

MDN ARCHITECTURE LLC. RESERVES THE COMMON LAW COPYRIGHT AND OTHER PROPERTY RIGHTS IN THESE PLANS. THE PLANS AND DESIGNS SHALL NOT BE REPRODUCED, COPIED, OR MODIFIED IN ANY FORM OR MANNER WHATSOEVER, NEITHER SHALL THEY BE ASSIGNED TO ANY THIRD PARTY WITHOUT FIRST OBTAINING WRITTEN PERMISSION AND CONSENT OF MDN ARCHITECTURE LLC. ©


**MDN**  
ARCHITECTURE

2312 W. MANDALAY LN.  
PHOENIX, AZ 85023  
602-228-4998



**SITE PLAN  
REVIEW**  
PZ-20-00212-01

**PUTTTEK FLAGSTAFF  
PARK 66 PROPERTIES, LLC**  
3126 E ROUTE 66  
FLAGSTAFF, ARIZONA 86004

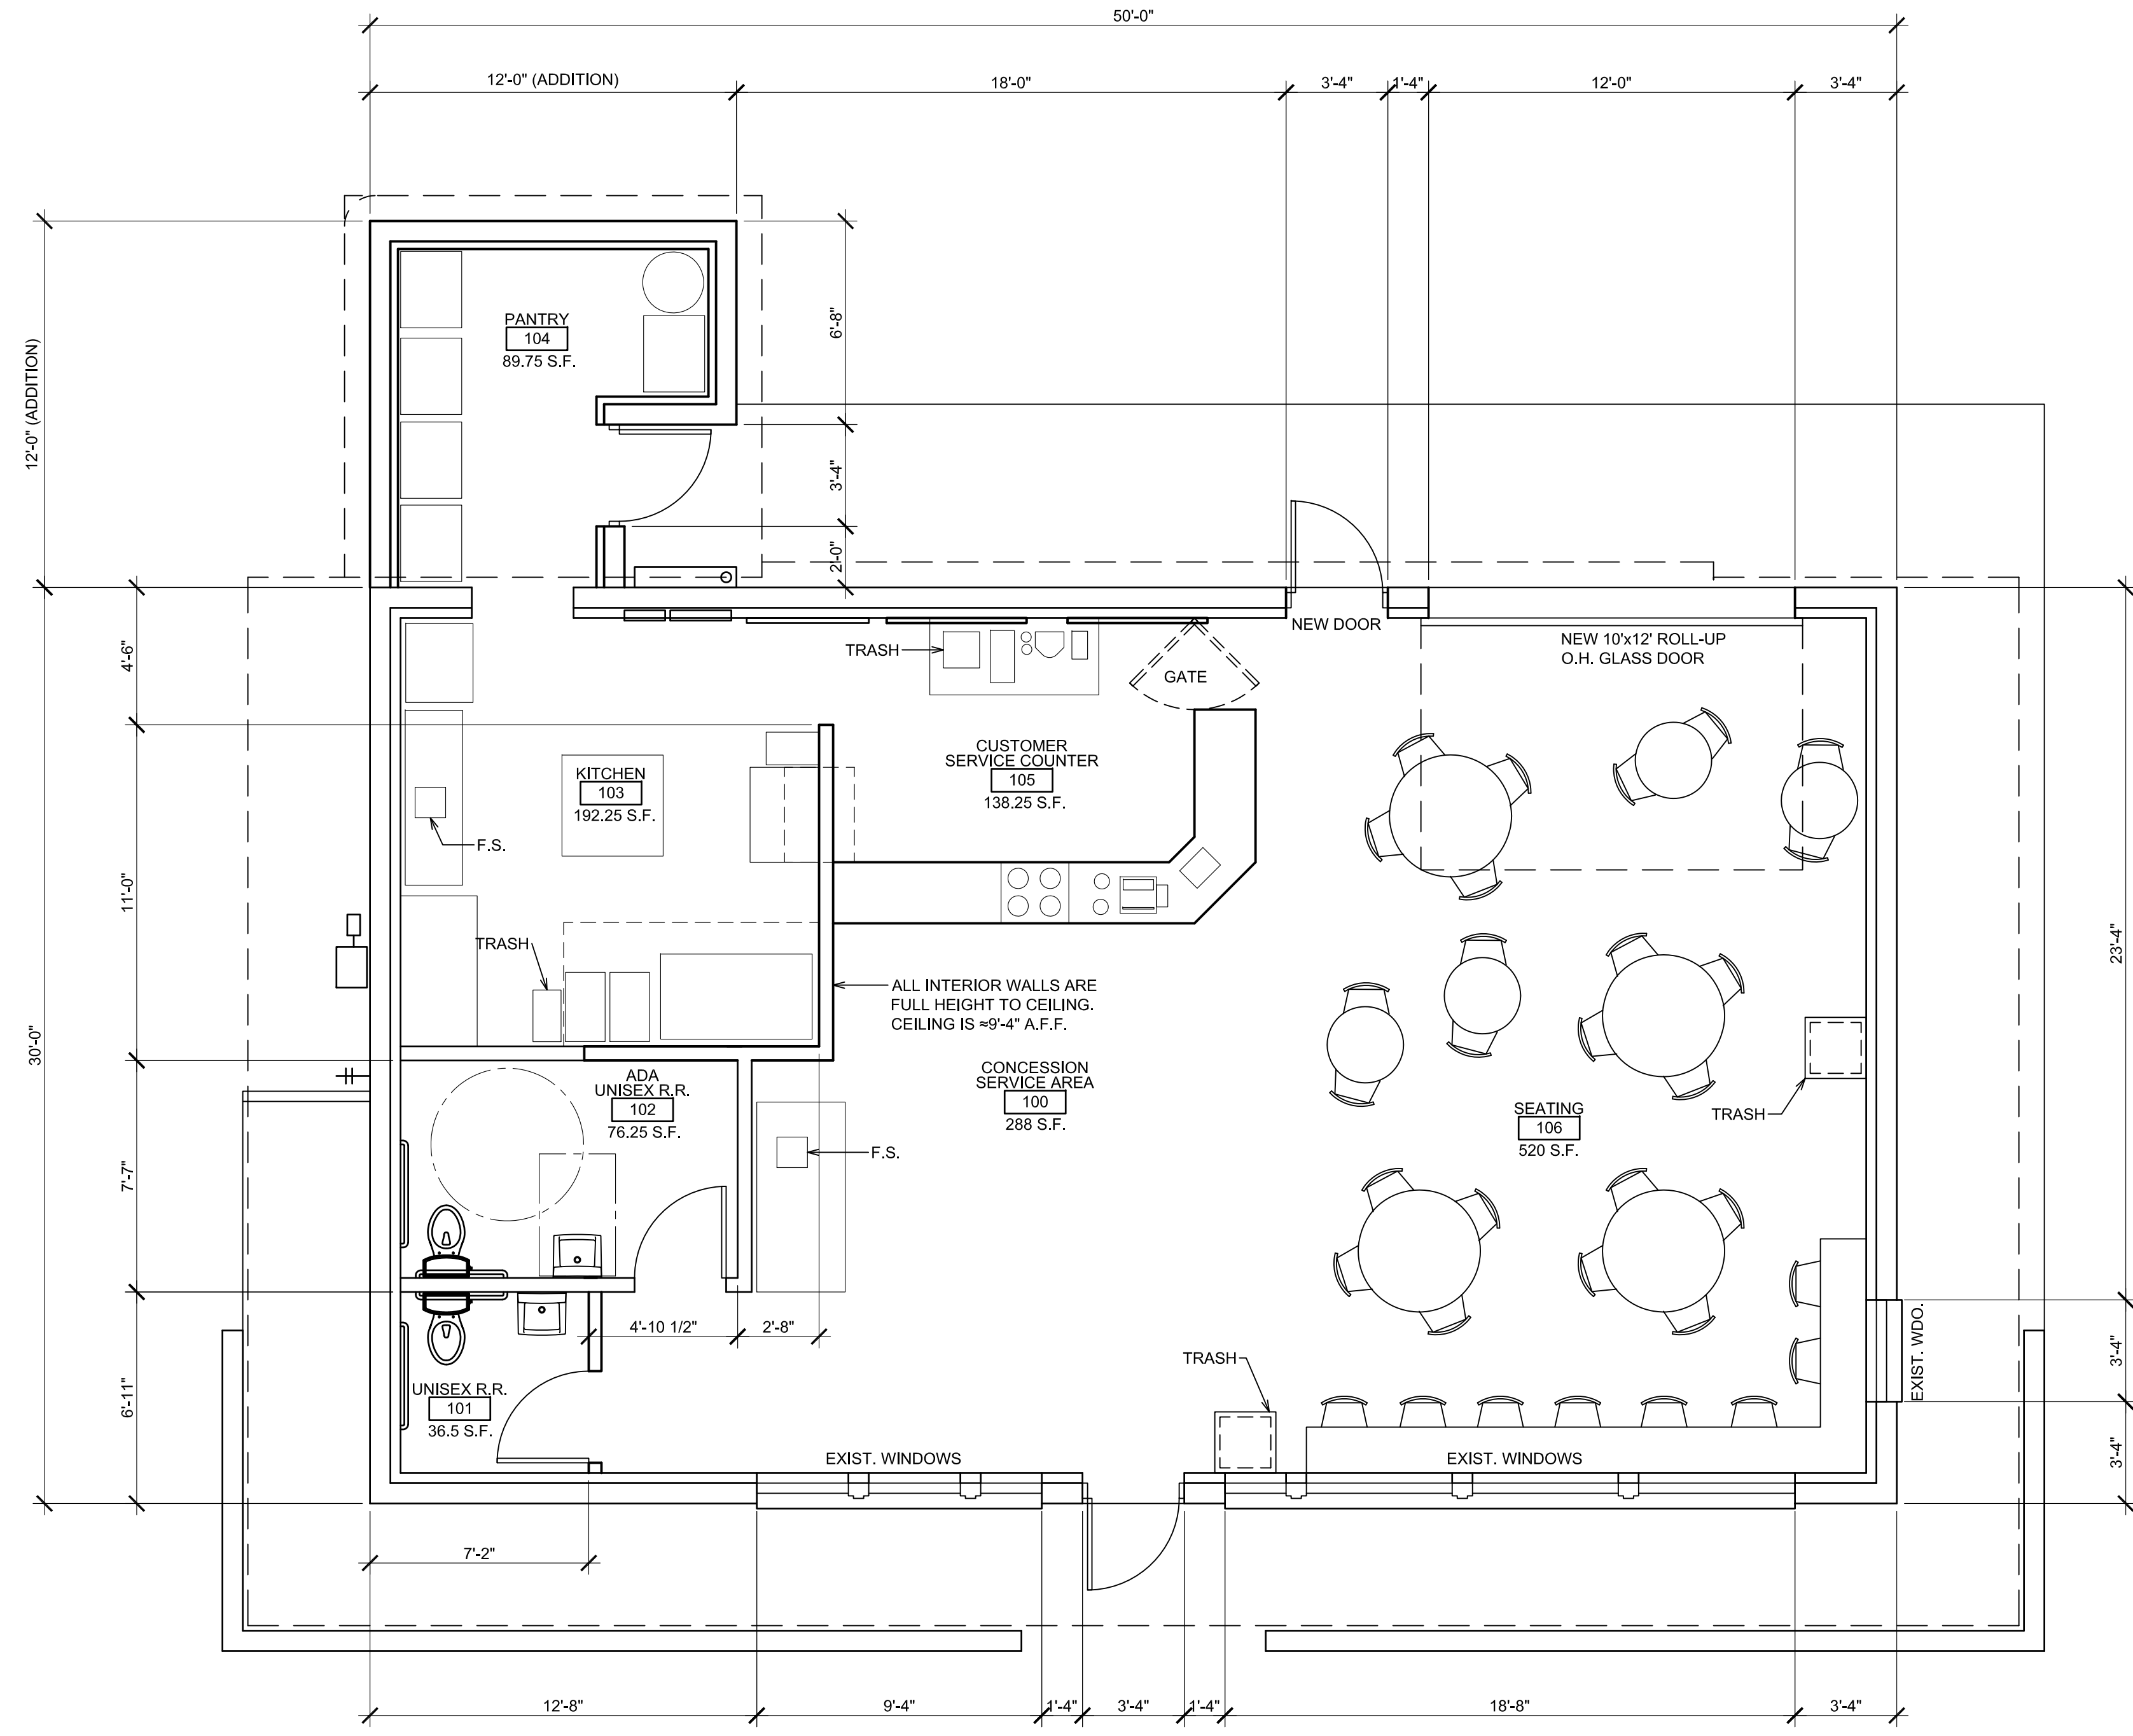

1 FLOOR PLAN  
1/4"=1'-0"  
PLAN NORTH  
NORTH

REVISIONS

JOB NUMBER  
210302

DATE  
7/19/2022

SHEET NUMBER

**11.2**