


SITE PLAN LEGEND	
SYMBOL	DESCRIPTION
(W)	EXISTING WATER
(G)	EXISTING GAS
(S)	EXISTING SEWER CLEANOUT
[E]	EXISTING PANEL & SUBPANEL
(MH)	EXISTING MANHOLE

NOTE:
CONTRACTOR - PARKING IS NOT ALLOWED ON SITE.

NOTE:
CONTRACTOR TO PROTECT EXISTING DRIVEWAY FROM DAMAGE DURING CONSTRUCTION.

1 Site Plan
Scale: 1" = 30'-0"

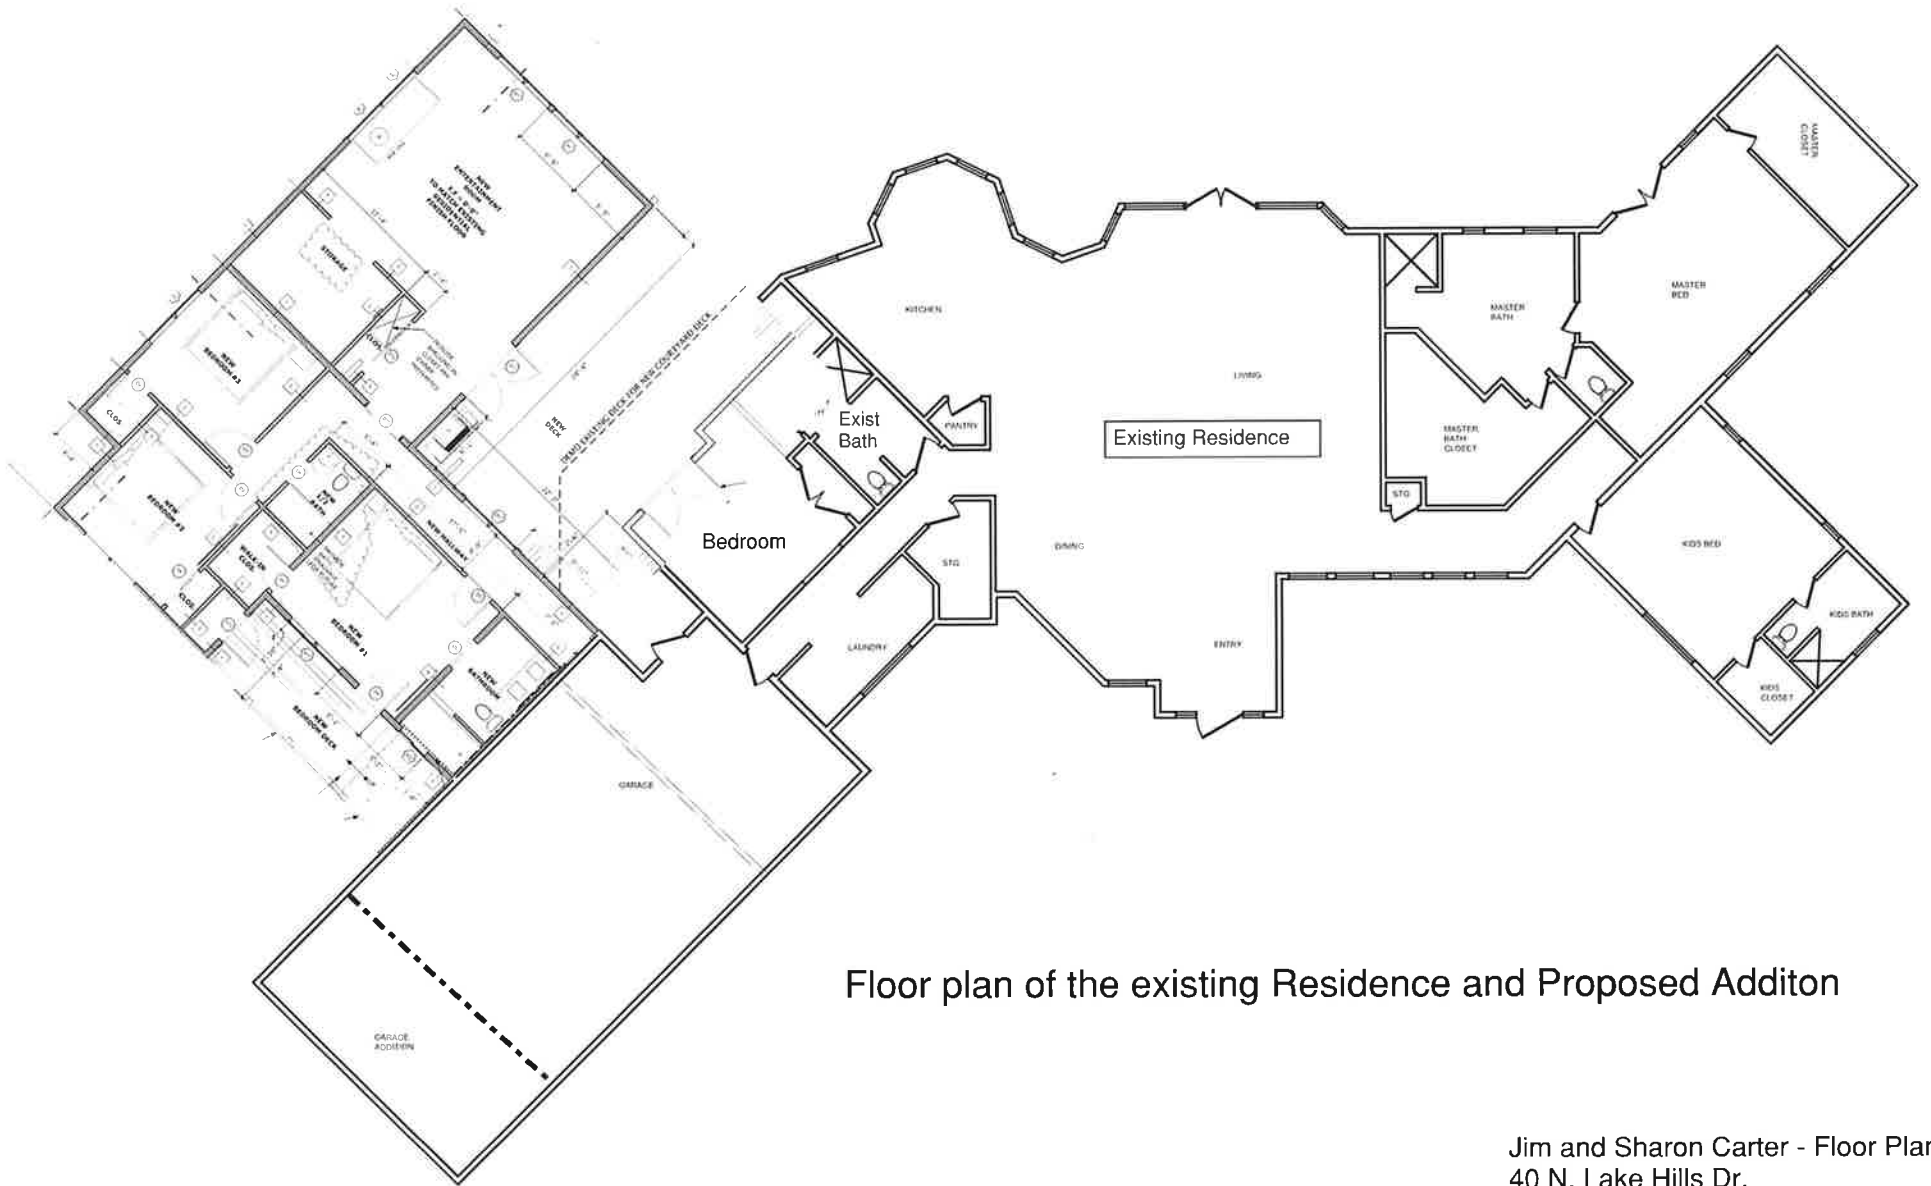

Floor plan of the existing Residence and Proposed Additon

Jim and Sharon Carter - Floor Plan
 40 N. Lake Hills Dr.
 Flagstaff, AZ

NOTE:
CONTRACTOR SHALL COORDINATE WITH OWNER FOR ALL FINISH APPROVALS PRIOR TO CONSTRUCTION

NOTE:
ALLOWANCES FOR FINISHED MATERIALS ARE TO BE INCLUDED IN BIDS AND ARE TO BE ONLY FOR THE MATERIAL AND IS TO INCLUDE SALES TAXES



C Elevations
Scale: 1/4" = 1'-0"




B Elevations
Scale: 1/4" = 1'-0"

ELEVATION KEYNOTES

- 1 LAP SIDING. TO MATCH EXISTING
- 2 ASPHALT ROOF. TO MATCH EXISTING
- 3 6" TRIM AROUND ALL OPENINGS AND CORNERS TO MATCH EXISTING
- 4 STUCCO O/ CMU STEM WALL. TO MATCH EXISTING
- 5 2X TRIM. TO MATCH EXISTING
- 6 WINDOW. TO MATCH EXISTING
- 7 DOOR. TO MATCH EXISTING
- 8 +36"-38" RAIL. TO MATCH EXISTING
- 9 2X FASCIA. TO MATCH EXISTING



D Existing Finishes - Image
Scale: NTS

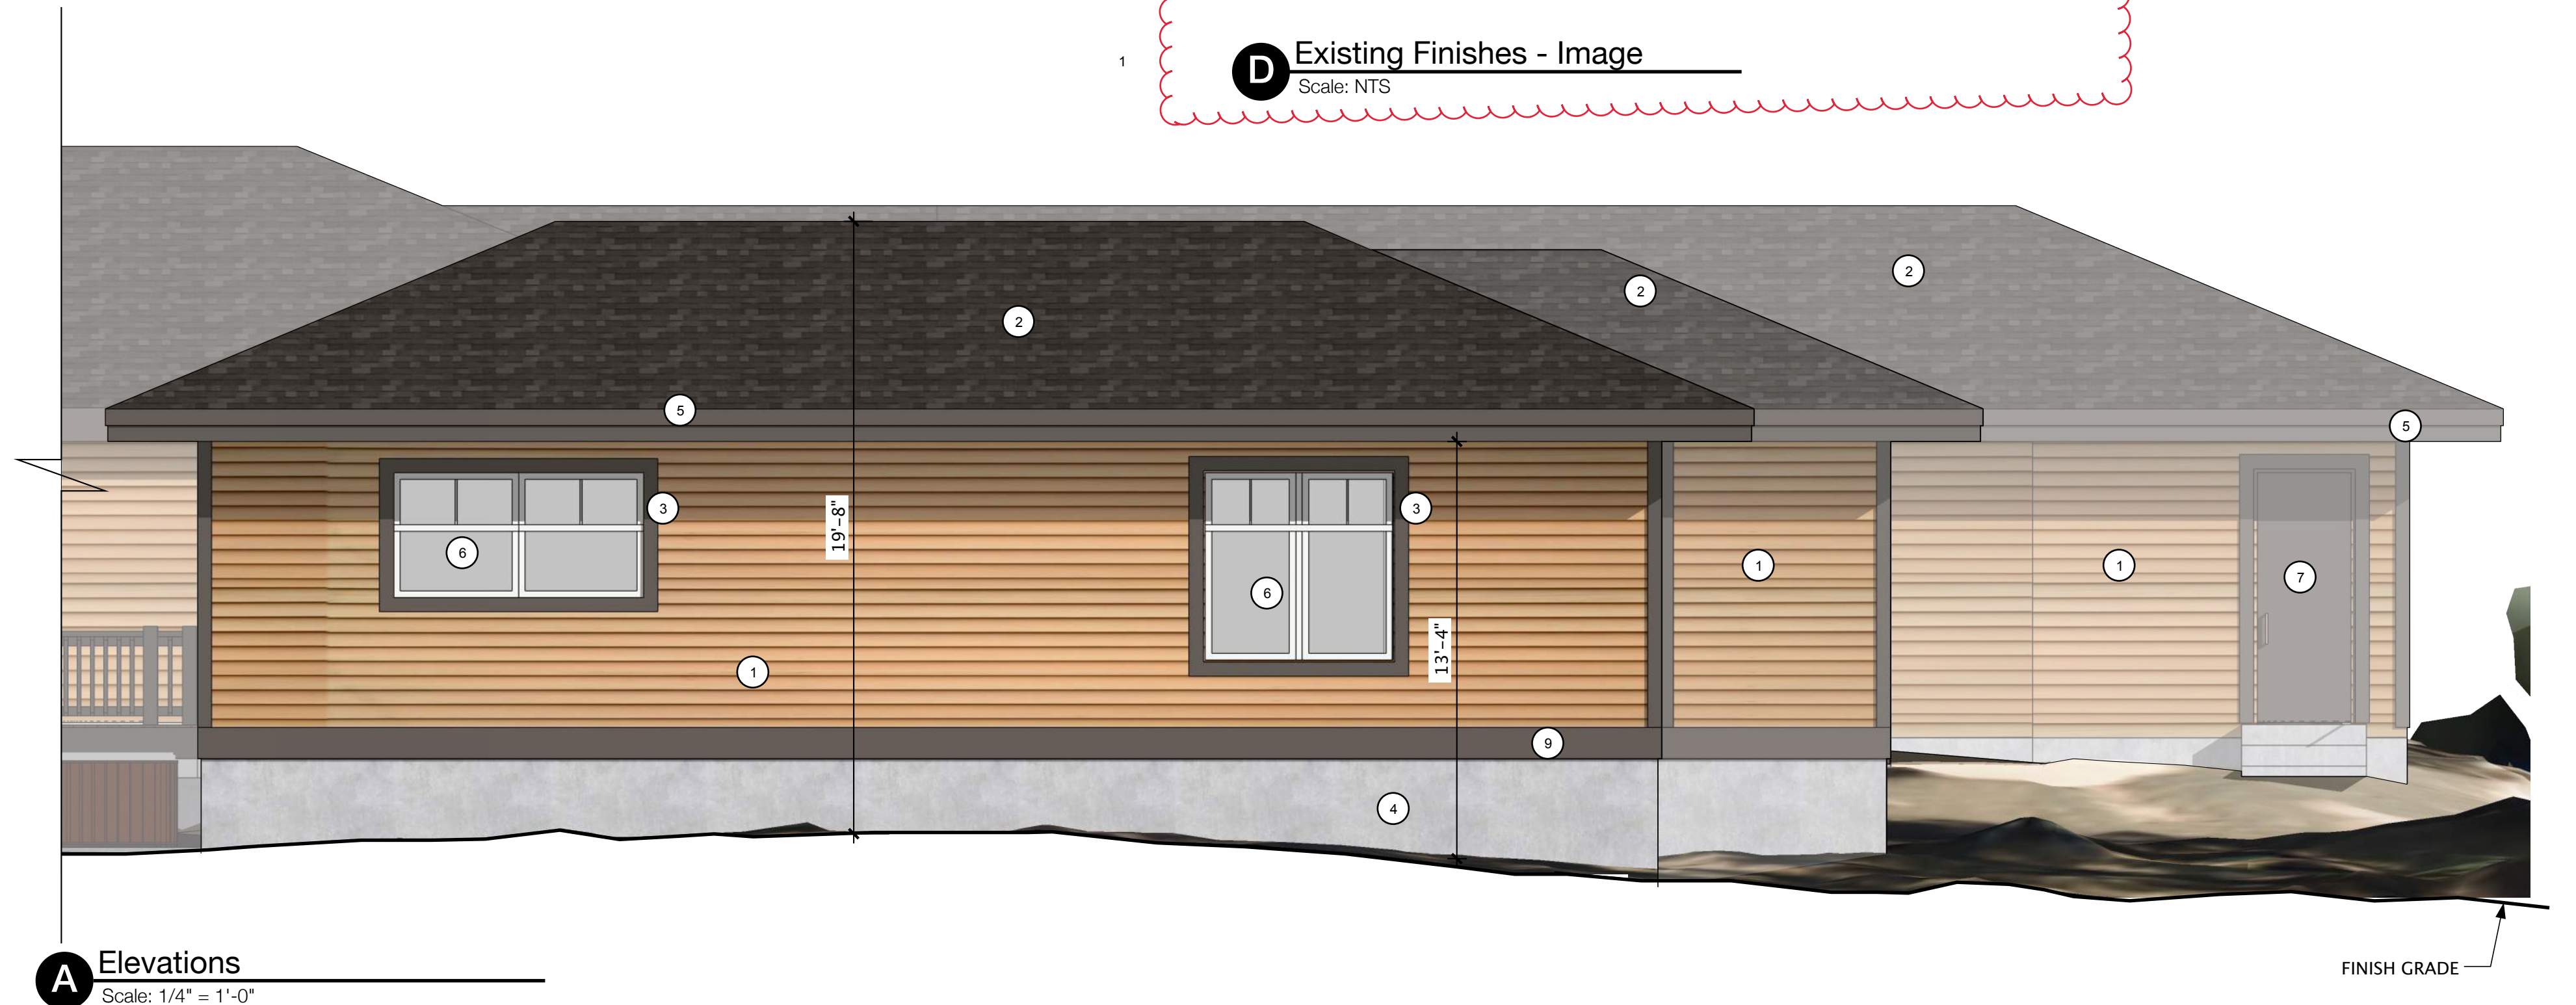

A Elevations
Scale: 1/4" = 1'-0"

NO.	DATE	DESCRIPTION
FIELD SET		

DOCUMENT DATE
February 17, 2022


PAPER SIZE
24"x36"

DRAWING TITLE
Elevations

2 ———— DETAIL #
08 ———— SHEET #

Detail Tag Key

DOCUMENT PHASE
Construction Document

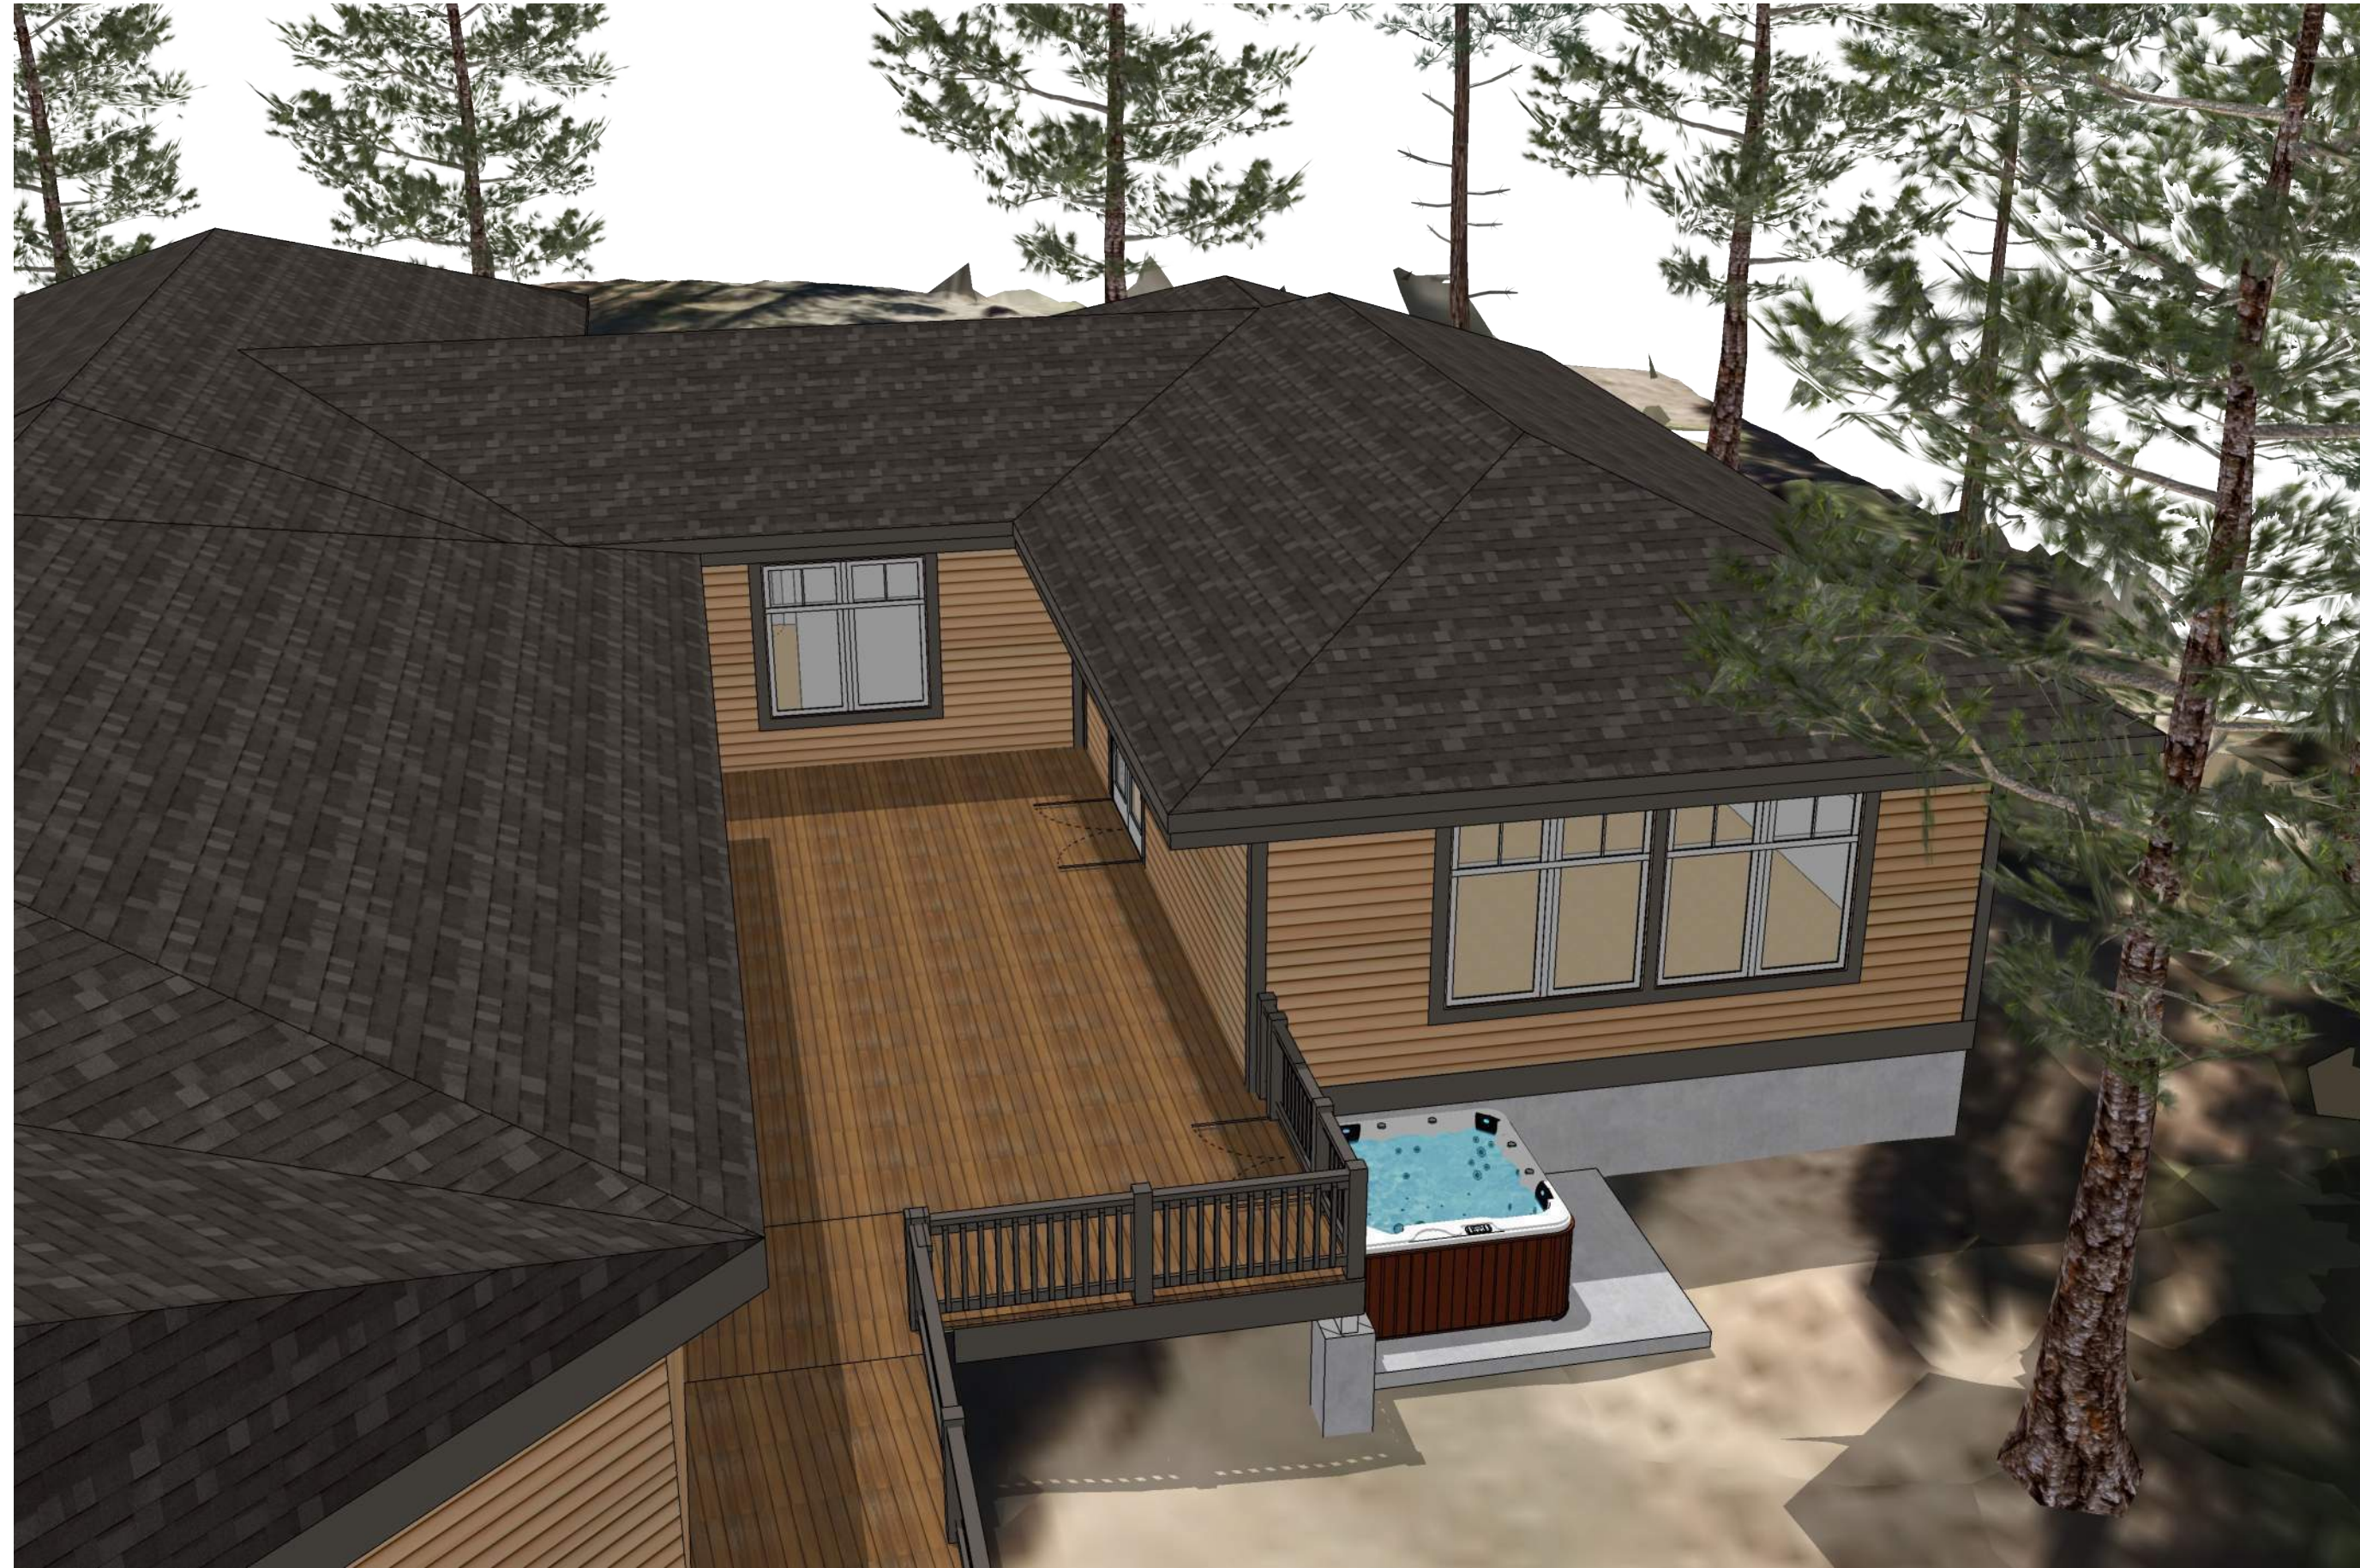

B Perspective Elevations
Scale: 1/4" = 1'-0"



C Perspective Elevations
Scale: 1/4" = 1'-0"



A Perspective Elevations
Scale: 1/4" = 1'-0"

PROJECT FILE: 22LakeHills_V2	PROJECT NAME: 20Colton	NO.	DATE	DESCRIPTION	DOCUMENT DATE: February 17, 2022	DRAWING TITLE: Perspective Elevations	DOCUMENT PHASE: Construction Document
CLIENT: James & Sharon Carter	PROJECT PARCEL NUMBER: 106-06-033H			FIELD SET	PAPER SIZE: 24"x36"	<p>2 ———— DETAIL #</p> <p>08 ———— SHEET #</p> <p>Detail Tag Key</p>	06

COPYRIGHT © 2022 JAMES & SHARON CARTER. ALL RIGHTS RESERVED. THIS DRAWING AND ITS CONTENTS ARE THE PROPERTY OF JAMES & SHARON CARTER. NO PART OF THIS DRAWING OR ITS CONTENTS MAY BE REPRODUCED OR TRANSMITTED IN ANY FORM OR BY ANY MEANS, ELECTRONIC OR MECHANICAL, INCLUDING PHOTOCOPYING, RECORDING, OR BY ANY INFORMATION STORAGE AND RETRIEVAL SYSTEM, WITHOUT THE WRITTEN PERMISSION OF JAMES & SHARON CARTER.