


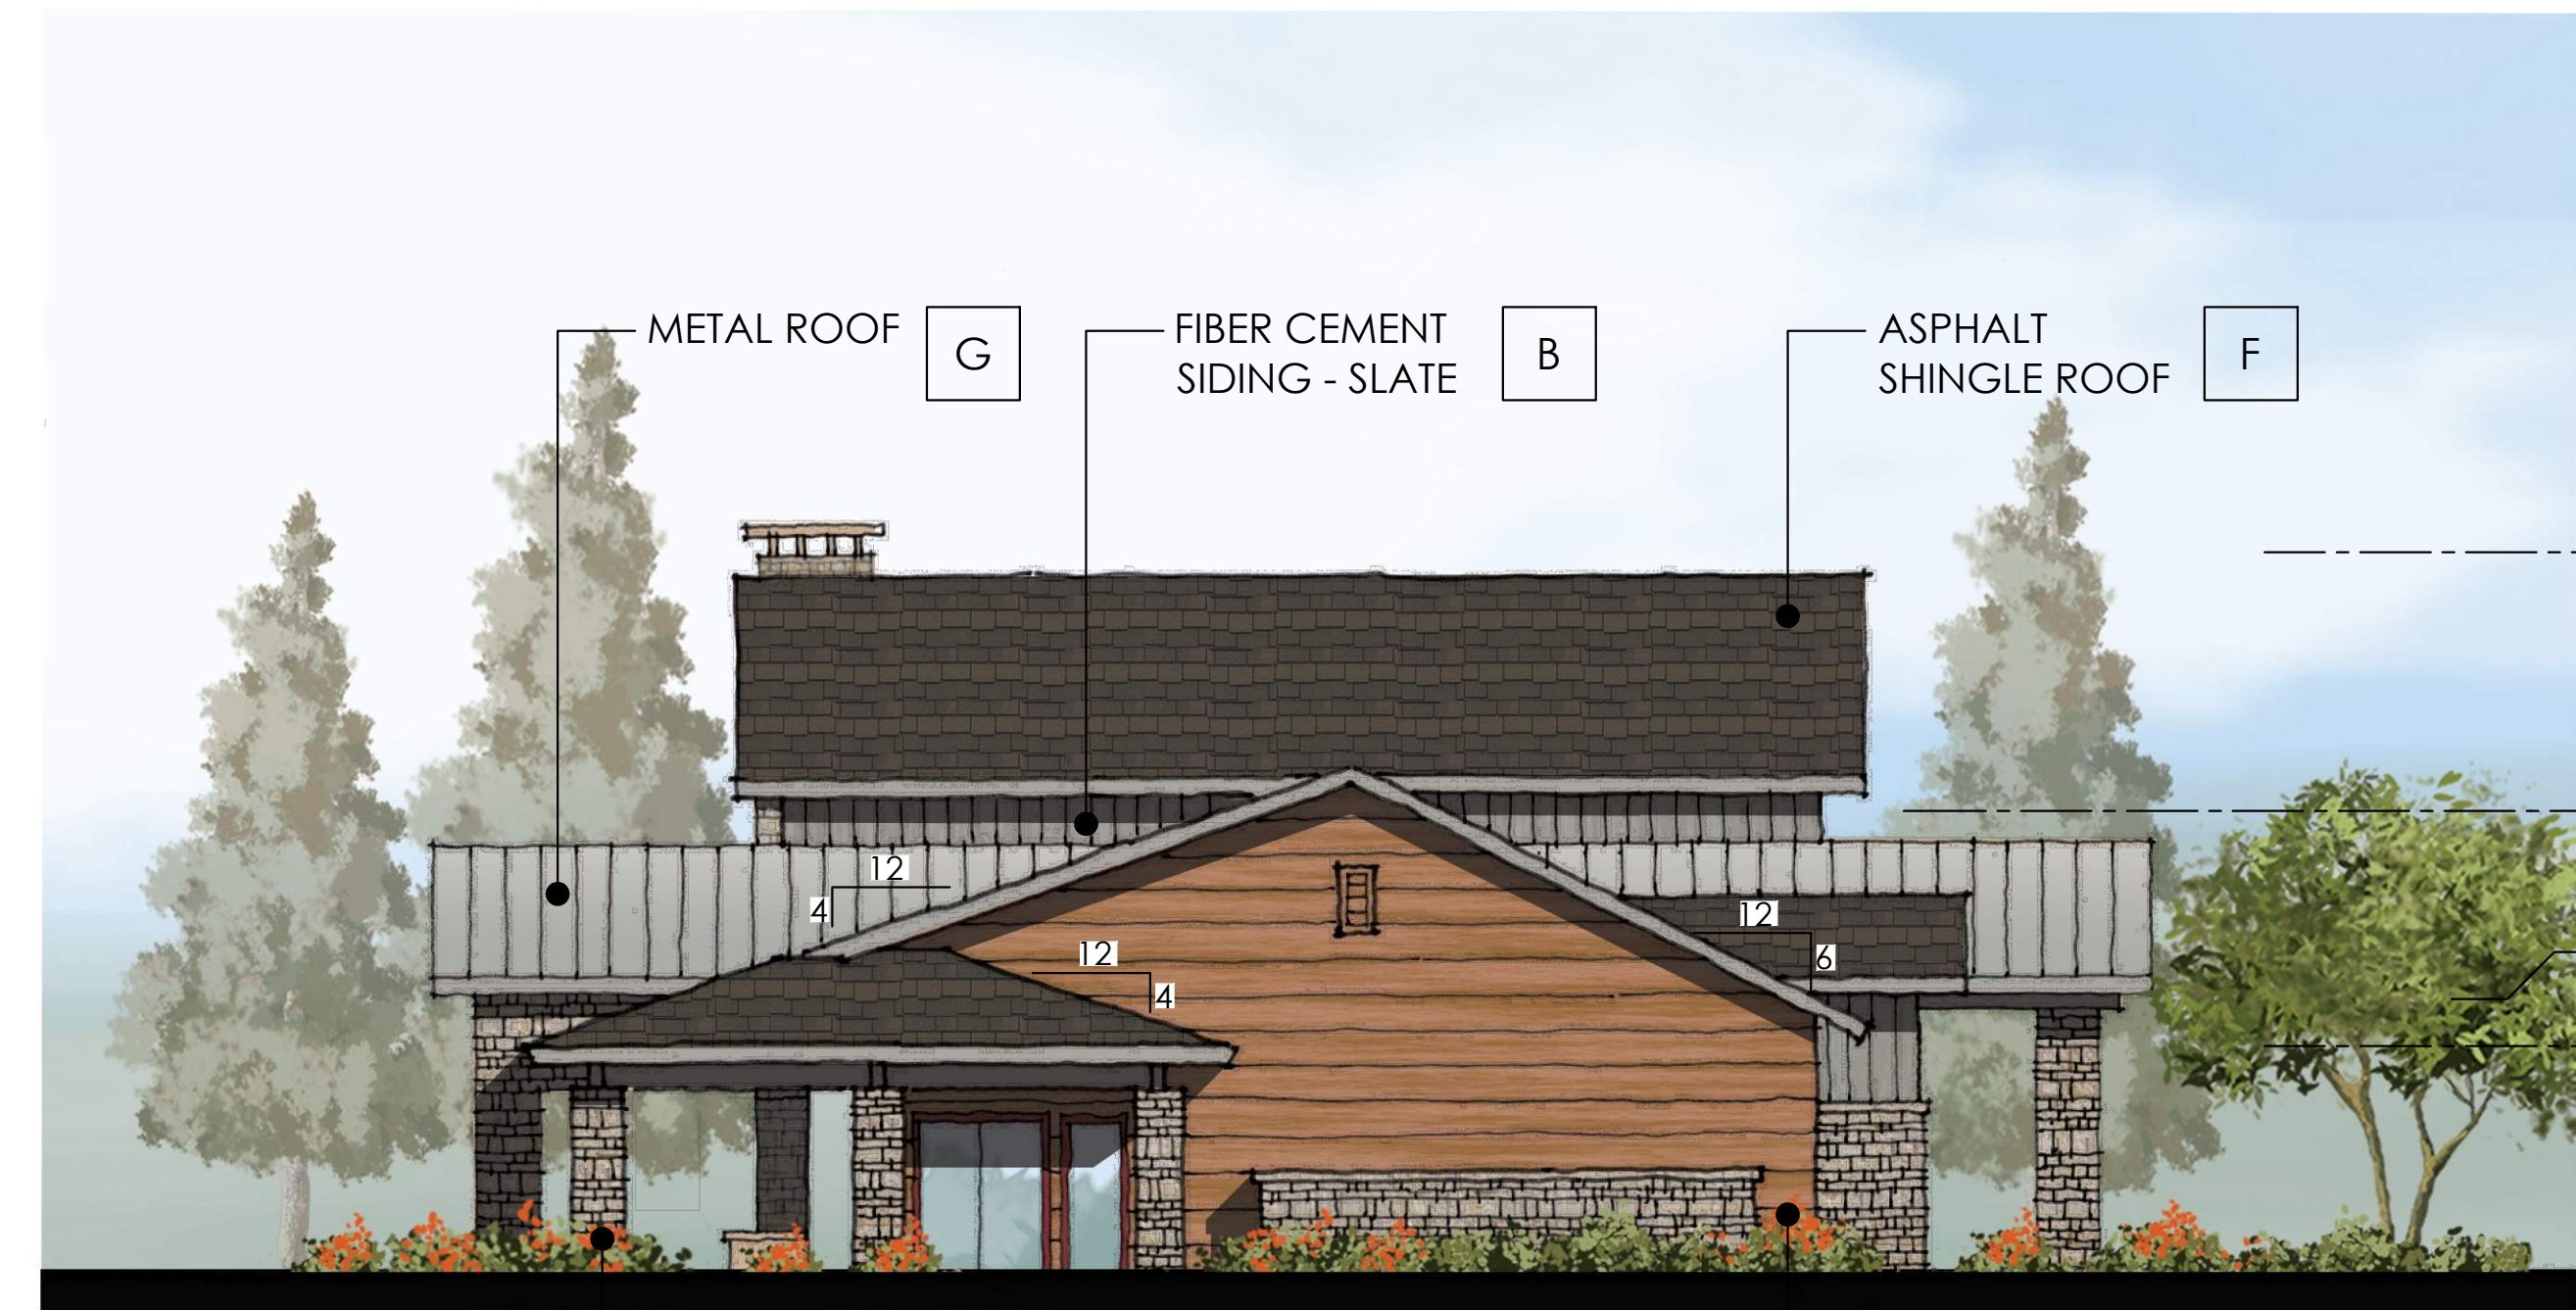


FRONT ELEVATION



RIGHT ELEVATION

LOCATION	COLOR	SWATCH
A Fiber Cement Siding Body 1	MFG.: Allura Lap Siding - Horizontal Panels Traditional Texture COLOR: PPG Bleached Maple (PPG1089-5) LRV: 37	
B Fiber Cement Siding Body 2	MFG.: Allura Lap Siding - Vertical Panels Traditional Texture COLOR: PPG Cloudy Slate (PPG0996-4) LRV: 29	
C Fiber Cement Fascia	MFG.: Allura - Plycem Fiber Cement Trim COLOR: Alurra Sterling Gray LRV: 48.2	
D Fiber Cement Trim	MFG.: Allura - Plycem Fiber Cement Trim COLOR: Alurra Autumn Red LRV: 12.6	
E Stone Veneer	MFG.: Coronado - Getty Stone COLOR: Embassy Blend LRV: 45.43	
F Shingle Roof	MFG.: GAF Timberline - Ultra HD Shingles COLOR: Charcoal LRV: n/a	
G Metal Roof	MFG.: MBCI - Slimline Roof Panel COLOR: Signature 300 "Slate Gray" LRV: 18.76	
H Metal Railing	MFG.: Sherwin Williams COLOR: SW 7578 "Borscht" LRV: 6	

CLUBHOUSE ELEVATIONS

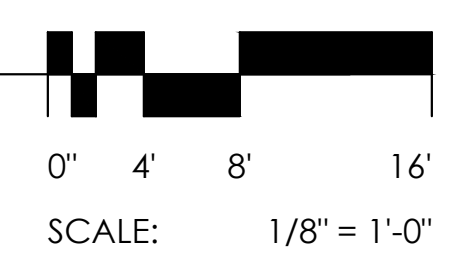

PHASE
 DATA
 09-22-2022
 SITE PLAN REVIEW
 SUBMITTAL

Proj Mgr.
 Dwn By:

CLUBHOUSE
 ELEVATIONS


A3.4.1

**LIV
TIMBER SKY**

FLAGSTAFF, AZ

CLIENT **LIV COMMUNITIES**

8950 S 52ND ST, SUITE 115
TEMPE, AZ 85284

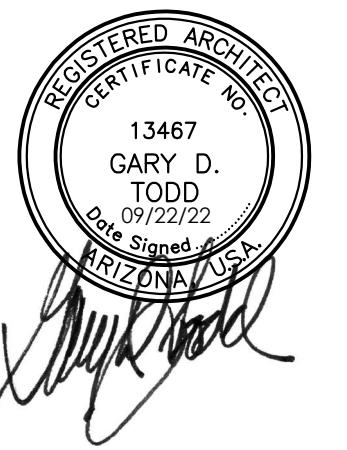

TODD + ASSOCIATES

CRITICAL THINKING / CREATIVE DESIGN

ARCHITECTURE, PLANNING,
LANDSCAPE ARCHITECTURE.

4019 N. 44TH ST. / PHOENIX, AZ 85018
602-952-8280 / TODDASSOC.COM


Copyright 2022 Todd & Associates, Inc.

PHASE
DATA
09-22-2022
SITE PLAN REVIEW
SUBMITTAL


Proj Mgr.
Dwn By:

CLUBHOUSE
ELEVATIONS

A3.4.2

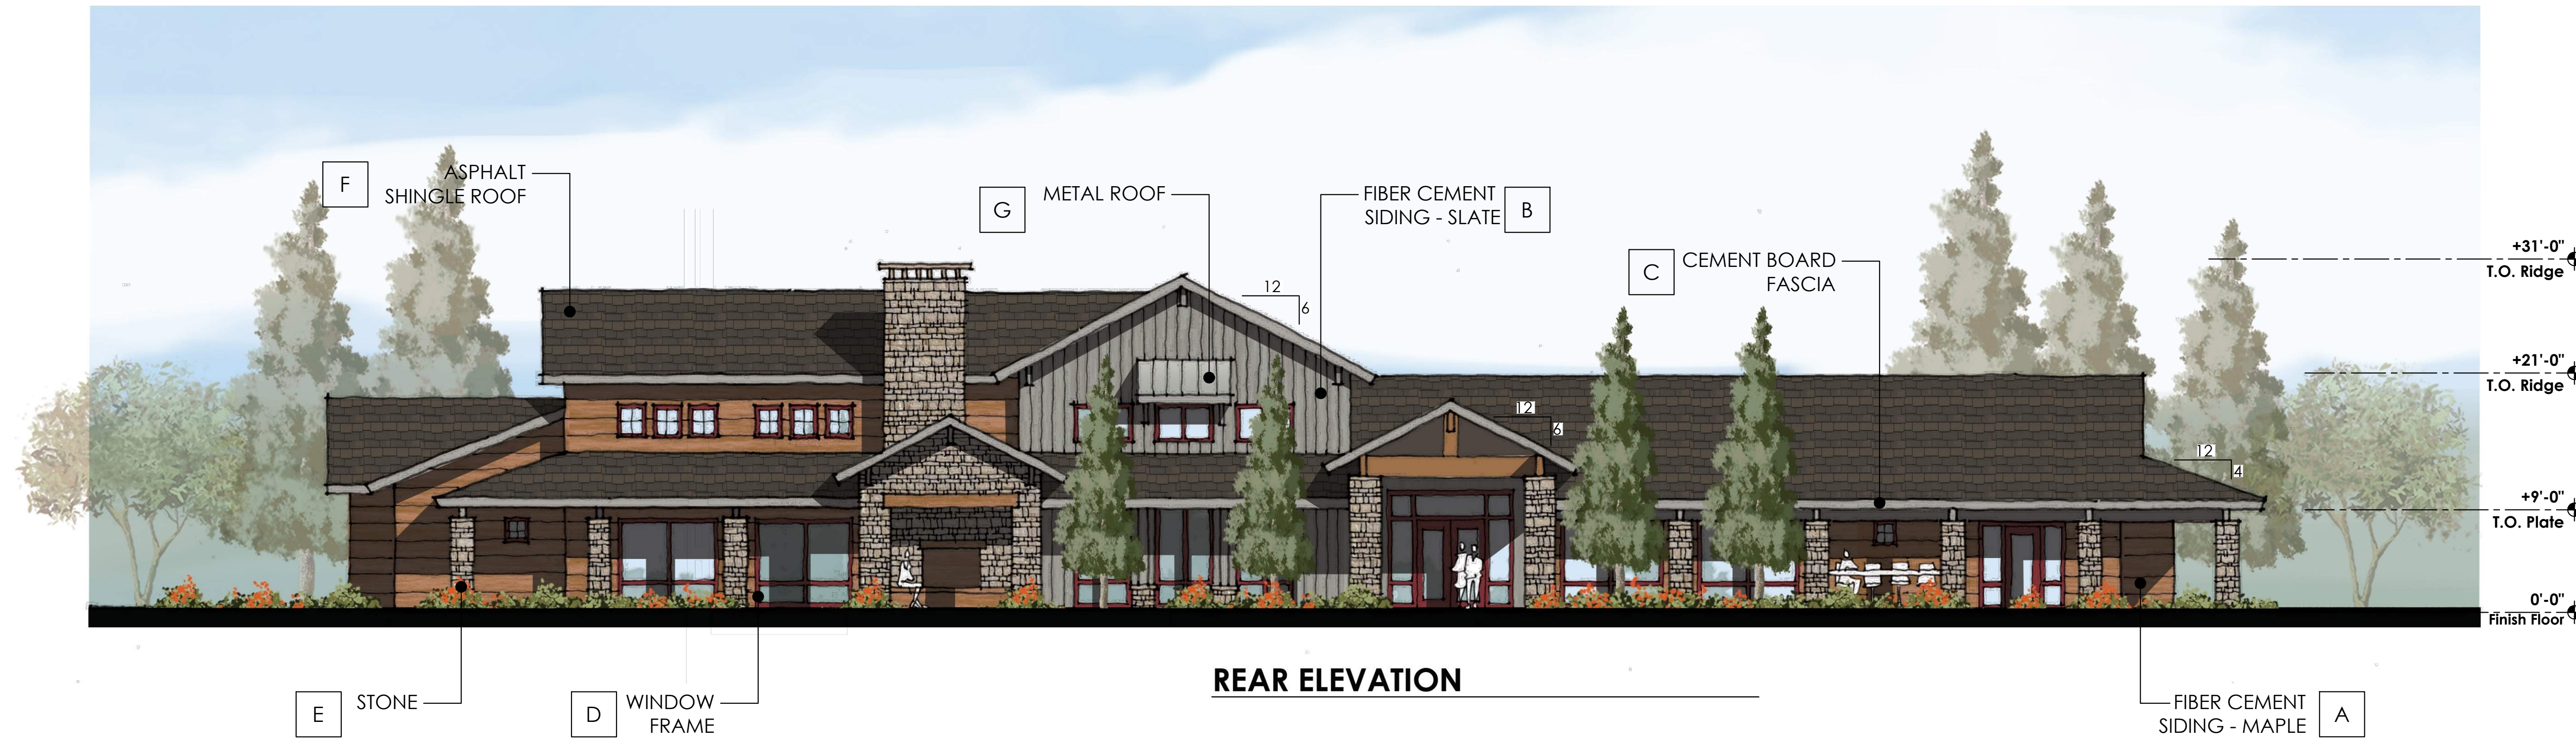

REAR ELEVATION

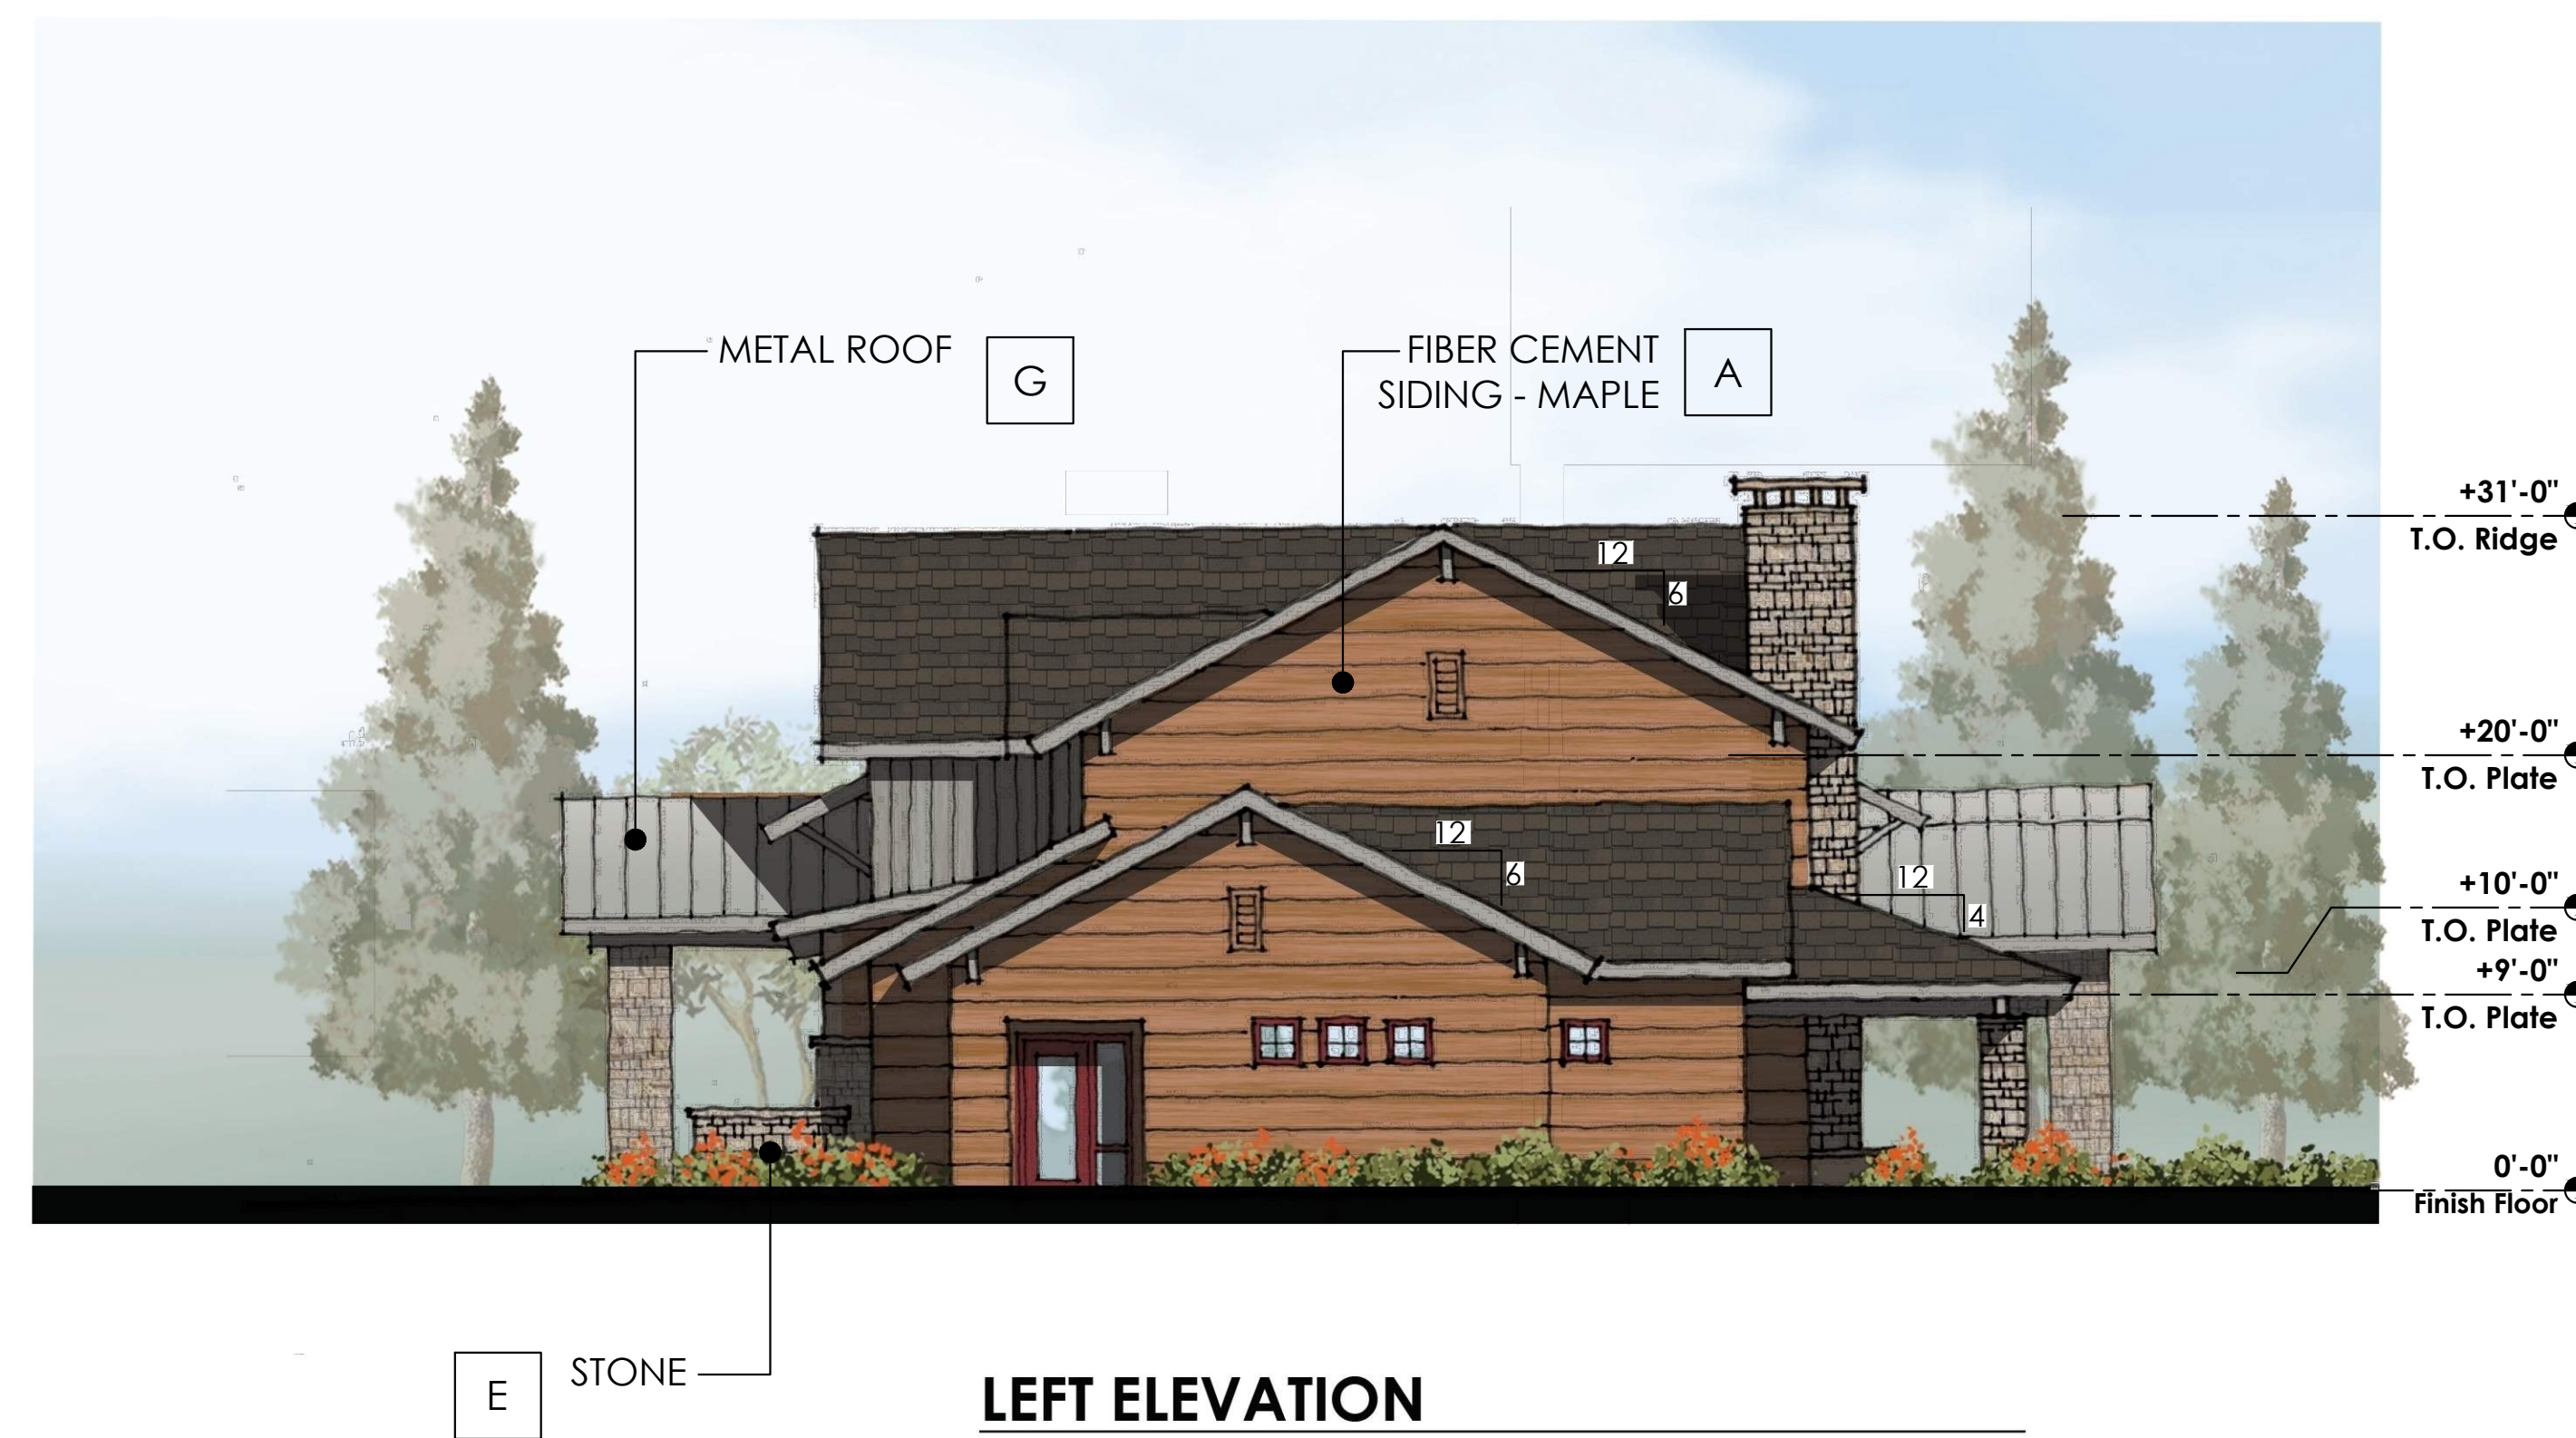

LEFT ELEVATION

LOCATION	COLOR	SWATCH
A Fiber Cement Siding Body 1	MFG.: Allura Lap Siding - Horizontal Panels Traditional Texture COLOR: PPG Bleached Maple (PPG1089-5) LRV: 37	[Swatch]
B Fiber Cement Siding Body 2	MFG.: Allura Lap Siding - Vertical Panels Traditional Texture COLOR: PPG Cloudy Slate (PPG0996-4) LRV: 29	[Swatch]
C Fiber Cement Fascia	MFG.: Allura - Plycem Fiber Cement Trim COLOR: Alurra Sterling Gray LRV: 48.2	[Swatch]
D Fiber Cement Trim	MFG.: Allura - Plycem Fiber Cement Trim COLOR: Alurra Autumn Red LRV: 12.6	[Swatch]
E Stone Veneer	MFG.: Coronado - Getty Stone COLOR: Embassy Blend LRV: 45.43	[Swatch]
F Shingle Roof	MFG.: GAF Timberline - Ultra HD Shingles COLOR: Charcoal LRV: n/a	[Swatch]
G Metal Roof	MFG.: MBCI - Slimline Roof Panel COLOR: Signature 300 "Slate Gray" LRV: 18.76	[Swatch]
H Metal Railing	MFG.: Sherwin Williams COLOR: SW 7578 "Borscht" LRV: 6	[Swatch]

CLUBHOUSE ELEVATIONS



SCALE: 1/8" = 1'-0"


**LIV
TIMBER SKY**

FLAGSTAFF, AZ


LIV COMMUNITIES

8950 S 52ND ST, SUITE 115
TEMPE, AZ 85284


CLIENT SEAL CONTACT

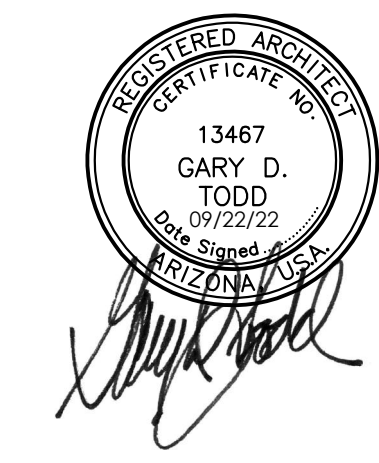

ARCHITECTURE. PLANNING.
LANDSCAPE ARCHITECTURE.
4019 N. 44TH ST. / PHOENIX, AZ 85018
602-952-8280 / TODDASSOC.COM
Copyright 2022 Todd & Associates, Inc.

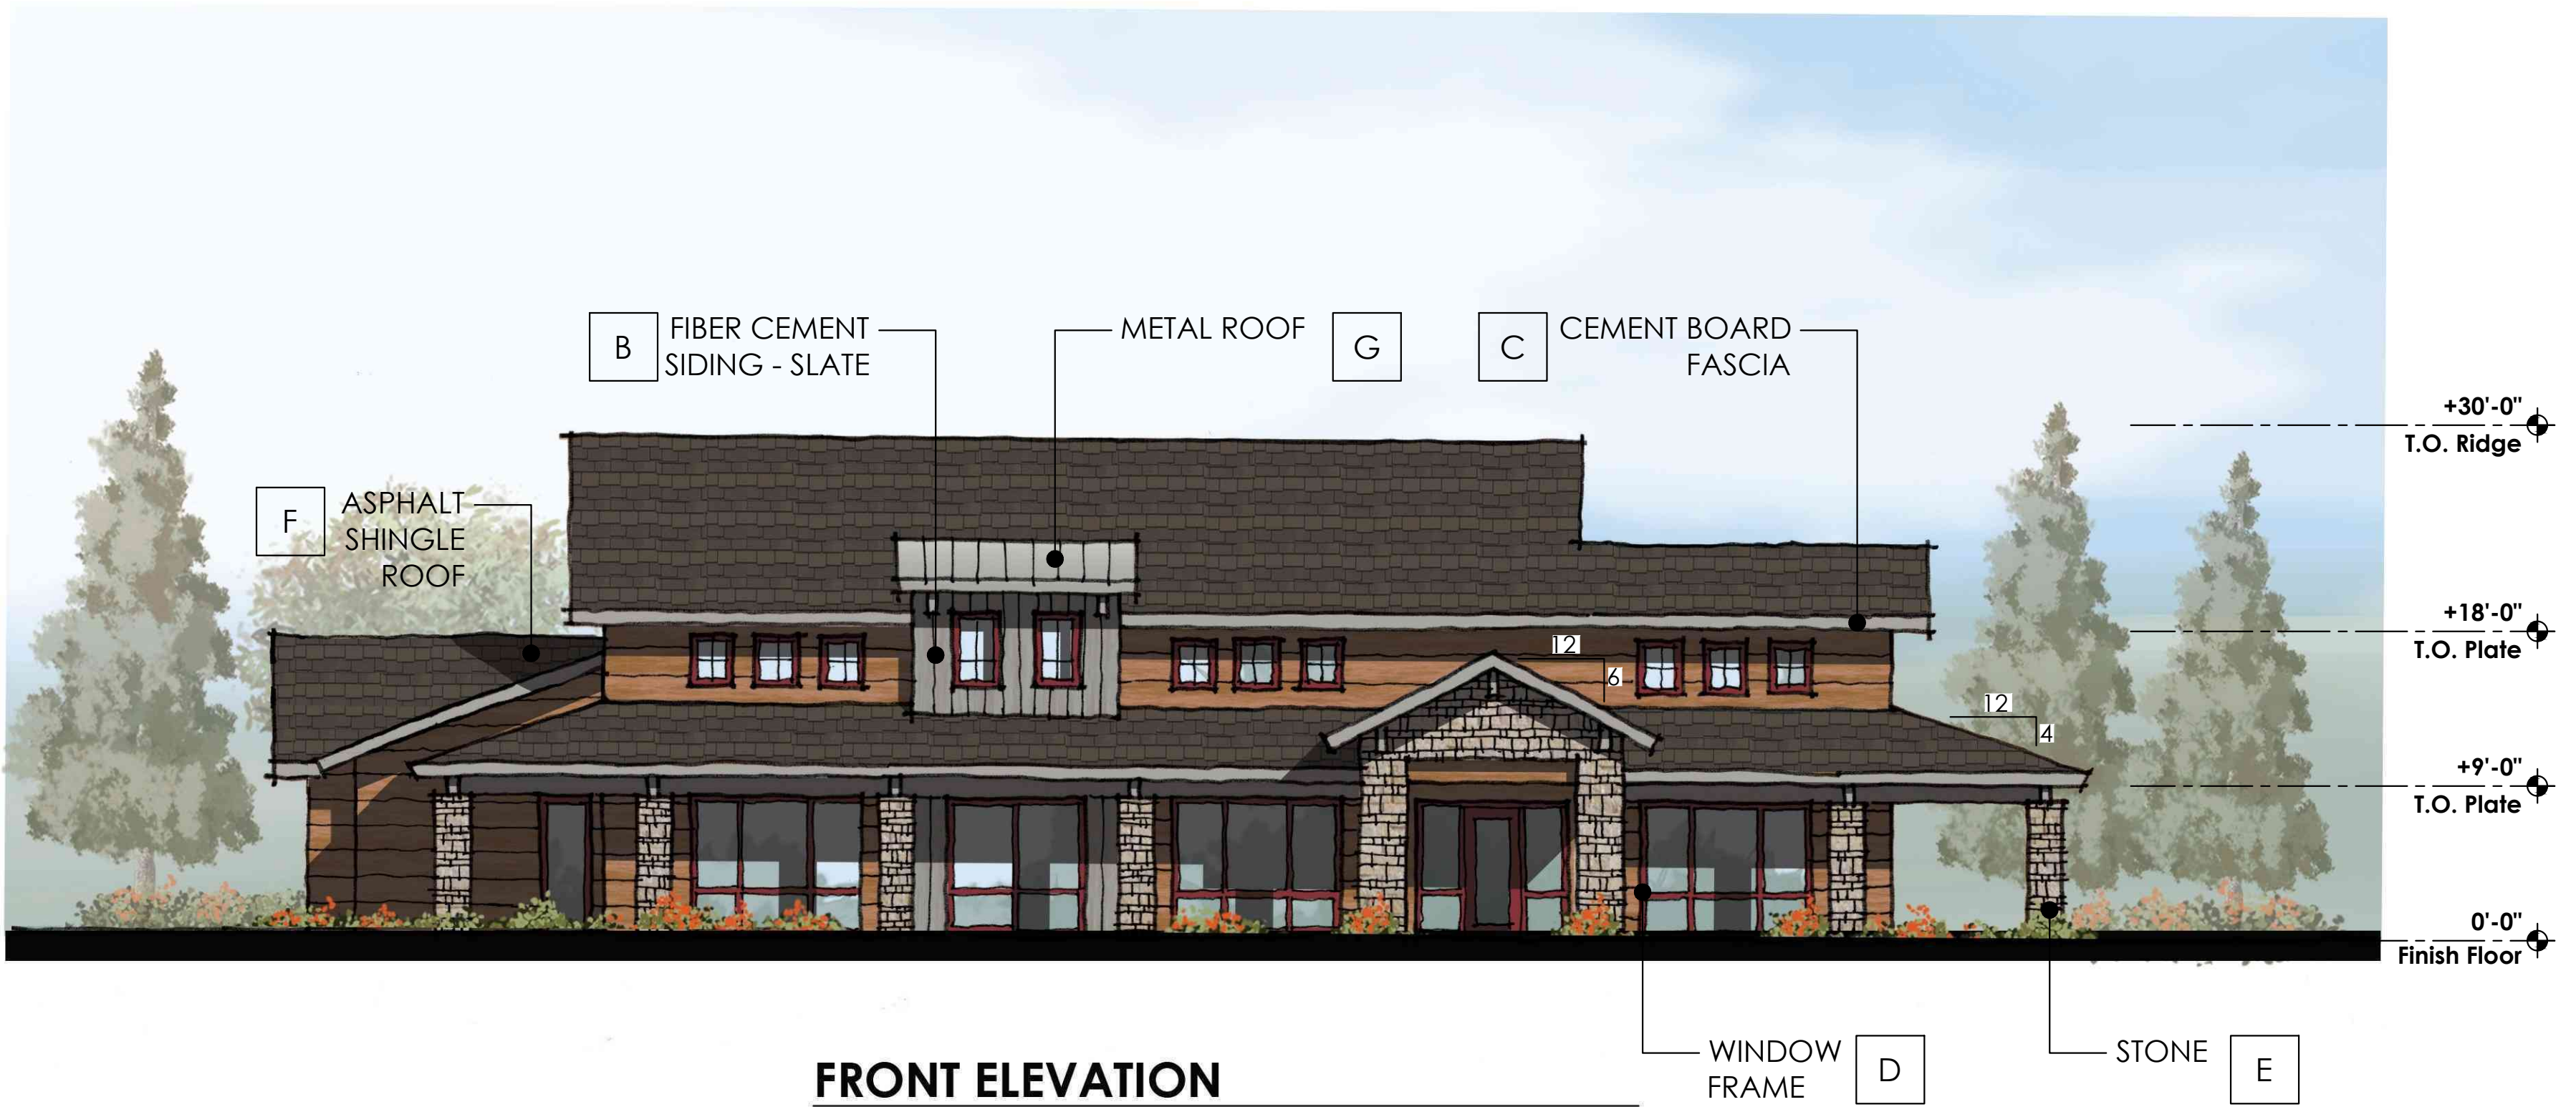


FRONT ELEVATION

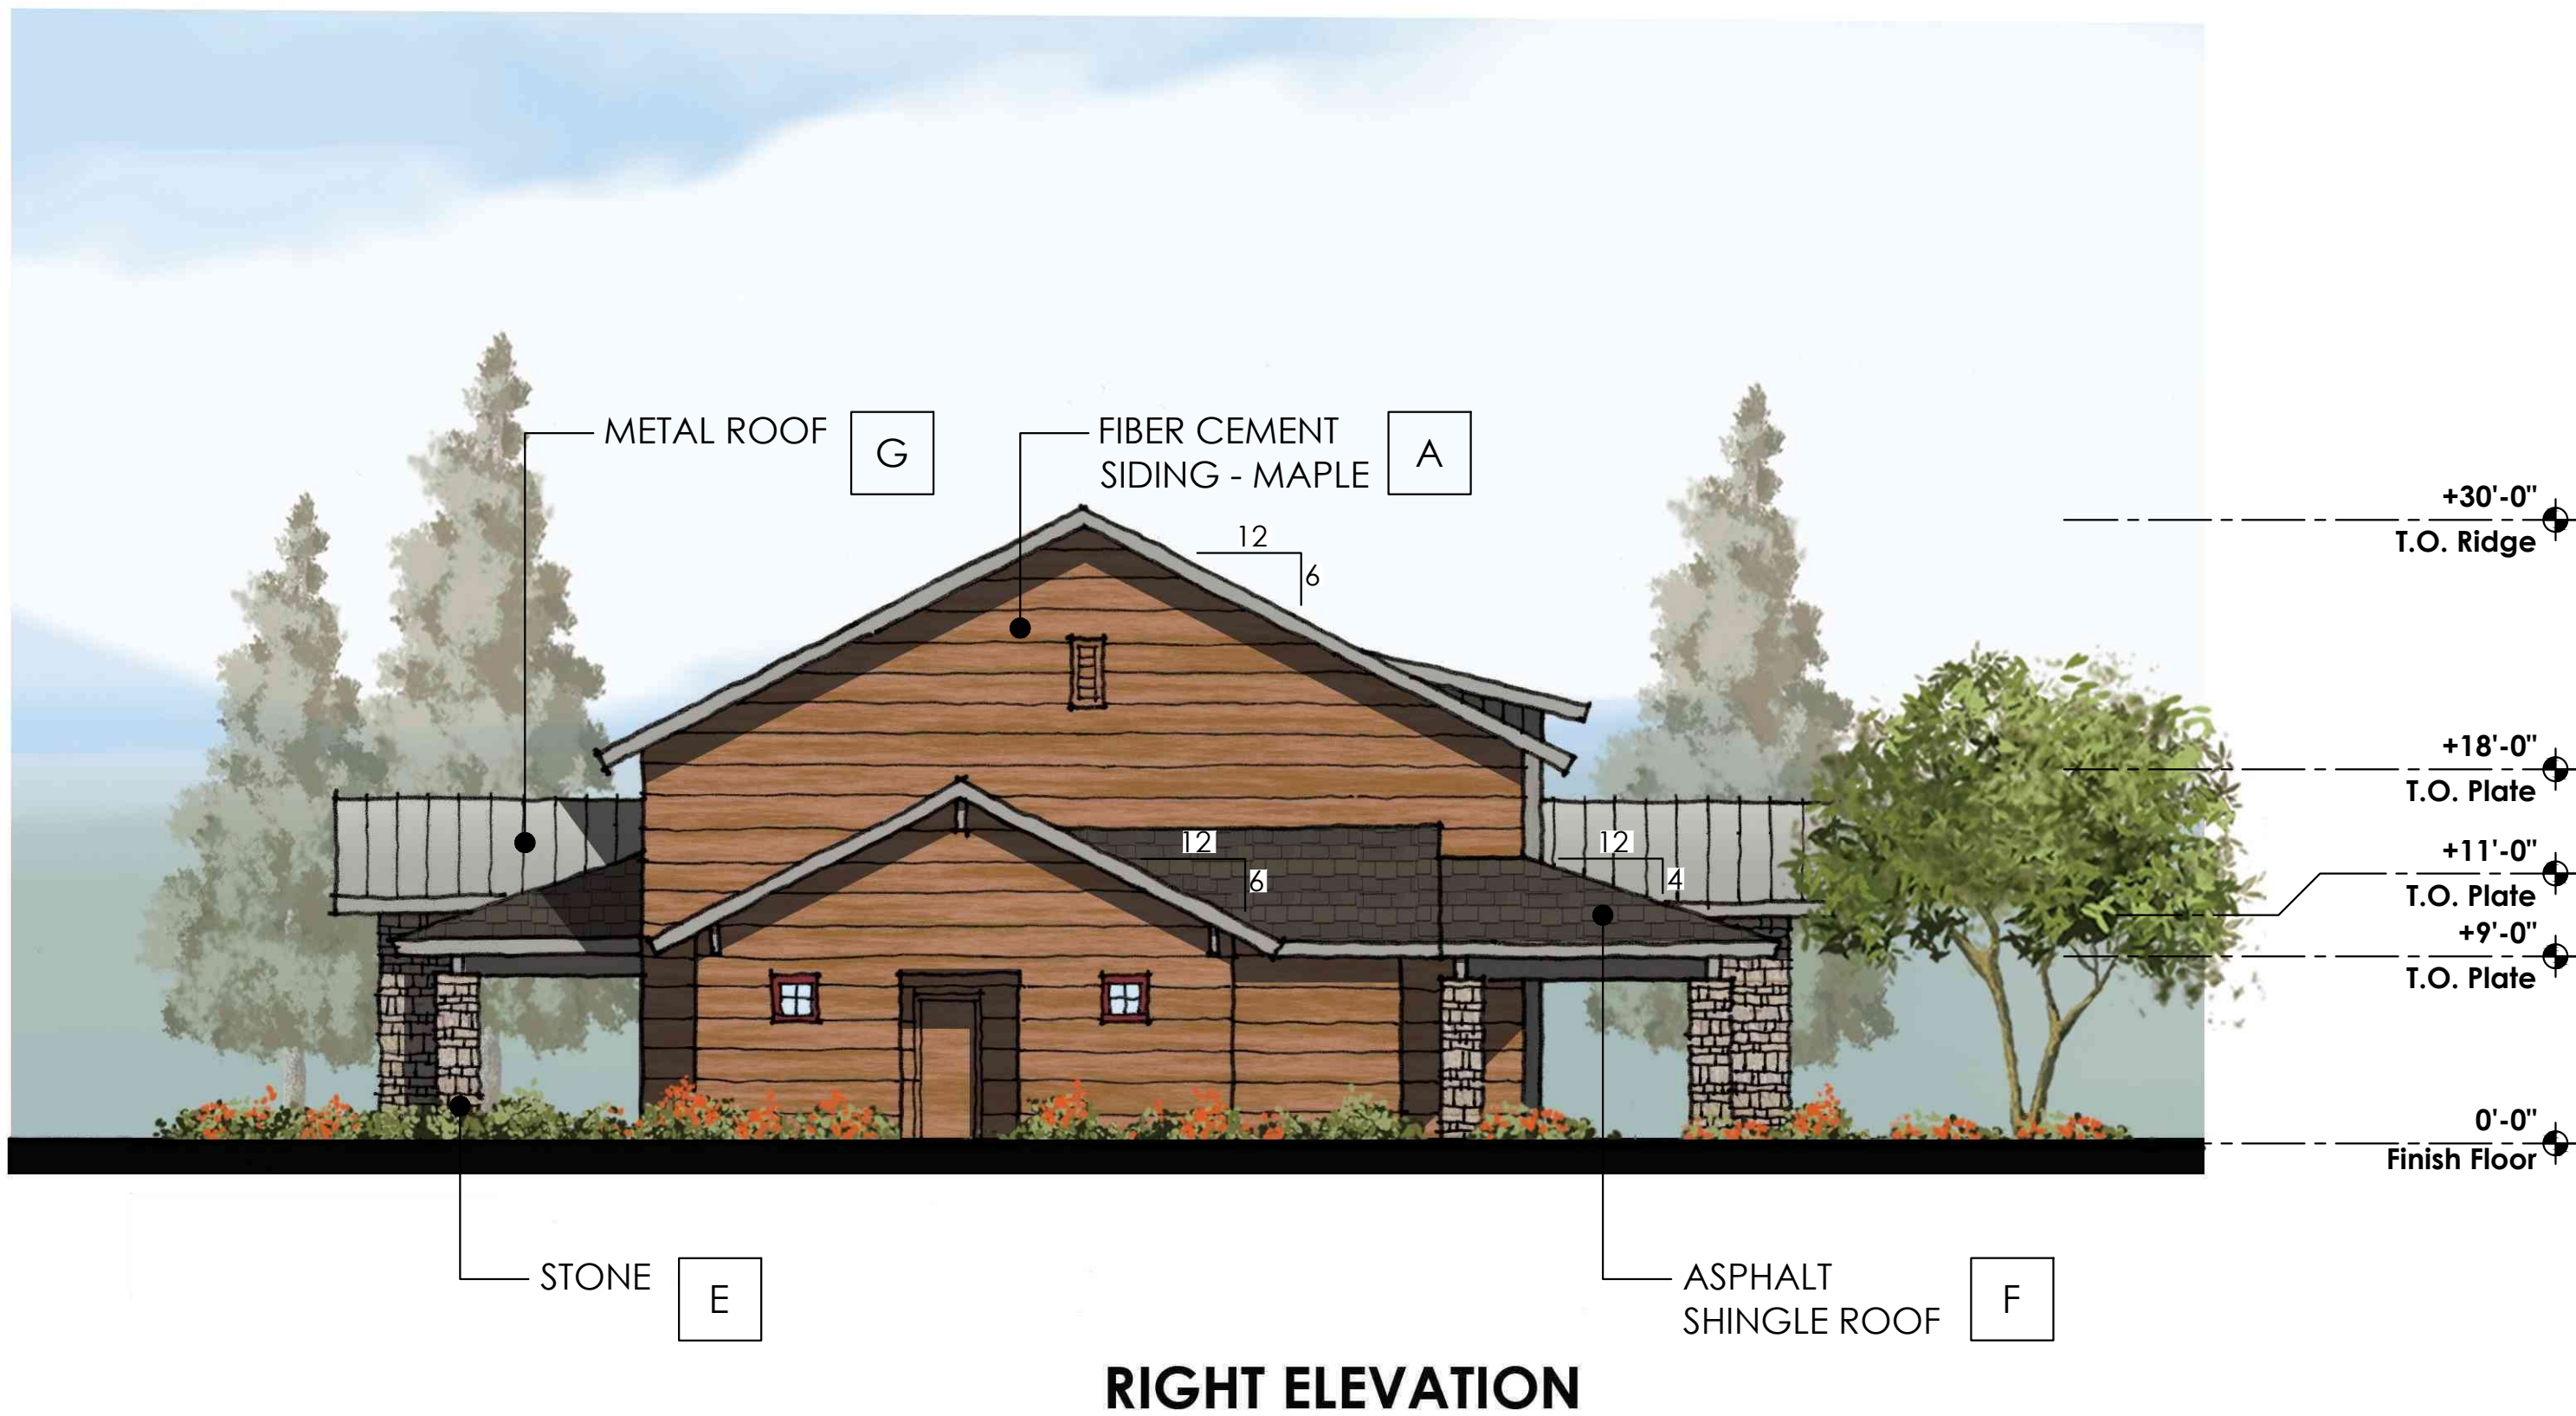

RIGHT ELEVATION

LOCATION	COLOR	SWATCH
A Fiber Cement Siding Body 1	MFG.: Allura Lap Siding - Horizontal Panels Traditional Texture COLOR: PPG Bleached Maple (PPG1089-5) LRV: 37	[Swatch]
B Fiber Cement Siding Body 2	MFG.: Allura Lap Siding - Vertical Panels Traditional Texture COLOR: PPG Cloudy Slate (PPG0996-4) LRV: 29	[Swatch]
C Fiber Cement Fascia	MFG.: Allura - Plycem Fiber Cement Trim COLOR: Alurra Sterling Gray LRV: 48.2	[Swatch]
D Fiber Cement Trim	MFG.: Allura - Plycem Fiber Cement Trim COLOR: Alurra Autumn Red LRV: 12.6	[Swatch]
E Stone Veneer	MFG.: Coronado - Getty Stone COLOR: Embassy Blend LRV: 45.43	[Swatch]
F Shingle Roof	MFG.: GAF Timberline - Ultra HD Shingles COLOR: Charcoal LRV: n/a	[Swatch]
G Metal Roof	MFG.: MBCI - Slimline Roof Panel COLOR: Signature 300 "Slate Gray" LRV: 18.76	[Swatch]
H Metal Railing	MFG.: Sherwin Williams COLOR: SW 7578 "Borscht" LRV: 6	[Swatch]

FITNESS ELEVATIONS

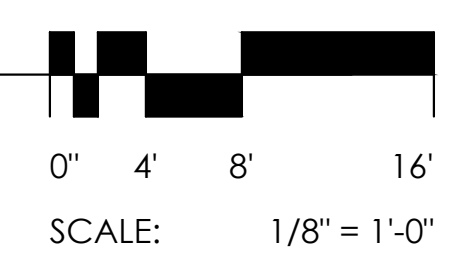


PHASE 09-22-2022
SITE PLAN REVIEW
SUBMITTAL


Proj Mgr.
Dwn By:

FITNESS
ELEVATIONS



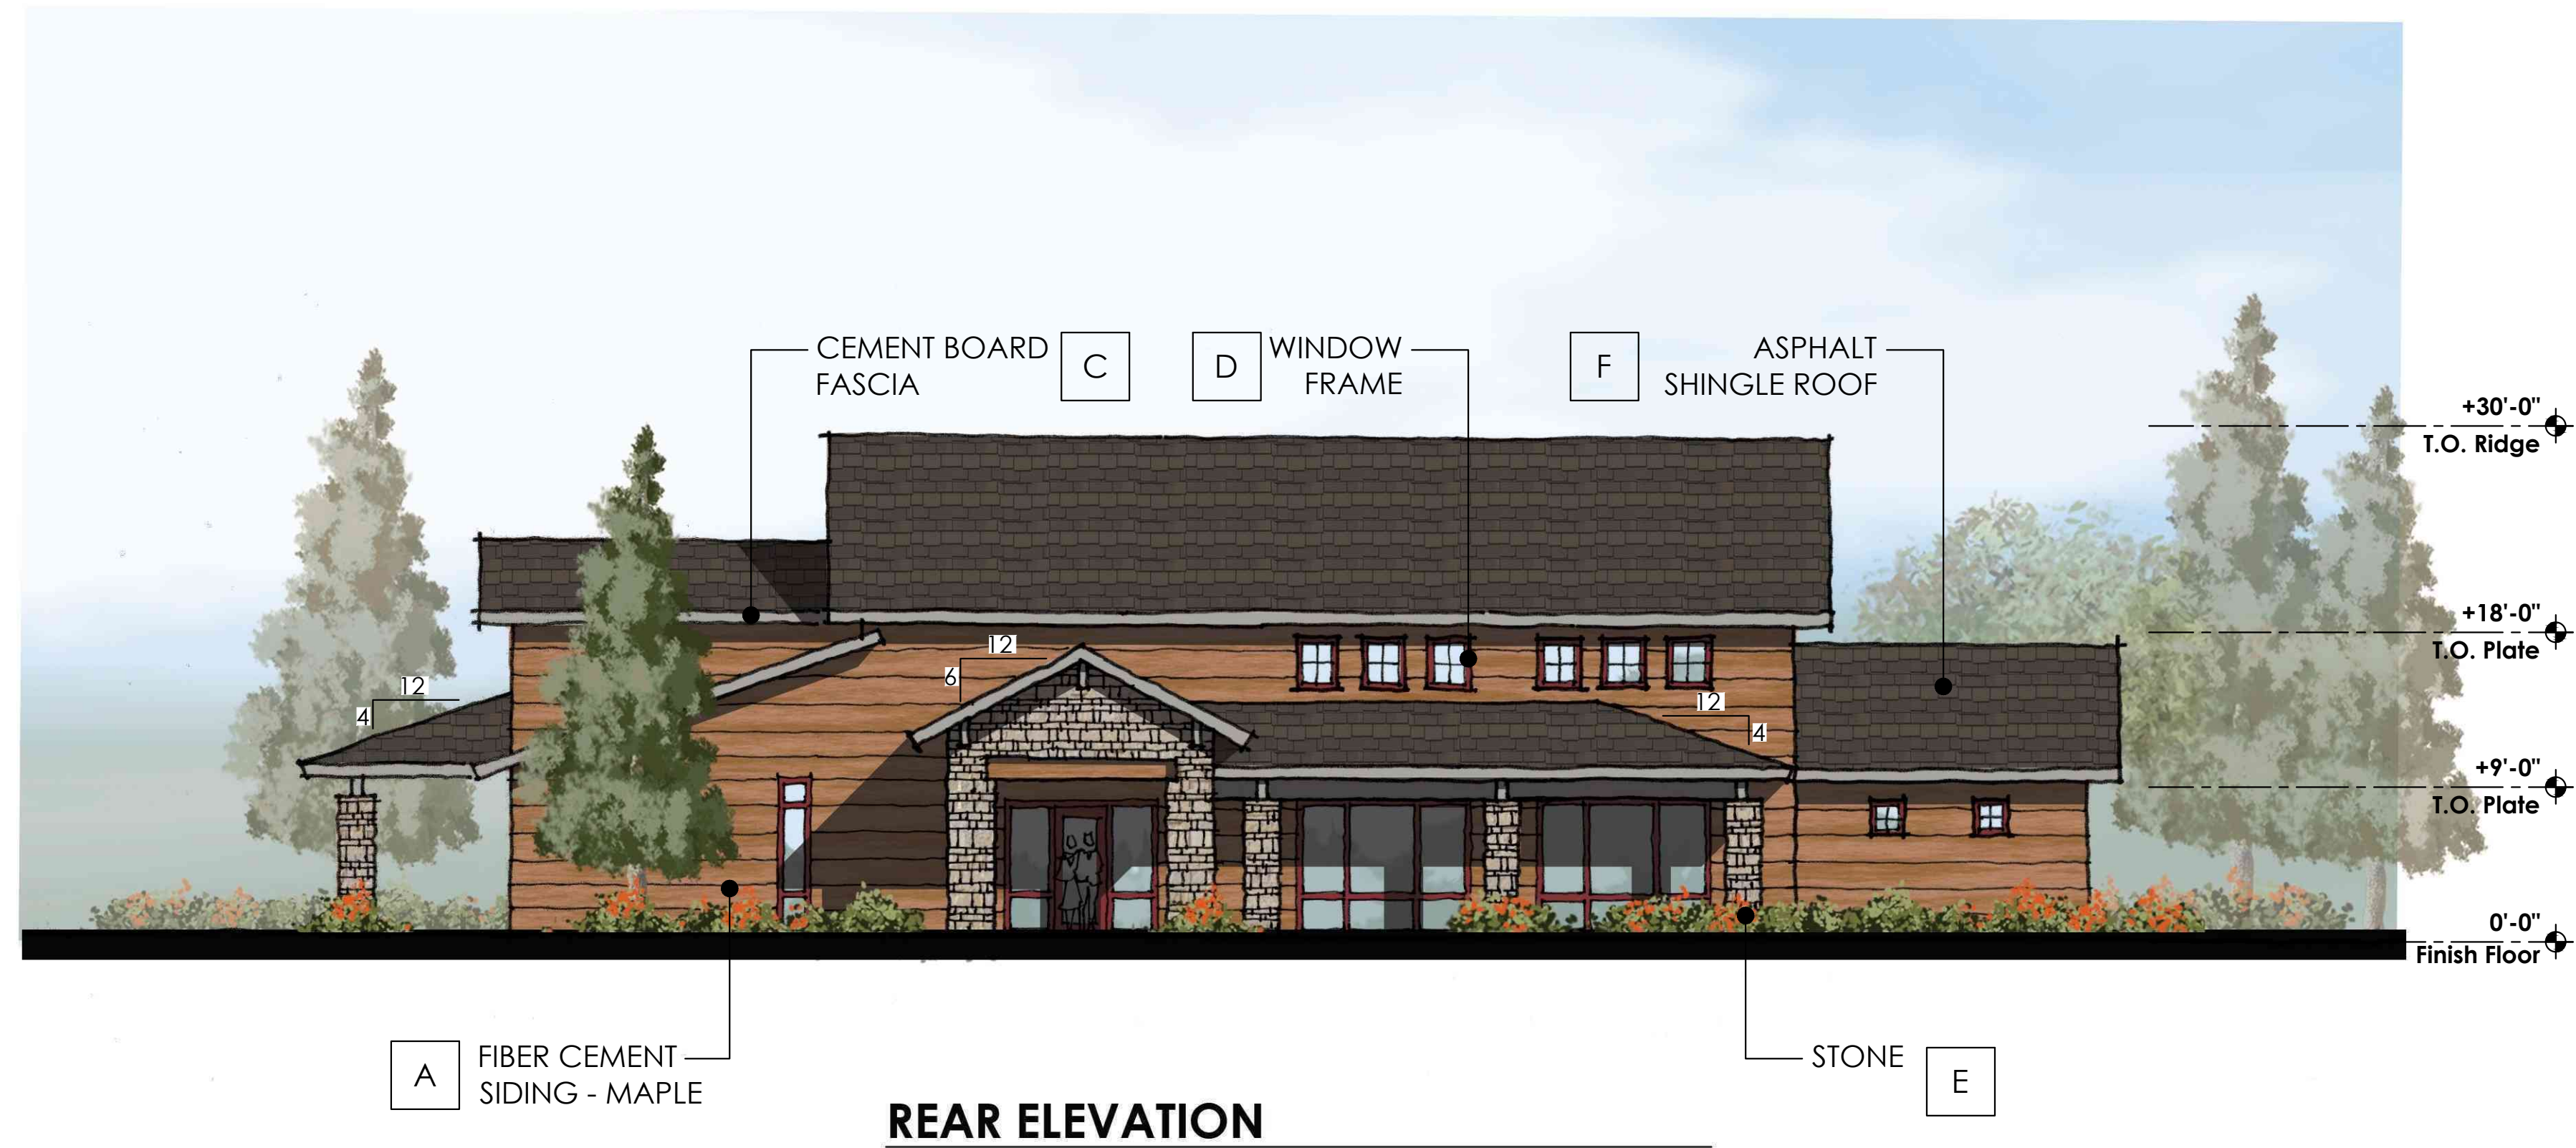

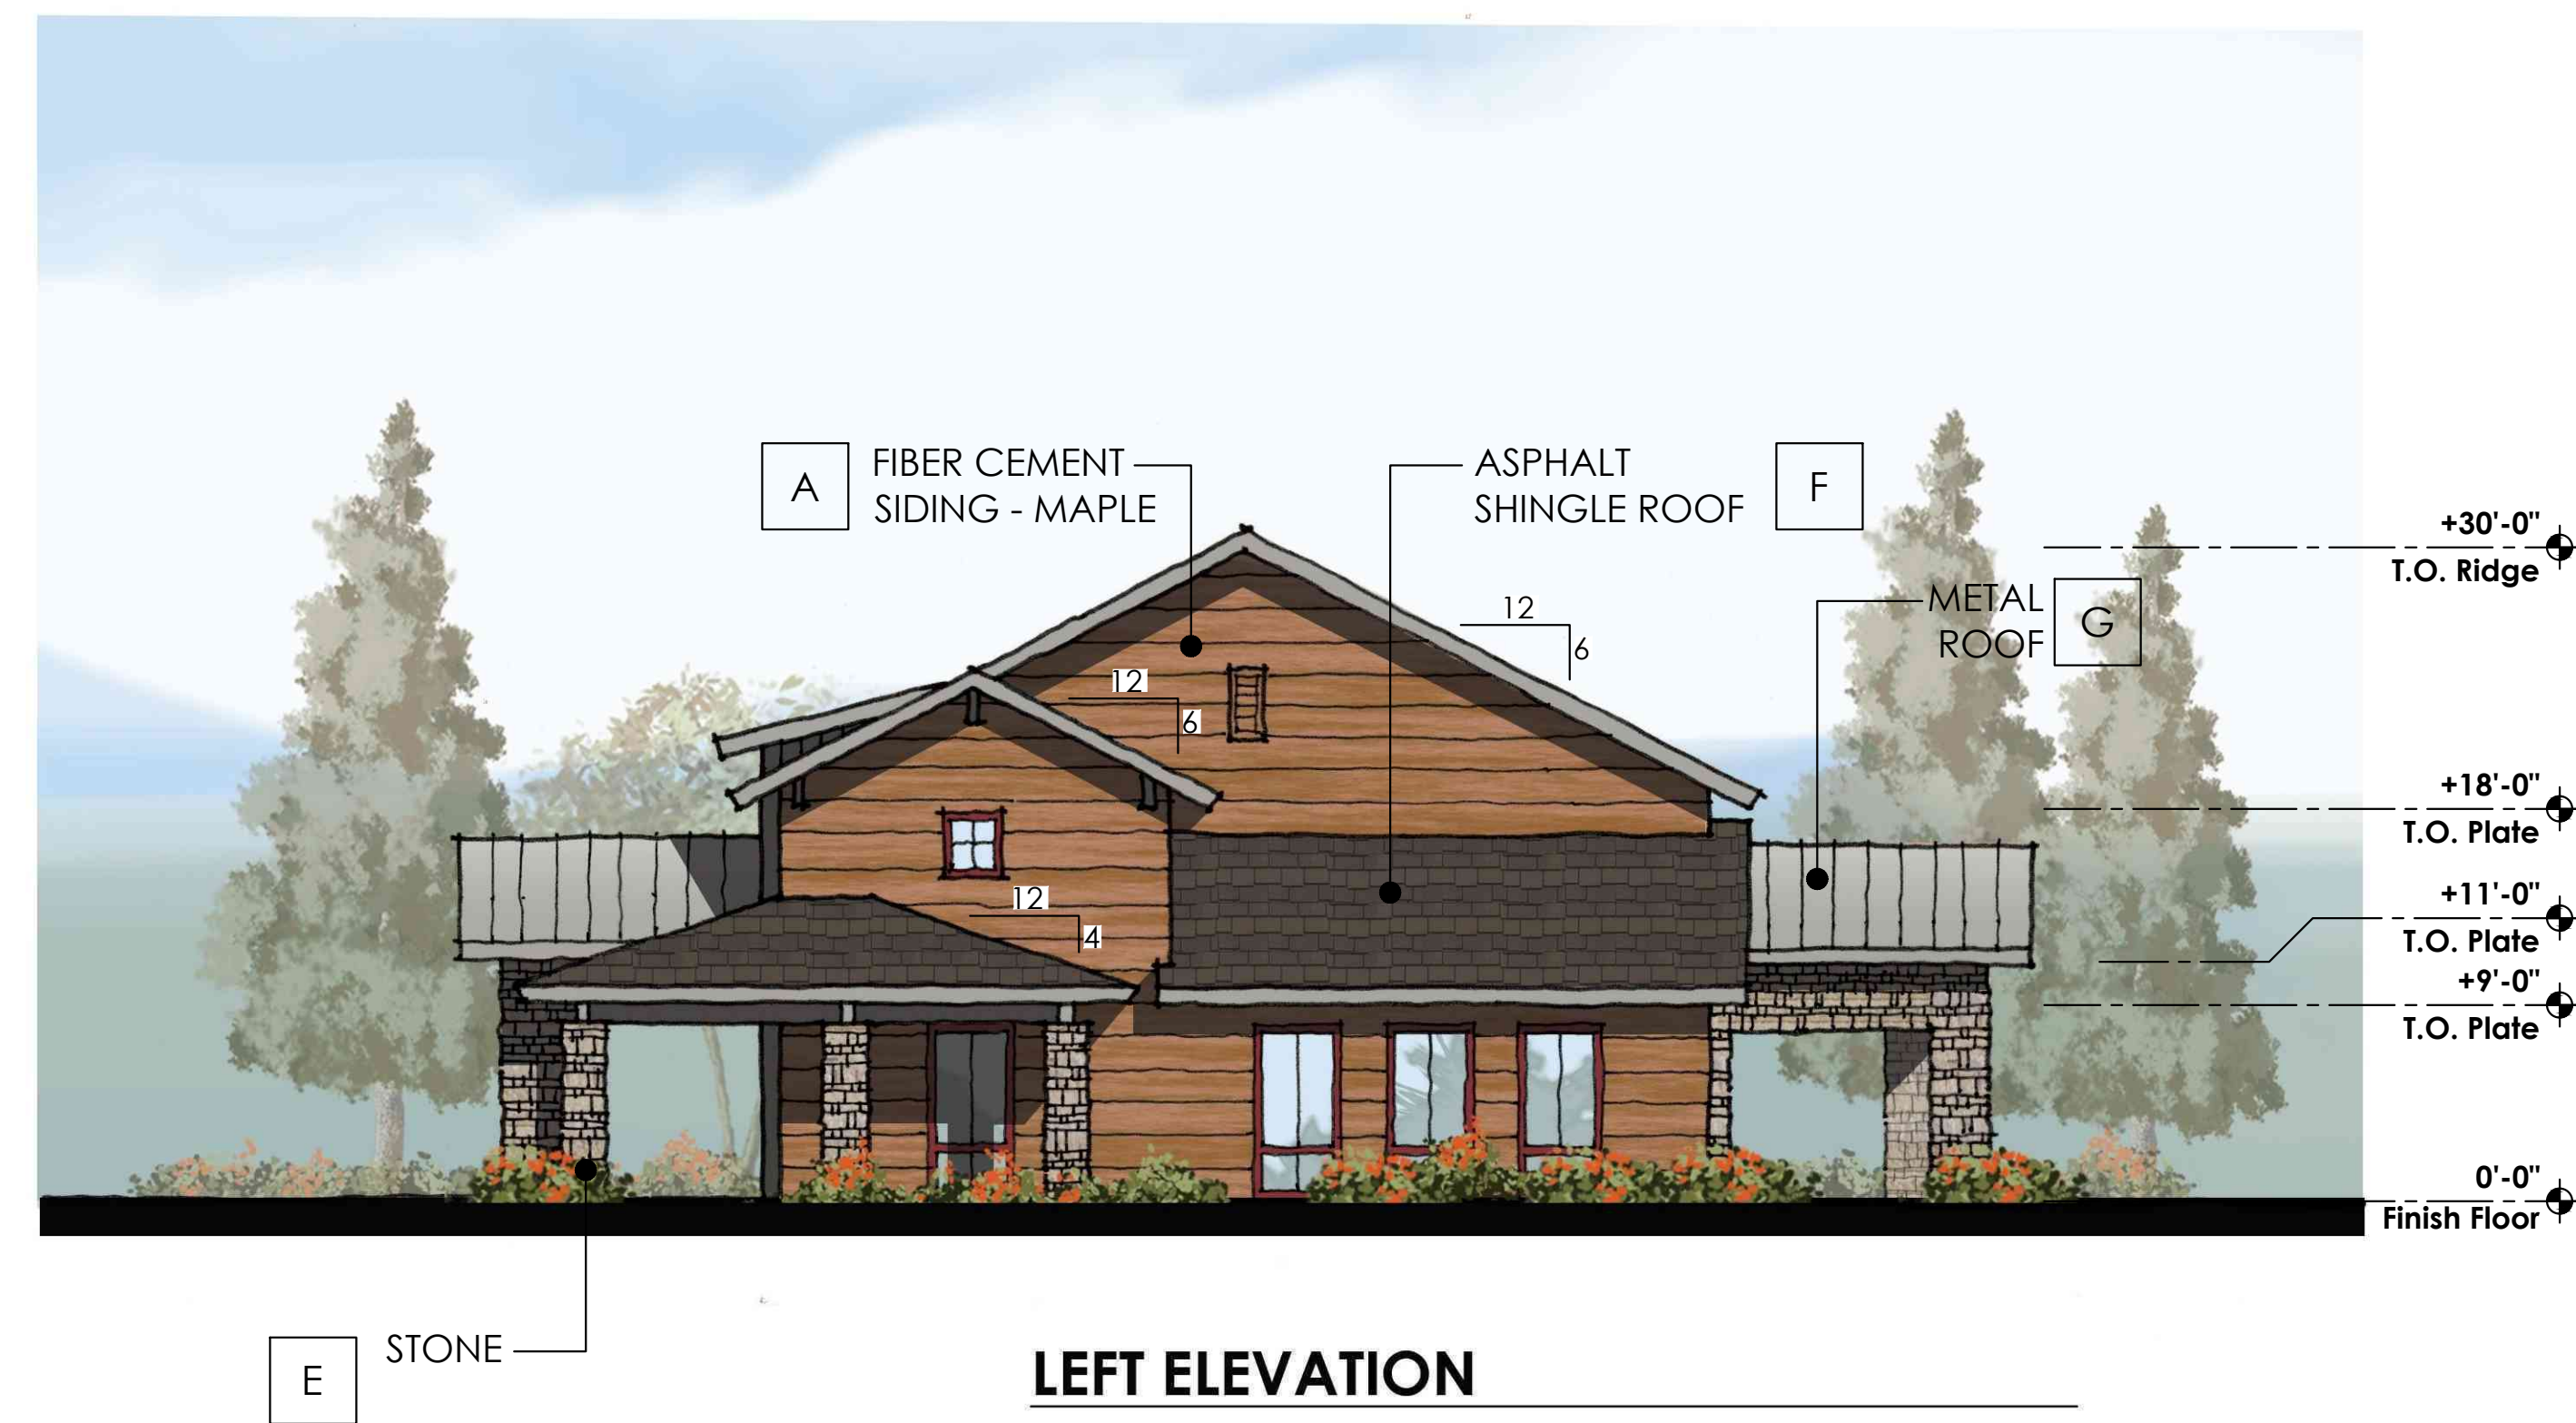



A3.5.1




REAR ELEVATION



LEFT ELEVATION

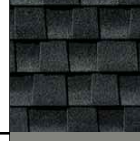 LOCATION	COLOR	SWATCH
A Fiber Cement Siding Body 1	MFG.: Allura Lap Siding - Horizontal Panels Traditional Texture COLOR: PPG Bleached Maple (PPG1089-5) LRV: 37	
B Fiber Cement Siding Body 2	MFG.: Allura Lap Siding - Vertical Panels Traditional Texture COLOR: PPG Cloudy Slate (PPG0996-4) LRV: 29	
C Fiber Cement Fascia	MFG.: Allura - Plycem Fiber Cement Trim COLOR: Alurra Sterling Gray LRV: 48.2	
D Fiber Cement Trim	MFG.: Allura - Plycem Fiber Cement Trim COLOR: Alurra Autumn Red LRV: 12.6	
E Stone Veneer	MFG.: Coronado - Getty Stone COLOR: Embassy Blend LRV: 45.43	
F Shingle Roof	MFG.: GAF Timberline - Ultra HD Shingles COLOR: Charcoal LRV: n/a	
G Metal Roof	MFG.: MBCI - Slimline Roof Panel COLOR: Signature 300 "Slate Gray" LRV: 18.76	
H Metal Railing	MFG.: Sherwin Williams COLOR: SW 7578 "Borscht" LRV: 6	

FITNESS ELEVATIONS

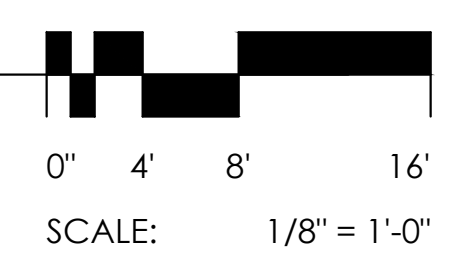


PHASE 09-22-2022
 DATA SITE PLAN REVIEW SUBMITTAL

Proj Mgr.
 Dwn By:

FITNESS ELEVATIONS

A3.5.2

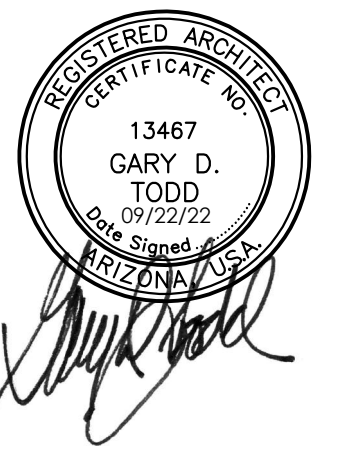

CONTACT **TODD + ASSOCIATES**
ARCHITECTURE, PLANNING,
LANDSCAPE ARCHITECTURE.


4019 N. 44TH ST. / PHOENIX, AZ 85018
602-952-8280 / TODDASSOC.COM
Copyright 2022 Todd + Associates, Inc.

PHASE 09-22-2022
DATA SITE PLAN REVIEW
SUBMITTAL


Proj Mgr.
Dwn By:

DETACHED GARAGE
ELEVATIONS


A3.6.1

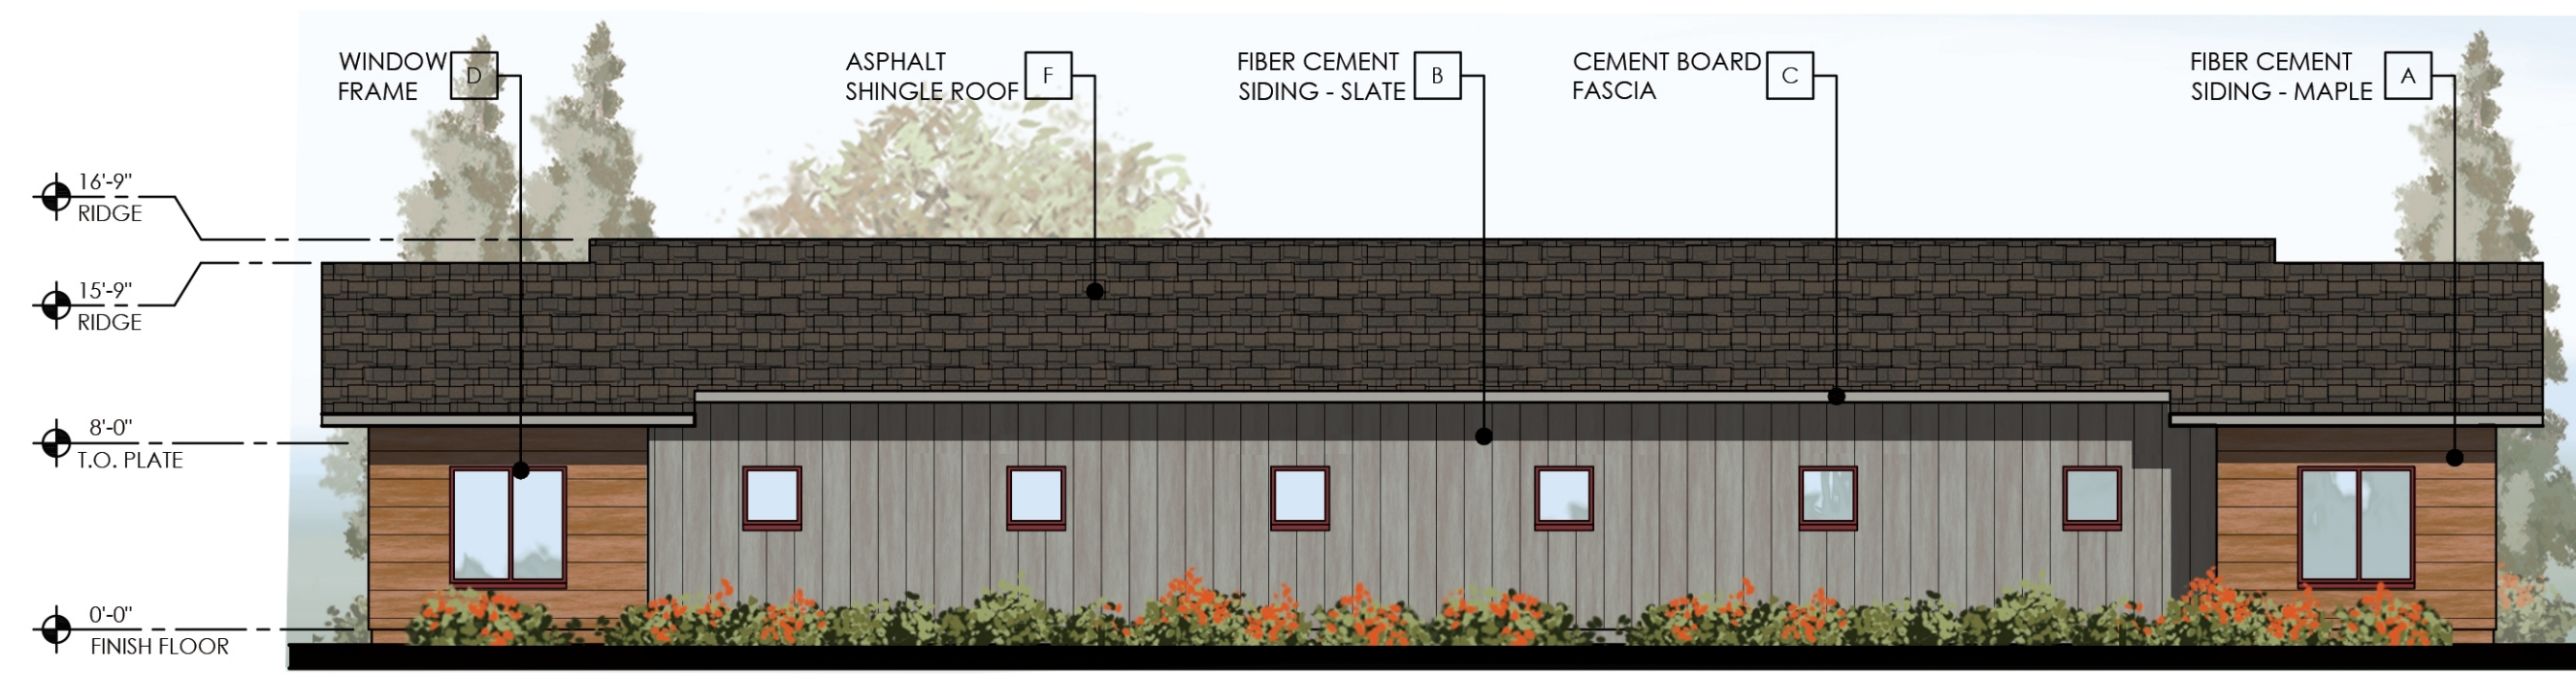


**DETACHED GARAGE TYPE 1
REAR ELEVATION**

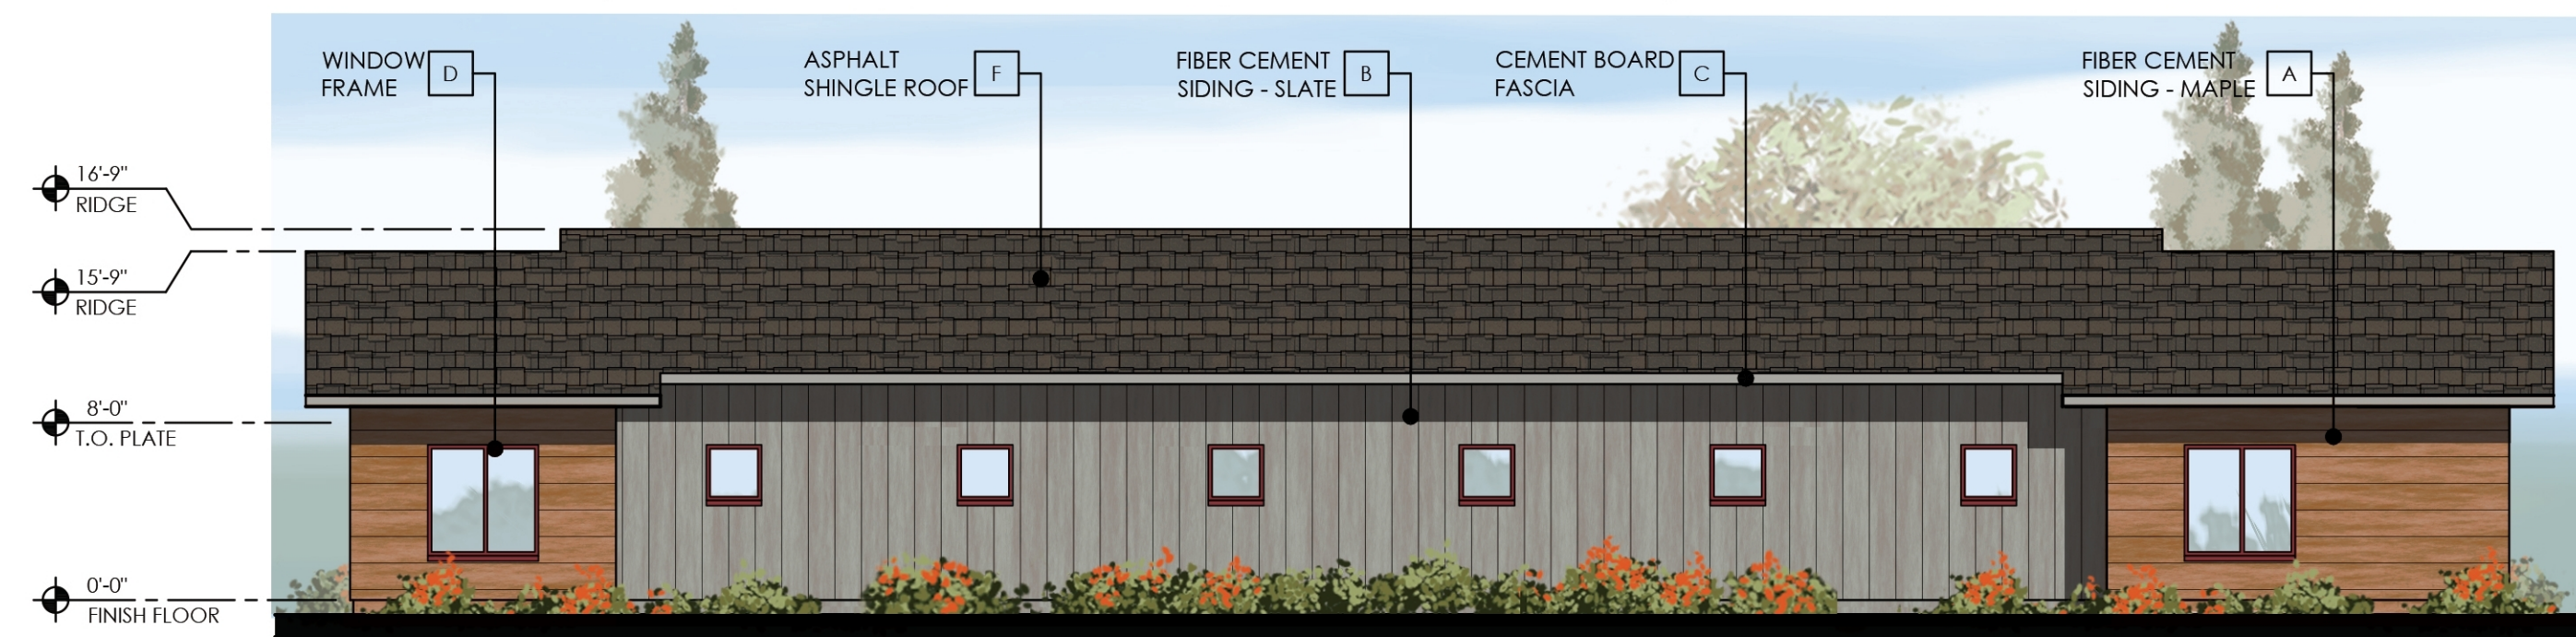


**DETACHED GARAGE TYPE 2
REAR ELEVATION**

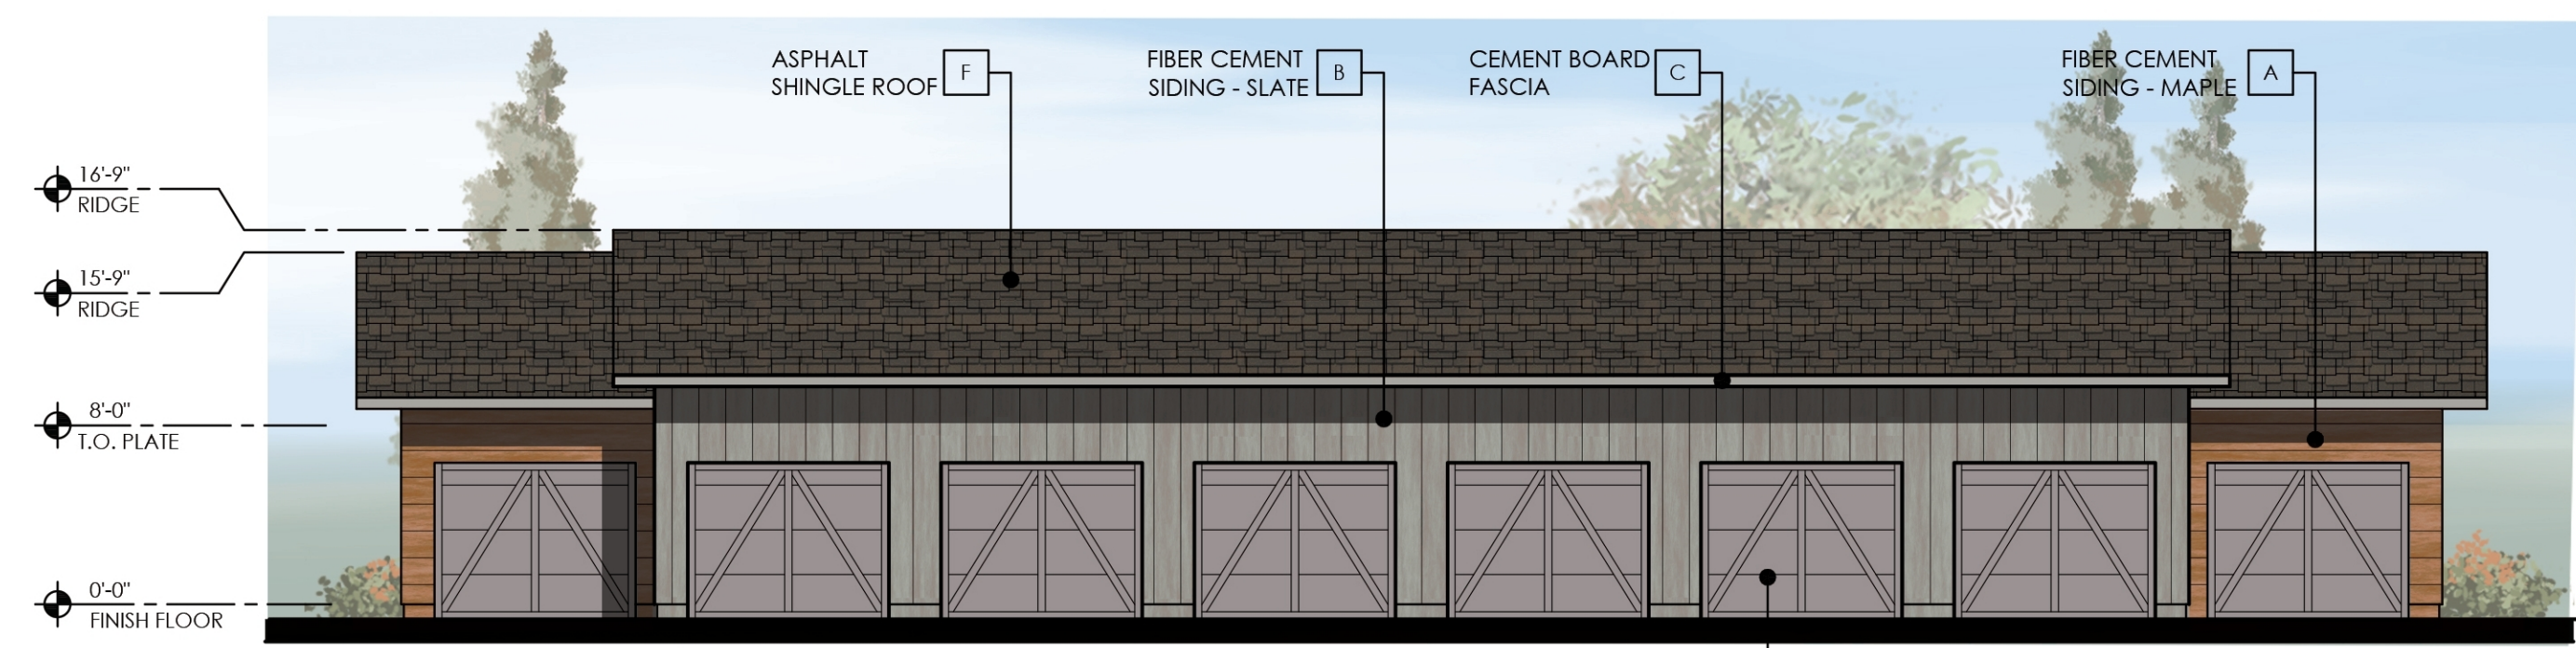


**DETACHED GARAGE TYPE 1
FRONT ELEVATION**

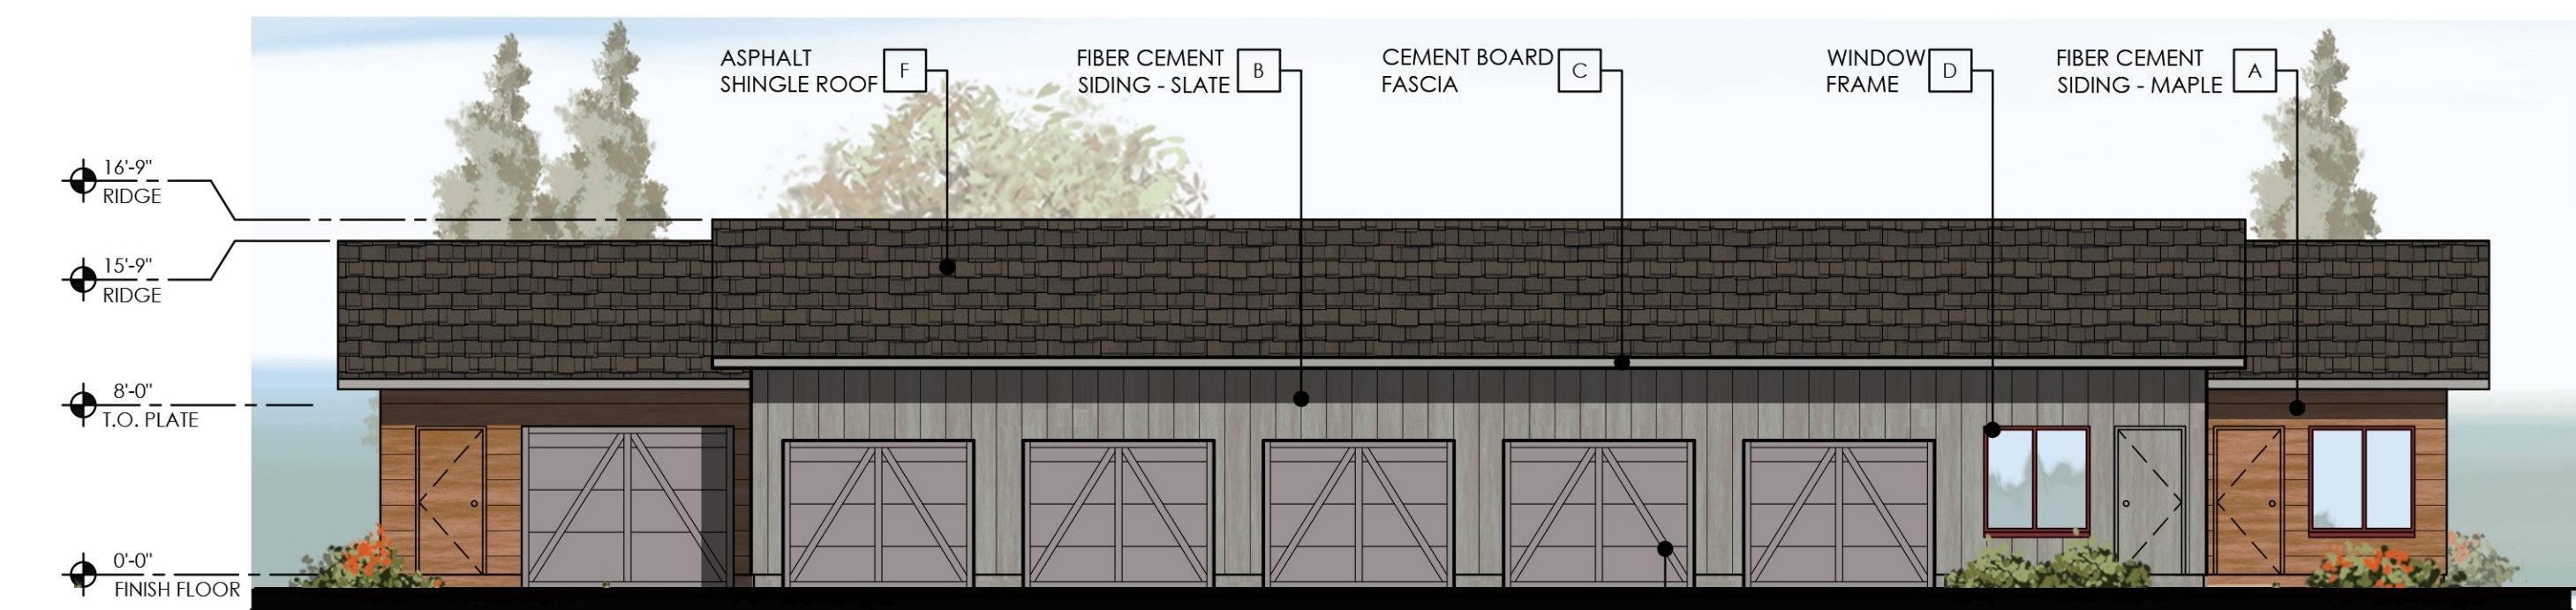

**DETACHED GARAGE TYPE 2
FRONT ELEVATION**

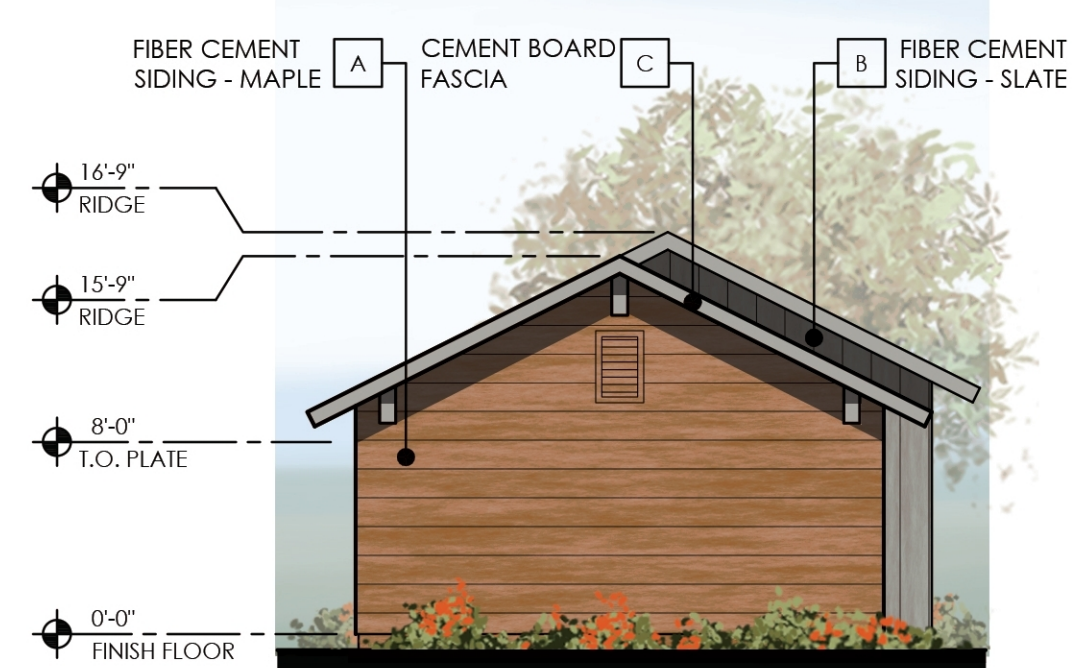

**DETACHED GARAGE TYPICAL
LEFT ELEVATION**

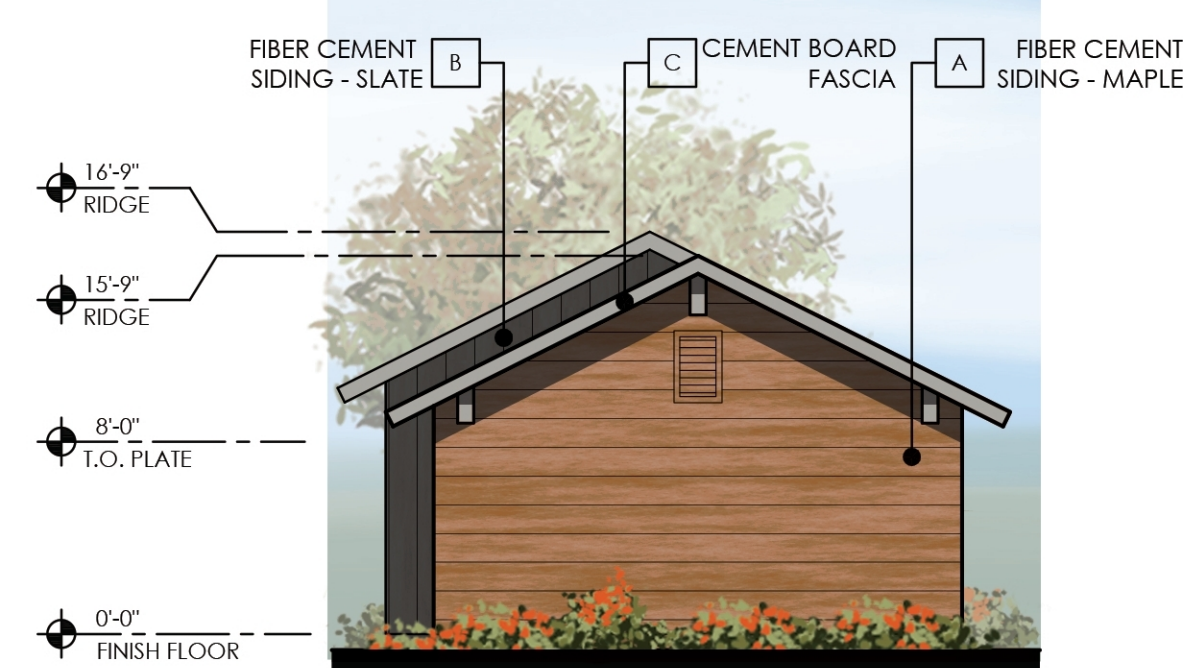

**DETACHED GARAGE TYPICAL
RIGHT ELEVATION**

LOCATION	COLOR	SWATCH
A Fiber Cement Siding Body 1	MFG.: Allura Lap Siding - Horizontal Panels Traditional Texture COLOR: PPG Bleached Maple (PPG1089-5) LRV: 37	[Swatch A]
B Fiber Cement Siding Body 2	MFG.: Allura Lap Siding - Vertical Panels Traditional Texture COLOR: PPG Cloudy Slate (PPG0996-4) LRV: 29	[Swatch B]
C Fiber Cement Fascia	MFG.: Allura - Plycem Fiber Cement Trim COLOR: Alurra Sterling Gray LRV: 48.2	[Swatch C]
D Fiber Cement Trim	MFG.: Allura - Plycem Fiber Cement Trim COLOR: Alurra Autumn Red LRV: 12.6	[Swatch D]
E Stone Veneer	MFG.: Coronado - Getty Stone COLOR: Embassy Blend LRV: 45.43	[Swatch E]
F Shingle Roof	MFG.: GAF Timberline - Ultra HD Shingles COLOR: Charcoal LRV: n/a	[Swatch F]
G Metal Roof	MFG.: MBCI - Slimline Roof Panel COLOR: Signature 300 "Slate Gray" LRV: 18.76	[Swatch G]
H Metal Railing	MFG.: Sherwin Williams COLOR: SW 7578 "Borscht" LRV: 6	[Swatch H]

DETACHED GARAGE ELEVATIONS

