


REECE AND ROWE ARCHITECTS, PLLC, EXPRESSLY RESERVES THE COMMON LAW COPYRIGHT AND OTHER PROPERTY RIGHTS IN THESE PLANS. THESE PLANS ARE NOT TO BE CHANGED OR COPIED IN ANY FORM OR MANNER, WHATSOEVER, NOR ARE THEY TO BE ASSIGNED TO ANY THIRD PARTY WITHOUT FIRST OBTAINING WRITTEN PERMISSION AND CONSENT OF REECE AND ROWE ARCHITECTS, PLLC. ©

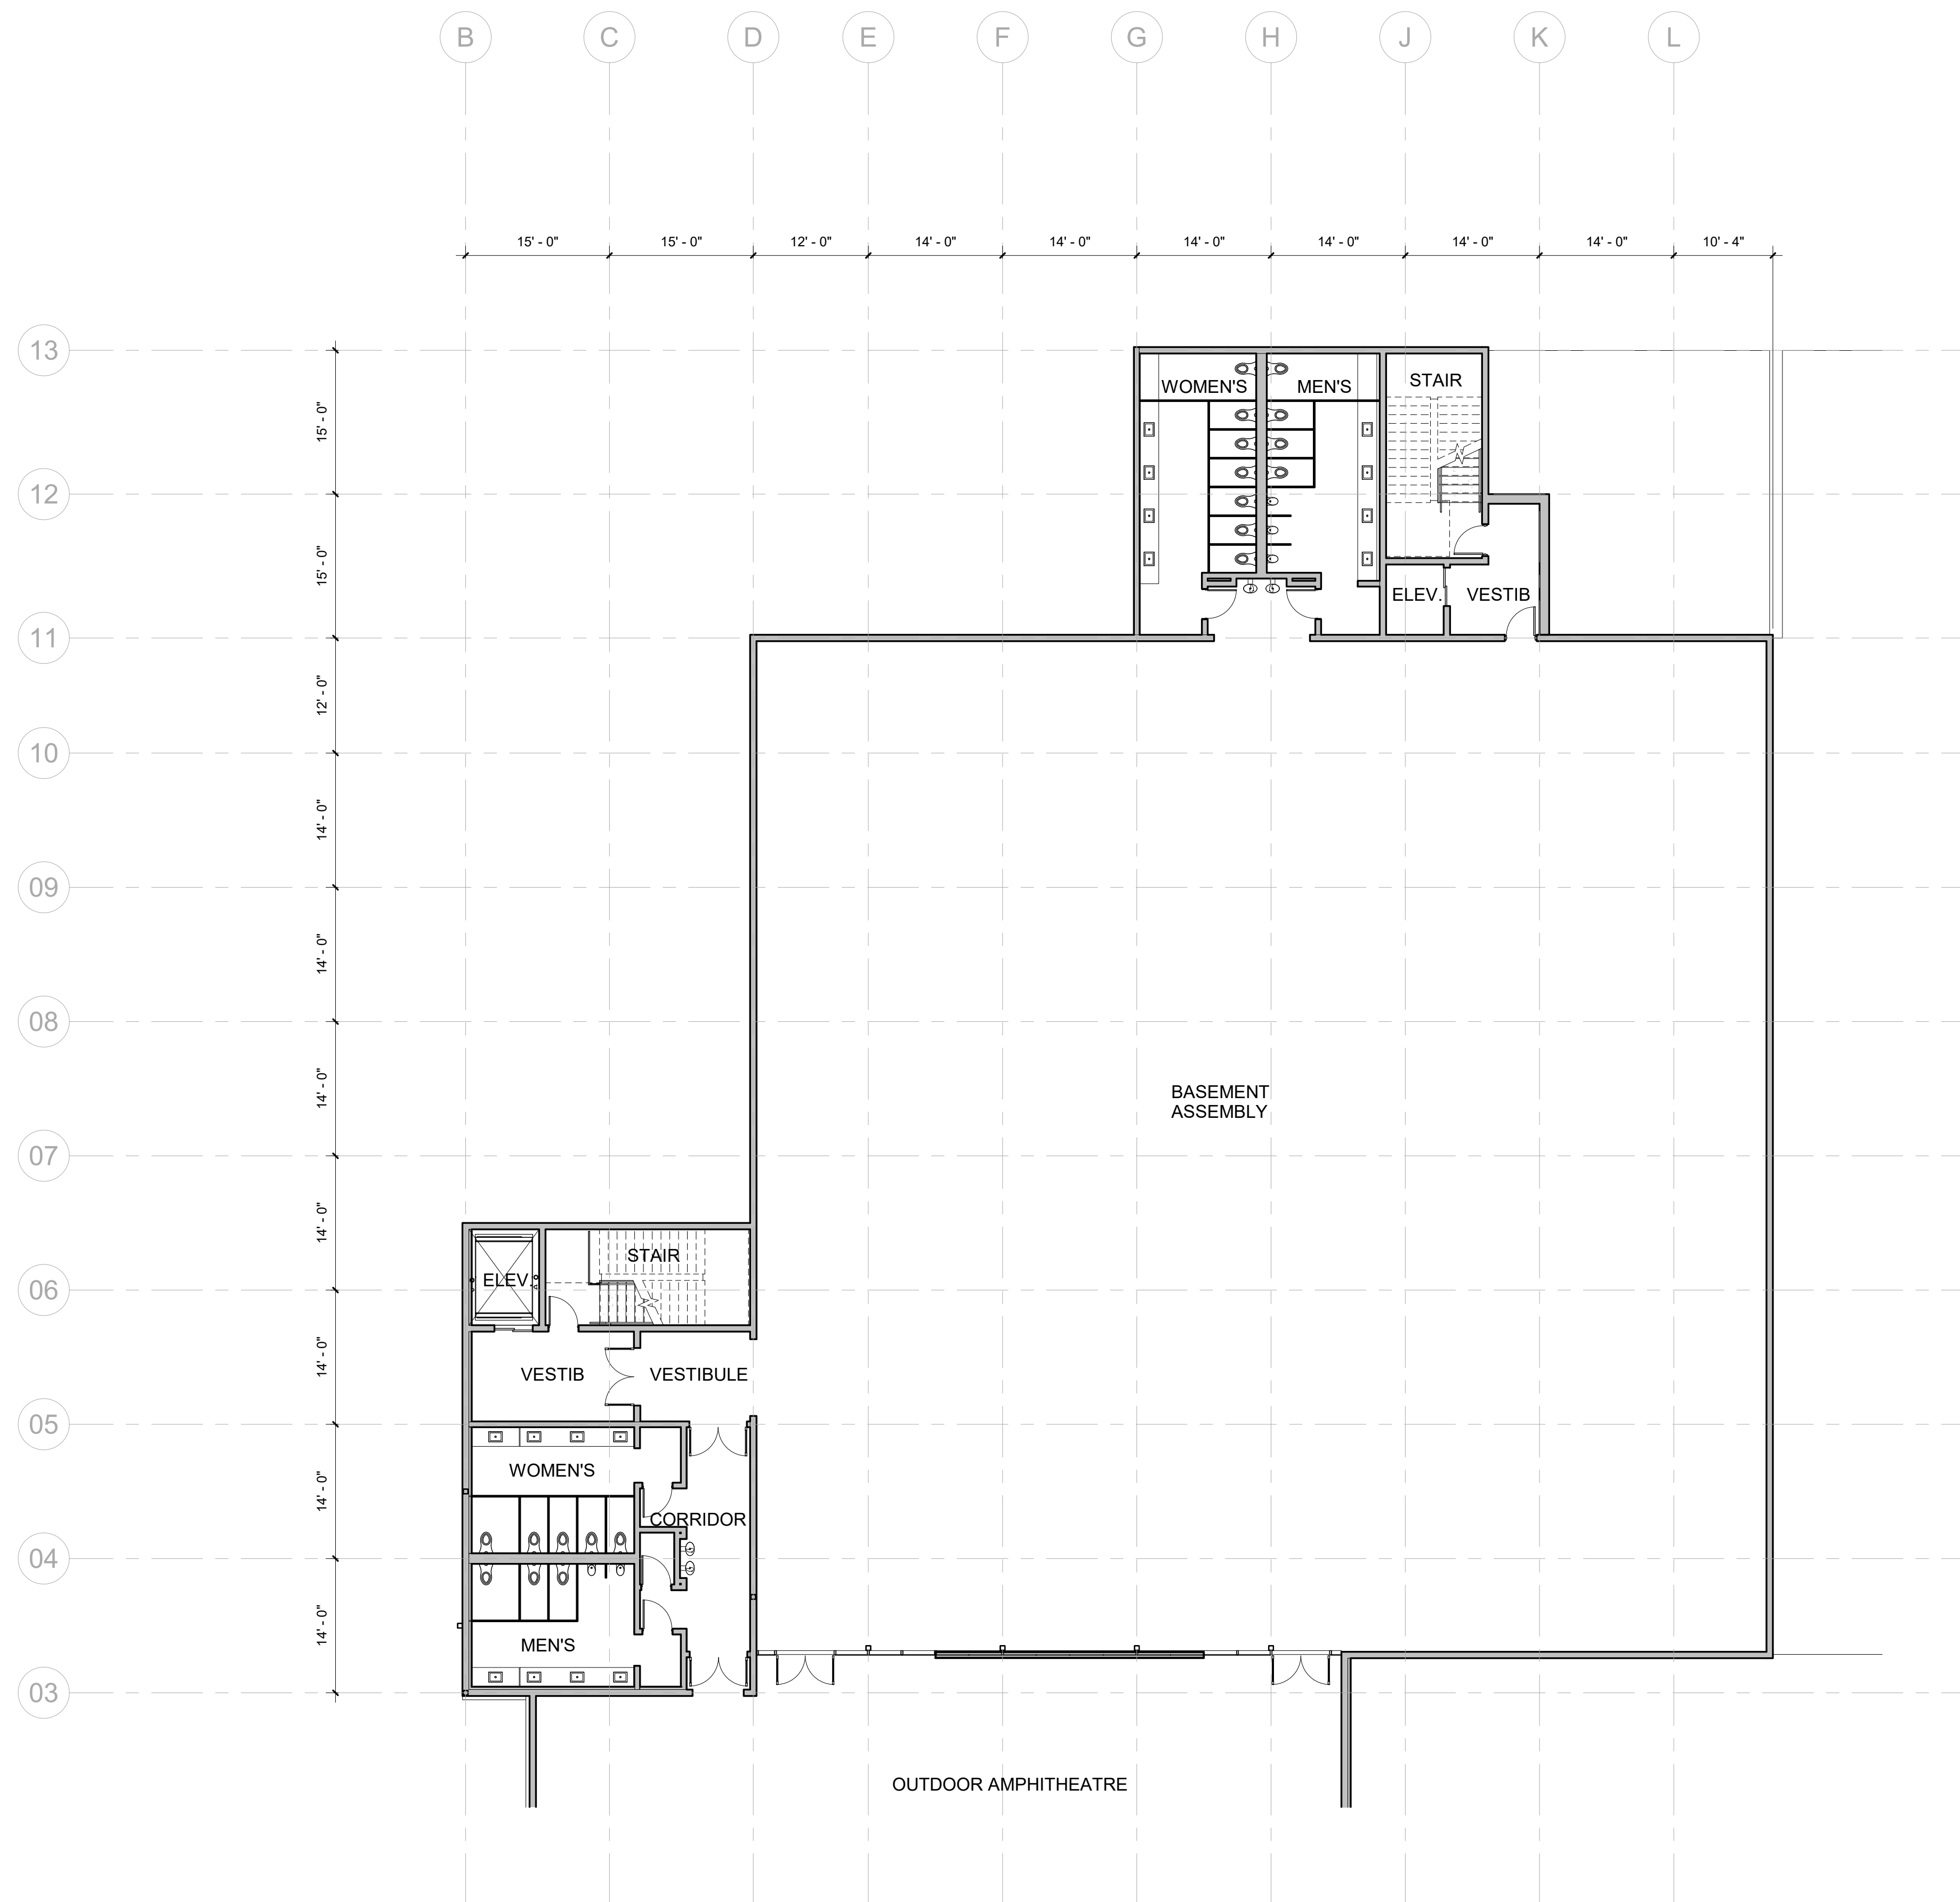

**1 VARIANCE - FLOOR PLAN - BASEMENT**  
 3/32" = 1'-0"  
 0' 8' 16'

**CCOF NEW AUDITORIUM**  
**CHRIST'S CHURCH OF FLAGSTAFF**  
 3475 E SOLIERE AVE



REECE and ROWE  
**RR**  
 ARCHITECTS

4343 E. Avalon Drive  
 Phoenix, Arizona 85018  
 Phone: 602-957-4343  
 Fax: 602-957-7546

1254 W. University Ave #100  
 Flagstaff, Arizona 86001  
 Phone: 928-779-4340  
 Fax: 928-779-5087

REVISIONS:

TITLE: FLOOR PLAN  
 SCALE: 3/32" = 1'-0"  
 DATE: 2023-11-09  
 JOB NO: 17337

**A201**