

REECE AND ROWE ARCHITECTS, PLLC, EXPRESSLY RESERVES THE COMMON LAW COPYRIGHT AND OTHER PROPERTY RIGHTS IN THESE PLANS. THESE PLANS ARE NOT TO BE CHANGED OR COPIED IN ANY FORM OR MANNER, WHATSOEVER, NOR ARE THEY TO BE ASSIGNED TO ANY THIRD PARTY WITHOUT FIRST OBTAINING WRITTEN PERMISSION AND CONSENT OF REECE AND ROWE ARCHITECTS, PLLC. ©

CCOF NEW AUDITORIUM
CHRIST'S CHURCH OF FLAGSTAFF
3475 E SOLIERE AVE



REECE and ROWE
RR
ARCHITECTS


4343 E. Avalon Drive
Phoenix, Arizona 85018
Phone: 602-957-4343
Fax: 602-957-7546

1254 W. University Ave #100
Flagstaff, Arizona 86001
Phone: 928-779-4340
Fax: 928-779-5087


REVISIONS:

TITLE: EXTERIOR ELEVATIONS
SCALE: 1/8" = 1'-0"
DATE: 2023-11-09
JOB NO: 17337

A400

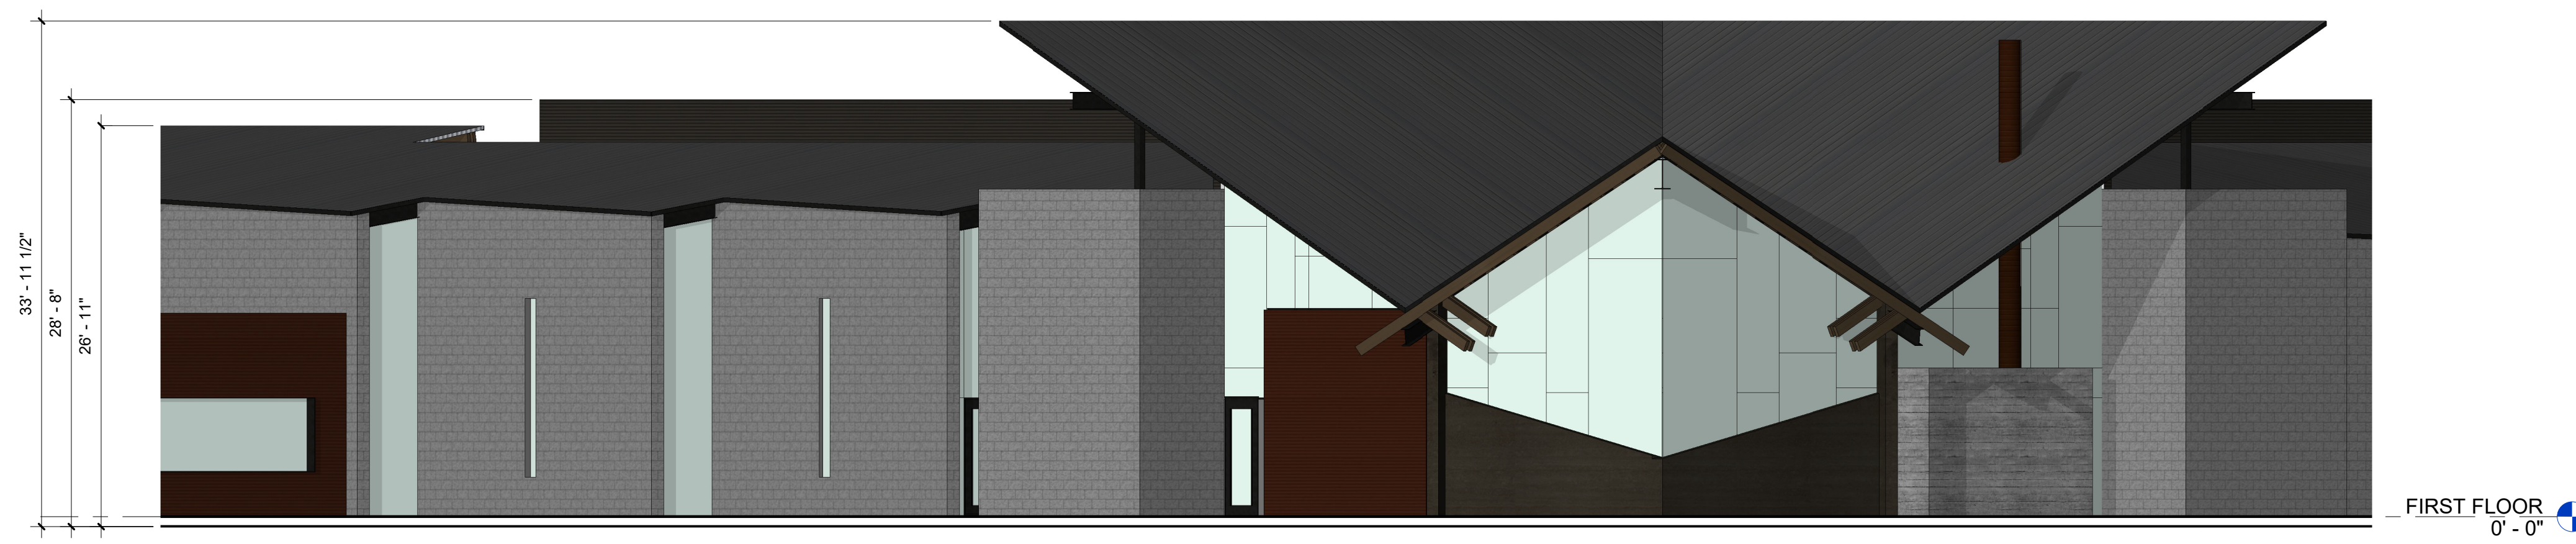

3 **NORTHEAST**
1/8" = 1'-0"

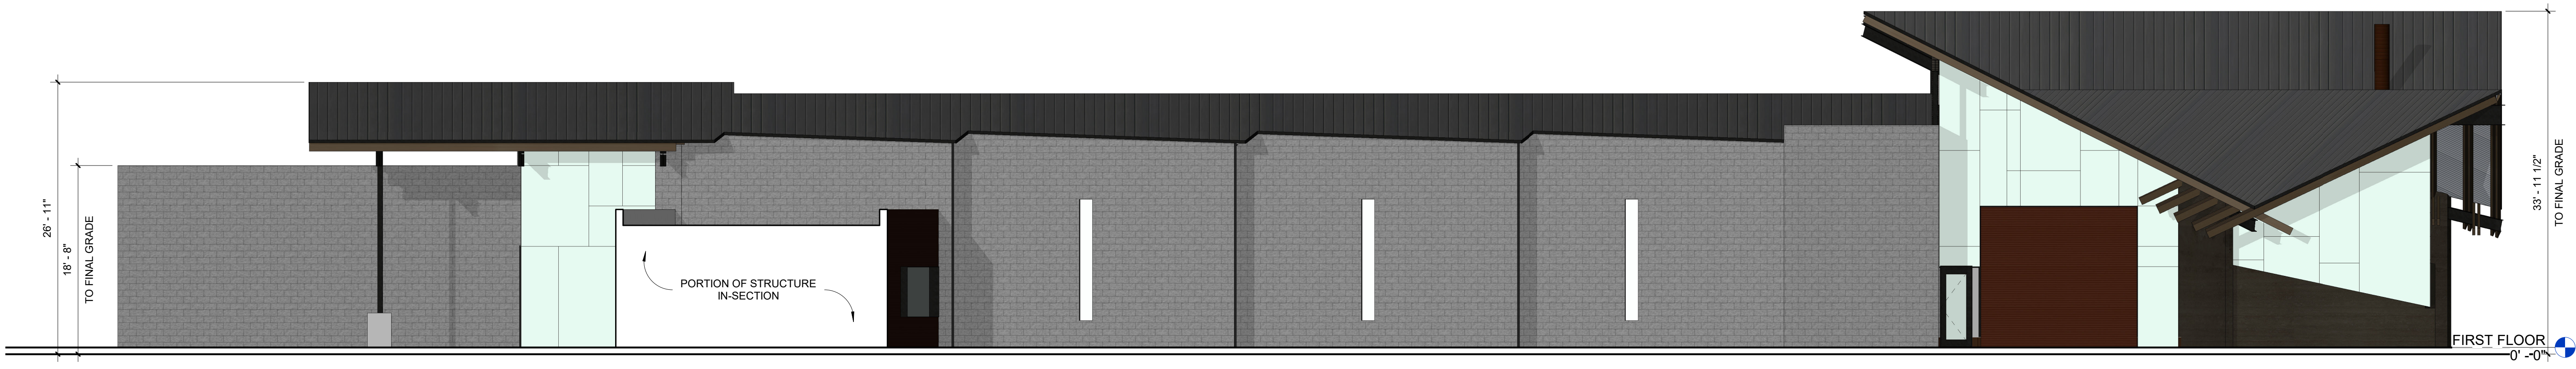

1 **NORTH**
1/8" = 1'-0"



2 **SOUTH**
1/8" = 1'-0"