


**SITE PLAN LEGEND**

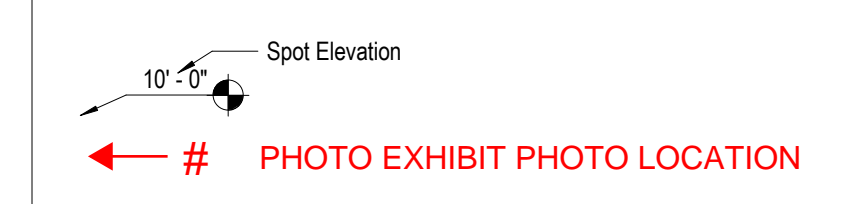

**SITE PLAN GENERAL NOTES**

3773 N Kaspar Drive  
 Flagstaff, AZ 86004

**MOUNTAIN LINE**



- Project Manager: Patrick Glowacki
- Project Designer: Katherine Dudzik Smith
- Project Architect: Rachel McAdoo
- Landscape Architect: Claire Edelman-Heath
- Civil Engineer: Abhay Khaire
- Structural Engineer: Chad Stippel
- Mechanical Engineer: Brett McQuillan
- Electrical Engineer: Stephen Bowcock
- Plumbing Engineer: Robbie Ramey
- Interior Designer: Jessi Levin
- Equipment Planner: Ken Booth
- Wayfinding: Ken Booth

MARK	DATE	DESCRIPTION
A	04.15.2024	SD DRAWINGS
B	05.15.2024	FINAL SD DRAWINGS
C	08.21.2024	DD DRAWINGS
D	09.20.2024	FINAL DD DRAWINGS

**SHEET KEYNOTES**

ST-03	Existing Adjacent Building
ST-04	Property Line
ST-05	Existing Mountain Line Building To Remain
ST-07	New ADA Parking And Crosswalk
ST-08	New Main Gate
ST-09	New Ramp Access Drive
ST-10	New Emergency Gate Access Only
ST-11	Existing Bus Stop To Remain
ST-12	New Mesa Fence - Refer To Landscape Drawings

Project Number: 10380810  
 Original Issue: 08/21/2024

**PRELIMINARY**  
 NOT FOR CONSTRUCTION

Sheet Name  
**OVERALL SITE PLAN**

Sheet Number  
**AS-101**

Project Status  
 DESIGN DEVELOPMENT DRAWINGS

**A5 SITE PLAN**  
 1" = 20'-0"

8/10/2024 4:06:19 PM Autodesk Civil 3D 2024 M:\Kaspar\MountainLine\Facility\_2023\10380810\_ML\_Kaspar\_2023.rvt 08:00 Site Plans