





Option A

Concession Stand & Restrooms

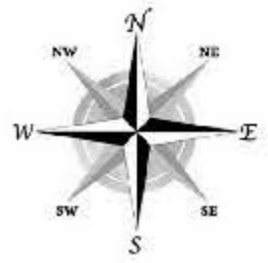


Option A - Floor Plan

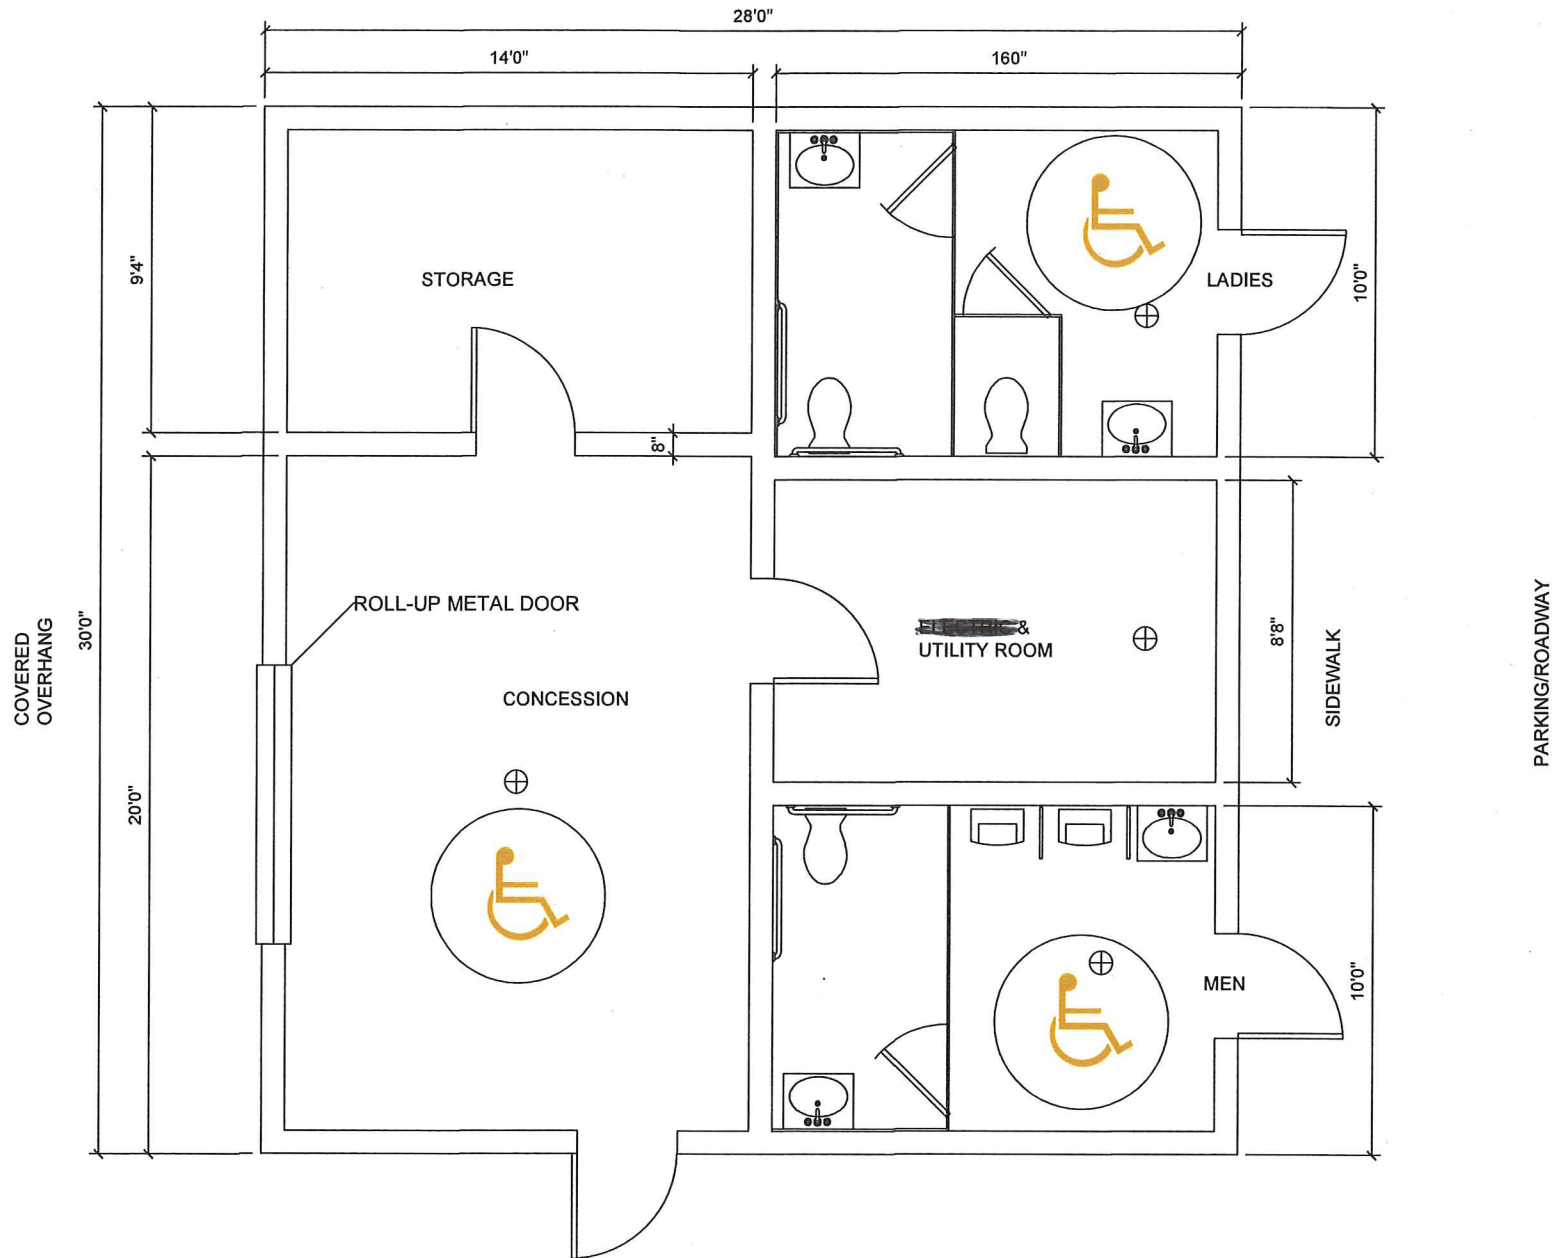

FLOOR PLAN
SCALE: 3/16" = 1'0"


Option A - Elevation



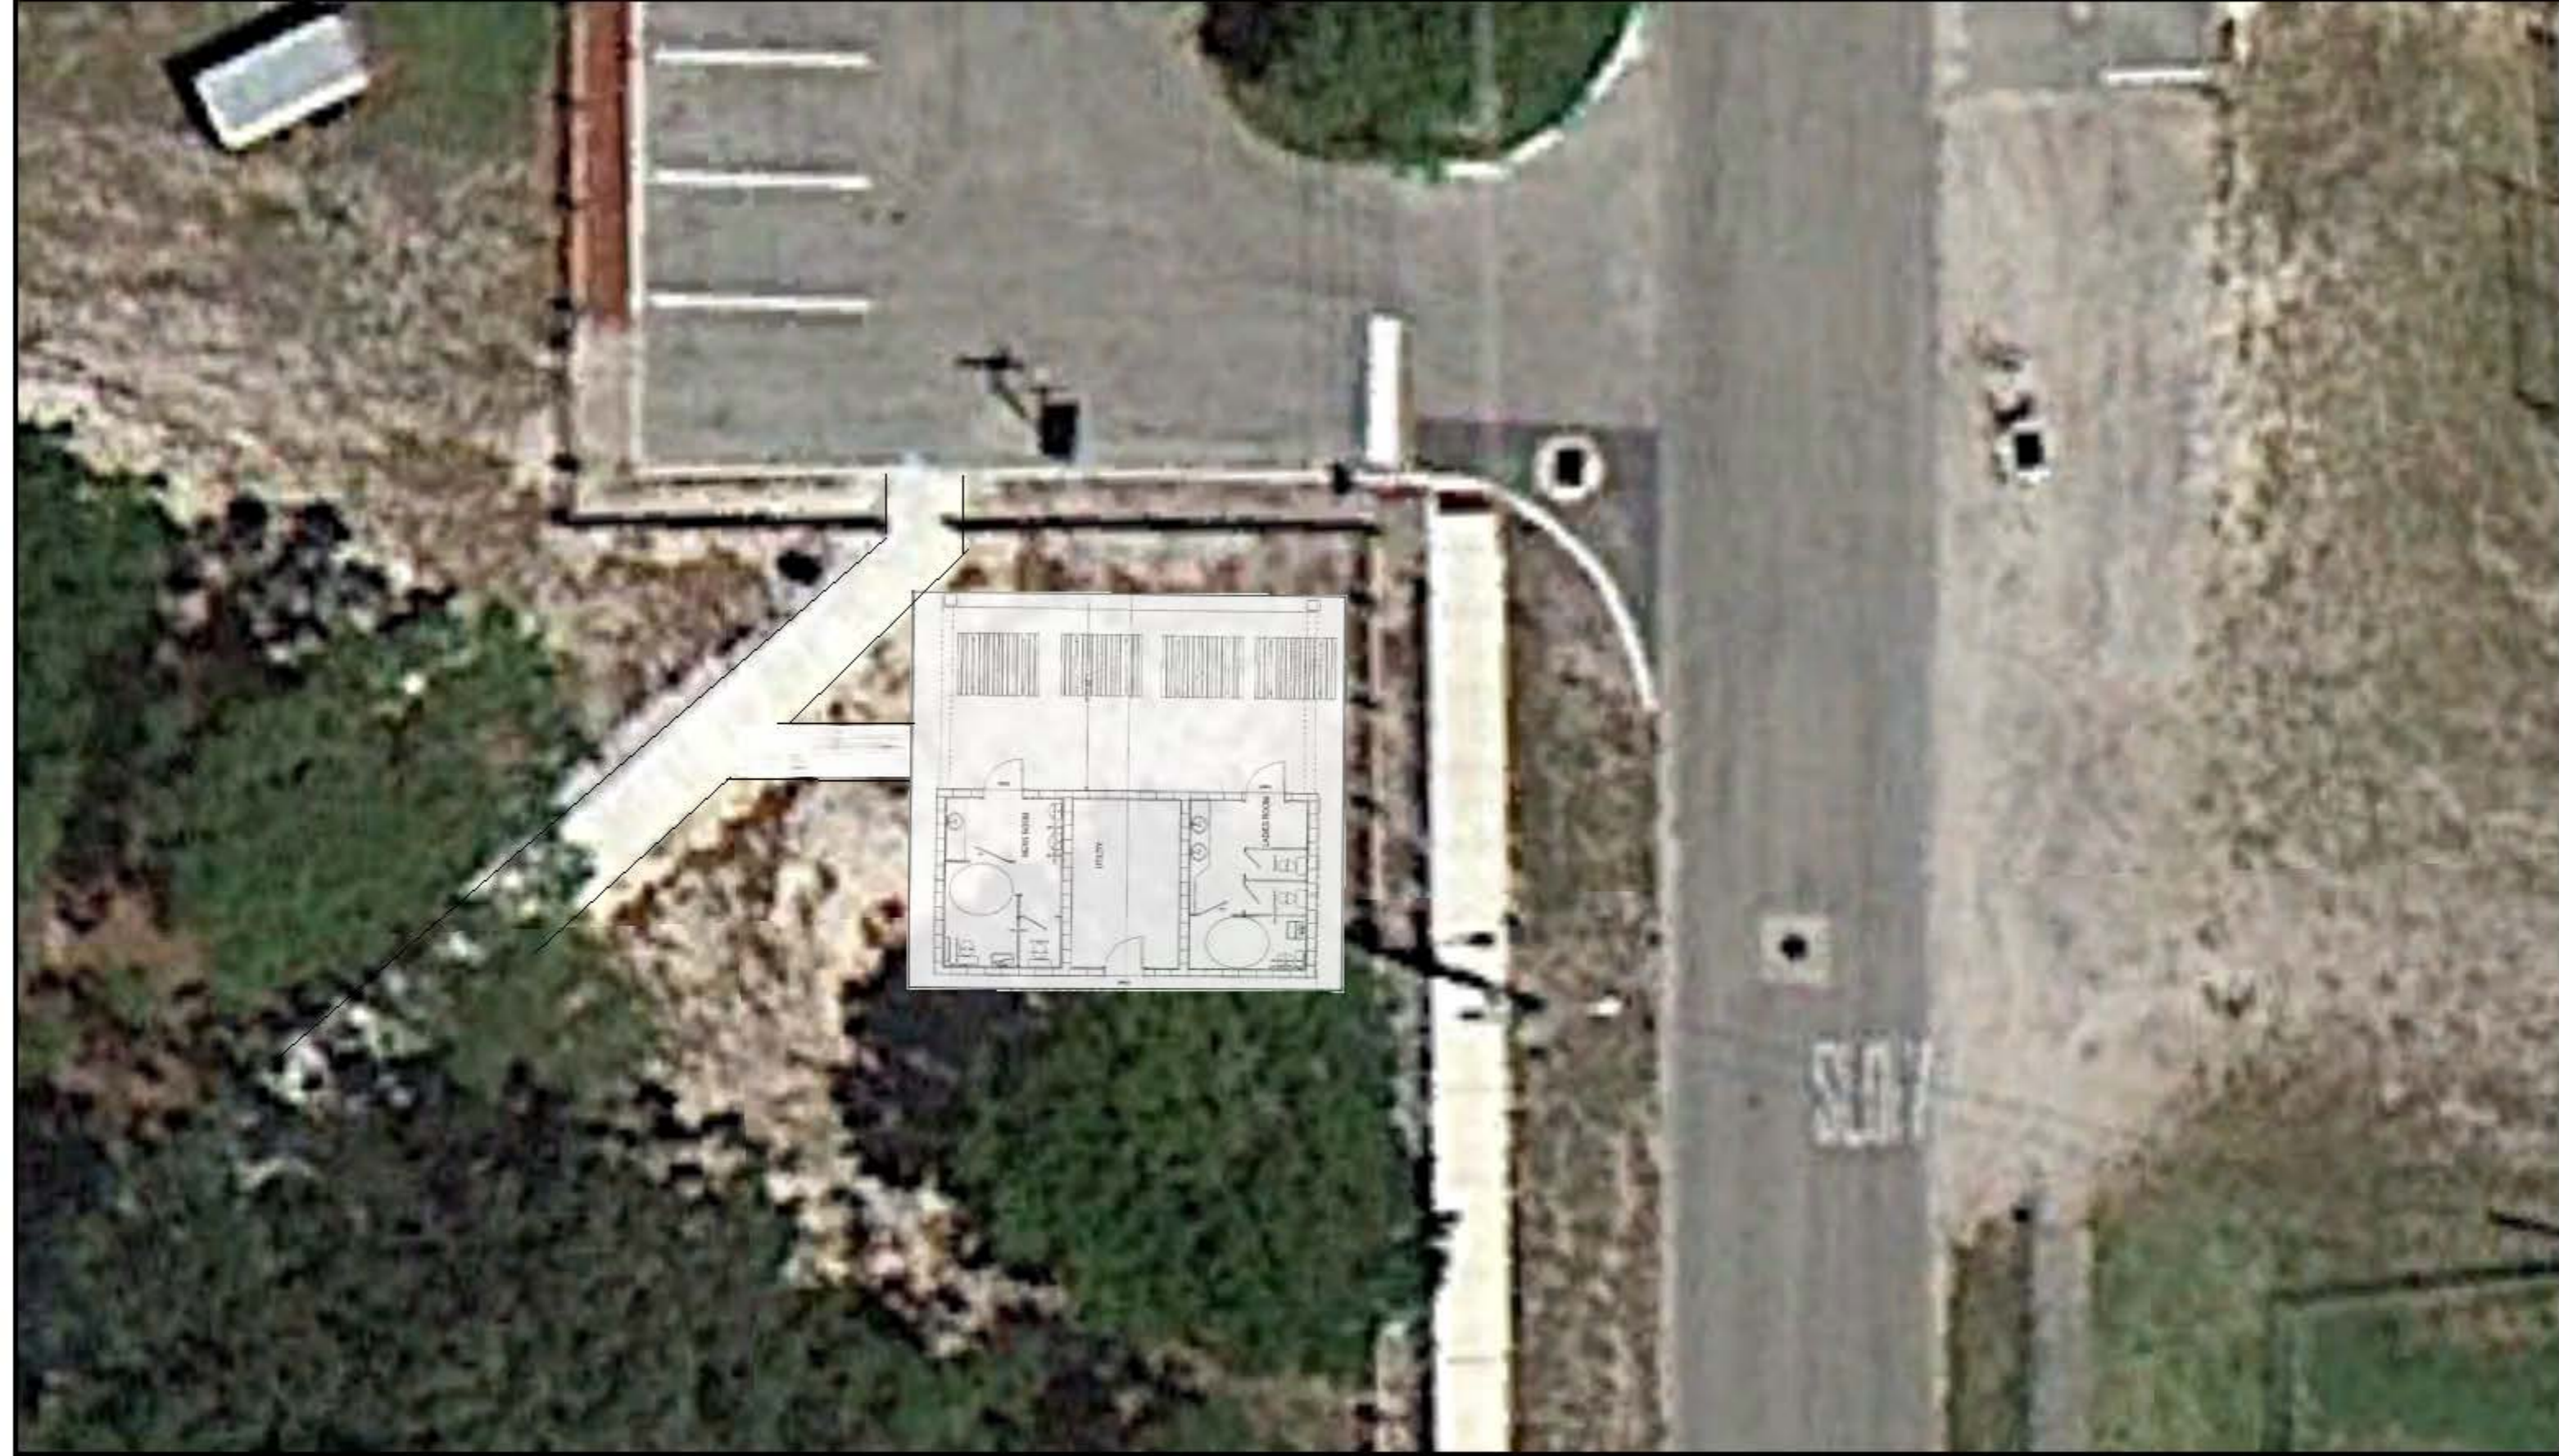


Option B

Restroom Pavilion With Seating

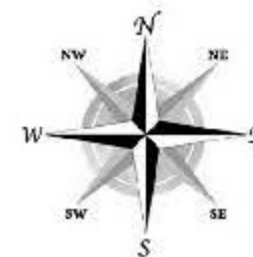

Option B Floor Plan

1st Floor

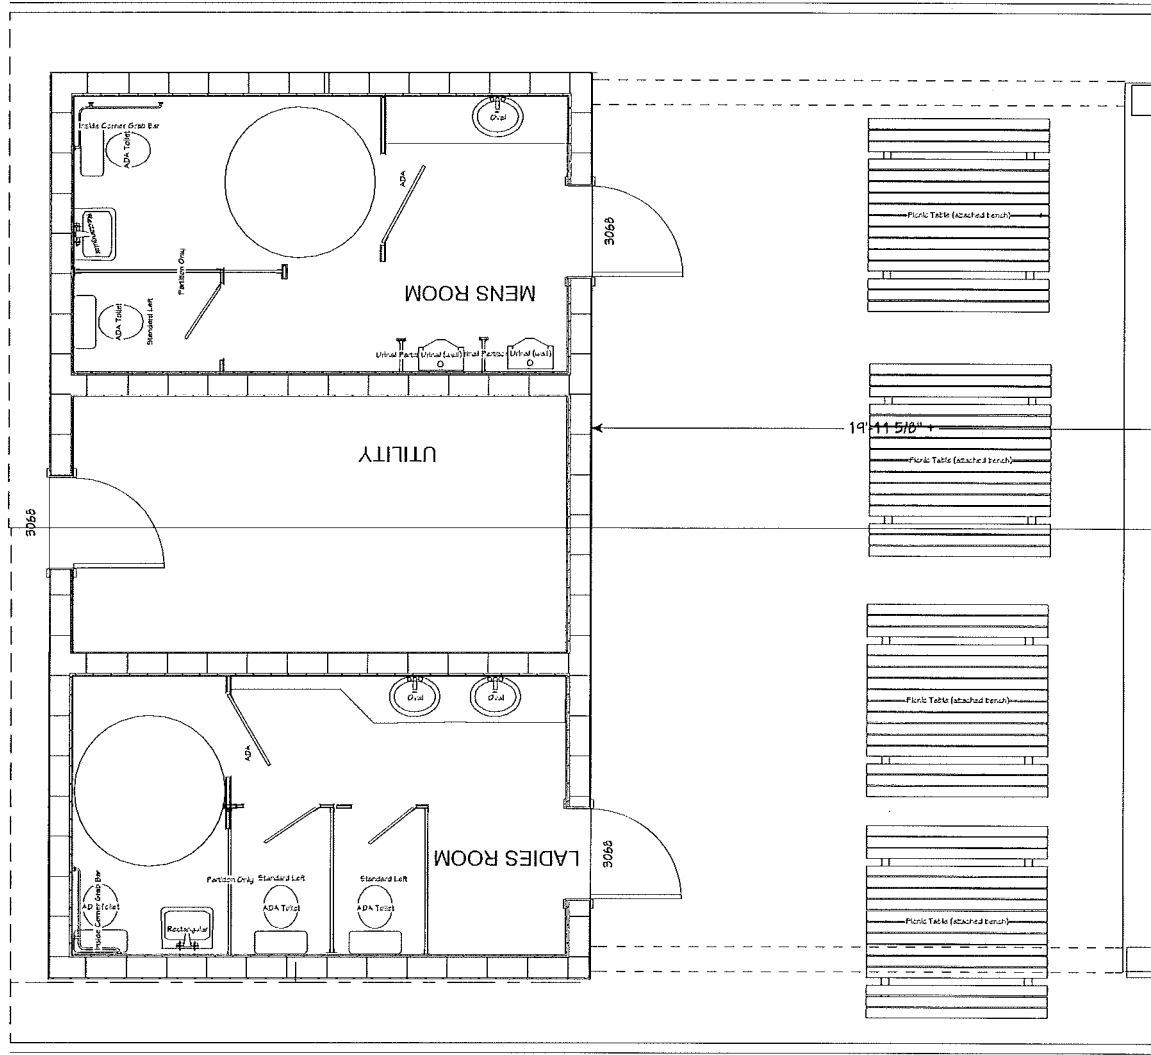

RESTROOMS W CONCESSION REMOVED AND MADE FREE STANDING

JOB TYPE

NEW CONSTRUCTION
PAL PARK RESTROOMS
& CONCESSION


NAME: NEW CONSTRUCTION
ADDRESS: 903 S. 21st ST.
PHONE: CONTACT J.T. MCDERMOTT 467.3807

SCALE:
UNLESS NOTED
1/4" = 1' - 0"

PAGE
4
of


PROFESSIONAL
DRAFT & DESIGN
BY
TOM MCALUIFFE
388-2812


Option B - Elevation

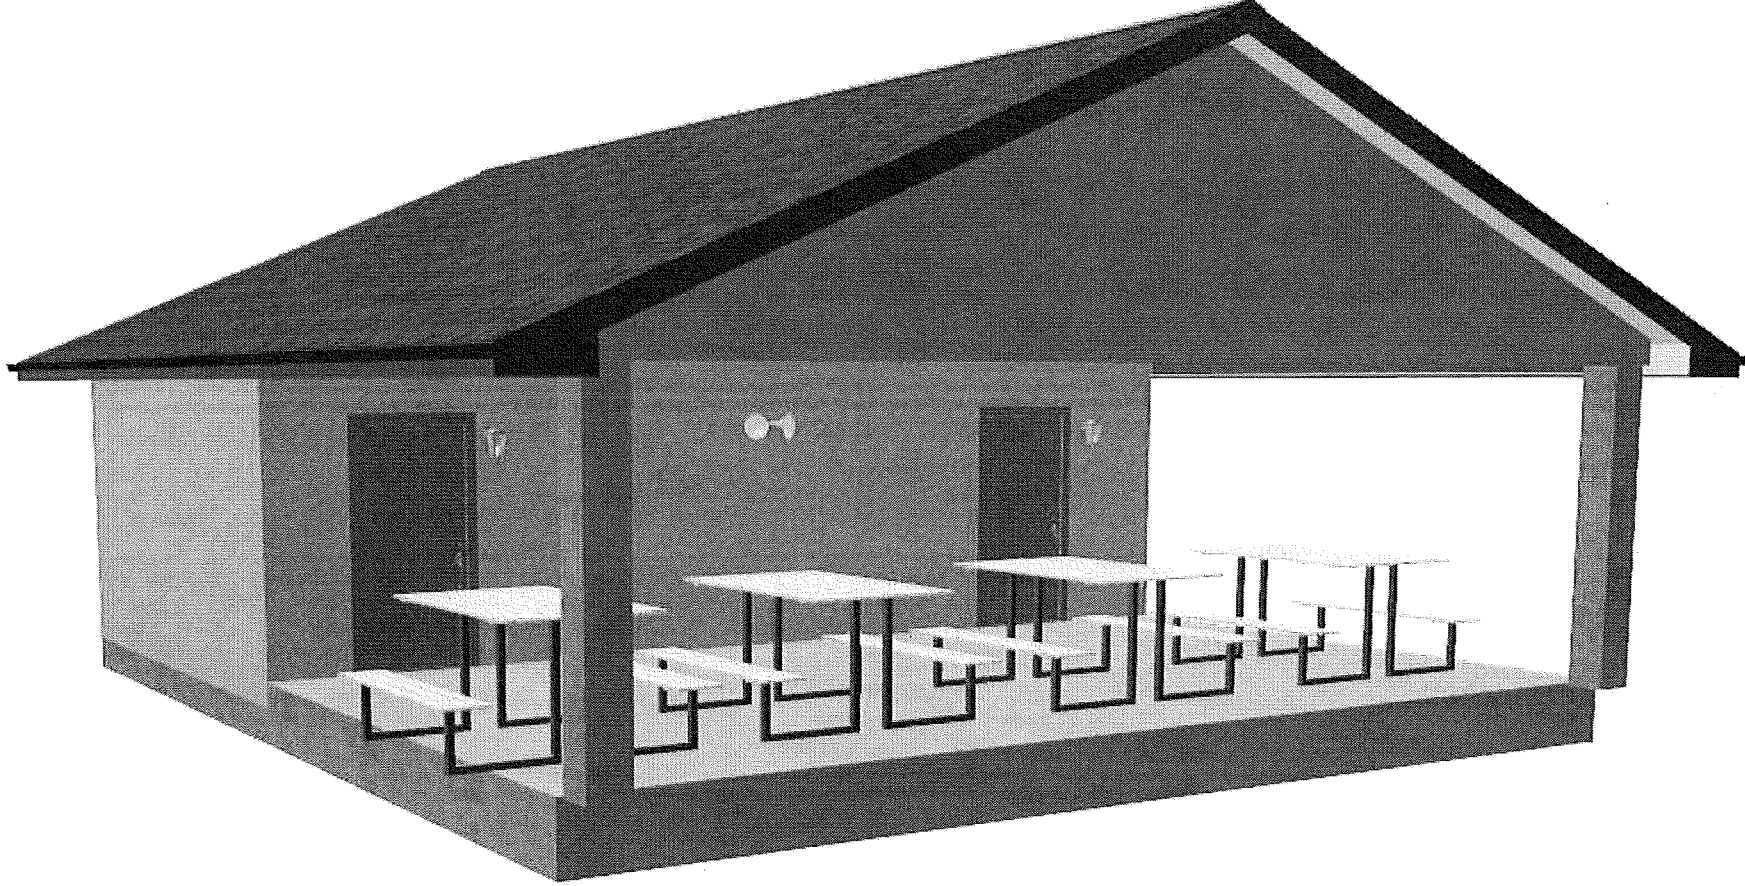

 <p>PROFESSIONAL DRAFT & DESIGN BY TOM MCALLIFFE 388-2812</p>	<p>JOB TYPE NEW CONSTRUCTION PAL PARK RESTROOMS & CONCESSION REVISION # DATE</p>	<p>NAME NEW CONSTRUCTION ADDRESS PAL PARK RESTROOM & CONCESSION 903 S. 21st ST. FORT PIERCE FLORIDA PHONE CONTACT J.T. MCDERMOTT 467.3807</p>	<p>PAGE OF SCALE: UNLESS NOTED 1/4" = 1'-0"</p>
--	---	---	---

Option B - Elevation

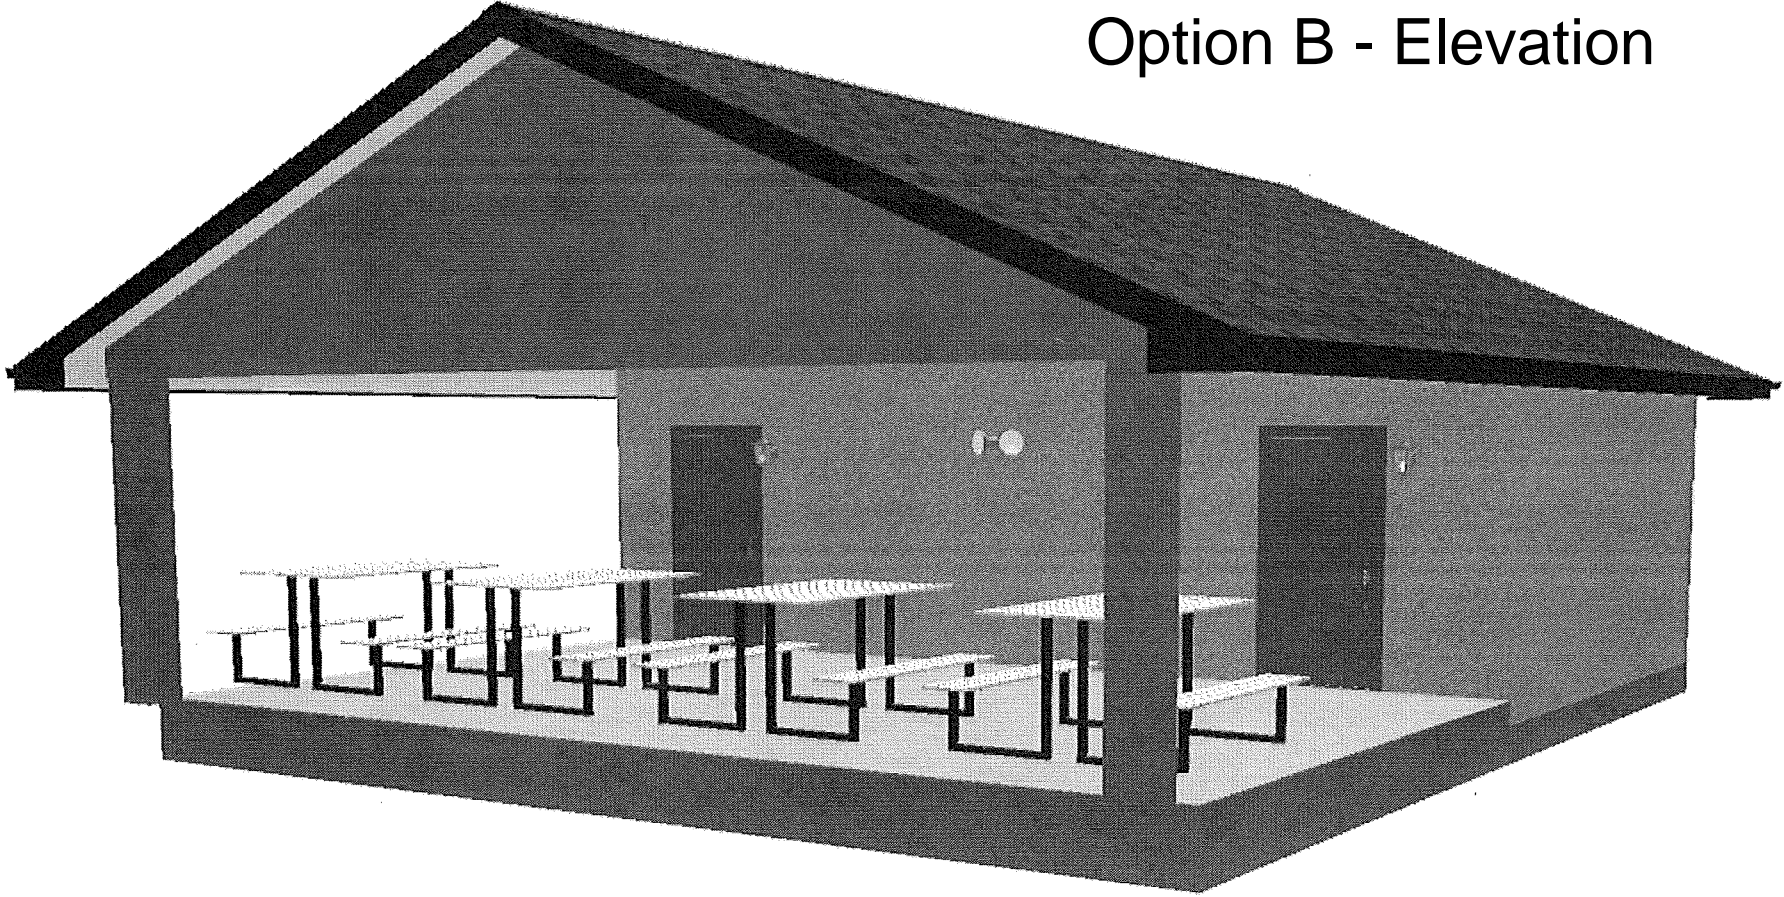


PROFESSIONAL
DRAFT & DESIGN
BY
TONY MCALLIFFE
388-2812

JOB TYPE
NEW CONSTRUCTION
PAL PARK RESTROOMS
& CONCESSION
REVISION # _____ DATE _____

NAME: NEW CONSTRUCTION
ADDRESS: 903 S. 21st ST.
PHONE: FORT PIERCE FLORIDA
CONTACT: J.T. MCDERMOTT 467.3807


SCALE:
UNLESS NOTED
1/4" = 1' - 0"
PAGE
OF




EXISTING BUILDING

Option C

Concession Stand & Restroom Addition

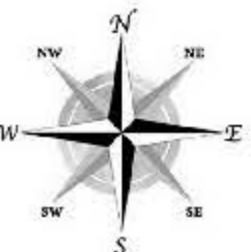

Option C - Floor Plan

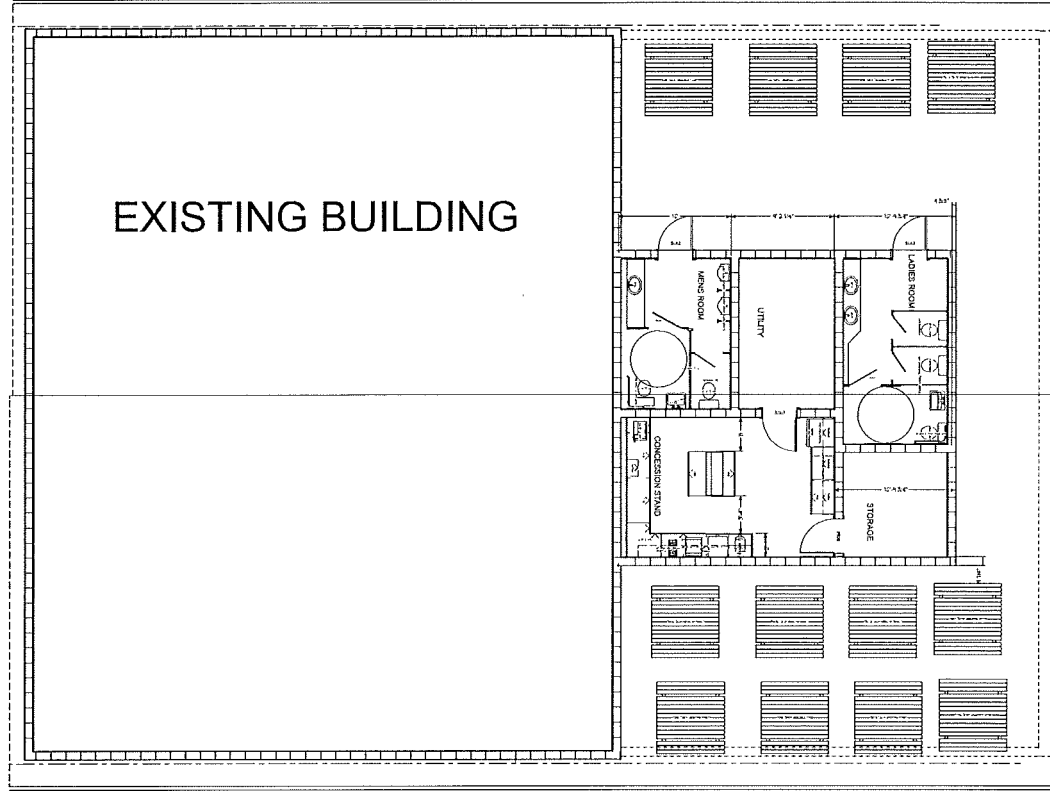

1st Floor

JOB TYPE

NEW CONSTRUCTION
PAL PARK RESTROOMS
& CONCESSION

REVISION # DATE


NAME: NEW CONSTRUCTION
ADDRESS: PAL PARK RESTROOM & CONCESSION
903 S. 21st ST.
FORT PIERCE FLORIDA
PHONE: CONTACT J.T. MCDERMOTT 467-3807

SCALE:
UNLESS NOTED
1/4" = 1' - 0"

PAGE
1
OF
1

PROFESSIONAL
DRAFT & DESIGN
BY
TOM MCALULIFFE
388-2812

Option C - Elevation

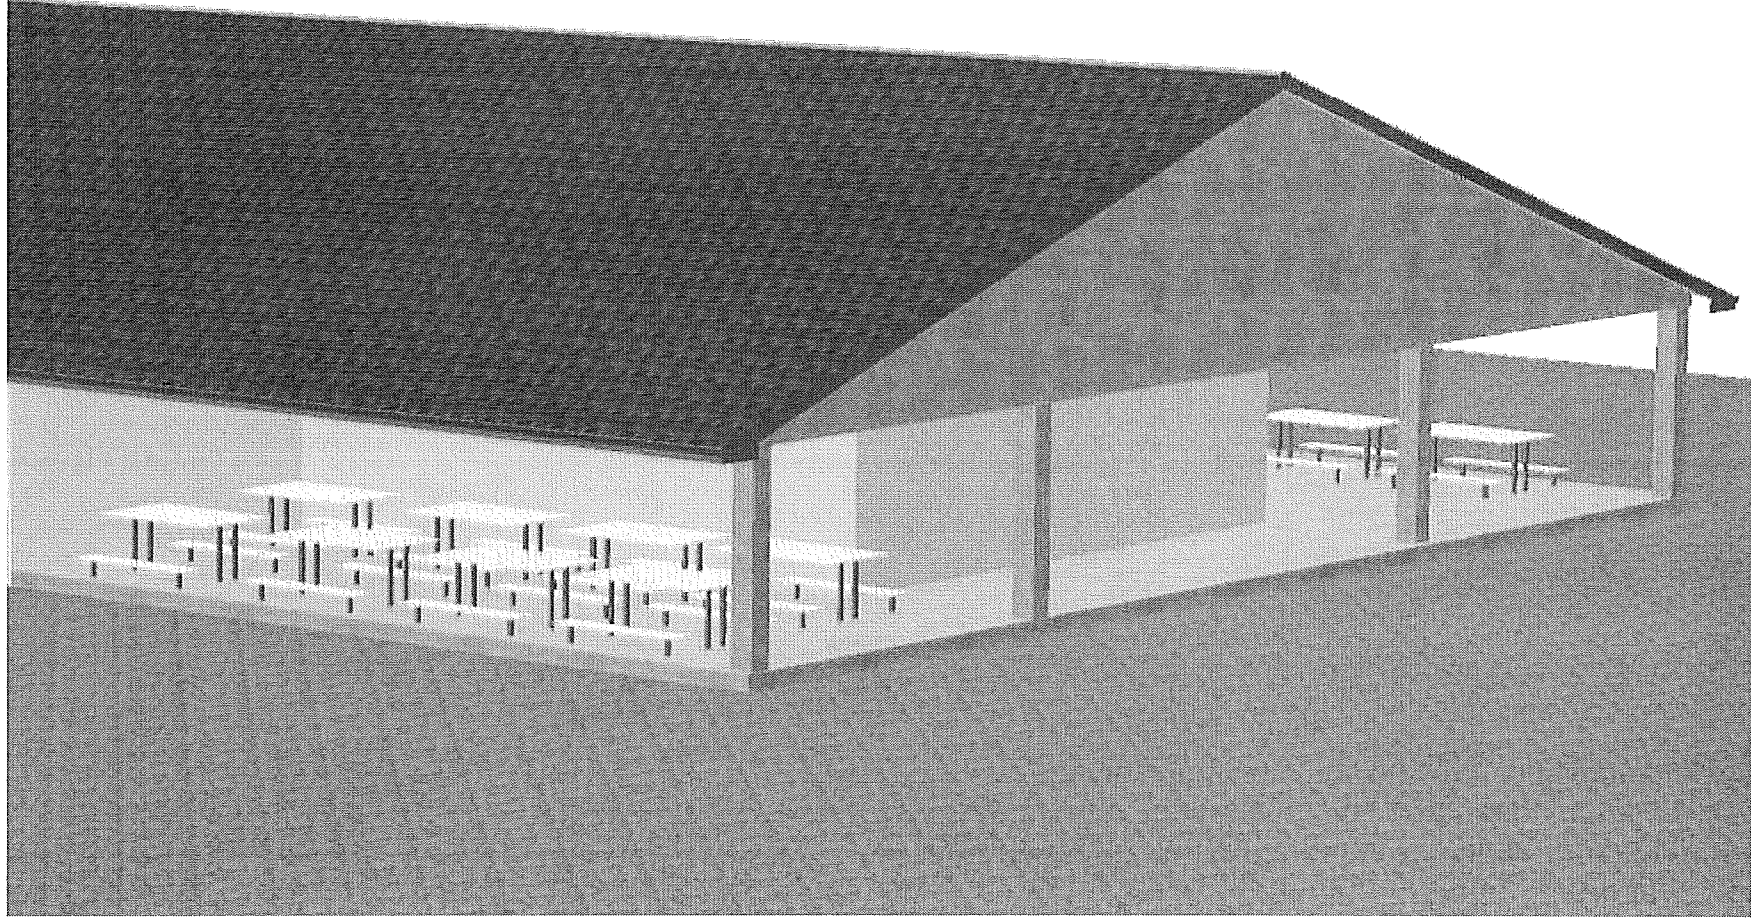


PROFESSIONAL
DRAFT & DESIGN
BY
TOM MCKALUPE
888-281-2812

JOB TYPE
NEW CONSTRUCTION
PAL PARK RESTROOMS
& CONCESSION
REVISION # DATE

NAME
NEW CONSTRUCTION
ADDRESS: 903 S. 21st ST.
PHONE:
FORT PIERCE FLORIDA
CONTACT: J.T. McDERMOTT 467.3807

SCALE:
UNLESS NOTED
1/4" = 1' - 0"
PAGE
3
OF

Option C - Elevations

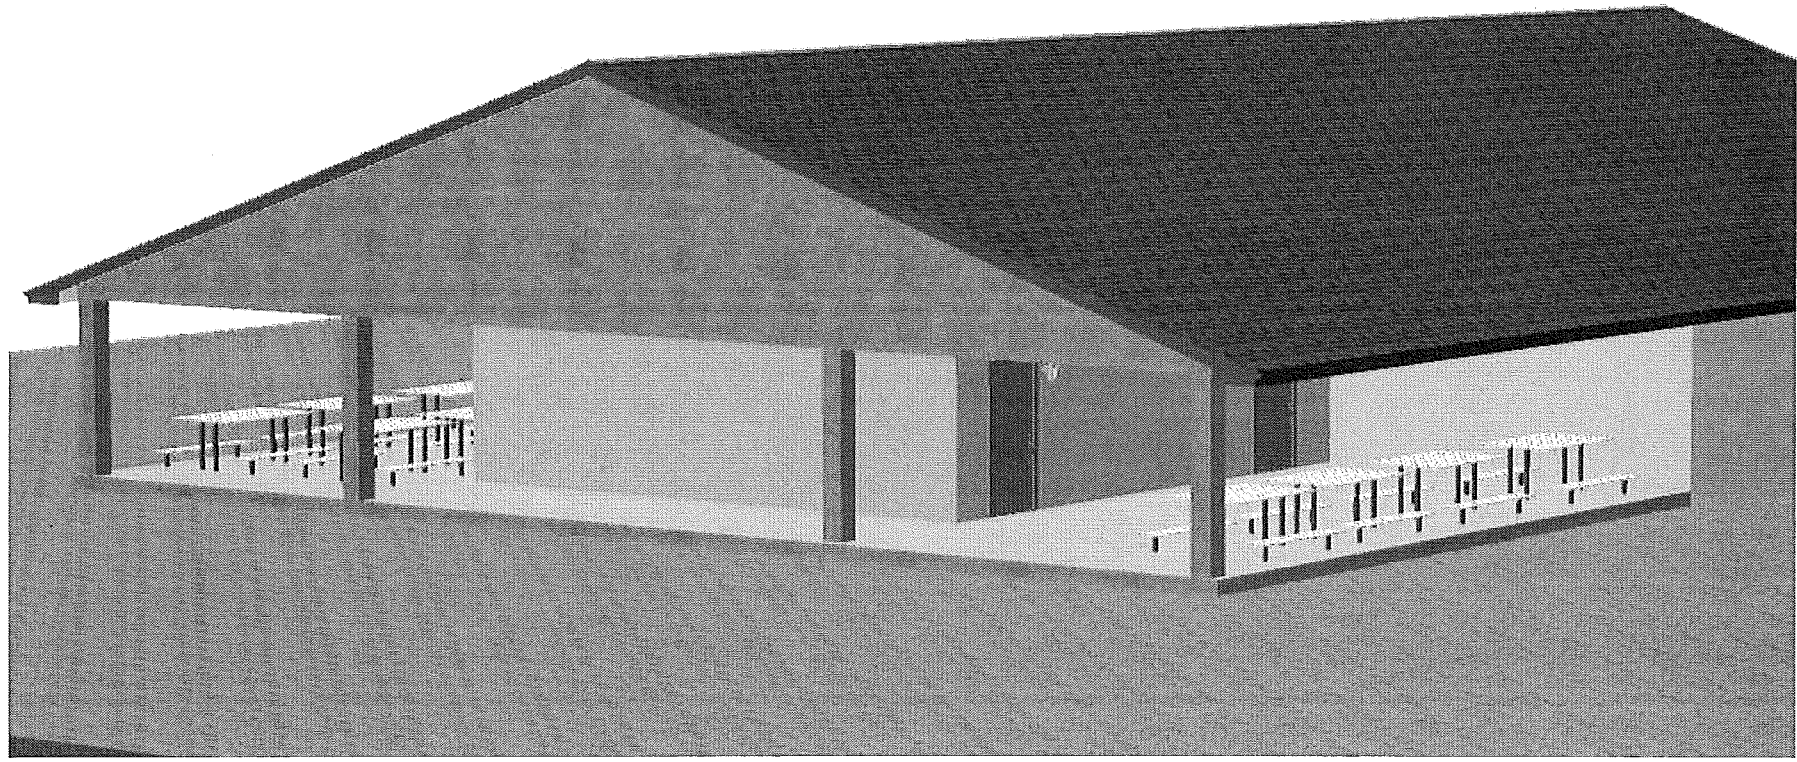

NEW CONSTRUCTION
PAL PARK RESTROOM & CONCESSION
NAME: ADDRESS: 903 S. 21st ST.
PHONE: FORT PIERCE FLORIDA
CONTACT J.T. MCDERMOTT 467.3807

JOB TYPE
NEW CONSTRUCTION
PAL PARK RESTROOMS
& CONCESSION
REGION # DATE

PROFESSIONAL
DRAFT & DESIGN
BY TOM M. LITTLE
386-2572