

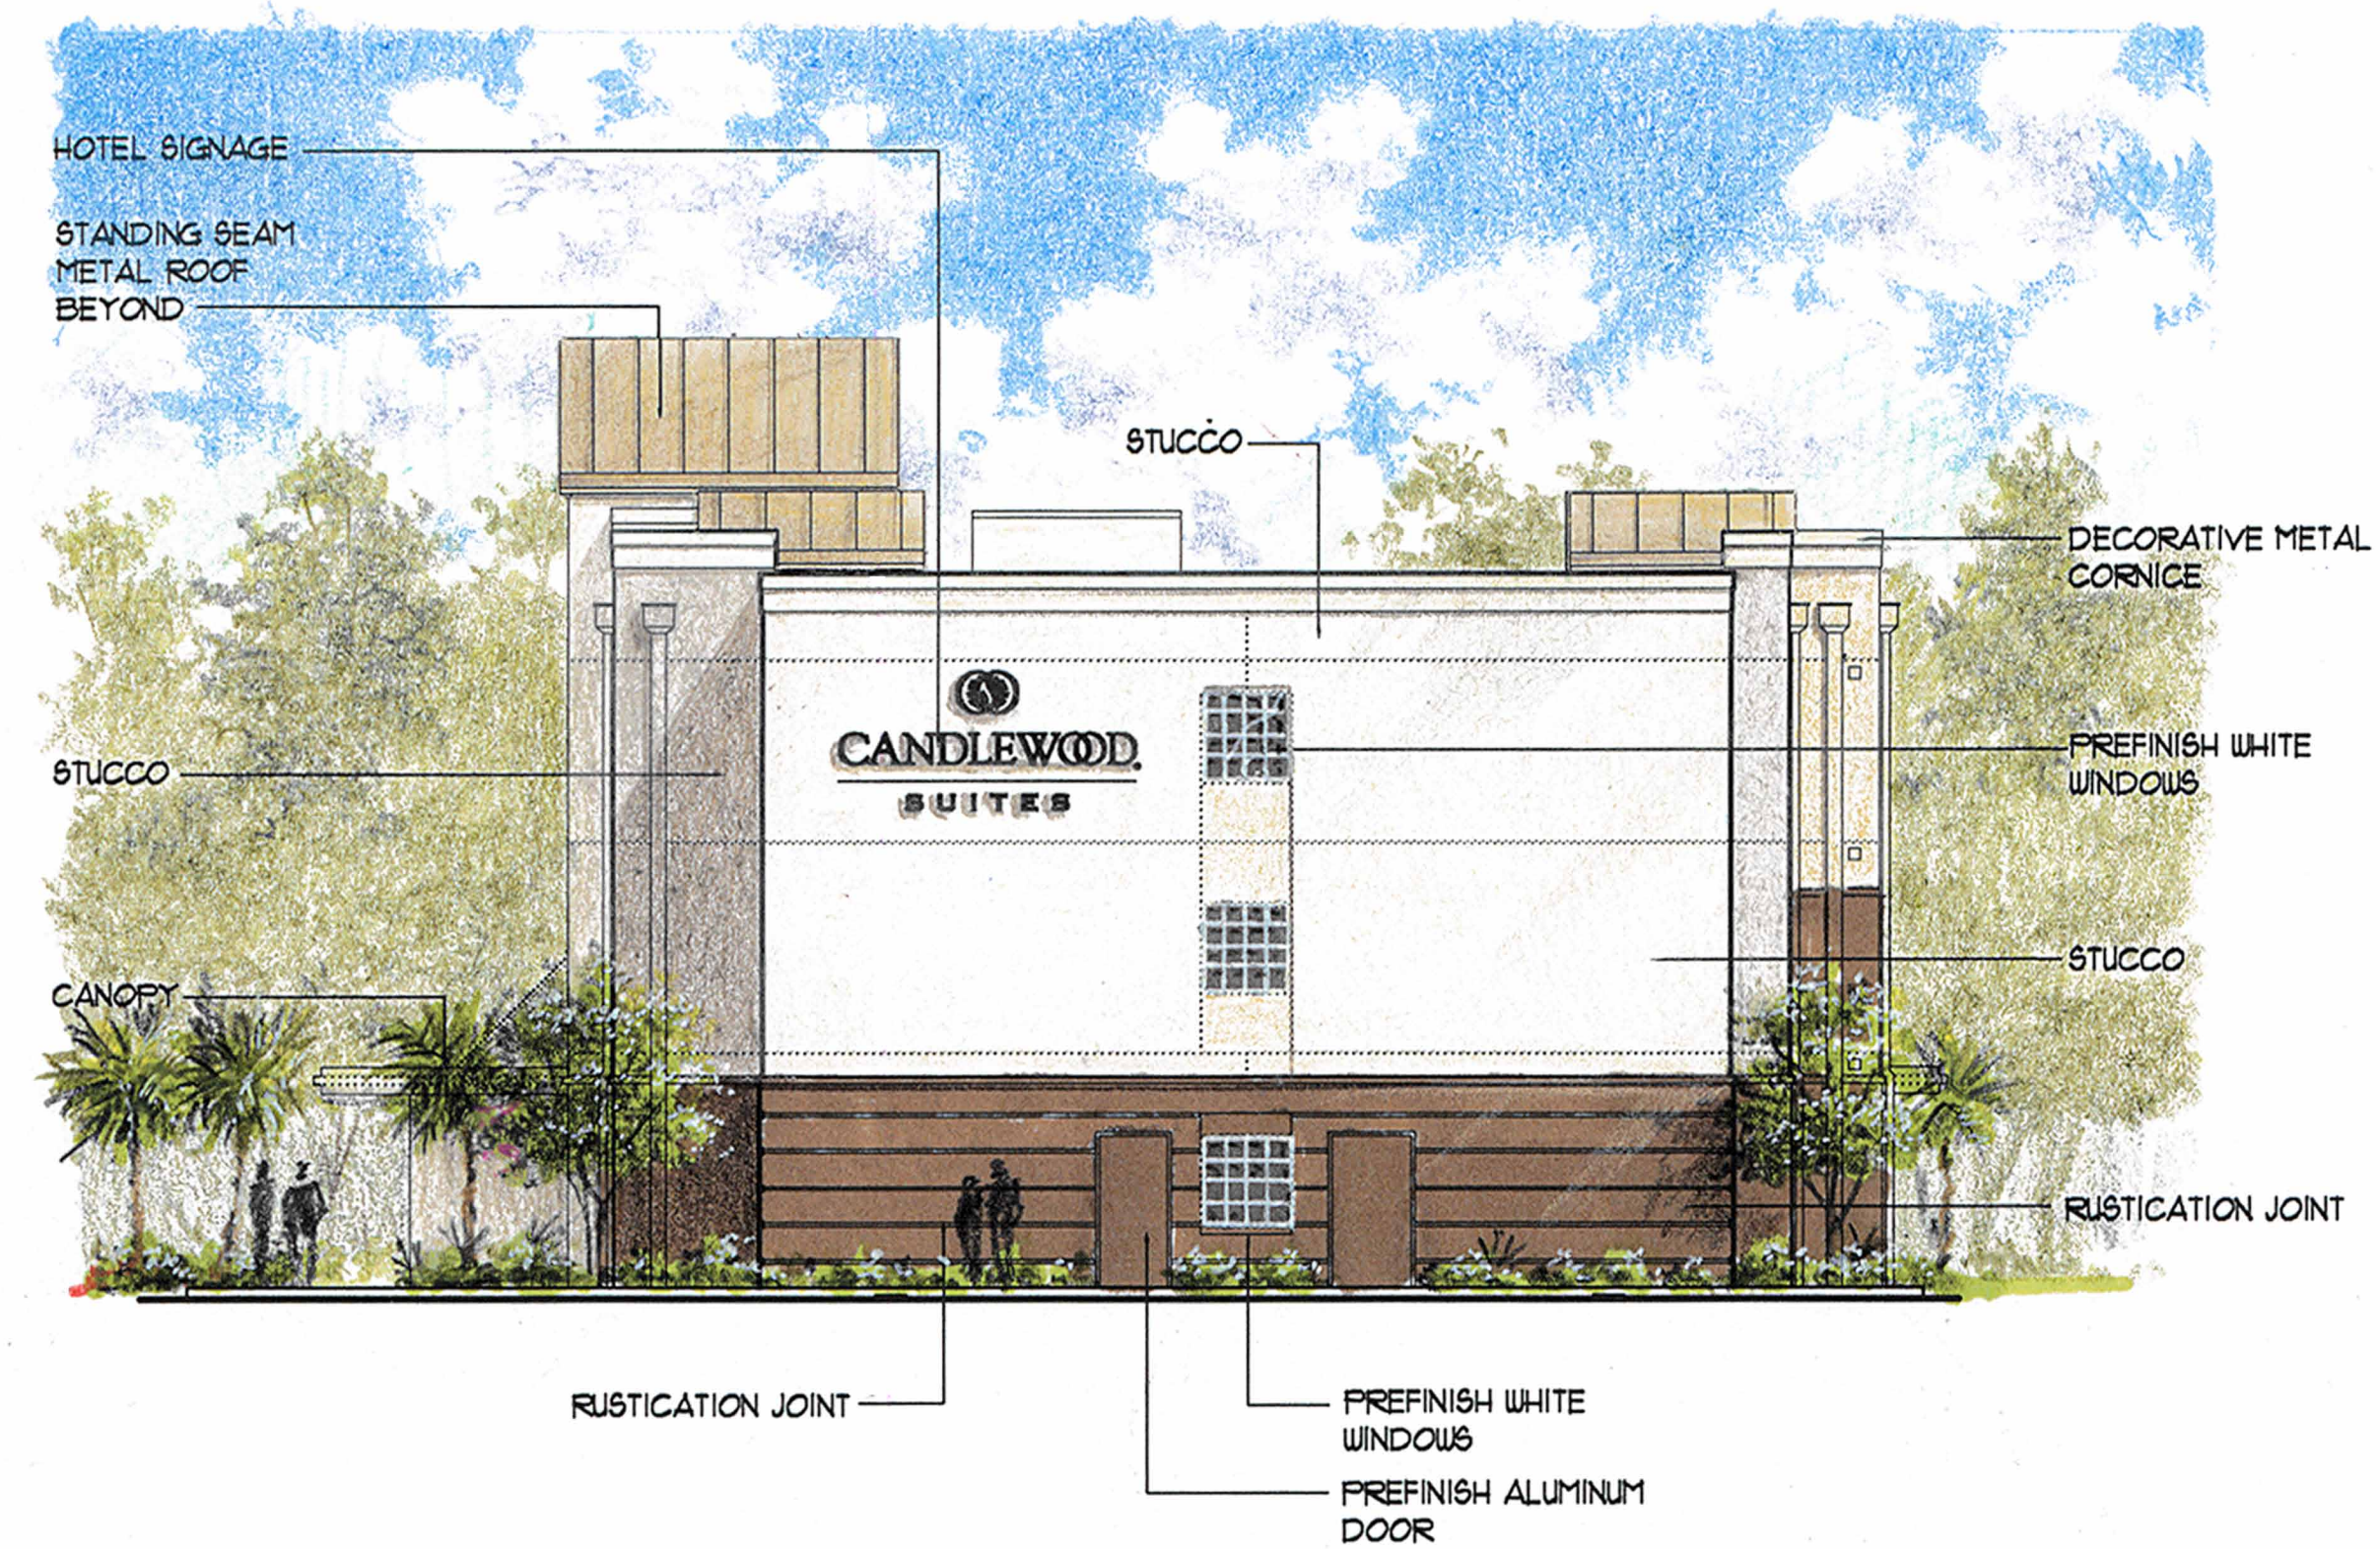


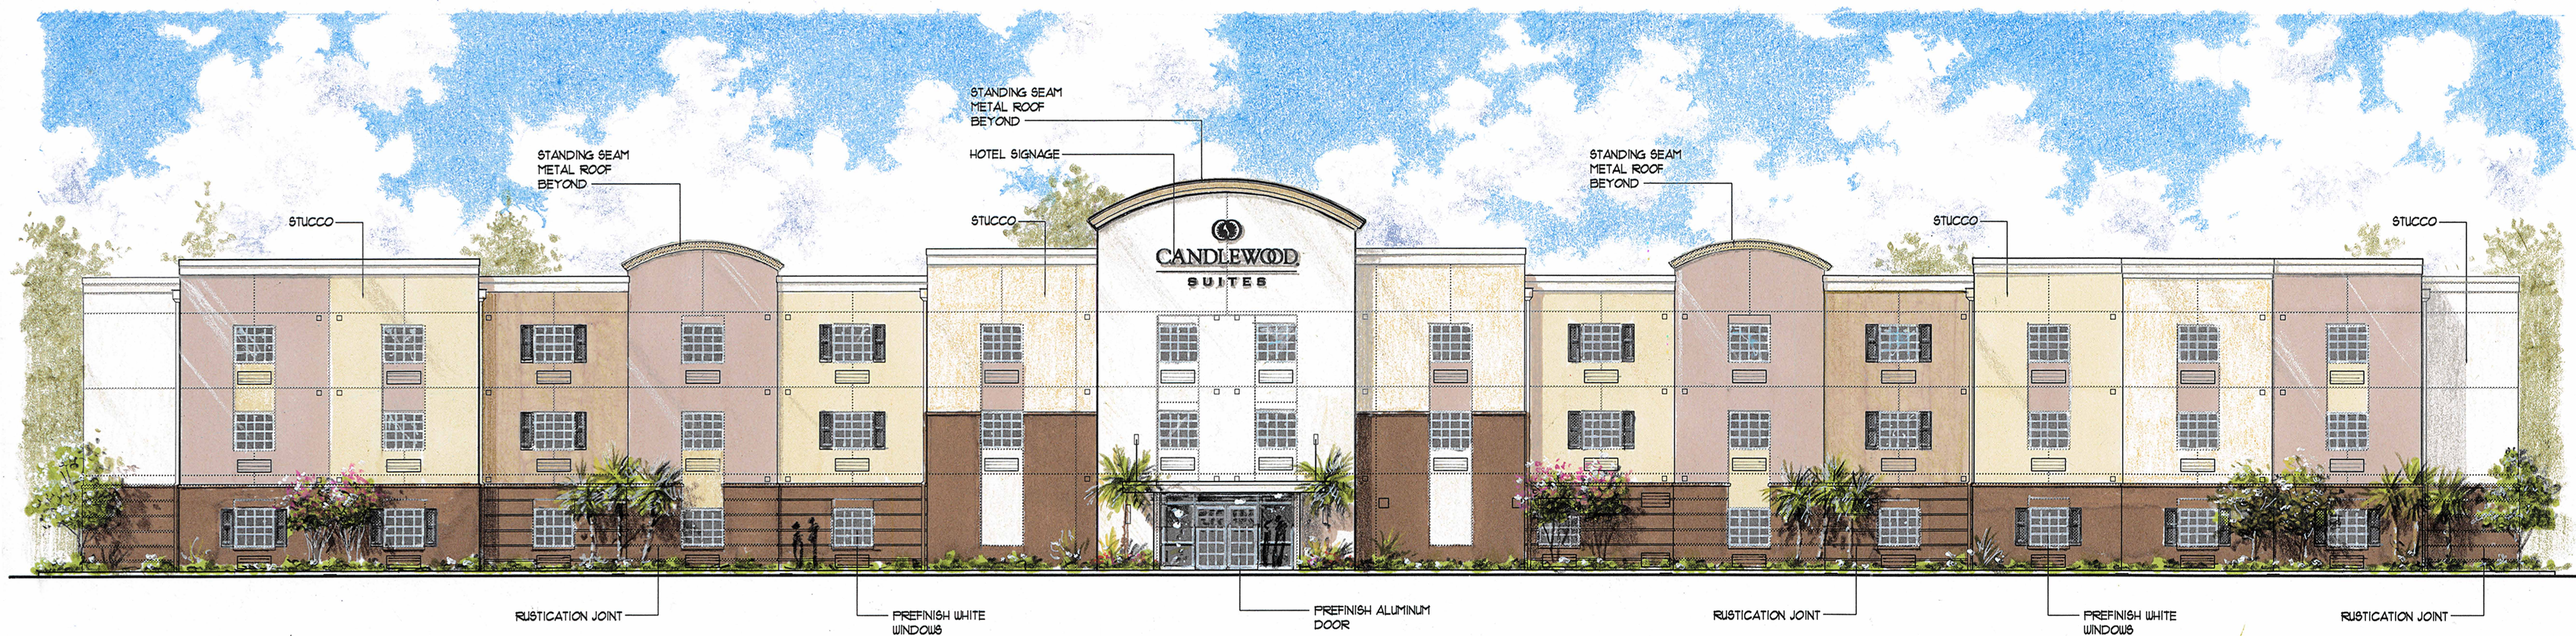

WEST ELEVATION

SCALE: 1/16"=1'-0"

 

NORTH ELEVATION

SCALE: 1/16"=1'-0"

