


ELEVATION KEY NOTES:


- 1 ALUMINUM FINISH PER SUPPLIER OF COOLER PACKAGE
- 2 STANDING SEAM METAL ROOFING (24 GA), PRE-FINISHED SNOW WHITE
- 3 PREFINISHED .032 THICK ALUMINUM DOWNSPOUT TO DISCHARGE ON GRADE
- 4 EXTERIOR WALL MOUNTED LIGHT FIXTURE
- 5 EXTERIOR GRADE CEILING FAN
- 6 CONCRETE BOLLARD
- 7 WALL MOUNTED A/C UNIT - REFER TO MECHANICAL AND ELECTRICAL DRAWINGS
- 8 6' - 12 ROLL UP DOOR
- 9 WALK IN COOLER
- 10 KNOX BOX
- 11 MALTESE CROSS MOUNTED AT 5'-0" ABOVE FINISHED FLOOR, REFER TO SHEET A002
- 12 EXPOSED STRUCTURAL CEILING
- 13 RESTROOM FAN EXHAUST OUTLET
- 14 METAL SIDING (26 GA), PRE-FINISHED COLONY GREEN
- 15 METAL COUNTER FLASHING
- 16 RIGID FRAME, PAINT "ASH GREY"

MATERIALS KEY


- KYNAR 500: SNOW WHITE**
- METAL ROOF PANEL, TRIMS, GUTTERS AND DOWNSPOUTS
- CERAM-A STAR 950: COLONY GREEN**
- METAL WALL PANEL
- CERAM-A STAR 950: ASH GREY**
- RIGID FRAME
- EMBOSSED ALUMINUM**
- COOLER

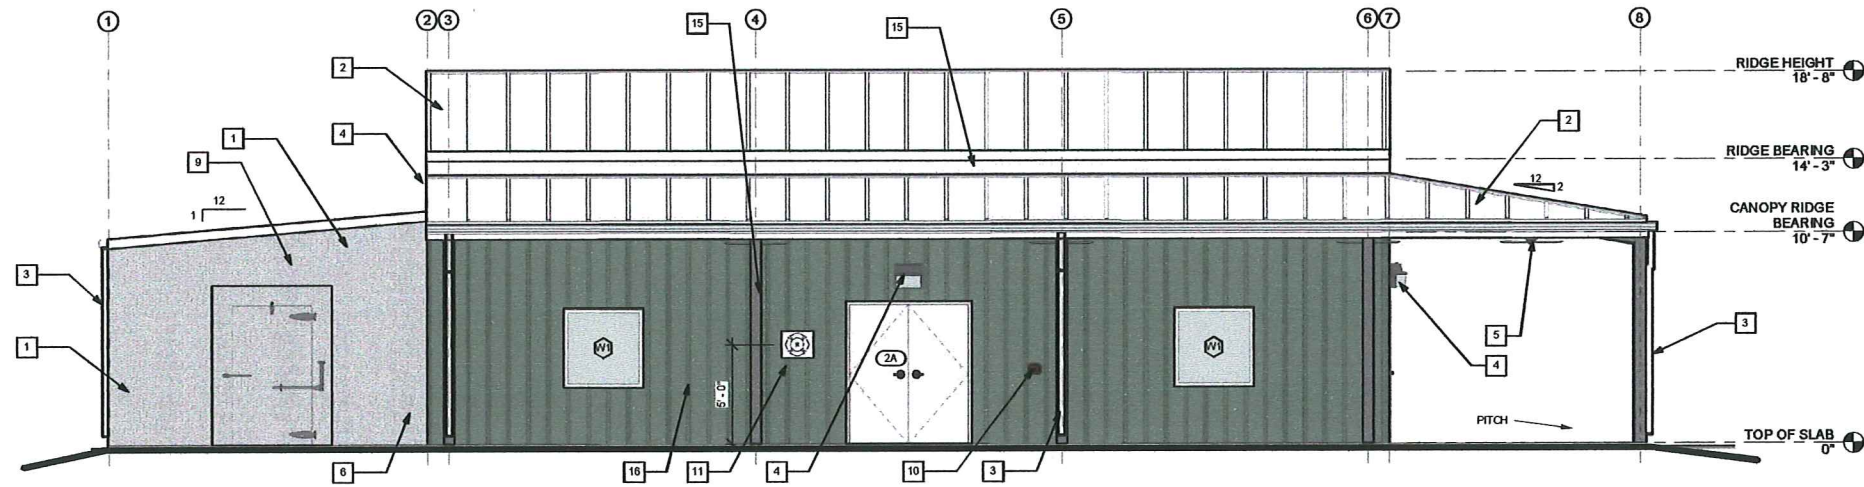

1 SOUTH ELEVATION
1/4" = 1'-0"

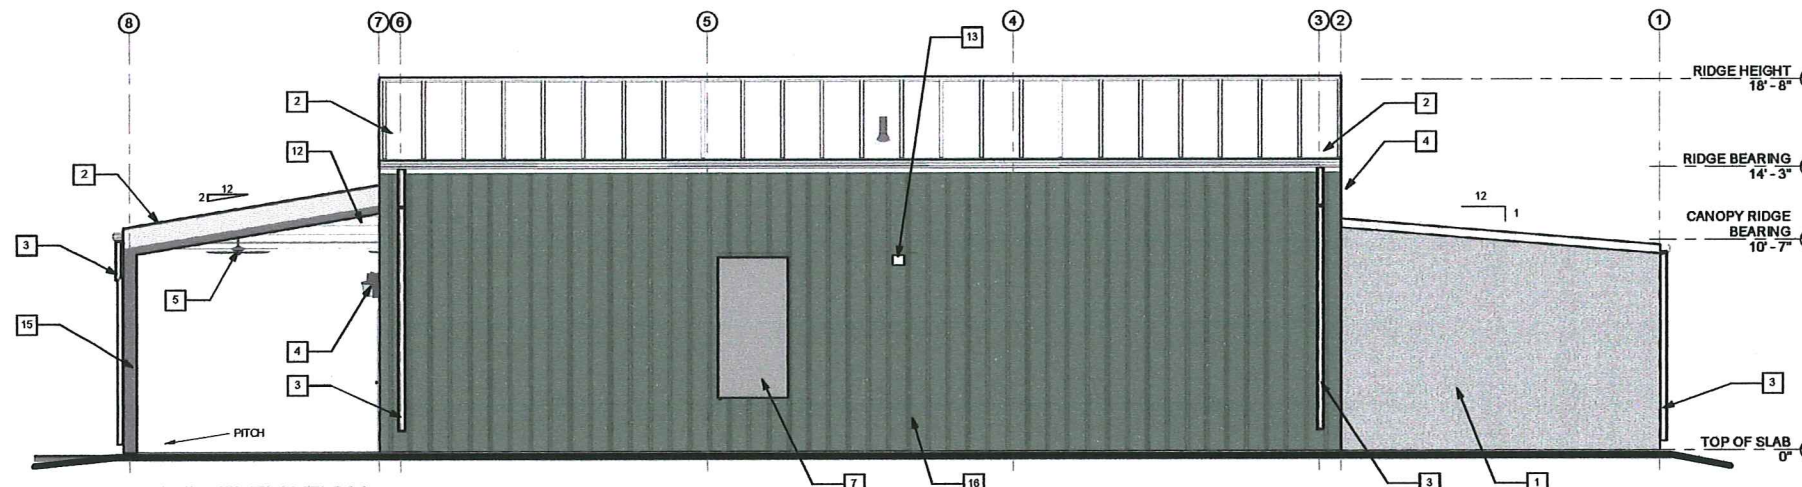

2 NORTH ELEVATION
1/4" = 1'-0"

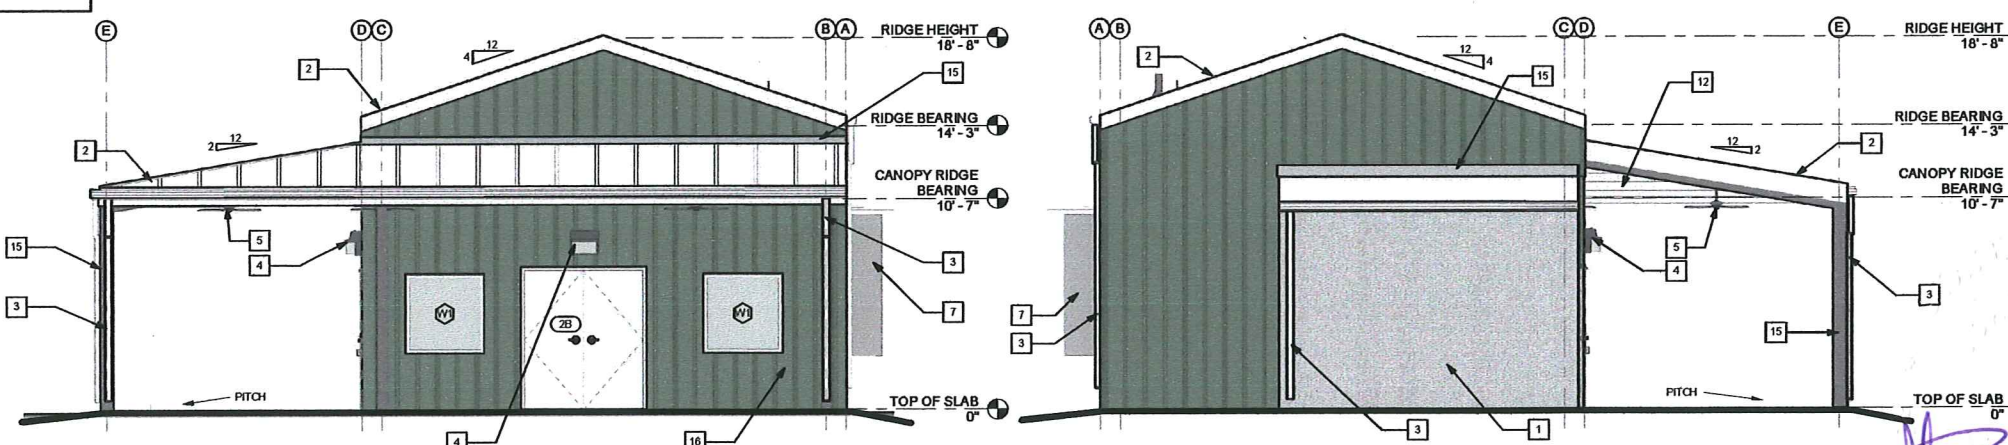

3 EAST ELEVATION
1/4" = 1'-0"

4 WEST ELEVATION
1/4" = 1'-0"



www.cphcorp.com
A Full Service A & E Firm

Architects
Engineers
Environmental
Landscape Architects
M / E / P
Planners
Structural
Surveyors
Traffic /
Transportation

Offices In:
• Florida
• Puerto Rico
• Connecticut
• Maryland
• Texas

CERTIFICATION
BY: JOHN A. BAER, AIA

DATE	DESCRIPTION	BY
08/12/2014	ADDENDUM 2 / FINAL ALTERNATE SELECTION	JAB
09/24/2014	RESPONSE TO COMMENTS	JAB

Designed by:	JAB
Drawn by:	LDM
Checked by:	VT
Approved by:	JAB
At Issue:	01/22/2014
Scale:	AS SHOWN
Date:	01/22/2014
Job No.:	7700
File:	C:\projects\2014\20140122\FORT PIERCE STATE FARMERS MARKET\DWG\A201.dwg

Planned by:
CPI Inc.
600 West Fulton St.
Barford, FL 32711
PH: 407.252.8911
Licenses:
Eng. C.O.A. No. 2215
Survey L.S. No. 7143
Arch. Lic. No. AA200028
Landscape Lic. No. LC000028

ELEVATIONS
FORT PIERCE STATE FARMERS MARKET
3475 SOUTH US HWY
FORT PIERCE, FLORIDA 34982

Sheet No.
A201

Handwritten signature and date: 11/7/14

NOTE: THE SCALE OF THESE PLANS MAY HAVE CHANGED DUE TO REPRODUCTION