

Project:


Proposed

St. Andrews
Gymnasium

FT. PIERCE, FLORIDA

Issues:	No.:	Date:	Description:
	A.	12/11/14	CLIENT REVIEW

Architect:

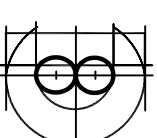

DONADIO
& Associates, Architects P.A.

609 7th Street
Vero Beach, FL 32980
Tel: 772.794.2829
Fax: 772.562.8600
Licenses No. AC0002289
www.donadio-arch.com

Consultants:

Drawing Title:

UPPER LEVEL PLAN

Reference North



Dwn: Dwg. File:

Chd: MT XREF File:


Proj: AID Plot File:

Project No.: 2014-21001

Cart. No.: 12.456

Date Signed:

A2.11

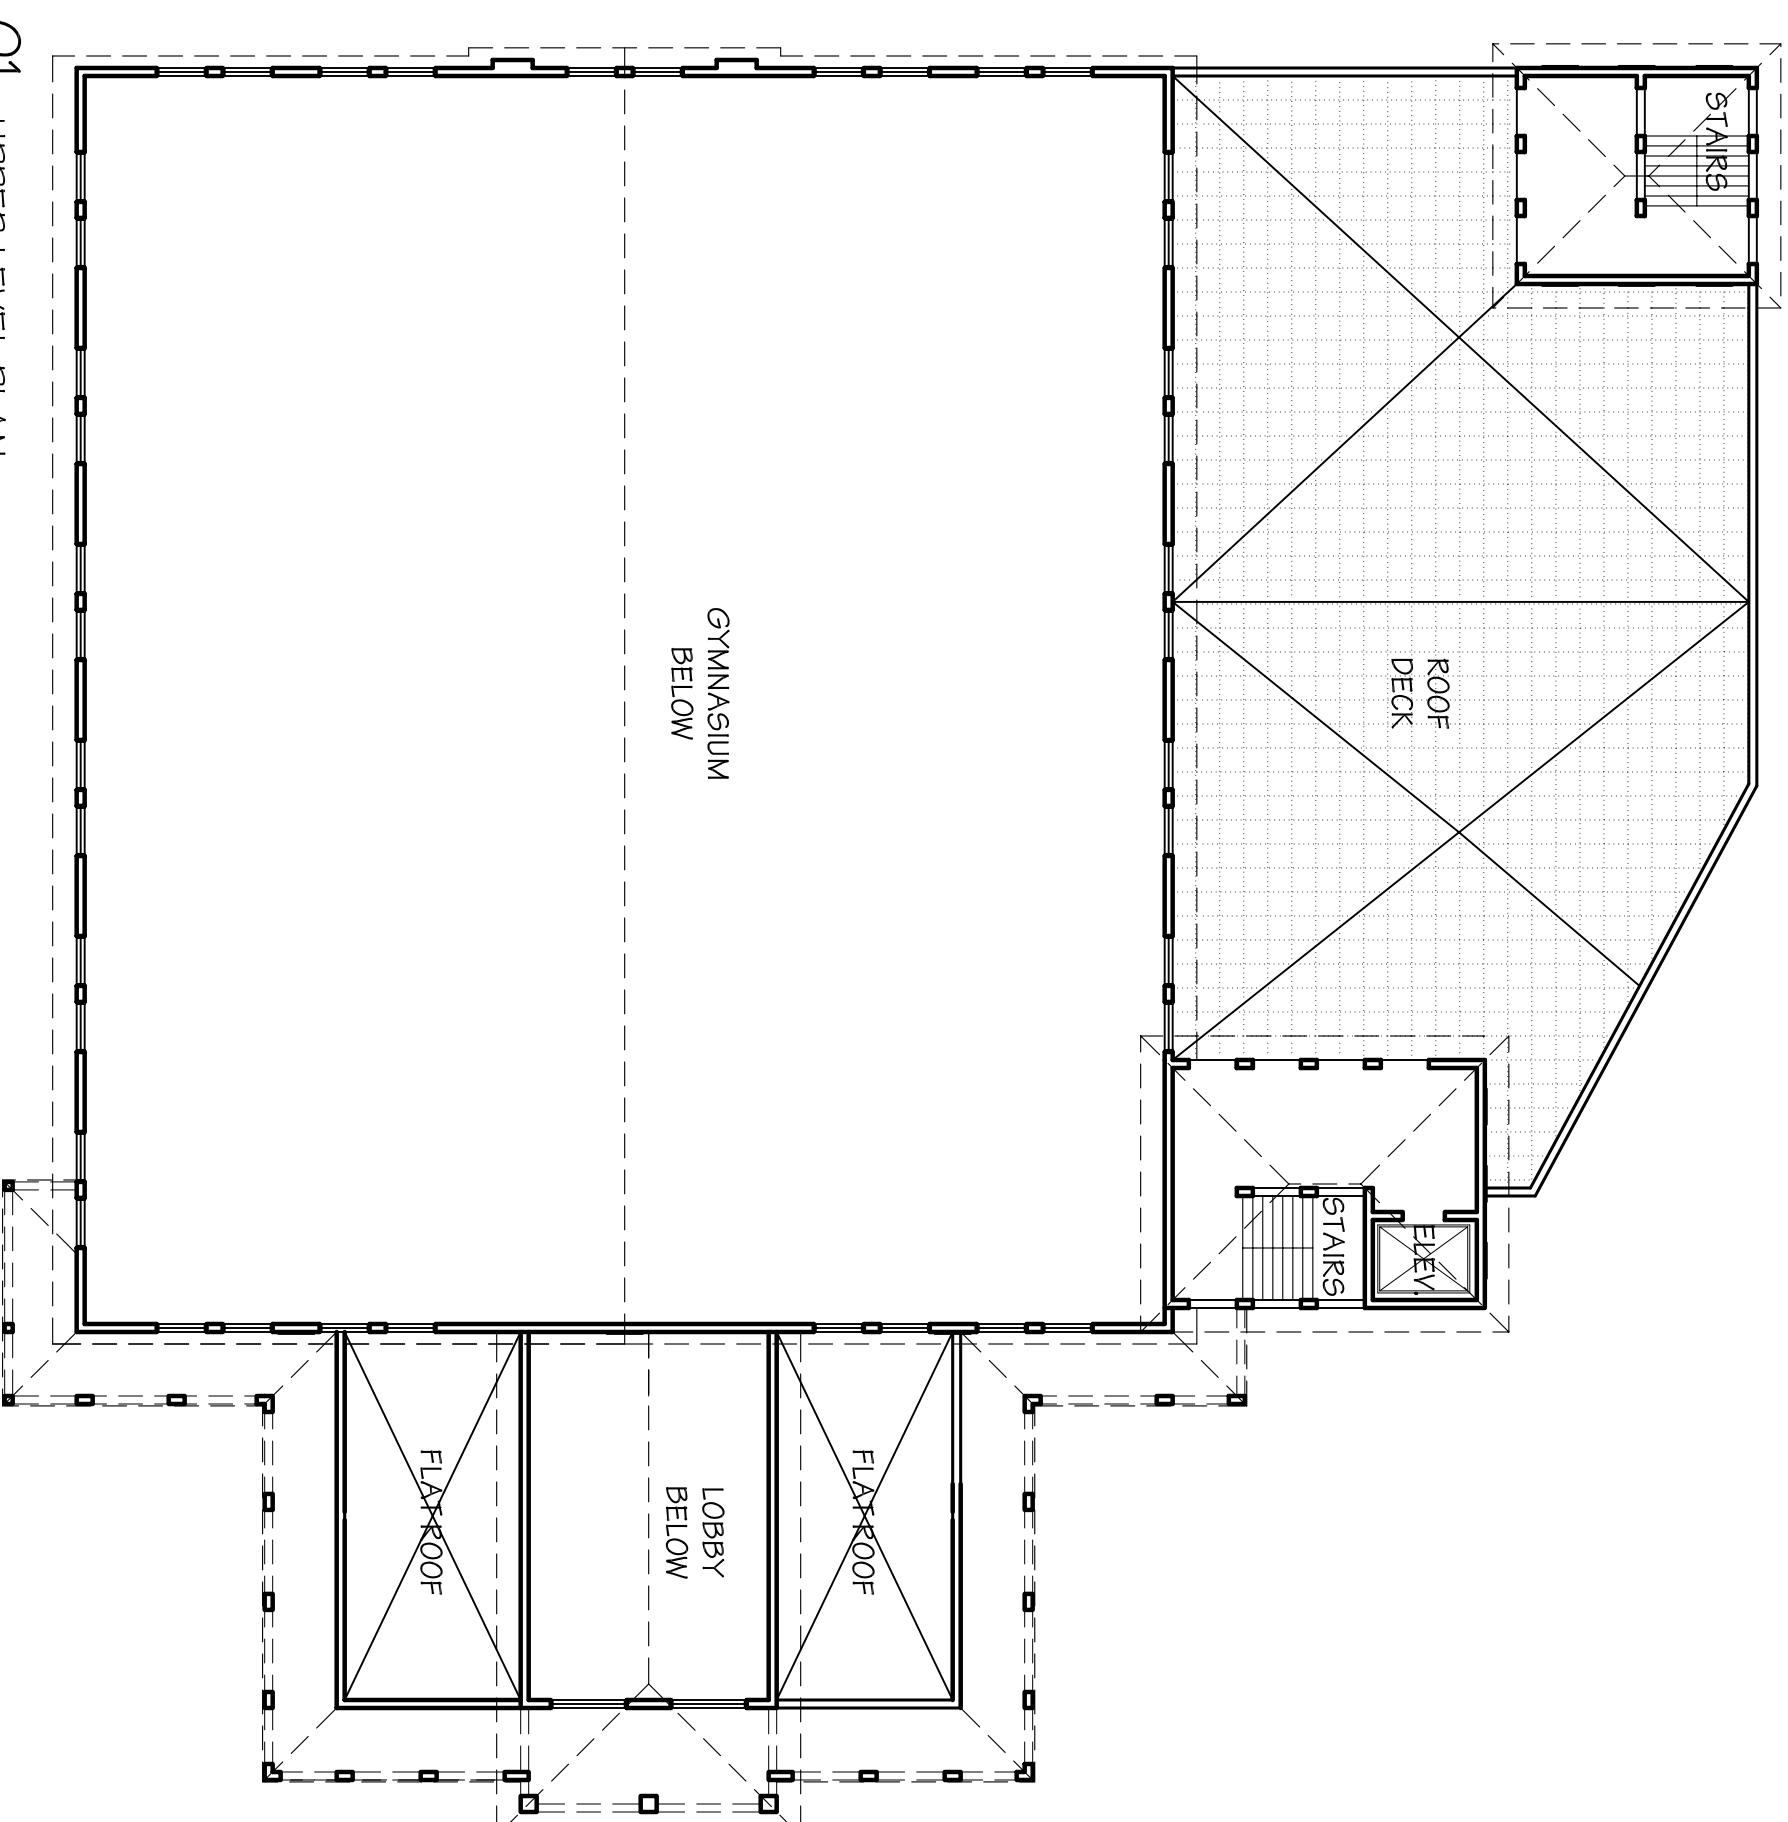

01 UPPER LEVEL PLAN


1/16"=1'-0"

Project:

Proposed


St. Andrews
Gymnasium

FT. PIERCE, FLORIDA

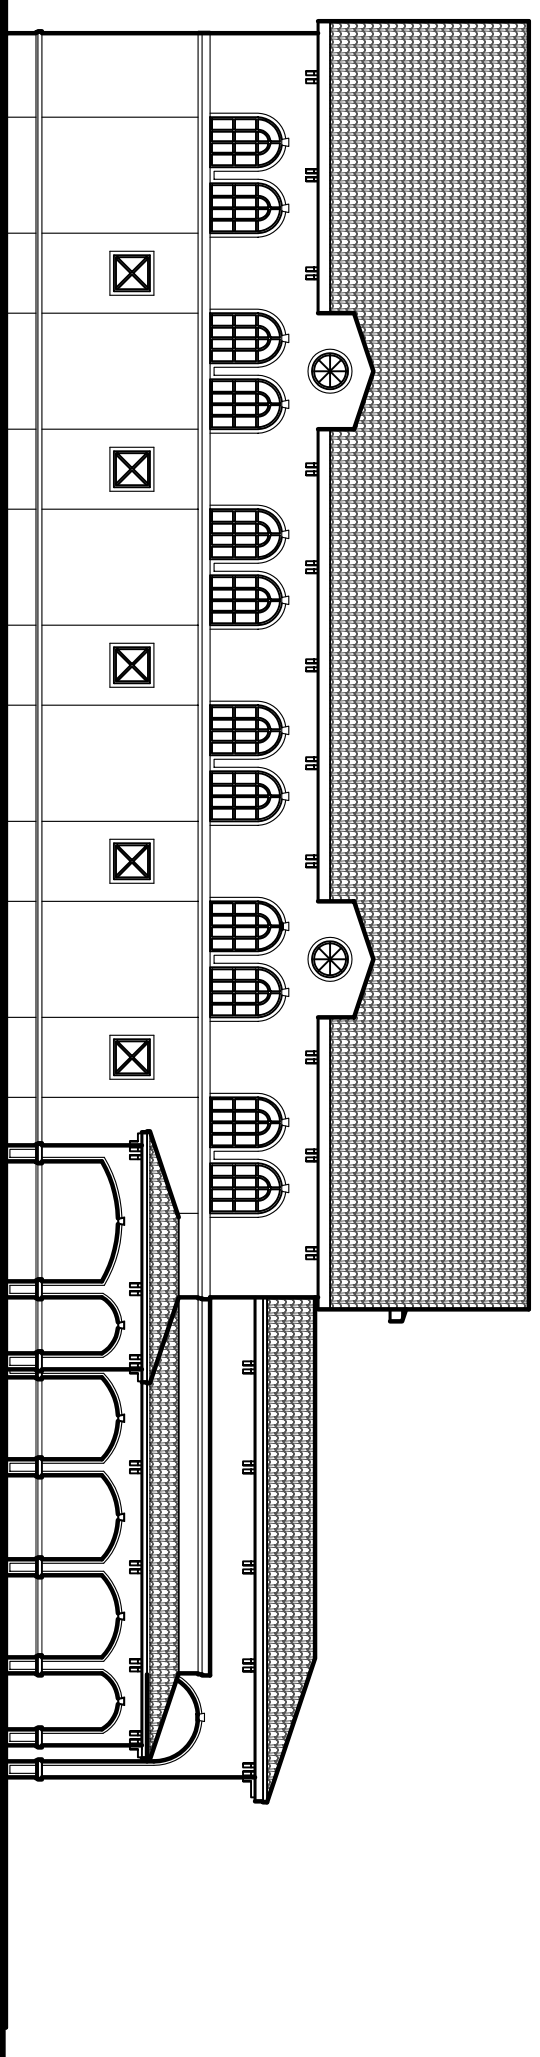

01 WEST ELEVATION

1/16"=1'-0"

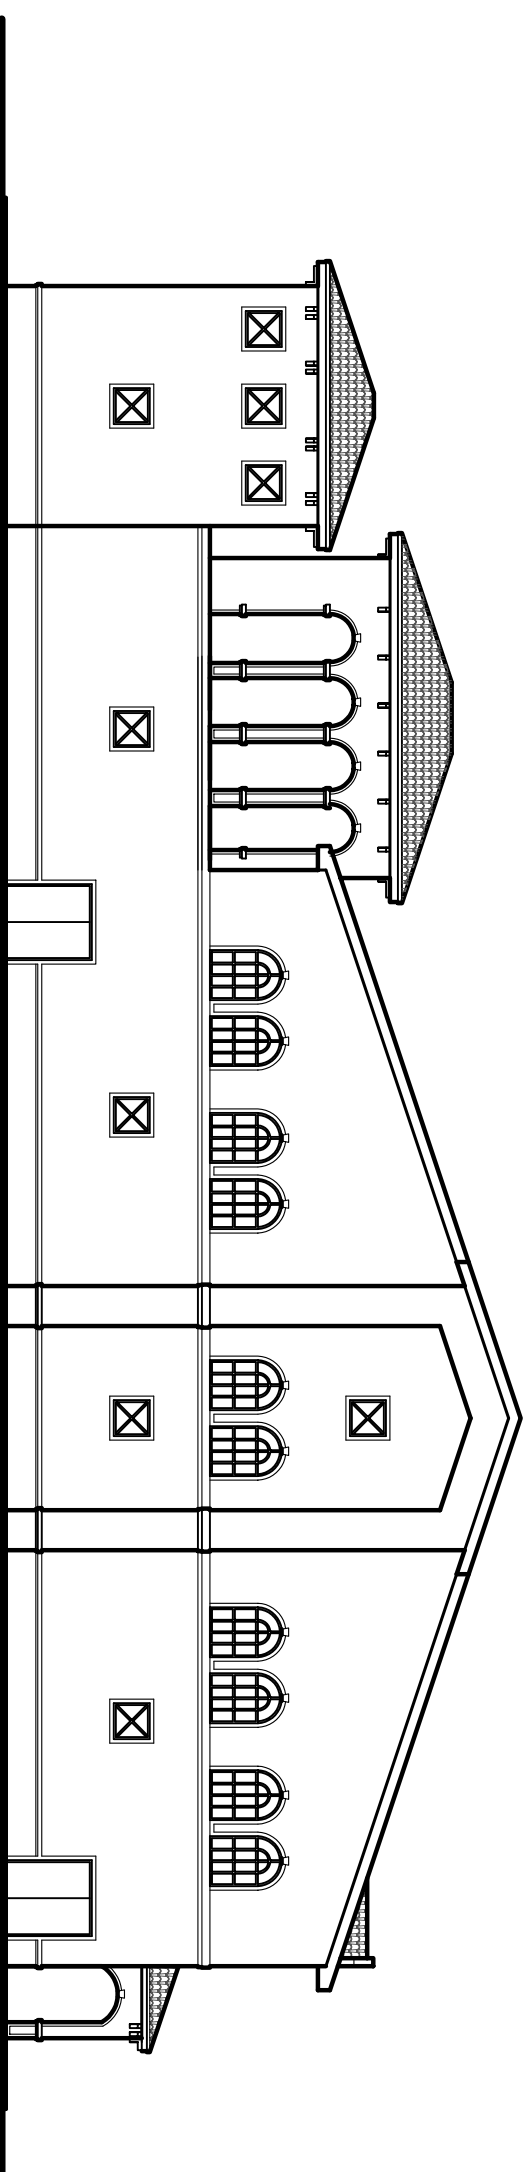


02 NORTH ELEVATION

1/16"=1'-0"

Issues:

No.	Date:	Description:
A.	12/11/14	CLIENT REVIEW

Architect:

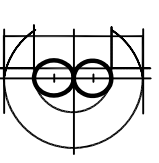

DONADIO
& Associates, Architects P.A.

609 7th Street
Vero Beach, FL 32980
Tel: 772.794.2829
Fax: 772.562.2600
Licenses No. AC0002289
www.donadio-arch.com

Consultants:

Drawing Title:

ELEVATIONS

Reference North



Dwg. File:

Dir: MT XREF File:

Project No.: 2014-21001 Plot File:

Sheet No.:

Cart. No.: 12.456

Date Signed:

A3.11