



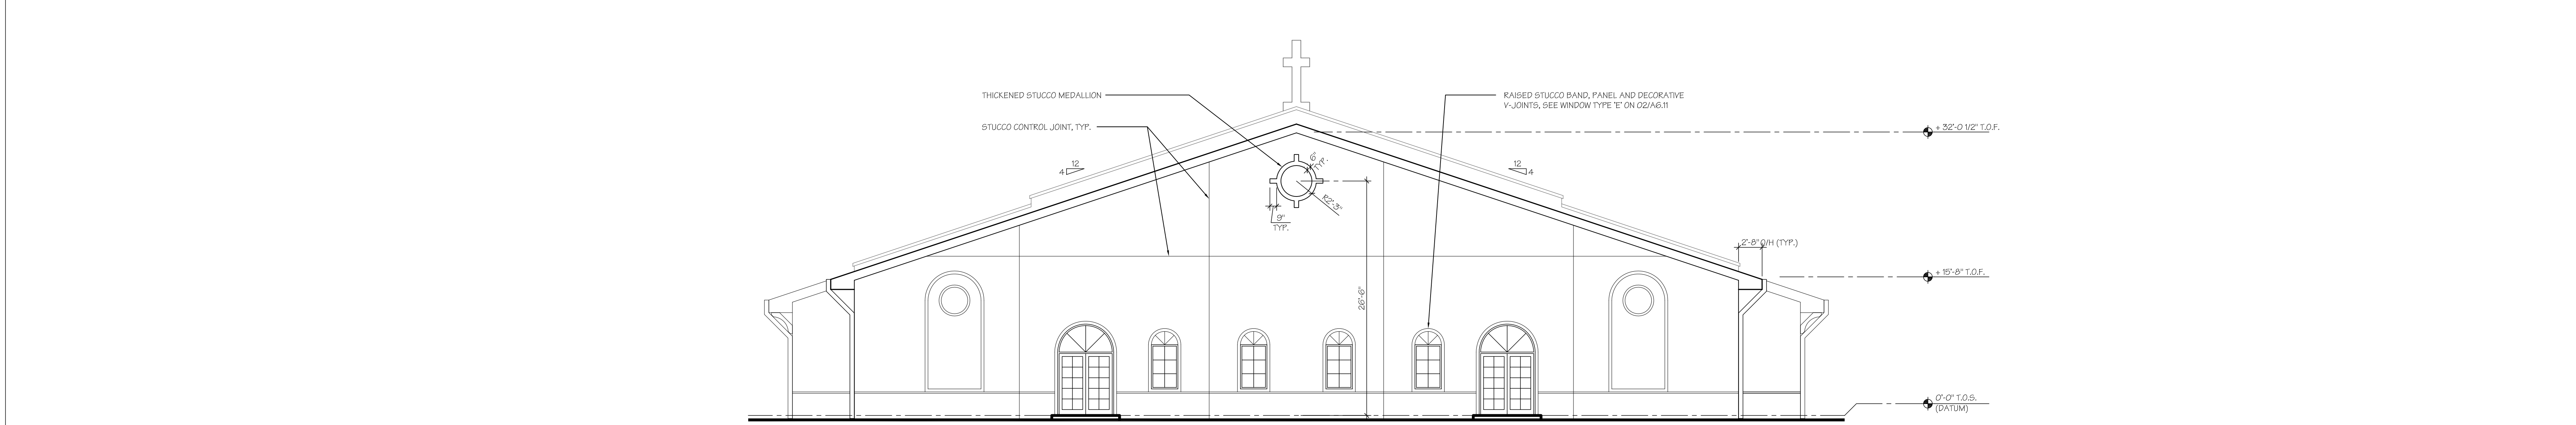


04 NORTH ELEVATION  
Scale: 1/8"=1'-0"

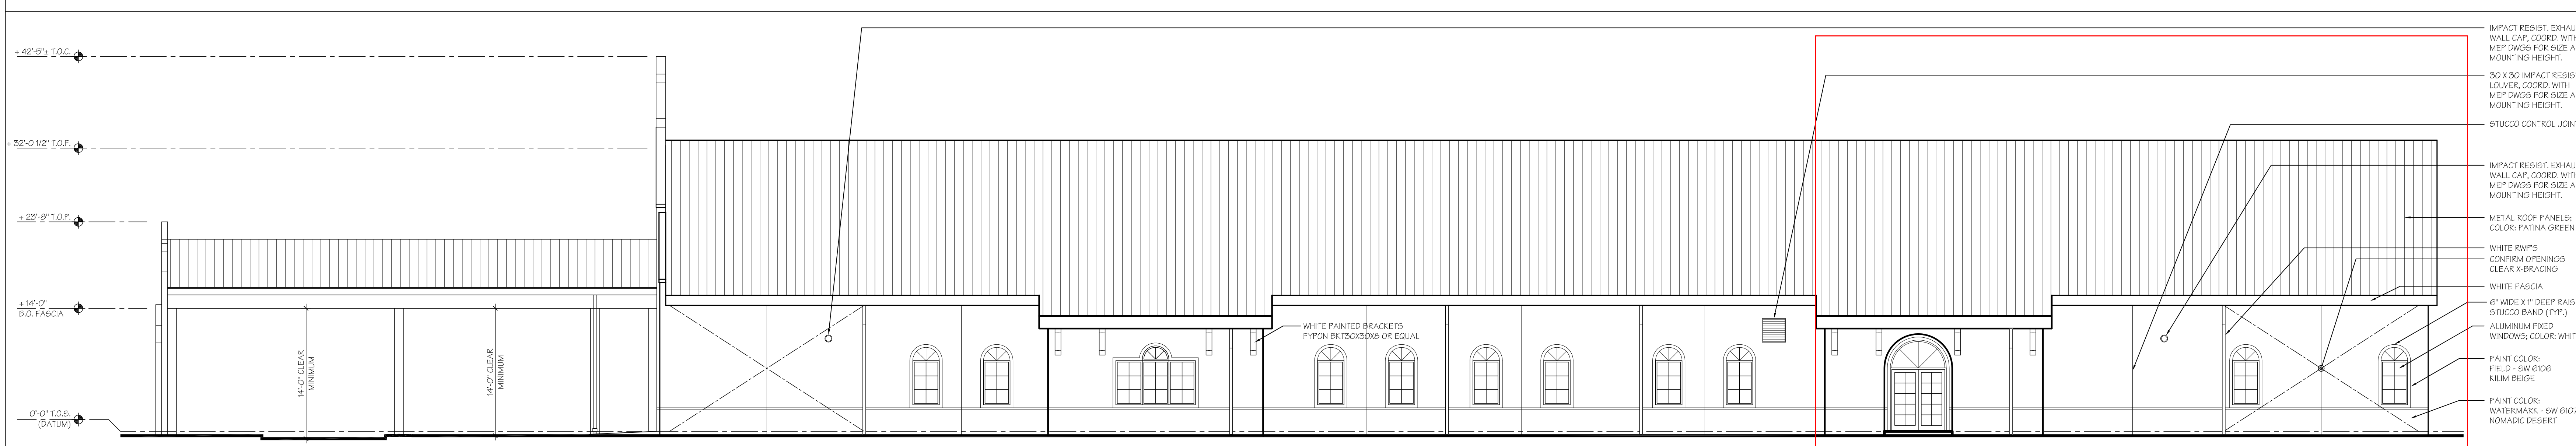


03 EAST ELEVATION  
Scale: 1/8"=1'-0"



02 SOUTH ELEVATION  
Scale: 1/8"=1'-0"

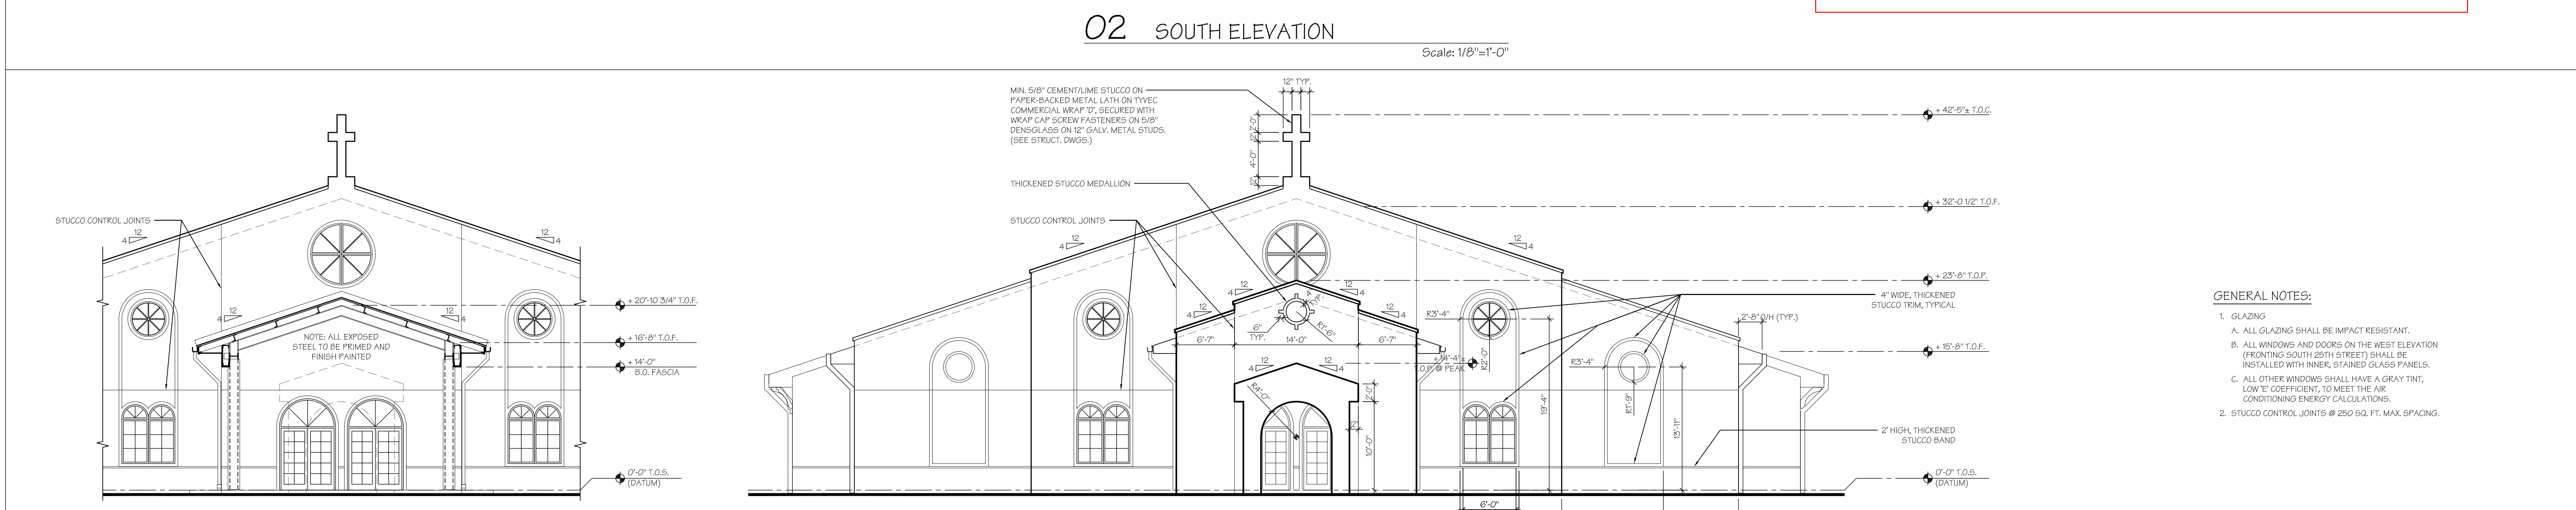

01 WEST ELEVATION  
Scale: 1/8"=1'-0"

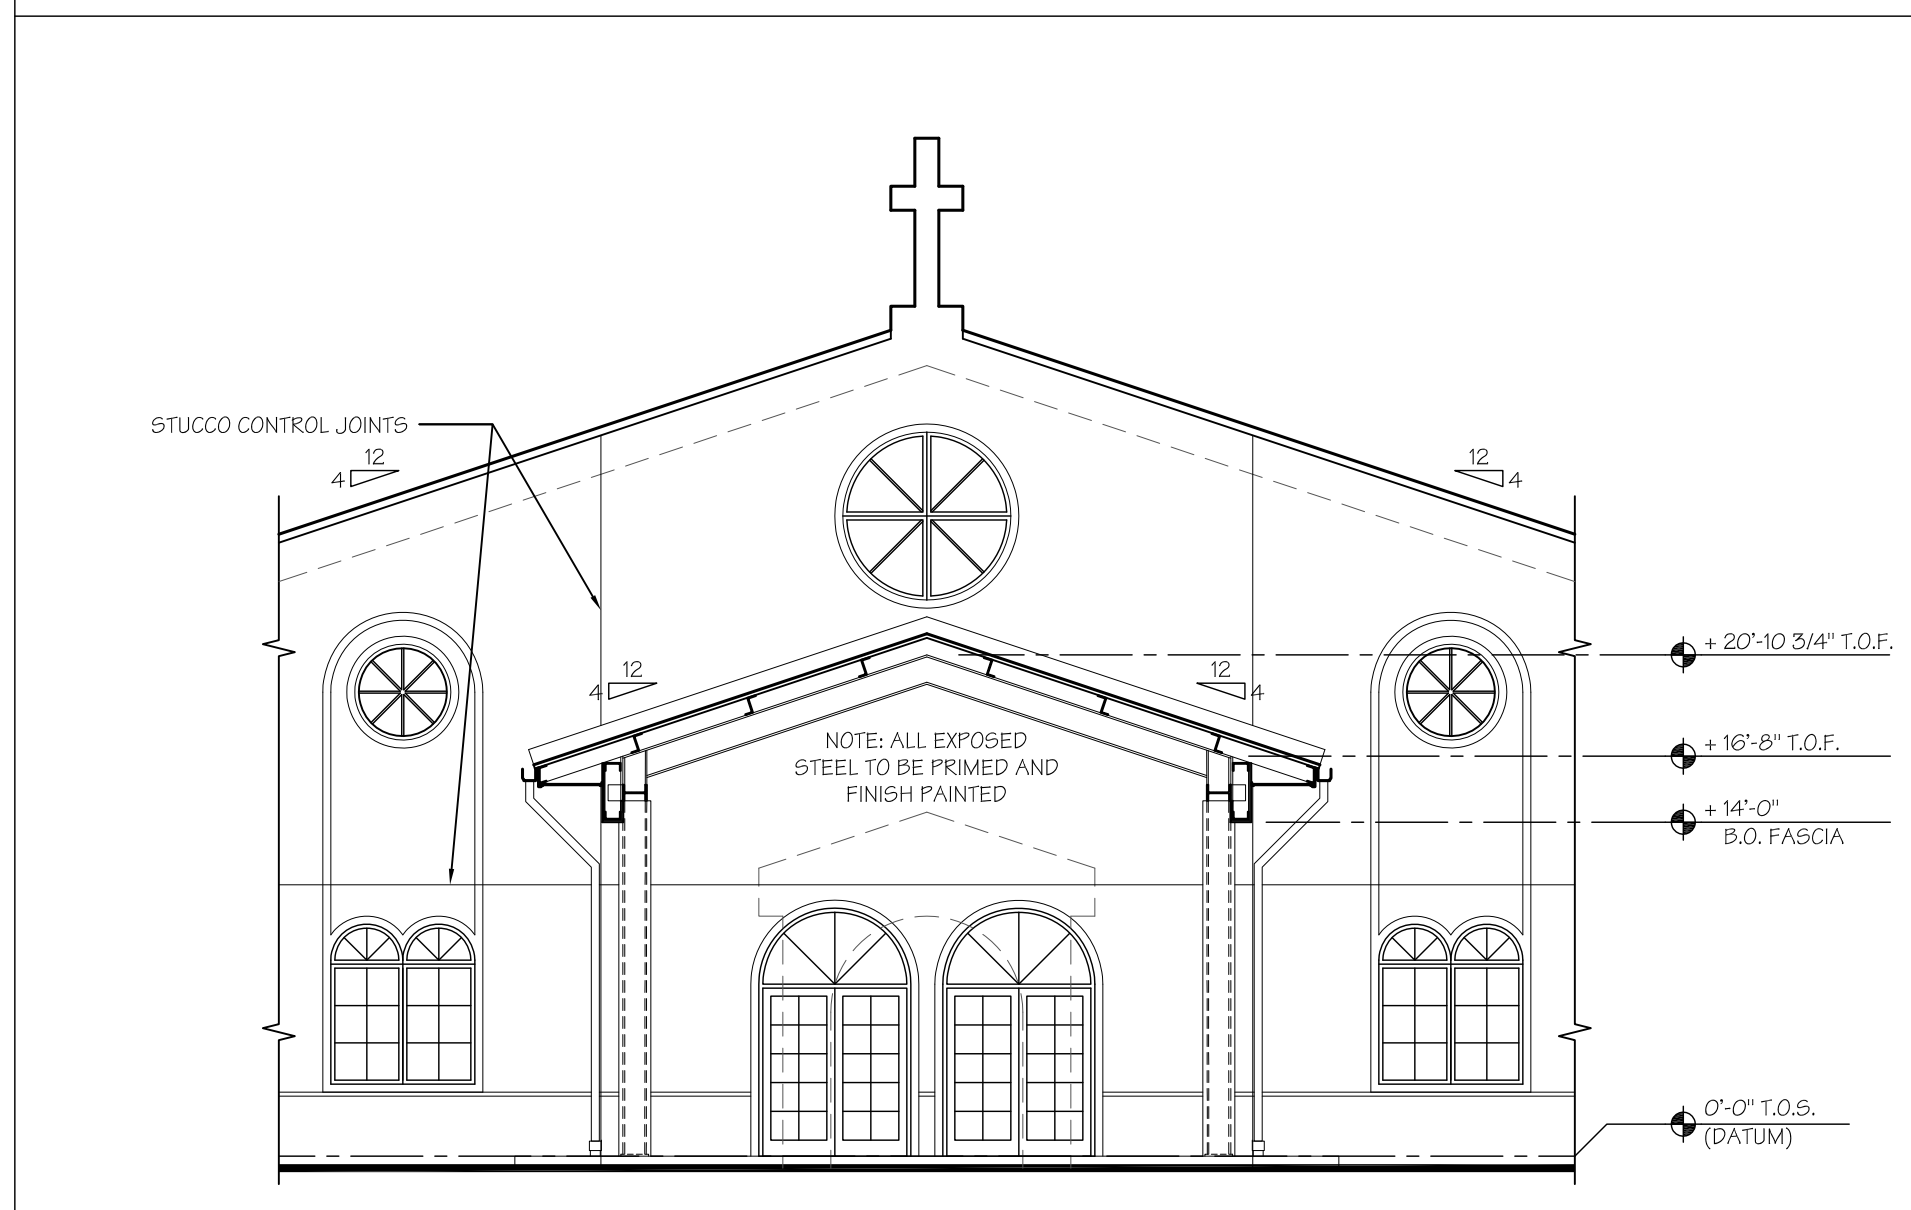

05 PARTIAL WEST ELEVATION  
Scale: 1/8"=1'-0"

Project:

# PROPOSED CHURCH FOR MT. BETHEL MINISTRIES

**MOUNT BETHEL MINISTRIES**  
FORT PIERCE, FLORIDA

Key Plan

Issues:

No.	Date	Description
A.	07.08.14	CLIENT REVIEW
B.	07.24.14	PROGRESS
C.	08.08.14	PROGRESS SET
D.	09.10.14	PROGRESS SET
E.	10.22.14	PERMIT SET
D.	09.04.15	PERMIT SET

Architect:

**DONADIO & Associates, Architects P.A.**  
699 17th Street  
Vero Beach, FL 32960  
Tel: 772.794.2029  
Fax: 772.562.3668  
www.donadio.com  
License No. A14000238

Consultants:

- GENERAL NOTES:
- GLAZING
    - ALL GLAZING SHALL BE IMPACT RESISTANT.
    - ALL WINDOWS AND DOORS ON THE WEST ELEVATION (FRONTING SOUTH 20TH STREET) SHALL BE INSTALLED WITH INNER, STAINED GLASS PANELS.
    - ALL OTHER WINDOWS SHALL HAVE A GRAY TINT, LOW 'E' COEFFICIENT, TO MEET THE AIR CONDITIONING ENERGY CALCULATIONS.
  - STUCCO CONTROL JOINTS @ 250 SQ. FT. MAX. SPACING.

Drawing Title:  
**EXTERIOR ELEVATIONS**

Reference North

Dir: JL Drawing File:  
Ch: HKC XREF File:  
Project No: 2015-45 Plot File:  
Sheet No:

Cert. No: 12,456  
Date Placed: A3.10