




Electrical Distribution Scale - 1/2" = 1' 0"

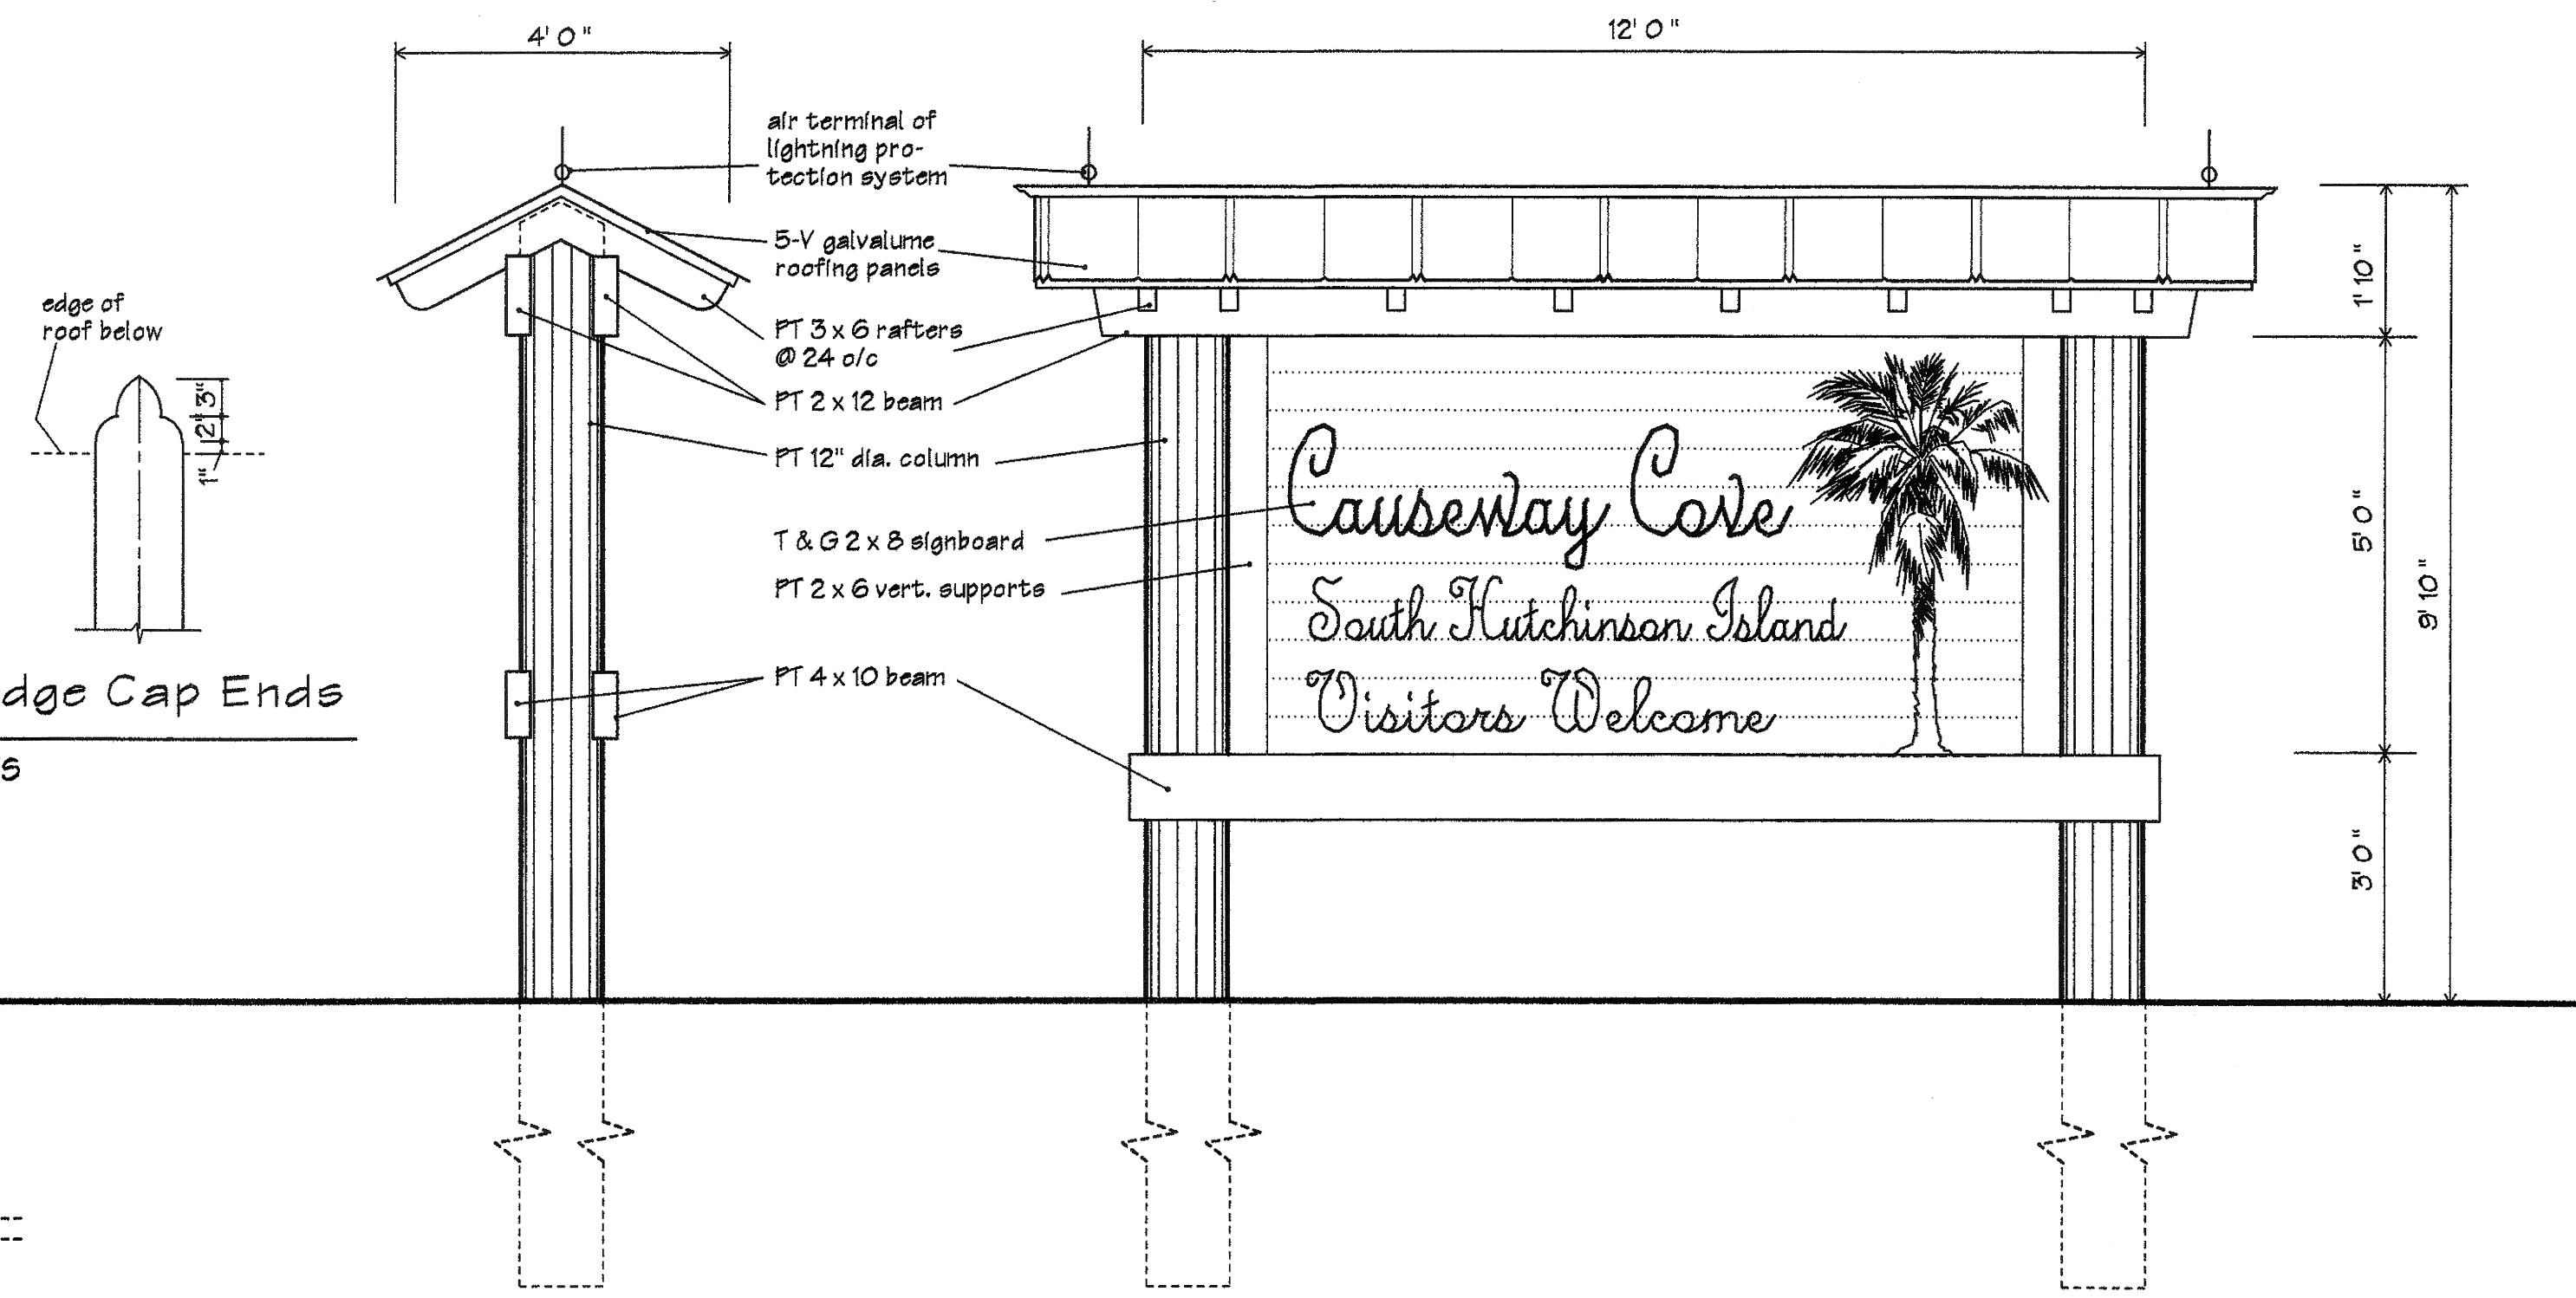


Site Identification Sign Scale - 1/2" = 1' 0"

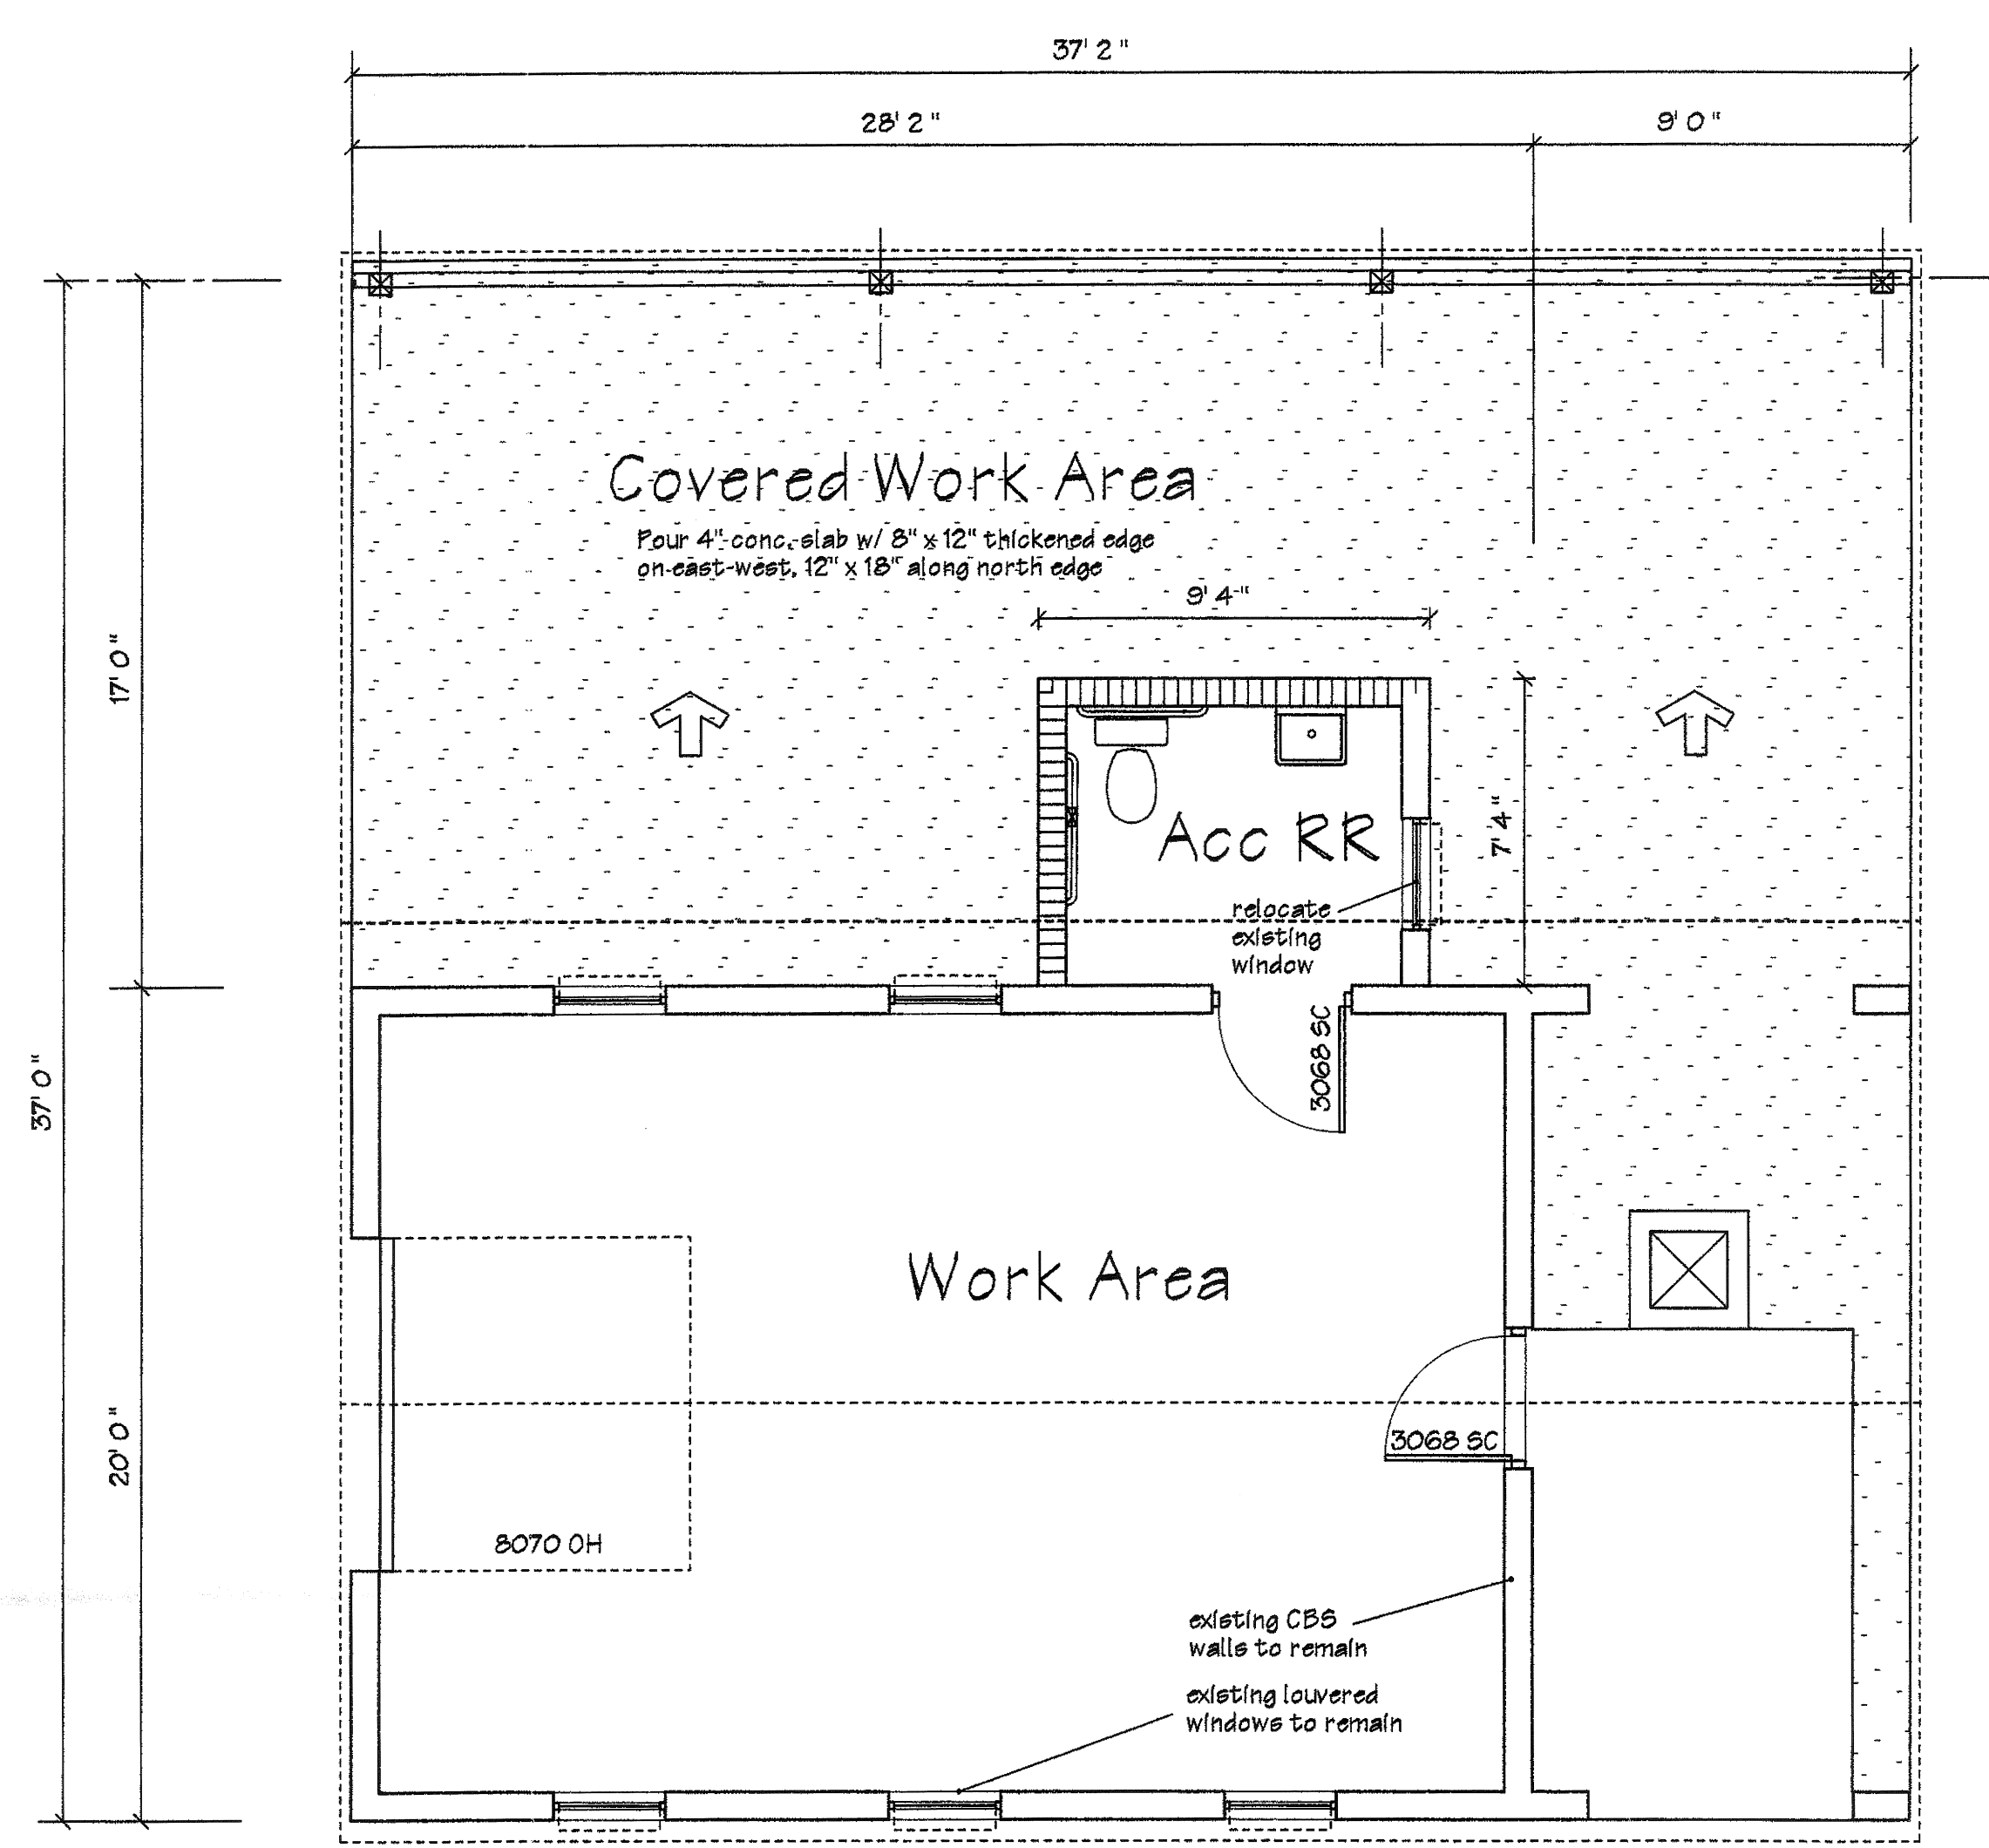


Maintenance Building Plan Scale - 1/4" = 1' 0"

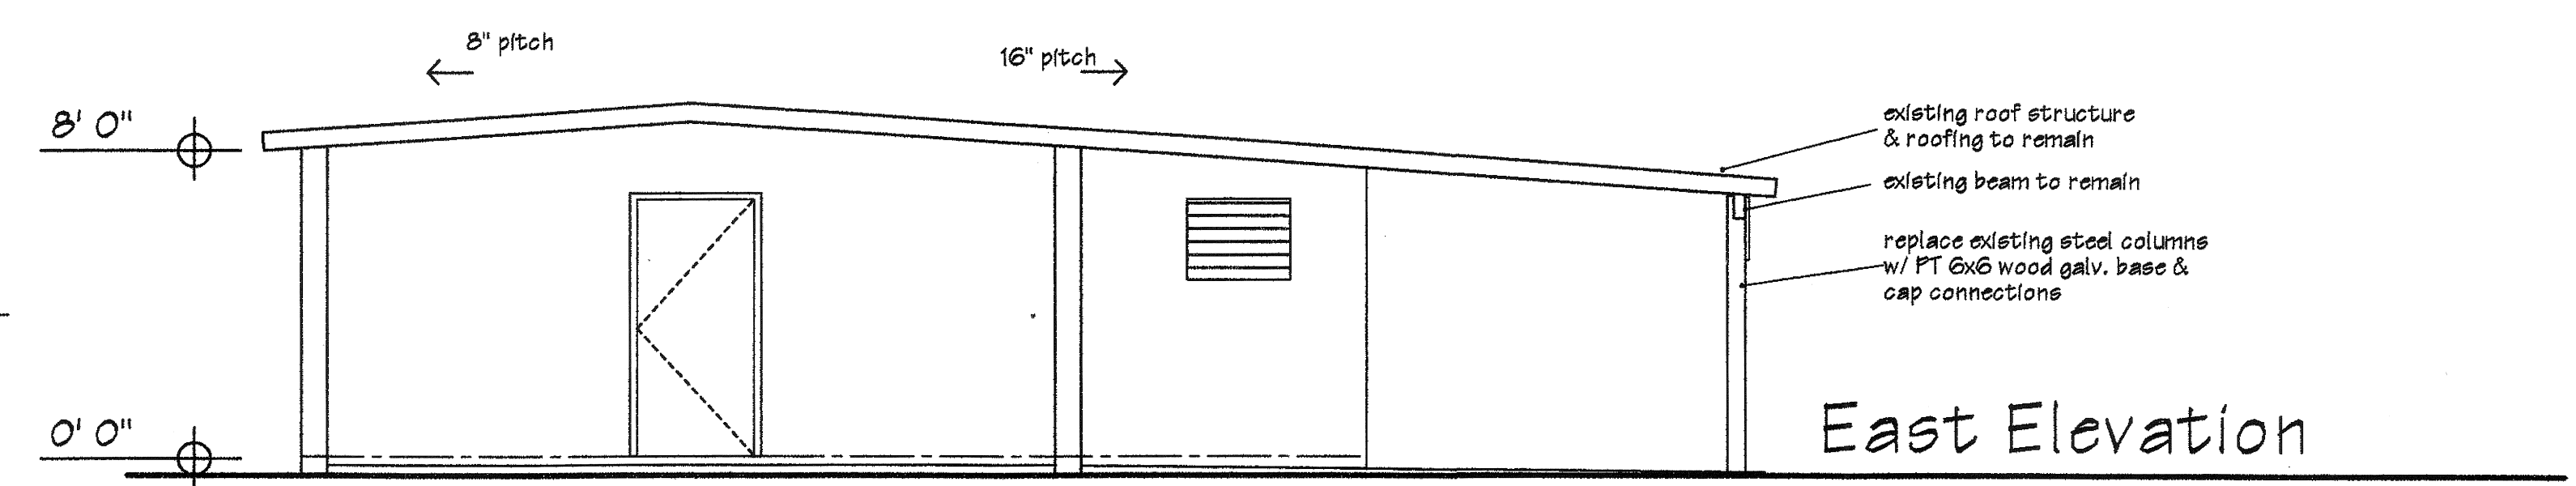


East Elevation Scale - 1/4" = 1' 0"

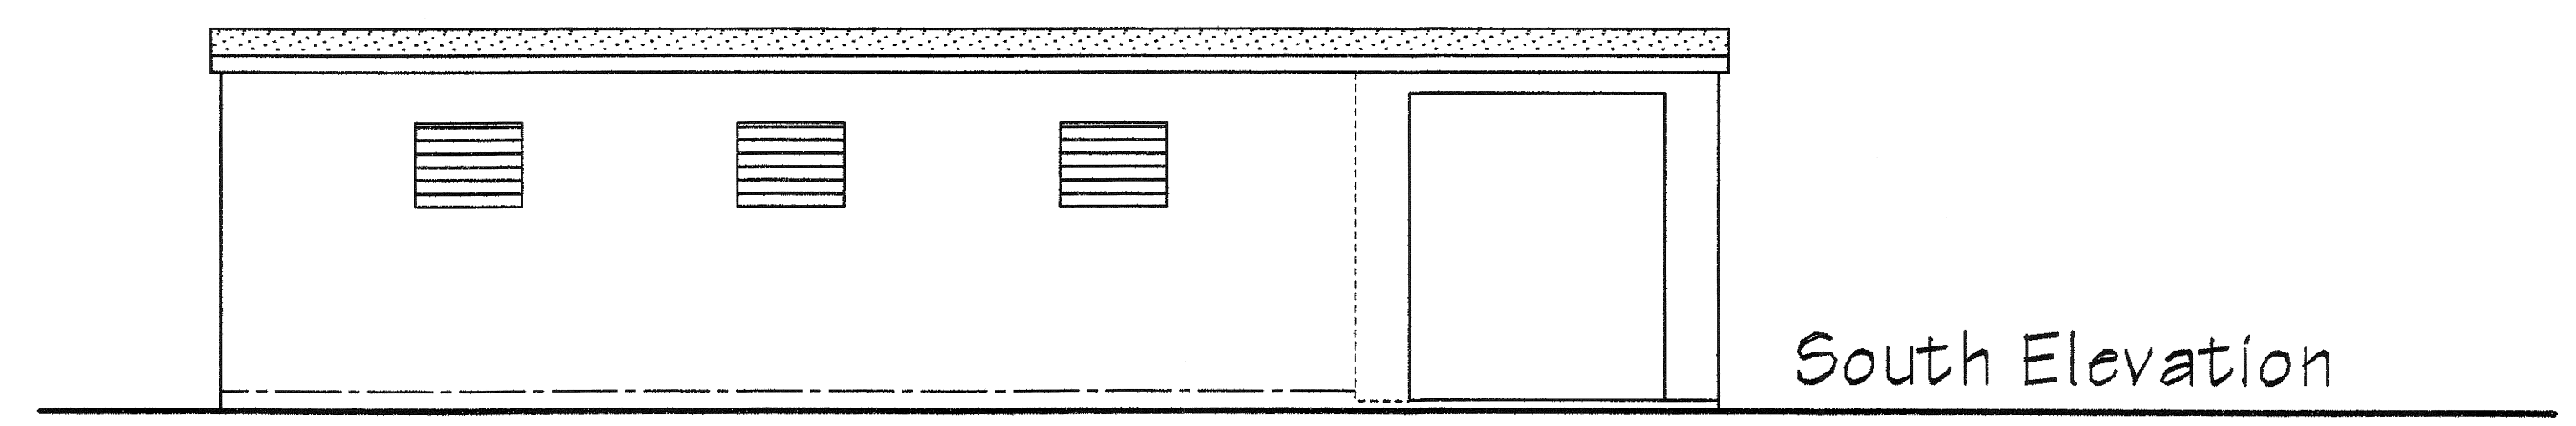

South Elevation Scale - 1/4" = 1' 0"

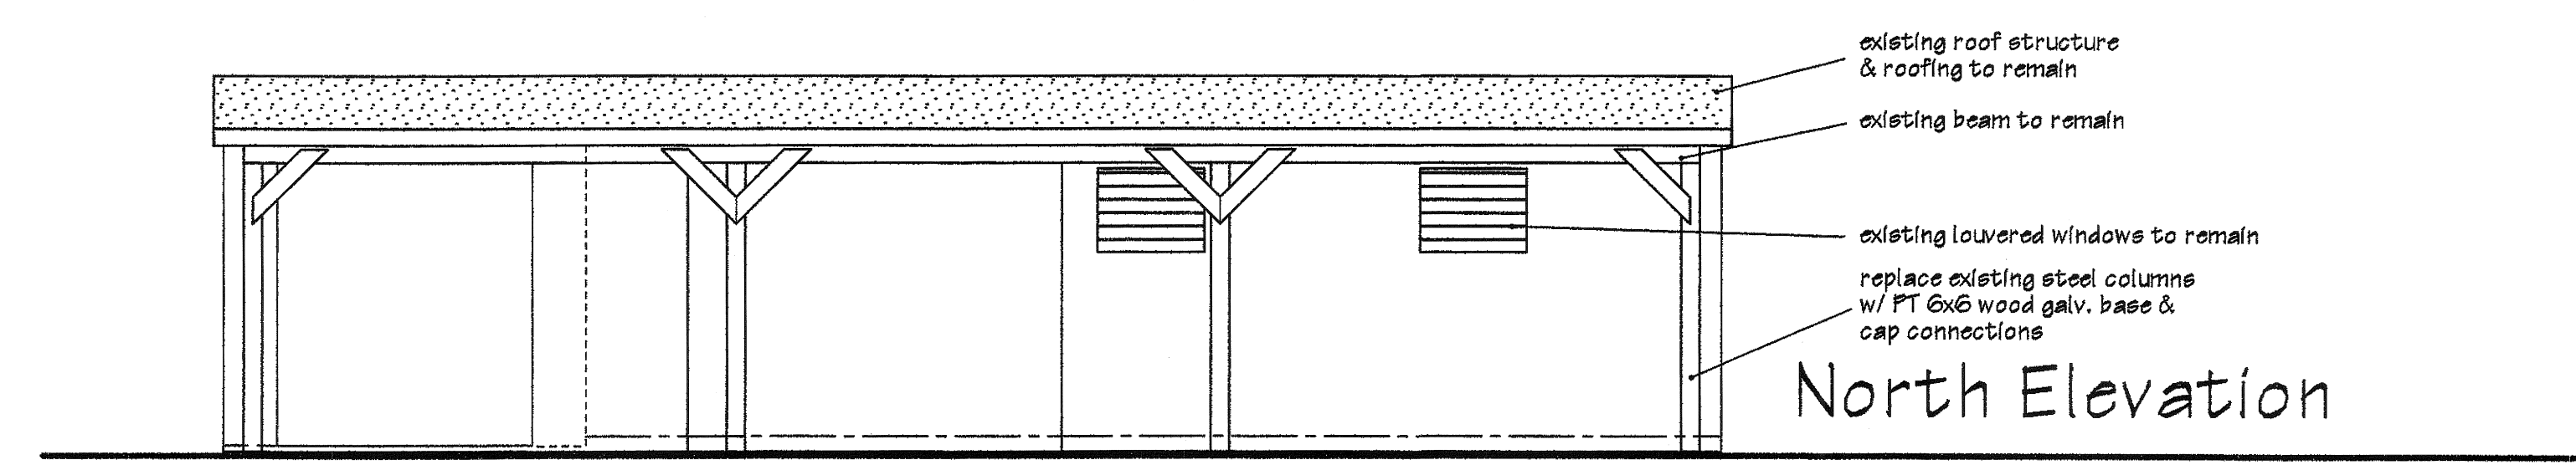


North Elevation Scale - 1/4" = 1' 0"

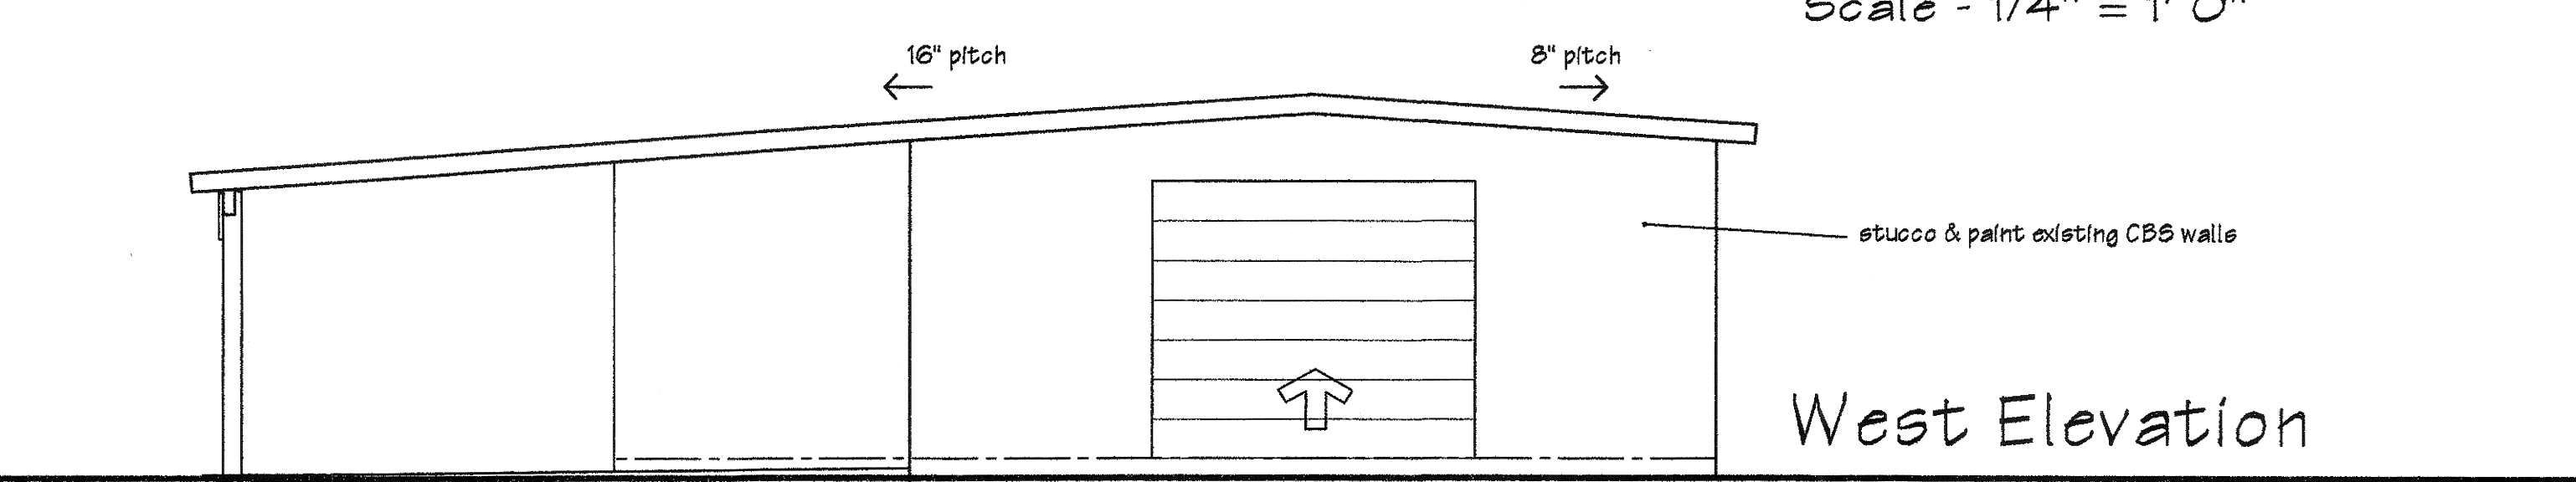

West Elevation Scale - 1/4" = 1' 0"




These drawings as instruments of service are the property of the Architect whether or not they are to be prepared for the project or not. They shall not be reproduced or used for any other project without the written agreement of the Architect. Copyright © 2015. All Rights Reserved.

Date	By	Description
12/07/15	JMF	Rev. to 2002 NAYD FEE

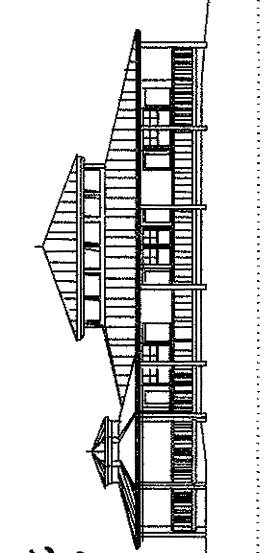


John M. Foster - Architect
Member - American Institute of Architects - LEED AP
11205 Ridge Avenue Ft. Pierce, Florida 34982
(772) 370-8464 - Florida Registration No. 851
jmfarchitect@gmail.com

Site Sign & Maintenance Building
CAUSEWAY COVE MARINA
601 Seaway Drive, Ft. Pierce, Florida

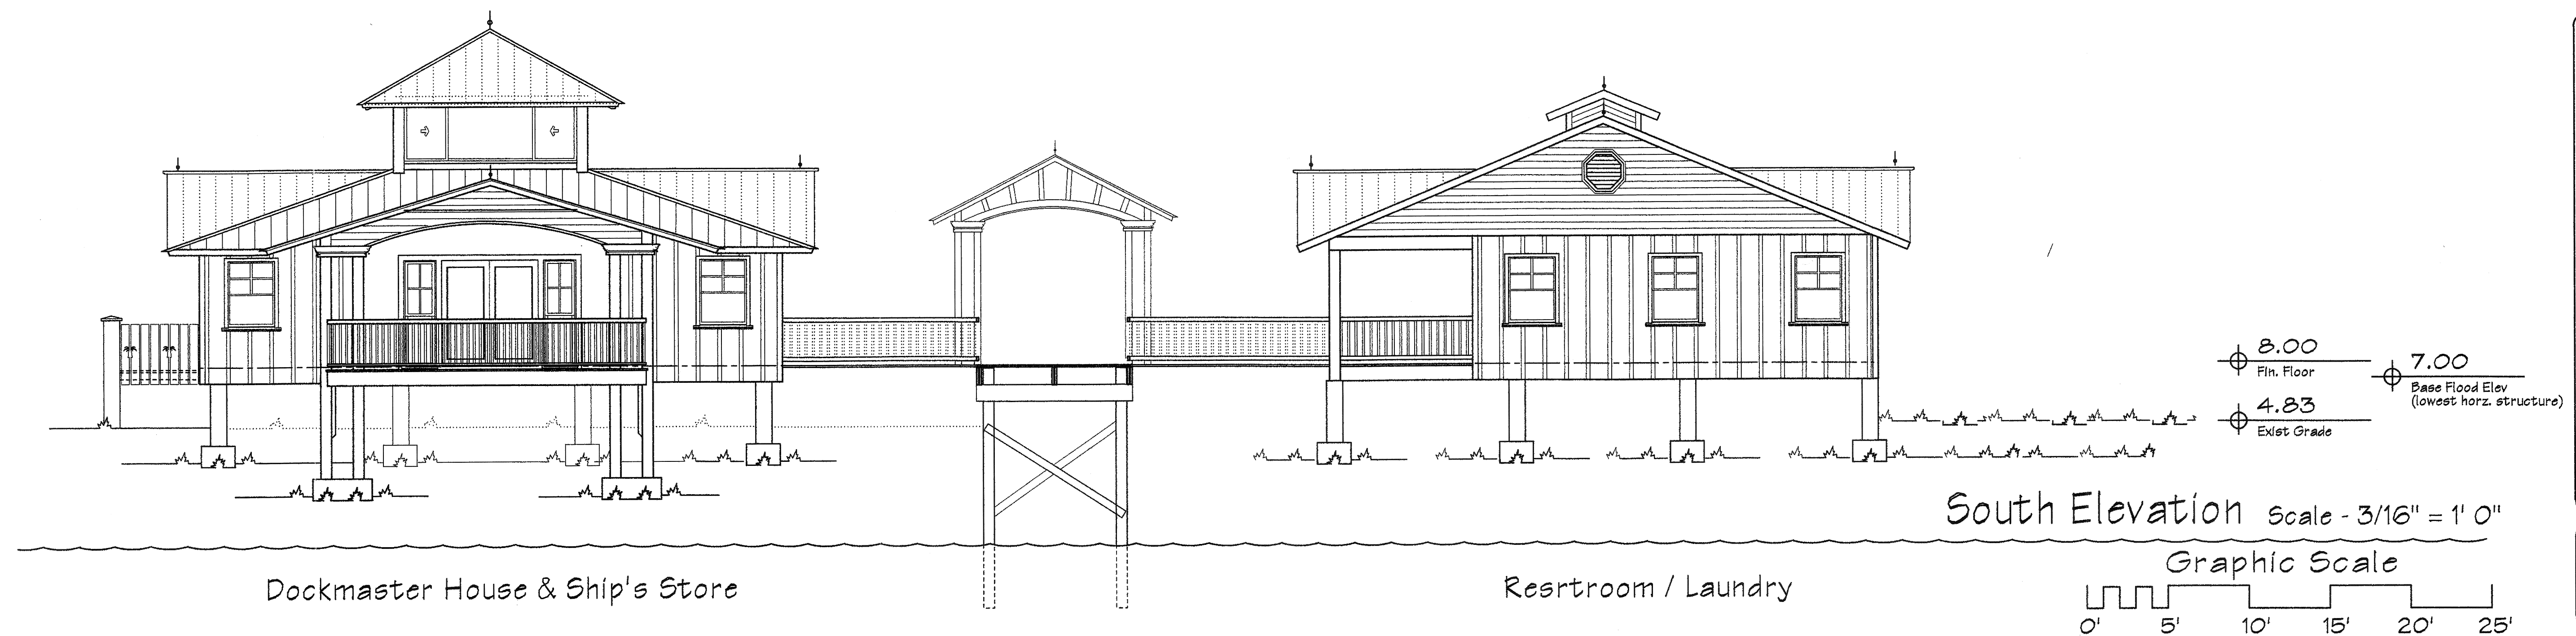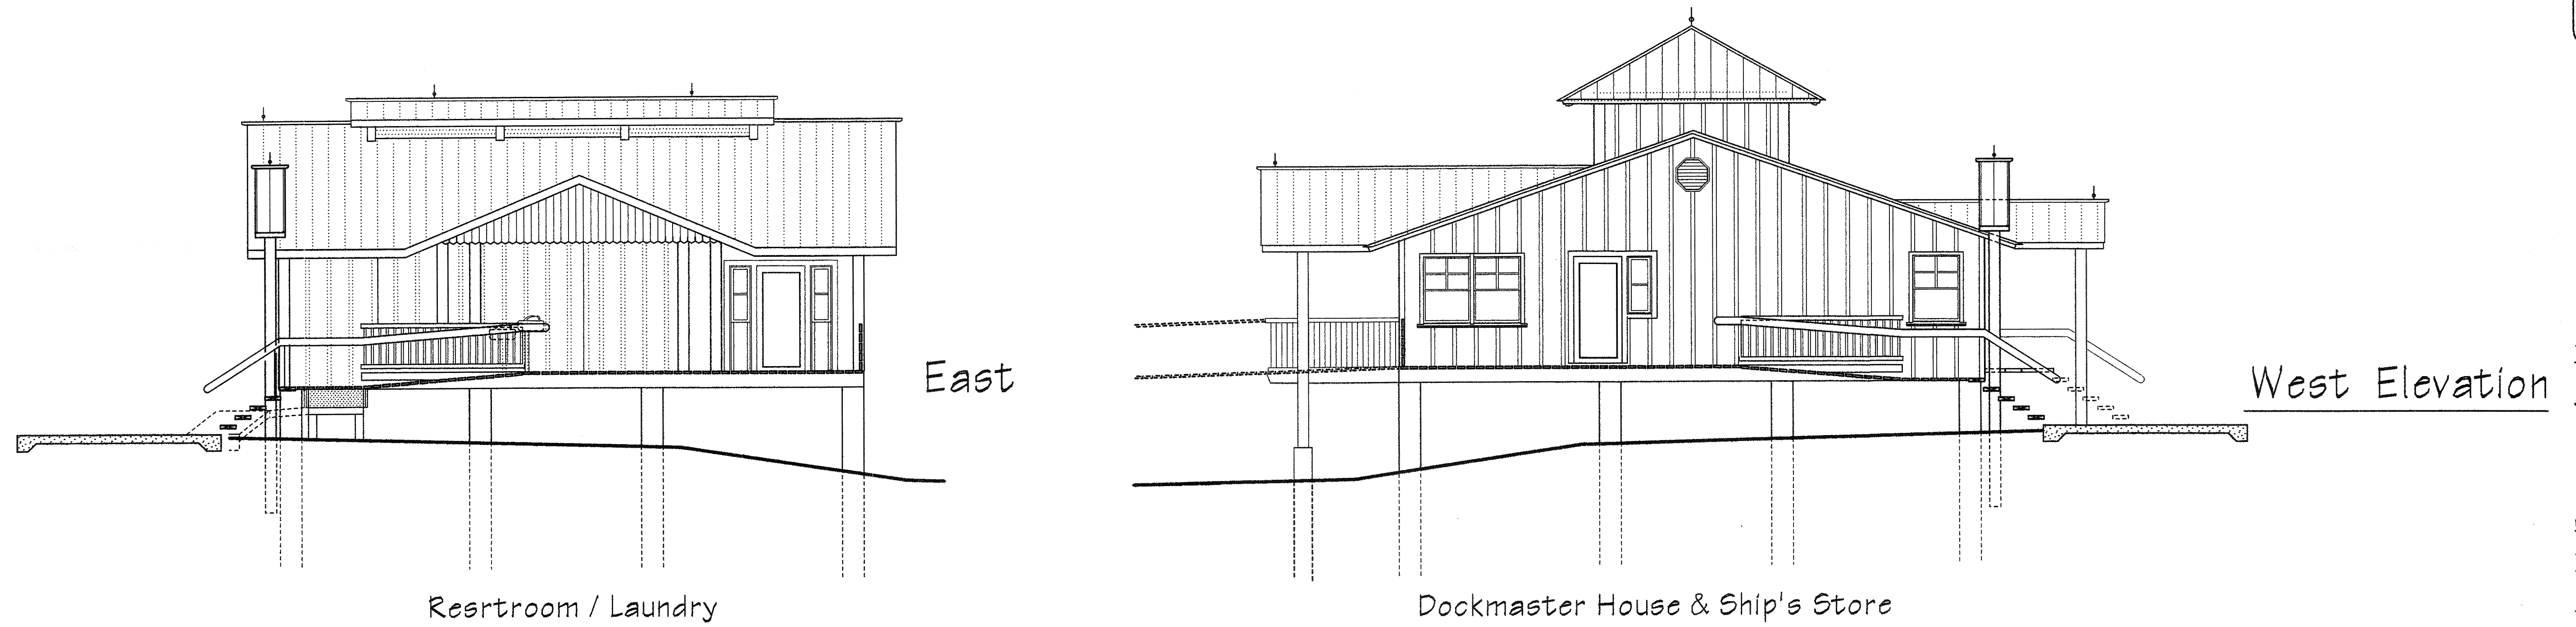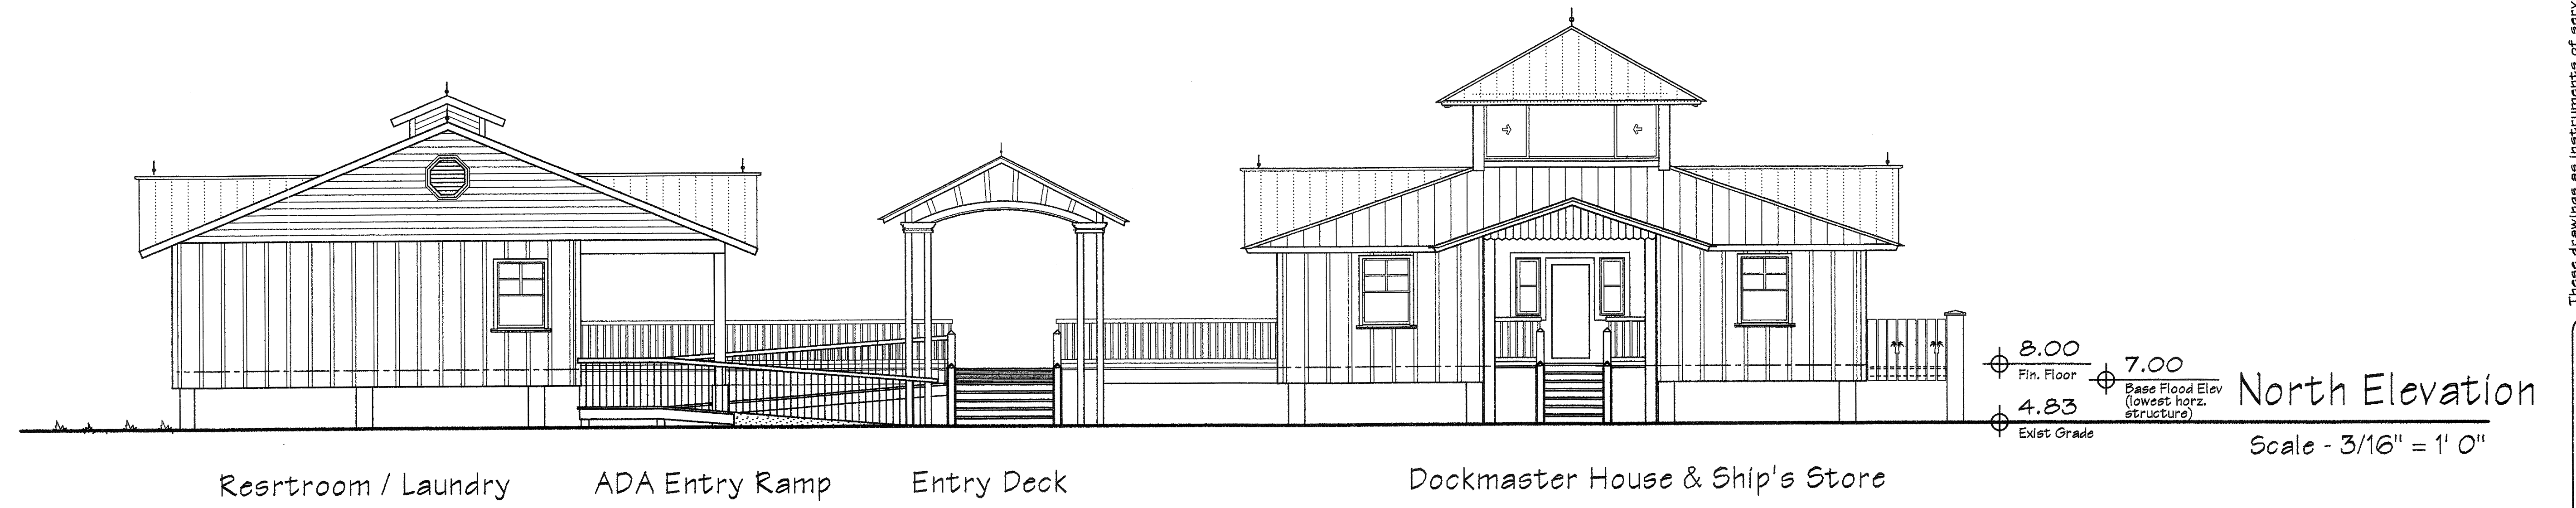

These drawings as instruments of service are the property of the Architect whether the project for which they are prepared be executed or not. They shall not be used for any other project without the written consent of the Architect. © 2018 JMF. All rights reserved.


Date	By	Description
12/07/15	JMF	Rev. to 8.00 NAVD FFE

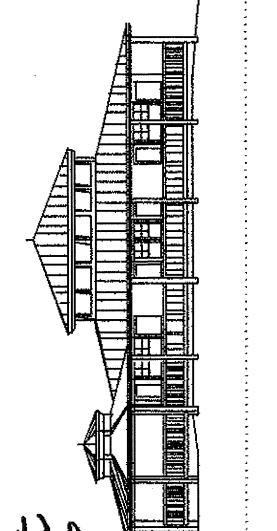

John M. Foster - Architect
Member - American Institute of Architects - LEED AP
11205 Ridge Avenue Ft. Pierce, Florida 34982
(772) 570-5464 - Florida Registration No. 2511
jmf@jmfarchitect.com

Dockmaster's House & Laundry
CAUSSEWAY COVE MARINA
601 Seaway Drive, Ft. Pierce, Florida



Sheet
A-2
of 3

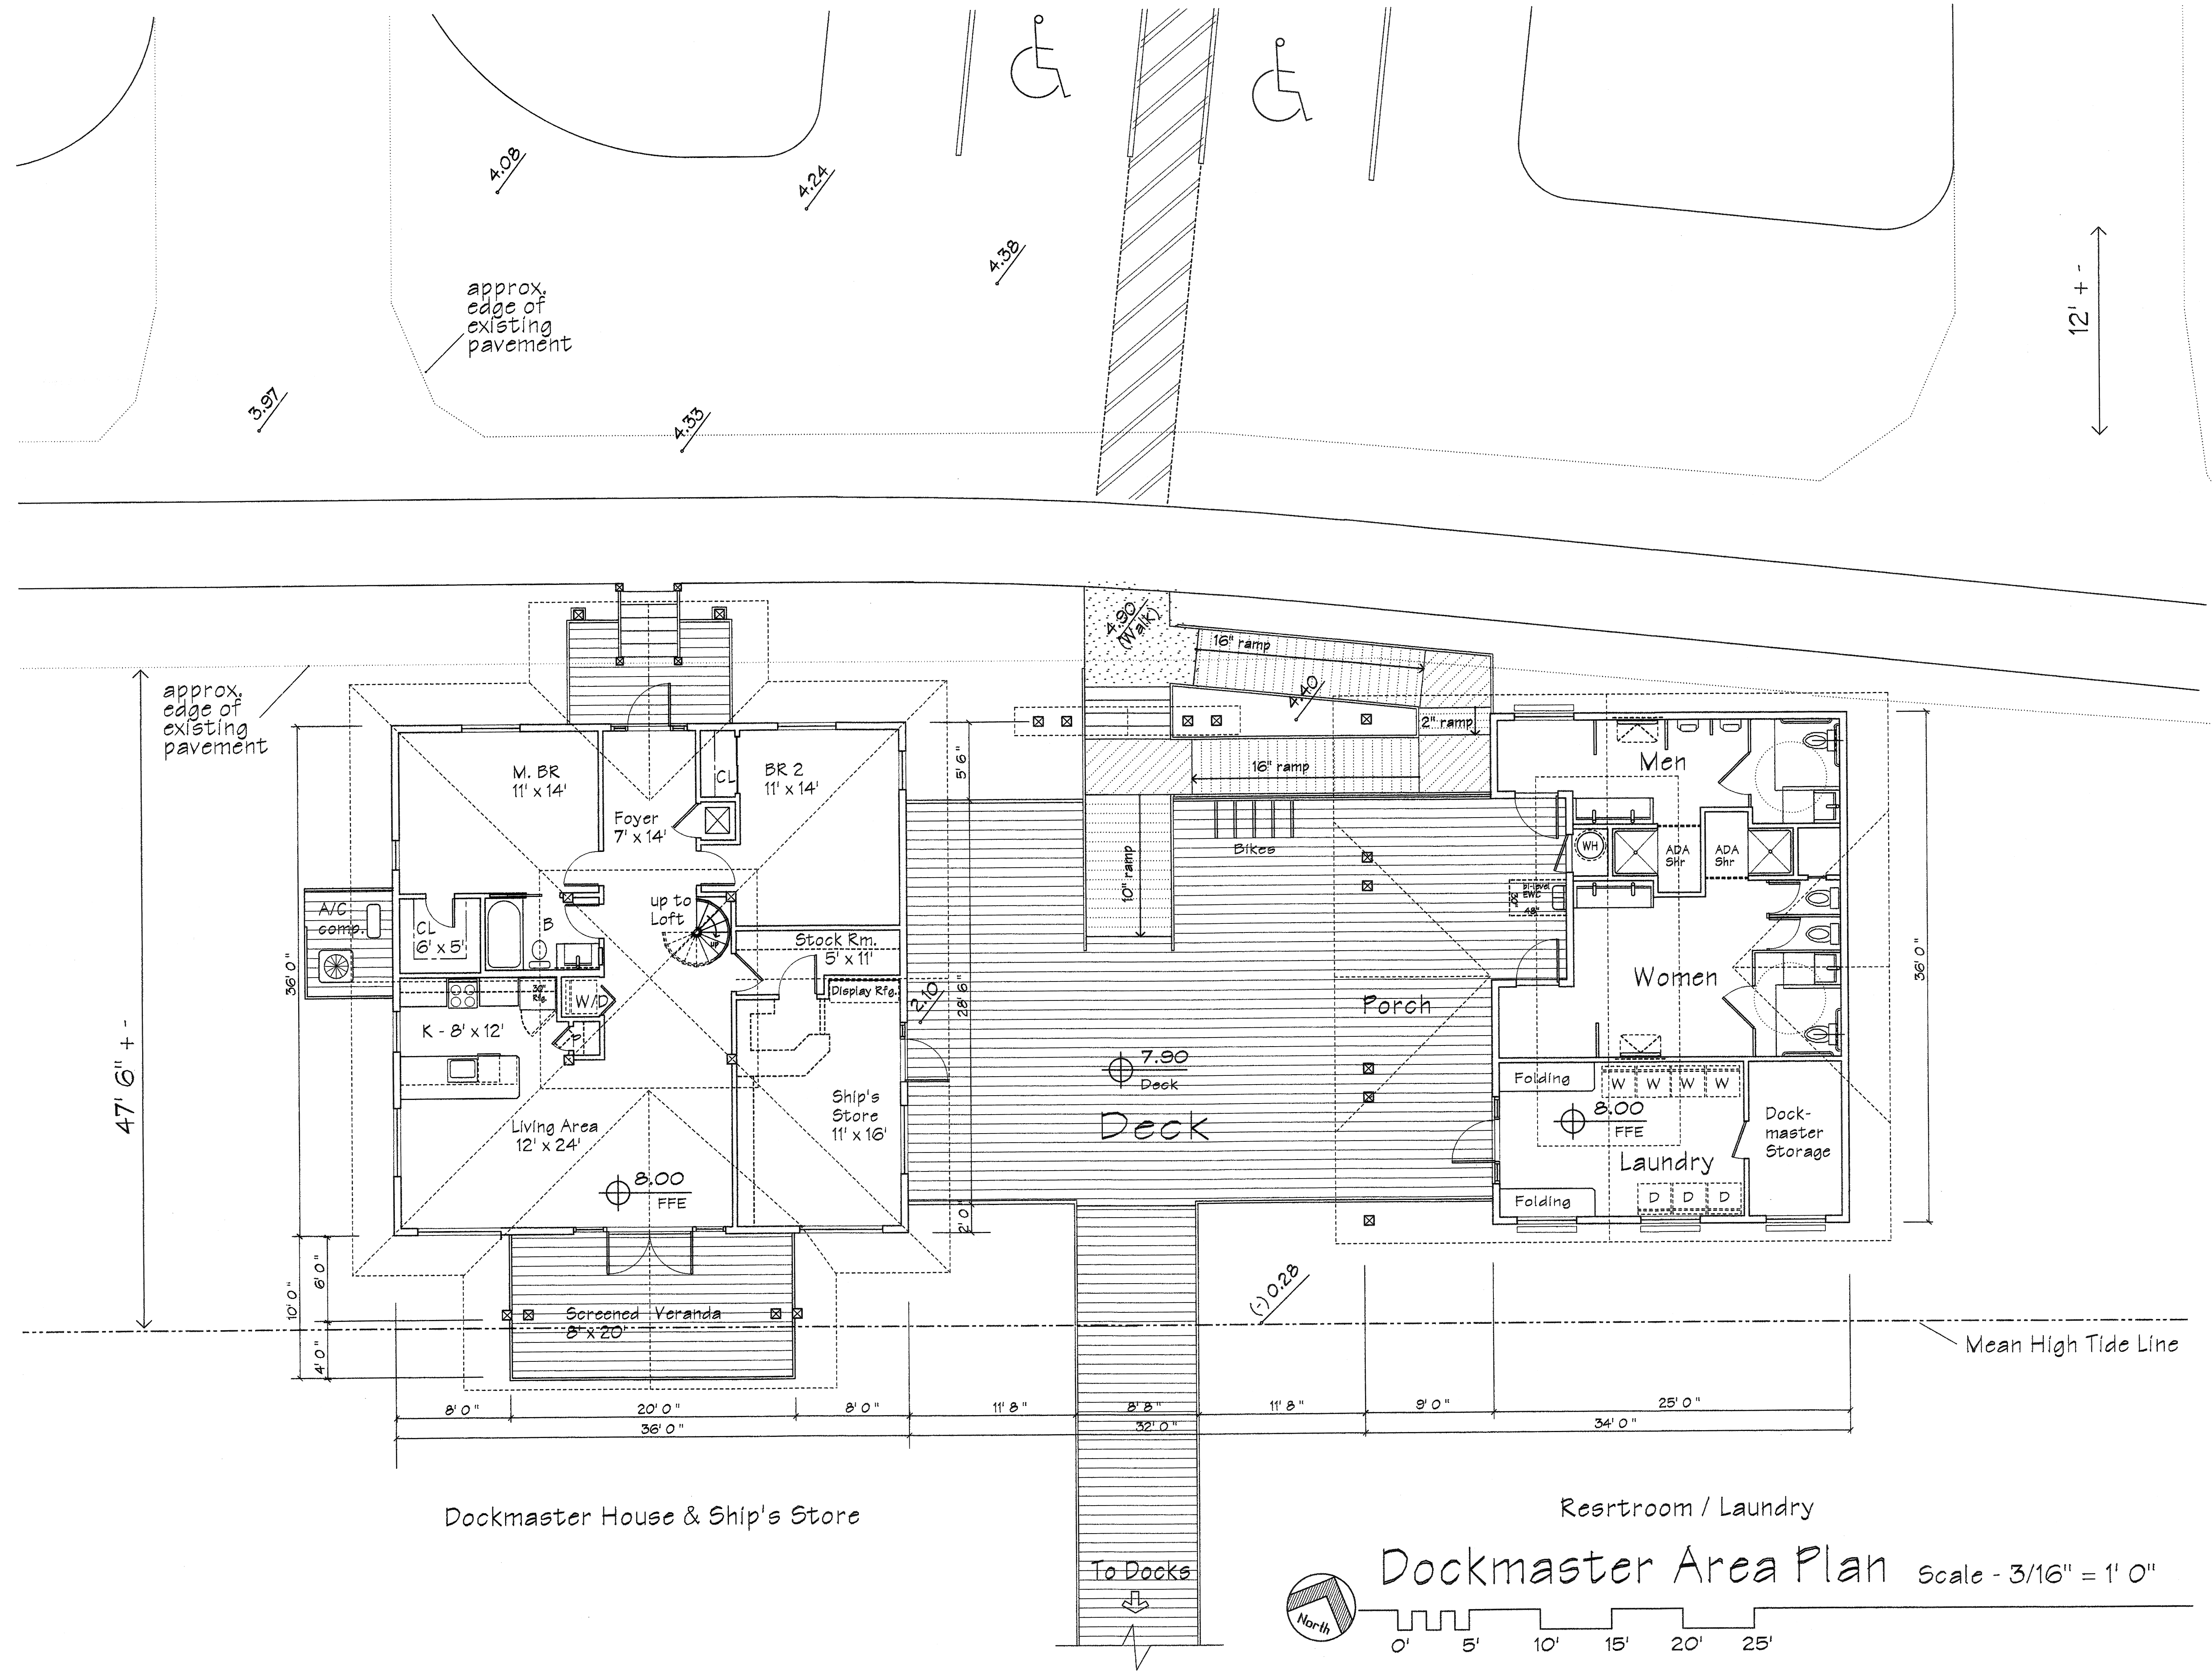

Dockmaster House & Ship's Store


Restroom / Laundry

Dockmaster Area Plan Scale - 3/16" = 1' 0"

 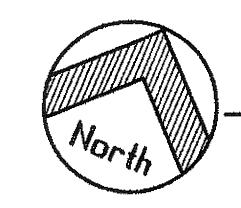

These drawings as instruments of service are prepared by the Architect for the project for which they are prepared and are not to be used for any other project without the written agreement of the Architect. Copyright © 2015. All rights reserved.

Date	By	Description
12/07/15	JMF	Rev. to 8.00 NAYD FFE

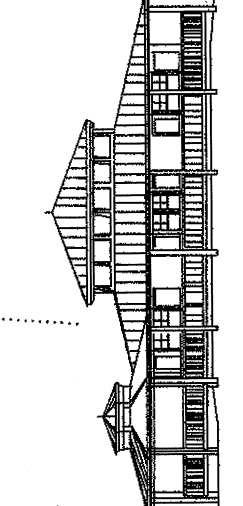

John M. Foster - Architect
 Member - American Institute of Architects - LEED AP
 11205 Ridge Avenue Ft. Pierce, Florida 34982
 (772) 370-9464 - Florida Registration No. 9511
 jmfarch@gmail.com

Dockmaster's House & Laundry
CAUSEWAY COVE MARINA
 601 Scaway Drive, Ft. Pierce, Florida

Sheet
A-1
 of 3

Upload any photo and color match it to any of our 1,900+ paint colors.

Get Inspiration

Find Another Retailer

BACK

SAMPLE COLORS



add all colors to a project

add all colors to shopping list

TREASURE ISLE 302-5

NEUMAN BLUE 151-3

PERSIAN BLUE 153-5

HORIZON HAZE 152-4

MARINE MAGIC 153-6

NIGHT MAGIC 151-5



Explore our most popular colors

BACK



SAMPLE COLORS





add all colors to a project

add all colors to shopping list


TEENY BIKINI 348-6




SOUTHERN BREEZE 414-2





Flower Annie CHS-49

 

Thunder KY7169-2



MISTY MEADOW PPG1031-2



FELDSPAR 554-5



Upload any photo and color match it to any of our 1,900+ paint colors.

Find Another Retailer



BACK

SAMPLE COLORS



add all colors to a project add all colors to shopping list



BLEACHED SPRUCE
208-4

BOTANY BEIGE PPG15-27





Tuscan Sun ATC-28



JEWEL WEED 202-5




Thunder KY7169-2

ROYAL PEACOCK 102-7


Upload any photo and color match it to any of our 1,900+ paint colors.

Get Directions

Find Another Retailer

BACK

SAMPLE COLORS



add all colors to a project

add all colors to shopping list

SUDDENLY SAPPHIRE
249-7

HORIZON HAZE 152-4

Horseshoe 7174-1

Second Street Bridge
7173-1

WINDJAMMER 149-4

TWINKLE TOES
PPG1109-3



Upload any photo and color match it to any of our 1,900+ paint colors.

Find Another Retailer

BACK

SAMPLE COLORS



add all colors to a project

add all colors to shopping list

NASSAU 155-6

SILENT RIPPLE 101-3

SORCERER 150-5

KINGFISHER 151-7

Thunder KY7169-2

PURPLE RHAPSODY 244-6



Upload any photo and color match it to any of our 1,900+ paint colors.

Find Another Retailer

BACK

SAMPLE COLORS



add all colors to a project

add all colors to shopping list

RAVE REGATTA 250-7






MAGICAL MOONLIGHT 542-2




NEWPORT BLUE 150-6




 

WHIRLWIND PPG1013-3

COBALT GLAZE 150-7




STEPPING STONE PPG1010-4


Upload any photo and color match it to any of our 1,900+ paint colors.

Find Another Retailer

BACK

SAMPLE COLORS



add all colors to a project

add all colors to shopping list

COBALT STONE 149-7

ORANGE ICE 118-7

EARL GRAY 522-5

Tainted Gold ATC-37

BRILLIANT BLUE 349-7

CINNAMON CRUNCH
PPG1080-6

