



1 WEST ELEVATION

CE1 SCALE: 1/8" = 1'-0"

63" O'Reilly and 29" AUTO PARTS (Stacked)



2 NORTH ELEVATION

CE1 SCALE: 1/8" = 1'-0"




3 EAST ELEVATION

CE1 SCALE: 1/8" = 1'-0"



4 SOUTH ELEVATION

CE1 SCALE: 1/8" = 1'-0"

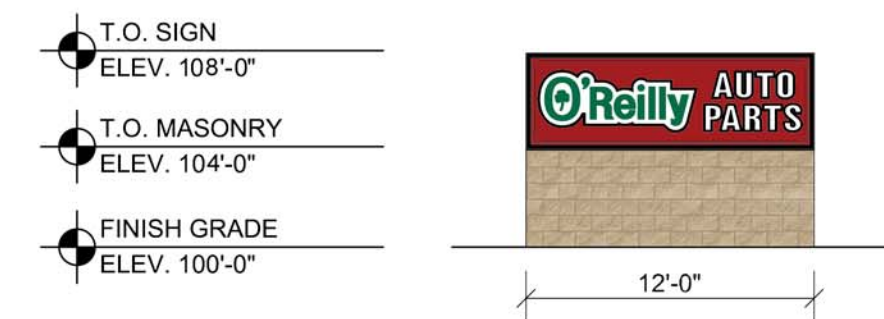


6 PROPOSED SITE SIGN

CE1 SCALE: 1/4" = 1'-0"

FINISH LEGEND:

	FIELD BLOCK -	PAINTED SPLIT FACE C.M.U. COLOR: SHERWIN WILLIAMS "LATTE" SW6108
	ACCENT BLOCK -	PAINTED SPLIT FACE C.M.U. COLOR: SHERWIN WILLIAMS "SOFTER TAN" SW6141
	EIFS AROUND SIGN -	CUSTOM RED MIX BY DRYVIT ORAP011030S WITH DRYVIT STRATOTONE HIGH PERFORMANCE COLORANT (FACTORY MIXED ONLY)
	CURTAIN WALL -	KAWNEER "DARK IVY"

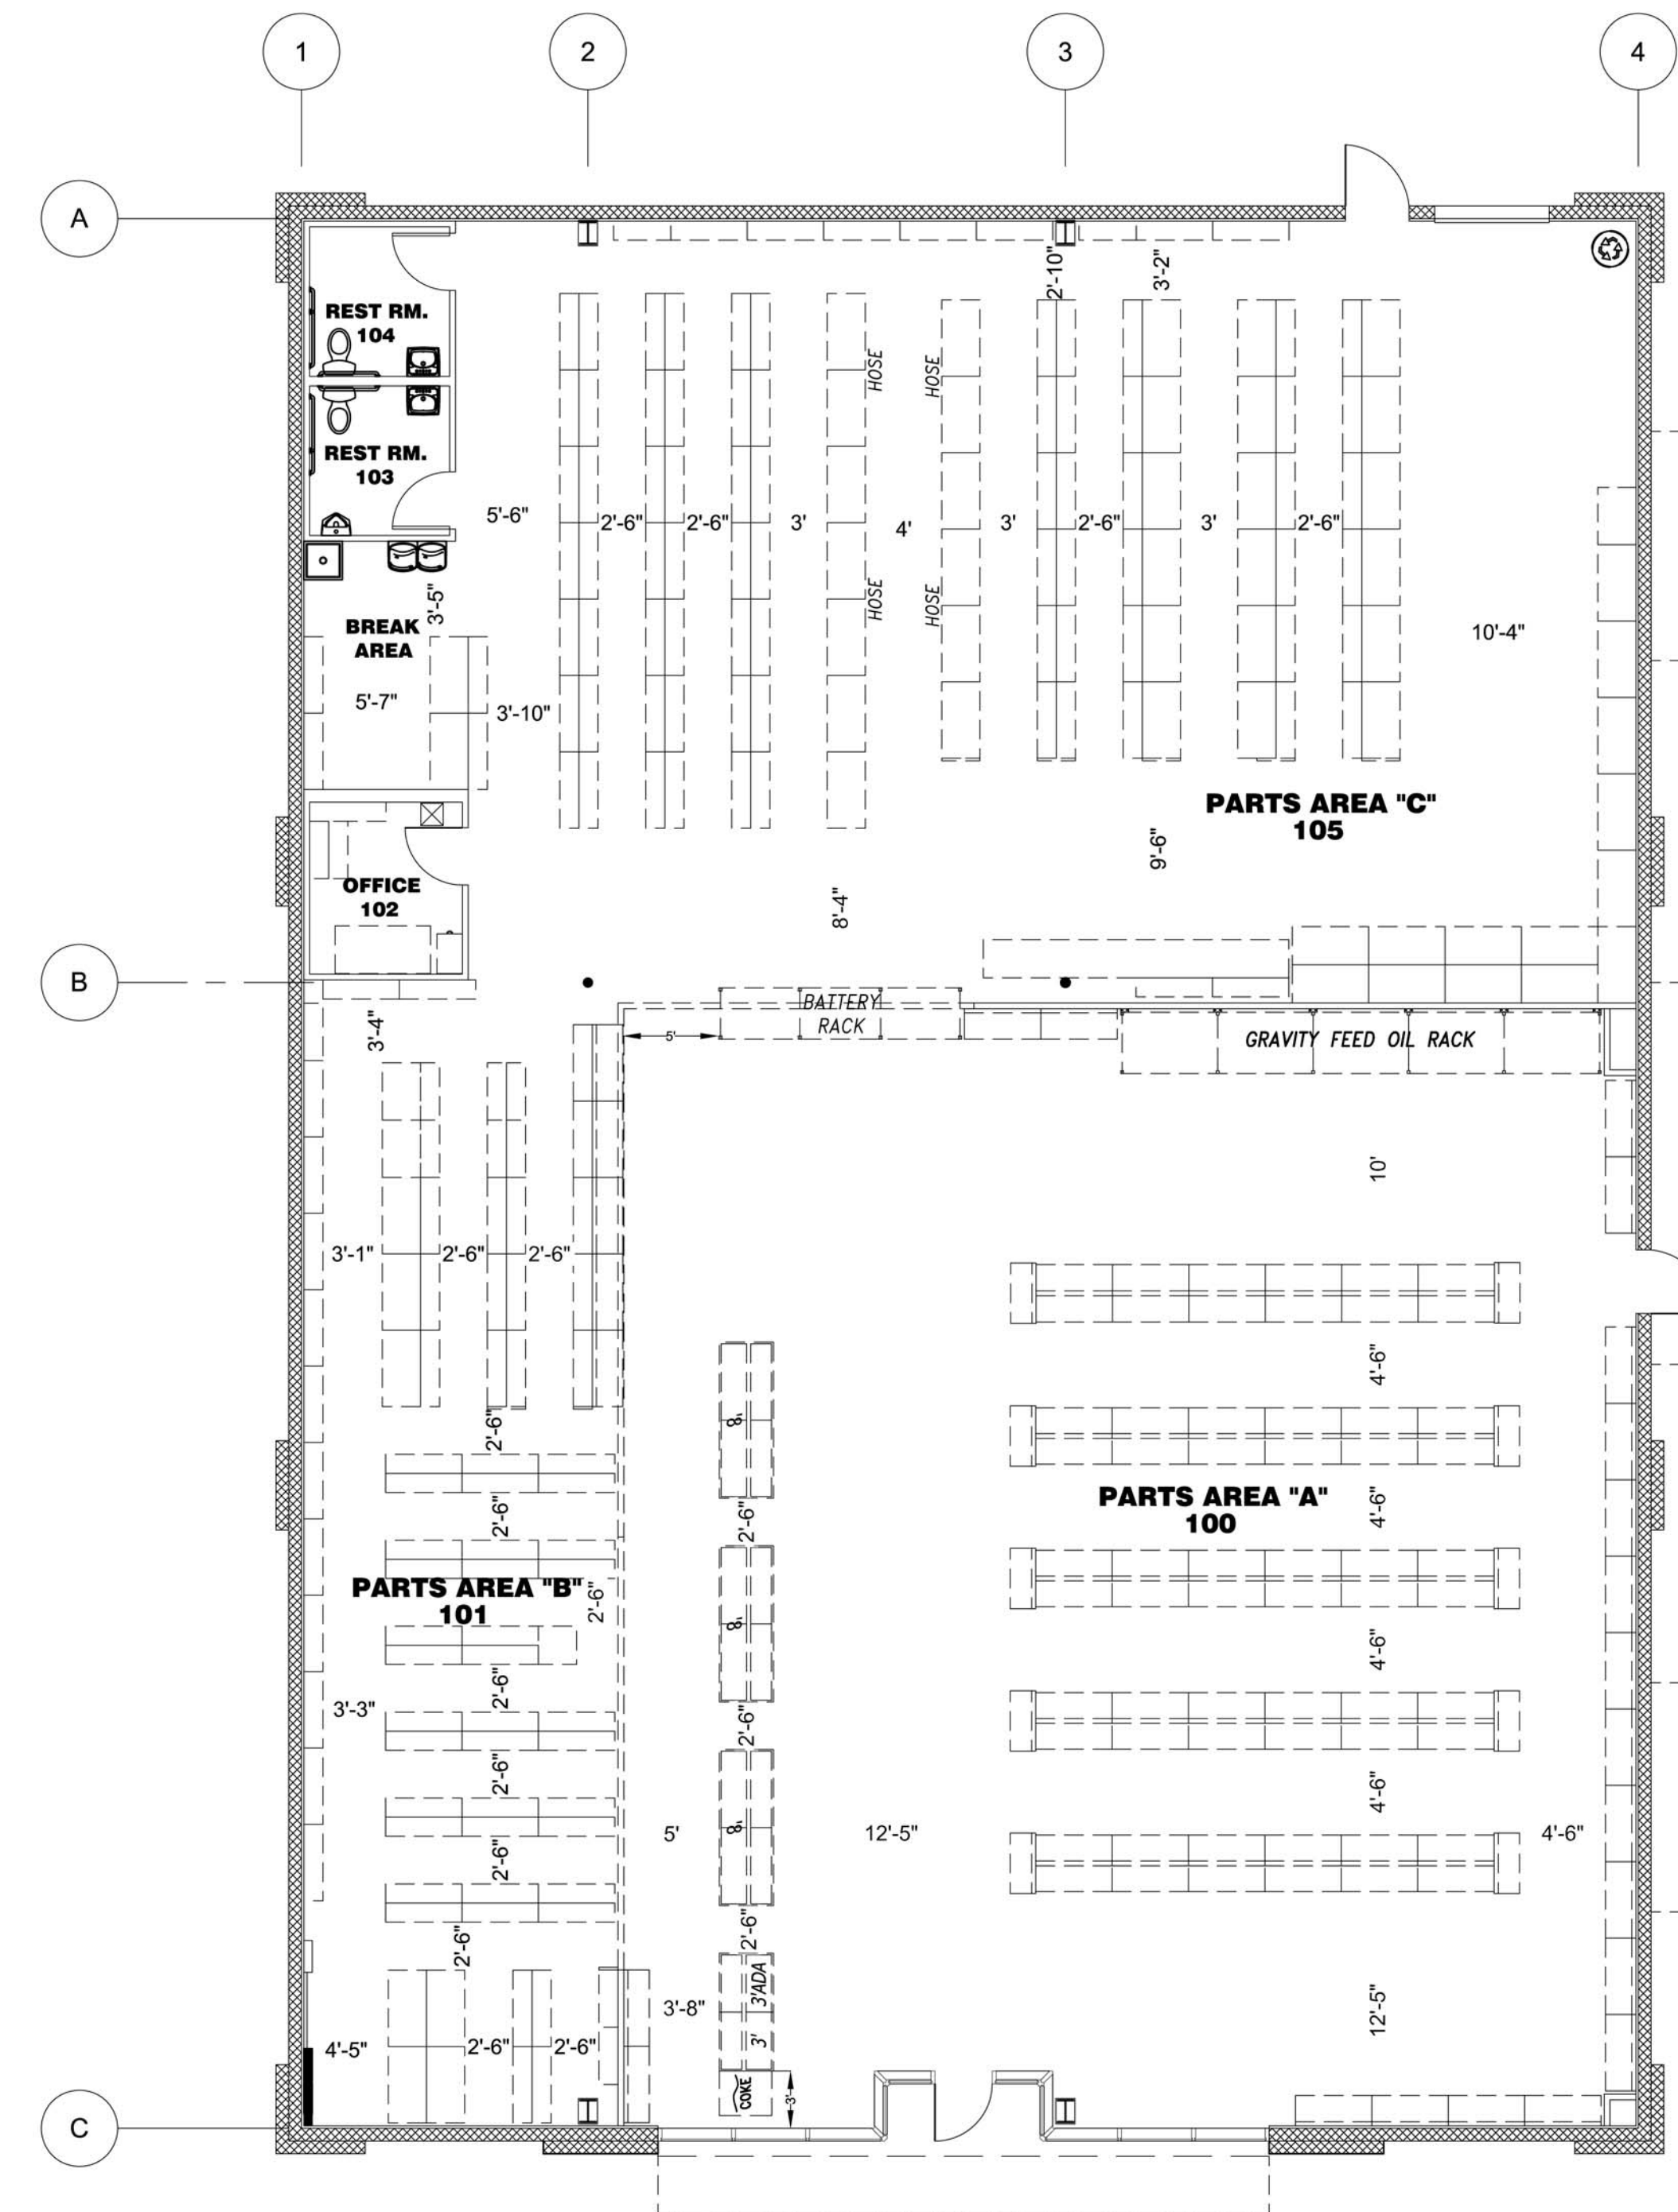

5 FLOOR PLAN

CE1 SCALE: 1/8" = 1'-0"



NOT FOR CONSTRUCTION

CRAIG A. SCHNEIDER, AIA
ARCHITECT
 1736 East Sunshine, Suite 417
 Springfield, Missouri 65804
 417-862-0558
 FAX: 417-862-3265
 e-mail: architect@esterlyschneider.com

O'Reilly AUTO PARTS
 233 SOUTH PATTERSON
 SPRINGFIELD, MISSOURI 65802
 417-862-2674 PHONE

DATE:	10-14-14
REVISION DATE:	2-11-15
	10-15-15
	10-21-15
	10-30-15
	2-1-16