



EXTERIOR FINISH SCHEDULE			
KEY	MATERIAL / MFG.	COLOR / NO.	NOTES
A1	EDGE METAL BY FIRESTONE	A1 - SLATE GRAY A1a - SILVER METALLIC	SEE SPECIFICATIONS APPENDIX 'B'
A2	SPLIT FACE CMU	INTERGRAL COLOR- ALDI DARK BUFF (20 DB, 1/2" JET) BY A-1 BLOCK (SHADED ON ELEV.) W/ INTERGRAL DRYBLOCK OR APPROVED EQUAL	FIELD AND TRANSOM WINDOW SILLS
A3	SPLIT FACE CMU	INTERGRAL COLOR- ALDI AUTUMN (20 AUTUMN 1/2" JET) BY A-1 BLOCK (SHADED ON ELEV.) W/ INTERGRAL DRYBLOCK OR APPROVED EQUAL	PILASTERS
A4	STOREFRONT	ANODIZED ALUM.	RE: DWG. A602
A5	MEMBRANE ROOFING	GRAY	AT BACK OF ALDI LOGO SIGN TOWER, FOOD MARKET SIGN TOWER AND CANOPY ROOF - SEE SPECIFICATIONS APPENDIX 'B'
A6	METAL SOFFIT PANELS	SOLID PANELS - SEE SPEC	RE: DWG. A301-A304
A7	EXTERIOR PAINT	PT-19 / CL-5	RE: DWG. A603
A8	ACCENT BLOCK	INTERGRAL COLOR- ALDI AUTUMN (20 AUTUMN 1/2" JET) BY A-1 BLOCK (SHADED ON ELEV.) W/ INTERGRAL DRYBLOCK OR APPROVED EQUAL	2 BANDS OF ACCENT BLOCK AROUND BUILDING, CORBELED 1"
A9	ALUMINUM COMPOSITE PANEL	A9 - BRIGHT SILVER A9a - SLATE GRAY	PROVIDE PANEL JOINTS AS SHOWN - PROVIDE ONE PIECE TIGHT FIT EXTRUDED MOLDING INSTALLATION SYSTEM WITH CENTER REVEAL TRIM BETWEEN PANELS AND J TRIM AT PANEL EDGES.
A10	SPLIT-FACE CMU	INTERGRAL COLOR- ALDI AUTUMN (20 AUTUMN 1/2" JET) BY A-1 BLOCK (SHADED ON ELEV.) W/ INTERGRAL DRYBLOCK OR APPROVED EQUAL	WATER TABLE FIELD - USE SMOOTH FACE BEHIND TRUCK DOCK SEAL.
A11	BLRD-2	PT-19 / CL-4	RE: DWG A603
A12	BLRD-4	FACTORY FINISH - CHARCOAL	RE: DWG A603
A13	GUARD RAIL	PT-19 / CL-5	RE: DWG A3/A503, A603
A14	HANGER ROD	STAINLESS STEEL ROD AND TURNBUCKLE. PT-19 / CL-5 CLEVIS, KNIFE PL AND END PL	RE: DWG A3/A503, A603
A15	STARTER POST	GALVANIZED	
A16	DOCK LEVELER / SEAL AND BUMPERS	LEVELER - FACTORY FINISH / SEAL AND BUMPERS - FACTORY FINISH - BLACK	PROVIDE BRICK BEHIND DOCK SEAL IN LIEU OF CAST STONE SILL
A17	CONTROL JOINT		MAX 30' OC RE: DWG. A504
A18	OVERFLOW SCUPPER	PT-19 / CL-5	RE: DWG C3/A503
A19	FOOD MARKET SIGNAGE	BY SIGN VENDOR	19'-0 3/8" w. x 2'-0" h.
A20	ALDI TOWER SIGN	BY SIGN VENDOR	7'-11 1/8" w. x 9'-5 1/2" h. SEE DETAIL D1/A504; VERIFY SIGN SIZE PRIOR TO FRAMING OPENING.
A21	CRTB	NATURAL	RE: DWG A603 - SEE STRUCTURAL DWGS
A22	CAST STONE SILL	SEE SPEC	WATER TABLE TRIM/MATCH DARK BUFF CMU
A23	PREFABRICATED SUN SHADE	SILVER POWDER COAT	MANUFACTURED BY C. R. LAURENCE; RE: DWGS A306, A505
A24	KNOX BOX	FACTORY FINISH	CONFIRM TYPE AND LOCATION WITH LOCAL FIRE MARSHAL
A25	STUCCO CORNICE	DRYVIT MANOR WHITE	CORNICE
A26	3" PVC PIPE DRAIN		CUT PIPE IN HALF AND RUN CONTINUOUS THRU THE CMU CART WALL AND CONCRETE CURBS SO WATER CAN DRAIN OUT FROM BEHIND THE CAR WALL.
E1	EXIT DISCHARGE LIGHT	FACTORY FINISH	MOUNT @ 8'-0" A.F.F.
E2	WALL SCONCE	FACTORY FINISH	MOUNT @ 7'-6" A.F.F.
E3	NOT USED		
E4	UTILITY METERING & C.T.	FACTORY FINISH	SEE ELECTRICAL DWGS
E5	EXTERIOR WALL PACK	FACTORY FINISH	MOUNT @ 12'-0" A.F.F.
E6	EXTERIOR DUPLEX RECEPTACLE	FACTORY FINISH	MOUNT @ 1'-6" A.F.F. IN 4" SQUARE J-BOX
F1	FIRE DEPT. CONNECTION	FACTORY FINISH	SEE FIRE PROTECTION DWGS
F2	MOTOR GONG	FACTORY FINISH	SEE FIRE PROTECTION DWGS
P1	HOSE BIB	FACTORY FINISH	SEE PLUMBING DWGS
P2	RPZ DISCHARGE	FACTORY FINISH	SEE PLUMBING DWGS
XX	STOREFRONT KEY	ANODIZED ALUMINUM	SHADED WINDOWS ARE SPANDREL - RE: DWG A602

SIGNAGE			
DESCRIPTION	QUANTITY	SQ. FT. PER SIGN	TOTALS
TOWER SIGN	2	74.9	149.8
FOOD MARKET SIGN	2	38.1	76.2
TOTAL SIGNAGE			226.0


SIGNAGE IS SHOWN FOR REFERENCE ONLY AND SHALL BE UNDER SEPARATE PERMIT SUBMITTAL

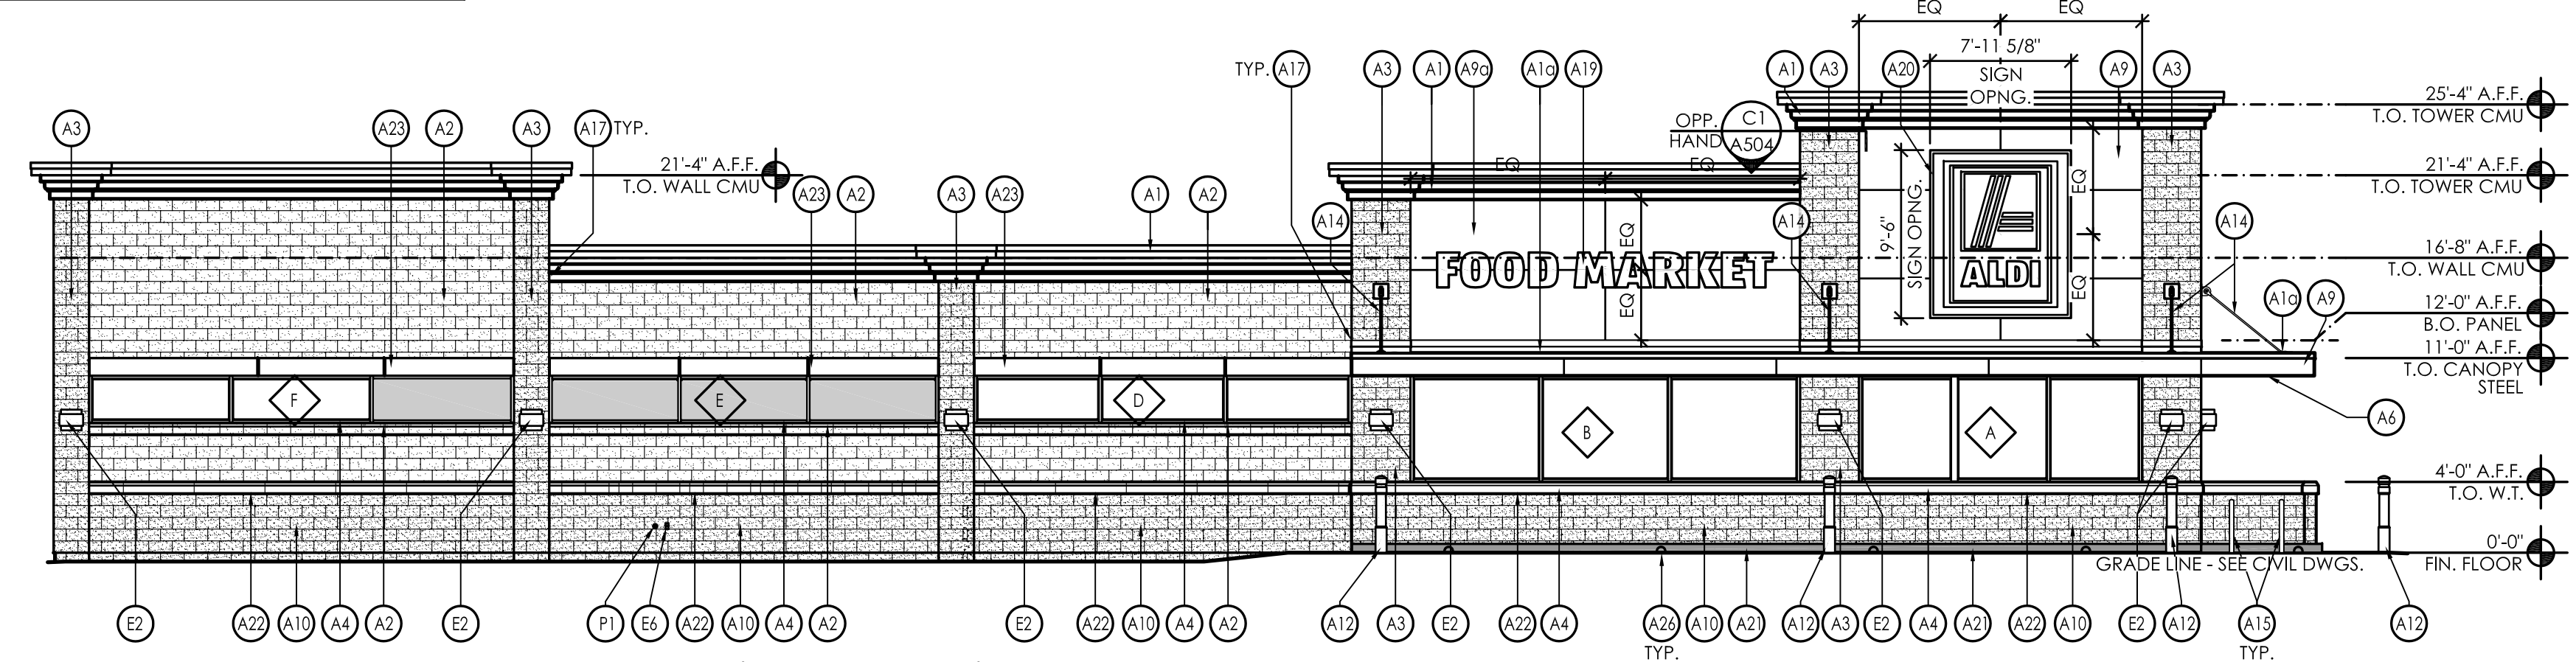


4 Side Elevation
SCALE: 1/8" = 1'-0"

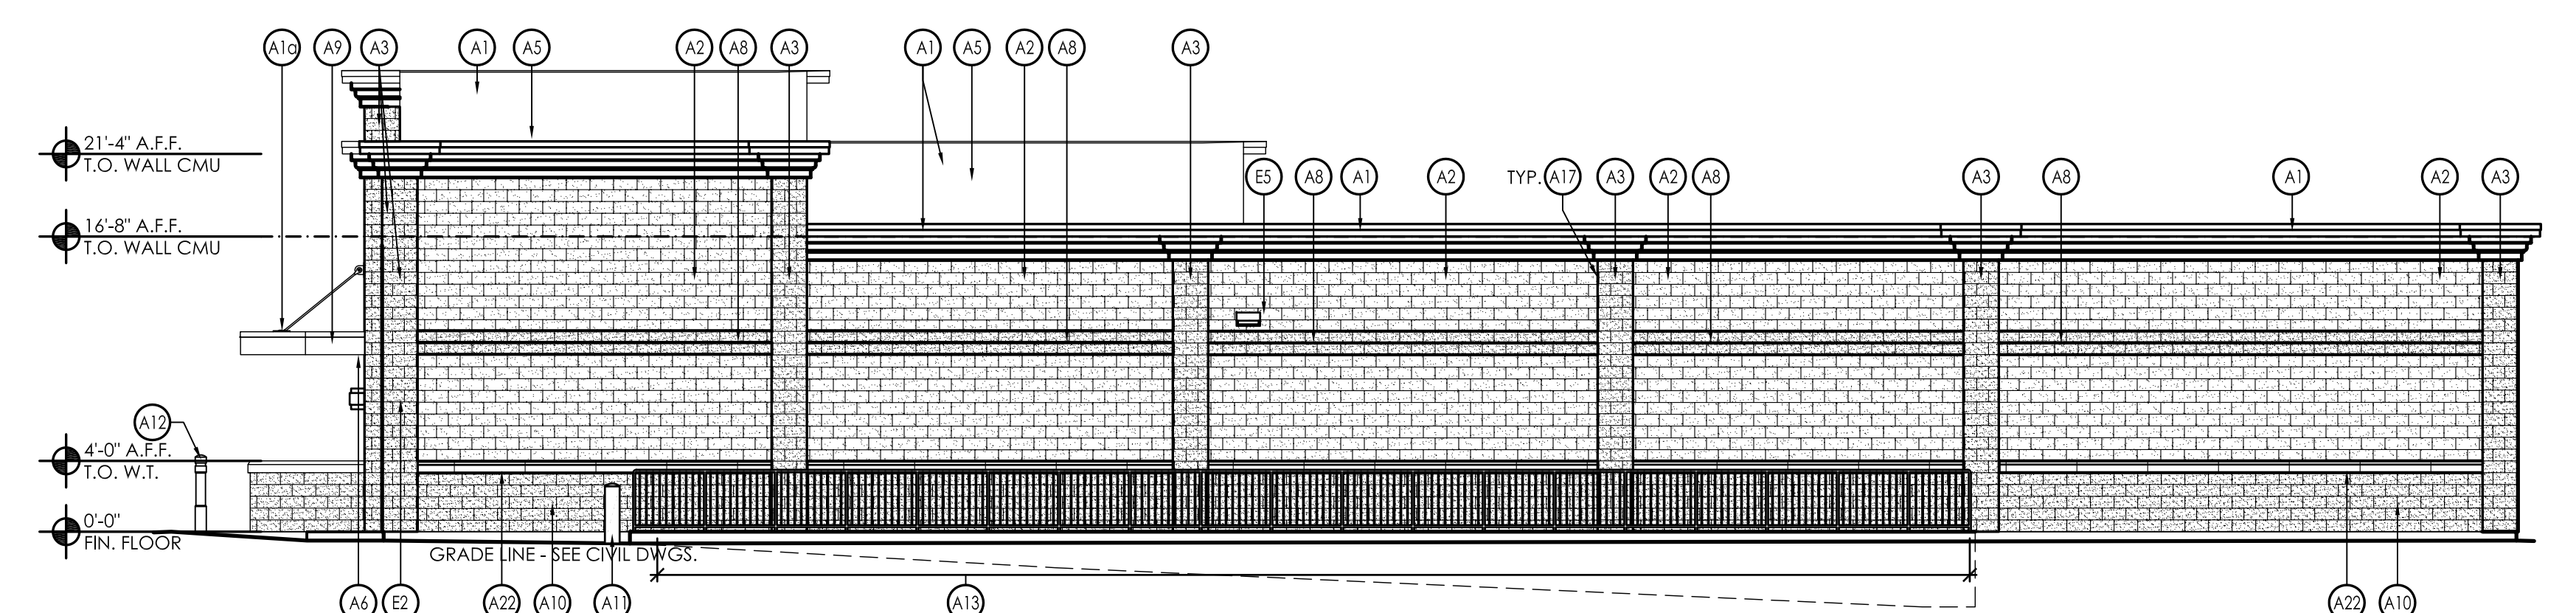

3 Side Elevation
SCALE: 1/8" = 1'-0"

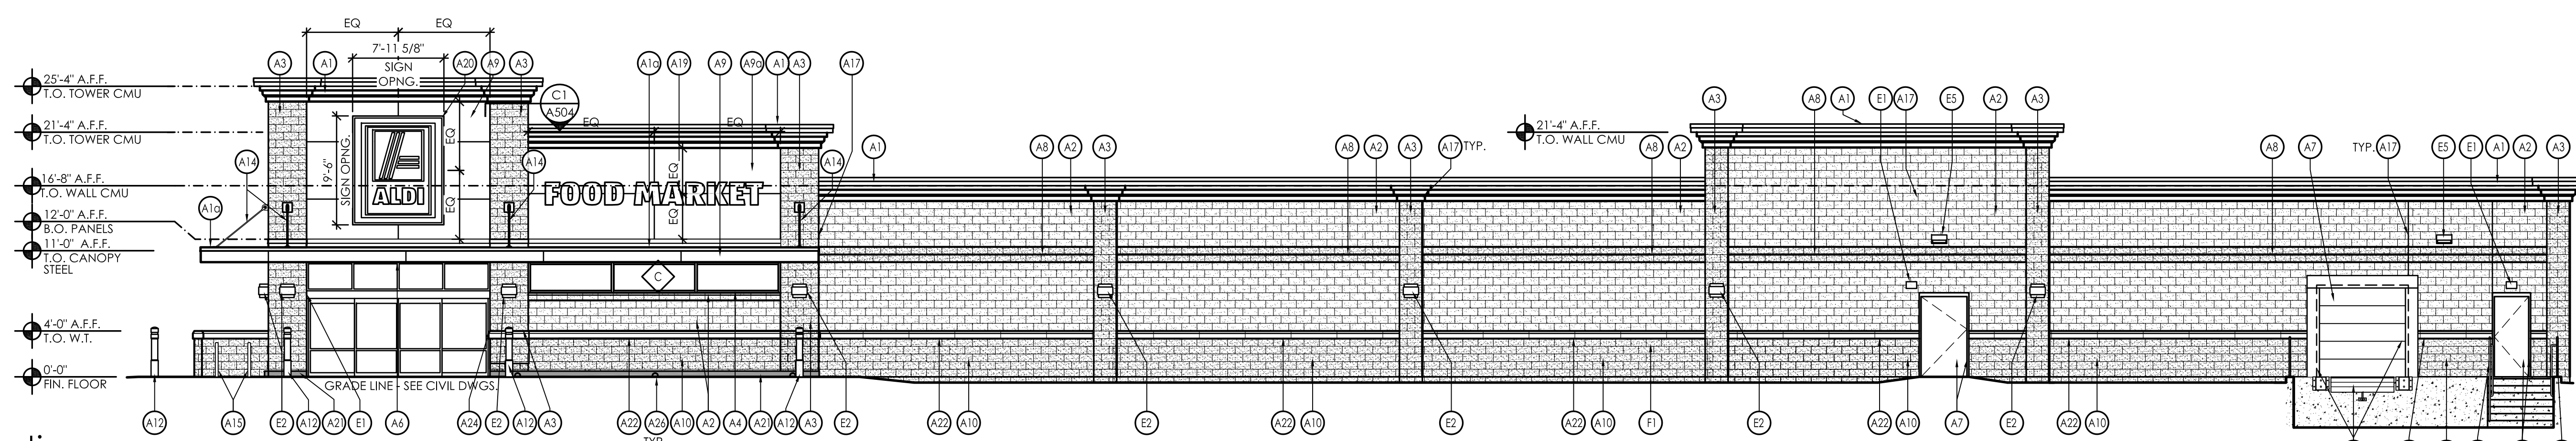

2 Front Elevation
SCALE: 1/8" = 1'-0"

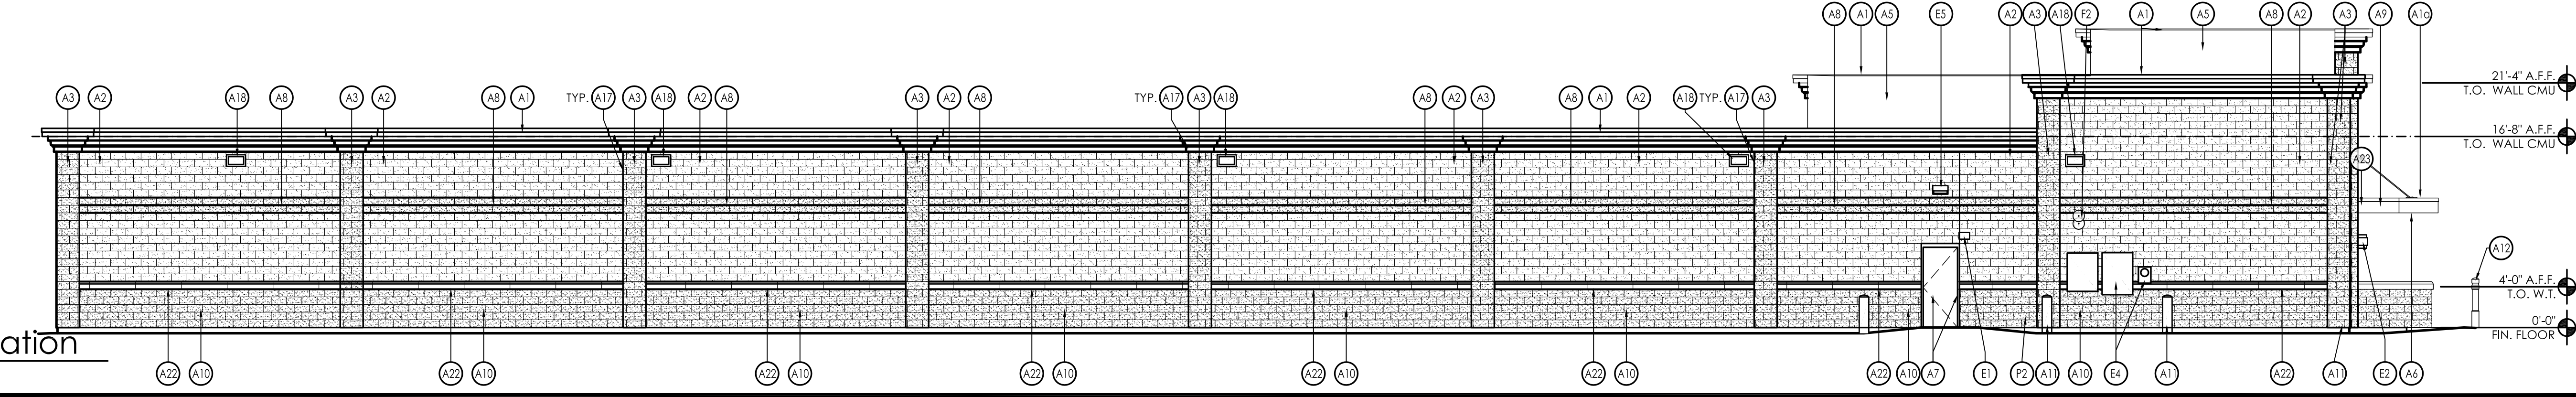

1 Rear Elevation
SCALE: 1/8" = 1'-0"

Issued:	Date:
A	
B	
C	
D	
E	

Revisions:	Date:
1	
2	
3	
4	
5	
6	
7	
8	
9	

Seal MICHAEL E. LYNCH
FL # 10661

Copyright © 2017

Drawing Alteration
It is a violation of law for any person, unless acting under the direction of licensed Architect, Professional Engineer, Landscape Architect, or Land Surveyor to alter any item on this document in any way. Any licensee who alters this document is required by law to affix his or her seal and to add the notation "Altered By" followed by his or her signature and the specific description of the alteration or revision.

DO NOT SCALE PLANS

Copying, Printing, Software and other processes required to produce these prints can stretch or shrink the actual paper or layout. Therefore, scaling of this drawing may be inaccurate. Contact ADP Engineering with any need for additional dimensions or clarifications.

Cuhaci & Peterson
Architects Engineers Planners

1925 Prospect Ave.
Orlando, FL 32814
P (407) 661-9100
P (407) 661-9101
www.c-p.com
Florida Corporate Certificate #AA C000526

ALDI Inc.
2651 State Road 17 South
Haines City, FL 33844
(863) 353-4919
(863) 353-4939 fax

ALDI Inc. Store #: ##
Ft. Pierce, FL
US Highway 1 & Ohio Avenue
Ft Pierce, FL 34950
St. Lucie County
Project Name & Location:

Exterior Elevations Drawing Name:	Project No. 2160226
Date: 10/27/16	Type: LHSD-V7
Drawn By: JOM	A-201
Scale: As Noted	Drawing No.