



FRONT ELEVATION

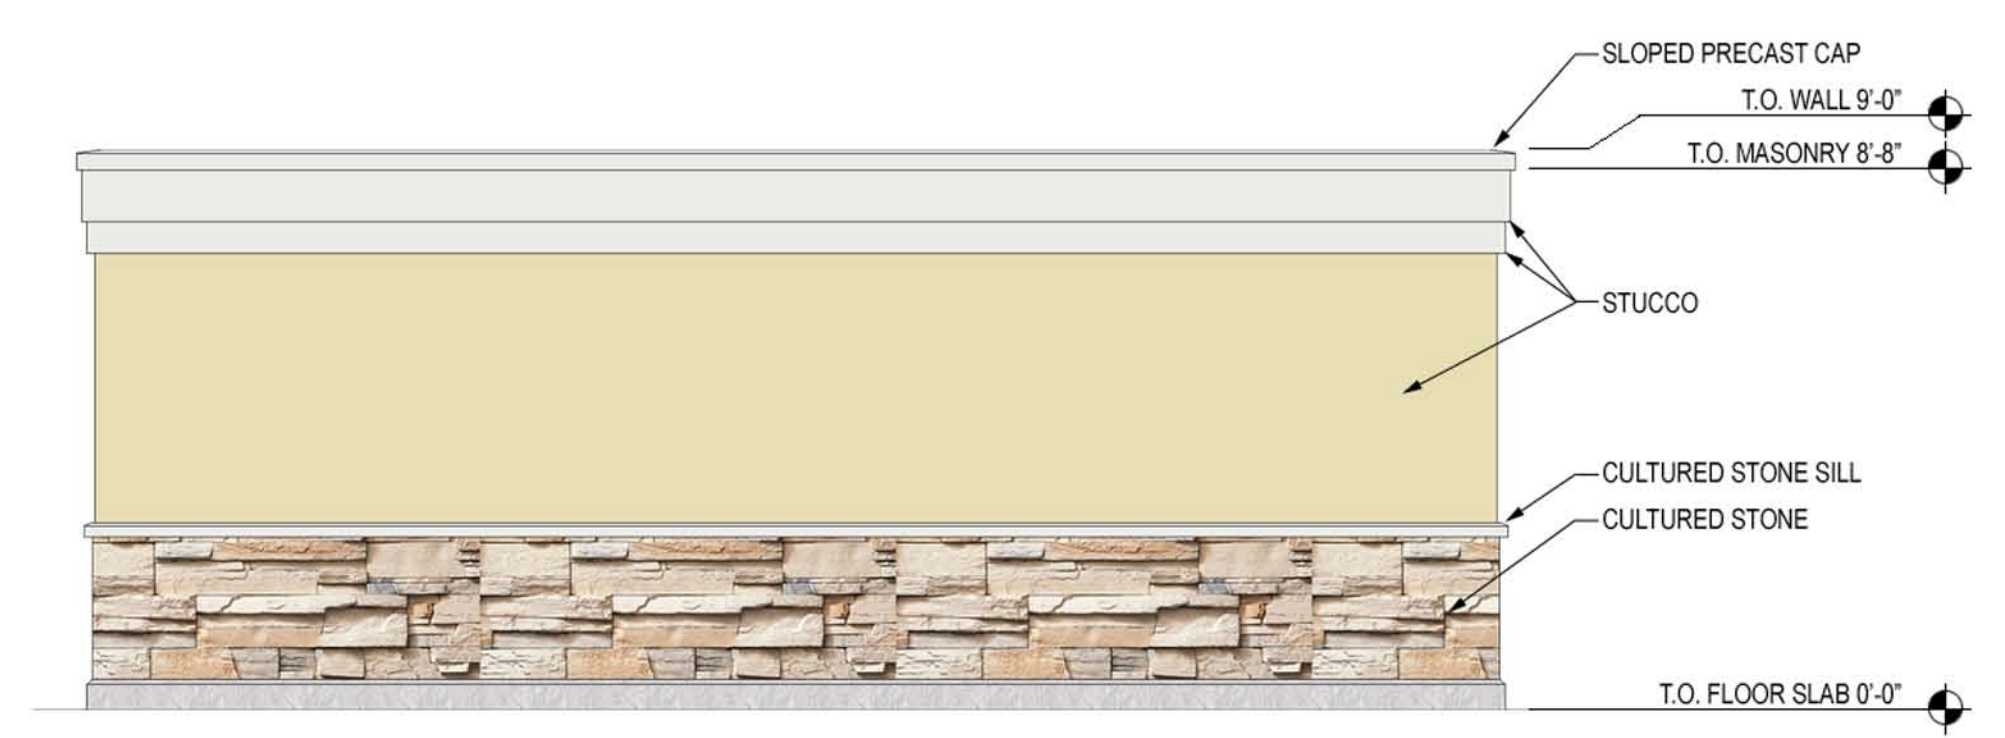

RIGHT ELEVATION





REAR ELEVATION

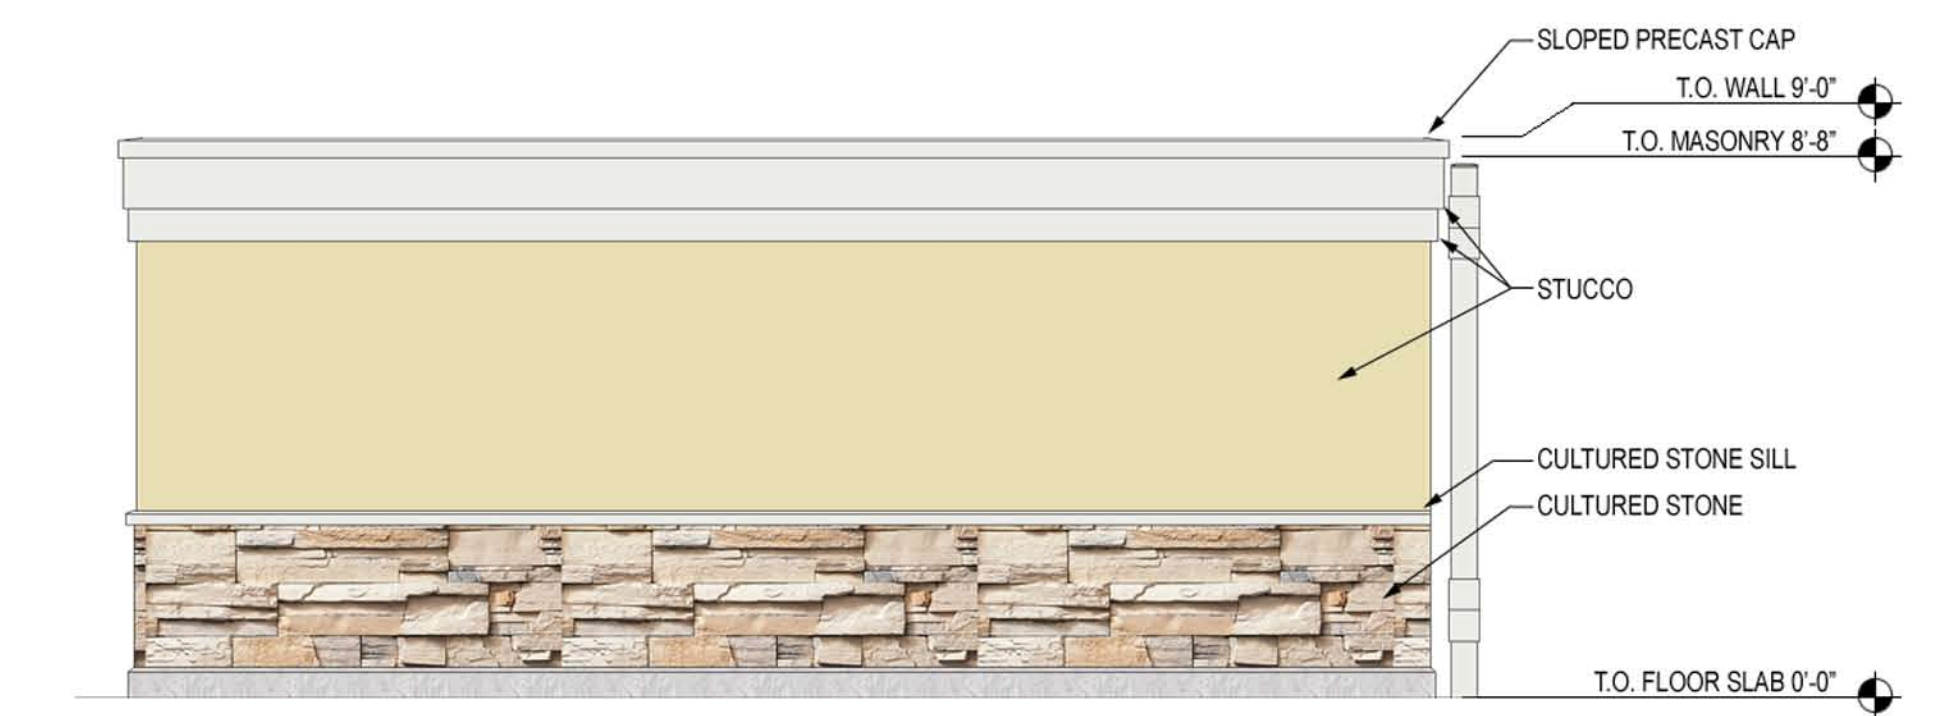

LEFT ELEVATION

Metal Door Benjamin Moore White Diamond BM 2121-60	Trim James Hardie Arctic White JH10-20	Stucco Senergy Meringue #3085	Exterior Stone Cultured Stone Southwest Blend
---	---	-------------------------------------	---

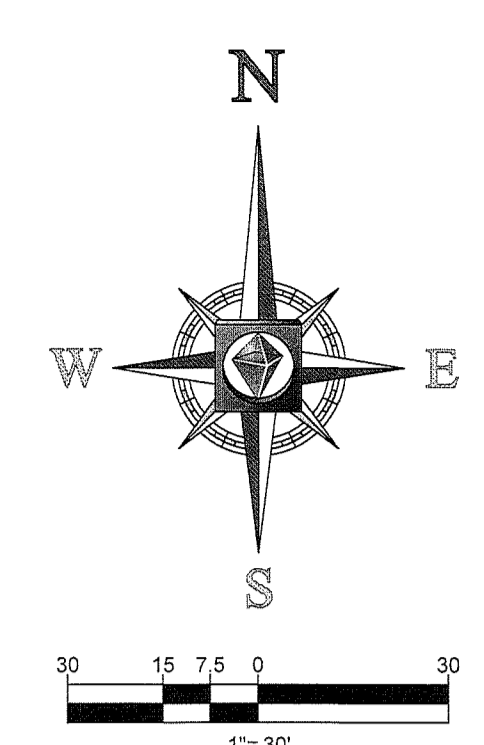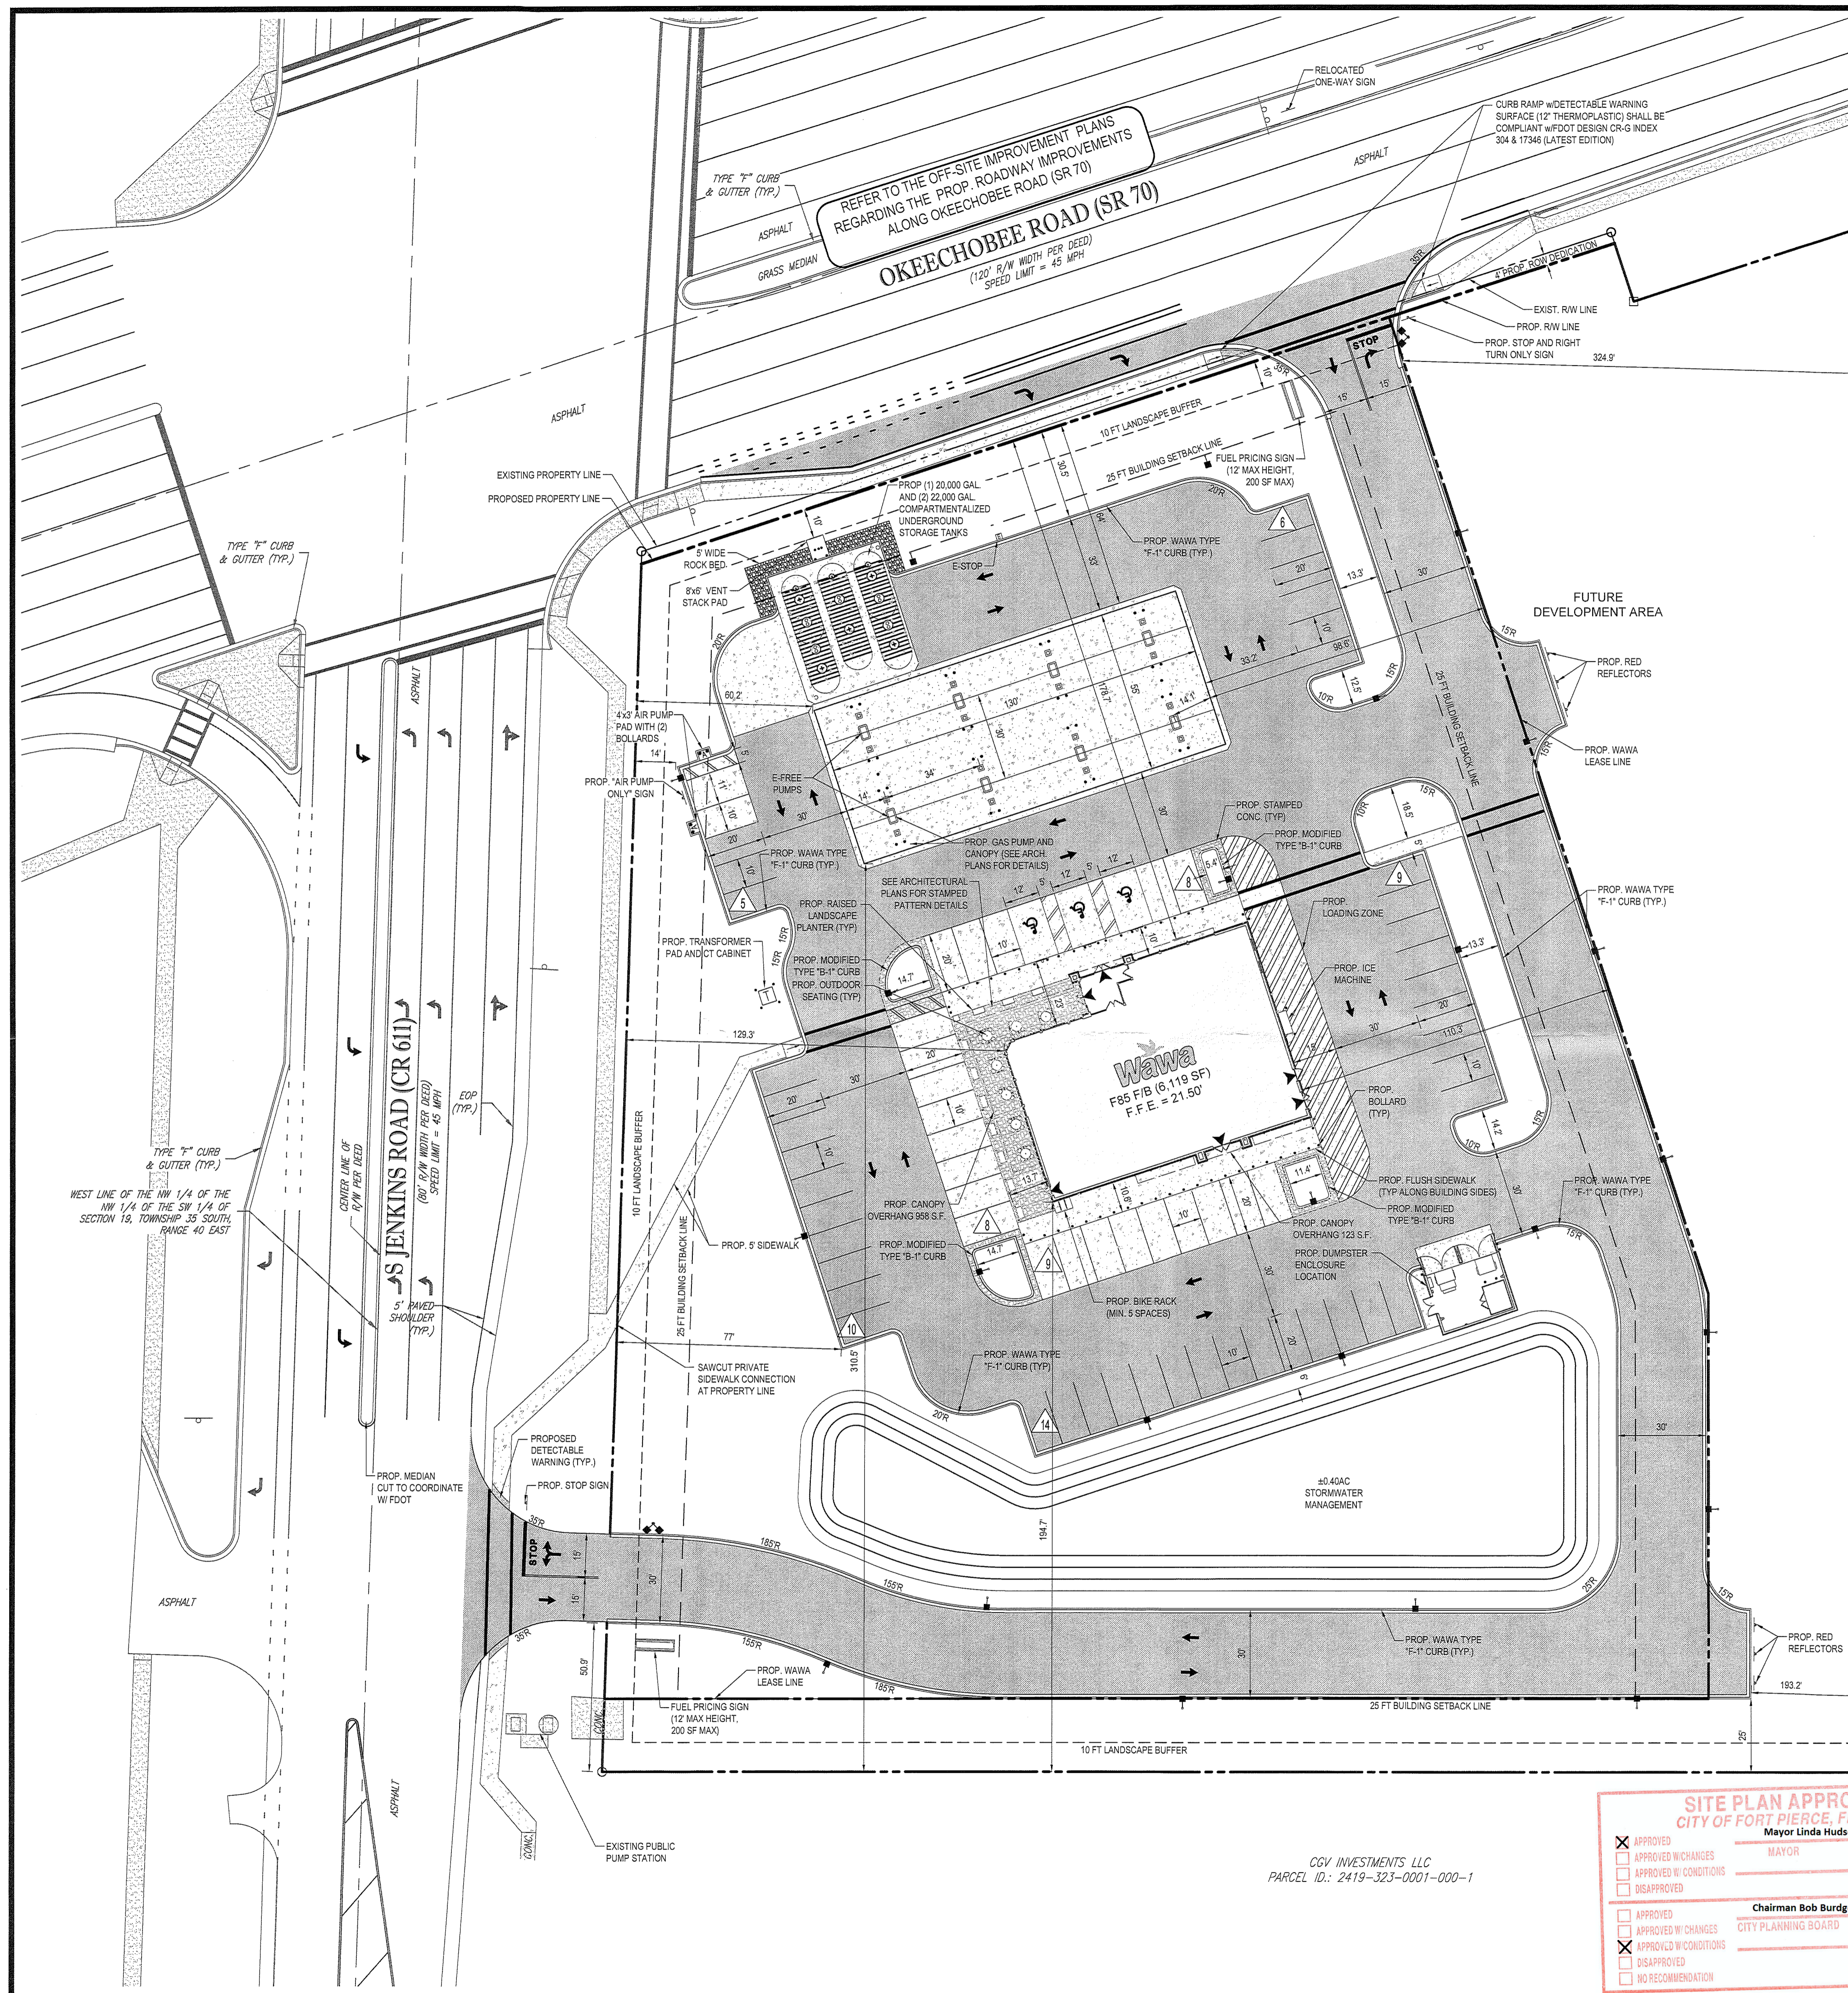

LEGEND:

- PROPERTY LINE
- PROP. ASPHALT PAVEMENT
- PROP. BUILDING AND GAS CANOPY
- PROP. HEAVY DUTY CONCRETE PAVEMENT
- PROP. STANDARD CONCRETE PAVEMENT
- EXISTING CONCRETE SIDEWALK
- PROP. GRAVEL
- PROP. STAMPED CONCRETE
- PROP. PARKING SPACE COUNT
- PROP. GAS PUMPS
- PROP. SIGN
- PROP. VENT STACK
- PROP. AIR MACHINE
- PROP. UNDERGROUND STORAGE TANKS
- PROP. LIGHT POLE
- PROP. TRANSFORMER PAD

SITE NOTES:

- ALL DIMENSIONS SHOWN ARE SHOWN AT FACE OF CURB, UNLESS OTHERWISE NOTED. B/C INDICATES DIMENSION IS TO BACK OF CURB.
- ALL RADII DIMENSIONS ARE 3' TO FACE OF CURB UNLESS OTHERWISE NOTED.
- ALL PAVEMENT MARKINGS AND SIGNAGE SHALL BE IN ACCORDANCE WITH THE "MANUAL ON UNIFORM TRAFFIC CONTROL DEVICES FOR STREETS AND HIGHWAYS," LATEST EDITION, FDOT DESIGN STANDARDS LATEST EDITIONS AND THE CITY OF FORT PIERCE LAND DEVELOPMENT CODE.
- FREE STANDING SIGNAGE SHOWN ONLY FOR REPRESENTATIONAL PURPOSES, AND SHALL BE PERMITTED SEPARATELY.
- PROPOSED DUMPSTER ENCLOSURE WILL HAVE A COMPATIBLE FINISH AND COLOR WITH THE RESPECTIVE STRUCTURE.
- ALL IMPACTED RIGHT-OF-WAY AREAS SHALL BE SODDED.
- THE PROPOSED CONVENIENCE STORE WITH GAS SALES IS A 24 HOUR OPERATION.

SITE DATA:

PROJECT NAME: WAWA - SR70 & JENKINS
 PROJECT USE: CONVENIENCE STORE W/ GAS SALES, 8 PUMPS (16 FUELING POSITIONS)
 APPLICANT: WAWA
 ENGINEER: BOHLER ENGINEERING
 SITE ADDRESS: 5575 OKEECHOBEE ROAD FORT PIERCE, FL 34947
 PARCEL ID NO.'S: 2419-321-0001-000-5
 2419-322-0002-000-5

BUILDING SETBACKS	REQUIRED	PROVIDED
NORTH (ALONG OKEECHOBEE BLVD)	25'	178.2'
EAST (TO LEASE LINE)	15'	110.3'
SOUTH	15'	195.2'
WEST (ALONG JENKINS ROAD)	15'	129.3'

CANOPY SETBACKS	REQUIRED	PROVIDED
NORTH (ALONG OKEECHOBEE BLVD)	25'	64.5'
EAST (TO LEASE LINE)	15'	98.6'
SOUTH	15'	311.9'
WEST (ALONG JENKINS ROAD)	15'	60.2'

AREA CALCULATIONS

TOTAL SITE AREA	292,878 SF (6.72 AC)
ROW DEDICATION	1,399 SF (0.03 AC)
NET SITE AREA	291,479 SF (6.69 AC)
WAWA LEASE AREA	145,638 SF (3.34 AC) - 100.00%

TOTAL IMPERVIOUS AREA	REQUIRED	PROVIDED
BUILDING AREA	95,167 SF (2.18 AC) - 65.35%	95,167 SF (2.18 AC) - 65.35%
CANOPY AREA	8,119 SF (0.14 AC) - 4.20%	8,119 SF (0.14 AC) - 4.20%
PAVEMENT / SIDEWALK AREA	81,888 SF (1.88 AC) - 56.24%	81,888 SF (1.88 AC) - 56.24%

TOTAL PERVIOUS AREA 50,471 SF (1.16 AC) - 34.65%

EXISTING ZONING: C-3 COMMERCIAL
 EXISTING LAND USE: GC (GENERAL COMMERCIAL)
 FEMA FLOOD ZONE: FLOOD ZONE "X" ACCORDING TO THE FLOOD INSURANCE RATE MAP, COMMUNITY NUMBER 122296, PANEL NUMBER D167, SUFFIX 1, MAP NUMBER 1211101017, EFFECTIVE FEBRUARY 16, 2012.

BUILDING HEIGHT: ALLOWABLE 35' PROPOSED 23'-10" (TOP OF PARAPET) 33'-4" (TOP OF TOWER)

LANDSCAPE BUFFERS: REQUIRED 10' PROVIDED 10'-29.0' (NORTH), N/A (EAST), 10' (SOUTH), 10' (WEST). PROPOSED 25'-0" (SOUTH), 14'-0" (WEST).

PARKING REQUIREMENTS:

CONVENIENCE STORE (6,119 SF) WITH GAS SALES: (5 SPACES / 1000 S.F.) = 30 SPACES

TOTAL REQUIRED: 30 SPACES
 TOTAL PROVIDED PARKING SPACES: 69 SPACES


HANDICAP PARKING STALL: 3 (20'X12)
 STANDARD PARKING STALL: 65 (20'X10, 18'X10)
 SPECIALTY PARKING STALL: 1 (20'X11)

PROPOSED ELECTRIC: FPLUA ELECTRIC
 PROPOSED WATER: FPLUA WATER
 PROPOSED SEWER: FPLUA SEWER LIFT STATION
 STORMWATER: ON-SITE STORMWATER COLLECTION FACILITY

REQUIRED PERMITS:
 CITY OF FORT PIERCE: * SITE PLAN APPROVAL, * LAND CLEARING PERMIT, * ST. LUCIE COUNTY, * RIGHT-WAY PERMIT, * FORT PIERCE UTILITIES AUTHORITY, * WATER / SEWER PERMIT, * S.F.W.M.D., * ENVIRONMENTAL RESOURCE GENERAL PERMIT, F.D.O.T., * DRIVEWAY CONNECTION PERMIT, * DRAINAGE CONNECTION PERMIT, F.D.E.P., * NPDES NOTICE OF INTENT, * WASTEWATER COLLECTION PERMIT

ADA ACCESSIBILITY NOTES:

- ALL HANDICAPPED PARKING SPACES AND ACCESS AISLES ADJACENT TO THE HANDICAP PARKING SPACES SHALL HAVE A MAXIMUM OF 2% SLOPE IN ALL DIRECTIONS (THIS INCLUDES RUNNING SLOPE AND CROSS SLOPE).
- AN ACCESSIBLE ROUTE FROM THE PUBLIC STREET OR SIDEWALK TO ALL BUILDING ENTRANCES MUST BE PROVIDED. THIS ACCESSIBLE ROUTE SHALL BE A MINIMUM OF 60" WIDE. THE RUNNING SLOPE OF AN ACCESSIBLE ROUTE SHALL NOT EXCEED 5% AND THE CROSS SLOPE SHALL NOT EXCEED 2%.
- SLOPES EXCEEDING 5% BUT LESS THAN 8% WILL REQUIRE A RAMP AND MUST CONFORM TO THE REQUIREMENTS FOR RAMP DESIGN (HANDRAILS, CURBS, LANDINGS). NO RAMP SHALL EXCEED AN 8% RUNNING SLOPE OR 2% CROSS SLOPE.
- IN THE CASE THAT A NEW SIDEWALK WILL BE CONSTRUCTED IN THE RW OF A SITE THE RUNNING SLOPE OF THE SIDEWALK SHALL NOT EXCEED 5% AND THE CROSS SLOPE SHALL NOT EXCEED 2%. THIS STANDARD APPLIES TO CROSS WALKS IN THE DRIVEWAY AS WELL AND WILL REQUIRE SPECIAL ATTENTION DURING STAKING TO MAKE SURE THE 2% CROSS SLOPE IS MET IN THE CROSS WALK.
- IT WILL BE THE RESPONSIBILITY OF THE GENERAL CONTRACTOR TO ENSURE THAT THE HANDICAP PARKING SPACES, ACCESSIBLE ROUTES, AND SIDEWALKS/CROSSWALKS ARE CONSTRUCTED TO MEET ADA REQUIREMENTS.
- ANY REQUIREMENTS LISTED ABOVE THAT CAN NOT BE MET SHALL BE BROUGHT TO THE ENGINEER'S ATTENTION IMMEDIATELY. ANYTHING NOT BUILT TO THE ABOVE STANDARDS WILL REQUIRE REMOVAL AND REPLACEMENT OF THE NON COMPLIANT AREAS AT THE GENERAL CONTRACTORS COST.

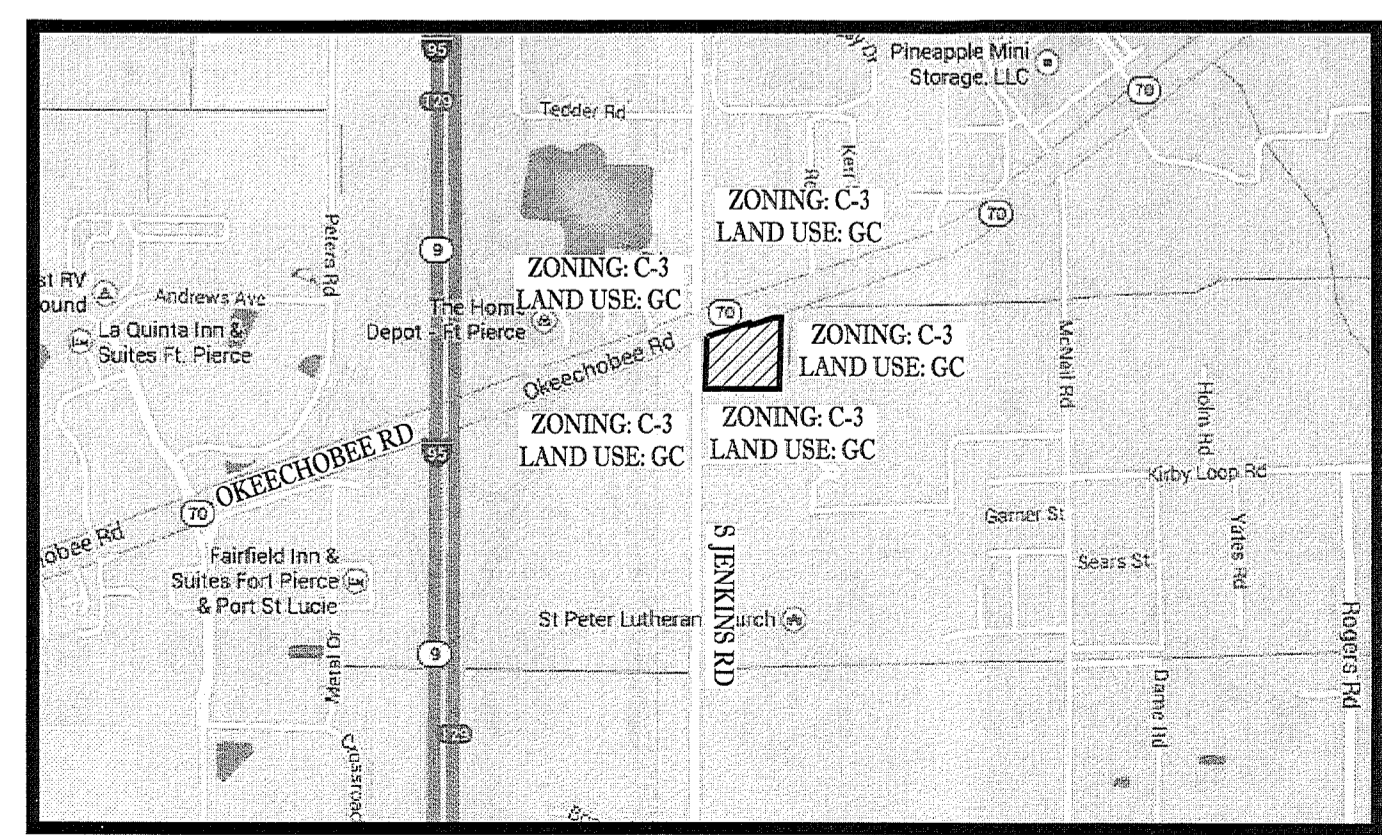

ZONING MAP SCALE: N.T.S.

SITE PLAN APPROVAL
 CITY OF FORT PIERCE, FLORIDA

Mayor Linda Hudson
 DATE: 9/6/16

Chairman Bob Burdge
 CITY PLANNING BOARD
 DATE: 8/9/16

BOHLER ENGINEERING

SITE CIVIL AND CONSULTING ENGINEERING
 LANDSCAPE ARCHITECTURE
 SUSTAINABLE DESIGN
 PERMITTING SERVICES
 TRANSPORTATION SERVICES

LEHIGH VALLEY, PA
 SOUTH WESTERN, PA
 SOUTHEASTERN, PA
 BALTIMORE, MD
 NEW YORK, NY
 PHILADELPHIA, PA

CHARLOTTE, NC
 TAMPA, FL
 SOUTH FLORIDA
 CENTRAL VIRGINIA

REVISIONS

REV	DATE	COMMENT	BY

811 KNOW WHAT'S BELOW
 ALWAYS CALL 811
 BEFORE YOU DIG

www.callsunshine.com

NOT APPROVED FOR CONSTRUCTION

PROJECT No.: FLB15009
 DRAWN BY: SMT
 CHECKED BY: GB
 DATE: 06/24/16
 SCALE: 1" = 30'
 CAD I.D.: SPD

SR 70 AND JENKINS FOR Wawa

LOCATION OF SITE
 SEC SR 70 & S JENKINS RD
 FORT PIERCE, FLORIDA

BOHLER ENGINEERING

2255 GLADES ROAD, SUITE 305E
 BOCA RATON, FLORIDA 33431
 Phone: (561) 571-2280
 Fax: (561) 571-0281
 FLORIDA BUSINESS CERT. OF AUTH. No. 30790
 LANDSCAPE ARCHITECT BUSINESS LIC. No. LC2000001

GEORGE BALANAN
 LICENSE
 No. 74543
 STATE OF FLORIDA
 PROFESSIONAL ENGINEER

07/05/16

SHEET TITLE: **SITE LAYOUT PLAN**

SHEET NUMBER: **C-5**