

Project Team:

Applicant: S.R. Enterprises, LLC
 1821 N. US 1
 Fort Pierce, FL 34946


Land Planner / Landscape Architect: Lucido & Associates
 701 East Ocean Boulevard
 Stuart, Florida 34994

Legal Counsel: W. Lee Dobbing, Esq.
 Dean, Mead, Minton & Zwimmer
 1903 S. 25th Street, Suite 200
 Fort Pierce, FL 34947




**Jenkins Road
 KOA**
 Fort Pierce, Florida
Conceptual Site Plan

Date	By	Description
9.5.17	JJ	Initial Submittal
10.10.17	DC	Resubmittal

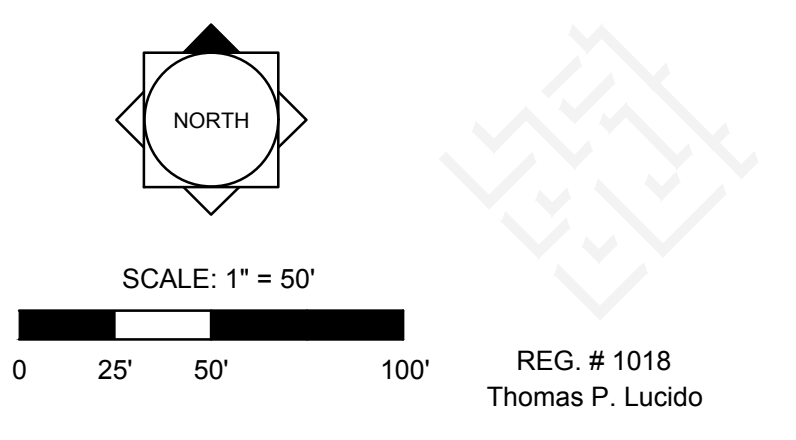


Designer	Manager	Project Number	Municipal Number	Computer File	Sheet
JJ	BN	17-446	---	17-446 Jenkins Road KOA - Resubmittal.dwg	SP-4

© Copyright Lucido & Associates. These documents and their contents are the property of Lucido & Associates. Any reproductions, revisions, modifications or use of these documents without the express written consent of Lucido & Associates is prohibited by law.

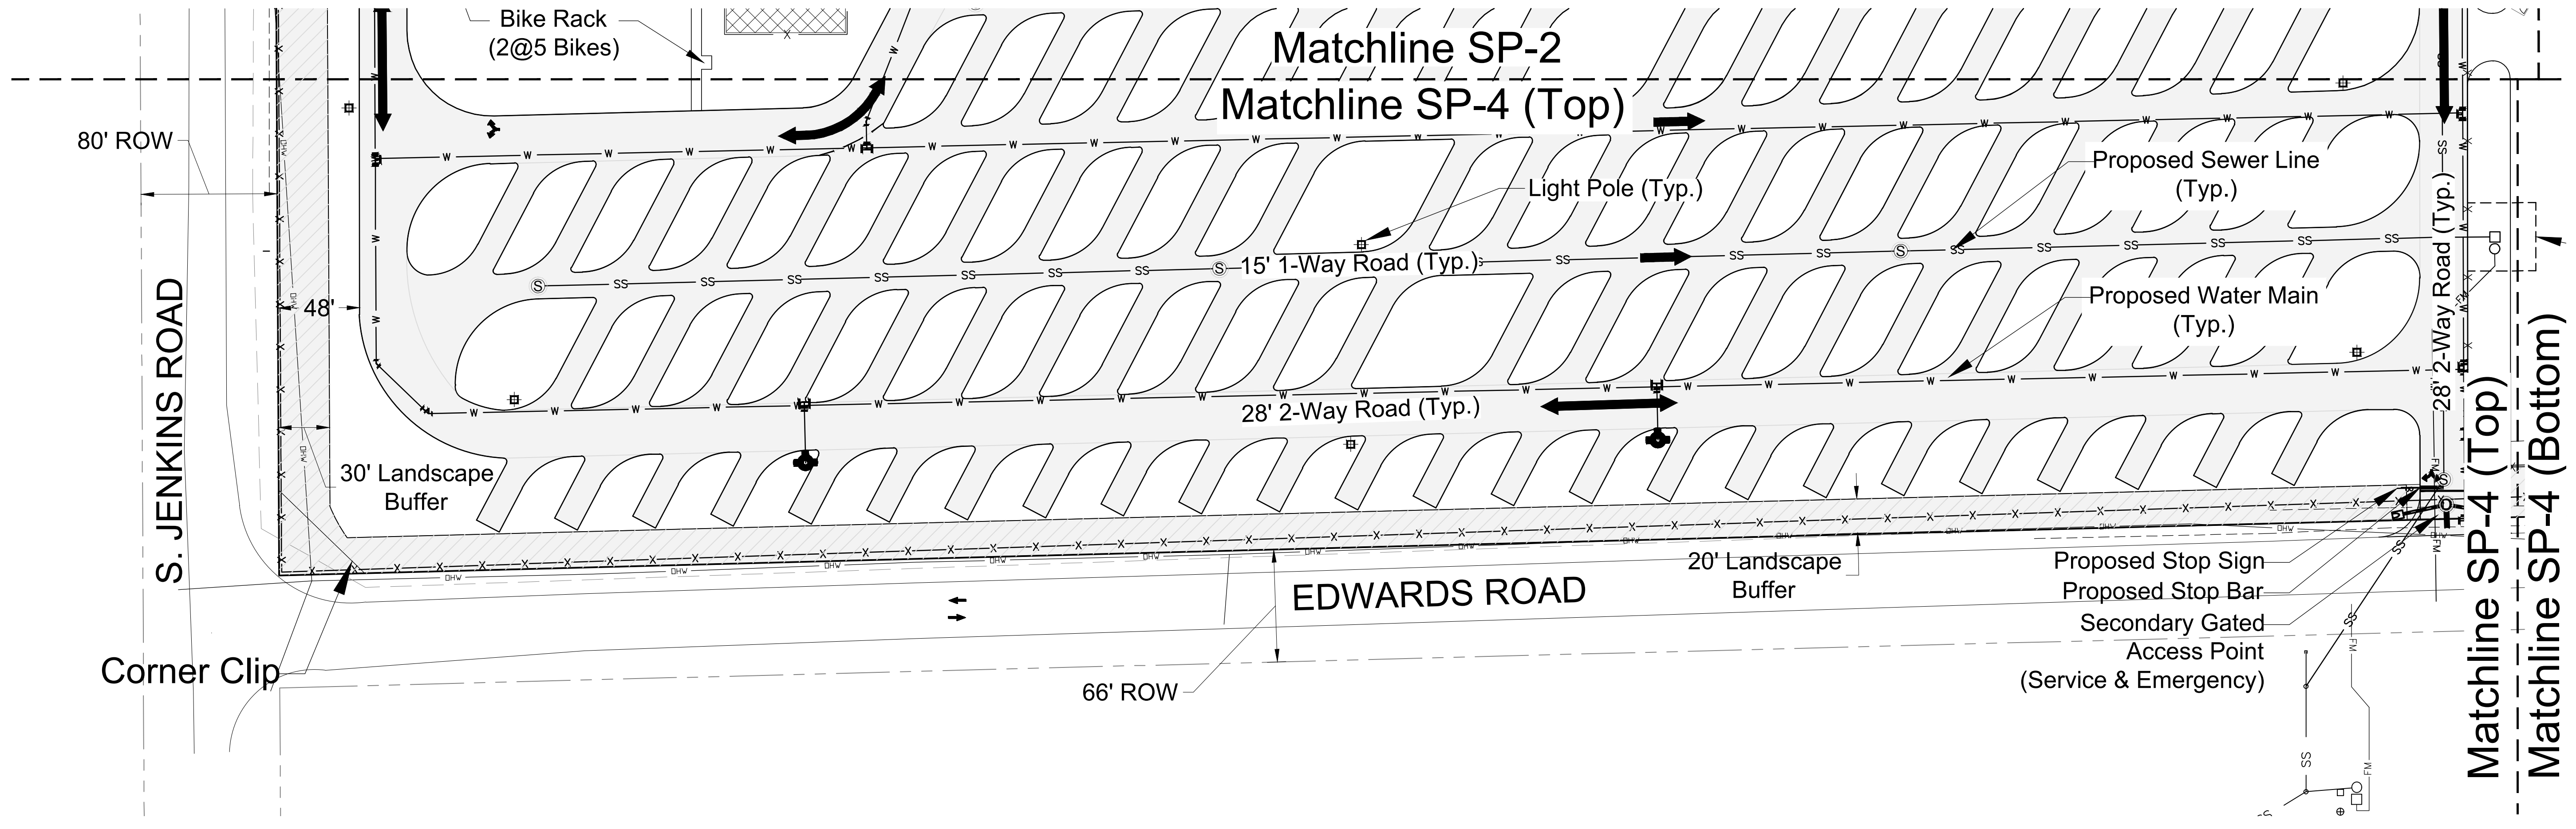

Key / Location:

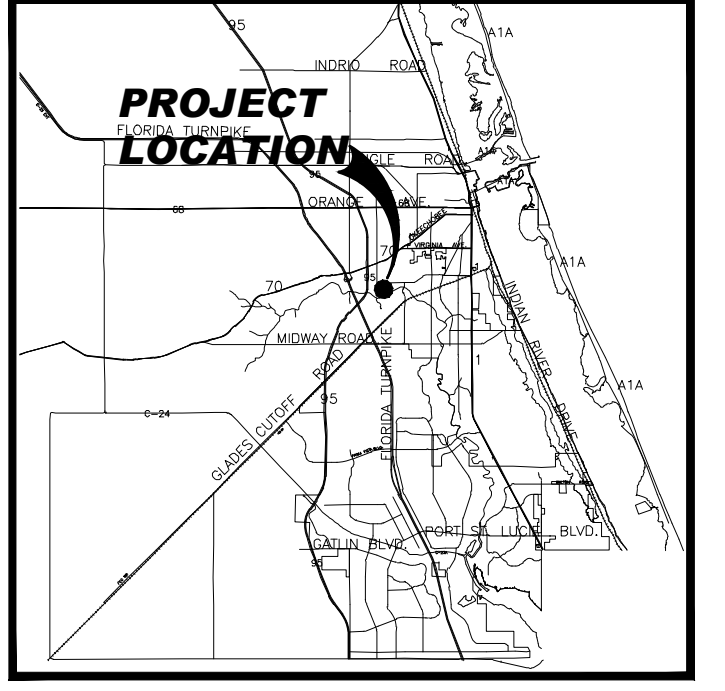

N.T.S.

Project Team:

Applicant: S.R. Enterprises, LLC
 1821 N. US1
 Fort Pierce, FL 34946


Land Planner / Landscape Architect: Lucido & Associates
 701 East Ocean Boulevard
 Stuart, Florida 34994



Legal Counsel: W. Lee Dobbing, Esq.
 Dean, Mead, Minton & Zwimmer
 1803 S. 25th Street, Suite 200
 Fort Pierce, FL 34947



Jenkins Road
KOA
 Fort Pierce, Florida
 Conceptual Site Plan

Date	By	Description
9.5.17	JJ	Initial Submittal
10.10.17	DC	Resubmittal

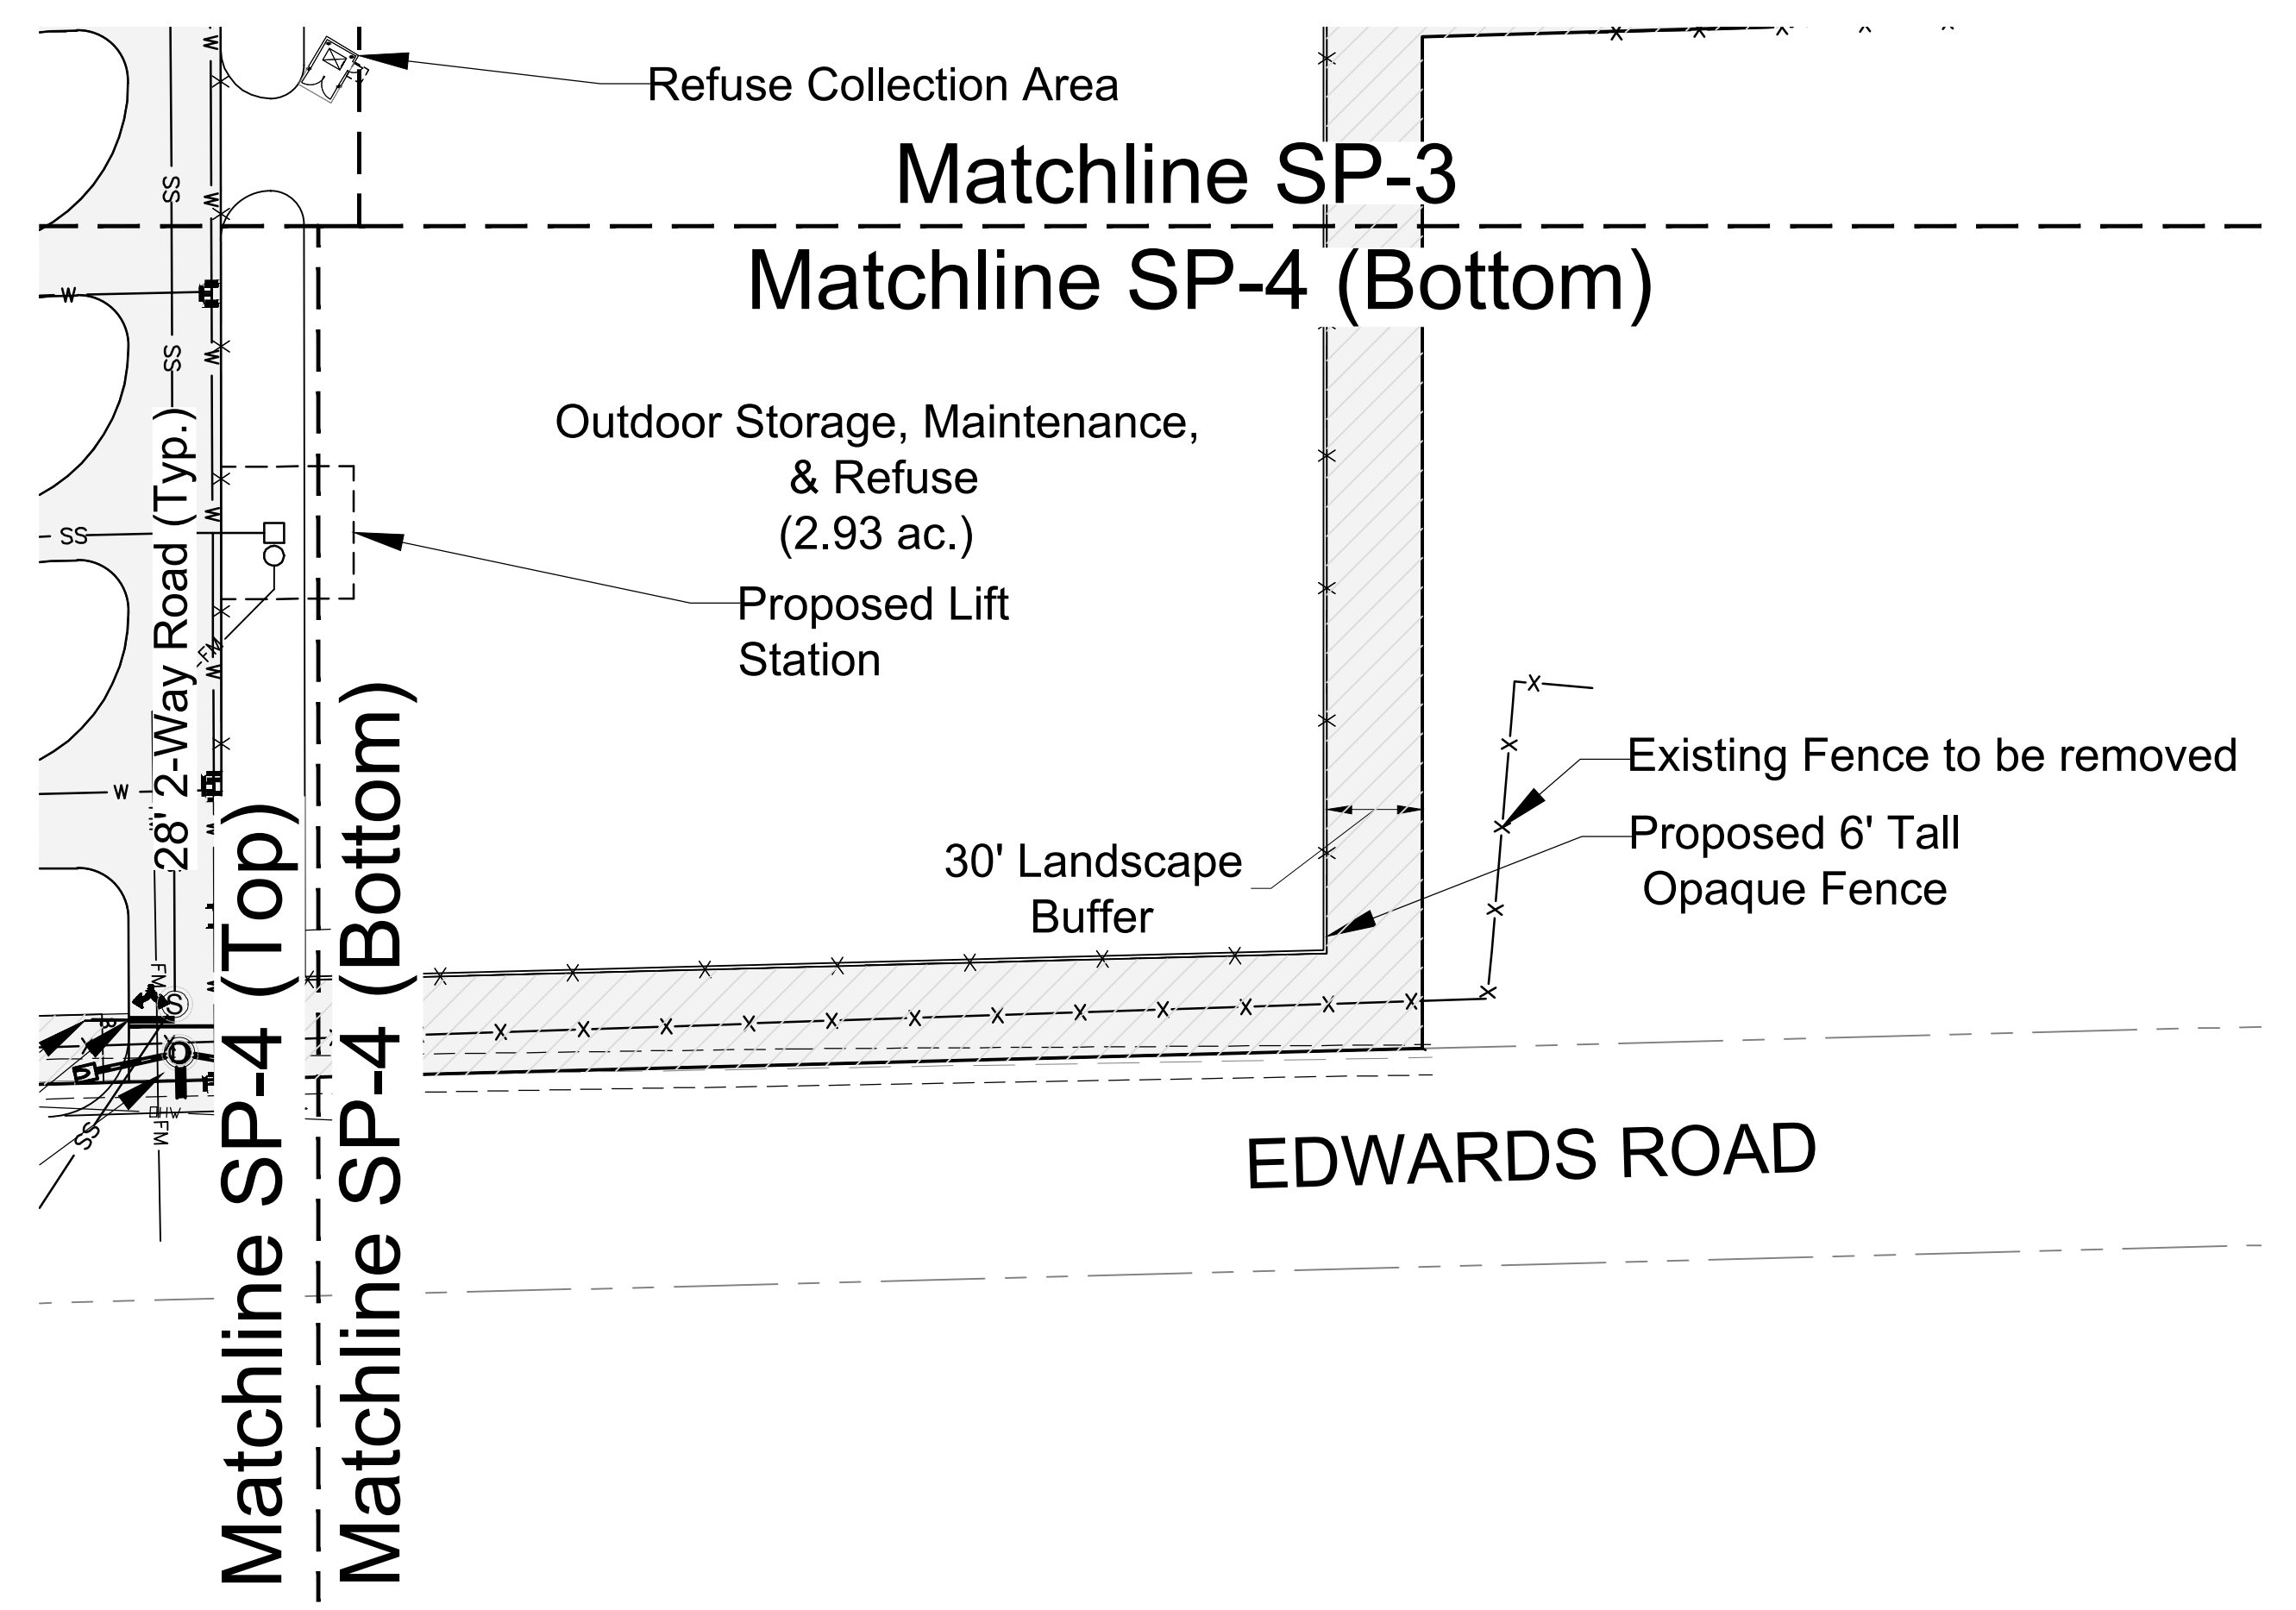

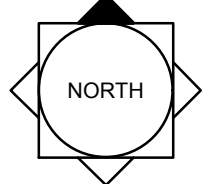 
 SCALE: 1" = 50'

 REG. # 1018
 Thomas P. Lucido

Designer	JJ	Sheet
Manager	BN	SP-6
Project Number	17-446	
Municipal Number	---	
Computer File	17-446 Jenkins Road KOA - Resubmittal.dwg	

© Copyright Lucido & Associates. These documents and their contents are the property of Lucido & Associates. Any reproductions, revisions, modifications or use of these documents without the express written consent of Lucido & Associates is prohibited by law.