


City of Fort Pierce Off-premises Sign Code Section 15-6.C.


- Off-premises signs:
- (1) Shall not exceed an aggregate sign area of four hundred (400) square feet including all trim, molding or skirting.
 - (2) Shall not exceed a sign dimension of forty (40) feet horizontally or twelve (12) feet vertically including all trim, molding or skirting.
 - (3) Shall not exceed a total height above natural ground level of twenty-five (25) feet.
 - (4) Shall be located a minimum of twenty-five (25) feet from any right-of-way, property line or structure on the same property, except the minimum setback shall be increased one foot for each ten (10) square feet or portion thereof that the sign exceeds two hundred (200) square feet.
 - (5) Shall have the following minimum distances between any two (2) off-premises signs:
 - a. Five hundred (500) feet where both signs are more than one hundred (100) square feet in sign area.
 - b. Five hundred (500) feet where both signs are more than one hundred (100) square feet in off-premise sign area.
 - c. May have two (2) signs situated back-to-back or oriented in a single "V" having an included angle of not more than thirty (30) degrees.
 - (7) Shall comply with section 15-8(5)a.3, where the off-premises sign is also a ground sign.

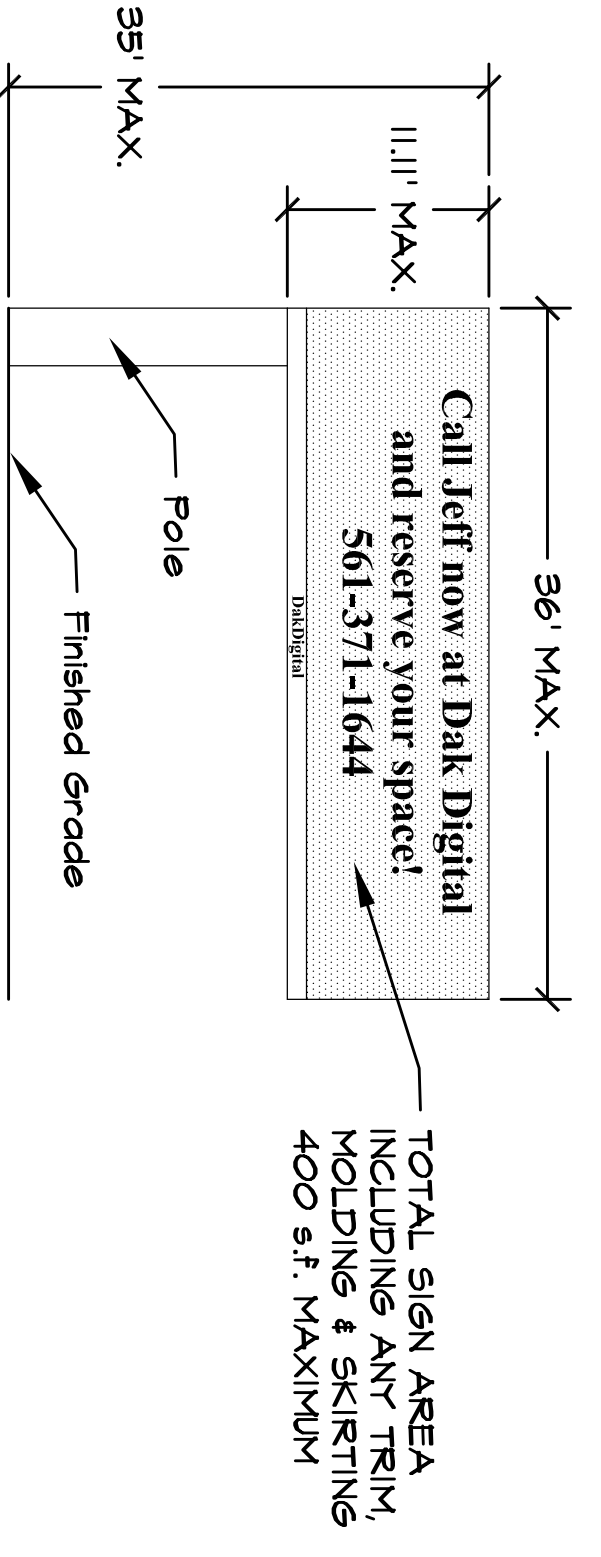

Data

Setbacks	Square Feet	%
Front (East)	45	100
Side (South)	45	
Side (North)	45	
Rear	45	
Maximum Sign Face Area	11,111' x 36'	
Provided Sign Face Area	11' x 36'	
Maximum Height	396 s.f.	
Provided Height	25'	
Nearest Off Premises Signs	5,000'	
Required Distance	< 5,000'	
	2,815'	

Site Plan

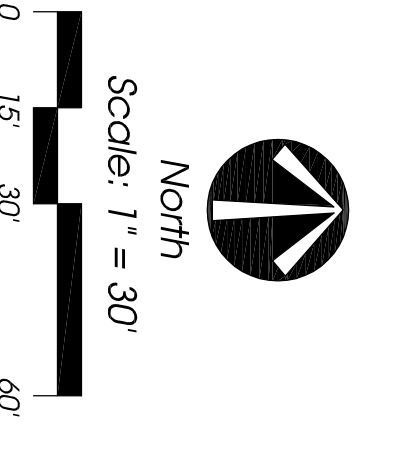

County Project Number:	
Jeffrey W. Smith, R/LA Professional License Number: 18-0901635	
Job No.:	18-0365
Drawn By:	JWS
Submittal Dates:	10-5-2018
Revision Dates:	

These drawings are the property of the landscape architect and are not to be reproduced, copied, or used in any way without the written permission of the landscape architect. Report any discrepancies immediately to the landscape architect.

Sheet 1 of 1

DakDigital

2701 US Highway 1
City of Fort Pierce, Florida

Conceptual Design Group, Inc.
Landscape Architecture - Site Planning

900 East Ocean Boulevard, Suite 1304
Stuart, Florida 34954
Phone: 888-280-0198
Fax: 888-280-0198
LIC: 28000198