
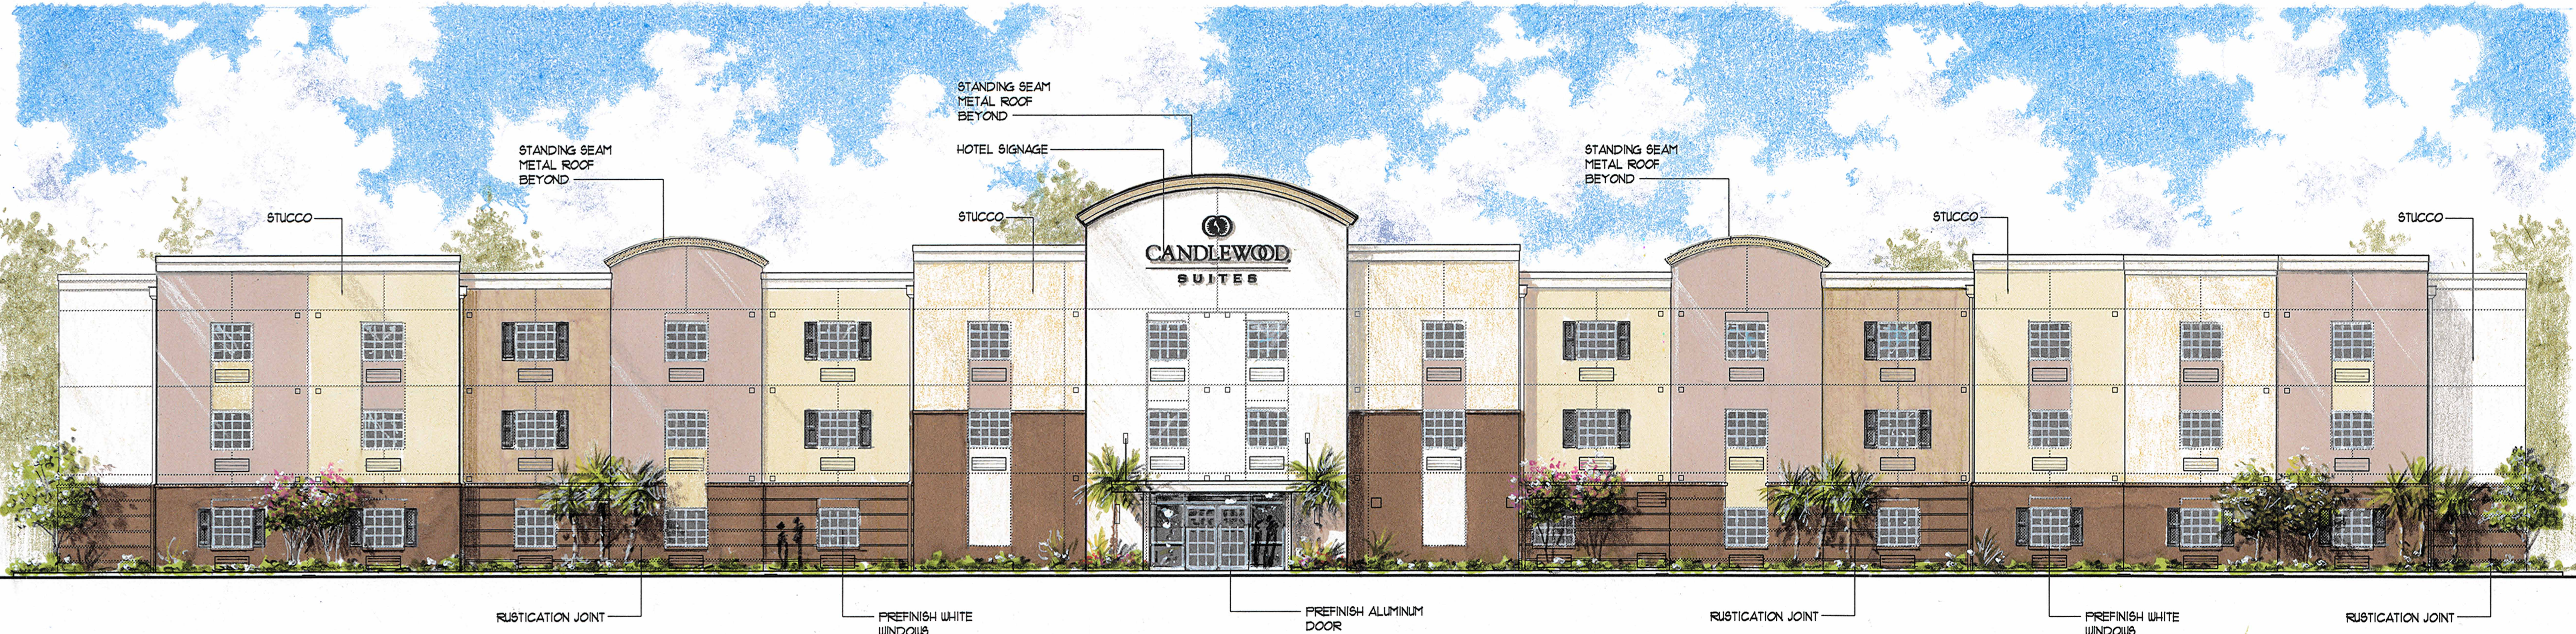



WEST ELEVATION

SCALE: 1/16"=1'-0"

 

NORTH ELEVATION

SCALE: 1/16"=1'-0"

 

SCHEMATIC ELEVATIONS
08/03/07

