






Gander Mountain + Camping World

Fort Pierce, FL

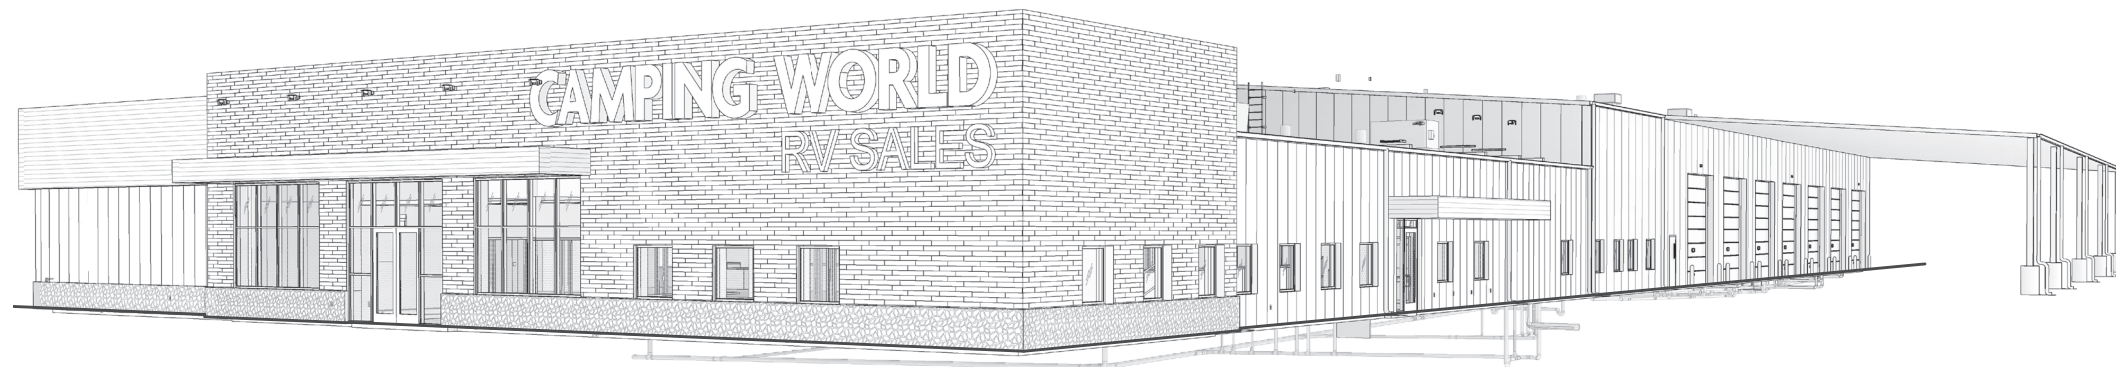

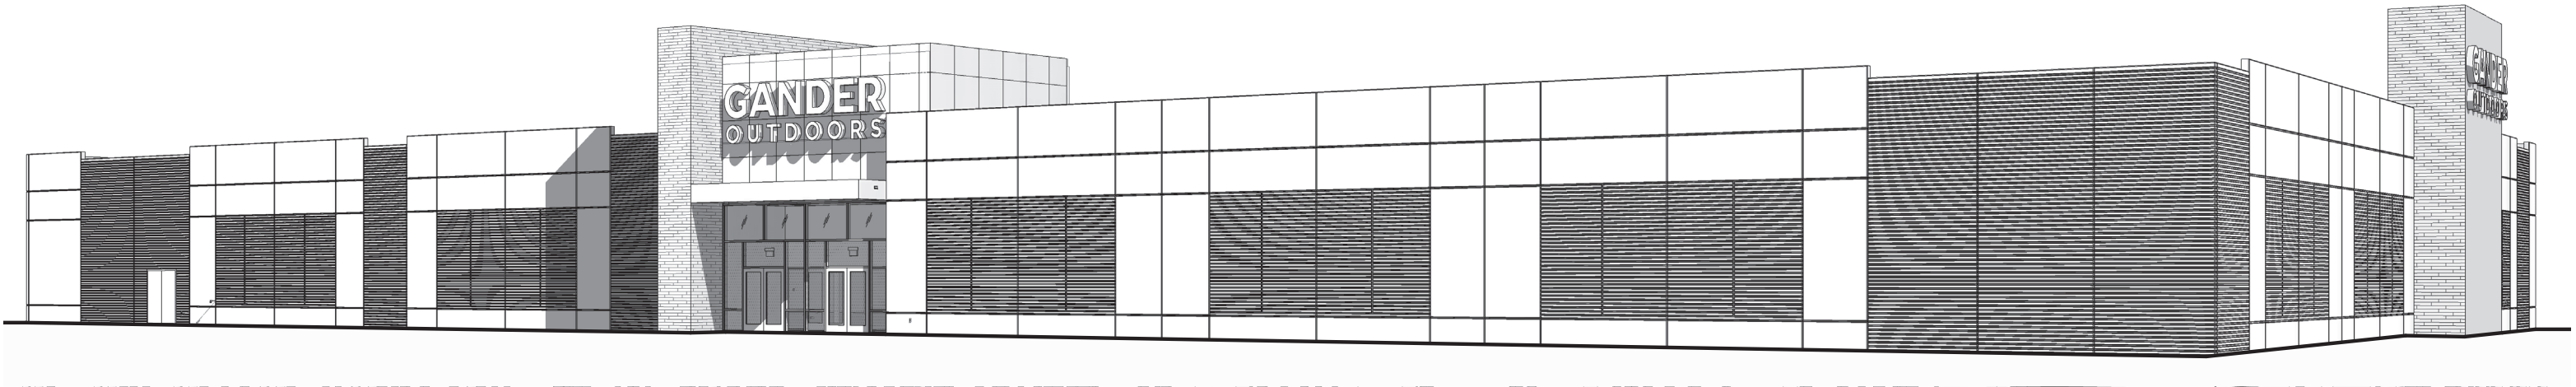

Gander Mountain + Camping World Fort Pierce, FL

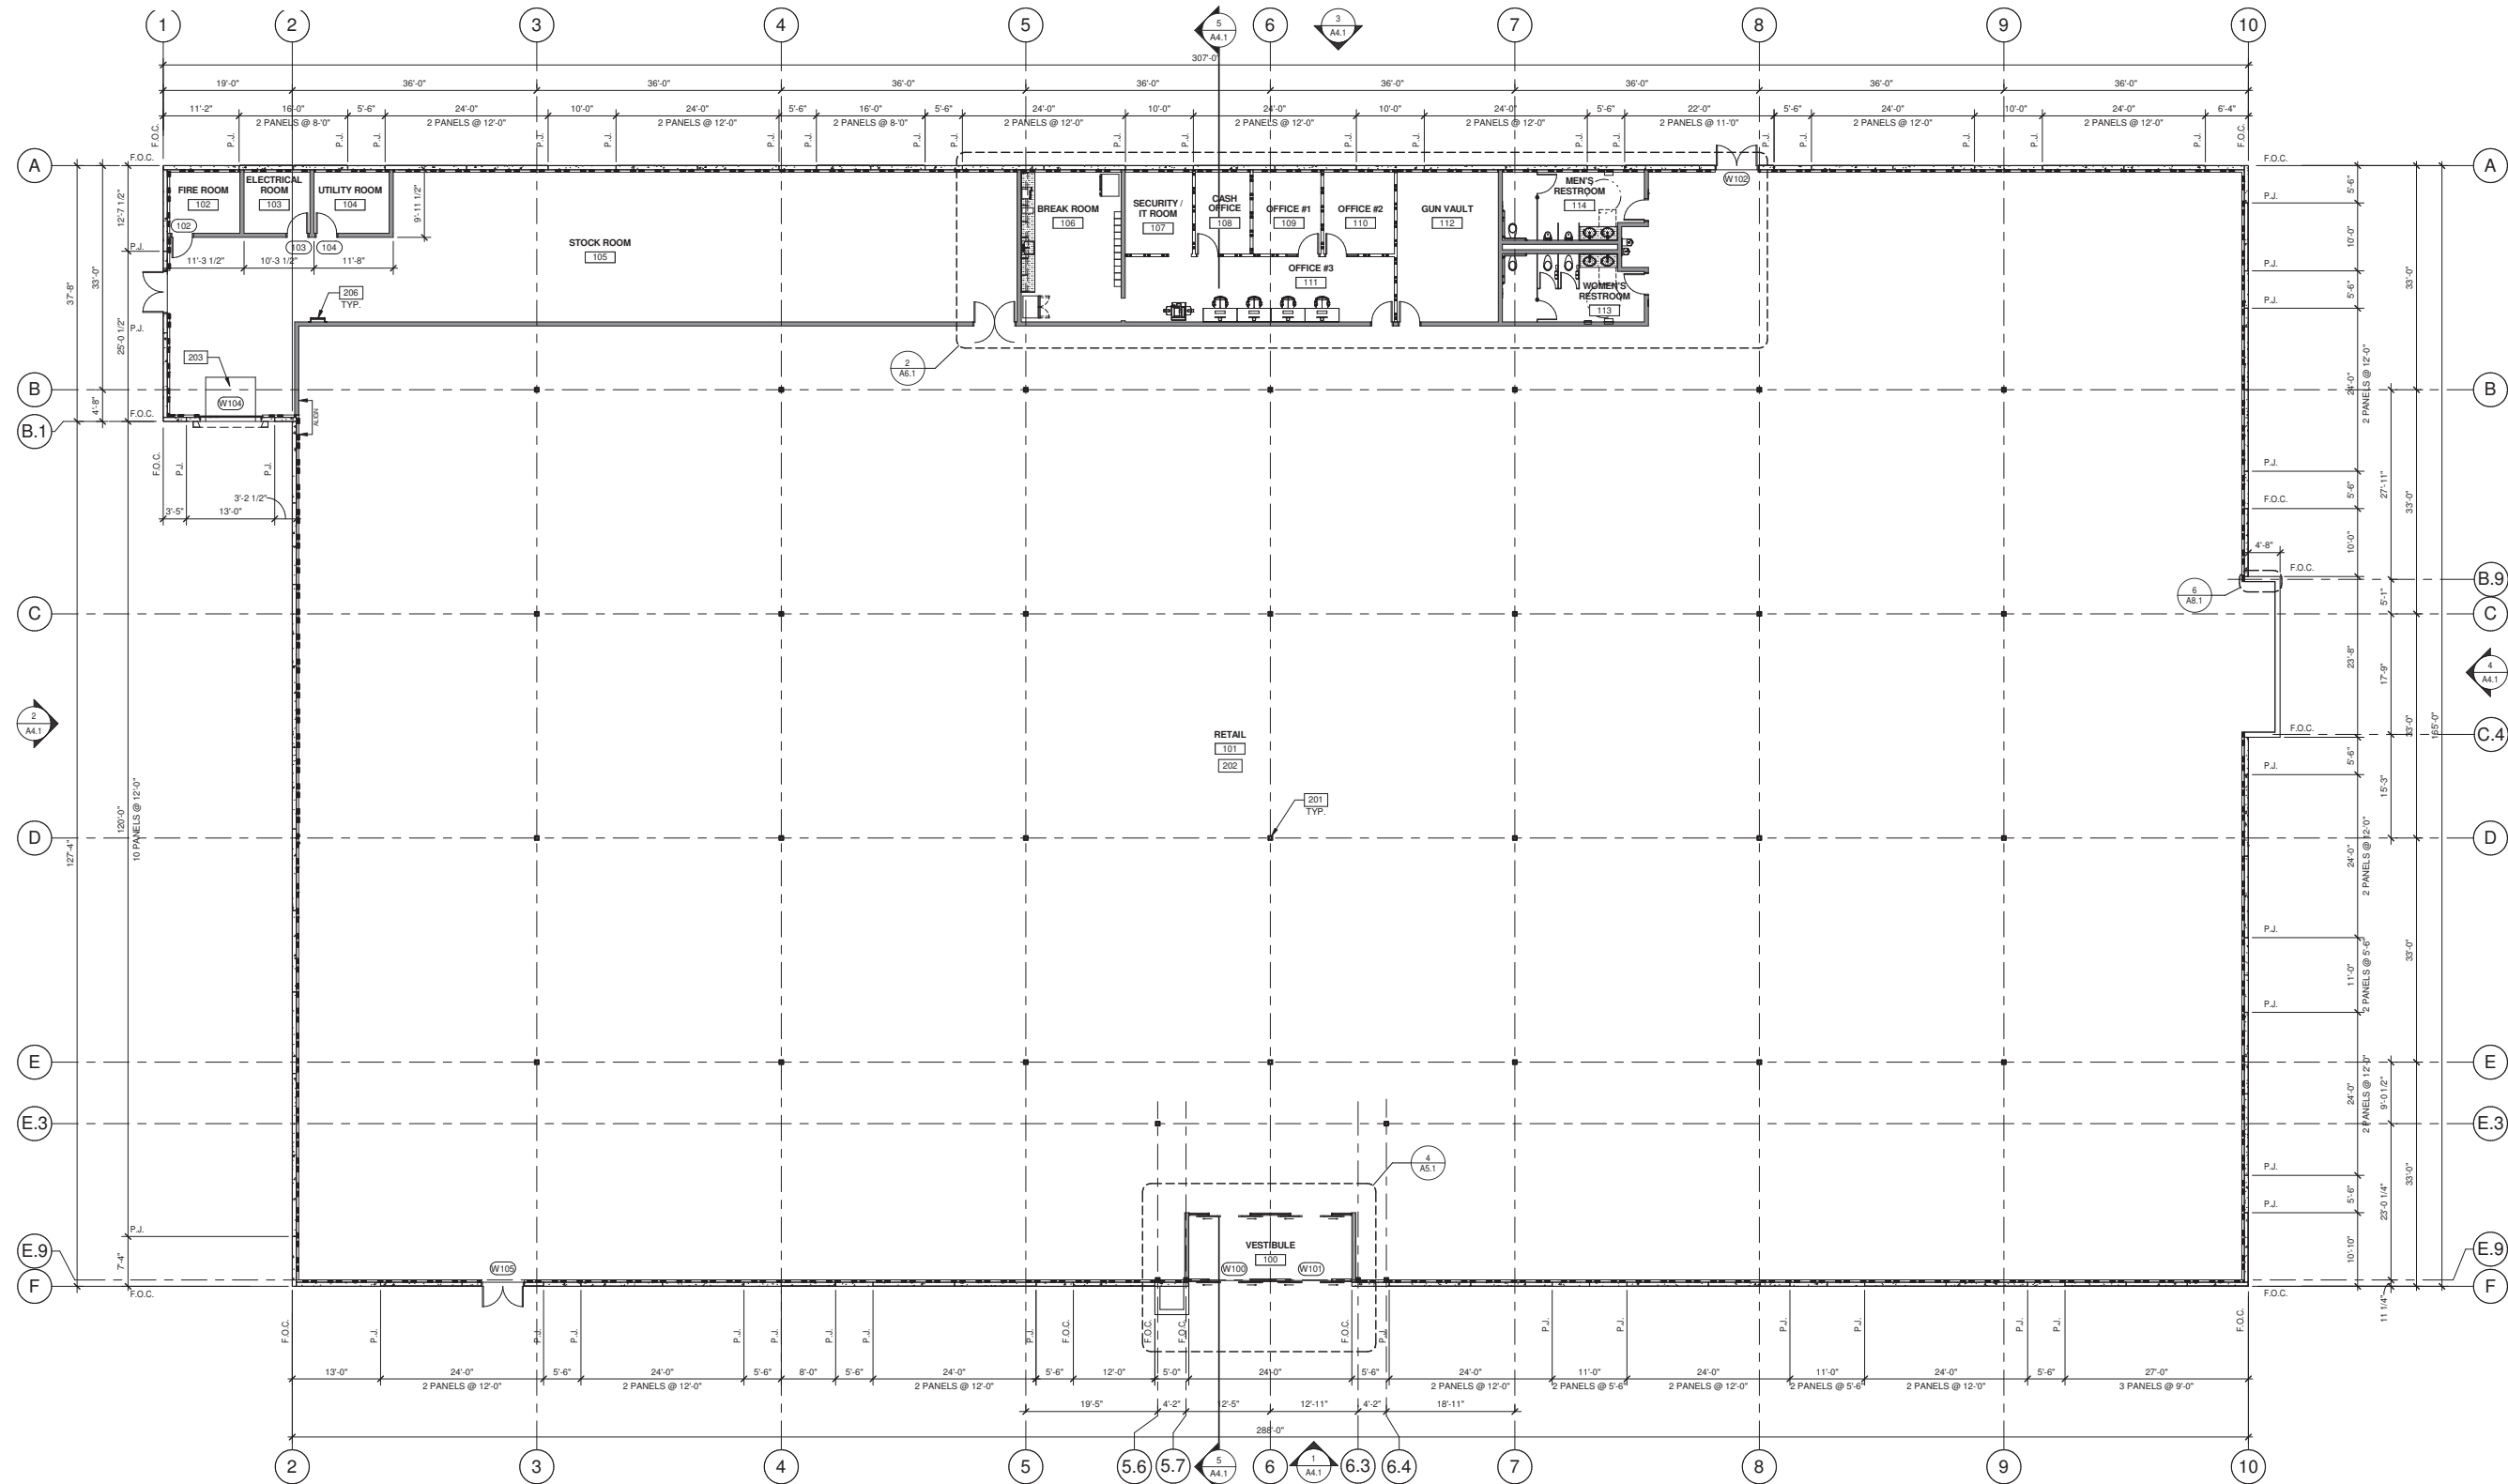

Gander Mountain Floor Plan





Gander Mountain + Camping World Fort Pierce, FL



NOTES

SEE SHEET A0.2 FOR GENERAL NOTES

208 OUTLINE OF CANOPY ABOVE.

401 TILT-UP CONCRETE WALL (TYP).

404 CONCRETE WALL JOINT.

406 ALUMINUM CURTAIN WALL SYSTEM WITH 1" INSULATED GLASS.

408 SIGNAGE, UNDER SEPARATE PERMIT.

WALL LEGEND

CONCRETE WALL WITH FURRING (FURRING TO THE UNDERSIDE OF ROOF STRUCTURE)

FULL HEIGHT NON-RATED PARTITION TO STRUCTURE

PARTITION TO 6" ABOVE CEILING

LEGEND





GLASS:

VISION GLASS

SPANDREL GLASS

TEMPERED GLASS


STONE VENER

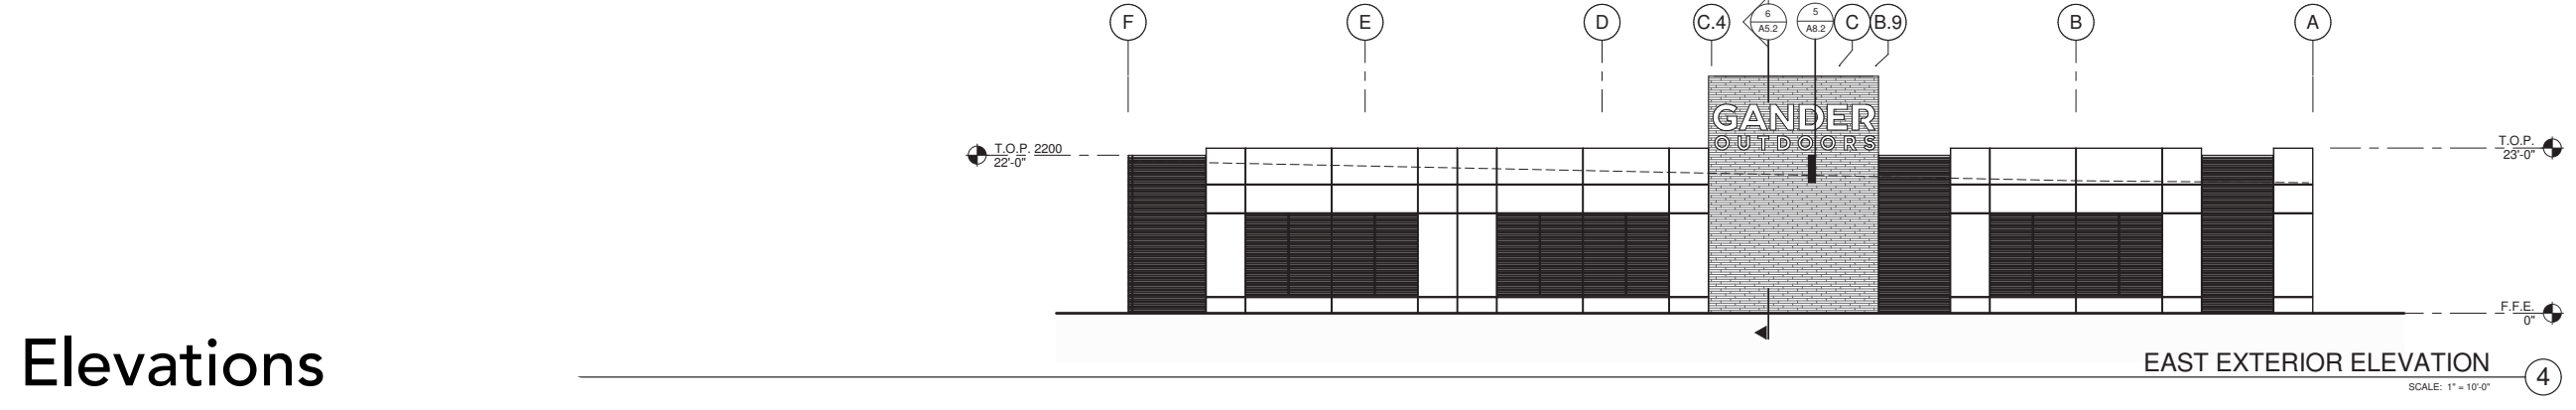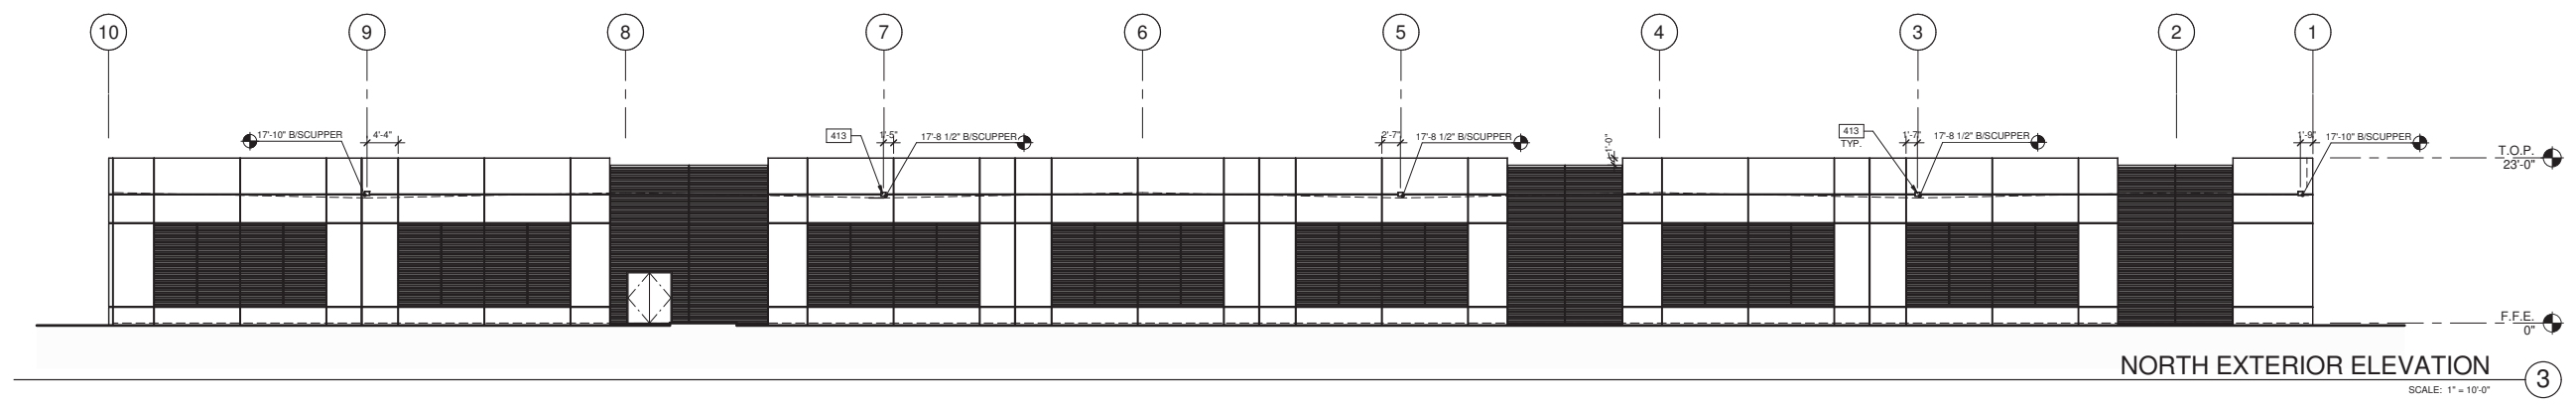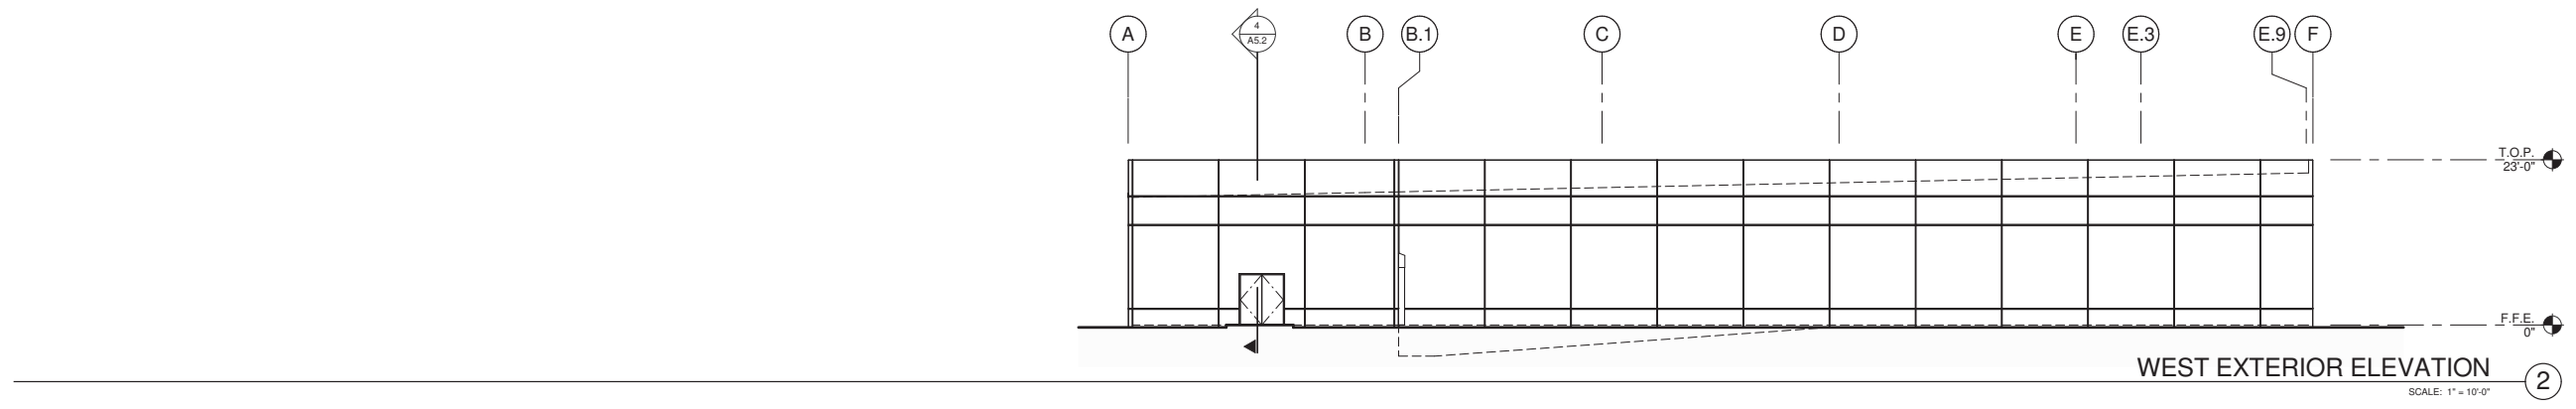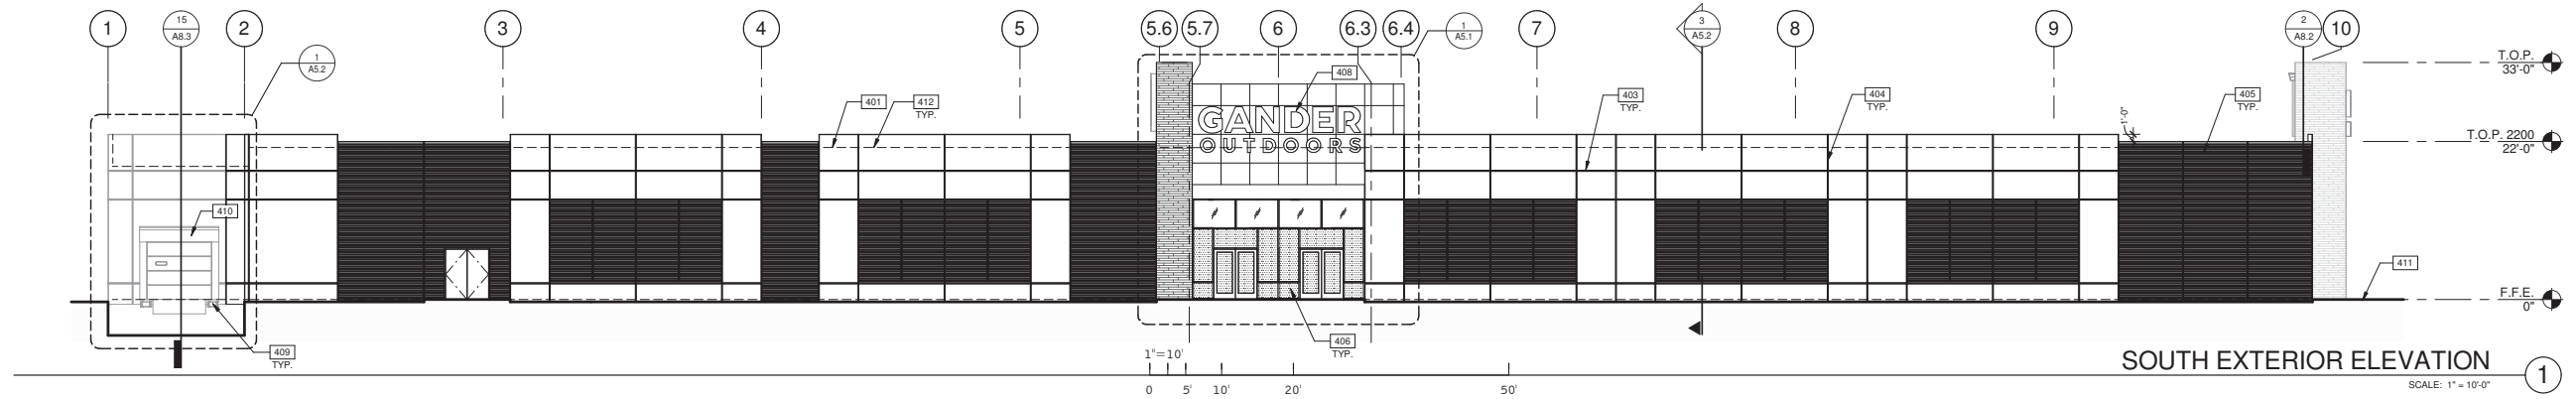




Gander Mountain + Camping World

Fort Pierce, FL

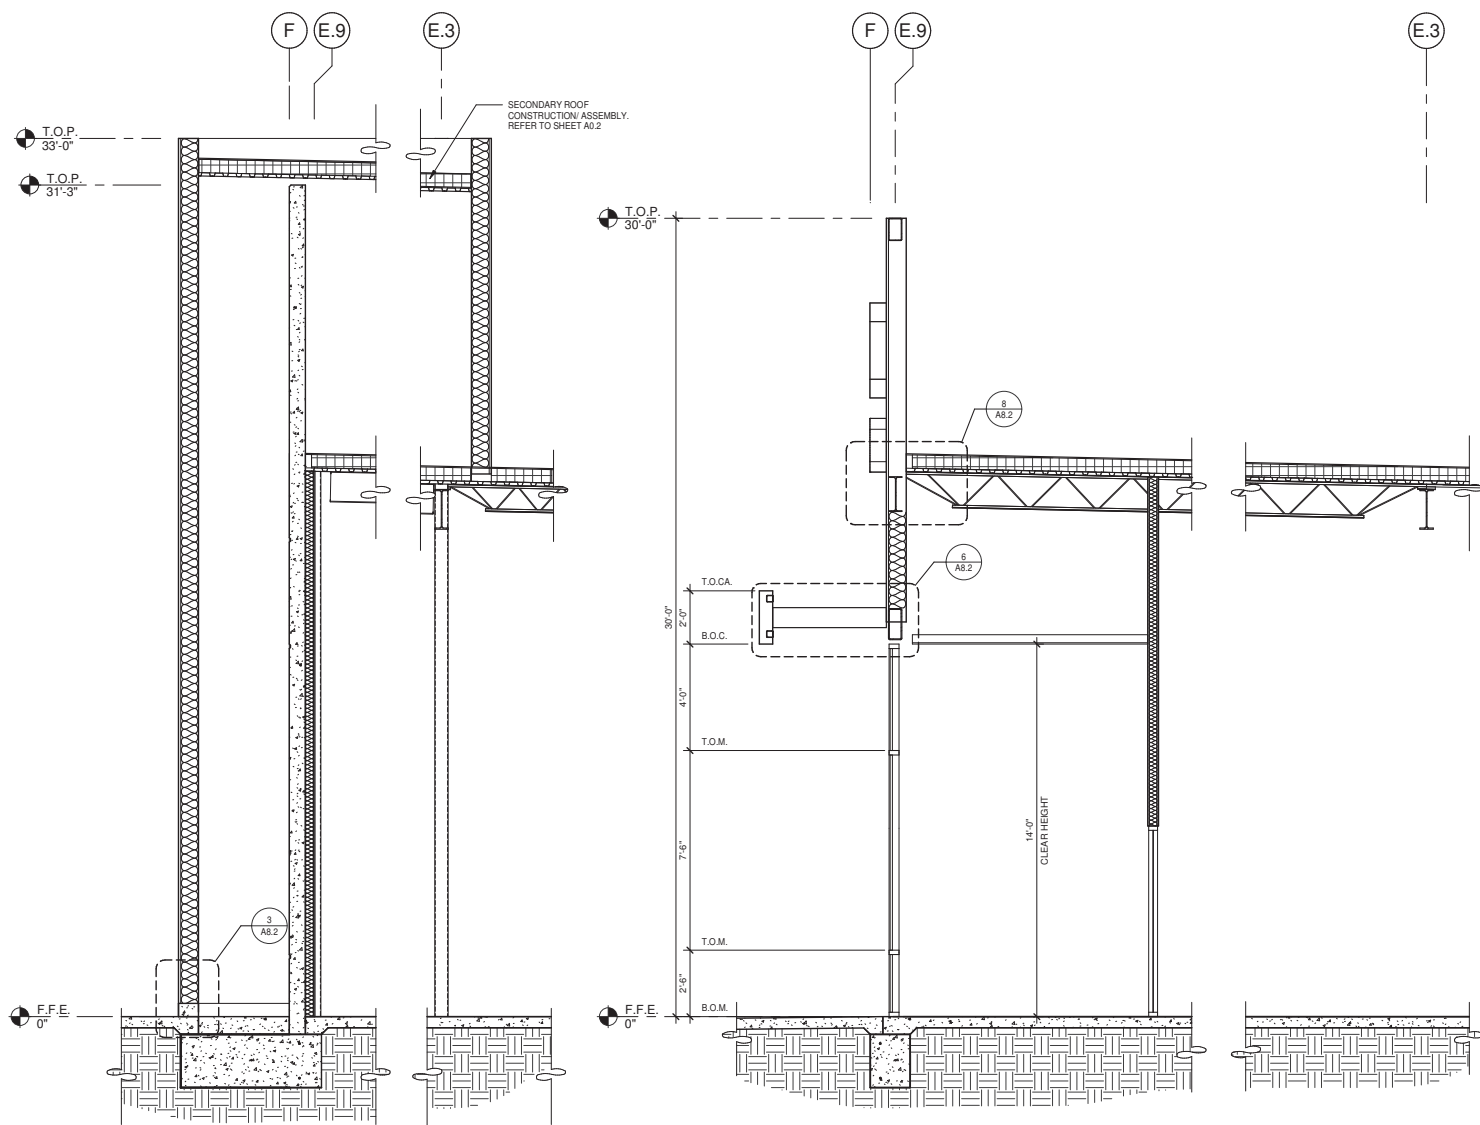

WALL SECTION ③
SCALE: 3/8" = 1'-0"

WALL SECTION ②
SCALE: 3/8" = 1'-0"

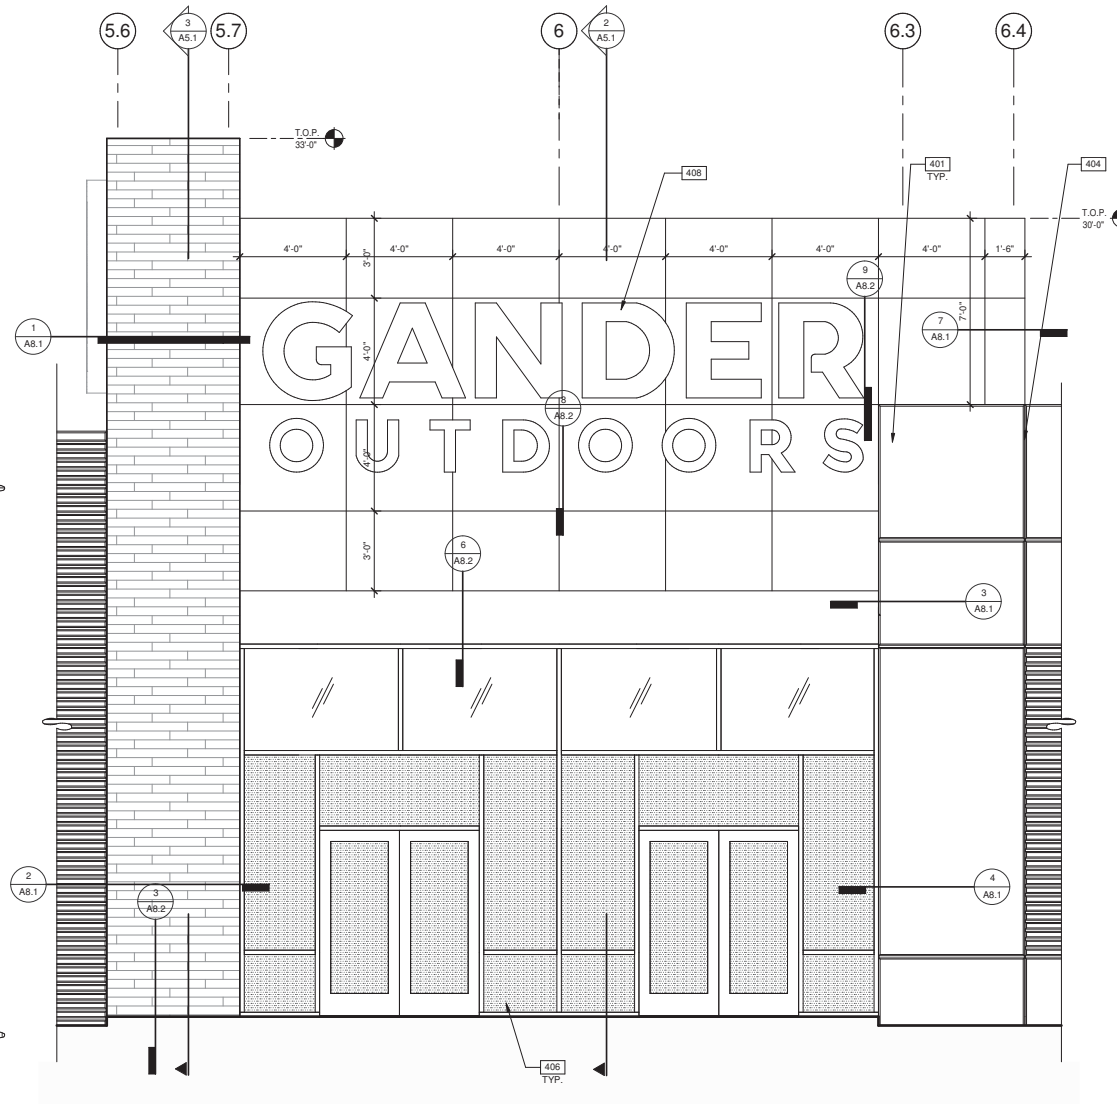

ENLARGED EXTERIOR ELEVATION ①
SCALE: 3/8" = 1'-0"


- NOTES**
- SEE SHEET A0.2 FOR GENERAL NOTES
- 208 OUTLINE OF CANOPY ABOVE.
 - 401 TILT-UP CONCRETE WALL (TYP).
 - 404 CONCRETE WALL JOINT.
 - 406 ALUMINUM CURTAIN WALL SYSTEM WITH 1" INSULATED GLASS.
 - 408 SIGNAGE, UNDER SEPARATE PERMIT.

- WALL LEGEND**
- CONCRETE WALL WITH FURRING (FURRING TO THE UNDERSIDE OF ROOF STRUCTURE)
 - FULL HEIGHT NON-RATED PARTITION TO STRUCTURE
 - PARTITION TO 6' ABOVE CEILING


- LEGEND**
- GLASS:
- VISION GLASS
 - SPANDREL GLASS
 - TEMPERED GLASS
 - STONE VENER



Gander Mountain + Camping World Fort Pierce, FL

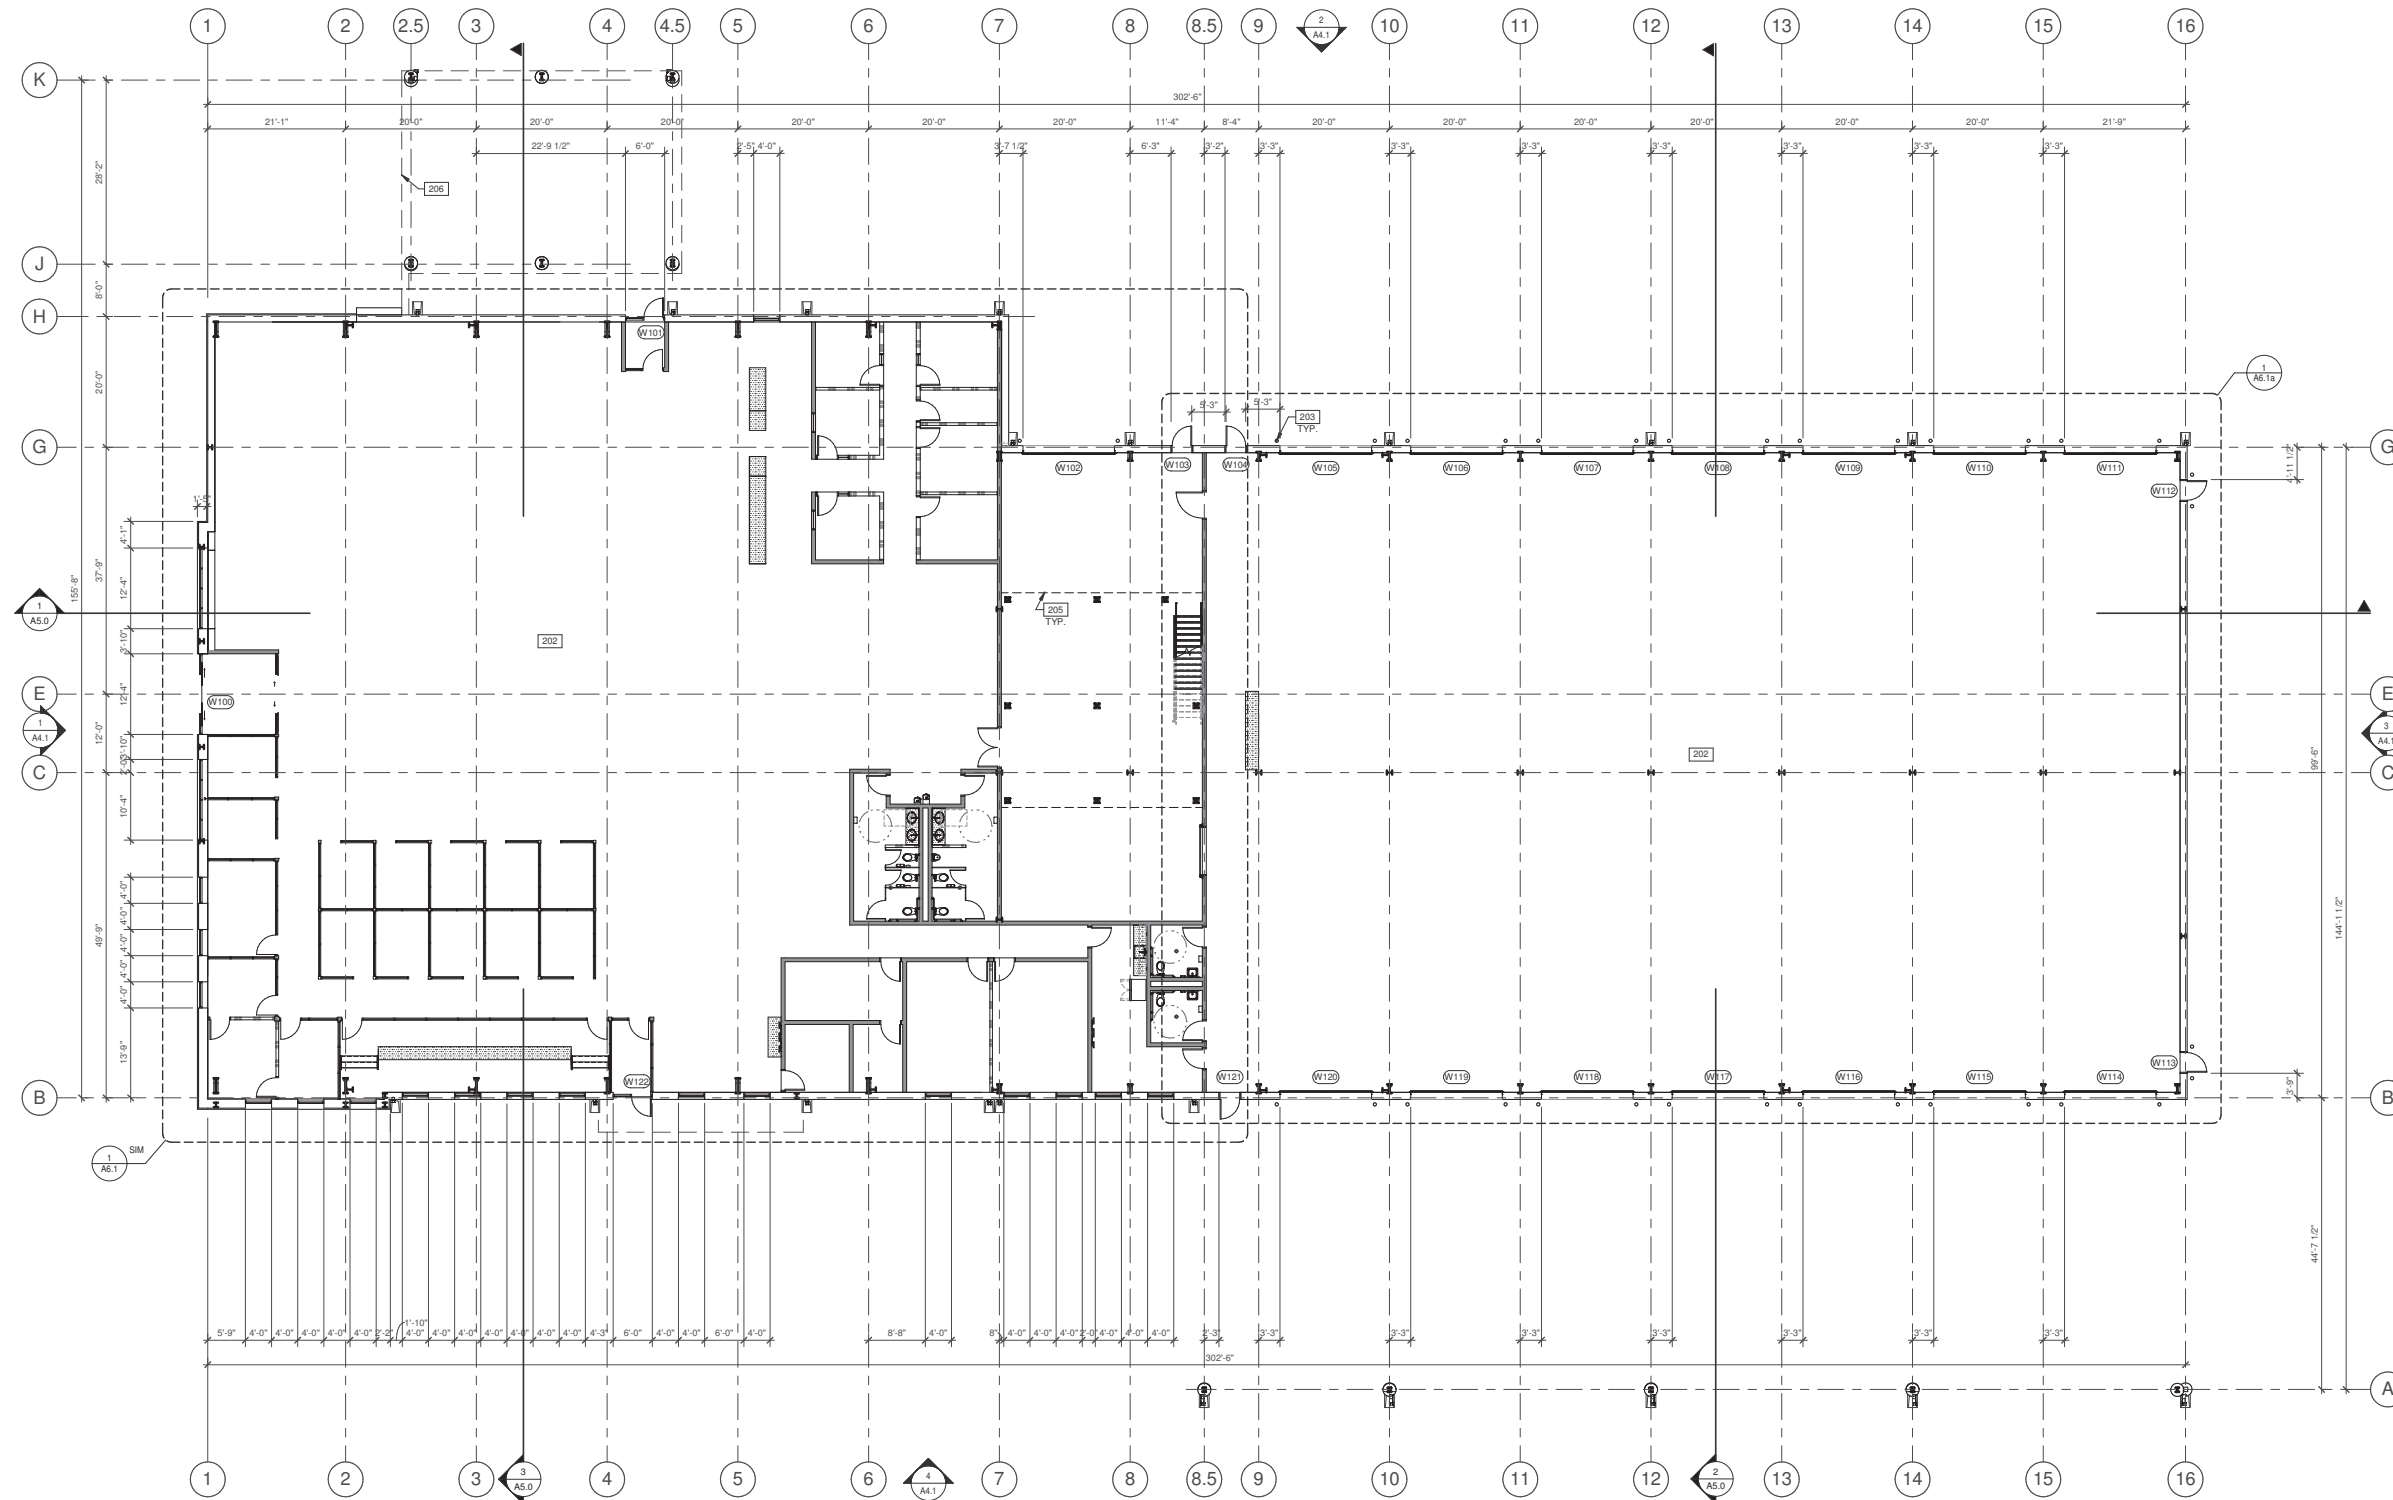

Camping World Floor Plan

 



Gander Mountain + Camping World

Fort Pierce, FL



LEGEND

GLASS:		FINISHES:	
	VISION GLASS		LONGBOARD
	SPANDREL GLASS		STONE VENEER
	TEMPERED GLASS		HORIZONTAL CORRUGATED METAL PANEL
			VERTICAL METAL PANEL

NOTES

- SEE SHEET A02 FOR GENERAL NOTES
- 401 PRE-FINISHED ALUMINUM COMPOSITE METAL PANEL OVER METAL STUD FRAMING.
 - 402 ROOF EQUIPMENT SCREEN WALL.
 - 403 ALUMINUM STOREFRONT SYSTEM WITH 1" INSULATED GLASS.
 - 404 CONTINUOUS PRE-FINISHED METAL CAP TO MATCH ALUMINUM PANEL.
 - 406 SIGNAGE, UNDER SEPARATE PERMIT. PROVIDE POWER THIS LOCATION.
 - 408 FINISH GRADE VARIES.
 - 409 FINISH JOINT BETWEEN VARYING METAL PANEL DIRECTIONS.
 - 410 PAINTED STEEL COLUMN.
 - 411 PAINTED CONCRETE BASE.
 - 412 EXTERIOR GUTTER.

