




TRAUTMAN ARCHITECTS

DAVID SCOTT TRAUTMAN
ARCHITECT
AR15045


1533 SUNSET DRIVE SUITE 101
CORAL GABLES, FL 33143
305-669-5160

REBAR FABRICATION PLANT
LOT 8 BANDY AVENUE
FORT PIERCE, FL

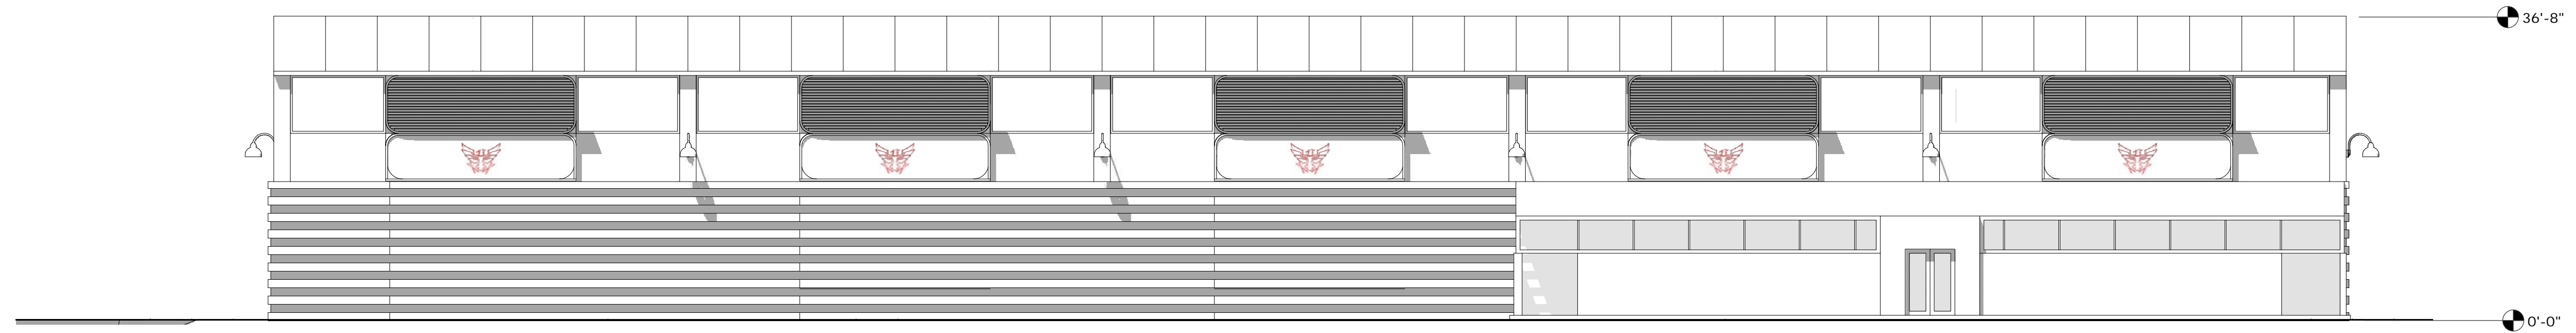


EAST ELEVATION

SCALE: 3/32" = 1'

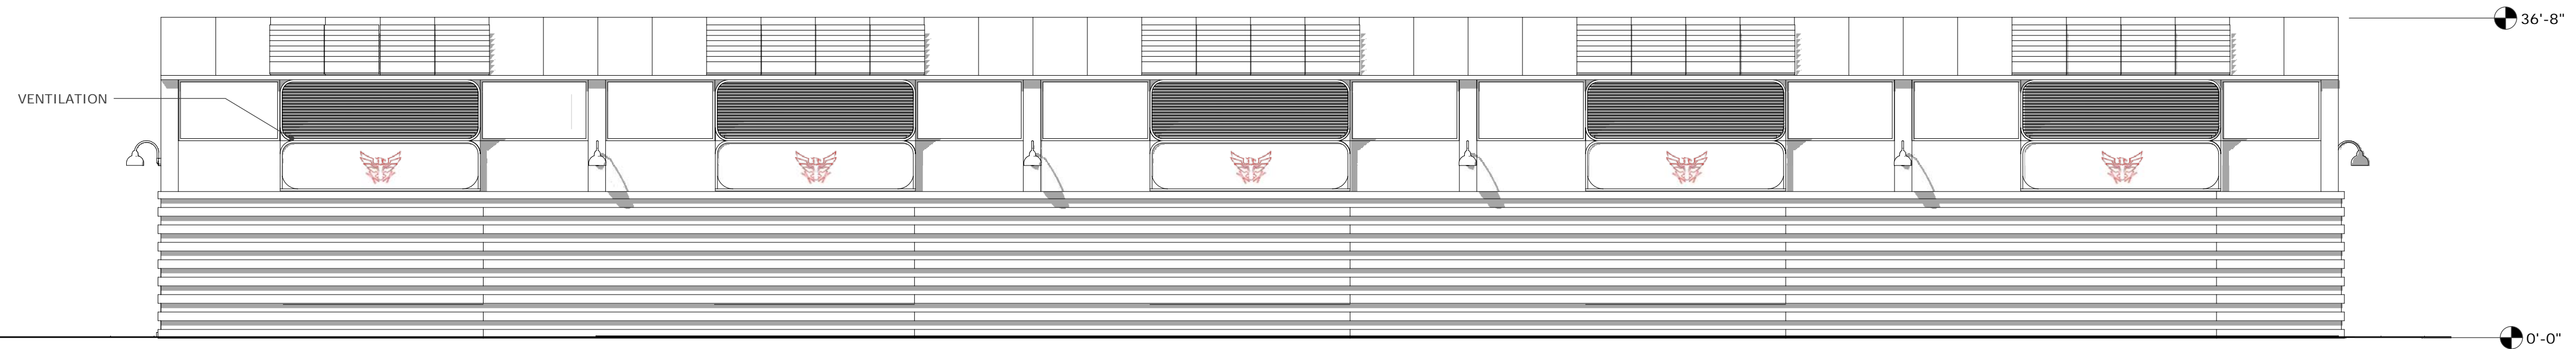


WEST ELEVATION

SCALE: 3/32" = 1'

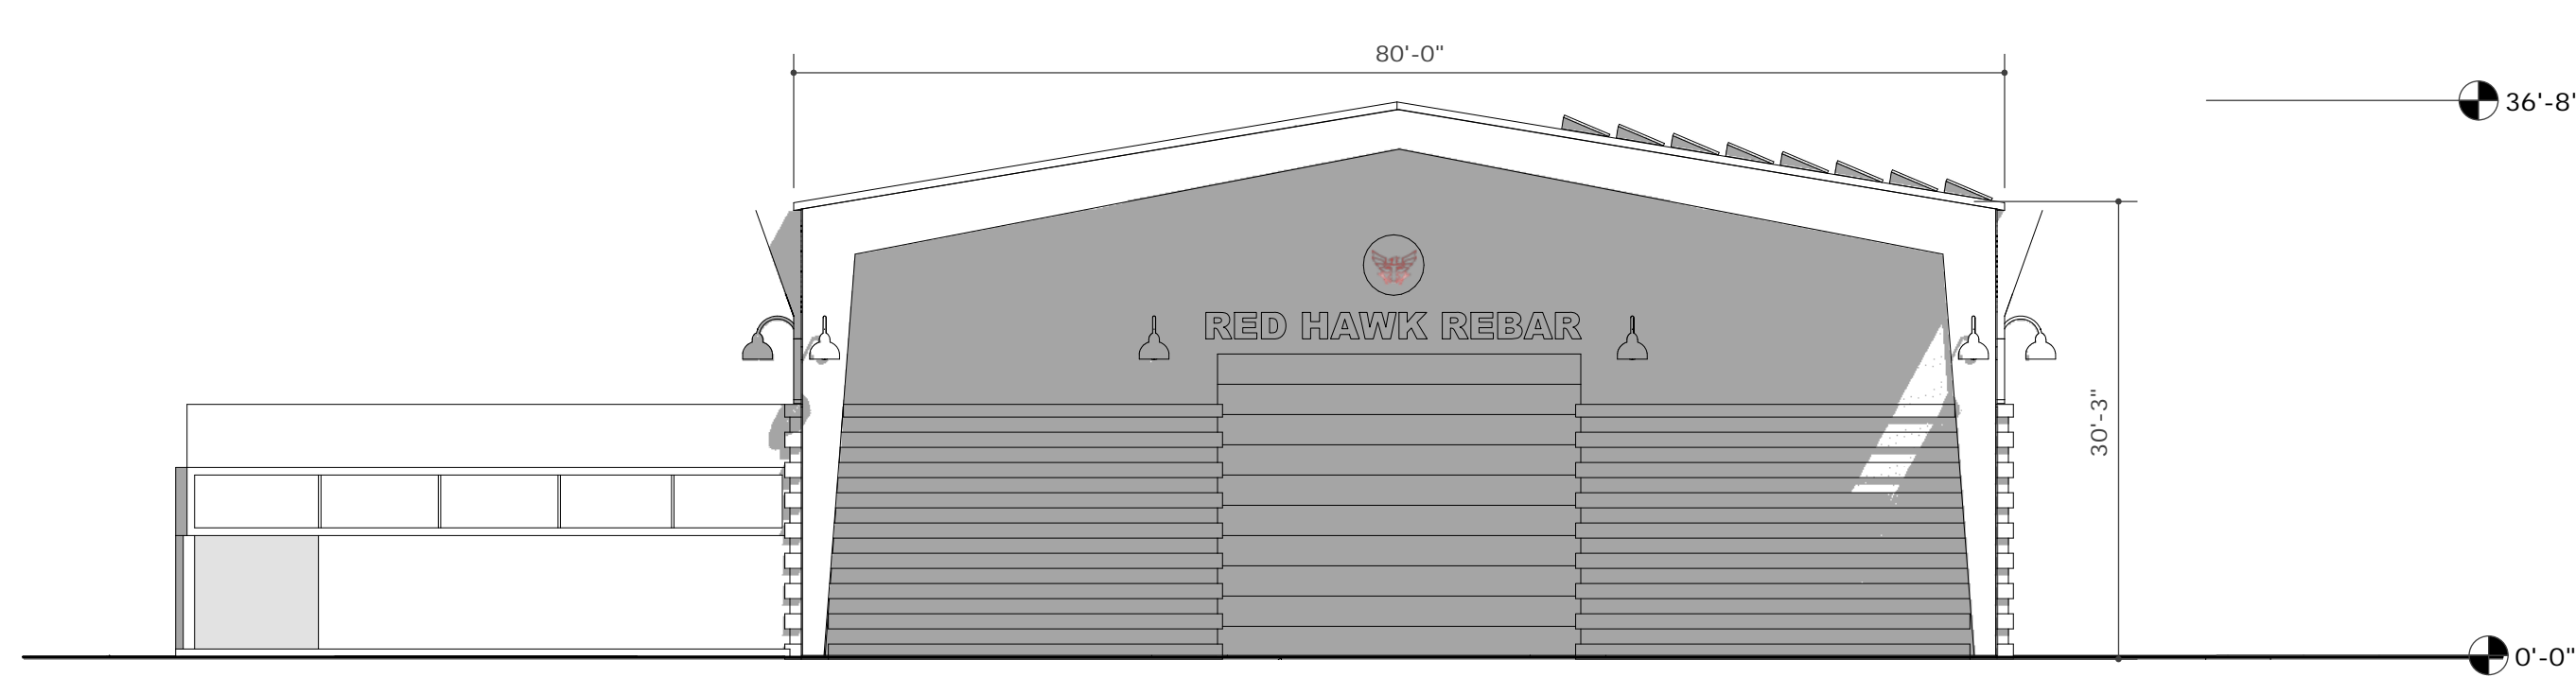


NORTH ELEVATION

SCALE: 3/32" = 1'

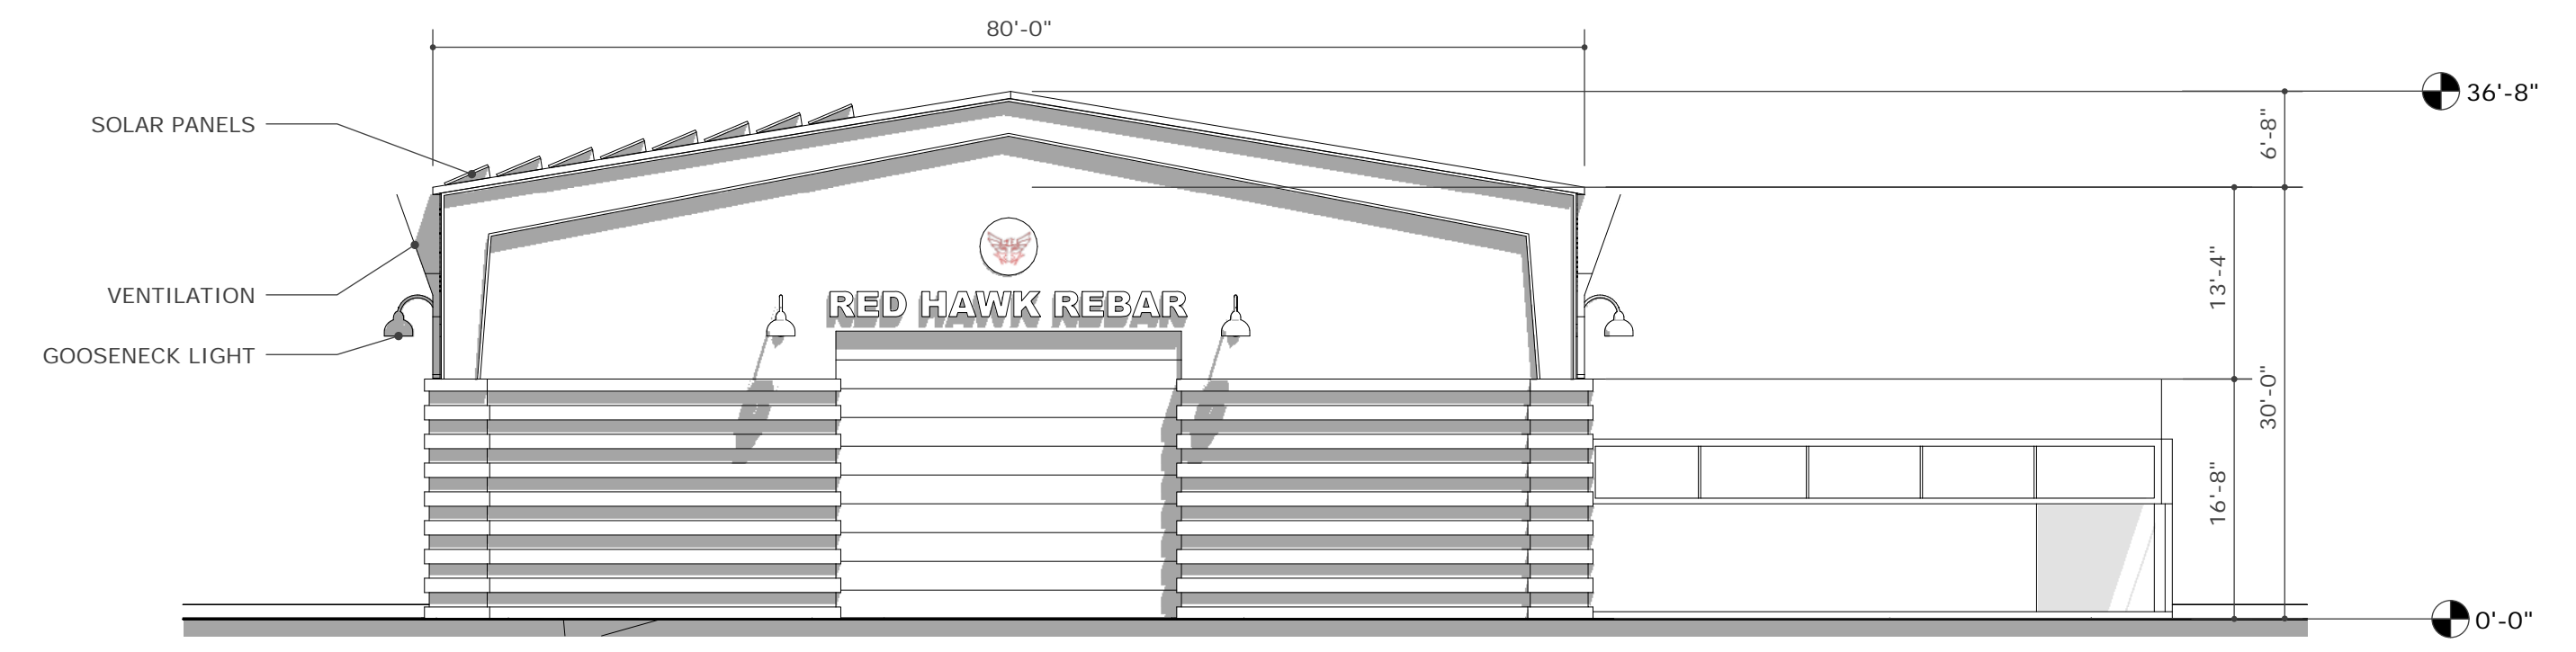

SOUTH ELEVATION


SCALE: 3/32" = 1'

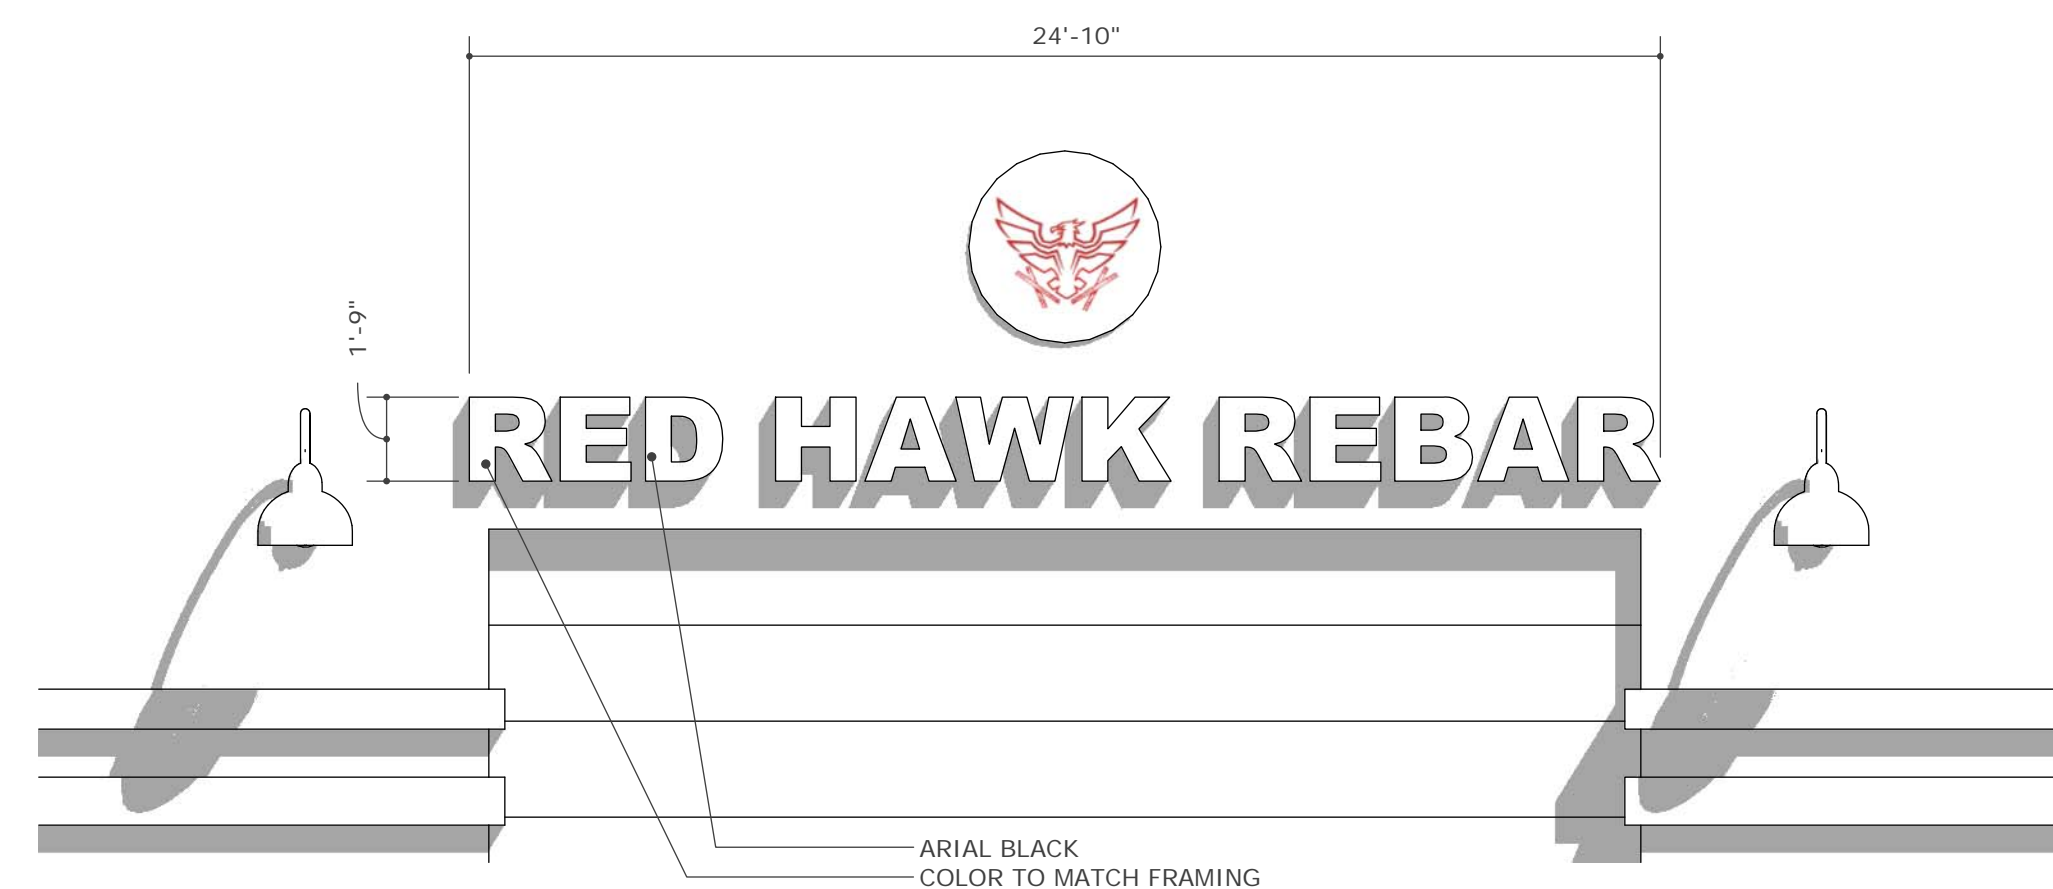

SIGNAGE

SCALE: 1/4" = 1'

ELEVATIONS

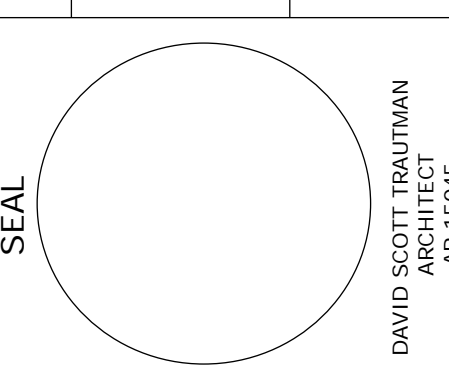

A-7