




FRONT ELEV

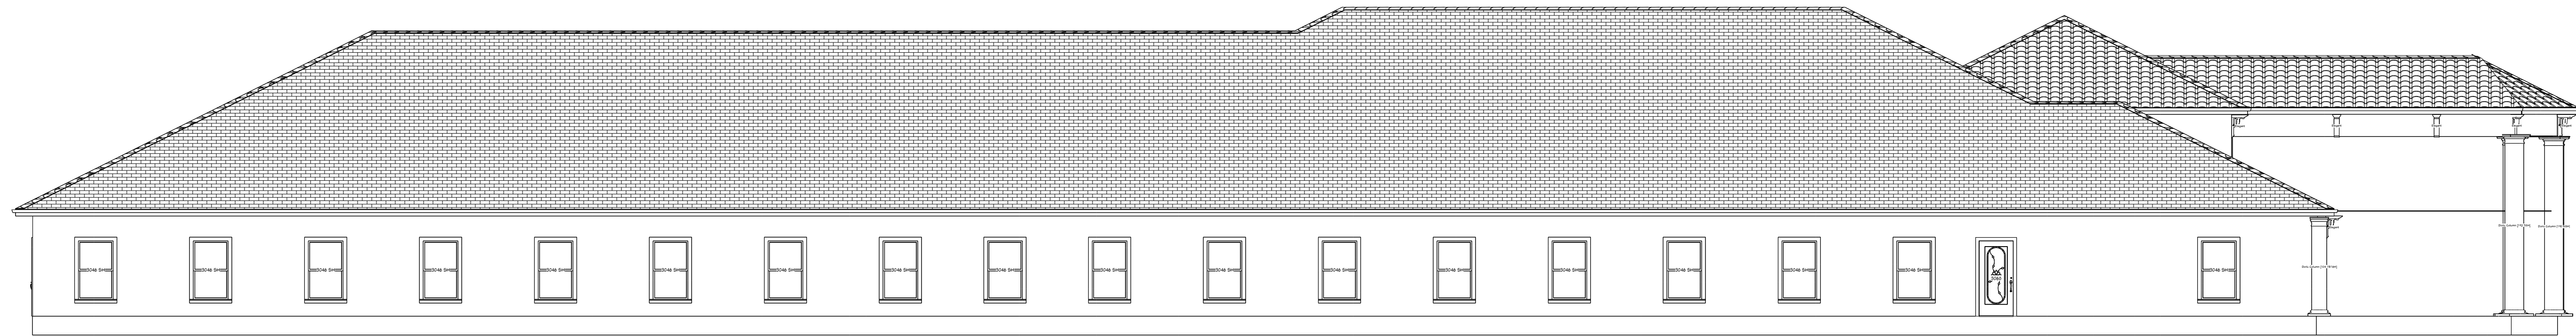

LEFT ELEV

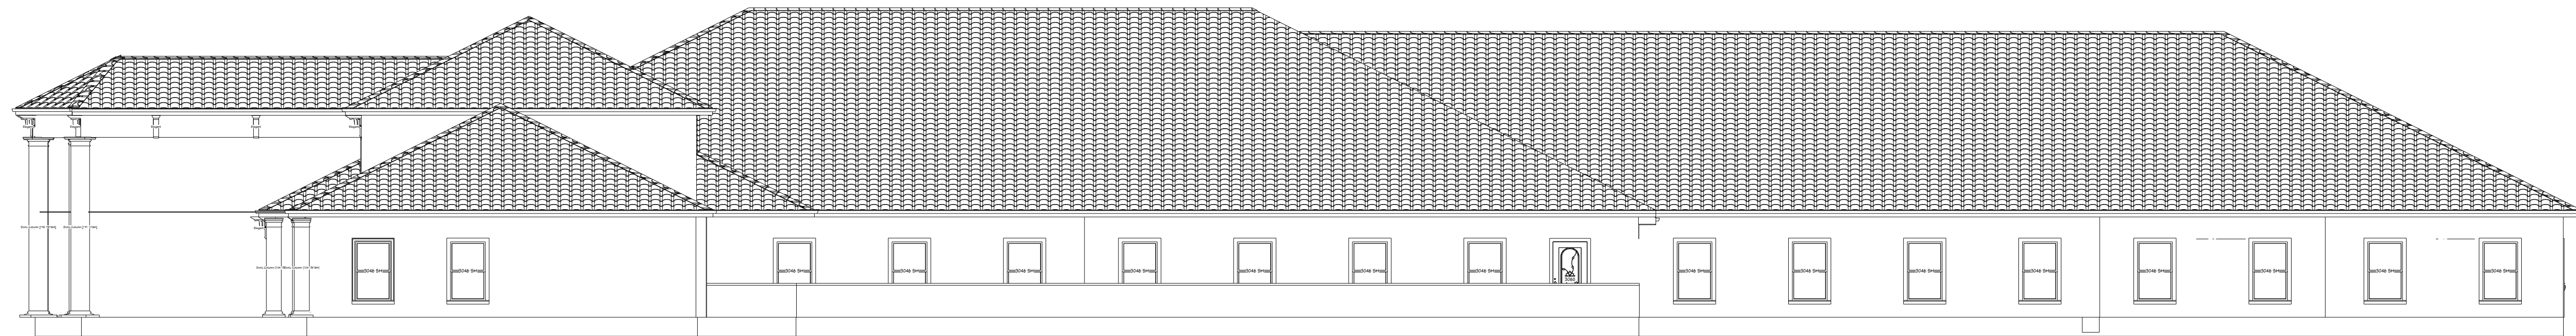

RIGHT ELEV

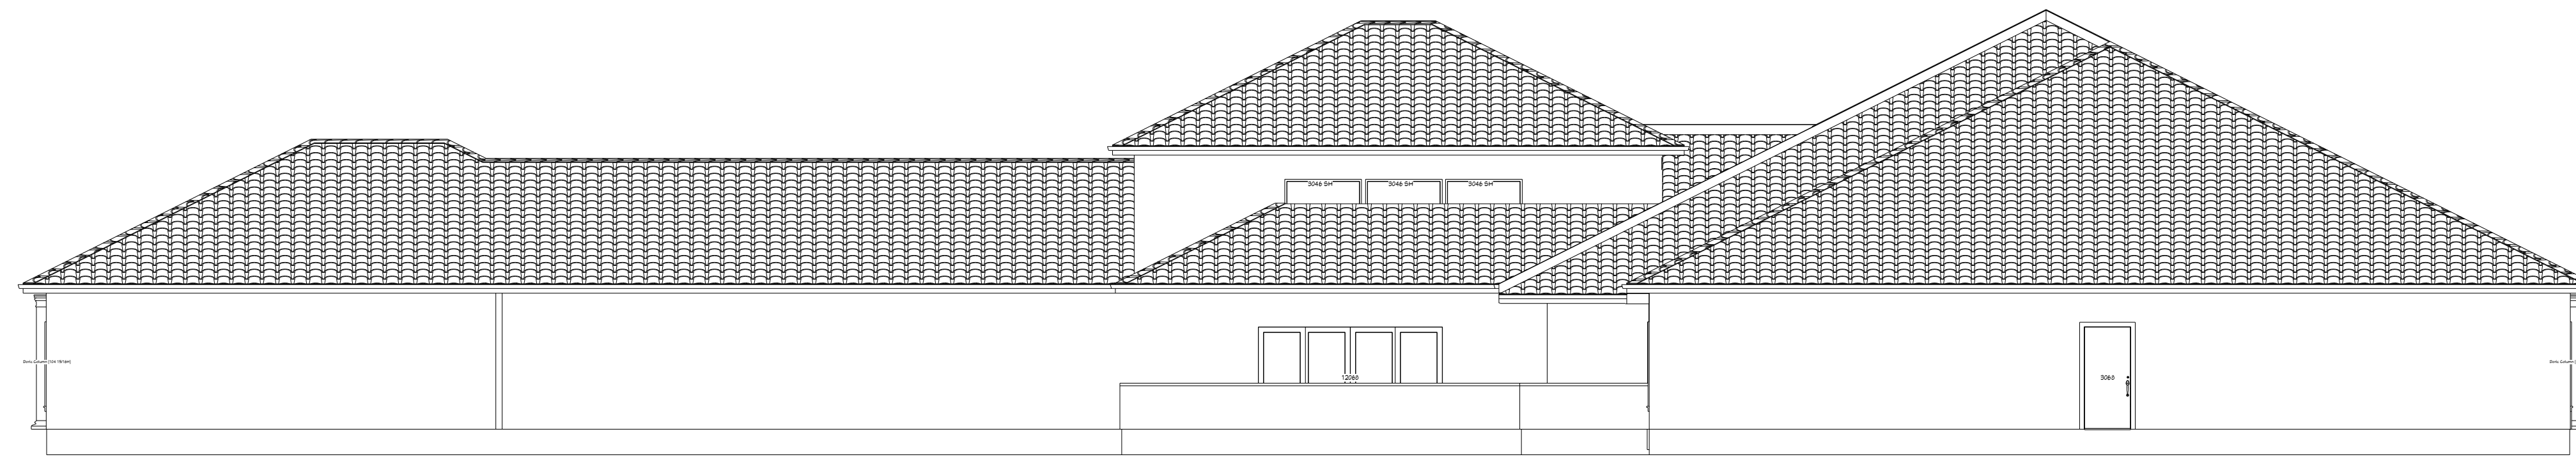

REAR ELEV

ISSUE & REVISIONS

TOM MCAULIFFE
PROFESSIONAL DRAFT & DESIGN
PORT ST. LUCIE, FL. 34952
772.398.2612

SCOTT R. SANDERS, P.E., FL.
FLA. REG # 64781
5911 PESCARA DRIVE
PAGE, FL. 32571
772.774.9086

PROJECT NAME
The Manor
Ft. Pierce, Fla.

NEW HOME DESIGNED FOR:


SHASHI AND KASHMIRI BATRA

SHEET CONTENTS

CLIENT APPROVAL: _____ DATE: _____

PROJ. _____
DRWN. _____
DATE. _____
SHEET

1 OF 2

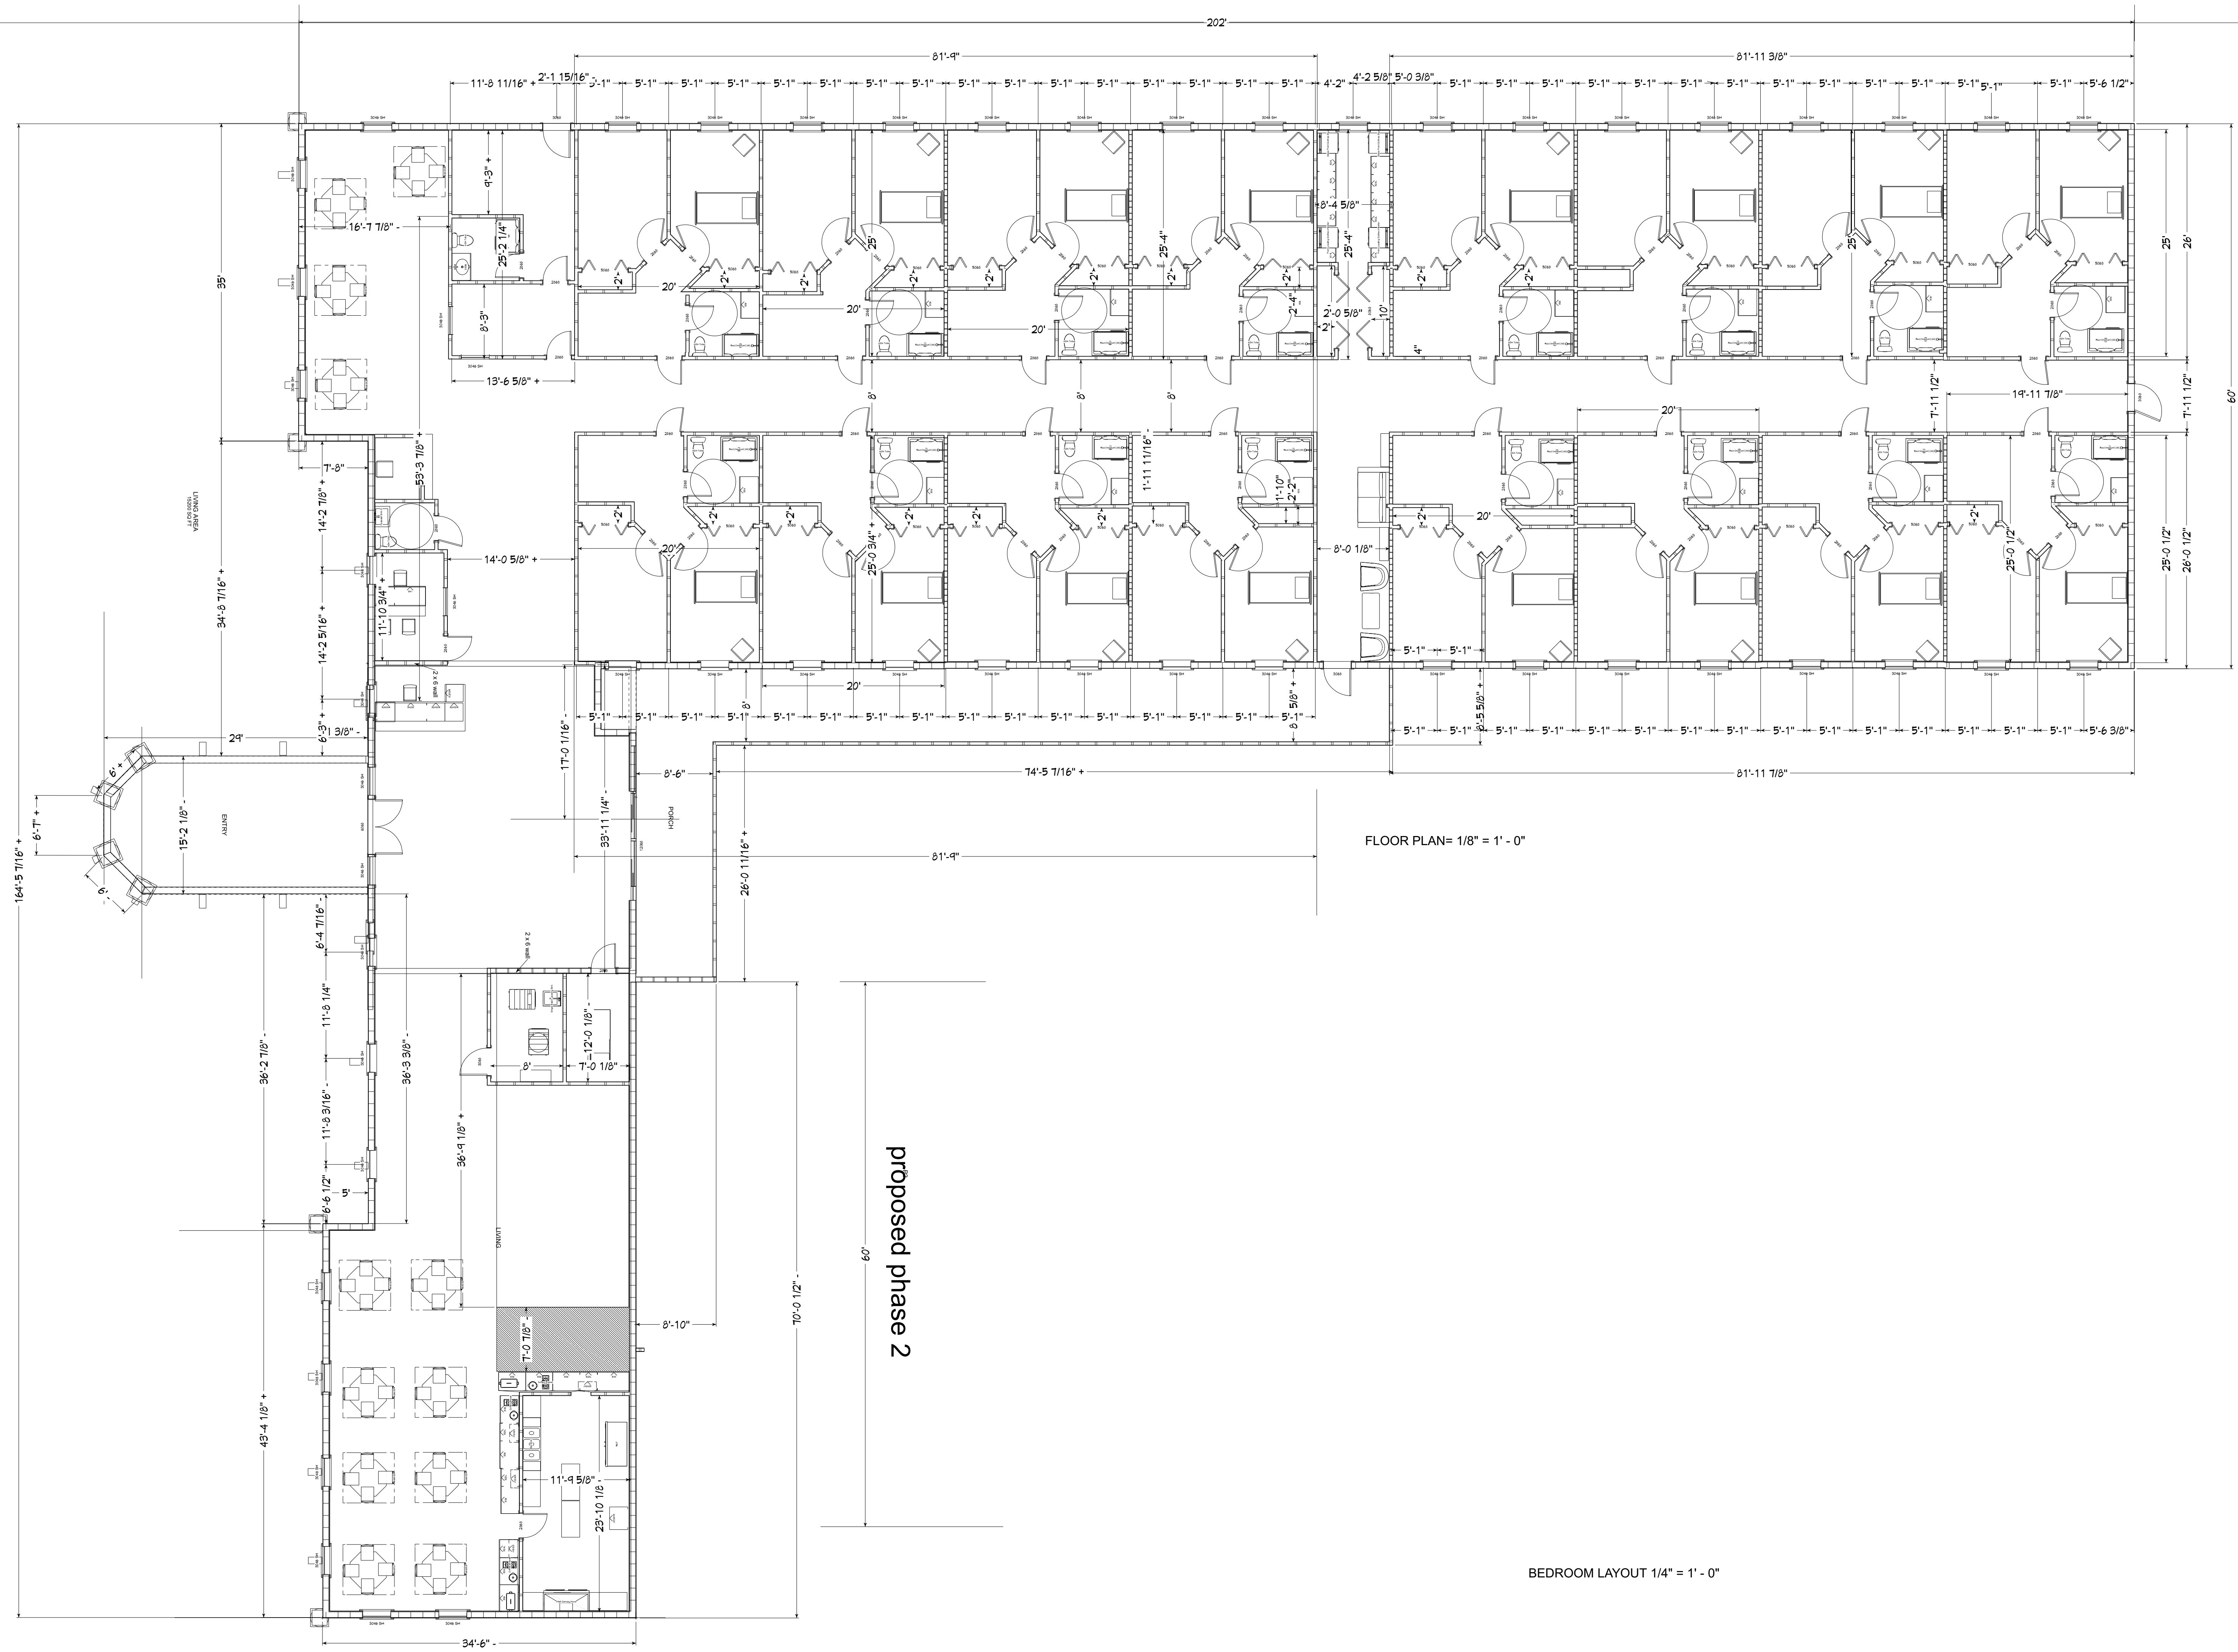

FLOOR PLAN= 1/8" = 1' - 0"

2 bedrooms proposed phase 2

BEDROOM LAYOUT 1/4" = 1' - 0"

NEW HOME DESIGNED FOR:
SHASHI AND KASHMIRI BATRA
SHEET CONTENTS
CLIENT APPROVAL: _____ DATE: _____

PROJECT NAME
The Manor
Ft. Pierce, Fla.

SCOTT R. SANDERS P.E. FI.
FLA. REG # 64181
5911 PESCARA DRIVE
FT. PIERCE, FL. 34951
772.774.9086

ISSUE & REVISIONS
TOM MCAULIFFE
PROFESSIONAL DRAFT & DESIGN
PORT ST. LUCIE, FL. 34952
772.398.2612

PROJ. DRWN. _____
DATE: _____
SHEET

To the best of our knowledge these plans are drawn to comply with owner's specifications. The contractor and/or homeowner shall verify all dimensions and enclosed drawings. Tom McAuliffe Professional Draft & Design, is not liable for errors once construction has begun. While every effort has been made in the preparation of these plans to avoid mistakes, the maker can not guarantee against human error. The contractor of the job must check all dimensions and other details prior to construction and be solely responsible thereafter. Contractor is responsible for all code and governing body compliance and all