




**CLUB HOUSE FLOOR PLAN**  
SCALE 1/8"=1'-0"

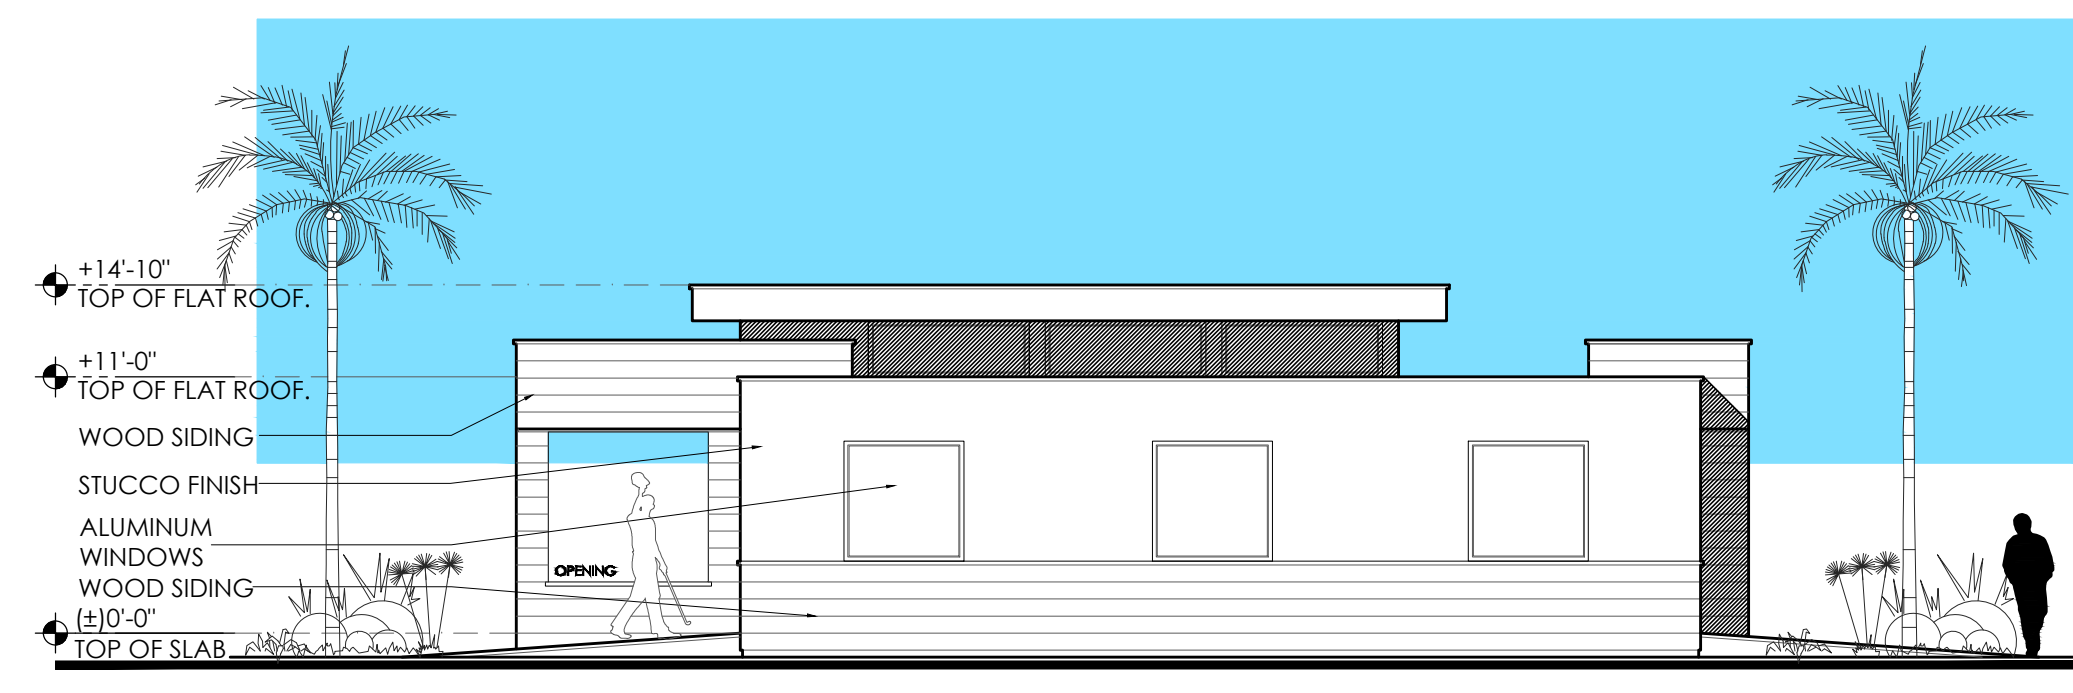


**IHGC - CLUB HOUSE WEST ELEVATION**  
SCALE 1/8"=1'-0"

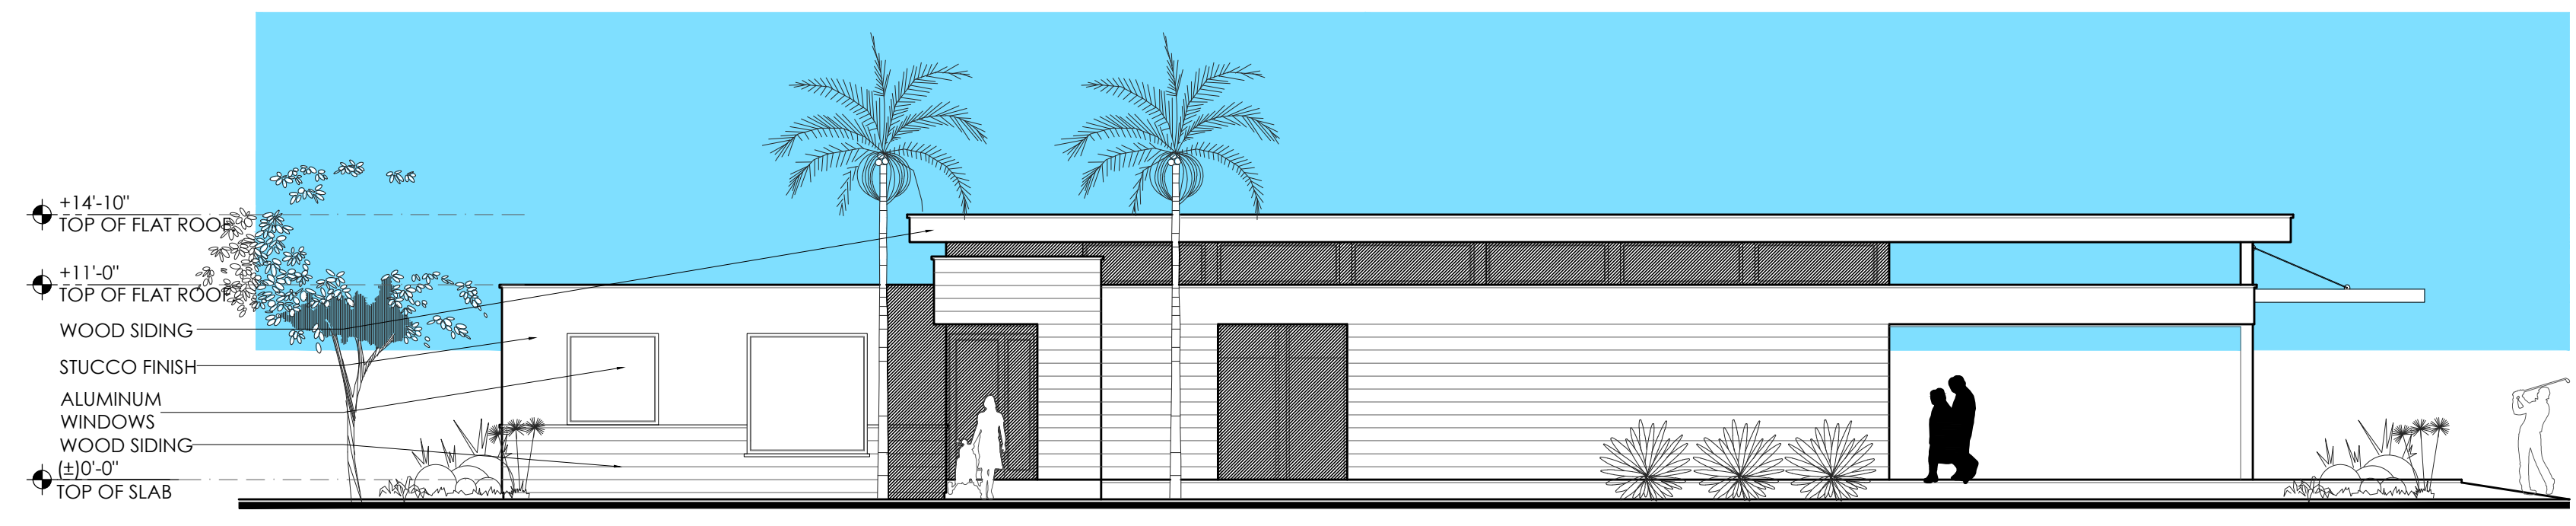

**IHGC - CLUB HOUSE SOUTH ELEVATION**  
SCALE 1/8"=1'-0"

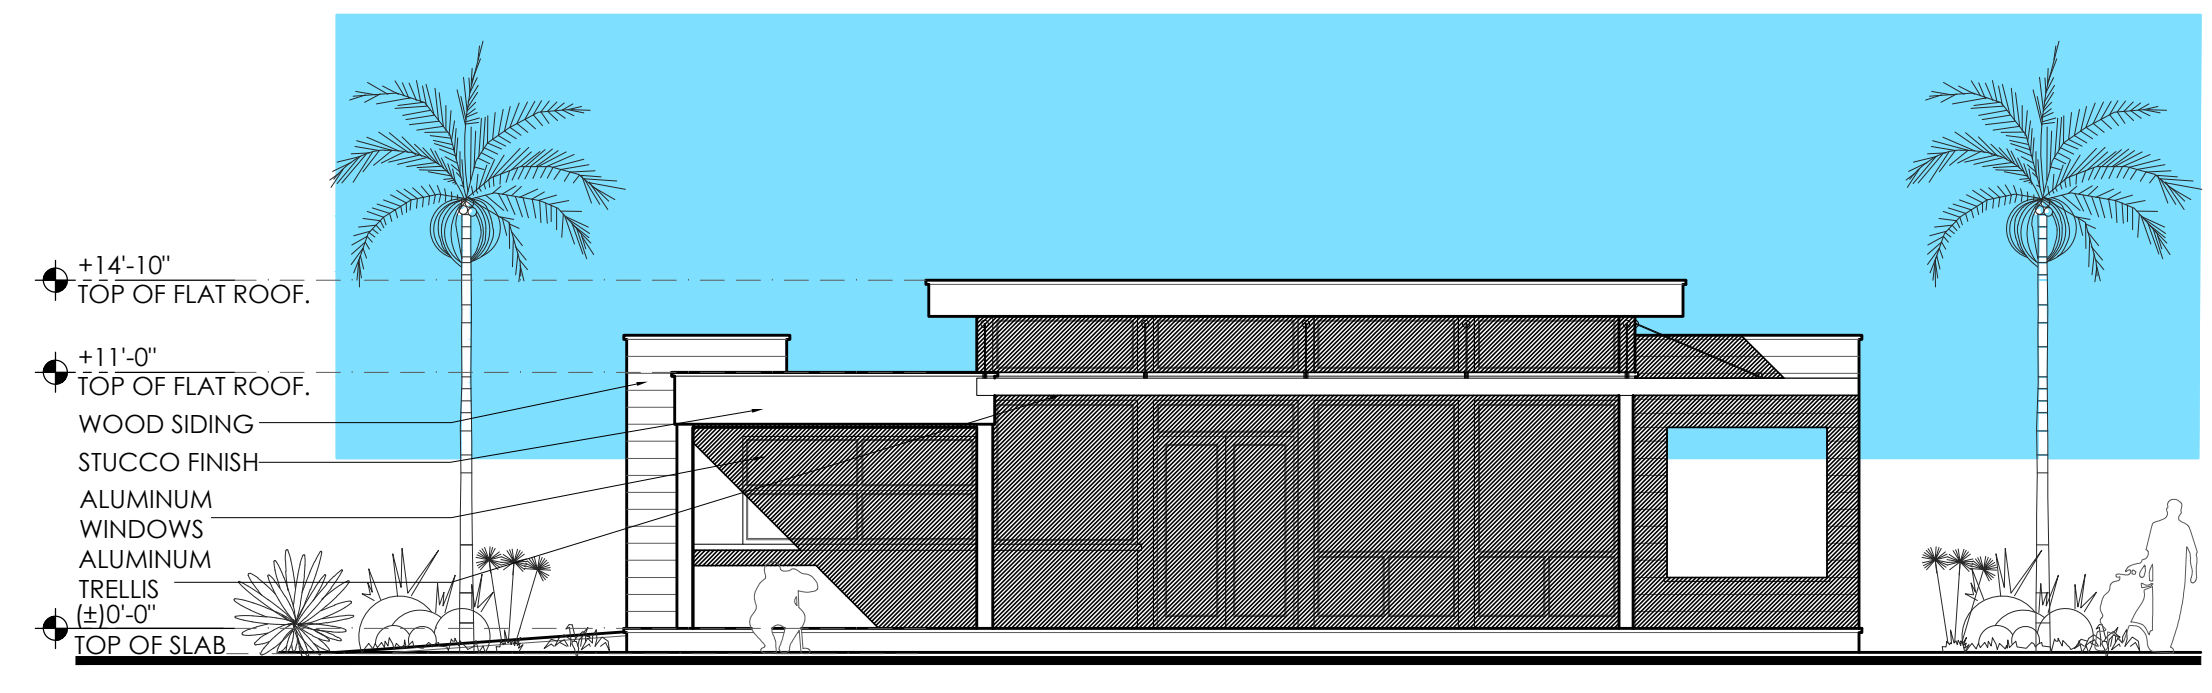

**IHGC - CLUB HOUSE EAST ELEVATION**  
SCALE 1/8"=1'-0"

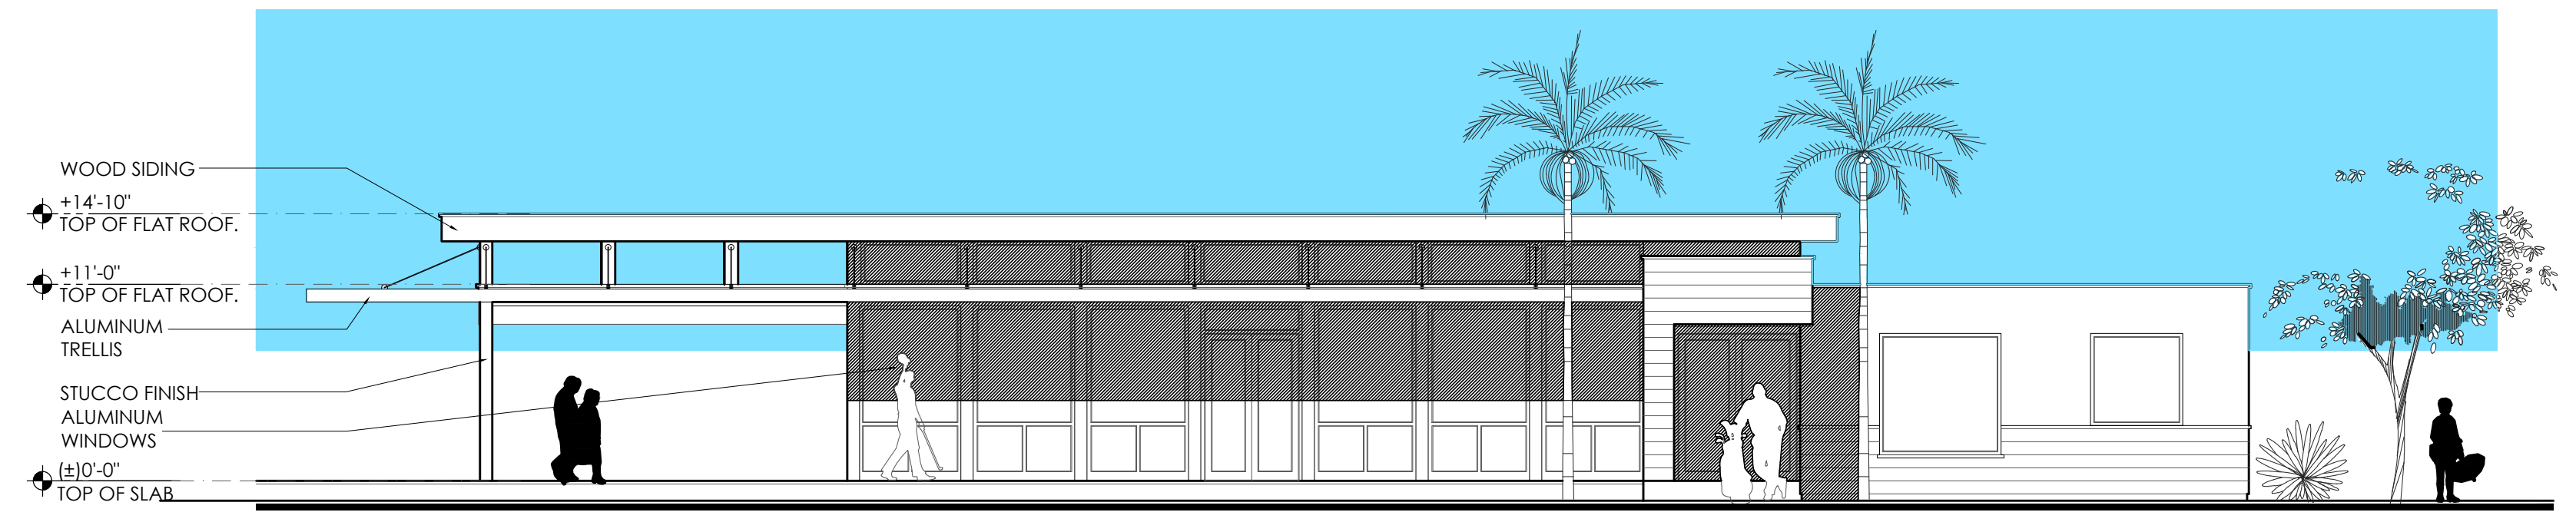

**IHGC - CLUB HOUSE NORTH ELEVATION**  
SCALE 1/8"=1'-0"

**INDIAN HILLS GOLF COURSE - CLUB HOUSE**

CONCEPTUAL SITE PLAN / SCALE 1/16"=1'-0" - 2021/06/14

NZ CONSULTANTS / 1851 W. INDIANTOWN ROAD SUITE 100 / JUPITER, FLORIDA 33458

