


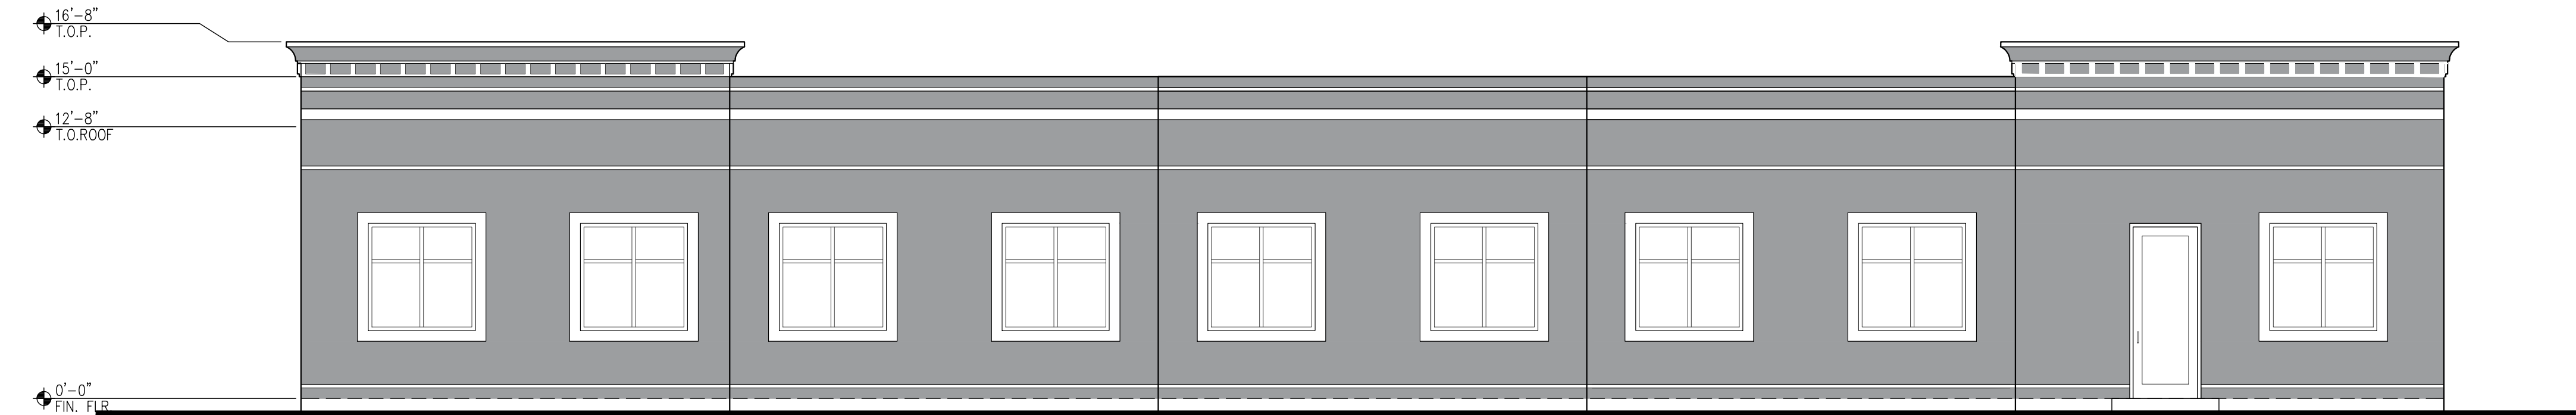


NORTH ELEVATION

SCALE: 3/16"=1'-0"




WEST ELEVATION

SCALE: 3/16"=1'-0"

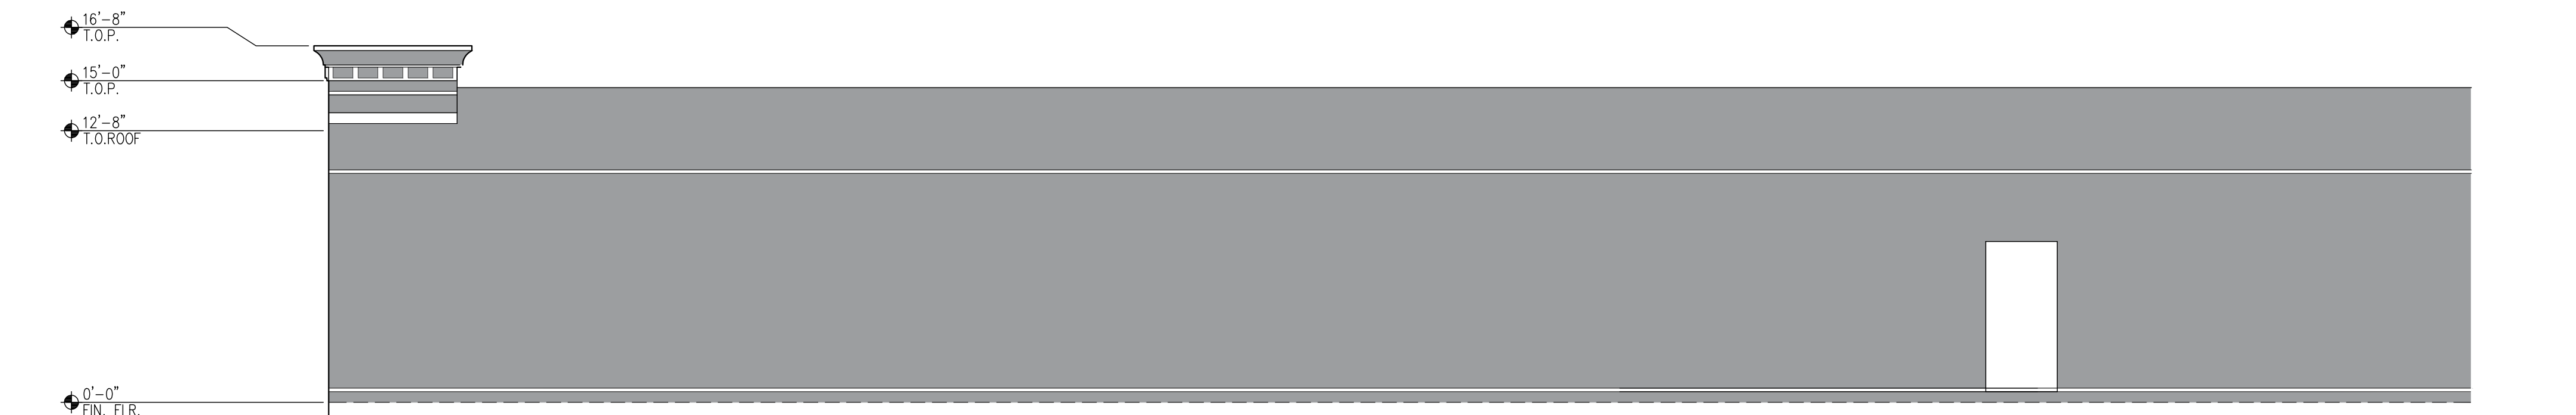

SOUTH ELEVATION

SCALE: 3/16"=1'-0"

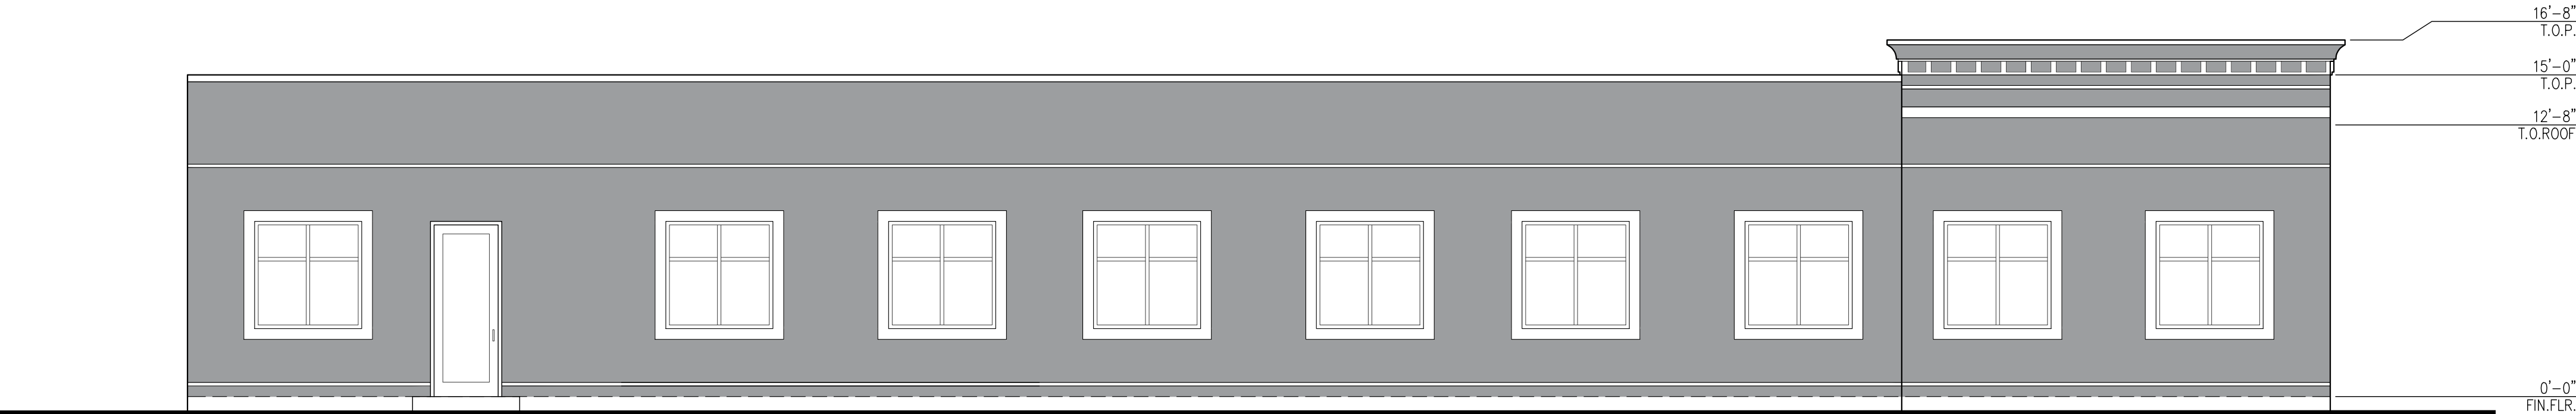

EAST ELEVATION

SCALE: 3/16"=1'-0"

LEGEND

- COBBLESTONE GREY (BUILDING PERIMETER)
- EGGSHELL WHITE (BUILDING TRIM)
- RED BARON (PRECAST SIGN)
- SATIN BLACK (PRECAST SIGN)

| DATE | DESCRIPTION | BY | M.R. | DATE |
|-----------|--------------|------|------|------|
| 1.31.25 | COLOR LEGEND | A.C. | | |
| REVISIONS | | | | |


| | |
|---------|------------|
| ENGR. | DATE |
| CHECKED | DATE |
| DRAWN | DATE |
| M.R. | 08.15.2023 |

NEW CONSTRUCTION FOR:
PRECAST SPECIALTIES, LLC
 3898 SELVITZ ROAD
 CITY OF FORT PIERCE
 ST. LUCIE COUNTY, FLORIDA


| | | |
|---------------|-----------|------|
| APPROVED DATE | SHEET NO. | WO#: |
| - | P-16- | |




Pre-Cast Specialties, LLC
 3898 SELVITZ ROAD, FORT PIERCE, FL 34981
 PHONE: 954-781-4040 FAX: 954-781-1194

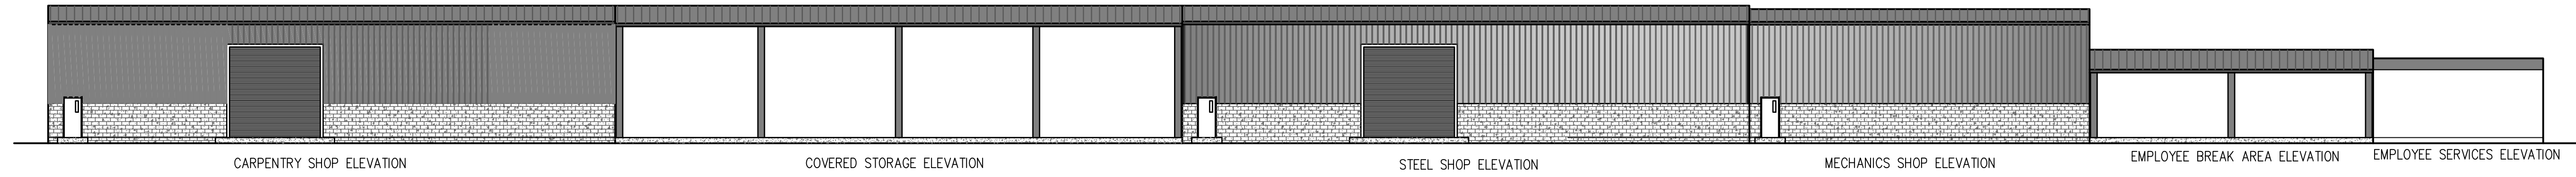


01 OVERALL SOUTH ELEVATION
SCALE: 1/16"=1'-0"

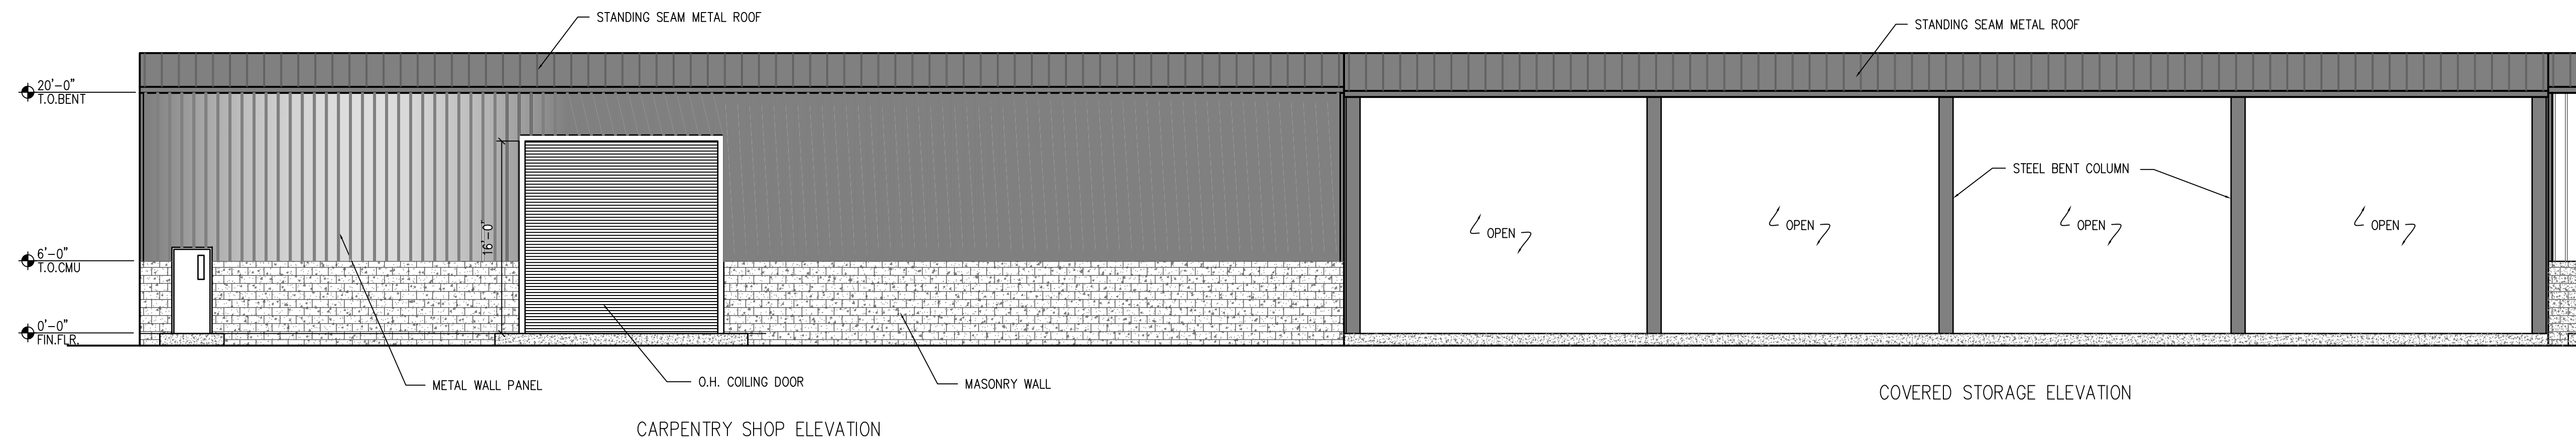

02 PARTIAL SOUTH ELEVATION
SCALE: 1/8"=1'-0"

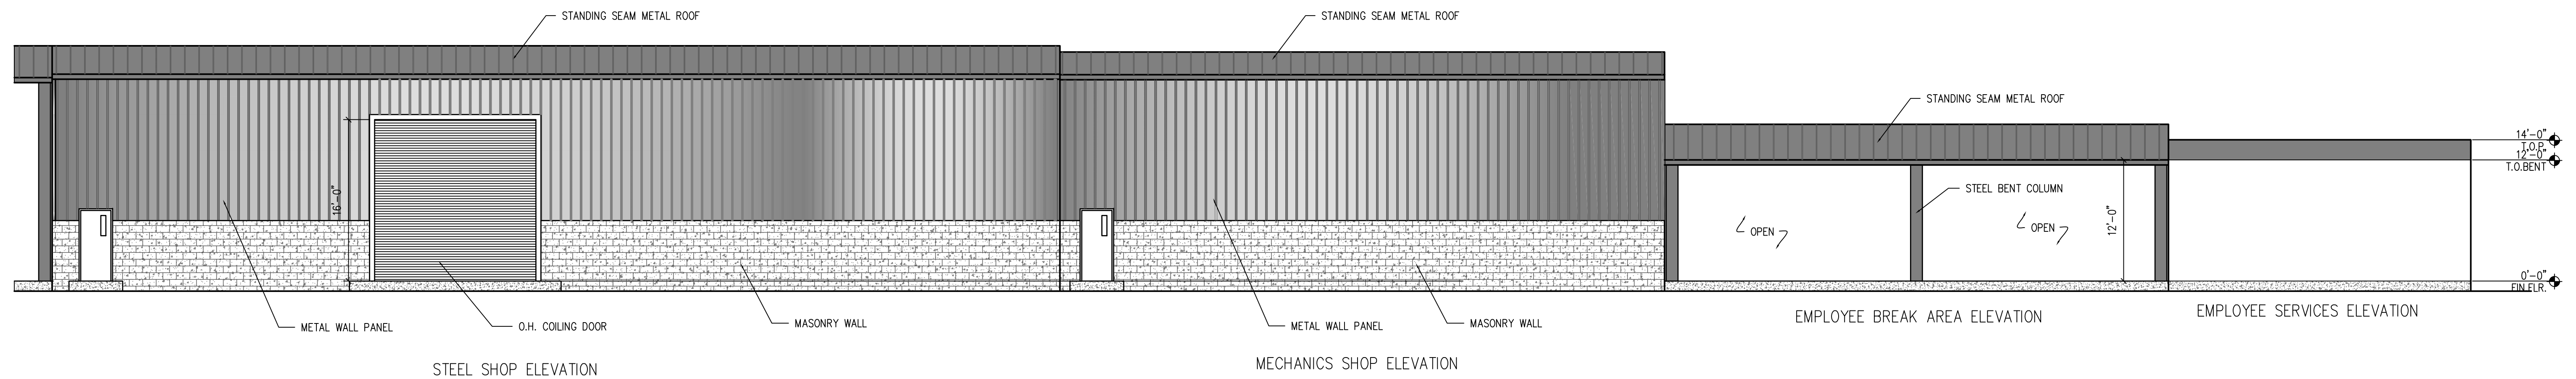

03 PARTIAL SOUTH ELEVATION
SCALE: 1/8"=1'-0"

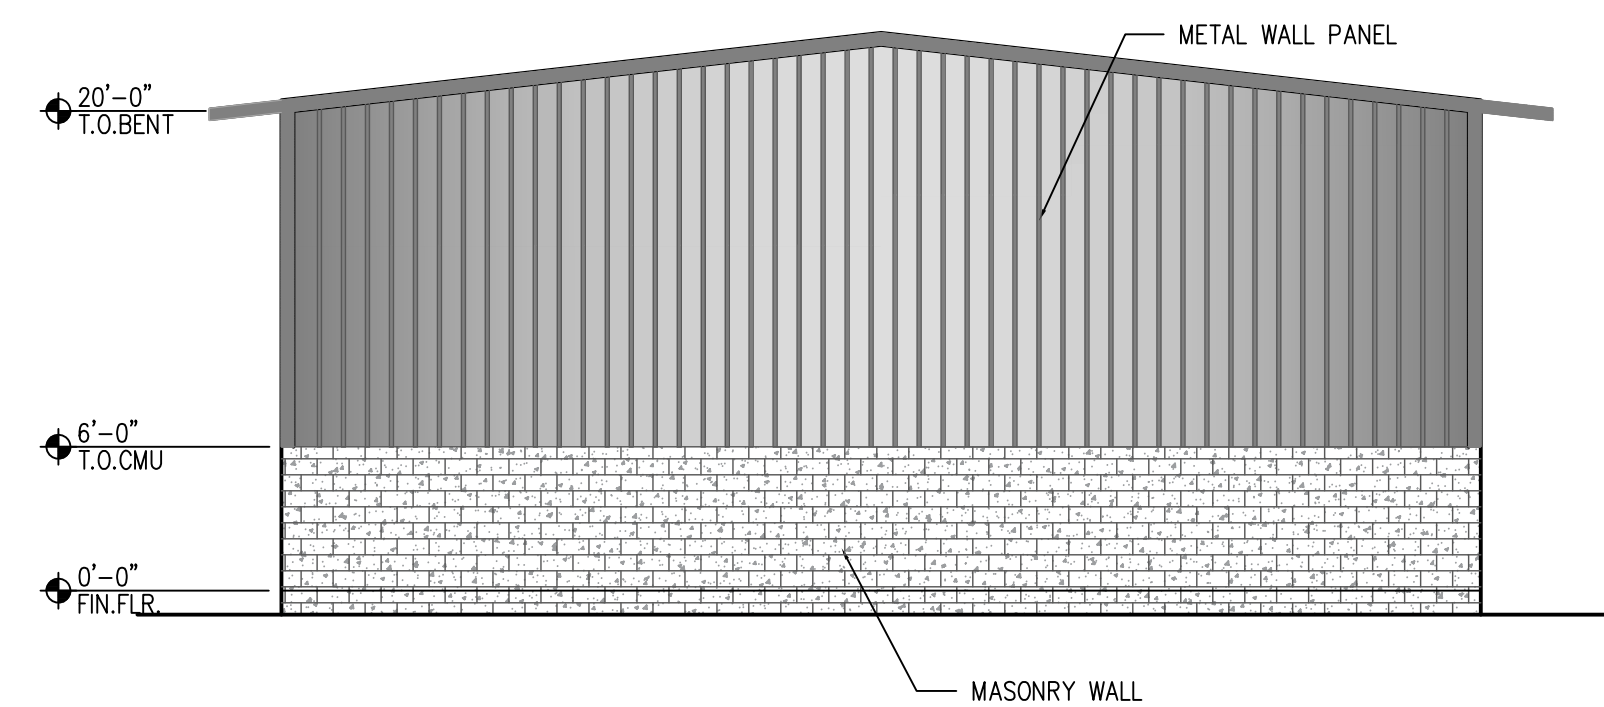


04 CARPENTRY WEST ELEVATION
SCALE: 1/8"=1'-0"


| | | | |
|---------|-------------|------|------------|
| ENGR. | DATE | | |
| CHECKED | DATE | | |
| 1.31.25 | | A.C. | |
| DATE | DESCRIPTION | BY | DRAWN |
| | REVISIONS | | M.R. |
| | | | 08.15.2023 |

NEW CONSTRUCTION FOR:
PRECAST SPECIALTIES, LLC
 3898 SELVITZ ROAD
 CITY OF FORT PIERCE
 ST. LUCIE COUNTY, FLORIDA


| | | |
|--|-----------|------|
| APPROVED DATE | SHEET NO. | WO#: |
| - | P-16- | |
| PRECAST SPECIALTIES | | |
| Pre-Cast Specialties, LLC 3898 SELVITZ ROAD, FORT PIERCE, FL 34981 PHONE: 954-781-4040 FAX: 954-781-1194 | | |

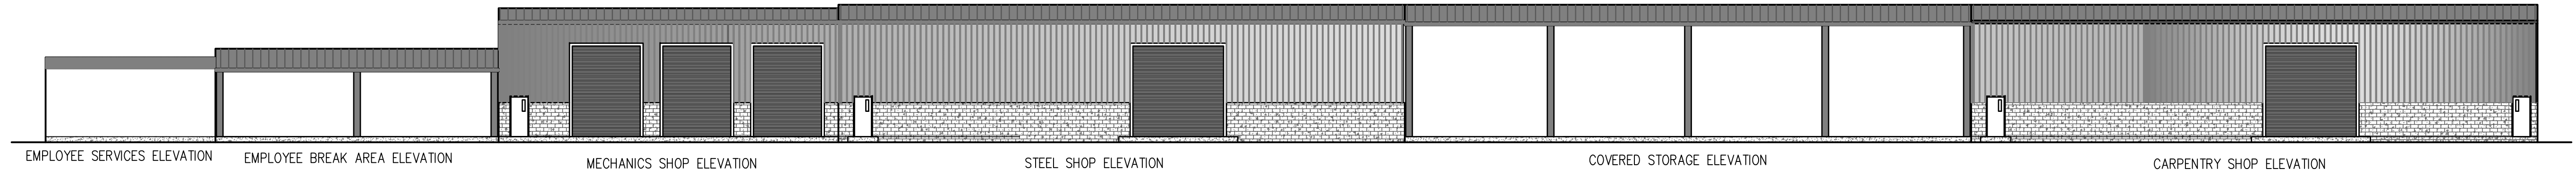


01 OVERALL NORTH ELEVATION
SCALE: 1/16"=1'-0"

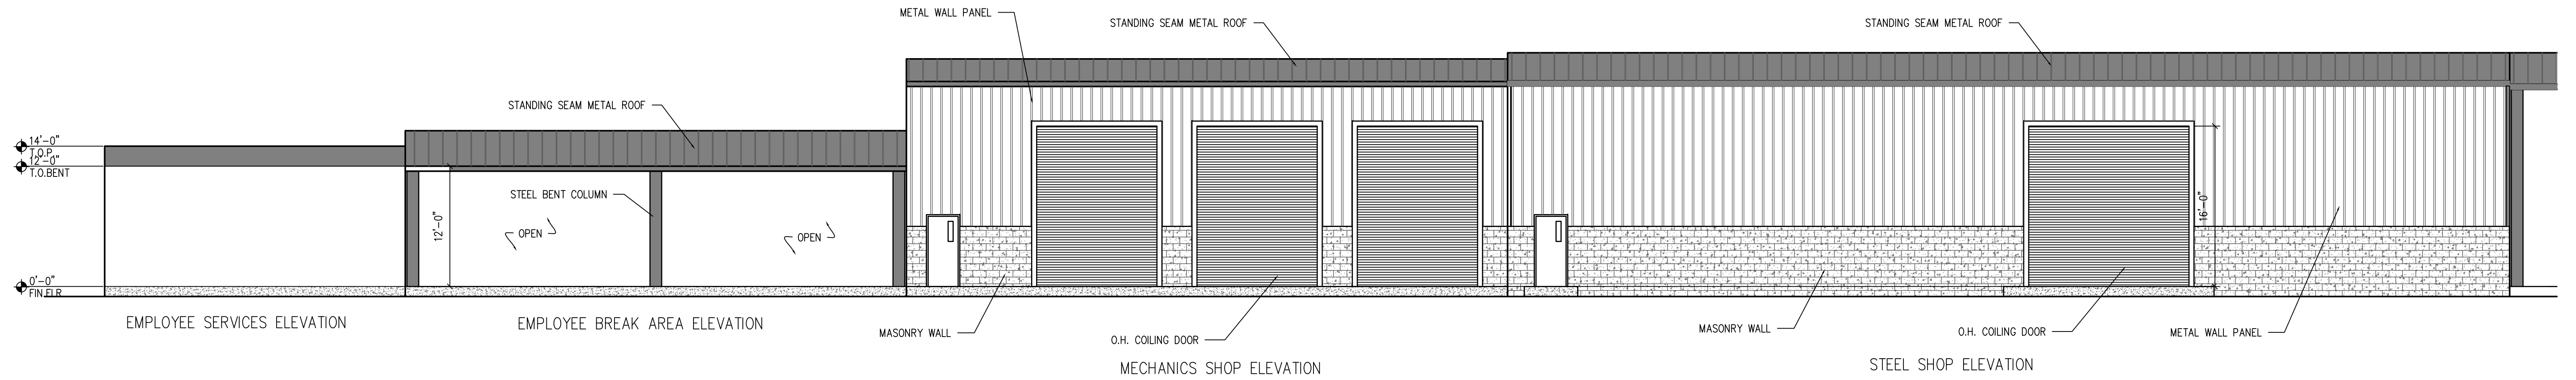

02 PARTIAL NORTH ELEVATION
SCALE: 1/8"=1'-0"

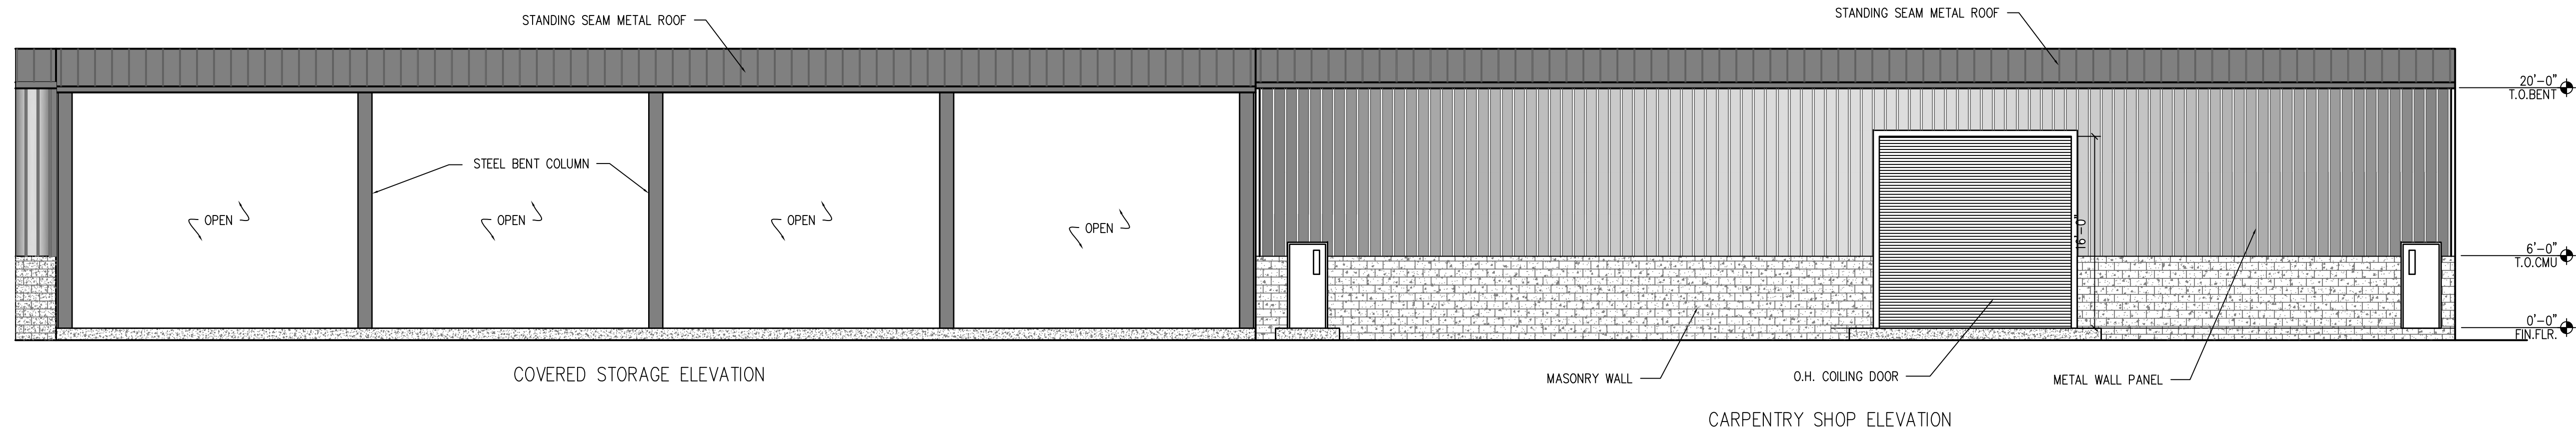

03 PARTIAL NORTH ELEVATION
SCALE: 1/8"=1'-0"

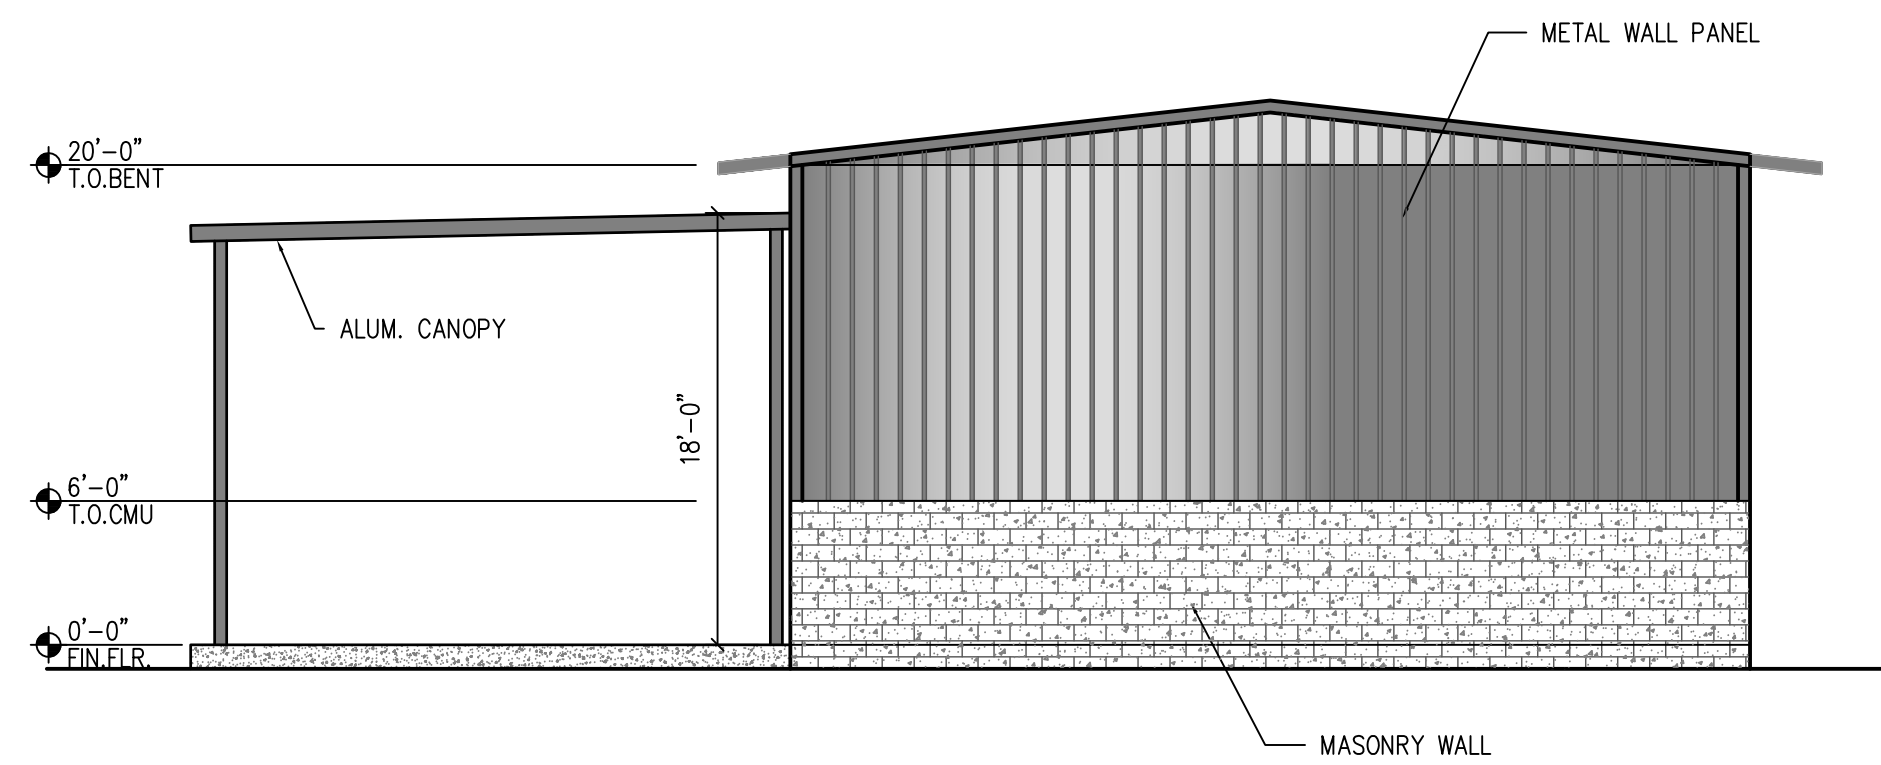

04 MECHANICS WEST ELEVATION
SCALE: 1/8"=1'-0"

| DATE | DESCRIPTION | BY | ENGR. | DATE |
|---------|--------------|------|---------|------------|
| 1.31.25 | COLOR LEGEND | A.C. | CHECKED | DATE |
| | | | M.R. | 08.15.2023 |

NEW CONSTRUCTION FOR:
PRECAST SPECIALTIES, LLC
 3898 SELVITZ ROAD
 CITY OF FORT PIERCE
 ST. LUCIE COUNTY, FLORIDA

| | | |
|---------------|-----------|------|
| APPROVED DATE | SHEET NO. | WO#: |
| - | P-16- | |

PRECAST SPECIALTIES
 Pre-Cast Specialties, LLC
 3898 SELVITZ ROAD, FORT PIERCE, FL 34981
 PHONE: 954-781-4040 FAX: 954-781-1194