

City Project Number:

Jeffrey W. Smith, RLA
 Florida Registration Number: 12-00000000

Job No.: 24-2503
 Drawn By: JWS
 Submittal Dates: 3-28-2025
 3-17-2025

Revision Dates:
 Comments #1: 3-17-2025

These drawings are the property of the
 Landscape Architecture Group, Inc. and
 shall remain the property of the firm.
 No part of these drawings may be
 reproduced or transmitted in any form
 or by any means, electronic, mechanical,
 photocopying, recording, or by any
 information storage and retrieval system,
 without the prior written permission
 of the Landscape Architect.

L-1 of 8
 Sheet of



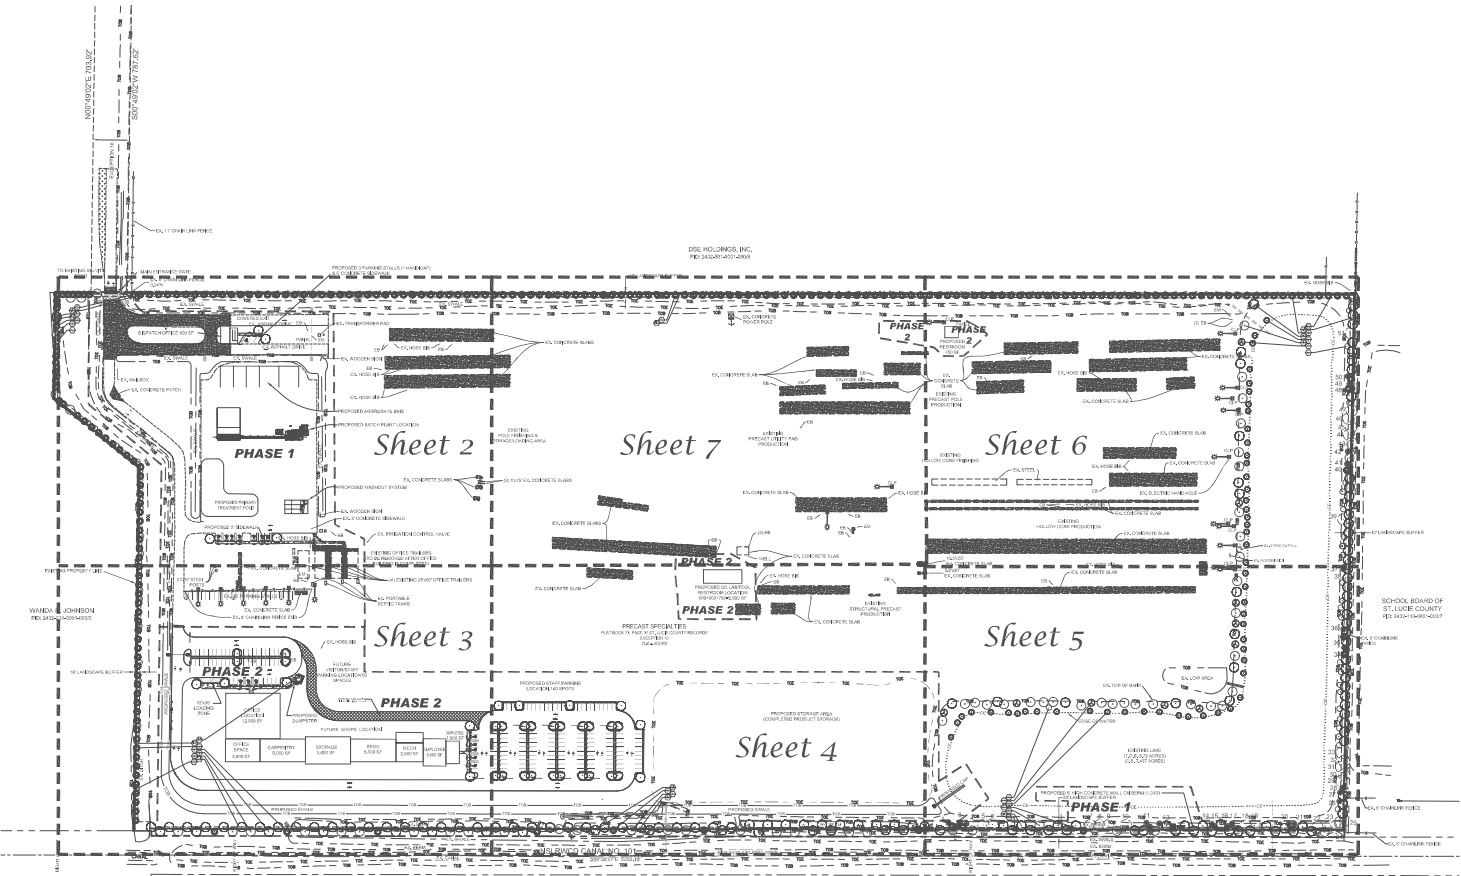


EXHIBIT A: CONSTRUCTION AND MATERIALS LIST
 1. CONCRETE
 2. ASPHALT
 3. GRAVEL
 4. SAND
 5. MULCH
 6. PLANTING
 7. LIGHTING
 8. FURNITURE
 9. SIGNAGE
 10. UTILITIES

Jeffrey W Smith
 2025.07.17 14:02:28 -04'00'


Landscape Plan

 

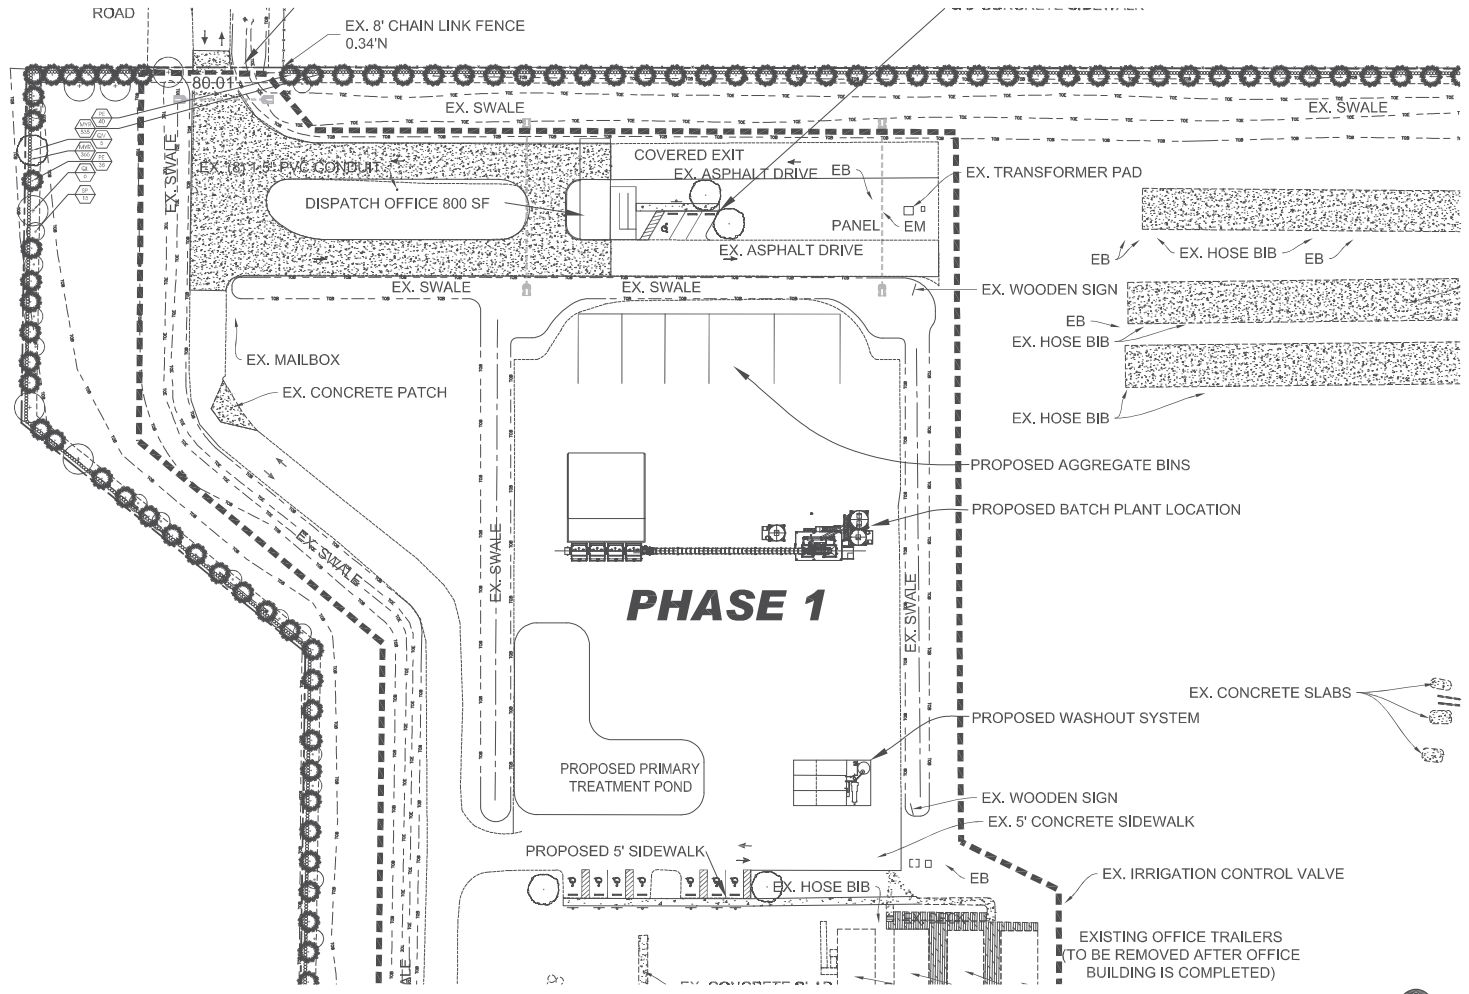

PHASE 1

Landscape Plan

 

Conceptual Design Group, Inc.
Landscape Architect - Site Planning
900 Edge Street, Suite 1000
Spring House, PA 17087
(717) 264-2100
LIC: 00000000

Precast Specialties, LLC
Selvitz Road
City of Fort Pierce, Florida

City Project Number: _____

Jeffrey W. Smith, P.E.
Florida Professional Engineer License # 124000001

Job No.	24-0003
Drawn By	JMS
Submitted Dates	3-28-2024
Submitted Dates	3-27-2024
Revision Dates	
Comments #1	3-17-2024

I have prepared the Plans of this Project and I am not responsible for any errors or omissions in the Plans or for any consequences that may result from their use. I am not responsible for any consequences that may result from their use.


Sheet **L-2** of **8**

TING PROPERTY LINE

R. JOHNSON
231-0001-000/0

10' LANDSCAPE BUFFER

OF WAY

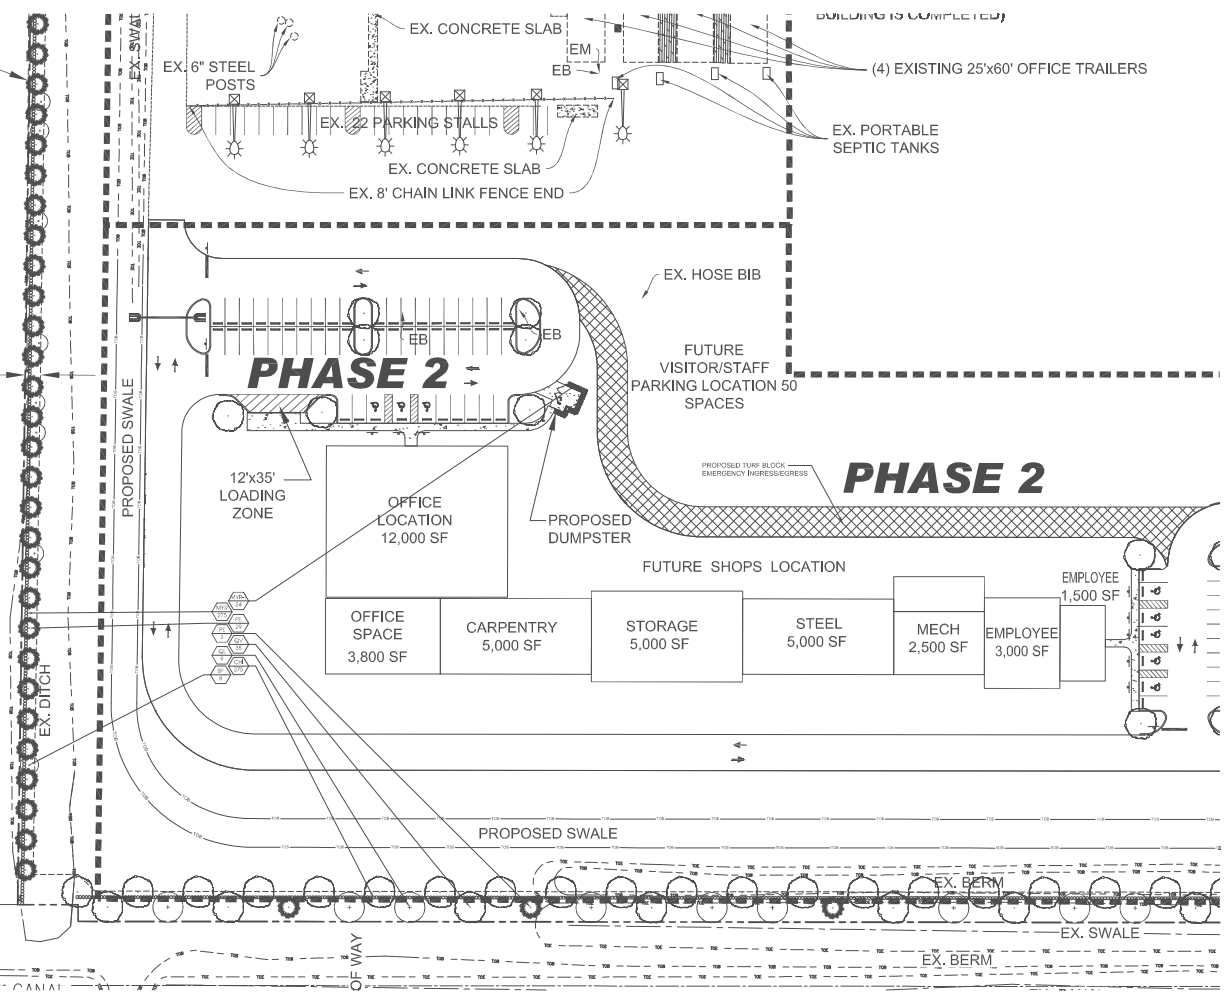

Conceptual Design Group, Inc.
 Landscape Architecture • Site Planning
 5411 West Orange Boulevard Suite 1300
 Stuart, Florida 34984
 888-344-2424
 888-344-2424

Precast Specialties, LLC
 Selvitz Road
 City of Fort Pierce, Florida

City Project Number: _____


Jeffrey W. Smith, RLA
 Licensed Professional Engineer
 License No. _____





Job No.	24-0503
Drawn By	JMS
Submittal Date	3/24/2025
Revision Dates	7/17/2025
Comments #1	7/17/2025

These drawings are the property of the Contractor and shall not be used for any other project without the written consent of the Contractor. The Contractor shall be responsible for the accuracy of the information provided in the field notes and drawings.

L-3 8
 Sheet of

Landscape Plan

 


 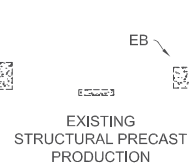  


PRECAST SPECIALTIES
PLAT BOOK 73, PAGE 37 ST. LUCIE COUNTY RECORDS
EXCEPTION 10
75.0 ± ACERS

Conceptual Design Group, Inc.
Landscape Architecture • Site Planning
All Right Reserved. Date: 10/11
Sheet: 1 of 8
770 244 3340
1-800-888-8888

Precast Specialties, LLC
Selvitz Road
City of Fort Pierce, Florida

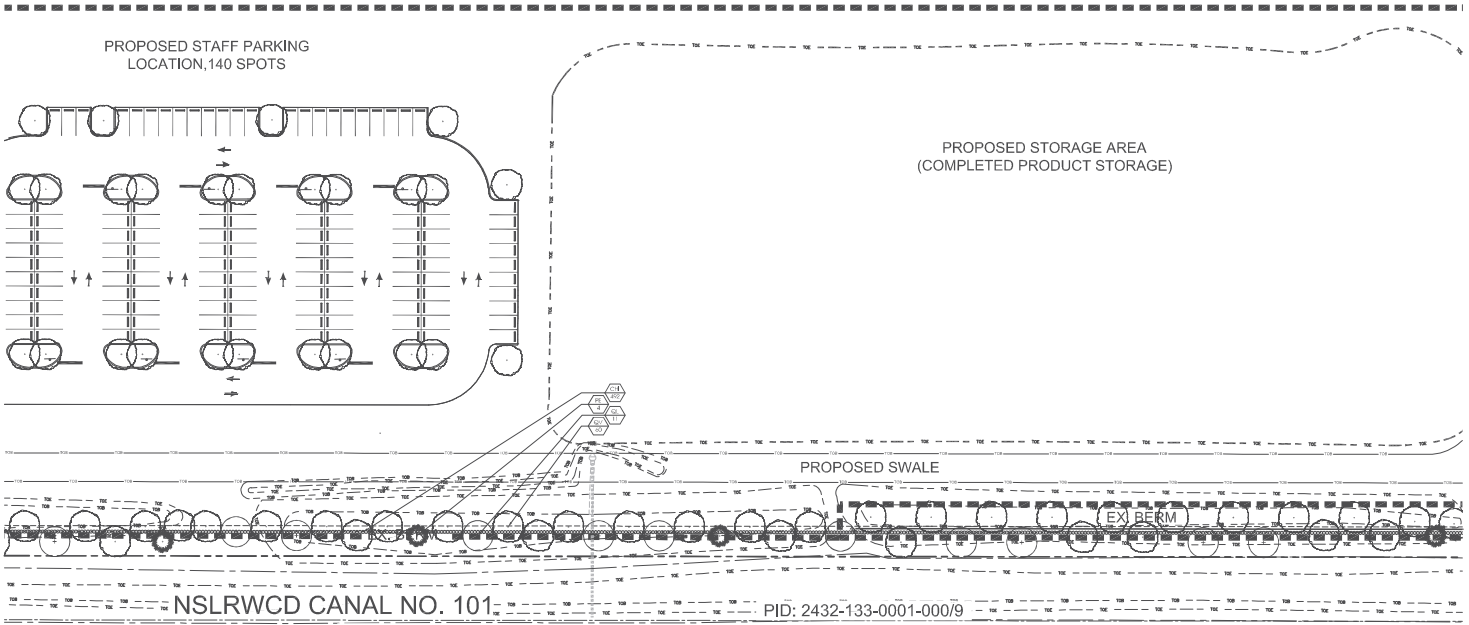

Landscape Plan

 


 
City Project Number:

Jeffrey W. Smith, AIA
Florida Registration Number:
141600004


Job No.	243-503
Drawn By	M/S
Submitted Date	5/23/2018
	7/21/2018
Revised Date:	
Comments #1	7/17/2018

These drawings are the property of the
firm and shall not be used for any other
purpose without the express written
consent of the firm. All drawings shall be
submitted to the firm for review.

Sheet L-4 of 8

 EX. CONCRETE SLAB
 5.5x20'
 EX. CONCRETE SLAB

EX. HOSE BIB
 EX. CONCRETE SLAB

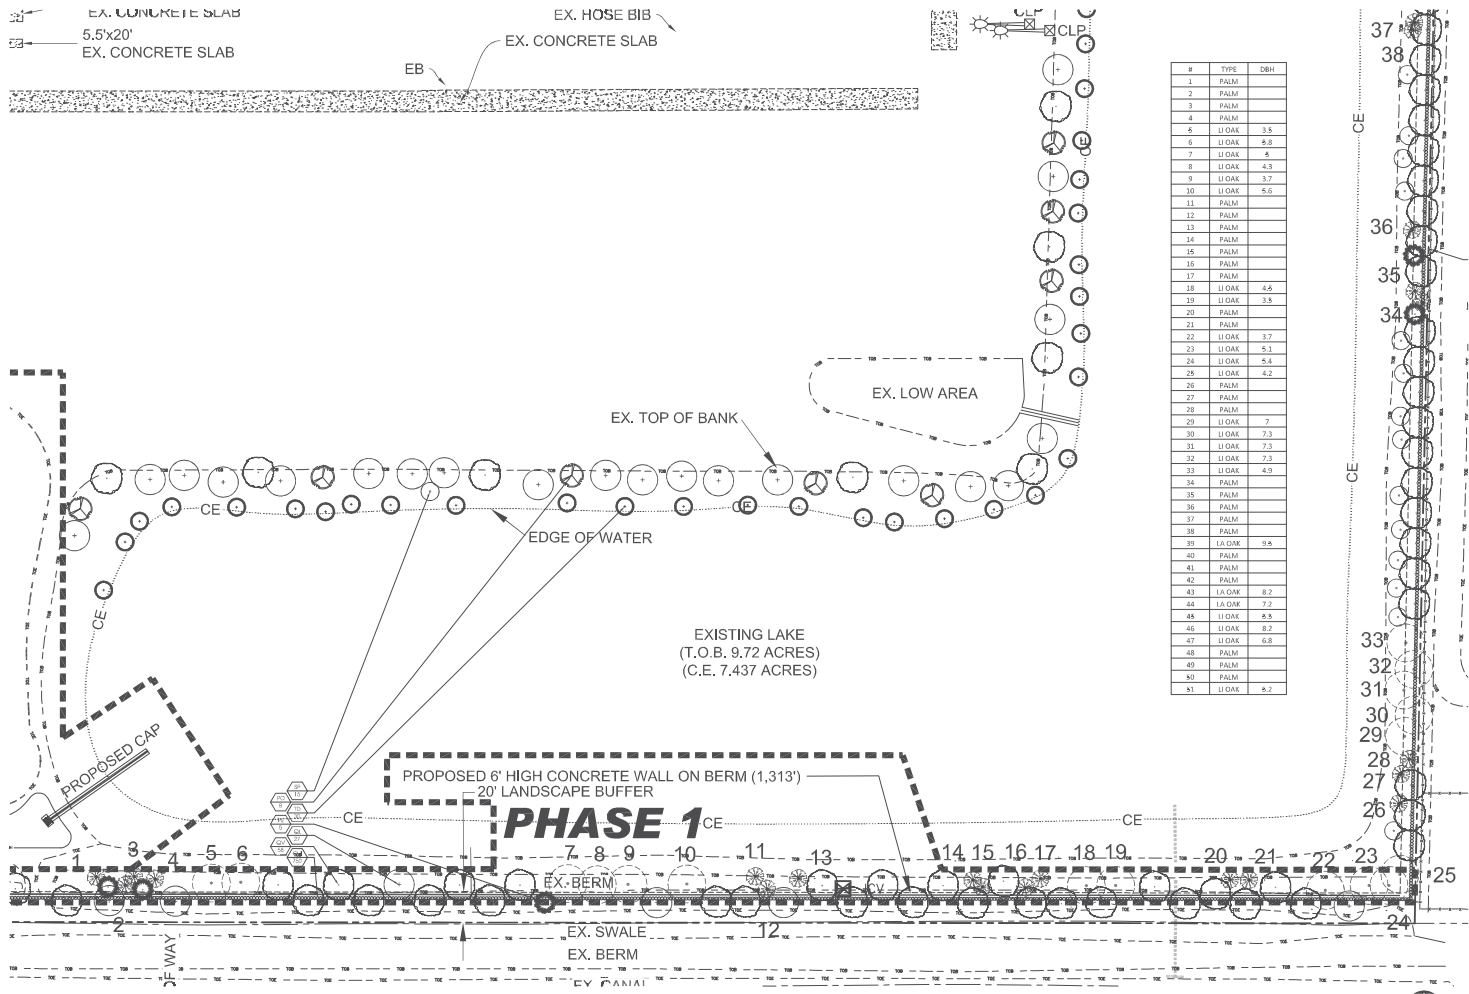


#	TYPE	DBH
1	PALM	
2	PALM	
3	PALM	
4	PALM	
5	LOAK	3.5
6	LOAK	6.8
7	LOAK	4
8	LOAK	4.3
9	LOAK	3.7
10	LOAK	5.6
11	PALM	
12	PALM	
13	PALM	
14	PALM	
15	PALM	
16	PALM	
17	PALM	
18	LOAK	4.6
19	LOAK	3.8
20	PALM	
21	PALM	
22	LOAK	3.7
23	LOAK	5.1
24	LOAK	5.4
25	LOAK	8.2
26	PALM	
27	PALM	
28	PALM	
29	LOAK	7
30	LOAK	7.3
31	LOAK	7.3
32	LOAK	7.3
33	LOAK	4.9
34	PALM	
35	PALM	
36	PALM	
37	PALM	
38	PALM	
39	LA OAK	9.8
40	PALM	
41	PALM	
42	PALM	
43	LA OAK	8.2
44	LA OAK	7.2
45	LOAK	5.5
46	LOAK	8.2
47	LOAK	6.8
48	PALM	
49	PALM	
50	PALM	
51	LOAK	5.2


Conceptual Design Group, Inc.
 Landscape Architecture - Site Planning
 800 East Coast Highway, Suite 1050
 Stuart, Florida 34987
 (772) 296-6200
 Lic. 20000198

Precast Specialties, LLC
 Salvitiz Road
 City of Fort Pierce, Florida

City Project Number:
 Jeffrey W. Smith, P.E.
 Florida Professional Engineer
 License No. 24000005
 Job No. 24-0005
 Drawn By: JWS
 Submittal Dates: 04-20-2024
 Revision Dates: 04-20-2024
 Revision Dates:
 04-20-2024
 These drawings are the property of the Engineer and shall remain such. No part shall be reproduced or transmitted in any form or by any means, electronic or mechanical, including photocopying, recording, or by any information storage and retrieval system, without the prior written permission of the Engineer.

Landscape Plan

 

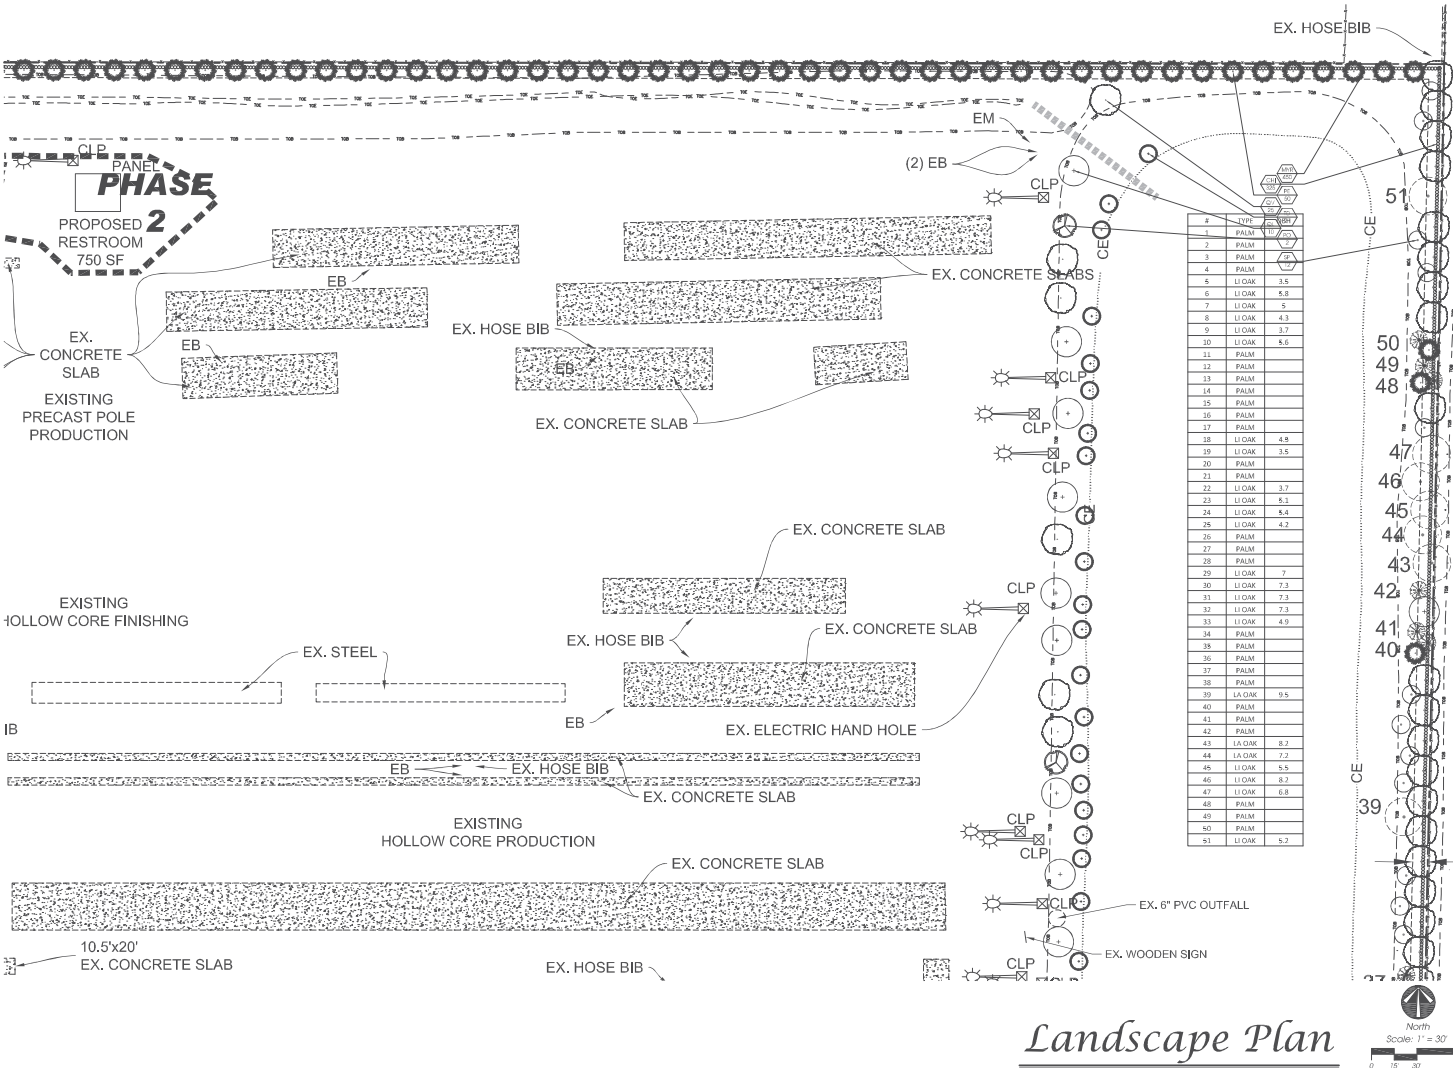

1	LI	1.0
2	PALM	1.0
3	PALM	1.0
4	PALM	1.0
5	LI	1.0
6	LI	1.0
7	LI	1.0
8	LI	1.0
9	LI	1.0
10	LI	1.0
11	PALM	1.0
12	PALM	1.0
13	PALM	1.0
14	PALM	1.0
15	PALM	1.0
16	PALM	1.0
17	PALM	1.0
18	LI	1.0
19	LI	1.0
20	PALM	1.0
21	PALM	1.0
22	LI	1.0
23	LI	1.0
24	LI	1.0
25	LI	1.0
26	PALM	1.0
27	PALM	1.0
28	PALM	1.0
29	LI	1.0
30	LI	1.0
31	LI	1.0
32	LI	1.0
33	LI	1.0
34	PALM	1.0
35	PALM	1.0
36	PALM	1.0
37	PALM	1.0
38	PALM	1.0
39	LI	1.0
40	PALM	1.0
41	PALM	1.0
42	PALM	1.0
43	LI	1.0
44	LI	1.0
45	LI	1.0
46	LI	1.0
47	LI	1.0
48	PALM	1.0
49	PALM	1.0
50	PALM	1.0
51	LI	1.0

Landscape Plan



Conceptual Design Group, Inc.
 Landscape Architect - Site Planning
 1000 East Orange Avenue, Suite 1100
 Fort Lauderdale, FL 33304
 (954) 561-1111

Precast Specialties, LLC
 Selvitz Road
 City of Fort Pierce, Florida

City Project Number: _____

Jeffrey W. Smith, P.E.
 Florida Registered Professional Engineer
 License No. 12000000000000000000

Job No.	2440933
Drawn By	2015
Submitter Date	3/24/2015
Revision Dates	7-11-2015
Comments #1	7-11-2015

These drawings are the property of the Engineer and shall not be used for any other project without the written consent of the Engineer. No part of these drawings shall be reproduced or transmitted in any form or by any means electronic, mechanical, photocopying, recording, or by any information storage and retrieval system without the prior written permission of the Engineer.

L-6 8
 Sheet of

