


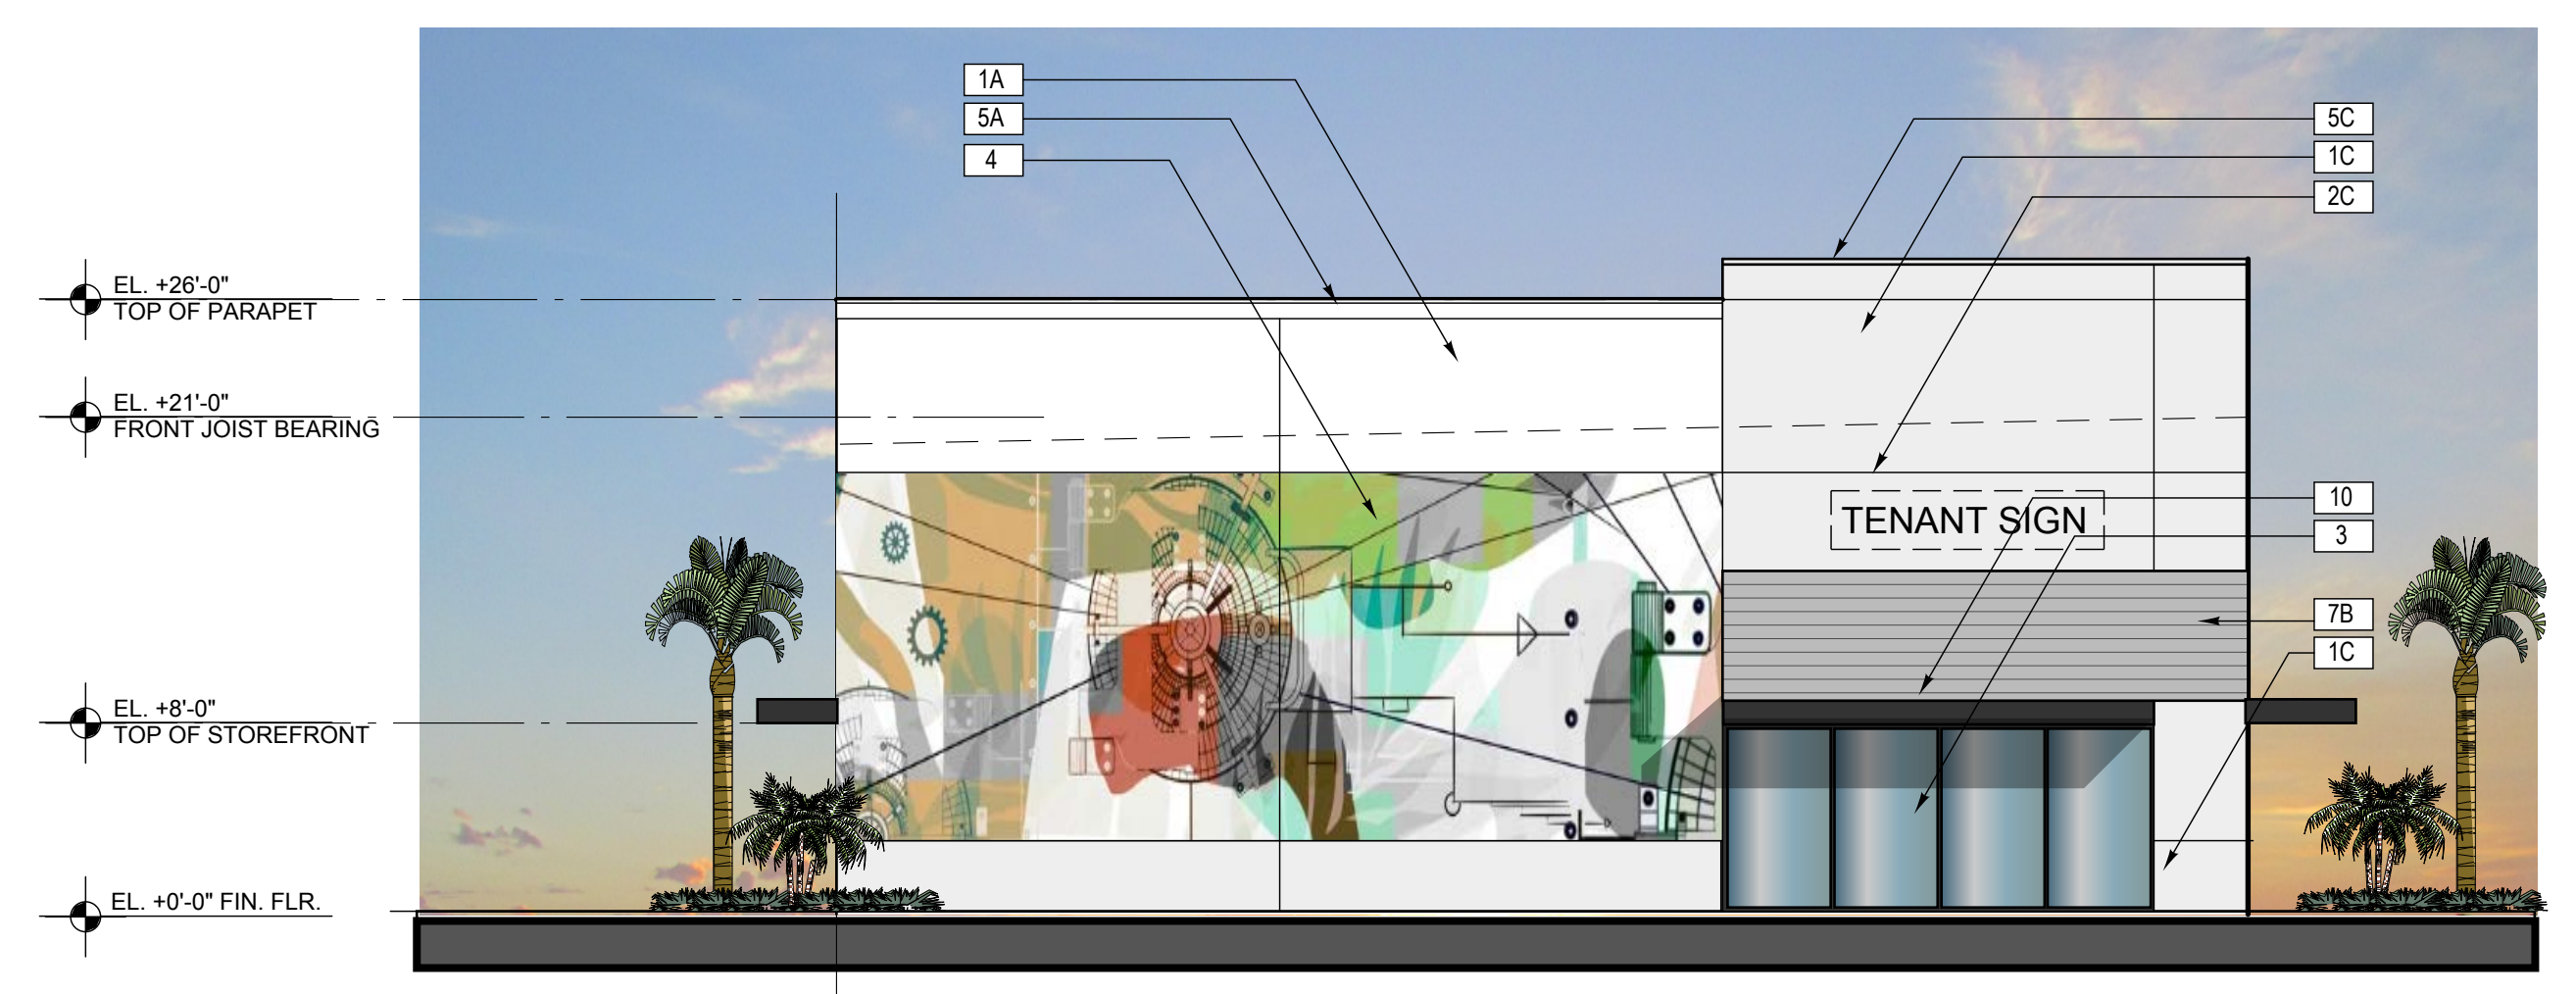


FRONT ELEVATION  
1/8" = 1'-0"



SIDE INTERIOR ELEVATION  
1/8" = 1'-0"



SIDE ELEVATION  
1/8" = 1'-0"

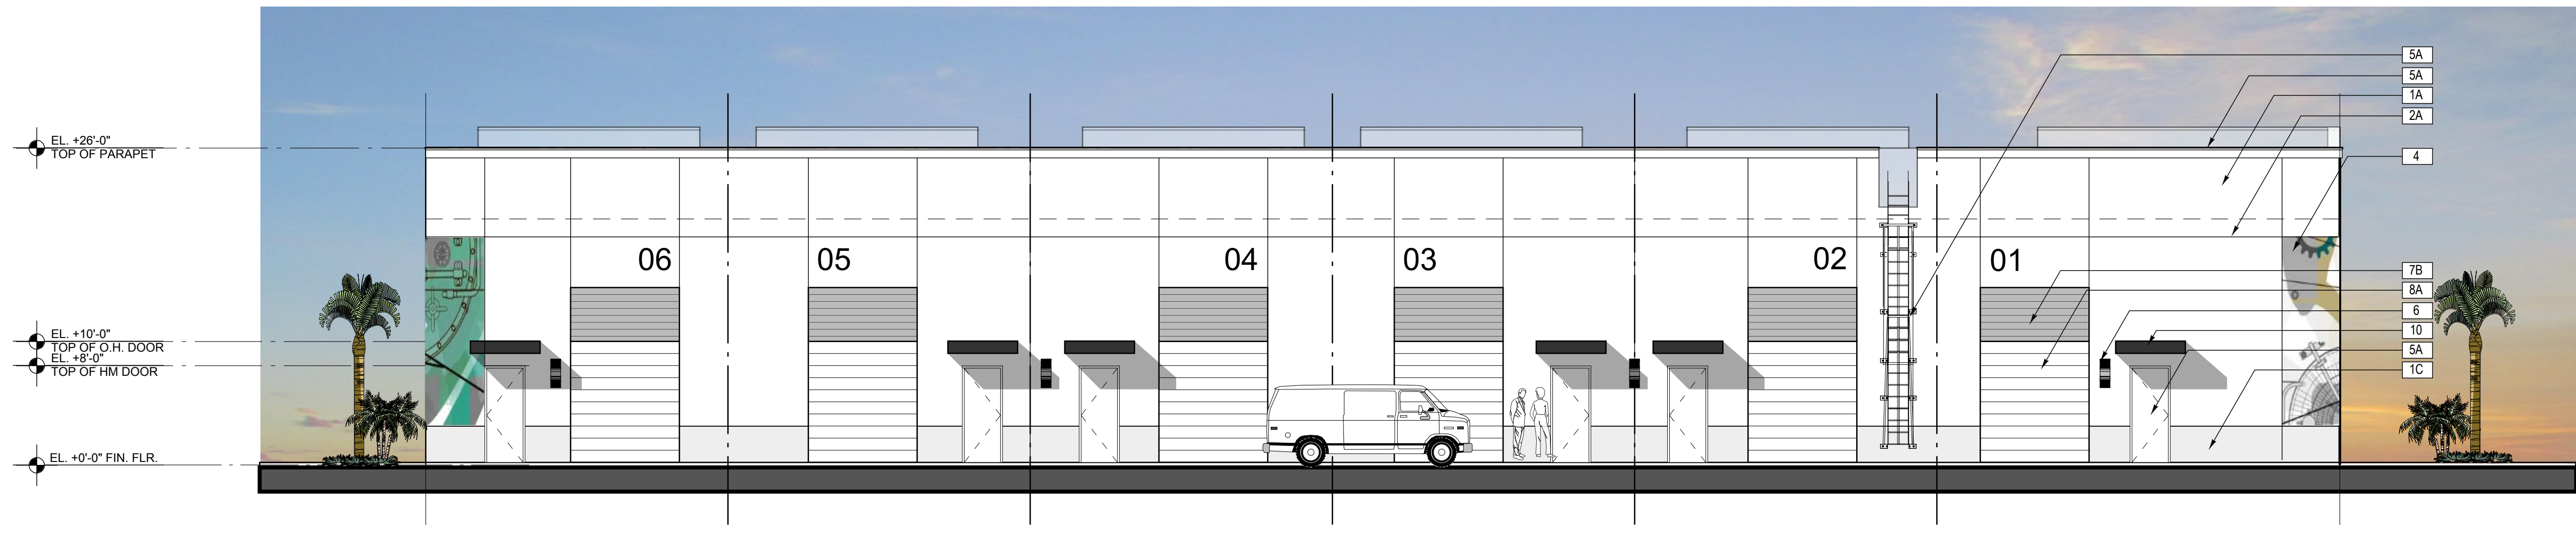

REAR ELEVATION  
1/8" = 1'-0"


MATERIAL SCHEDULE		
MK	Material	Finish
1	CEMENT PLASTER	PAINT - LIGHT TEXTURED FINISH
2	SCORE LINE - 1/2" D X 1/2" W MIN.	PAINT
3	ALUM & GLASS STOREFRONT	DARK BRONZE - GLASS - CLEAR
4	CUSTOM MURAL	PAINT
5	METAL	PAINT
6	ARCHITECTURAL LIGHT FIXTURE	BLACK FINISH
7	HORIZONTAL SCORE LINE PATTERN	PAINT
8	ROLL-UP DOOR	PAINT
9	ALUMINUM DOWNSPOUT	PAINT TO MATCH ADJACENT WALL
10	METAL CANOPY	PRE-FINISHED BLACK
11		
12		
A	SHERWIN WILLIAMS	OFF WHITE
B	SHERWIN WILLIAMS	MEDIUM GRAY
C	SHERWIN WILLIAMS	LIGHT GRAY
D		
E		
F		

REVISIONS	DATE


Contract	
Permit	
Bid	
Date	7/16/24
Scale	AS NOTED
Drawn	HT
Job	2024-15
Sheet	A3.01
Of	XX Sheets




FRONT ELEVATION  
1/8" = 1'-0"

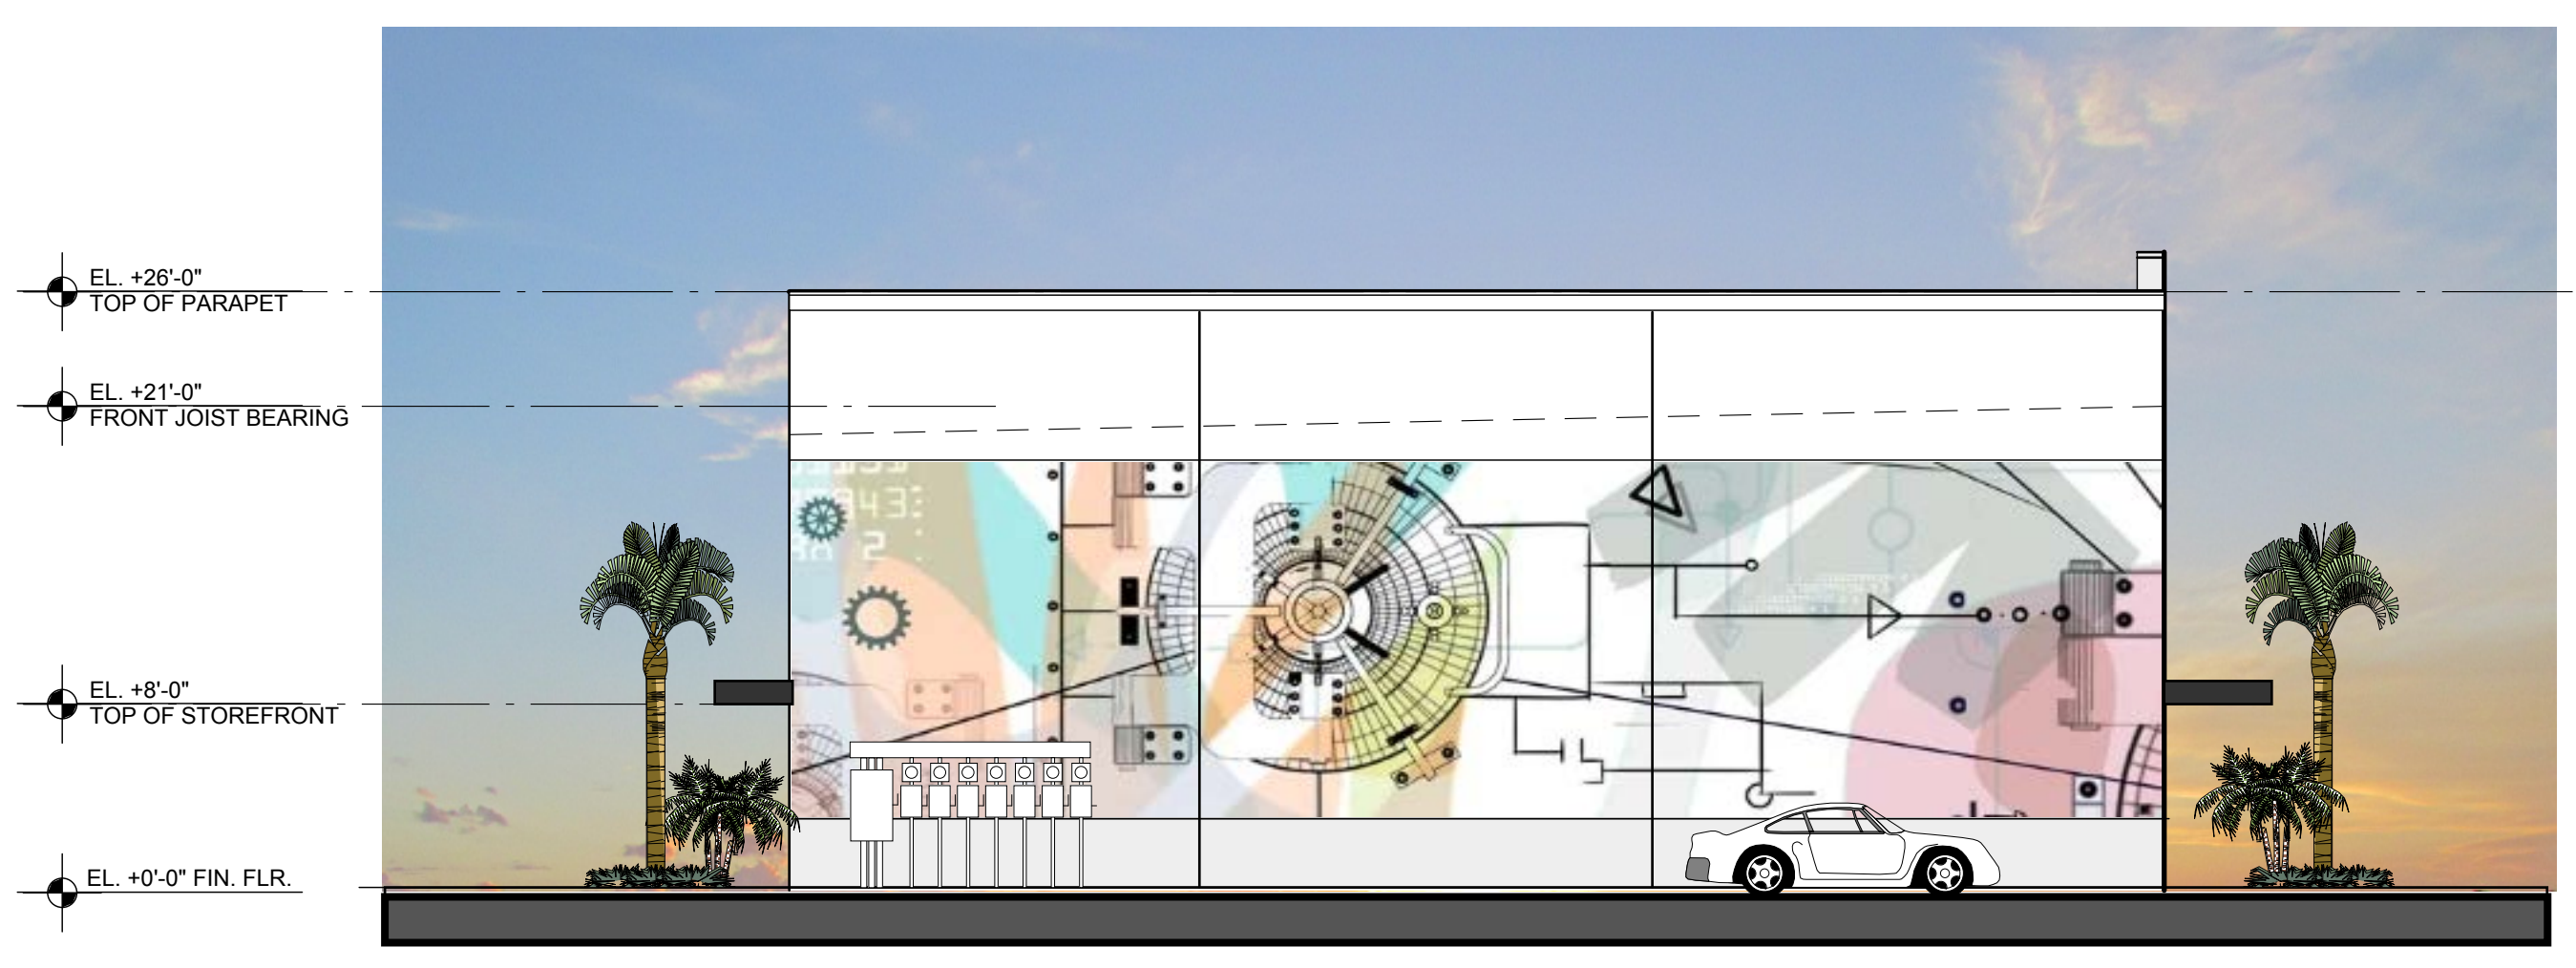

SIDE INTERIOR ELEVATION  
1/8" = 1'-0"

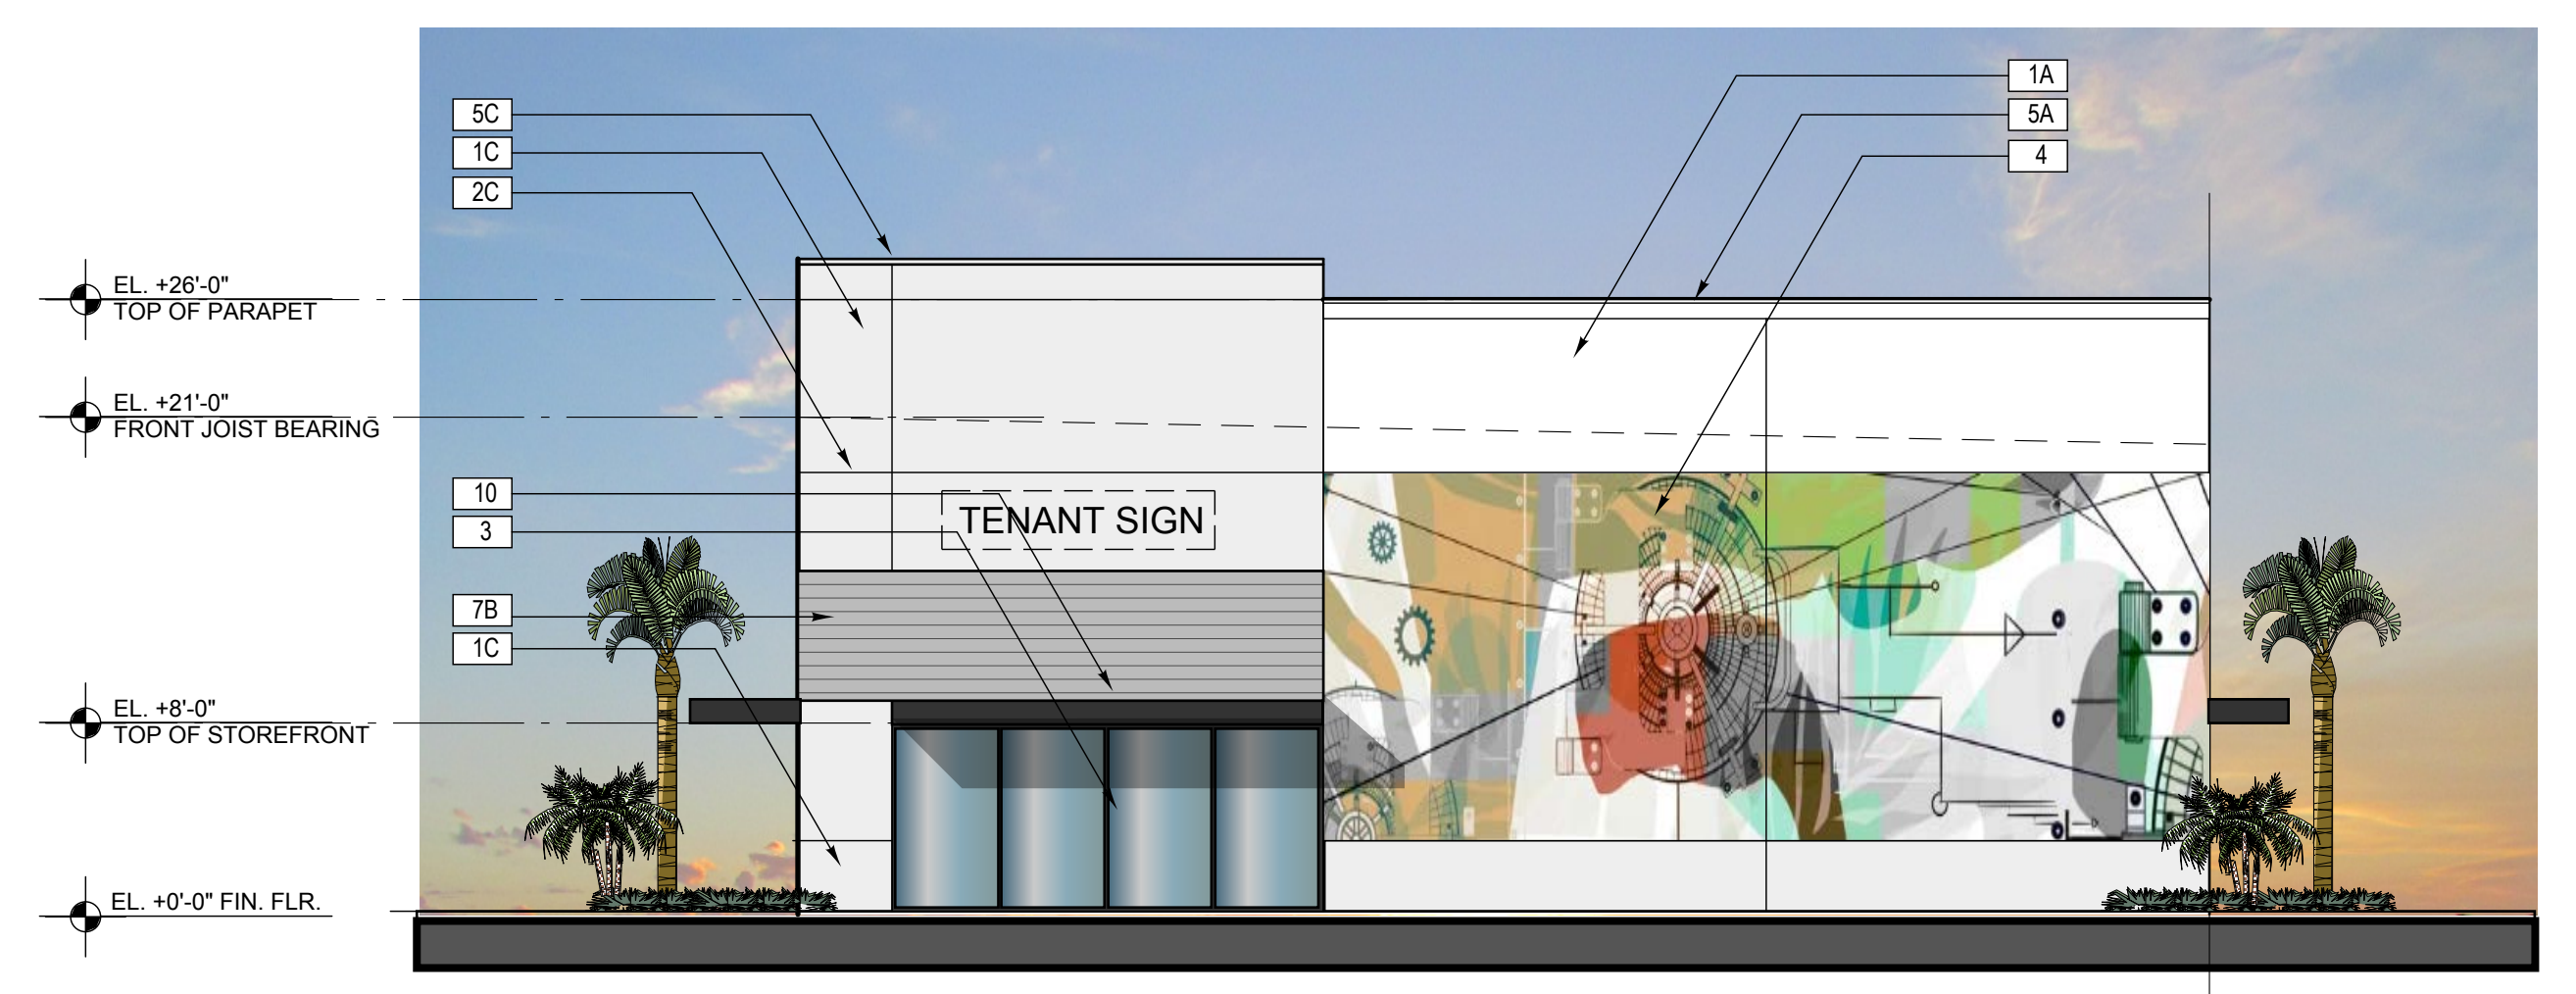

SIDE ELEVATION  
1/8" = 1'-0"

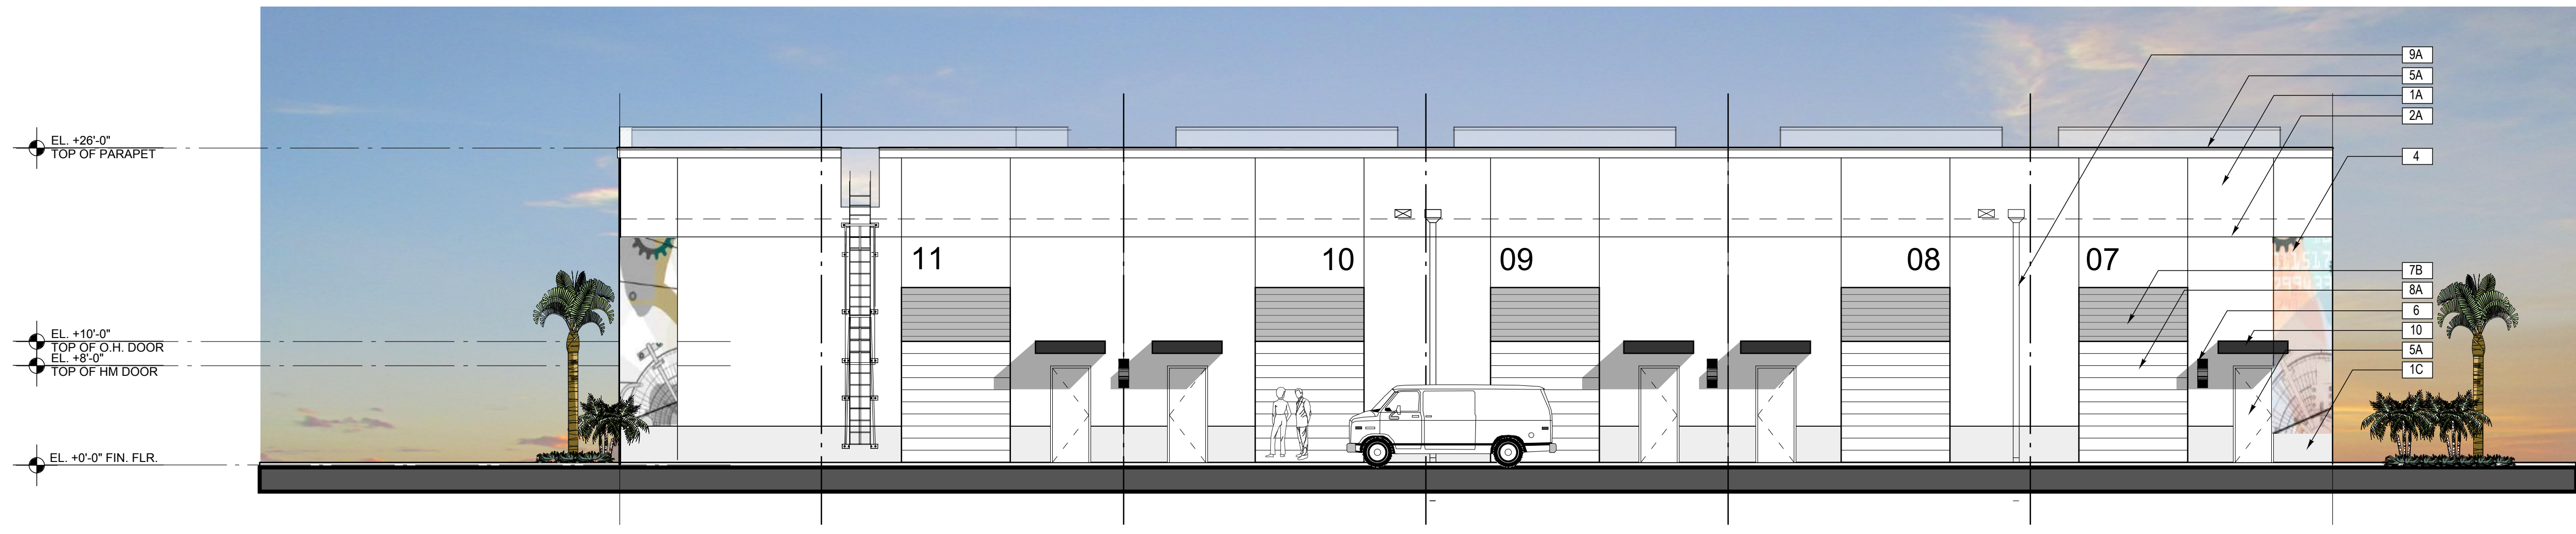

REAR ELEVATION  
1/8" = 1'-0"

MATERIAL SCHEDULE		
MK	Material	Finish
1	CEMENT PLASTER	PAINT - LIGHT TEXTURED FINISH
2	SCORE LINE - 1/2" D X 1/2" W MIN.	PAINT
3	ALUM & GLASS STOREFRONT	DARK BRONZE - GLASS - CLEAR
4	CUSTOM MURAL	PAINT
5	METAL	PAINT
6	ARCHITECTURAL LIGHT FIXTURE	BLACK FINISH
7	HORIZONTAL SCORE LINE PATTERN	PAINT
8	ROLL-UP DOOR	PAINT
9	ALUMINUM DOWNSPOUT	PAINT TO MATCH ADJACENT WALL
10	METAL CANOPY	PRE-FINISHED BLACK
11		
12		
A	SHERWIN WILLIAMS	OFF WHITE
B	SHERWIN WILLIAMS	MEDIUM GRAY
C	SHERWIN WILLIAMS	LIGHT GRAY
D		
E		
F		

REVISIONS	DATE

Contract	
Permit	
Bid	
Date	7/16/24
Scale	AS NOTED
Drawn	HT
Job	2024-15
Sheet	A3.02
Of	XX Sheets