

**HFL1 - AMAZON
 DISTRIBUTION CENTER**
 2300 S Kings Hwy.
 Fort Pierce, FL
 34945



Project No. 2427.016.01
 Drawn By ABE
 Checked By EH
 Date 03/10/26


NOTICE: The designs shown and described herein including all technical drawings, graphics, and models thereof, are proprietary and cannot be copied, duplicated or commercially exploited, in whole or in part, without express written permission of RSP Architects. These are available for limited review and evaluation by clients, consultants, contractors, government agencies, vendors and office personnel only in accordance with this Notice.

ISSUES / REVISIONS

NO.	DATE	DESCRIPTION

OVERALL FLOOR PLAN

A1.01

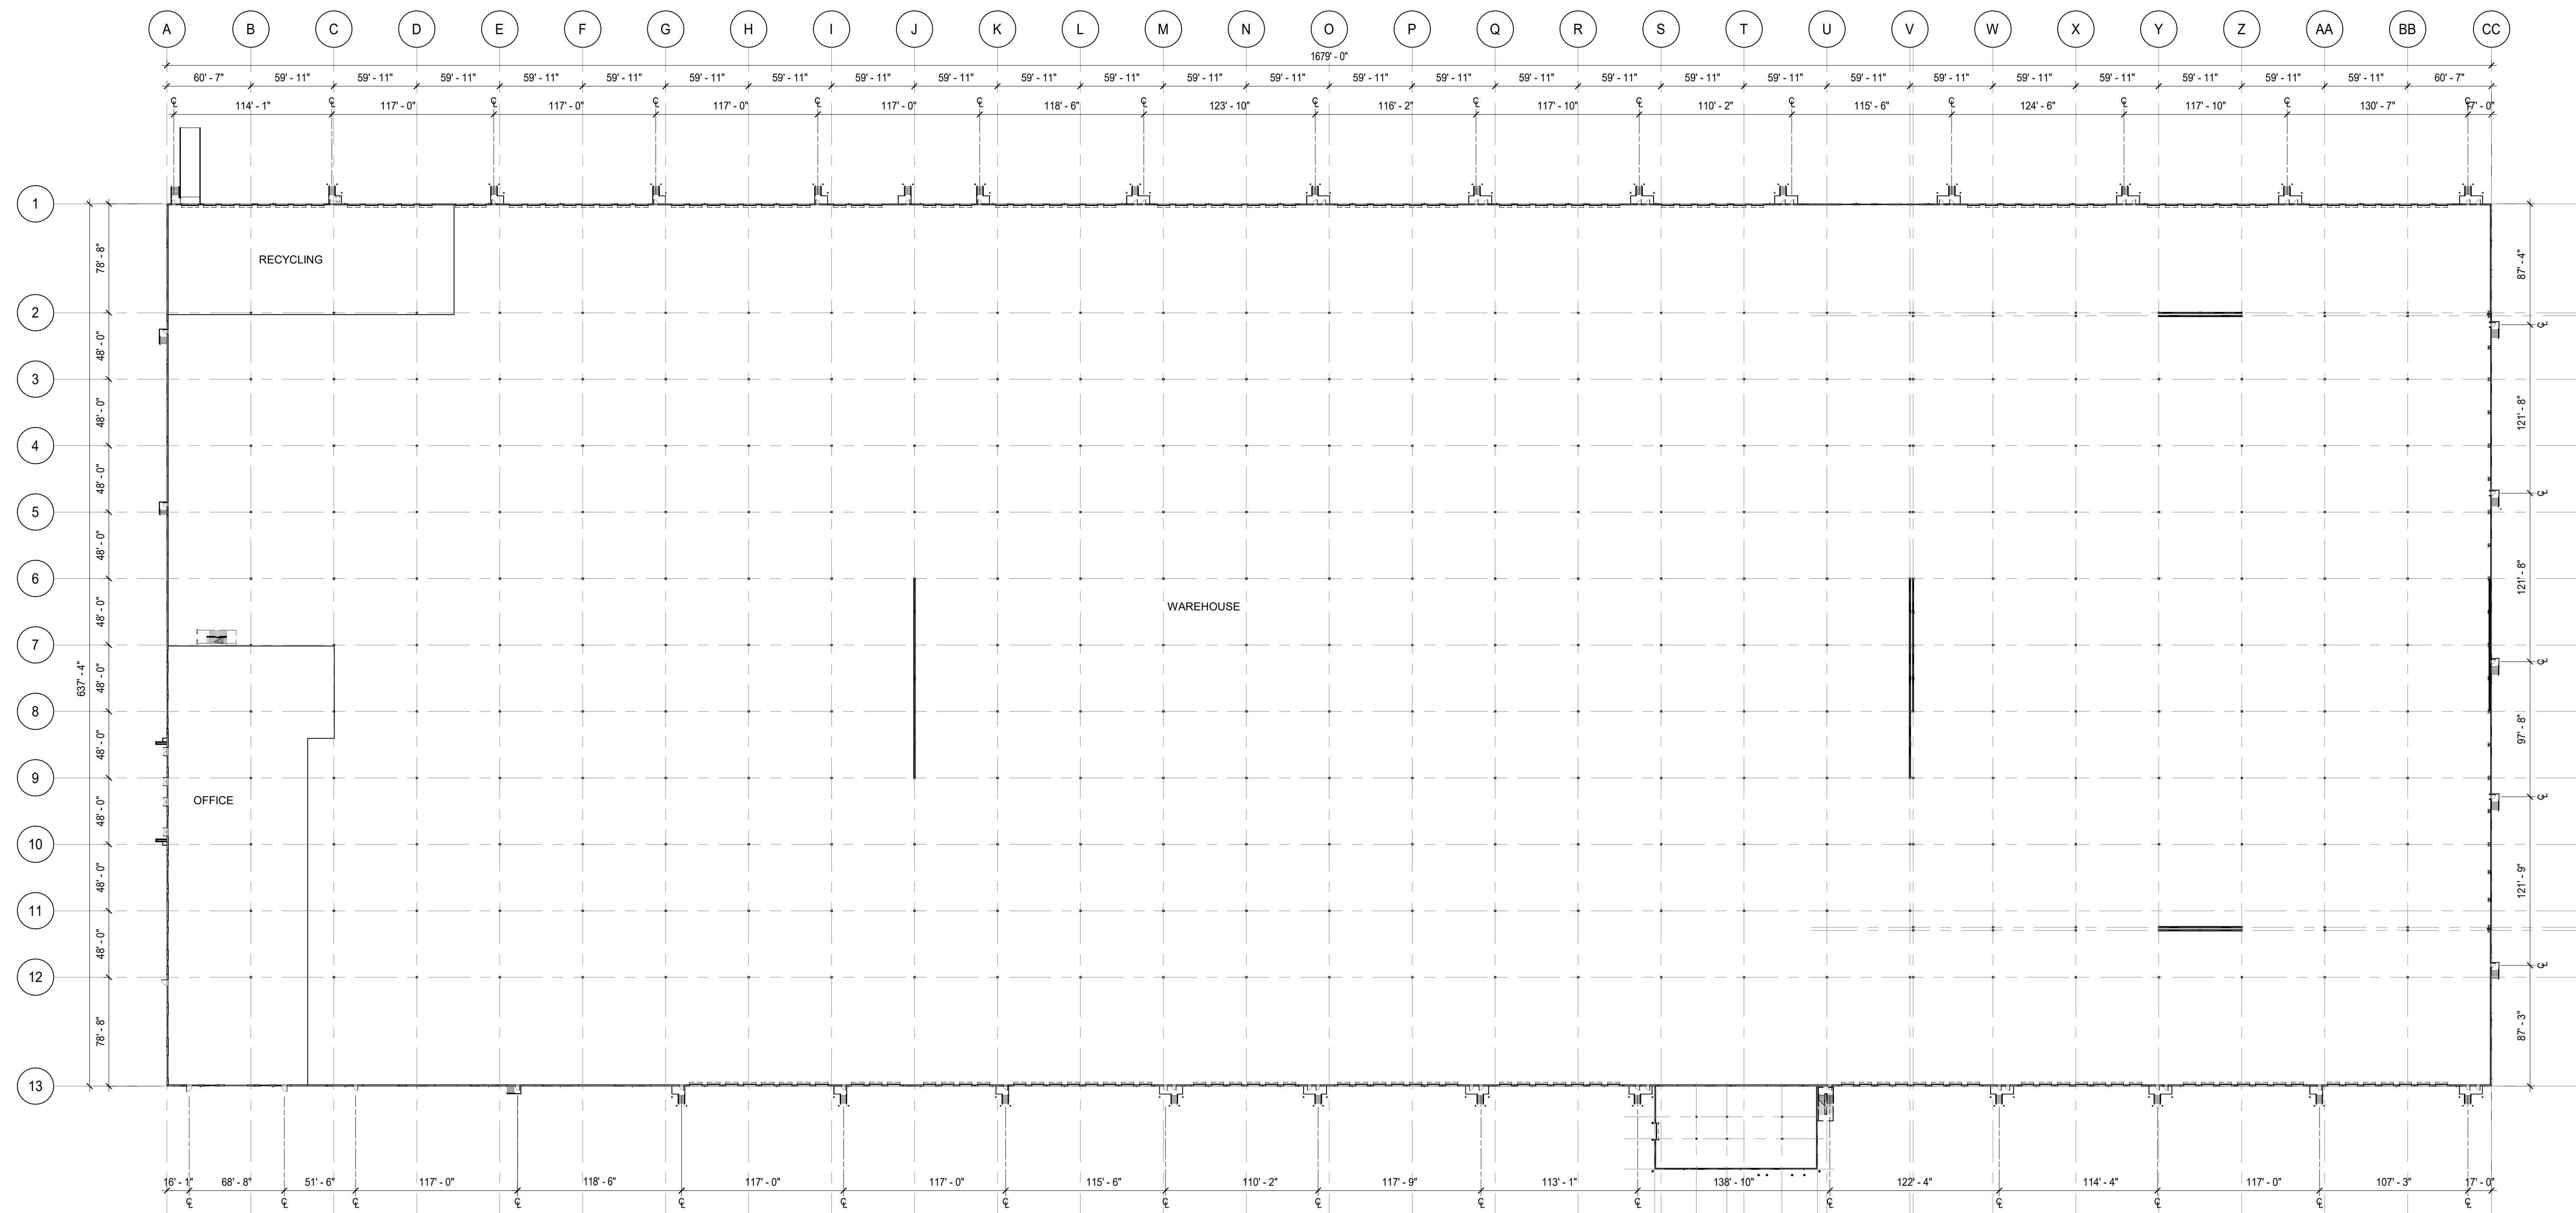

1 CONCEPT FLOOR PLAN
 1" = 60'-0"