


THESE DRAWINGS CONTAIN
ARCHITECTURAL SYMBOLS
USED FOR GRAPHIC
PURPOSES ONLY. SIZE AND
LOCATION MAY VARY TO
MEET MANUFACTURER'S
SPECIFICATIONS.

DO NOT SCALE DRAWINGS.
ANY QUESTIONS ABOUT
DIMENSIONS, CONTACT
DESIGNER.


IGLESIA BIBLICA CHURCH

START DATE:	05.19.17
NO. REVISION/ISSUE	DATE
1ST_REVISION	
2ND_REVISION	
3RD_REVISION	


CLIENT:
PASTOR SALVADOR MERINO
IGLESIA BIBLICA DE FORT PIERCE
5309 SAN DIEGO AVE.
FORT PIERCE FLORIDA 34946

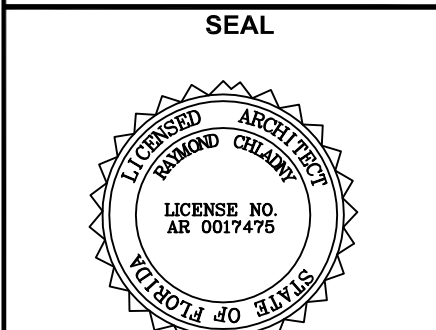


LIC.#: AA26002573

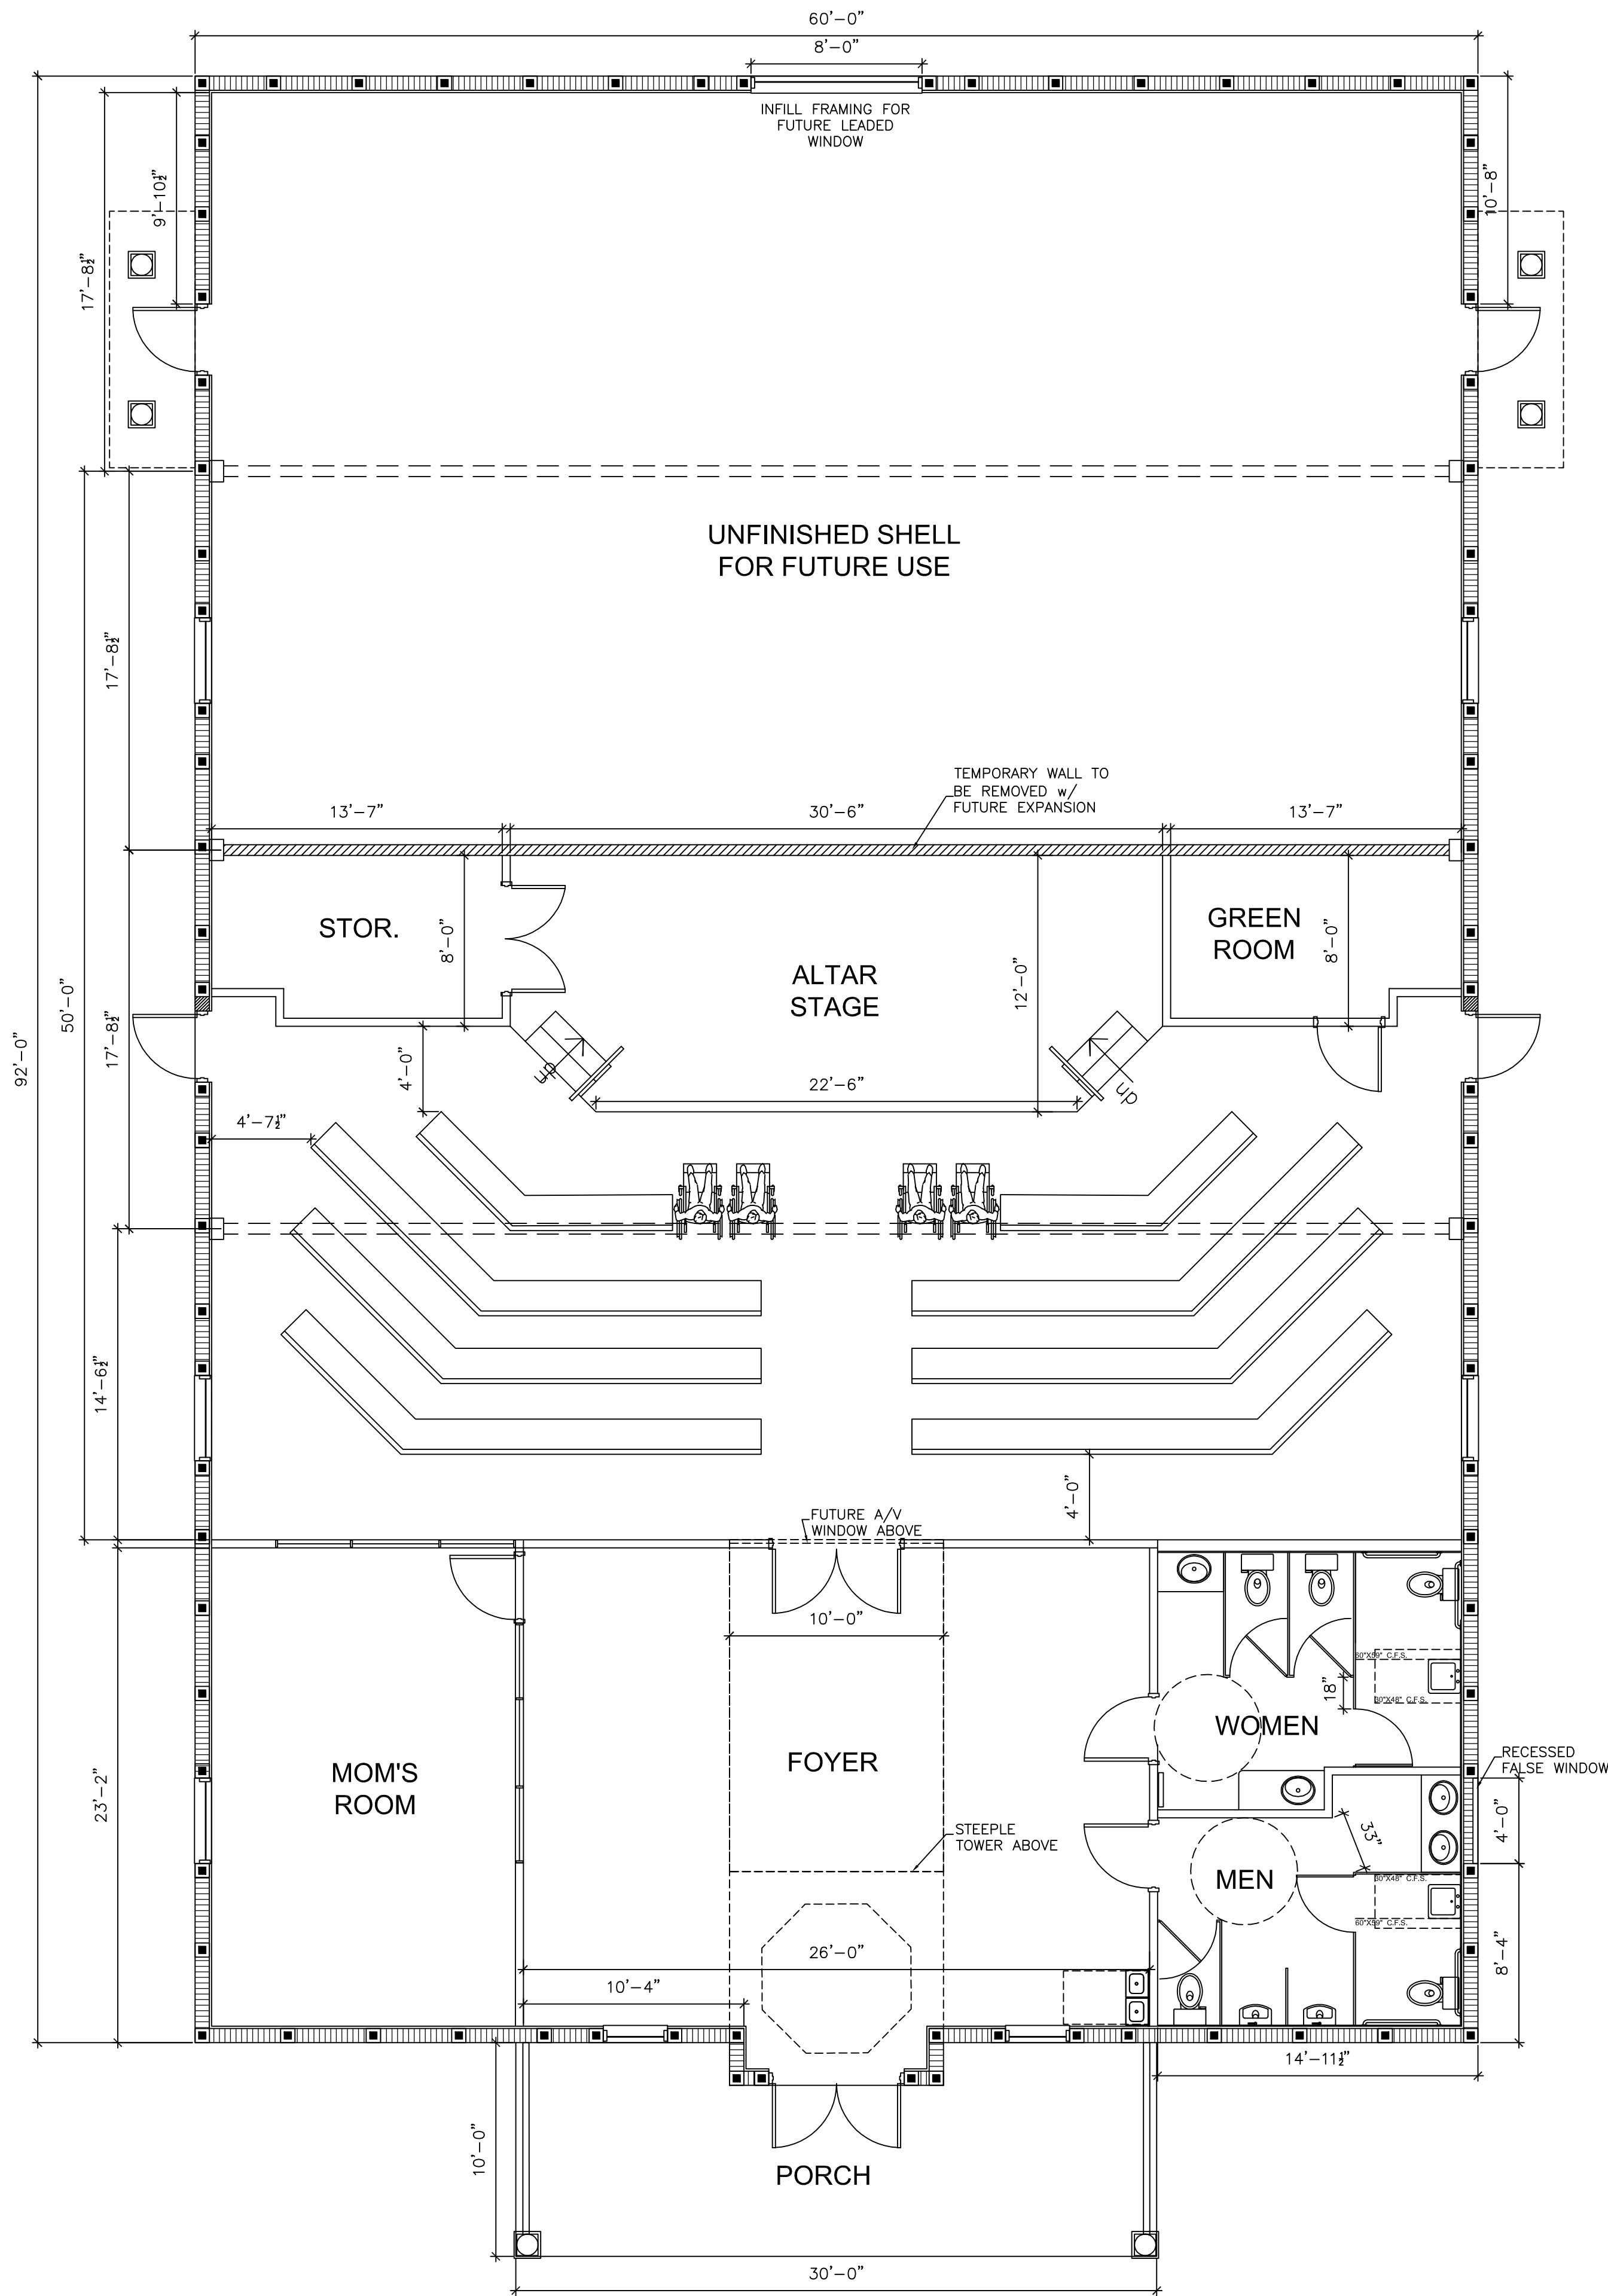


PHASE I PLAN
SCALE: 3/16" = 1'-0"

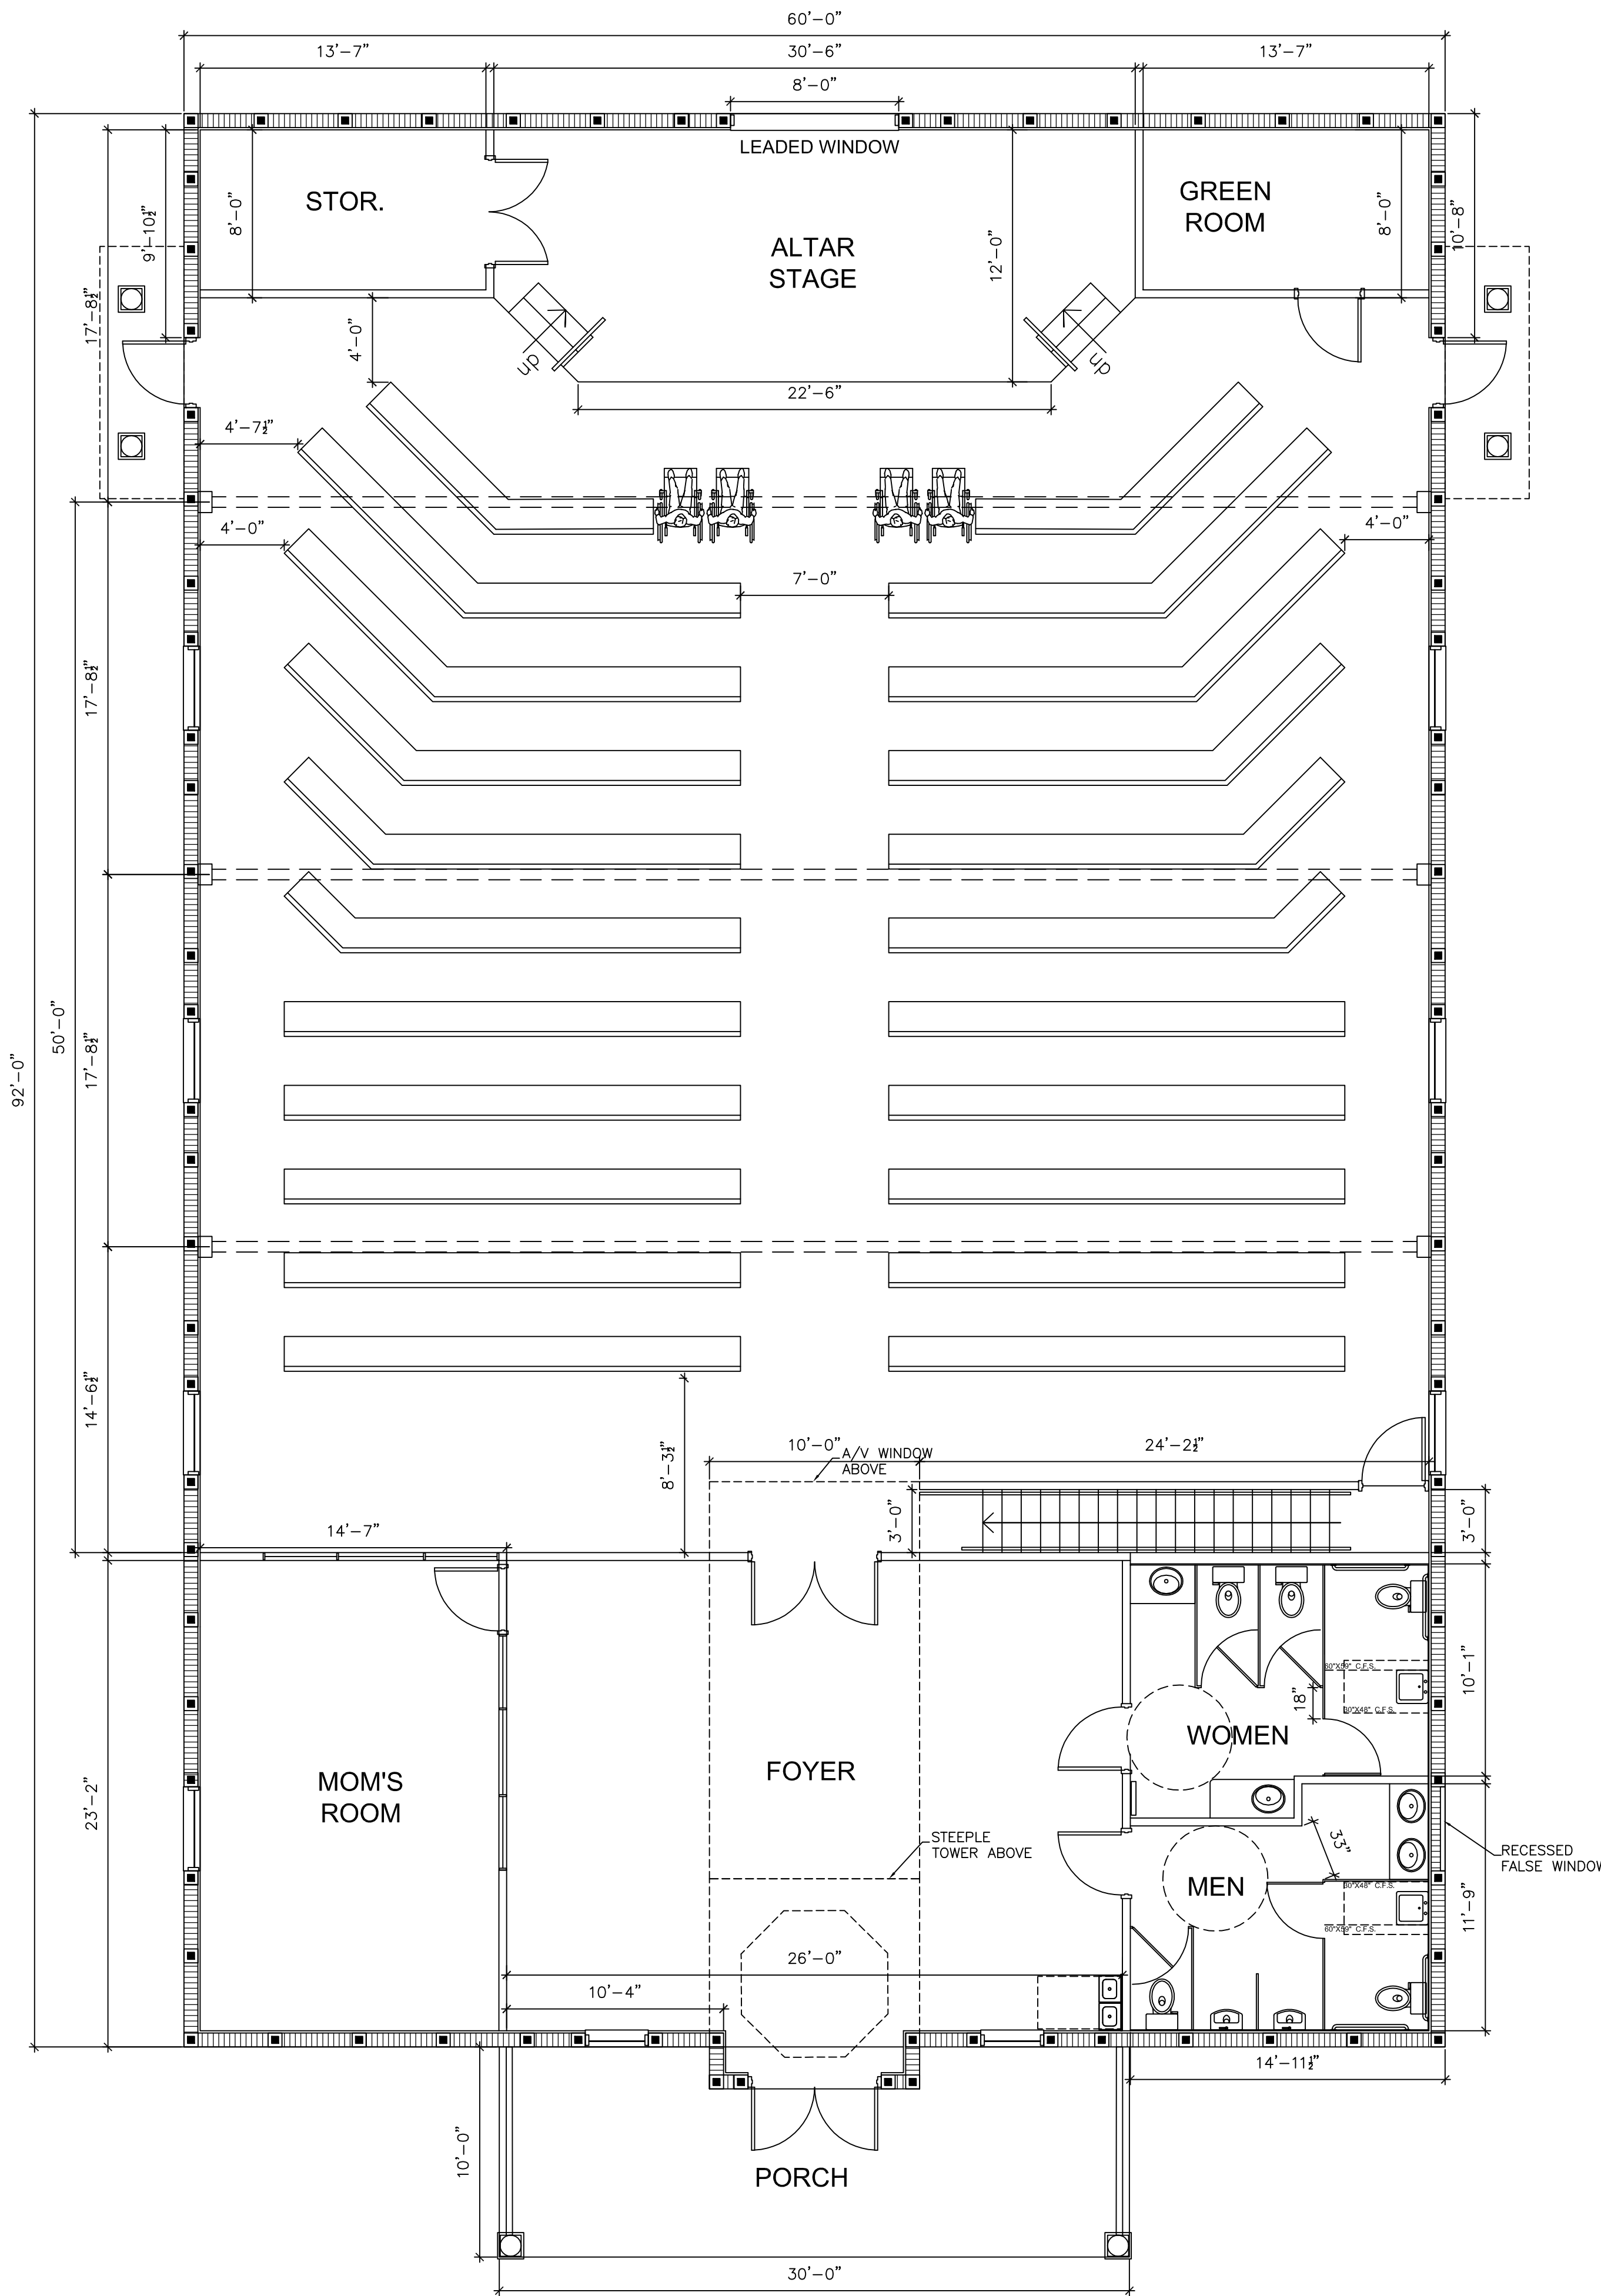

PHASE II PLAN
SCALE: 3/16" = 1'-0"

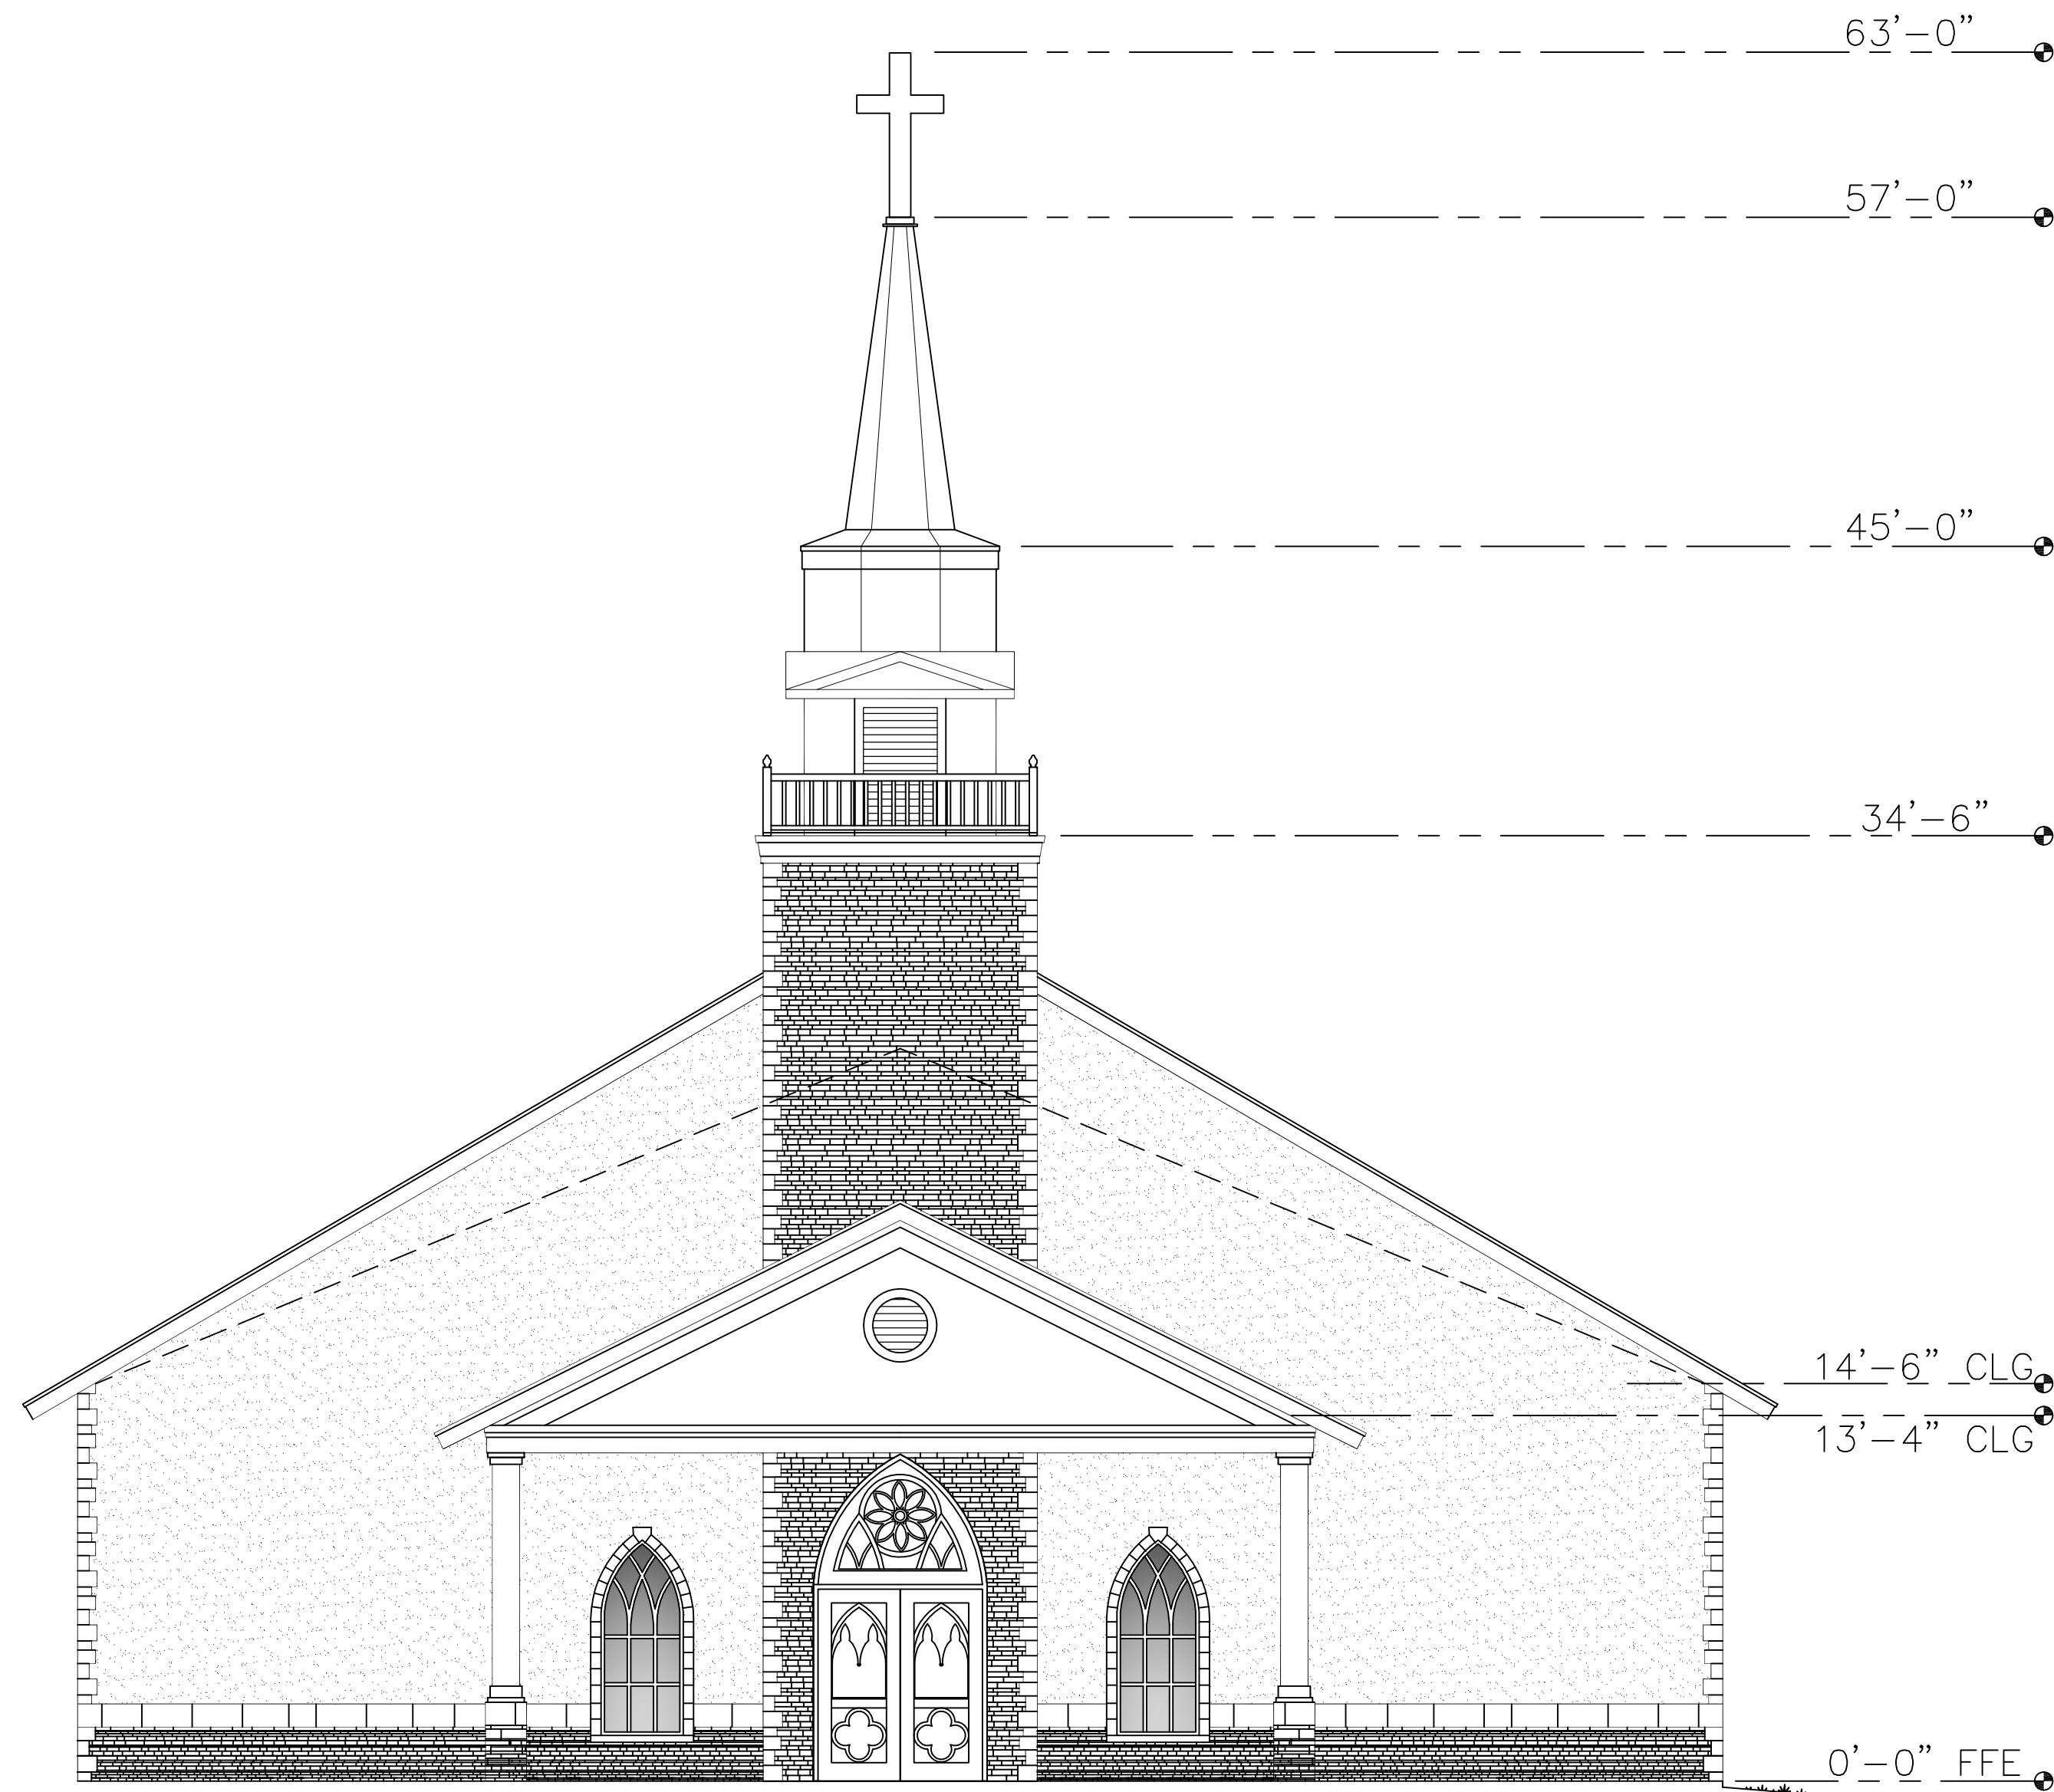

FRONT ELEVATION
SCALE: 3/16" = 1'-0"

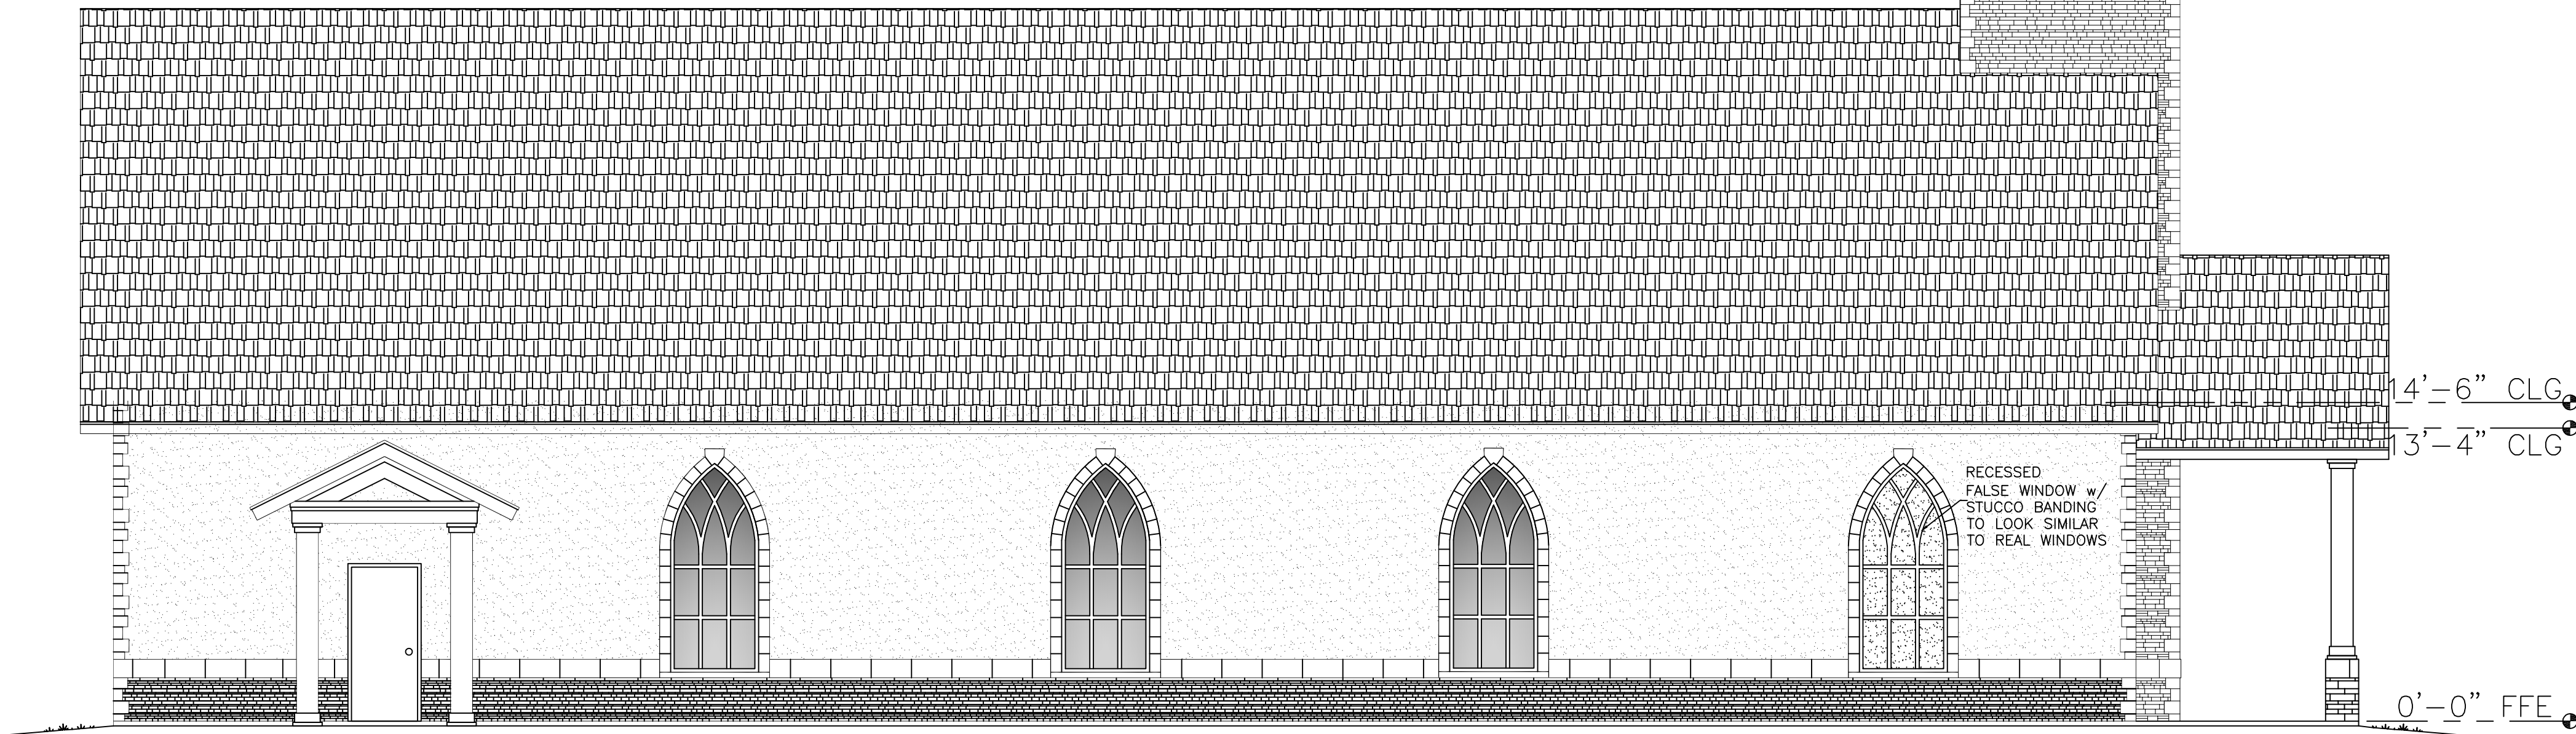

SIDE ELEVATIONS
SCALE: 3/16" = 1'-0"

PROJECT DESCRIPTION

GROSS FLOOR AREA: 5,520 SQUARE FEET GROUND FLOOR;

STRUCTURE: ENCLOSED ONE STORY, TYPE IIIB, NON-SPRINKLERED, UNPROTECTED, REINFORCED MASONRY EXTERIOR WALLS ON SLAB ON GRADE WITH MONOLITHIC PERIMETER FOOTING.

MAX. SIZE PER TABLE 503 FBC: (2) STORY, 9,500 SF

ROOF: PRE-ENGINEERED WOOD SCISSOR TRUSSES, PLYWOOD SHEATHING, CONCRETE TILED ROOF FINISH

OCCUPANCY

OCCUPANCY: GROUP A-3 (ASSEMBLY) 2014 FBC SECTION 303.4 & 1004.1.2:

OCCUPANT LOAD NOT TO EXCEED: 300 PEOPLE;

PER FBC 2014, SECTION 903.2.1.3 GROUP A-3.

AN AUTOMATIC SPRINKLER SYSTEM NOT REQUIRED AS

OCCUPANT LOAD NOT TO EXCEED: 300 PEOPLE;




THESE DRAWINGS CONTAIN ARCHITECTURAL SYMBOLS USED FOR GRAPHIC PURPOSES ONLY. SIZE AND LOCATION MAY VARY TO MEET MANUFACTURER'S SPECIFICATIONS.

DO NOT SCALE DRAWINGS. ANY QUESTIONS ABOUT DIMENSIONS, CONTACT DESIGNER.

IGLESIA BIBLICA CHURCH

START DATE:	12.04.17
NO. REVISION/ISSUE	DATE
1ST_REVISION	
2ND_REVISION	
3RD_REVISION	

CLIENT:
PASTOR SALVADOR MERINO
IGLESIA BIBLICA DE FORT PIERCE
5309 SAN DIEGO AVE.
FORT PIERCE FLORIDA 34946

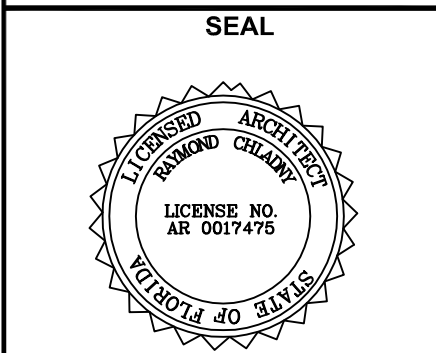

LIC.#: AA26002573

A-2