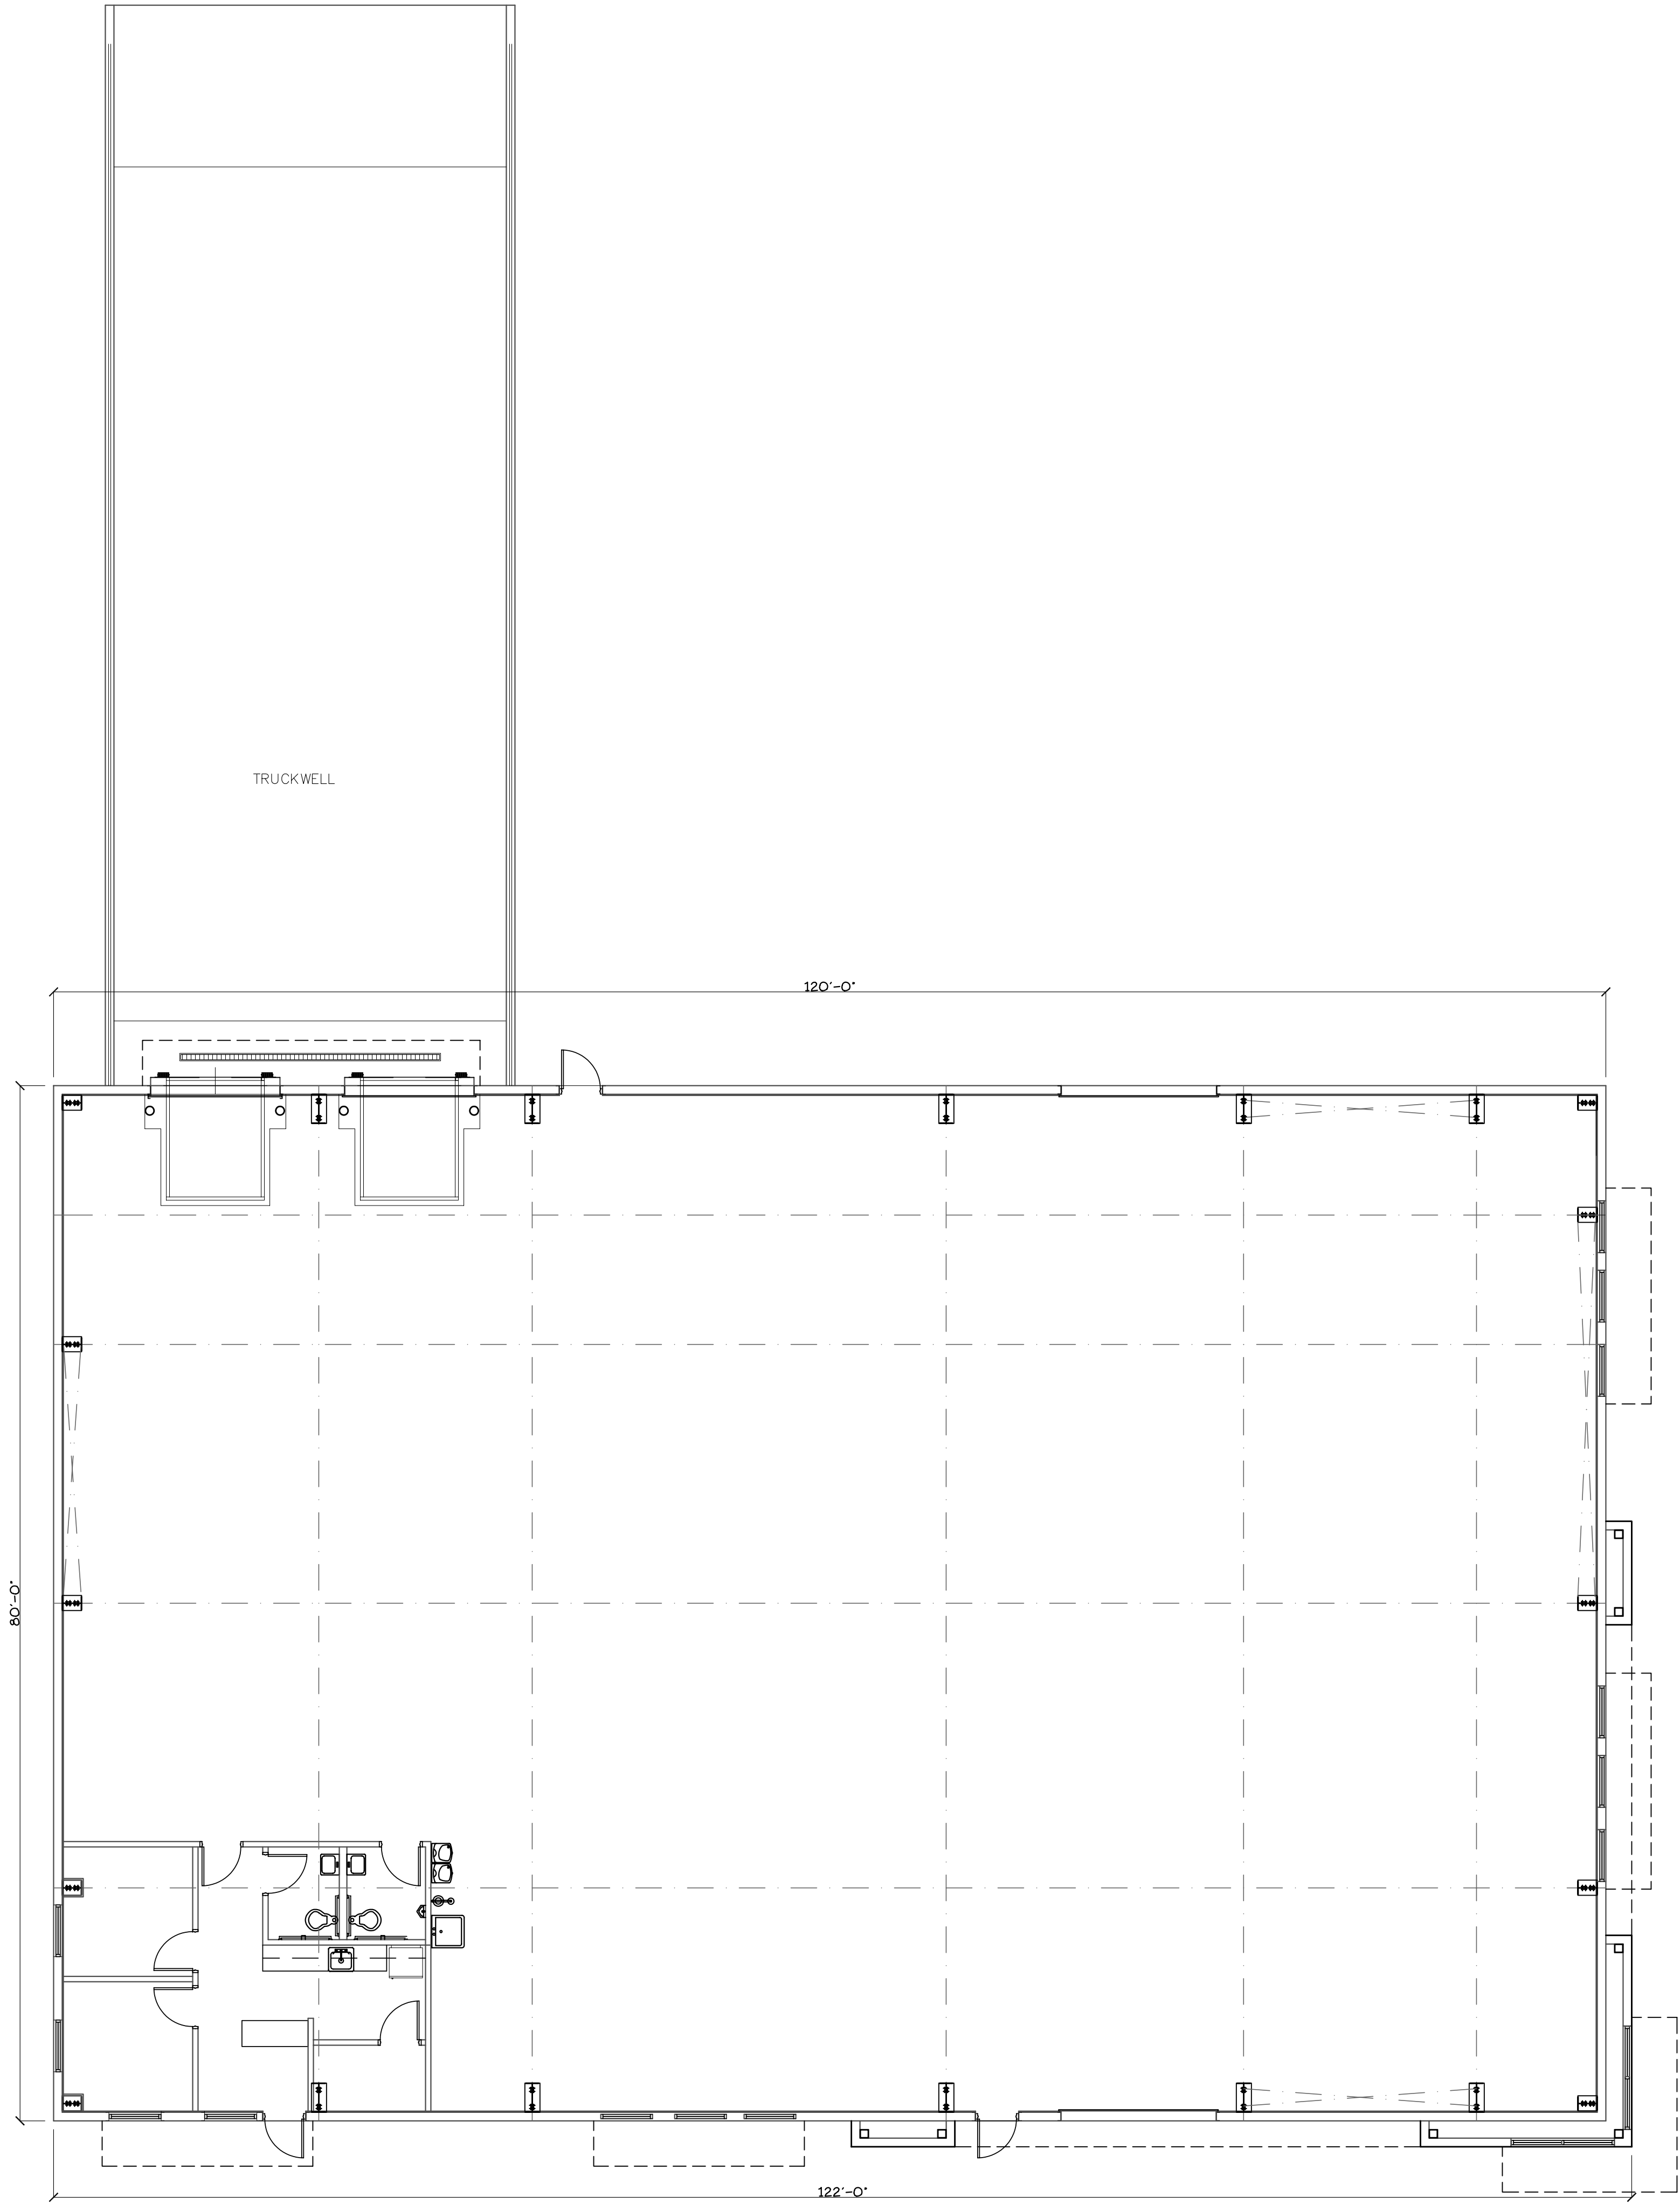


FLOOR PLAN

1/8" = 1'-0"

DATE: 4/8/26
DRAWN BY: G.P.
PROJ. NO. 2505
REVISED:

SHEET:

A-1


COPYRIGHT 2025/ GSP ARCHITECTURE L.L.C./ ALL RIGHTS RESERVED / UNAUTHORIZED REPRODUCTION OR MODIFICATION OF THESE PLANS OR DRAWINGS IS STRICTLY PROHIBITED

SEAL

TROIL SOUTH LLC

3700 OKEECHOBEE ROAD, FORT PIERCE, FLORIDA

FLOOR PLAN

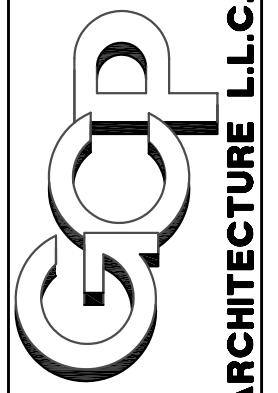

601 HERITAGE DRIVE, SUITE 410
JUPITER, FLORIDA 33458
(561) 331-5036
CERTIFICATE OF AUTHORIZATION #A26003279
GUY C. PELLETER #1000
GSParchitecture@aol.com