



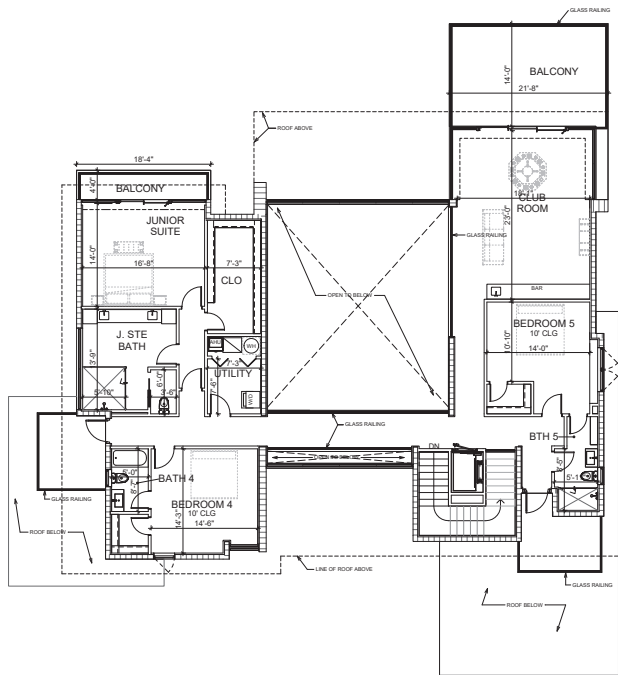

2 3RD LEVEL FLOOR PLAN
A1.10 1/8" = 1'-0"

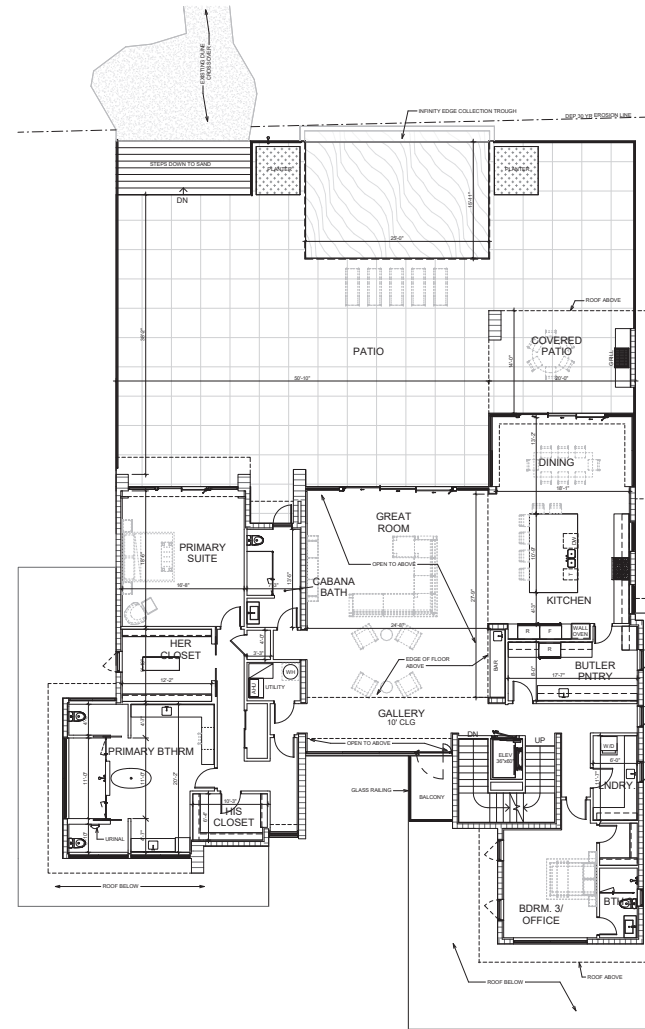

1 2ND LEVEL FLOOR PLAN
A1.10 1/8" = 1'-0"

ARCHITECT

Architectonic Inc

808 DELAWARE AVENUE
FORT PIERCE, FLORIDA 34950
T: 772 480 7751
WWW.ARCHITECTONICINC.COM
STATE REG #AR96898

COPYRIGHT 2026

PROJECT

SURFSIDE MODERN

1840 SURFSIDE DR
FT. PIERCE, FL

CLIENT

LISA & MARC
ANDERSON

CONSULTANTS

REGISTRATION



REVISIONS

NO.	DATE	REVISION

KEY PLAN

SHEET TITLE / SHEET NUMBER

2ND & 3RD FLOOR
PLANS

A1.10

PROJECT NUMBER R25037
DATE 05/13/2026