


- LEGEND**
- PROPERTY BOUNDARY
 - PHASE LINE
 - PHASE # PHASING INDEX
 - SINGLE SANITARY SERVICE
 - DOUBLE SANITARY SERVICE
 - DOUBLE WATER SERVICE
 - SINGLE WATER SERVICE
 - FIRE HYDRANT

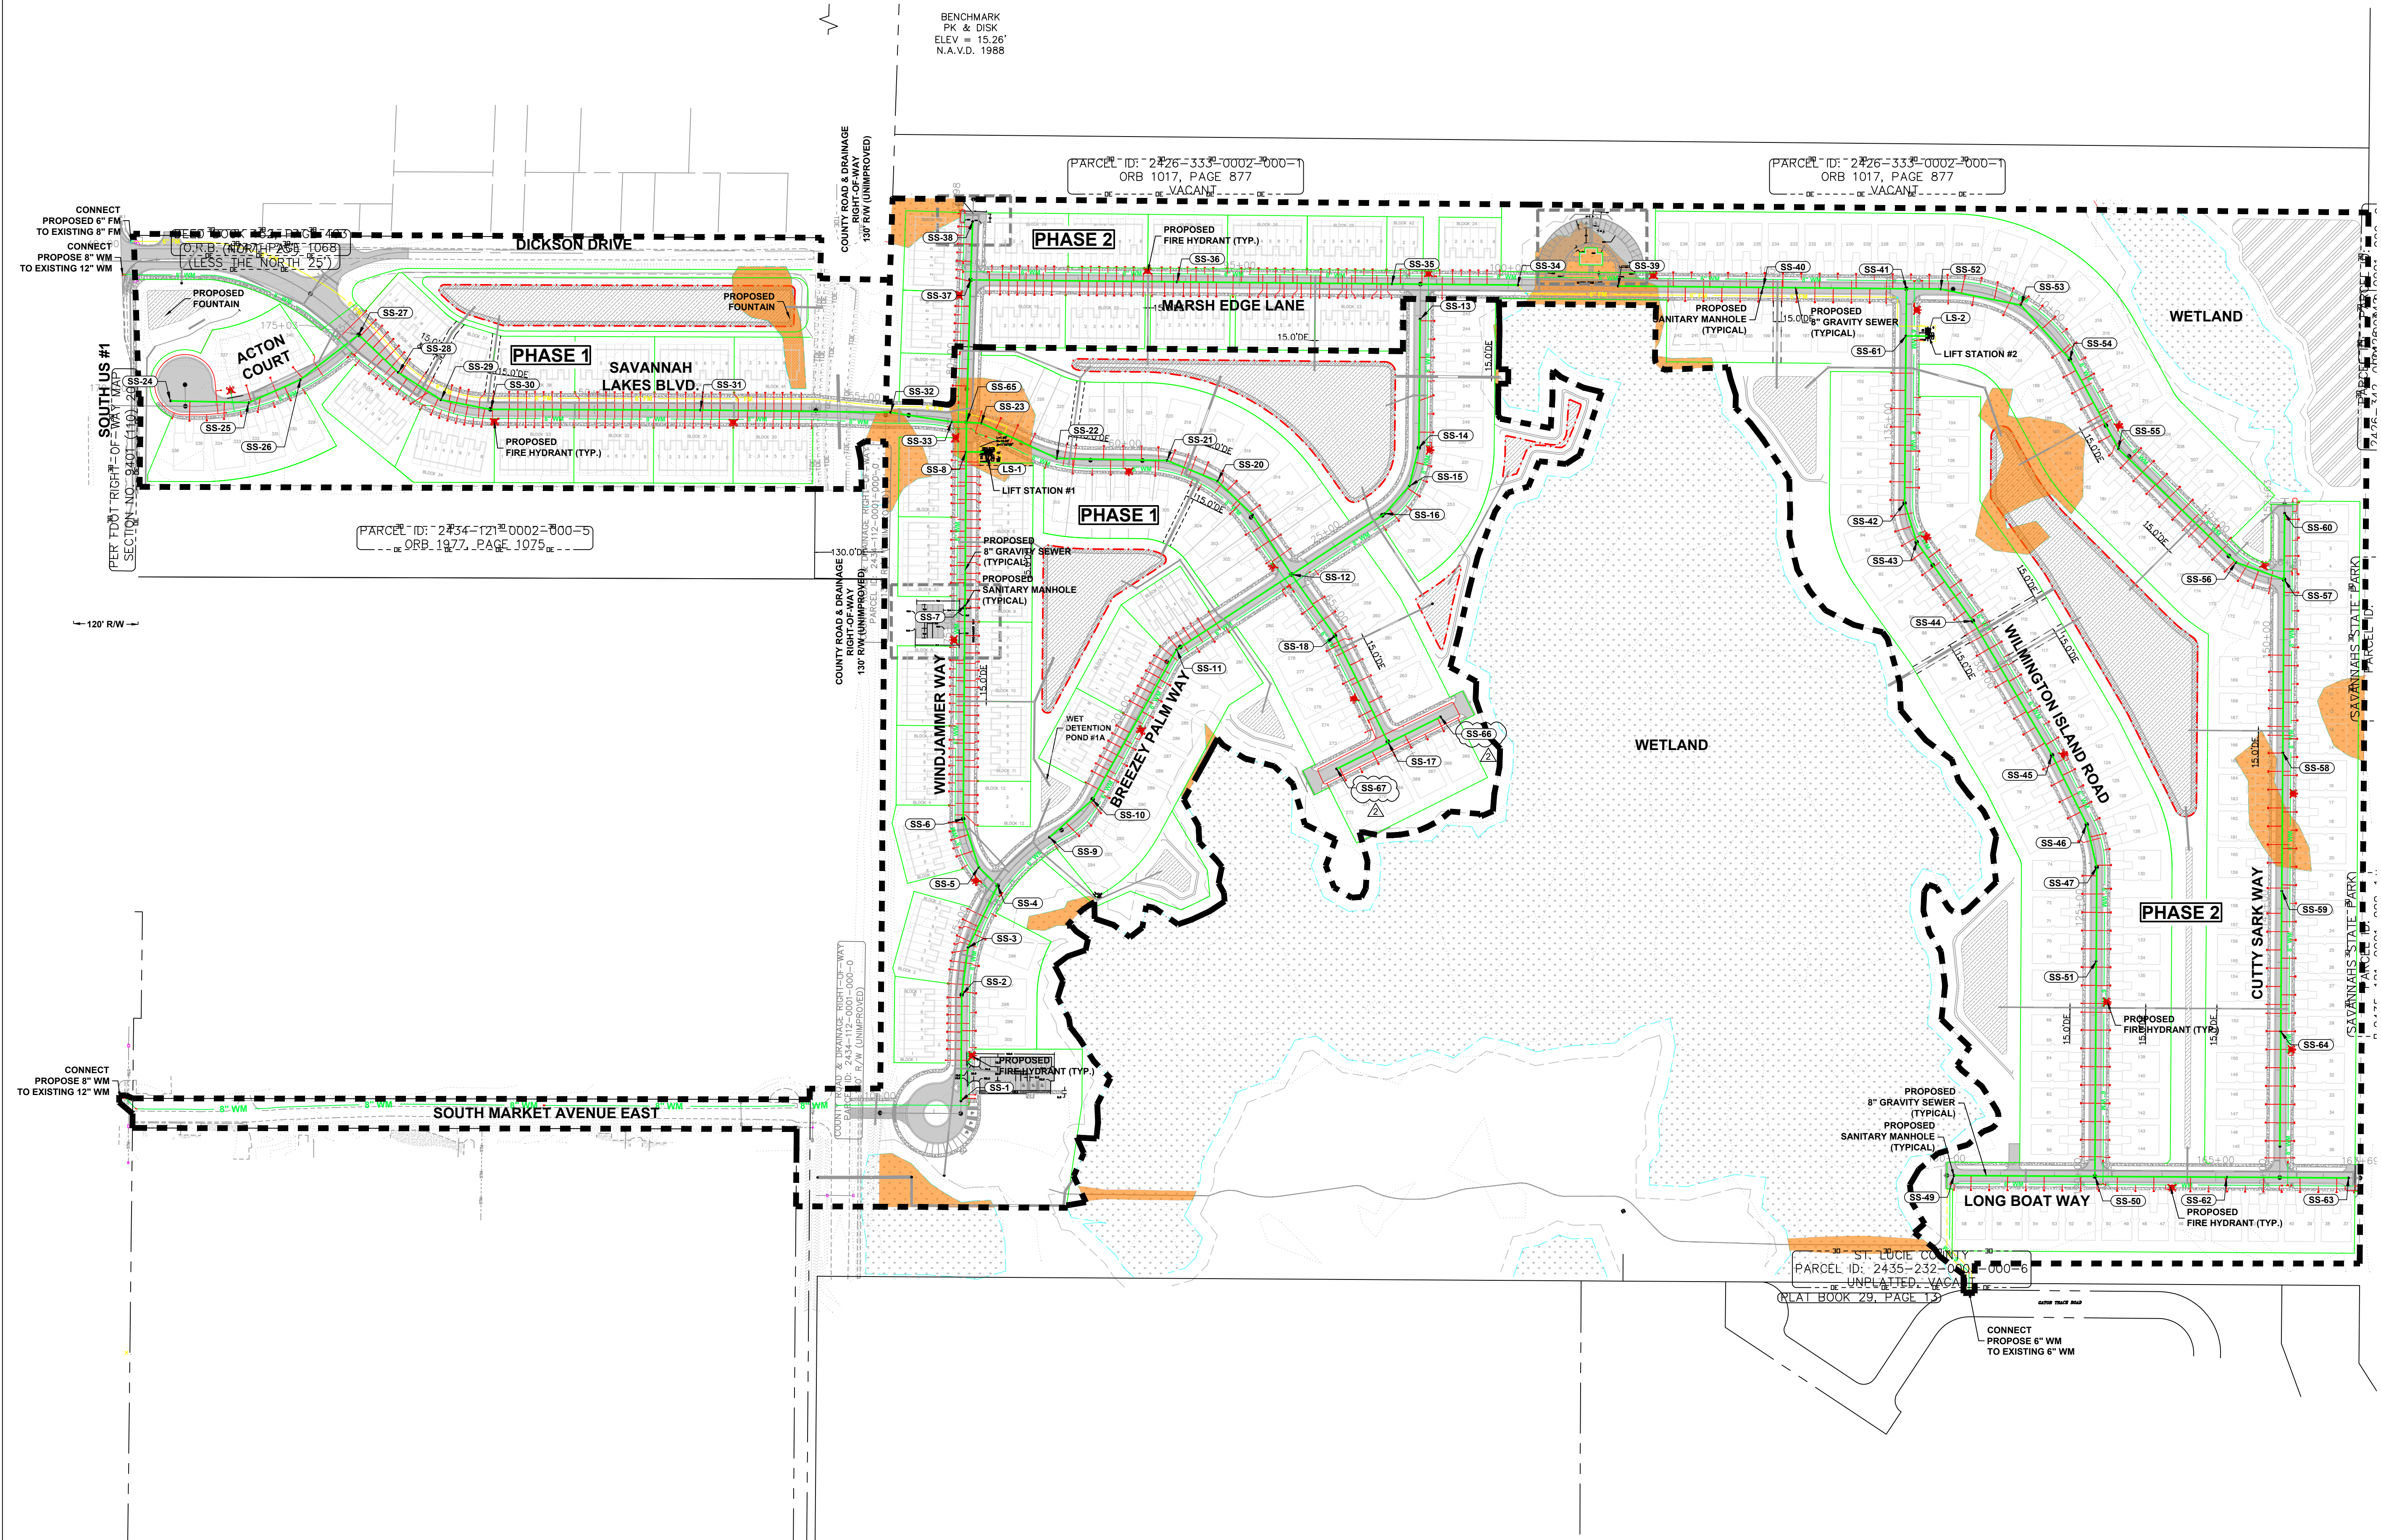

P:\Proj-2021\21-054 The Preserve at Savannah Lakes\Eng\21-054 Master Utility Plan.dwg Plotted: 2/16/2026 11:46 PM By: DENNIS MURPHY

THOMAS J. DEGRACE P.E. FL. REG. NO. 42354

COMPUTER FILE REF.	FIELD BK./PG.

CULPEPPER & TERPENING INC

2980 SOUTH 25th STREET • FORT PIERCE, FLORIDA 34981
 PHONE 772-464-3537 • FAX 772-464-9487 • www.ct-eng.com
 STATE OF FLORIDA BOARD OF PROFESSIONAL ENGINEERS AUTHORIZATION NO. 4286

- REVISIONS -		
BY	DATE	DESCRIPTION
RN	8/7/24	LABELED SS-66 AND SS-67

BY	DATE	DESCRIPTION
TJD	10-1-21	DESIGNED
ER	10-1-21	CALCS.
RN/EAC	10-1-21	DRAWN
EAC	10-1-21	DETAILED
TJD	5-7-24	CHECKED
TJD	5-7-24	APPROVED

SAVANNAH PRESERVE

MASTER UTILITY PLAN

DATE: 11-26-24
HORIZ. SCALE: 1"=150'
VERT. SCALE: NA
JOB No. 21-054
SHEET 3 of 51