


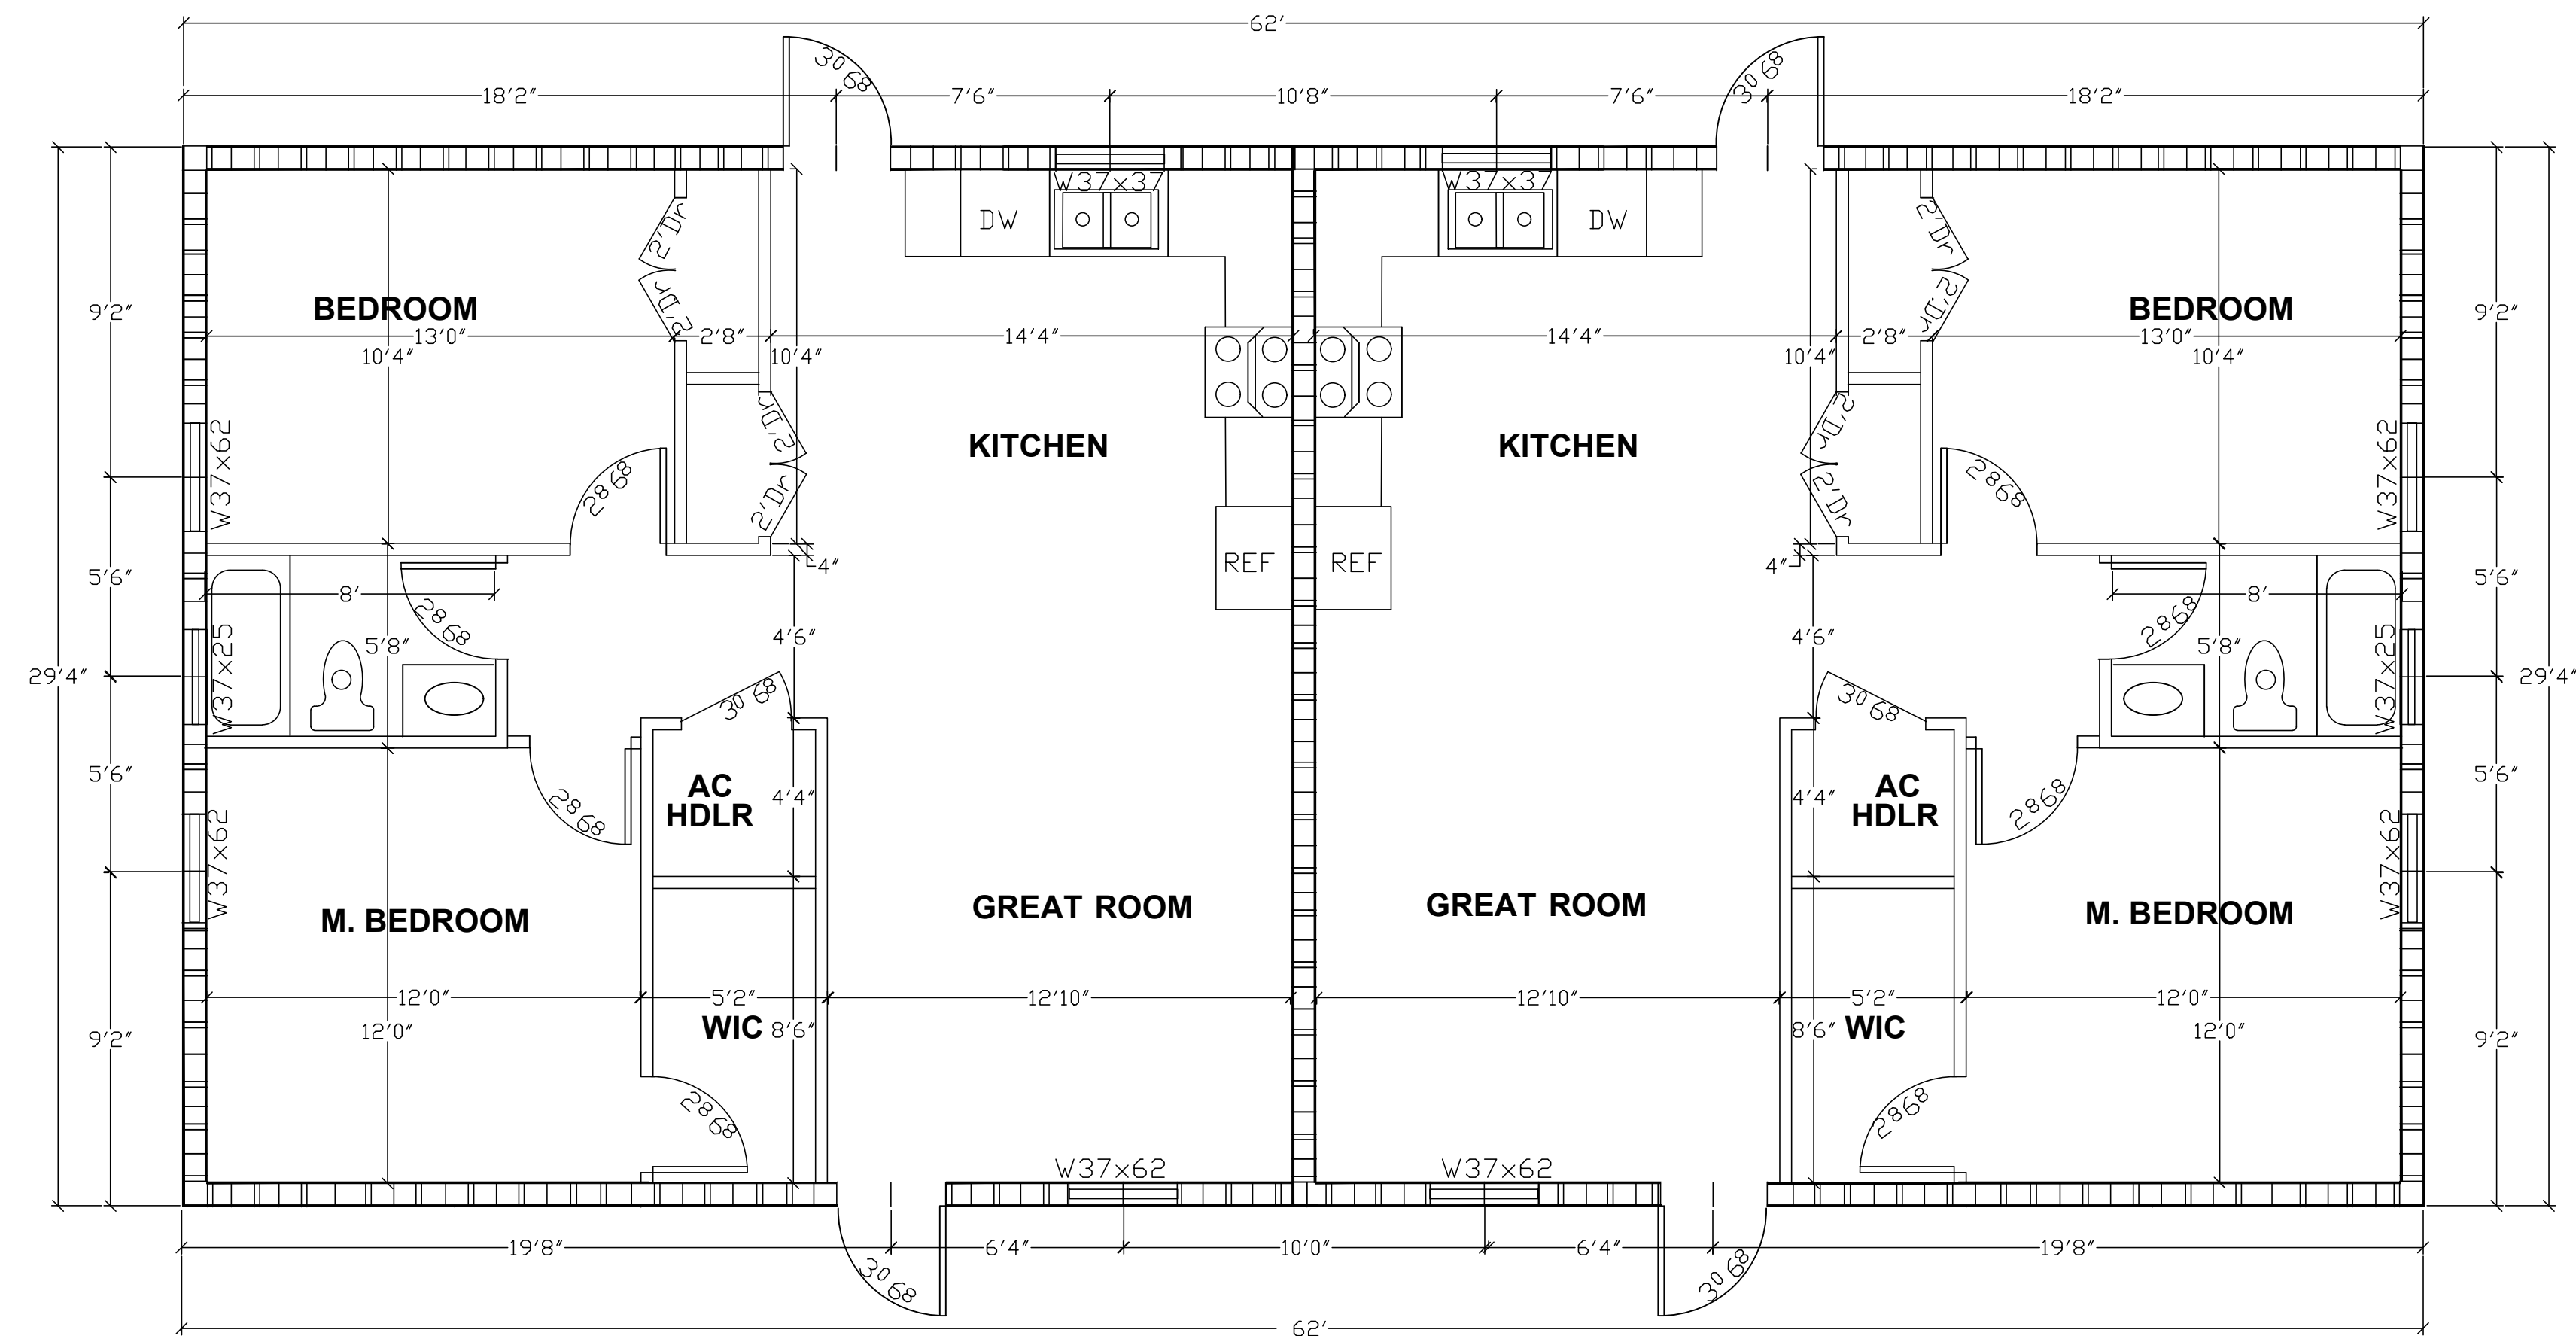

1603 S. 29th Street

TABULATION AREA	
DUPLEX#1	
LIVING AREA	909 SF
TOTAL	909 SF
DUPLEX#2	
LIVING AREA	909 SF
TOTAL	909 SF
DUPLEX#3	
LIVING AREA	909 SF
TOTAL	909 SF
DUPLEX#4	
LIVING AREA	909 SF
TOTAL	909 SF

ABRAHAM CHABAB, Inc. FL. BOARD OF PROF. ENG. AUTH.#26790	29 th STREET DUPLEX	DESIGNED BY AC
		DRAWN BY AC
5019 NW RUGBY DR PORT ST. LUCIE FL. 34983 Email agchabab1@msn.com Ph 772 878-5079	FLOOR PLAN	DATE 6/11/26
		SHEET 1 OF 1