

NOT FOR CONSTRUCTION
PROGRESS PRINT

MIKE AND RENE HAYES
6613 W SURREY AVE
GLENDALE, AZ 85304 (480) 468-6091


VAR21-02: HAYES ADDITION PROPOSAL
6613 W SURREY AVE
GLENDALE, AZ 85304

DRAWN :

SHEET

A2

OF SHEETS

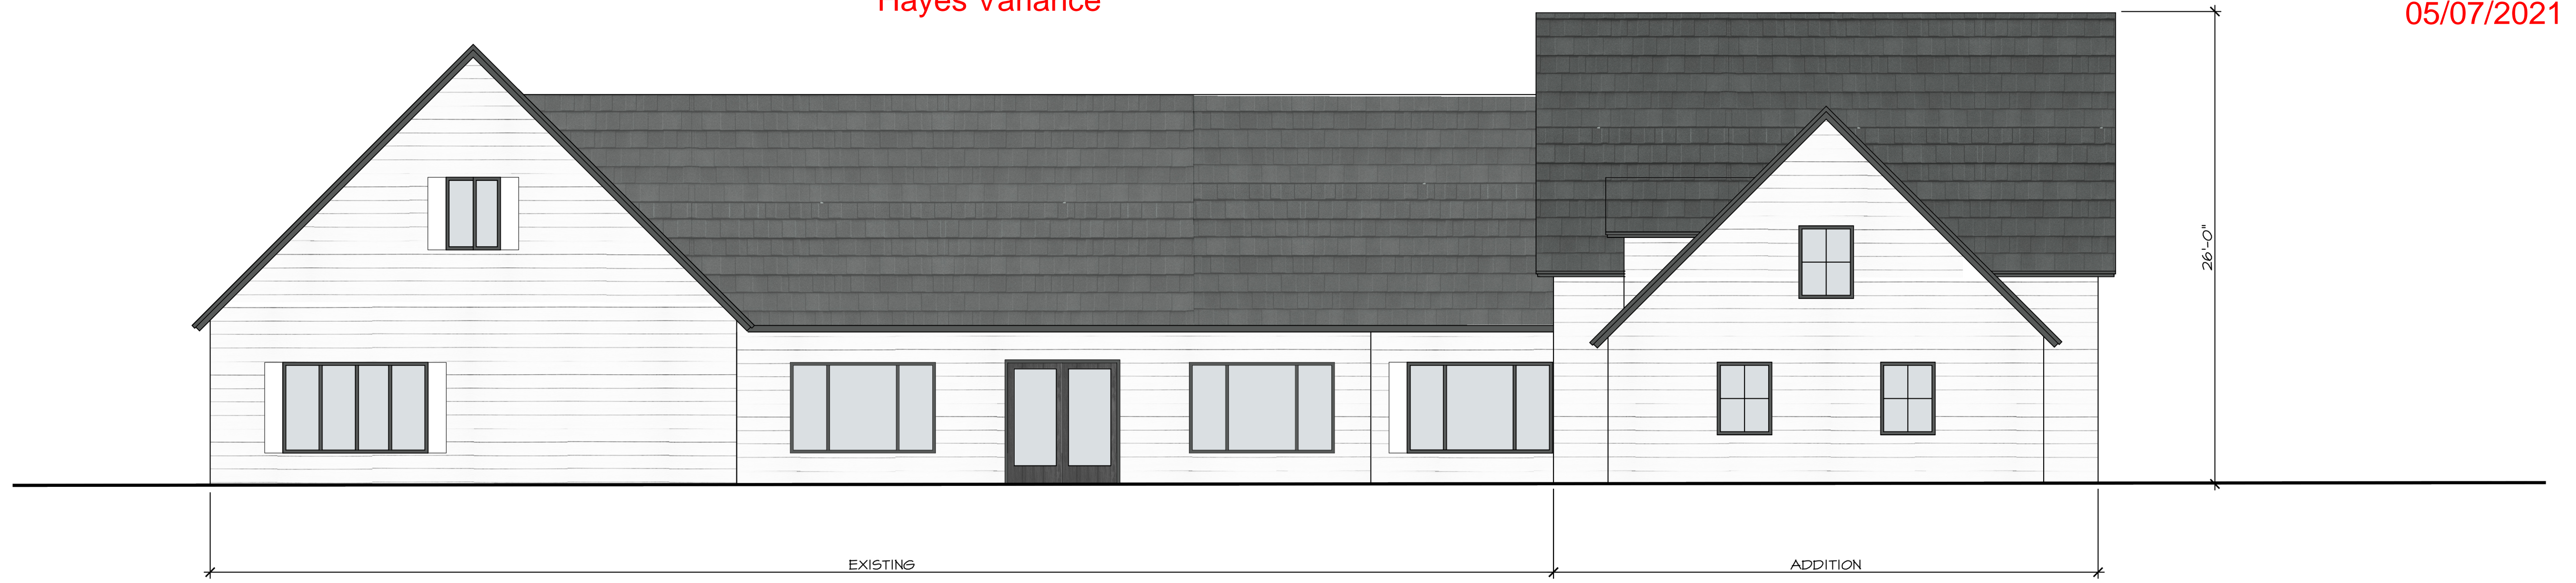

NORTH ELEVATION 3/16" = 1'-0"



SOUTH ELEVATION 3/16" = 1'-0"



EAST ELEVATION 3/16" = 1'-0"



WEST ELEVATION 3/16" = 1'-0"