



ARCHICON  
Architecture & Interiors, L.C.

5055 E WASHINGTON STREET  
SUITE 200  
PHOENIX, ARIZONA 85034  
(602) 222-4266  
FAX (602) 279-4305  
www.ARCHICON.COM

PROTOTYPE GAS STATION - 4088

JOB NO: 2036010-03  
PROJECT MGR: J. KOSKI  
DRAWN BY: J. KOSKI  
CHECKED BY: J. KOSKI


NO.	REVISION	DATE

SHEET TITLE  
FLOOR PLAN  
ELEVATIONS




A200

ISSUE DATE: 21 JAN 2021

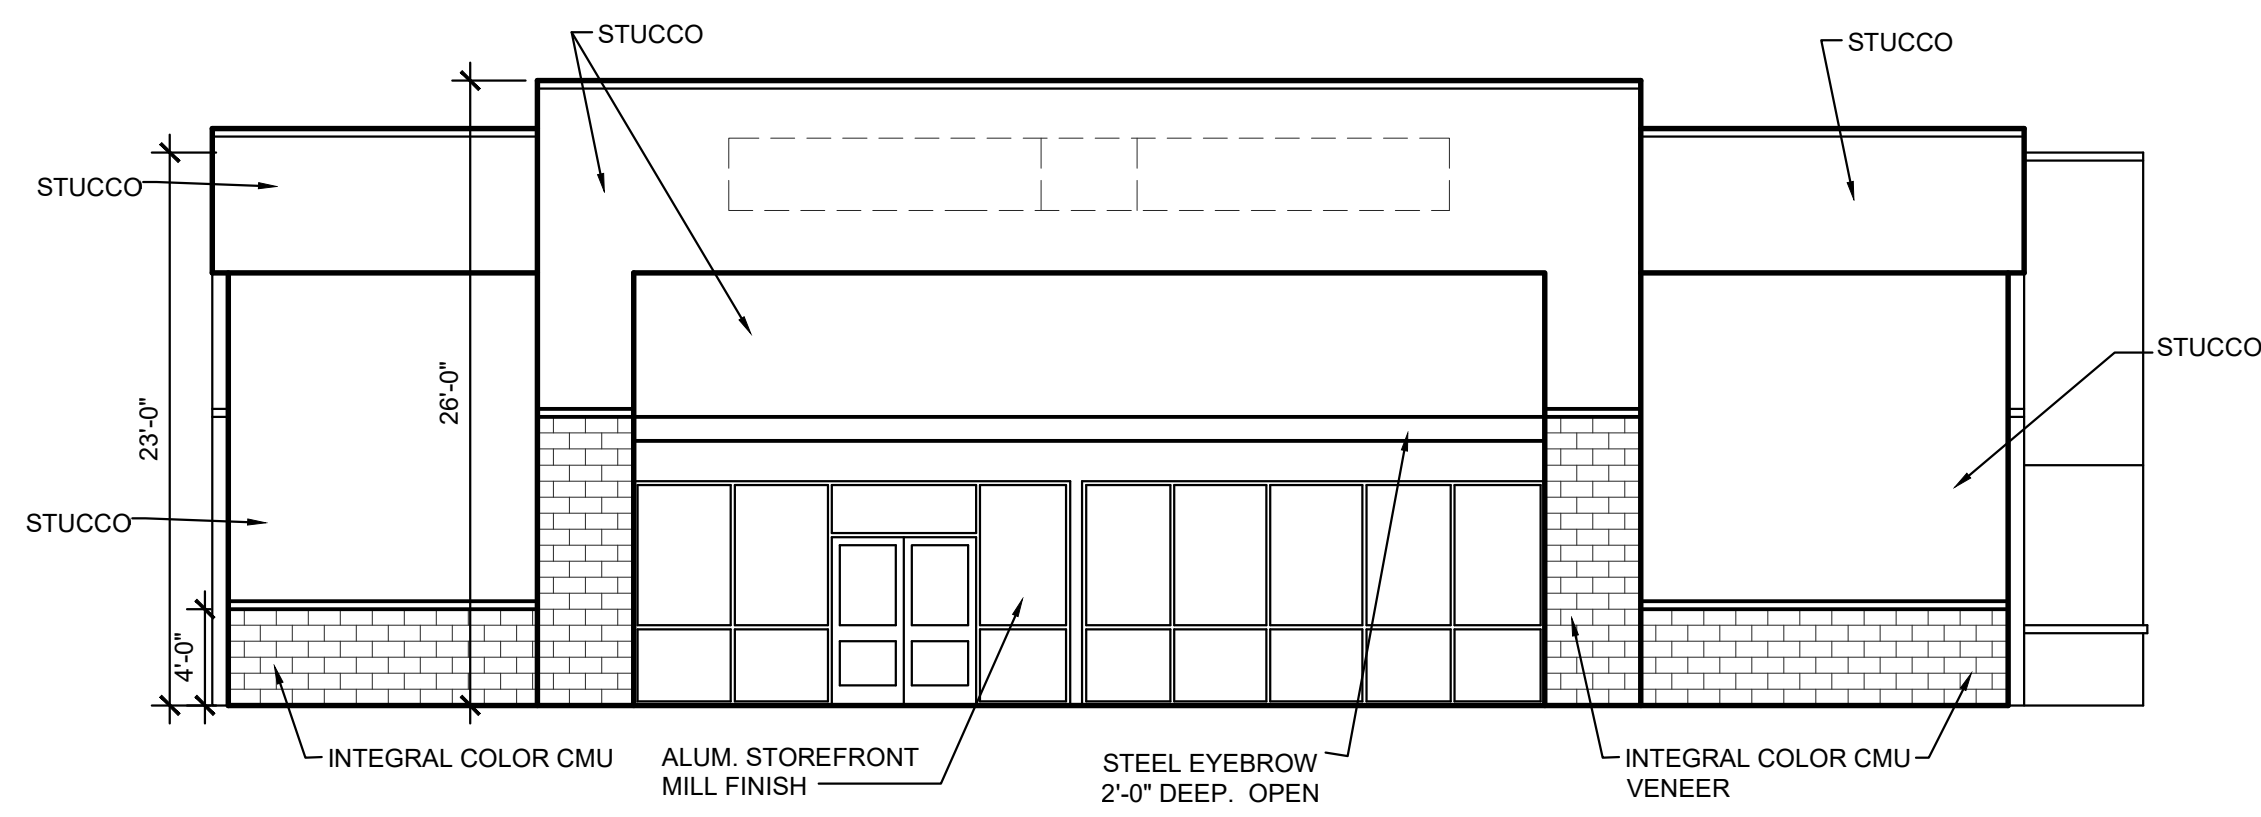


2 FRONT ELEVATION

SCALE: 1/8" = 1'-0"

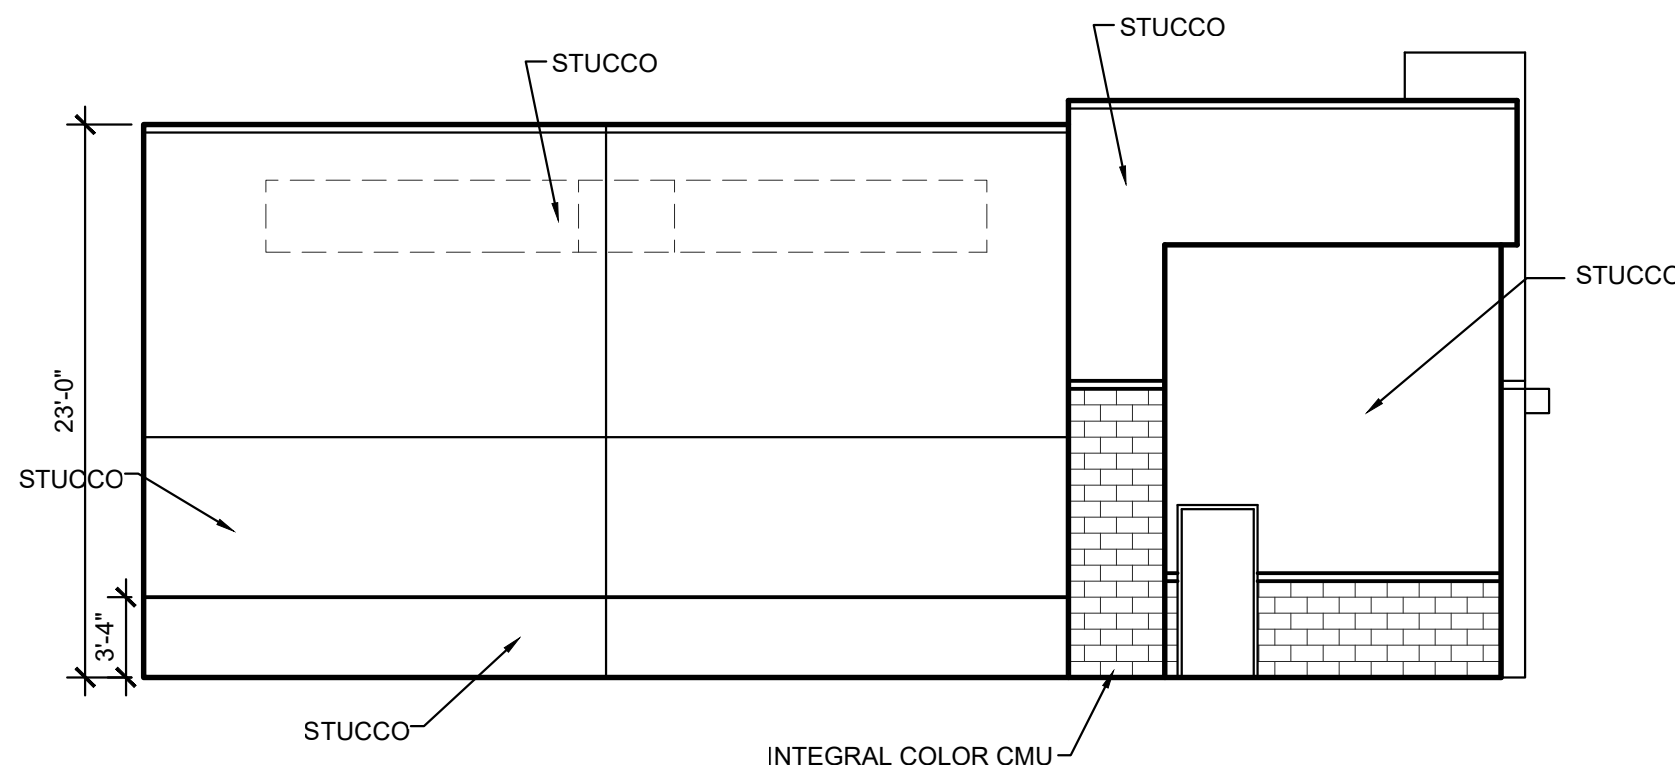


3 LEFT ELEVATION

SCALE: 1/8" = 1'-0"

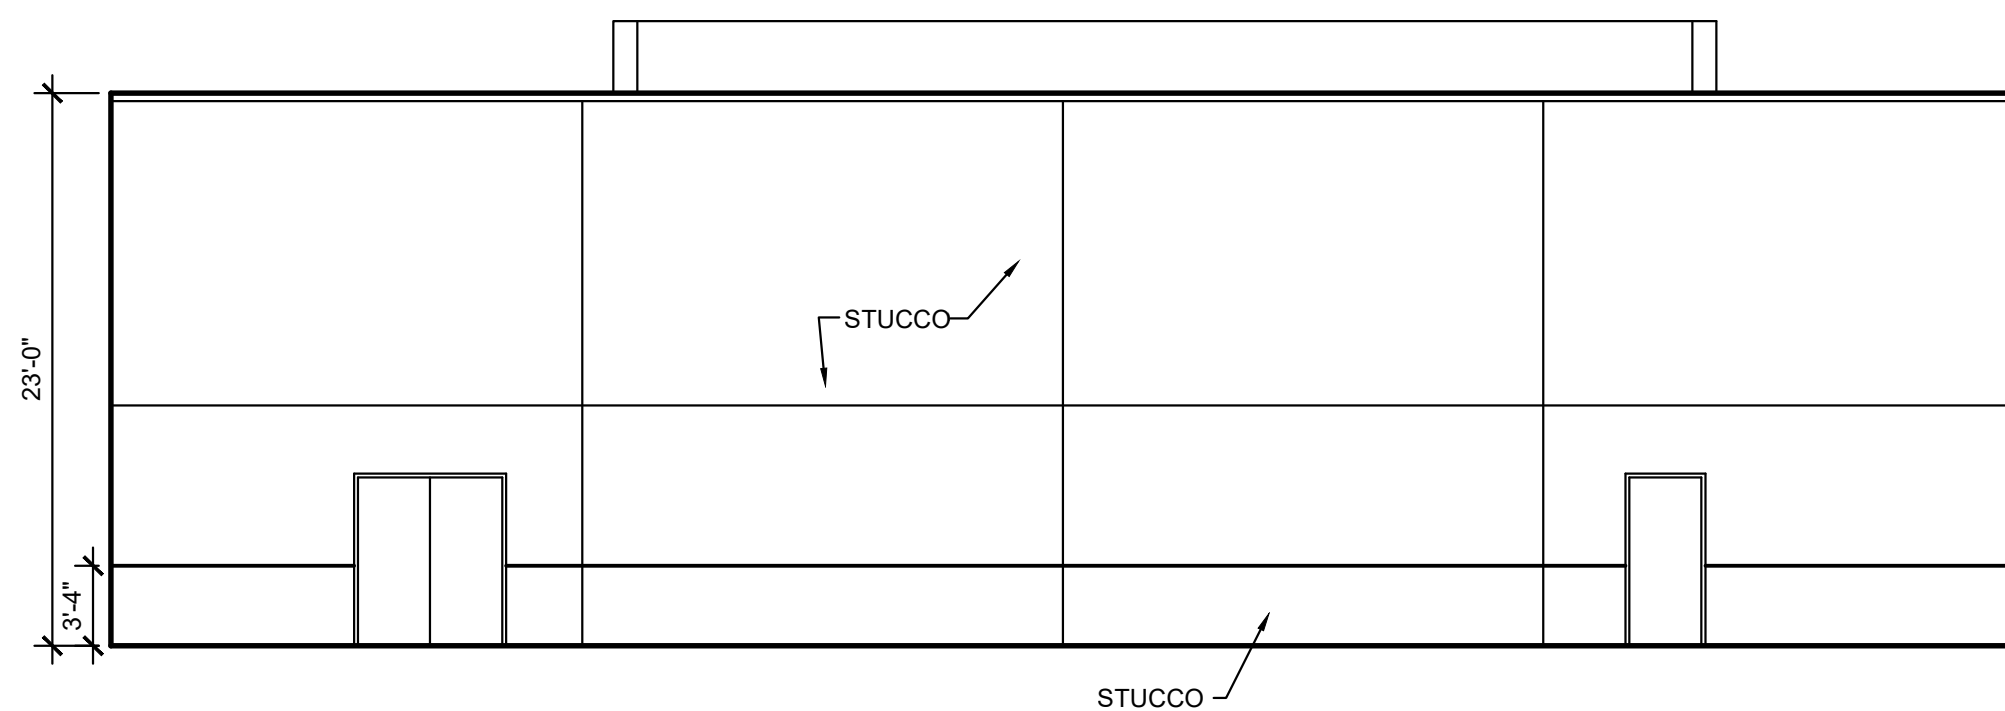


4 BACK ELEVATION

SCALE: 1/8" = 1'-0"

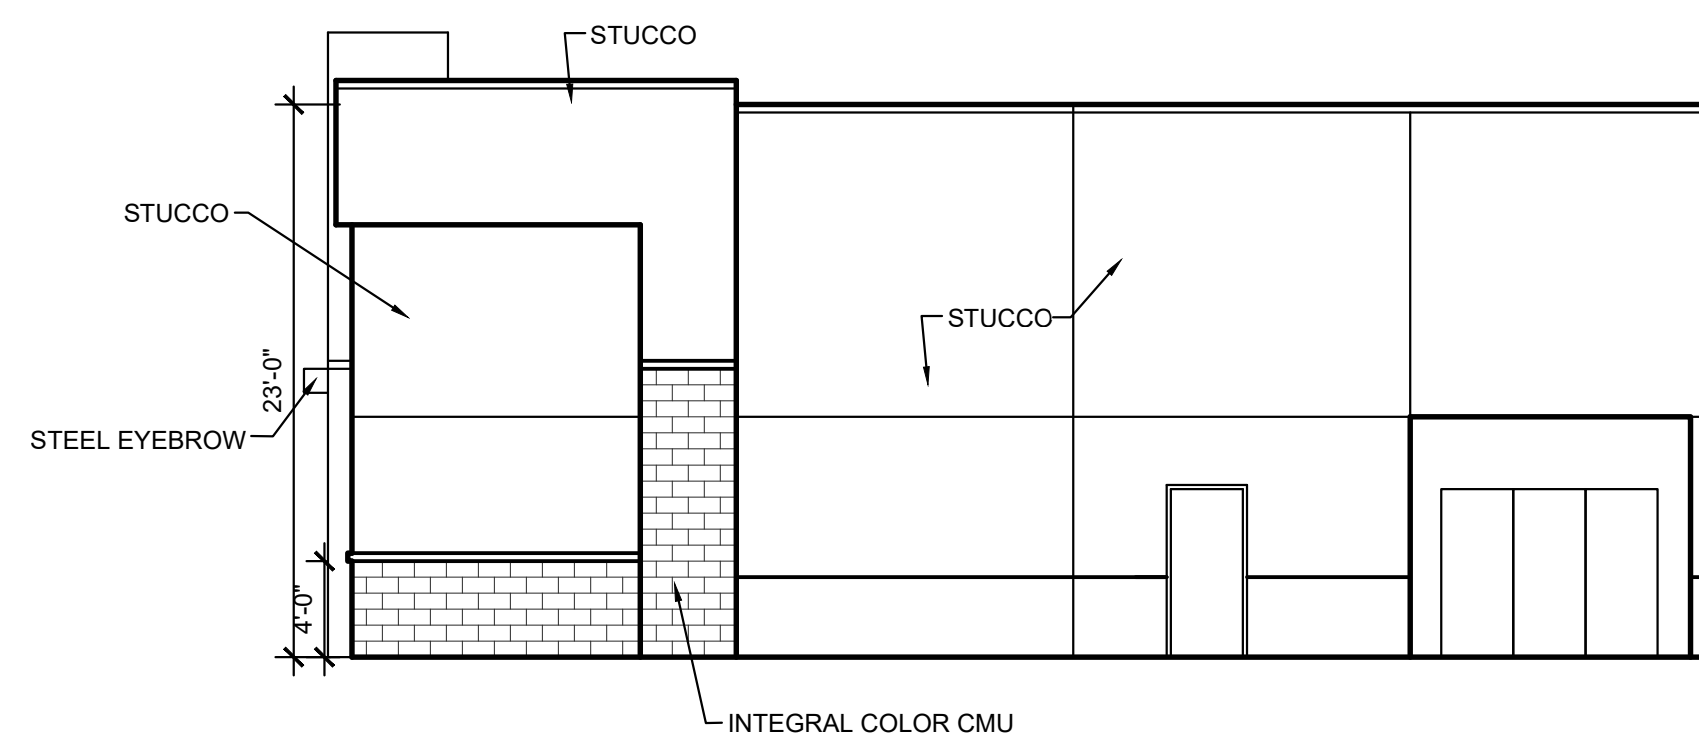

5 RIGHT ELEVATION

SCALE: 1/8" = 1'-0"

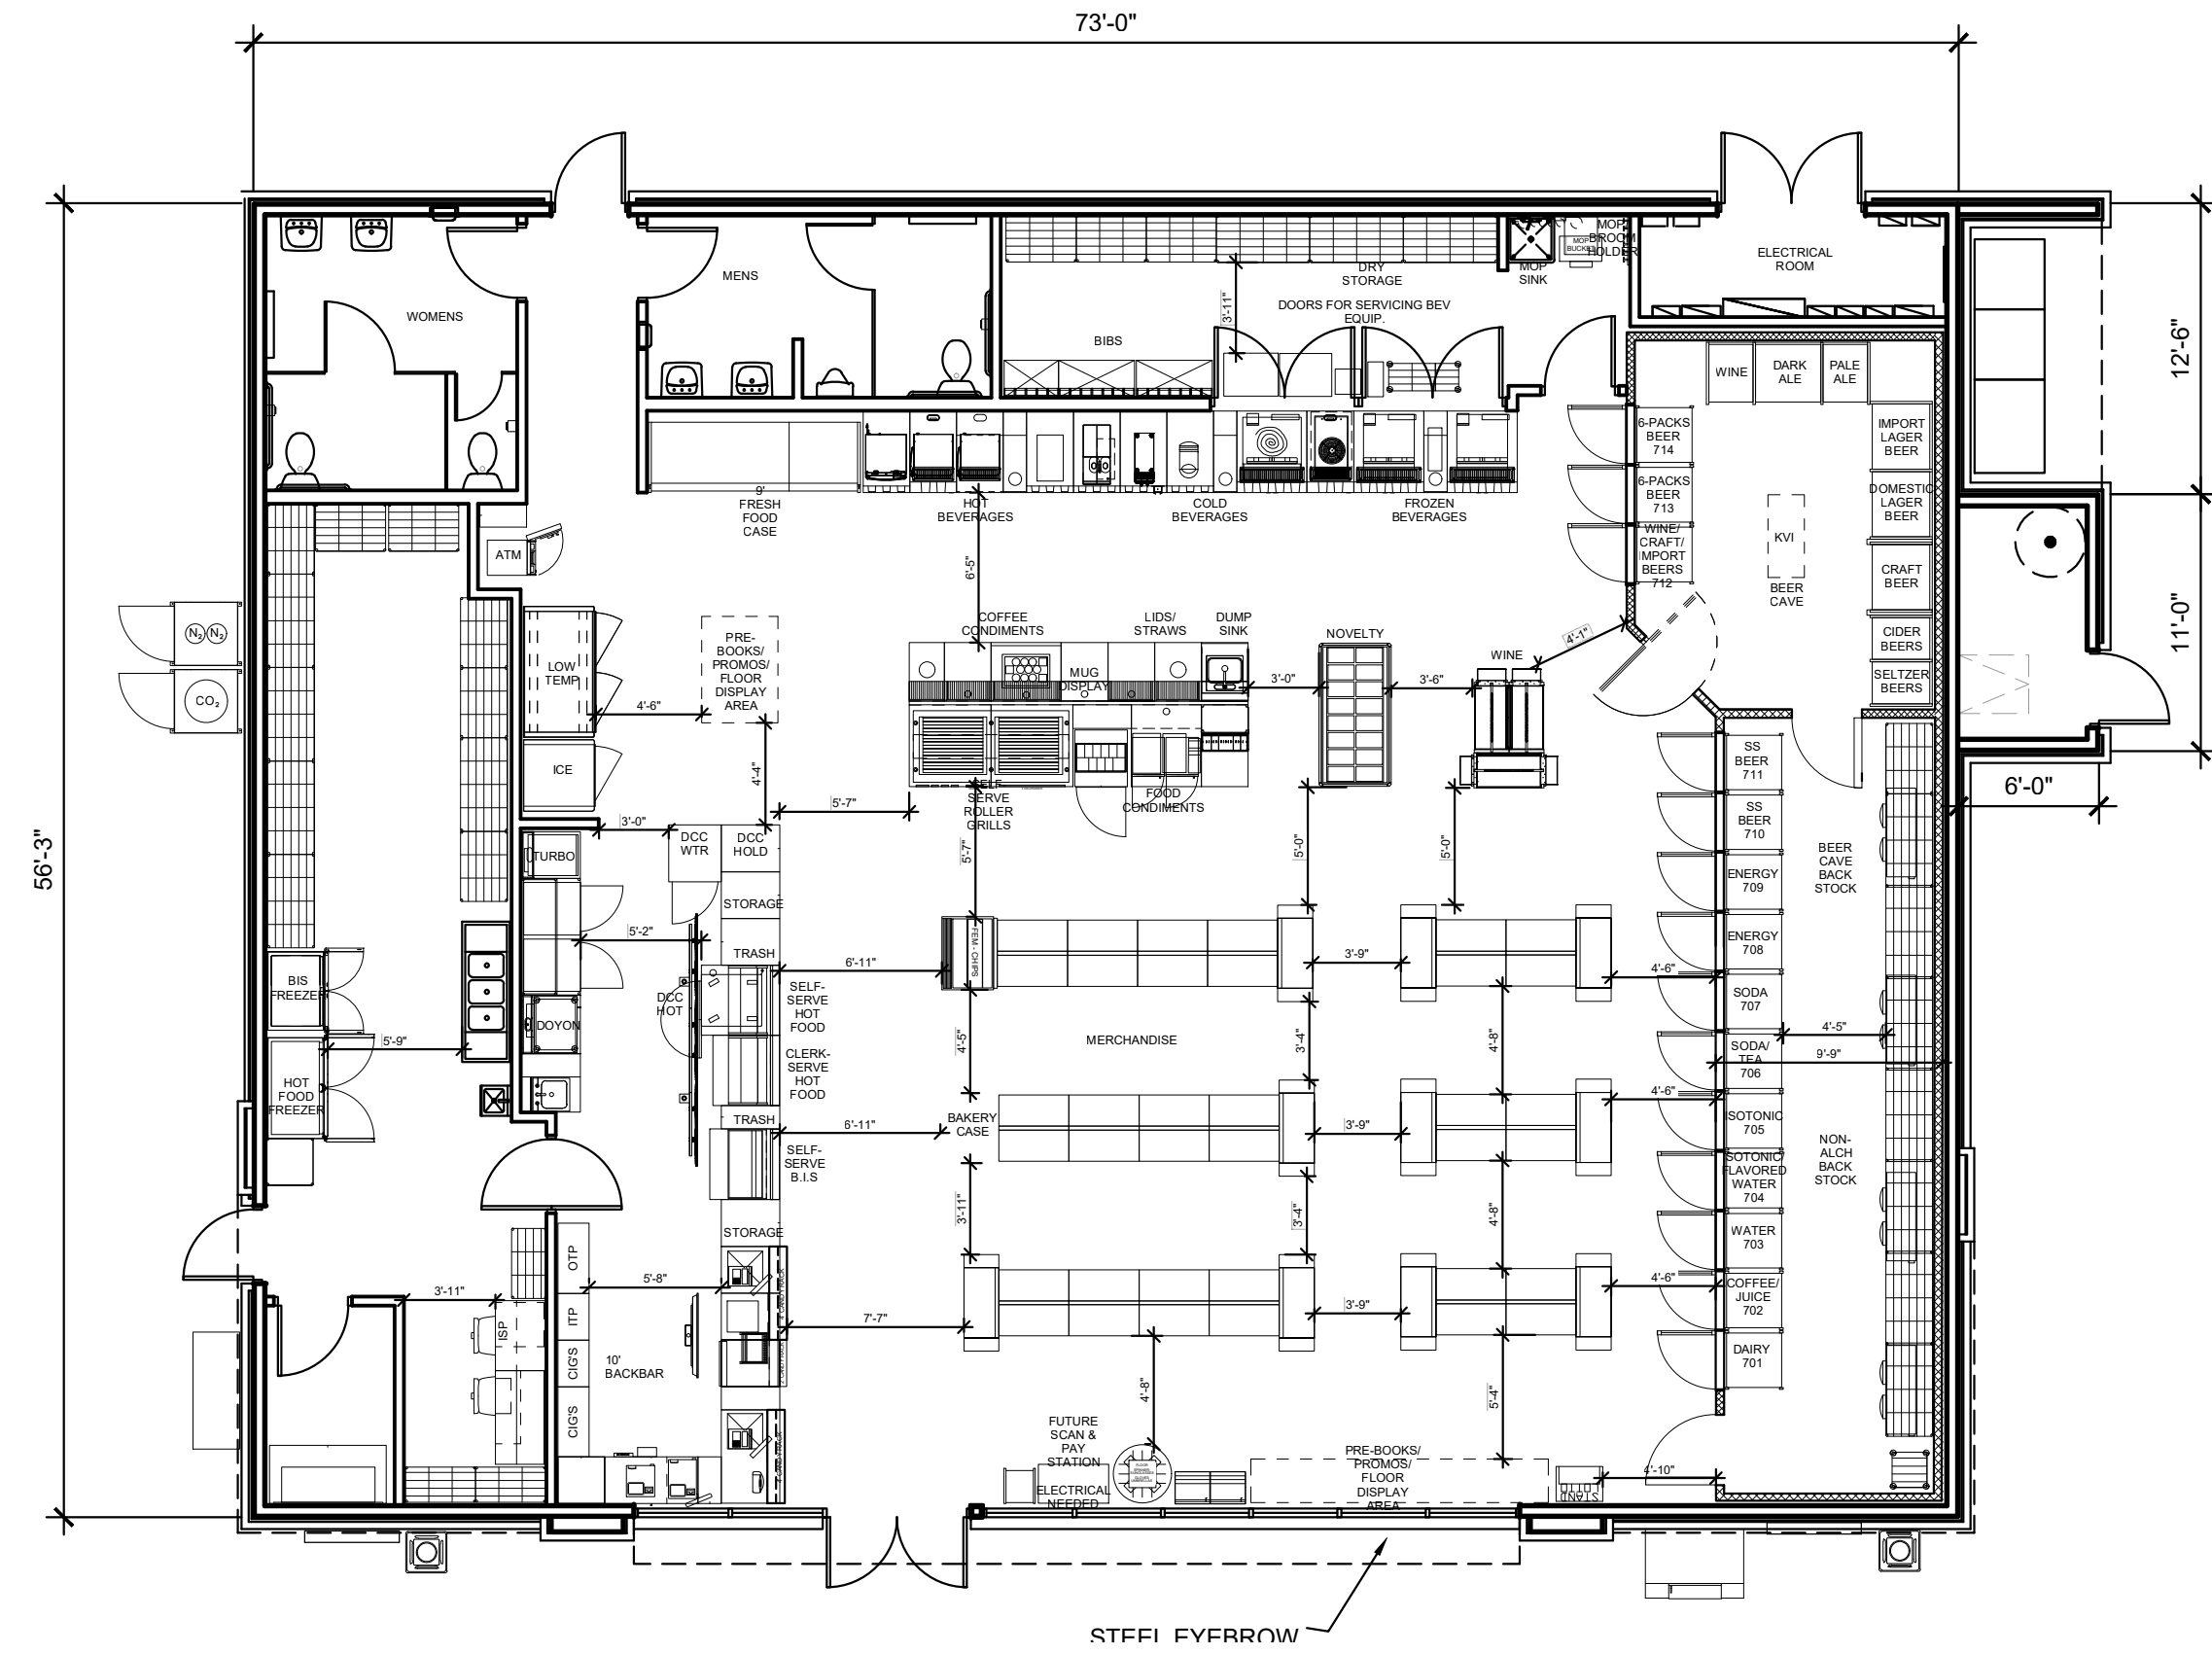

1 FLOOR PLAN

SCALE: 1/8" = 1'-0"

Architectural Record - Phoenix, Arizona - 01/21/2021 - 2:45pm