


VAR24-05
Site Plan, Dated Revised 7.25.24

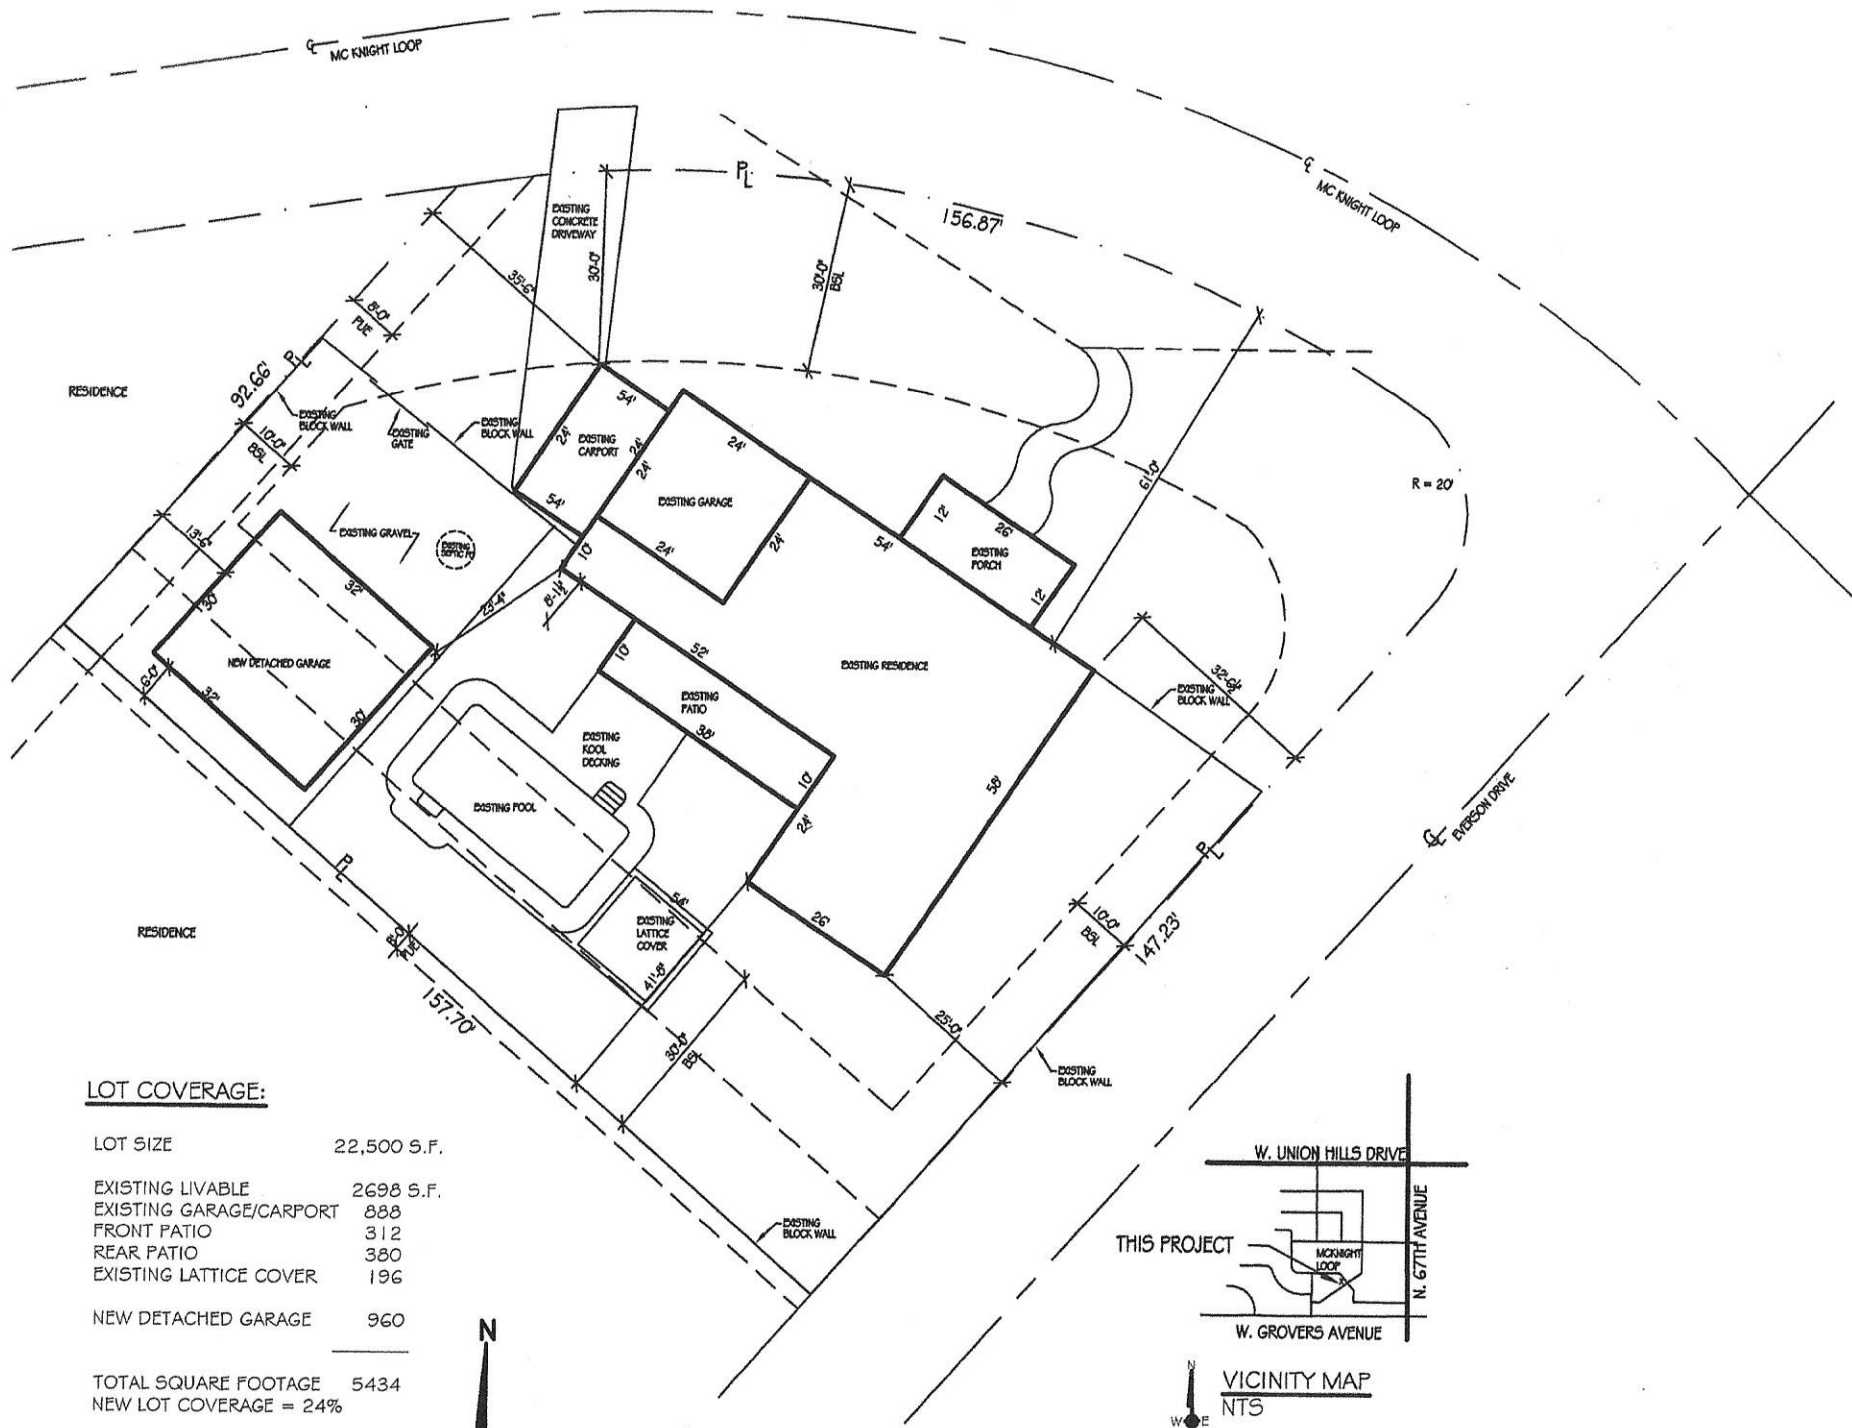


LOT COVERAGE:

LOT SIZE	22,500 S.F.
EXISTING LIVABLE	2698 S.F.
EXISTING GARAGE/CARPORT	888
FRONT PATIO	312
REAR PATIO	380
EXISTING LATTICE COVER	196
NEW DETACHED GARAGE	960
TOTAL SQUARE FOOTAGE	5434
NEW LOT COVERAGE =	24%



SITE PLAN
 Scale: 1" = 30'-0"

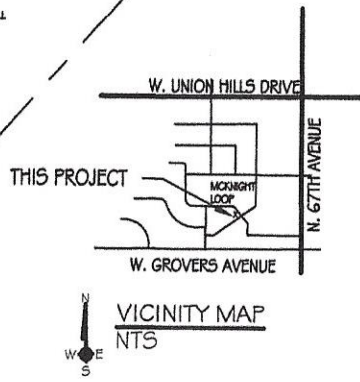

ARROWHEAD ESTATES UNIT TWO
 LOT 88
 6708 W. MCKNIGHT LOOP
 GLENDALE, AZ 85308
 APN: 200-44-426 MCR: 166-28
 ZONING: SR-17

OWNER;
 WILLIAM E. JR. AND SHALEEN D. BREWER
 6807 W. MCKNIGHT LOOP
 GLENDALE, ARIZONA 85308

Grand
 BUILDING, REMODELING
 & CONSTRUCTION CO.

NOTE: THESE PLANS ARE THE PROPERTY OF GRAND BUILDING & REMODELING ANY USE OR REPRODUCTION WITHOUT AUTHORIZATION IS PROHIBITED.		
BREWER RESIDENCE		602-400-1596
6807 W. MCKNIGHT LOOP GLENDALE, AZ 85308		
SCALE AS NOTED	ROC NO. 093203	DRAWN BY TMC
DATE 10-28-23		REVISED 7-25-24
DETACHED GARAGE 30'-0" x 30'-0"		
(623) 583-0644	SITE PLAN	DRAWING NUMBER 2310045