
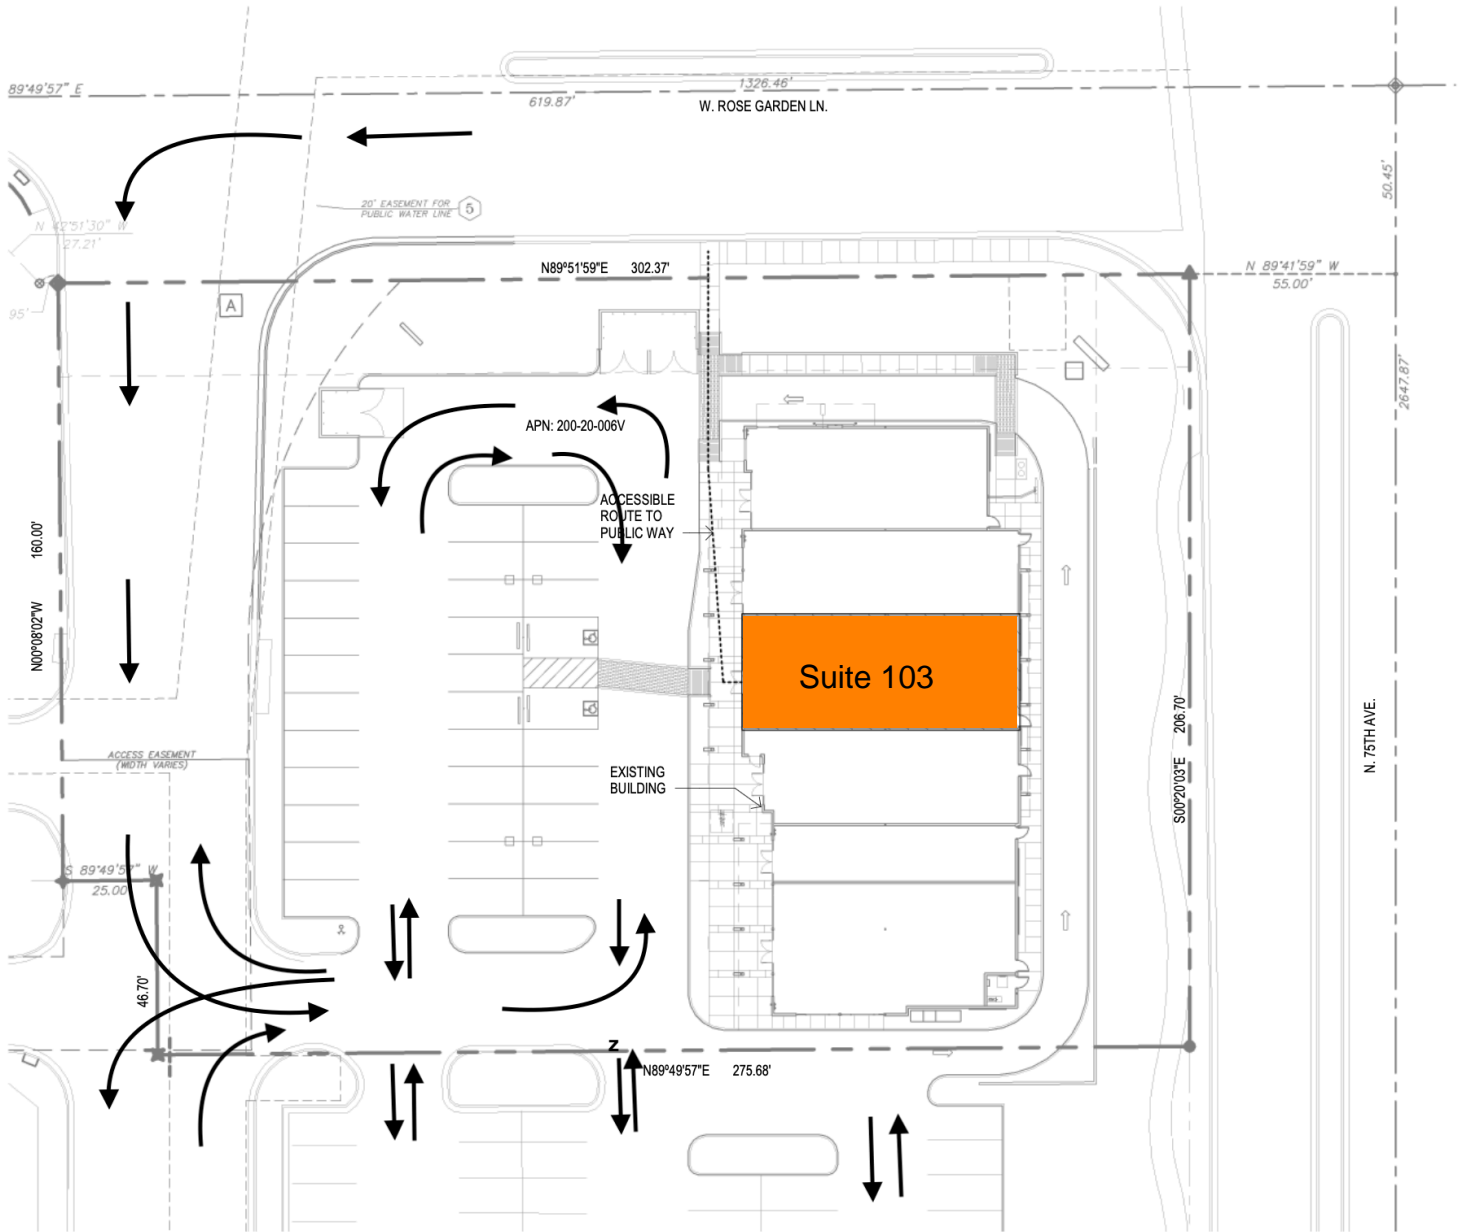


# Site Plan

 

**SITE PLAN**  
SCALE: 1" = 30'-0"