




1

SITE PLAN

SCALE: 1" = 70'

REF:

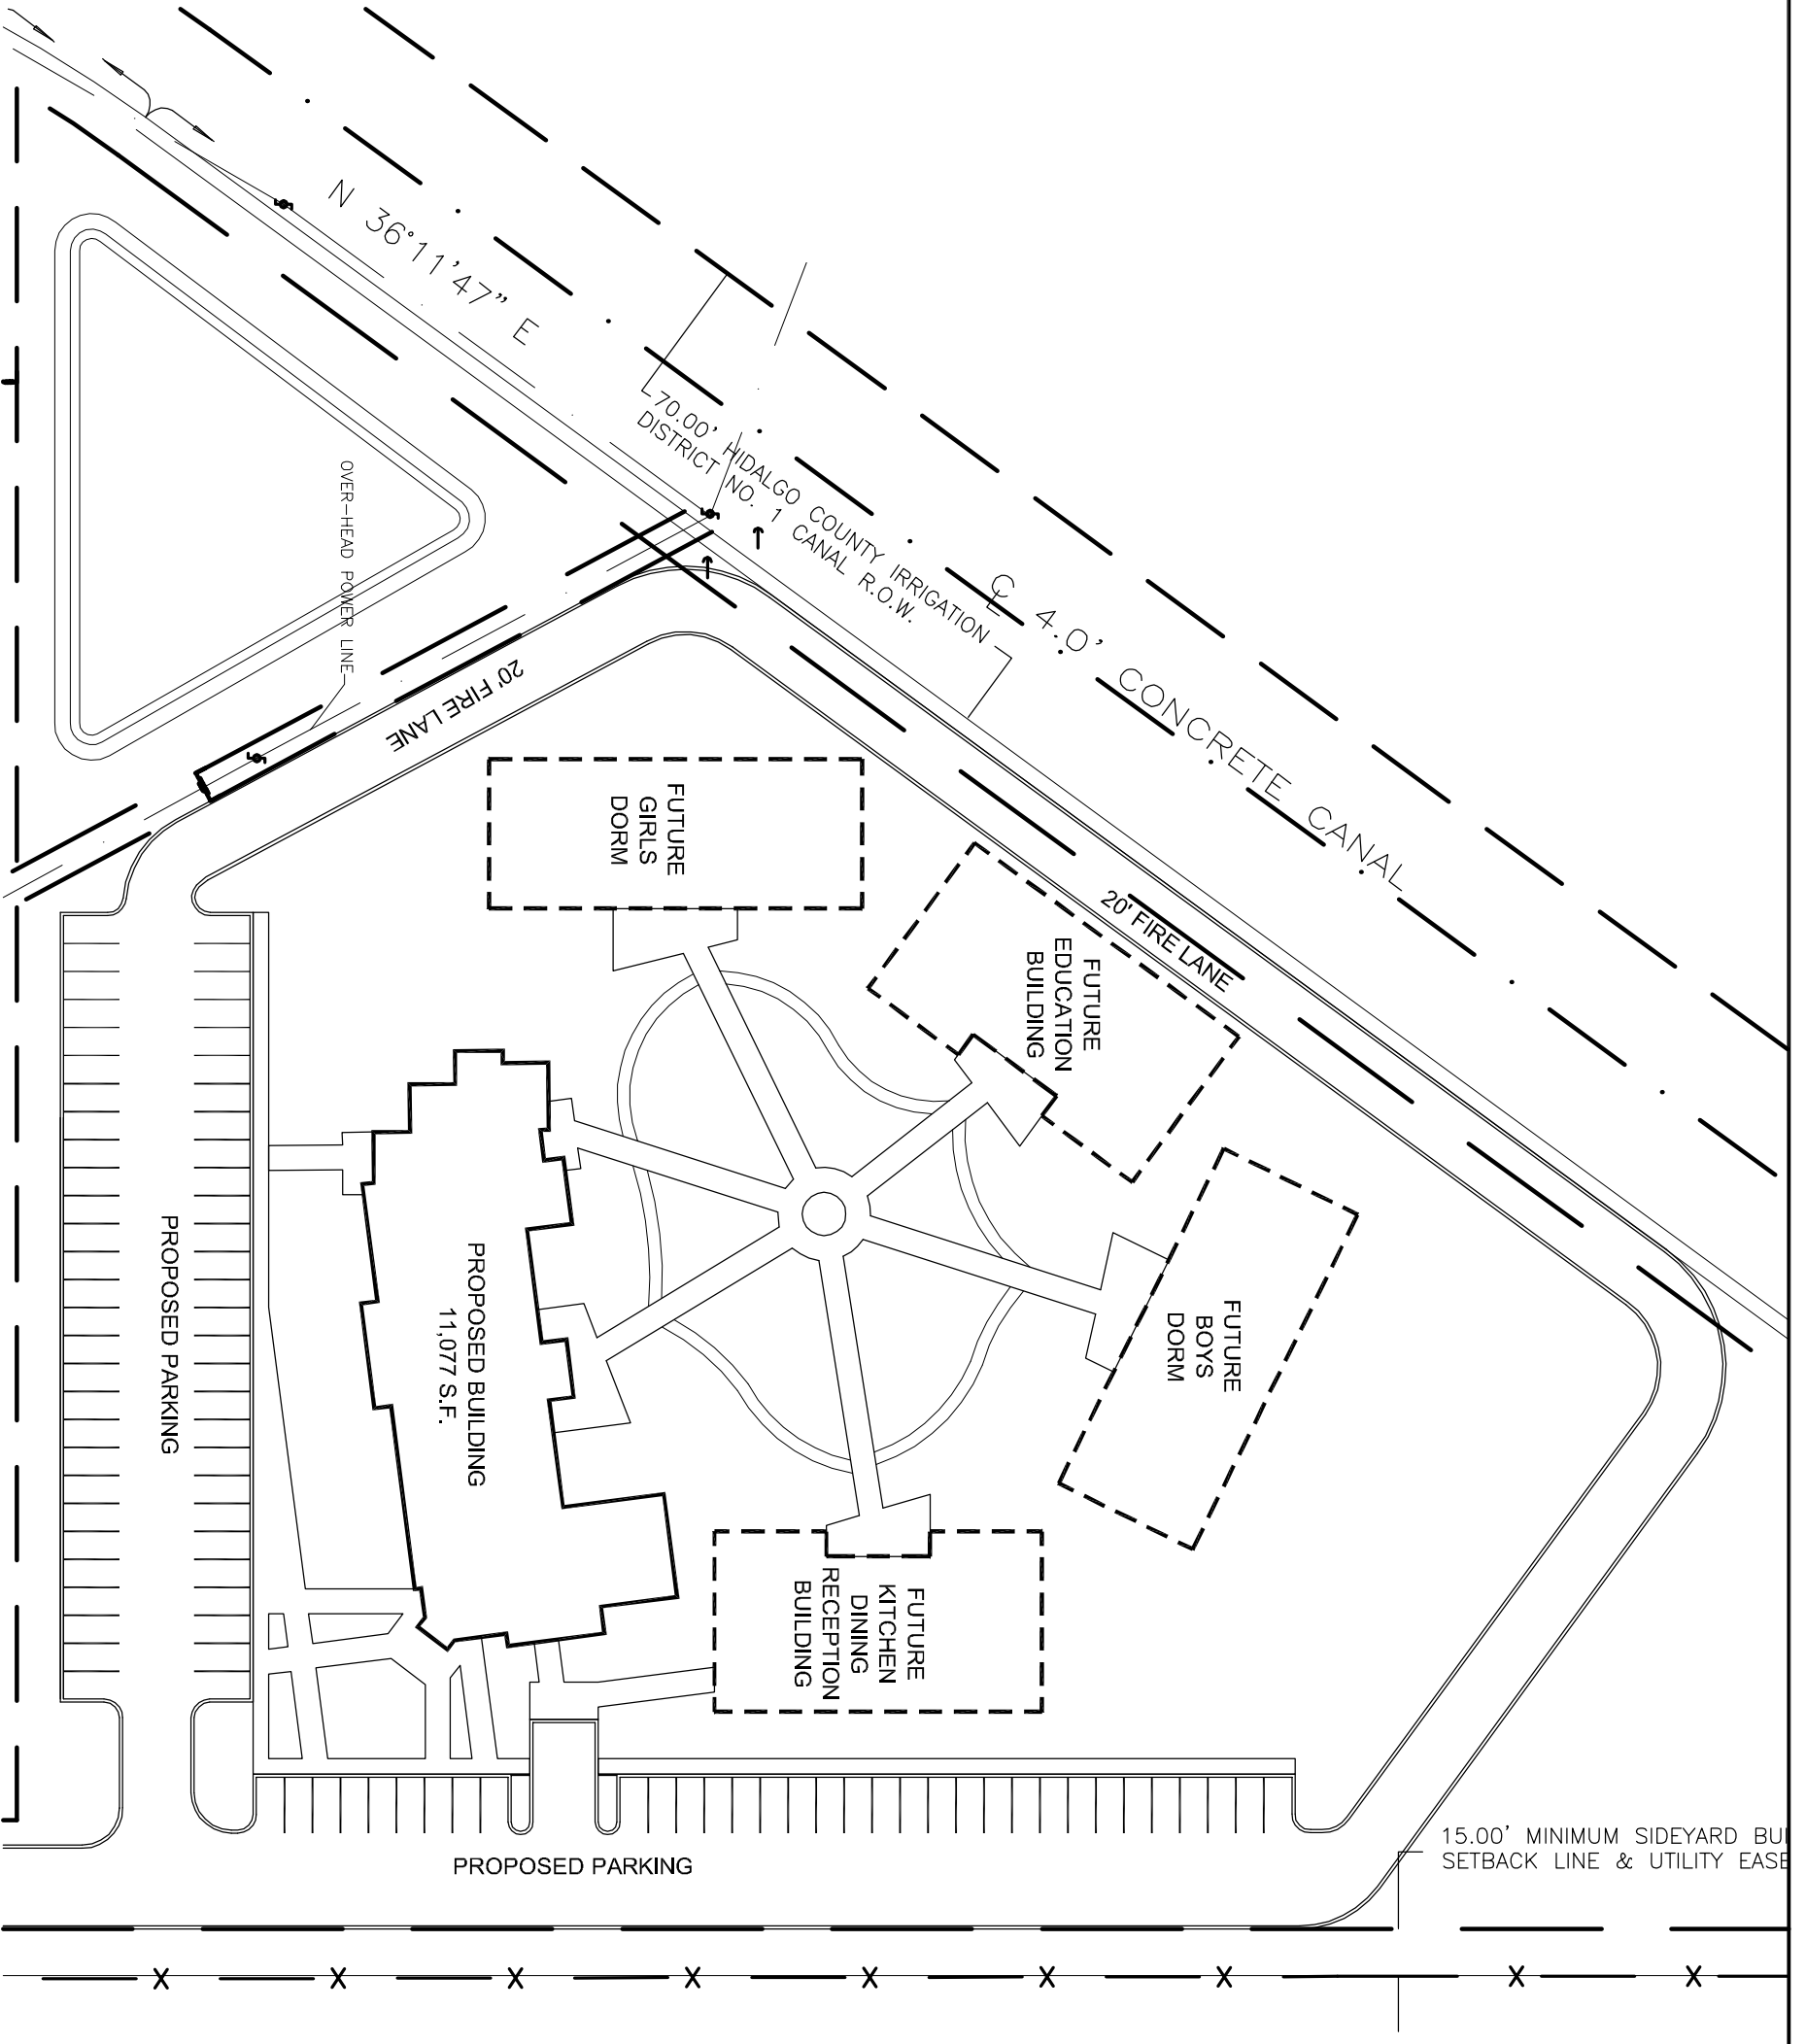

**PROGRESS SET:
NOT FOR
CONSTRUCTION**

HIDALGO COUNTY
SUBSTANCE ABUSE CLINIC

PROJ. NO.:
PROGRESS SET:
NOT FOR
CONSTRUCTION

DRAWN BY:
DATE:
JULY 21, 2009
REVISIONS/ADDENDA

NEGRETE & KOLAR

A R C H I T E C T S

1601 east seventh street, suite 200 ■ austin, texas ■ 78702 ■ 512 474 6526
204 east stubbs street ■ edinburg, texas ■ 78539 ■ 956 386 0611