

December 10, 2013

Ms. Martha Salazar
Purchasing Agent
Hidalgo County Purchasing Department
Edinburg, Texas 78539

Re: Redesign Fee of County Judges Office / EMS Offices Areas-Second Floor

Dear Ms. Salazar:

Based on meetings held with staff concerning the re-design of the County Judges Office area to include Emergency Management Services (refer to attached approved floor plan), Alcocer Garcia Associates, Inc.'s design fee is \$6,170.00. Fee includes architectural and mechanical/electrical re-design.


Payment schedule:

Initial Payment: \$2,000.00
Completed Plans: \$4,170.00


Upon receipt of written authorization, from the county, AGA will begin the re-design documents. We anticipate fifteen days to complete the work. Plans will be given to the General Contractor for pricing.

Once the General Contractor provides his construction costs (add or deduct), which meets with the county's approval, AGA will prepare a Change Order incorporating changes into the final project.

Sincerely,
AGA

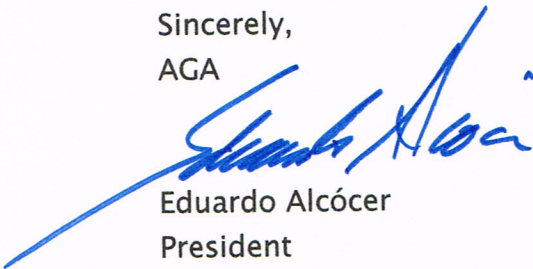

Eduardo Alcócer
President

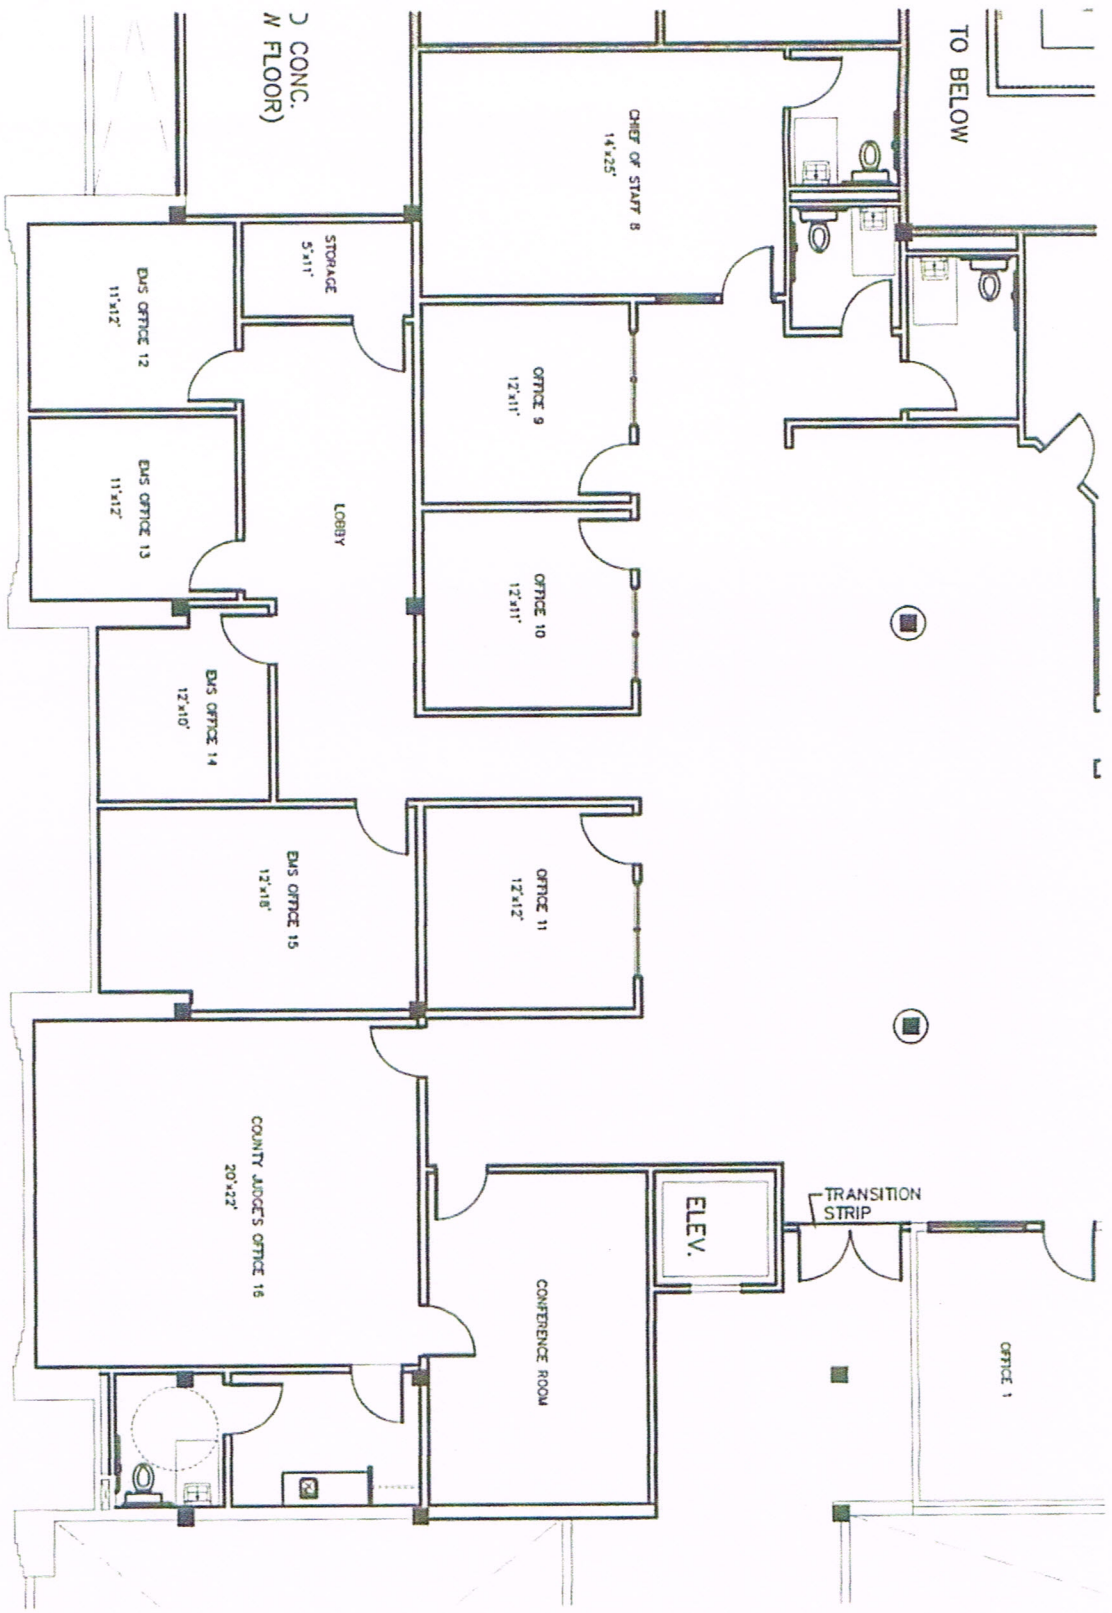

SECOND FLOOR: OPTION 4.2
SCALE: 1/8" = 1'-0"

PLAN REVIEWED AND APPROVED BY:

DATE:

Yolanda Lopez
12/9/13

W