



# HIDALGO COUNTY PLANNING DEPARTMENT

T.J. Arredondo, CFM  
Director of Planning

2818 S. BUSINESS 281  
EDINBURG TEXAS 78539  
Tel. 956-318-2840 Fax. 956-318-2844

## HIDALGO COUNTY COMMISSIONERS COURT MEETING

DATE: 5-31-2022

PROPOSED REPLAT OF LOTS 2, 3, AND 4 TROY SUBDIVISION, PRECINCT No. 1.

ENGINEER: QUINTANILLA, HEADLEY & ASSOC. DEVELOPER: BUCKEYE CAPITAL, LLC

PRELIMINARY APPROVAL  FINAL APPROVAL  FINAL APPROVAL WITH FINANCIAL GUARANTEE  WITH VARIANCE

NUMBER OF LOTS: 3  \*SINGLE FAMILY  \*MULTI-FAMILY  COMMERCIAL  INSTITUTIONAL

NUMBER OF STREETLIGHTS: N/A

FILLING STATIONS: N/A

LOCATION DESCRIPTION: SOUTHSIDE OF ANDERSON ROAD APPROXIMATELY ¼ MILE EAST OF VALVERDE ROAD.

SUBDIVISION LIES WITHIN THE:  ETJ OF DONNA

DRAINAGE REPORT WAS APPROVED BY HCDD#1: ON 2-5-2022 PROPERTY LIES WITHIN FLOOD ZONE: "C" AS PER FEMA.

DRAINAGE DESIGN: DRAINAGE WILL BE PROVIDED BY NATURAL PERCULATION AND SURFACE RUNOFF WILL DRAIN INTO ANDERSON ROAD SIDE DITCH.

ROAD R.O.W. DEDICATION: NO R.O.W. IS REQUIRED.

H.C.R.O.W. FINAL APPROVAL DATE: 5-17-2022 BY, DANNY GUZMAN, PCT. 1 R.O.W. AGENT

H.C.H.D. FINAL APPROVAL DATE: 5-17-2022 BY, ENVIRONMENTAL HEALTH DIVISION MANAGER

SEWER SYSTEM:  OSSF'S HAVE BEEN INSTALLED.

WATER SERVICE PROVIDER: N.A.W.S.C. LINE SIZE: 2" LOCATION: ANDERSON ROAD.

H.C.E.O.C. FINAL APPROVAL DATE: 5-17-2019 : BY MARTIN RAMIREZ ENVIRONMENTAL COMPLIANCE COORDINATOR

**SMALL CONSTRUCTION**

The applicant has submitted the required small construction site notice as per Part II, Section E Of the TPDES General Permit for Construction Activities (TXR150000) along with a copy of the Erosion Control Plan for the proposed project.


PRELIMINARY APPROVAL FROM THE  
HIDALGO COUNTY COMMISSIONERS COURT ON: FEBRUARY 22, 2022

STAFF RECOMMENDS:  **Preliminary Approval** subject to comments and future recommendations by planning, other departments and the approval of the City of DONNA.

**Final Approval** subject to recommendations other departments

*This subdivision plat has been reviewed and complies with the Hidalgo County Subdivision Rules, Texas Water Development Board Model Subdivision Rules and The Texas Local Government Code.*

\*

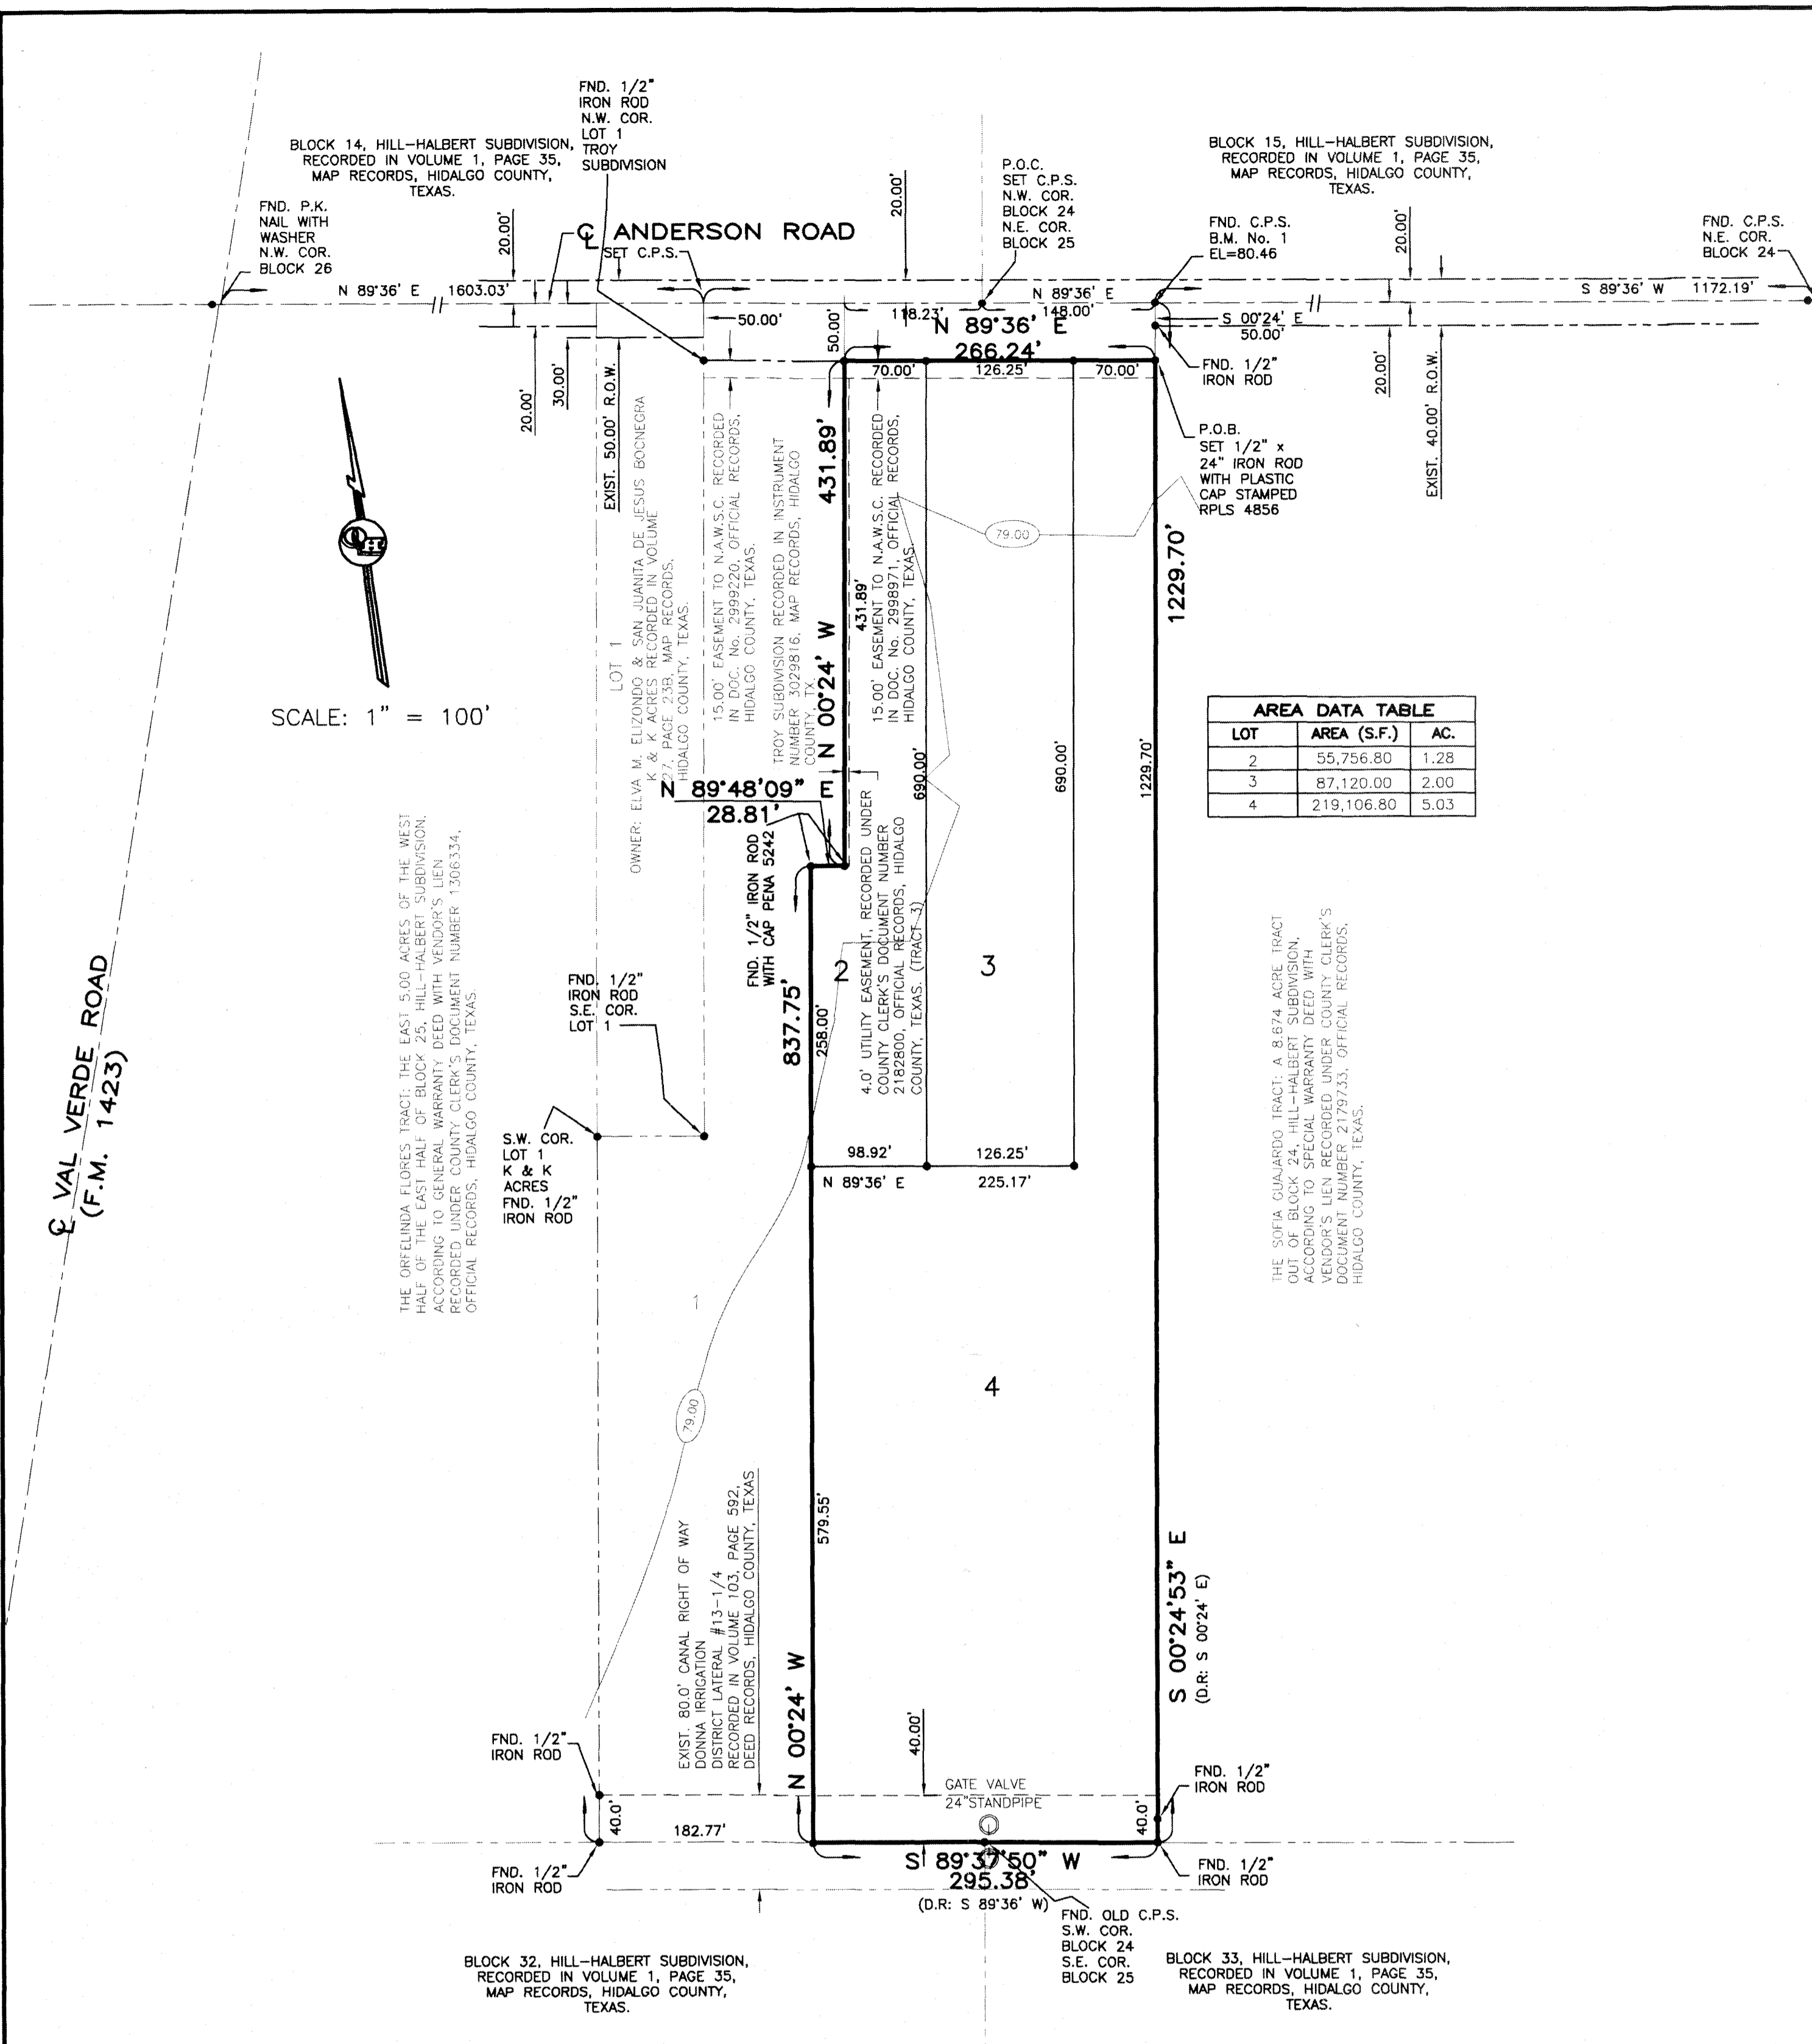

**PLAT NOTES AND RESTRICTIONS:**

- FLOOD ZONE DESIGNATION: ZONE "C" AREAS OF MINIMAL FLOODING. (NO SHADING) COMMUNITY-PANEL NUMBER 480334 0425 C EFFECTIVE DATE: NOVEMBER 16, 1982. CONSTRUCTION OF RESIDENTIAL HOUSING WITHIN ANY AREA OF THE SUBDIVISION THAT IS IN THE 100-YEAR FLOOD PLAIN IS PROHIBITED UNLESS THE HOUSING QUALIFIES FOR INSURANCE UNDER THE NATIONAL FLOOD INSURANCE ACT OF 1968 (42 U.S.C. SECTIONS 4001 THROUGH 4127).
- LEGEND: DENOTES 1/2"x24" IRON ROD SET WITH PLASTIC CAP STAMPED R.P.L.S. 4856, UNLESS OTHERWISE NOTED.
- GENERAL NOTE FOR SINGLE FAMILY RESIDENCES: NO MORE THAN ONE FAMILY DETACHED DWELLING SHALL BE LOCATED ON EACH LOT. THIS MUST BE STIPULATED ON ALL DEEDS AND CONTRACTS FOR DEEDS. APPLICATIONS FOR CONSTRUCTION ARE REQUIRED PRIOR TO OCCUPANCY OF THE LOT.
- MINIMUM BUILDING SETBACK LINES:  
FRONT: 50.00'  
REAR: 15.00'  
SIDE: 6.00'  
OR TO EASEMENT LINE WHICHEVER IS GREATER IN ALL CASES
- DRAINAGE:  
IN ACCORDANCE WITH THE HIDALGO COUNTY DRAINAGE DISTRICT NO. 1 AND HIDALGO COUNTY REQUIREMENTS, THIS DEVELOPMENT WILL BE REQUIRED TO DETAIN A TOTAL OF 17,394.47 CUBIC FEET (0.40 ACRE FEET) OF STORM WATER RUNOFF. DRAINAGE RETENTION IN ACCORDANCE WITH THE LOCAL REQUIREMENTS WILL BE ACCOMPLISHED AS FOLLOWS:  
SEE DRAINAGE REPORT ON SHEET NO. 2.
- NO STRUCTURE SHALL BE PERMITTED OVER ANY EASEMENT. EASEMENTS SHALL BE KEPT CLEAR OF FENCES, BUILDINGS, SHEDS, SHRUBS TREES, AND OTHER PLANTINGS (EXCEPT LOW, LESS THAN 18 INCHES MATURE HEIGHT, GROUND COVER, GRASS, OR FLOWERS) AND OTHER OBSTRUCTIONS THAT WOULD INTERFERE WITH THE OPERATIONS AND MAINTENANCE OF THE EASEMENT.
- BENCHMARK NOTE:  
THE FOLLOWING BENCHMARK IS IDENTIFIED ON THE FACE OF THE PLAT AND ON THE ATTACHED ENGINEERING PLANS.  
B.M. No.1: ELEV. 80.46 = COTTON PICKER SPLINDE SET AT THE NORTHEAST CORNER OF THIS SUBDIVISION N.A.V.D. 88 DATUM.
- EACH PURCHASED CONTRACT MADE BETWEEN A SUBDIVIDER AND PURCHASER OF A LOT IN THIS SUBDIVISION SHALL CONTAIN A STATEMENT DESCRIBING HOW AND WHEN WATER, SEWER, ELECTRICITY AND GAS SERVICES WILL BE MADE AVAILABLE TO THE SUBDIVISION.
- ALL PUBLIC UTILITIES EASEMENTS DEDICATED BY THIS PLAT SHALL BE A MINIMUM WIDTH OF 15.00 FEET AS PER THE HIDALGO COUNTY PLANNING DEPARTMENT RULES. BY SIGNING THIS PLAT DEVELOPER AND ENGINEER CERTIFY THAT ALL OTHER EASEMENTS SHOWN COMPLY WITH THE SIZE REQUIRED BY EACH UTILITY PROVIDER OCCUPYING AN EASEMENT.
- THERE ARE NO WATER WELLS WITHIN 150 FEET FROM THE BOUNDARIES ON THIS SUBDIVISION.
- ALL LOTS SHALL HAVE A POST DEVELOPMENT FINISHED GRADE FROM THE REAR OF THE LOT TO THE CURB AT A .25% SLOPE TO ACCOMPLISH POSITIVE DRAINAGE. THIS IS IN ACCORDANCE WITH HIDALGO COUNTY APPENDIX 5: COUNTY CONSTRUCTION SPECIFICATIONS 3.1.4.
- MINIMUM FINISH FLOOR NOTE:  
MINIMUM FINISH FLOOR ELEVATION SHALL BE 18" ABOVE TOP OF CURB STREET OR 18" ABOVE NATURAL GROUND, WHICHEVER IS GREATER. ELEVATION CERTIFICATE MAY BE REQUIRED FOR LOTS LOCATED OUTSIDE A DESIGNATED FLOOD ZONE AT THE TIME FOR APPLICATION FOR CONSTRUCTION TO VERIFY PRE AND POST CONSTRUCTION FINISH FLOOR ELEVATIONS. AN ELEVATION CERTIFICATE SHALL BE REQUIRED FOR ALL LOTS WITHIN A DESIGNATED FLOOD ZONE AT THE TIME FOR A DEVELOPMENT PERMIT APPLICATION.

| LOT | AREA (S.F.) | AC.  |
|-----|-------------|------|
| 2   | 55,756.80   | 1.28 |
| 3   | 87,120.00   | 2.00 |
| 4   | 219,106.80  | 5.03 |

REPLAT OF LOTS 2, 3 AND 4, TROY SUBDIVISION

A 8.31 ACRE TRACT OF LAND BEING ALL LOTS 2, 3 AND 4, TROY SUBDIVISION, HIDALGO COUNTY, TEXAS, ACCORDING TO THE MAP OR PLAT THEREOF RECORDED IN INSTRUMENT NUMBER 3029816, MAP RECORDS, HIDALGO COUNTY, TEXAS.

STATE OF TEXAS  
COUNTY OF HIDALGO  
OWNER'S DEDICATION, CERTIFICATION, AND ATTESTATION  
WE, BUCKEYE CAPITAL, LLC, ROGER A. BECHTEL, MANAGER, AS OWNERS OF THE 12.92 ACRE TRACT OF LAND ENCOMPASSED WITHIN THE PROPOSED REPLAT OF LOTS 2, 3 AND 4, TROY SUBDIVISION, HEREBY SUBDUCE THE LAND AS DEPICTED IN THIS SUBDIVISION PLAT AND DEDICATE TO PUBLIC USE THE STREET, PARK, AND EASEMENTS SHOWN HEREIN.  
I CERTIFY THAT I HAVE COMPLIED WITH THE REQUIREMENTS OF TEXAS LOCAL GOVERNMENT CODE §232.032 AND THAT:  
(A) THE WATER QUALITY AND CONNECTIONS TO THE LOTS MEET, OR WILL MEET, THE MINIMUM STATE STANDARDS;  
(B) SEWER CONNECTIONS TO THE LOTS OR SEPTIC TANKS MEET, OR WILL MEET, THE MINIMUM REQUIREMENTS OF STATE STANDARDS;  
(C) ELECTRICAL CONNECTIONS PROVIDED TO THE LOTS MEET, OR WILL MEET, THE MINIMUM STATE STANDARDS;  
(D) GAS CONNECTIONS, IF AVAILABLE, PROVIDED TO THE LOTS MEET, OR WILL MEET, THE MINIMUM STATE STANDARDS.  
I ATTEST THAT THE MATTERS ASSERTED IN THIS PLAT ARE TRUE AND COMPLETE.

*Roger A. Bechtel* 11-27-21  
DATE

LOTS 2, 3 AND 4  
BUCKEYE CAPITAL, LLC  
ROGER A. BECHTEL, MANAGER  
2410 PASEO DEL LAGO  
PALMHURST, TEXAS 78573

STATE OF TEXAS  
COUNTY OF HIDALGO  
BEFORE ME, the undersigned notary public, on this day personally appeared ROGER A. BECHTEL, MANAGER proved to me through his Texas Department of Public Safety Driver License to be the person whose name is subscribed to the foregoing instrument, who, being by me first duly sworn, declared that the statements therein are true and correct and acknowledged that he executed the same for the purposes and consideration thereby expressed.

Given under my hand and seal of office this \_\_\_\_\_ day of \_\_\_\_\_, 20\_\_\_\_.

*Clarissa Annette Quintanilla*  
CLARISSA ANNETTE QUINTANILLA - NOTARY PUBLIC  
Notary ID #129615255  
My Commission Expires November 04, 2025

HIDALGO COUNTY  
CERTIFICATE OF PLAT APPROVAL  
UNDER LOCAL GOVERNMENT CODE § 232.028(a)  
WE THE UNDERSIGNED CERTIFY THAT THIS PLAT OF THE REPLAT OF LOTS 2, 3 AND 4, TROY SUBDIVISION WAS REVIEWED AND APPROVED BY THE HIDALGO COUNTY COMMISSIONERS COURT ON \_\_\_\_\_.

Hidalgo County Judge \_\_\_\_\_ date \_\_\_\_\_  
ATTEST: Hidalgo County Clerk \_\_\_\_\_ date \_\_\_\_\_

CITY OF DONNA, TX  
CERTIFICATE OF PLAT APPROVAL  
UNDER LOCAL GOVERNMENT CODE § 212.009(c) AND § 212.0115(b)  
WE THE UNDERSIGNED CERTIFY THAT THIS PLAT OF THE REPLAT OF LOTS 2, 3 AND 4, TROY SUBDIVISION WAS REVIEWED AND APPROVED BY THE CITY COUNCIL OF THE CITY OF \_\_\_\_\_ ON \_\_\_\_\_.

Mayor of the City of DONNA \_\_\_\_\_ Date \_\_\_\_\_  
ATTEST: Secretary of the City of DONNA \_\_\_\_\_ Date \_\_\_\_\_

DONNA IRRIGATION DISTRICT  
THIS PLAT APPROVED BY DONNA IRRIGATION DISTRICT ON THIS \_\_\_\_\_ DAY OF \_\_\_\_\_, 20\_\_\_\_.

SECRETARY \_\_\_\_\_ PRESIDENT \_\_\_\_\_

APPROVAL OF THE PLANNING COMMISSION OF THE CITY:  
THIS PLAT TROY SUBDIVISION HAS BEEN SUBMITTED TO AND CONSIDERED BY THE PLANNING COMMISSION OF THE CITY OF DONNA, TEXAS, AND IS HEREBY APPROVED BY SUCH COMMISSION.  
DATED THIS \_\_\_\_\_ DAY OF \_\_\_\_\_, 20\_\_\_\_.

ATTEST: \_\_\_\_\_ BY: \_\_\_\_\_  
SECRETARY CHAIRMAN PLANNING COMMISSION

APPROVED BY DRAINAGE DISTRICT:  
HIDALGO COUNTY DRAINAGE DISTRICT NO. 1 HEREBY CERTIFIES THAT THE DRAINAGE PLANS FOR THIS SUBDIVISION COMPLY WITH THE MINIMUM STANDARDS OF THE DISTRICT ADOPTED UNDER THE TEXAS WATER CODE § 49.211 (C-1). THE DISTRICT HAS NOT REVIEWED AND DOES NOT CERTIFY THAT THE DRAINAGE STRUCTURES DESCRIBED ARE APPROPRIATE AND DOES NOT CERTIFY THAT THE DRAINAGE STRUCTURES DESCRIBED ARE APPROPRIATE FOR THE SPECIFIC SUBDIVISION BASED ON GENERALLY ACCEPTED ENGINEERING CRITERIA. IT IS THE RESPONSIBILITY OF THE DEVELOPER AND HIS ENGINEER TO MAKE THEIR DETERMINATIONS.  
HIDALGO COUNTY DRAINAGE DISTRICT NO. 1

RAUL SESIN, P.E., C.F.M.  
GENERAL MANAGER \_\_\_\_\_ DATE \_\_\_\_\_

COUNTY OF HIDALGO  
STATE OF TEXAS  
I, THE UNDERSIGNED, A REGISTERED PROFESSIONAL ENGINEER IN THE STATE OF TEXAS, DO HEREBY CERTIFY THAT THE PROPER ENGINEERING CONSIDERATIONS HAVE BEEN GIVEN TO THIS PLAT.

*Eulalio Ramirez* 9/16-21  
EULALIO RAMIREZ  
P.E. No. 77062 DATE

FILED FOR RECORD IN  
HIDALGO COUNTY  
ARTURO GUAJARDO, JR.  
HIDALGO COUNTY CLERK

ON: \_\_\_\_\_ AT \_\_\_\_\_ AM/PM  
INSTRUMENT NUMBER \_\_\_\_\_  
OF THE MAP RECORDS OF HIDALGO COUNTY, TEXAS  
BY: \_\_\_\_\_ DEPUTY

STATE OF TEXAS  
COUNTY OF HIDALGO  
I, THE UNDERSIGNED, A REGISTERED PROFESSIONAL LAND SURVEYOR IN THE STATE OF TEXAS, DO HEREBY CERTIFY THAT THIS PLAT IS TRUE AND CORRECT, AND WAS MADE AND PREPARED FROM AN ACTUAL SURVEY OF THE PROPERTY DONE ON THE GROUND UNDER MY SUPERVISION.



*Alfonso Quintanilla*  
ALFONSO QUINTANILLA  
R.P.L.S. No. 4856 9-28-2016  
DATE



RIGHT OF WAY EASEMENT  
KNOW ALL MEN BY THESE PRESENTS, that the undersigned, owners of the property shown on this plat, their successors, assigns, and transferees (hereinafter called "Grantor" whether one or more persons are named), in consideration of one dollar (\$1.00) and other good and valuable consideration paid by North Alamo Water Supply Corporation, (hereinafter called "Grantee"), the receipt and sufficiency of which is hereby acknowledged, does hereby grant, bargain, sell, transfer, and convey to said Grantee, its successors, and assigns, on perpetual easement with the right to erect, construct, install and thereafter use, operate, inspect, repair, maintain, replace, and remove water distribution lines and appurtenances over and across the lands shown on this plat, together with the right of ingress and egress over Grantor's adjacent lands of the purpose for which the above mentioned rights are granted. The easement hereby granted shall not exceed 15' in width, and Grantee is hereby authorized to designate the course of the easement herein conveyed except that when the pipeline(s) is installed, the easement herein granted shall be limited to a strip of land 15' in width, the center line thereof being the pipeline as installed.  
In the event the easement hereby granted abuts on a public road and the city, county or state hereafter widens or relocates the public road so as to require the relocation of this water line as installed, Grantor further grants to Grantee an additional easement over and across the land shown on this plat for the purpose of laterally relocate said water line as may be necessary to clear the road improvements, which easement hereby granted shall be limited to a strip of land 15' in width, the center line thereof being the pipeline as relocated.  
The consideration recited herein shall constitute payment in full for all damages sustained by Grantor by reason of the installation, maintenance, repair, replacement and relocation of the structures referred to herein. This agreement together with other provisions of this grant shall constitute an easement for the benefit of the Grantee, its successors, and assigns. The Grantor covenants that it is the owner of the above-described lands and that said lands are free and clear of all encumbrances and liens except the following:  
The easement conveyed herein was obtained or improved through Federal financial assistance. This easement is subject to the provisions of Title VI of the Civil Rights Act of 1964 and the regulations issued pursuant thereto for so long as the easement continues to be used for the same or similar purposes for which financial assistance was extended or for so long as the Grantee owns it, whichever is longer.

IN WITNESS WHEREOF the said Grantor executed this instrument this \_\_\_\_\_ day of \_\_\_\_\_, 20\_\_\_\_.

QUINTANILLA, HEADLEY AND ASSOCIATES, INC.  
CONSULTING ENGINEERS LAND SURVEYORS  
124 E. STUBBS ST.  
EDINBURG, TEXAS 78539  
FAX: 956-381-6480  
REGISTRATION NUMBER F-1513  
SURVEYING REGISTRATION NUMBER 100411-00  
ALFONSO@QHA-ENG.COM

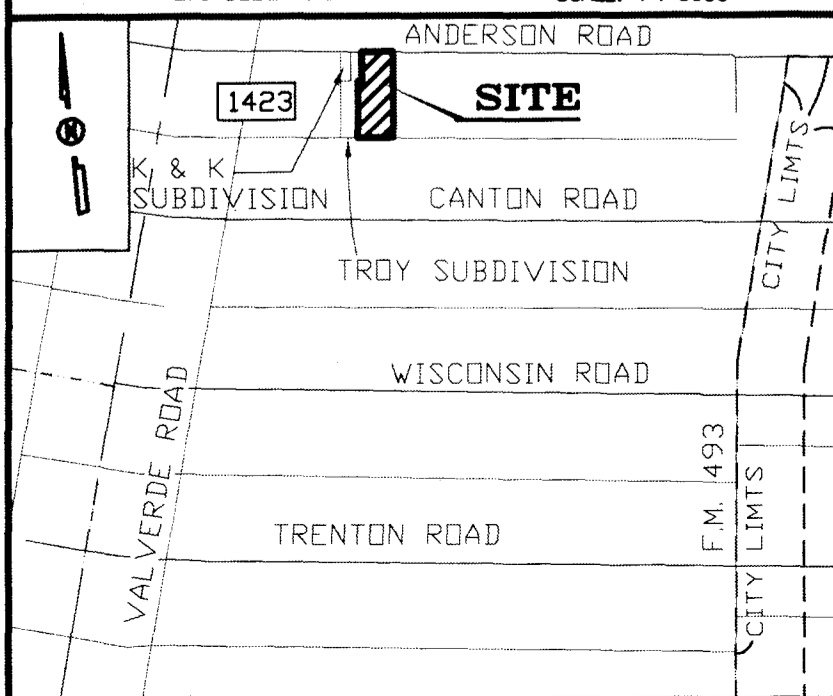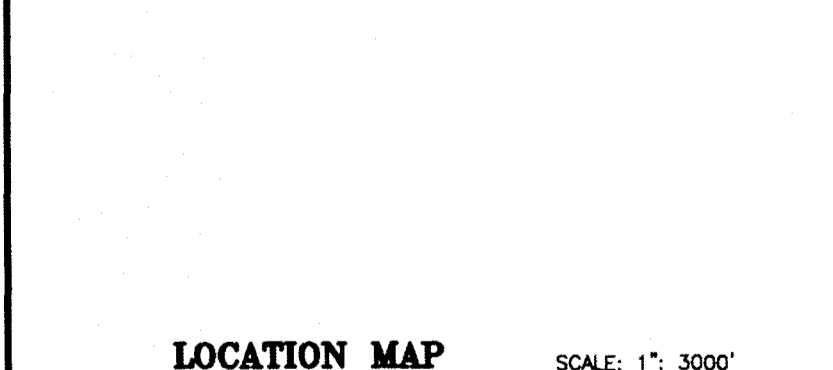

INDEX OF SHEETS  
SHEET 1.- HEADING INDEX: LOCATION MAP AND ETJ; PRINCIPAL CONTACTS; MAP: LOT, STREETS, AND EASEMENT LAYOUT; DESCRIPTION (METES AND BOUNDS); ENGINEER'S & SURVEYOR'S CERTIFICATION; NOTES AND RESTRICTIONS; OWNER'S DEDICATION, CERTIFICATION, PLAT ATTESTATION; COUNTY CLERK'S RECORDING CERTIFICATION; CITY OF DONNA MAYOR CERTIFICATION; CITY OF DONNA PLANNING DEPT. CERTIFICATION, HCDD NO. 1 CERTIFICATION, NORTH ALAMO WSC STATEMENT, HEALTH DEPARTMENT CERTIFICATION, DONNA IRRIGATION DISTRICT CERTIFICATION AND COUNTY JUDGE'S CERTIFICATION, REVISION NOTES.  
SHEET 2.- ENGINEERING REPORT, INCLUDING DESCRIPTION OF WATER DISTRIBUTION SYSTEM, OSSF OR WASTE WATER COLLECTION SYSTEM AND ENGINEER'S CERTIFICATION (ENGLISH AND SPANISH VERSION) SUBDIVIDER CERTIFICATE & STATEMENT.  
SHEET 3.- DRAINAGE REPORT INCLUDING DESCRIPTION OF DRAINAGE AND MAP OF TOPOGRAPHY AND DRAINAGE, AND CONSTRUCTION DETAILS, REVISION NOTES.

LOCATION OF SUBDIVISION WITH RESPECT TO THE EXTRATERRITORIAL JURISDICTION OF A MUNICIPALITY:  
REPLAT OF LOTS 2, 3 AND 4, TROY SUBDIVISION IS LOCATED IN MIDDLE HIDALGO COUNTY 1723.41 FEET EAST OF INTERSECTION OF VAL VERDE ROAD AND SOUTH SIDE OF ANDERSON ROAD. THE ONLY NEARBY MUNICIPALITY IS THE CITY OF DONNA. ACCORDING TO THE OFFICIAL MAP IN THE OFFICE OF THE SECRETARY OF THE CITY OF DONNA (POPULATION 17,479-2015 CENSUS), TROY SUBDIVISION LIES APPROXIMATELY 1.75 MILE FROM THE CITY LIMITS AND IT IS WITHIN THE CITY'S TWO-MILE EXTRA-TERRITORIAL JURISDICTION (ETJ) UNDER LOCAL GOVERNMENT CODE § 42.021. IT LIES IN PCT. 1

PRINCIPAL CONTACTS:

| Name   | Address             | City & Zip         | Phone          | Fax            |
|--|---------------------|--------------------|----------------|----------------|
| OWNER: BUCKEYE CAPITAL, LLC<br>ROGER A. BECHTEL, MANAGER | 2410 PASEO DEL LAGO | PALMHURST, TX 78   | (956)          | (956)          |
| ENGINEER: ALFONSO QUINTANILLA                            | 124 E. STUBBS       | EDINBURG, TX 78539 | (956) 381-6480 | (956) 381-0527 |
| SURVEYOR: ALFONSO QUINTANILLA                            | 124 E. STUBBS       | EDINBURG, TX 78539 | (956) 381-6480 | (956) 381-0527 |


REVISION NOTES

| No. | Sheet | REVISION | Date | Approved |
|-----|-------|----------|------|----------|
|     |       |          |      |          |
|     |       |          |      |          |
|     |       |          |      |          |

HIDALGO COUNTY  
CERTIFICATE OF PLAT APPROVAL  
I, THE UNDERSIGNED, CERTIFY THAT THIS PLAT OF TROY SUBDIVISION WAS REVIEWED AND APPROVED BY THE HIDALGO COUNTY HEALTH DEPARTMENT ON \_\_\_\_\_.

ENVIRONMENTAL HEALTH DIVISION MANAGER \_\_\_\_\_ DATE \_\_\_\_\_

SHEET NO. 1  
OF 3 SHEETS  
DATE PREPARED: SEPT. 15, 2021  
DATE REVISION \_\_\_\_\_ BY \_\_\_\_\_ CHECKED BY \_\_\_\_\_ APPROVED BY \_\_\_\_\_

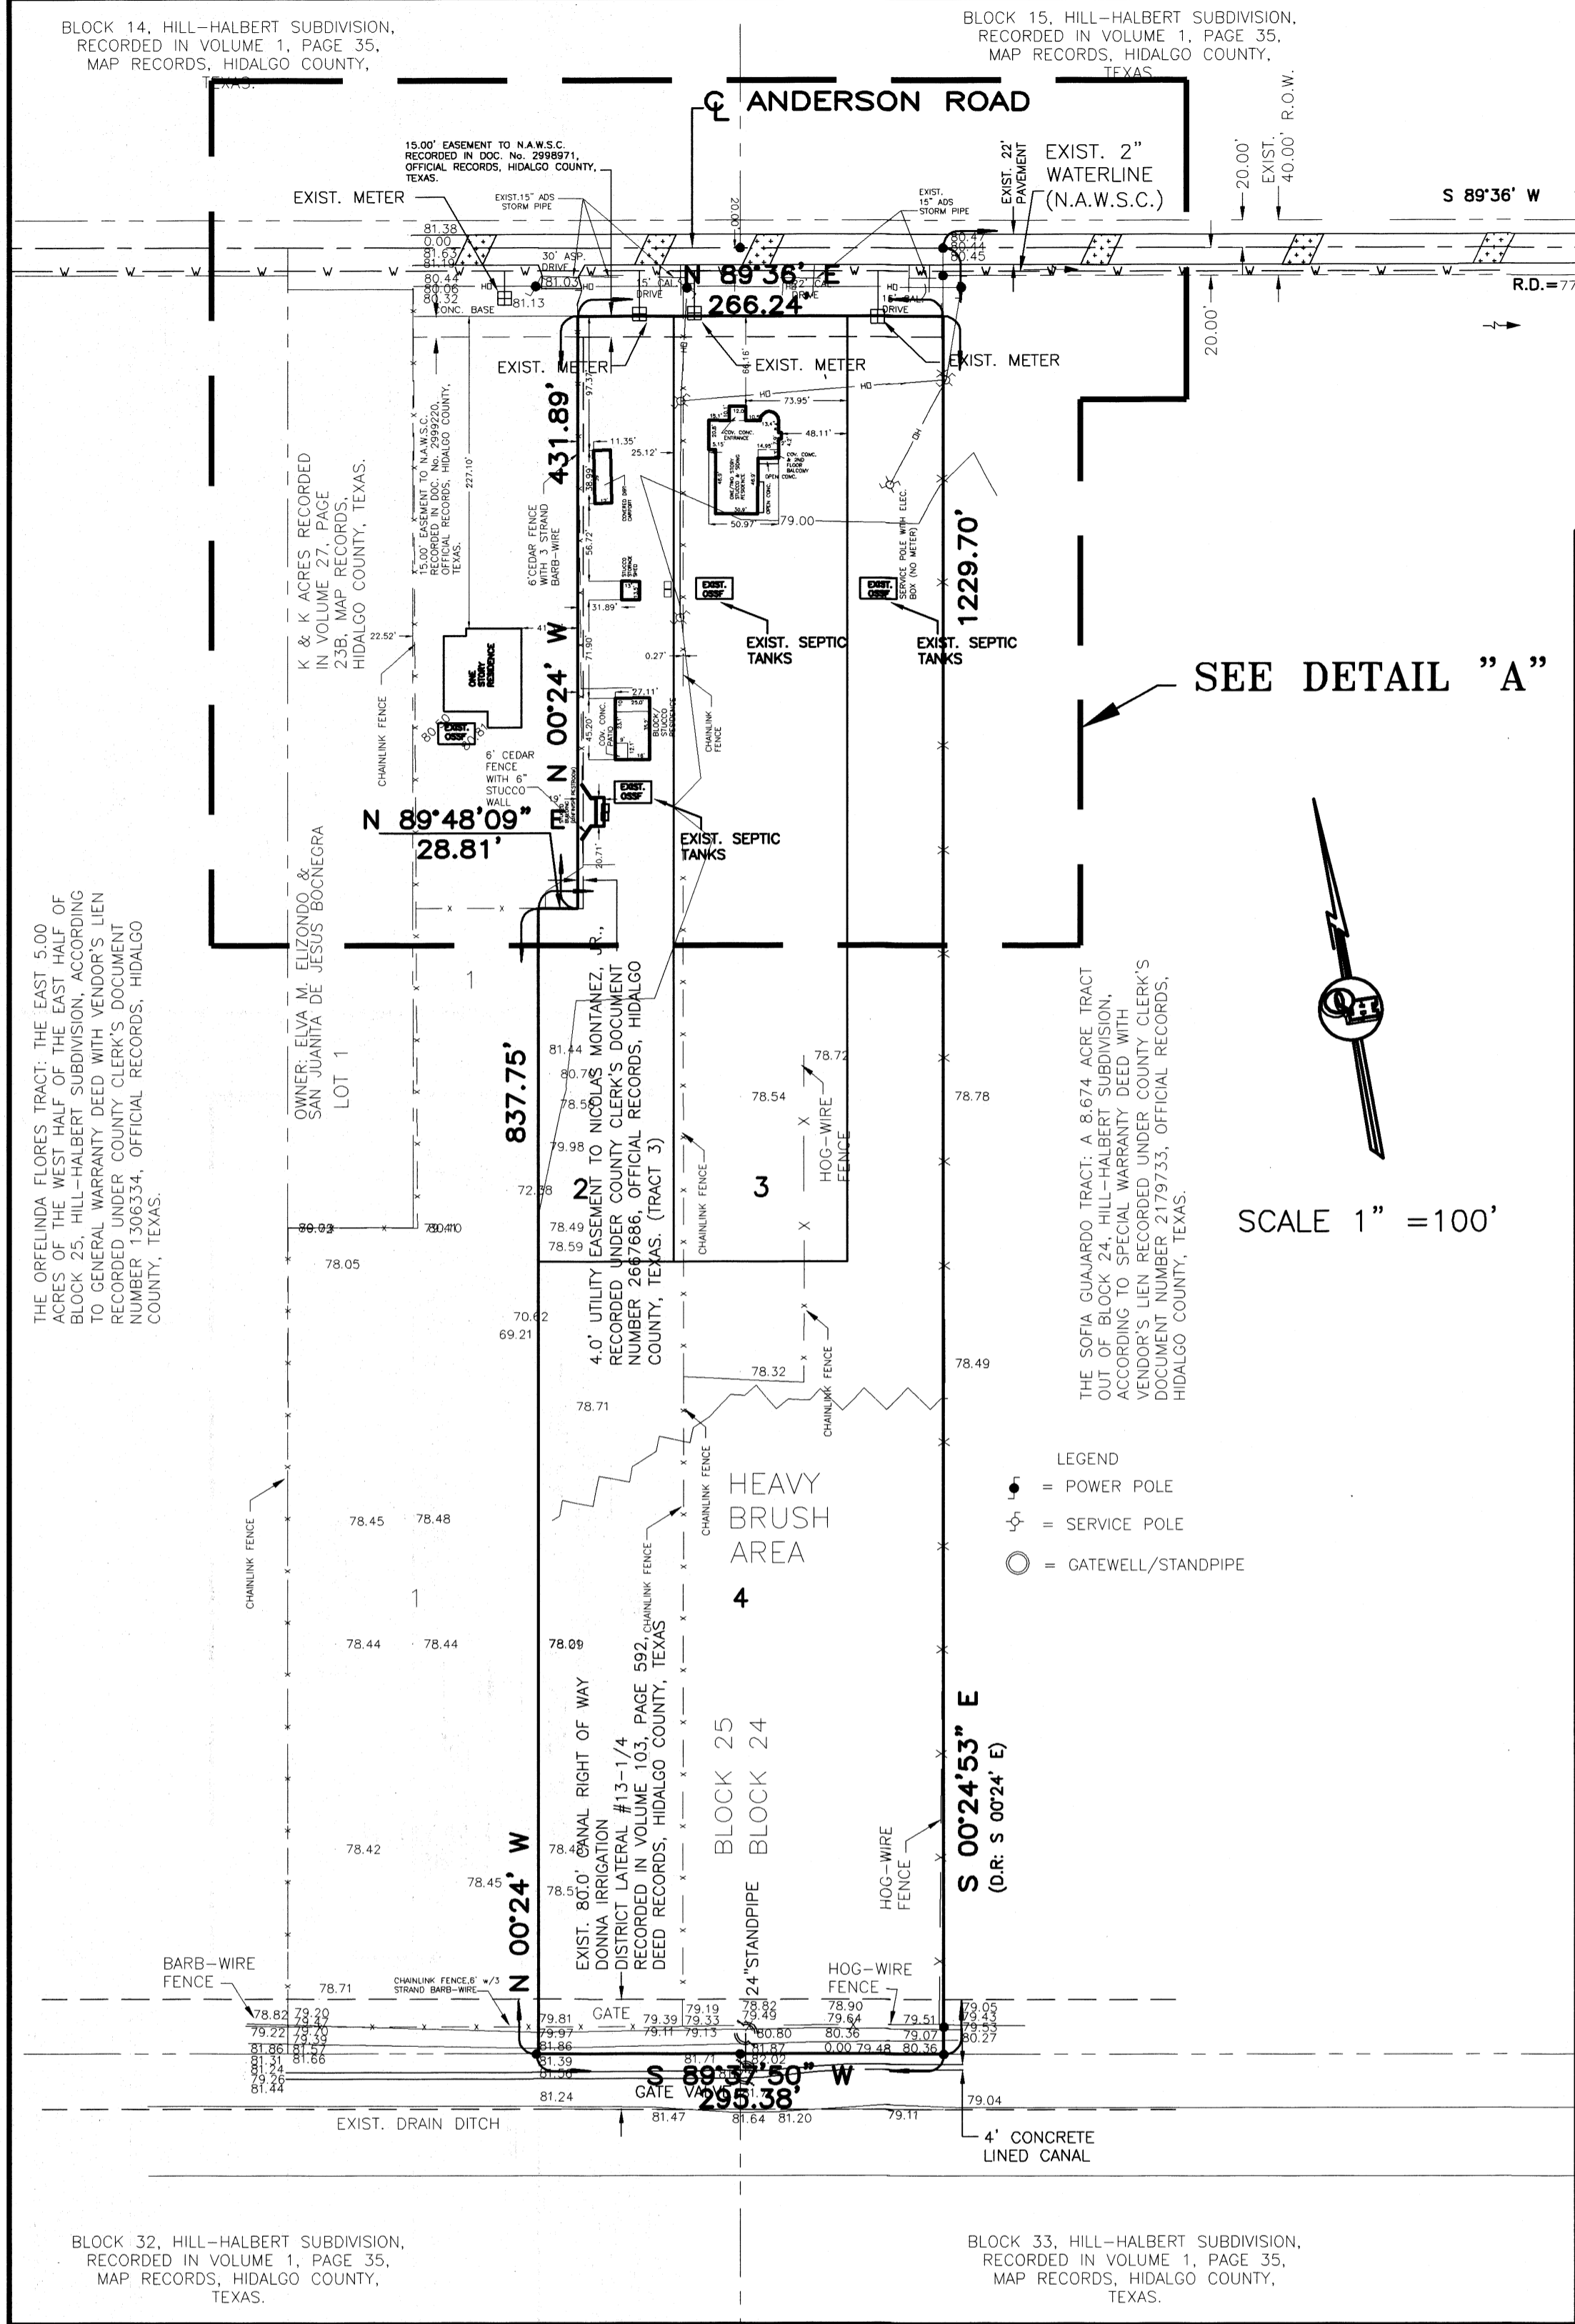


**LEGEND**

**TOTAL DETENTION REQUIRED - 11,618.75 C.F.**

**TOTAL DETENTION PROVIDED - 12,768.0 C.F.**

(266 L.F. X 48 S.F.)

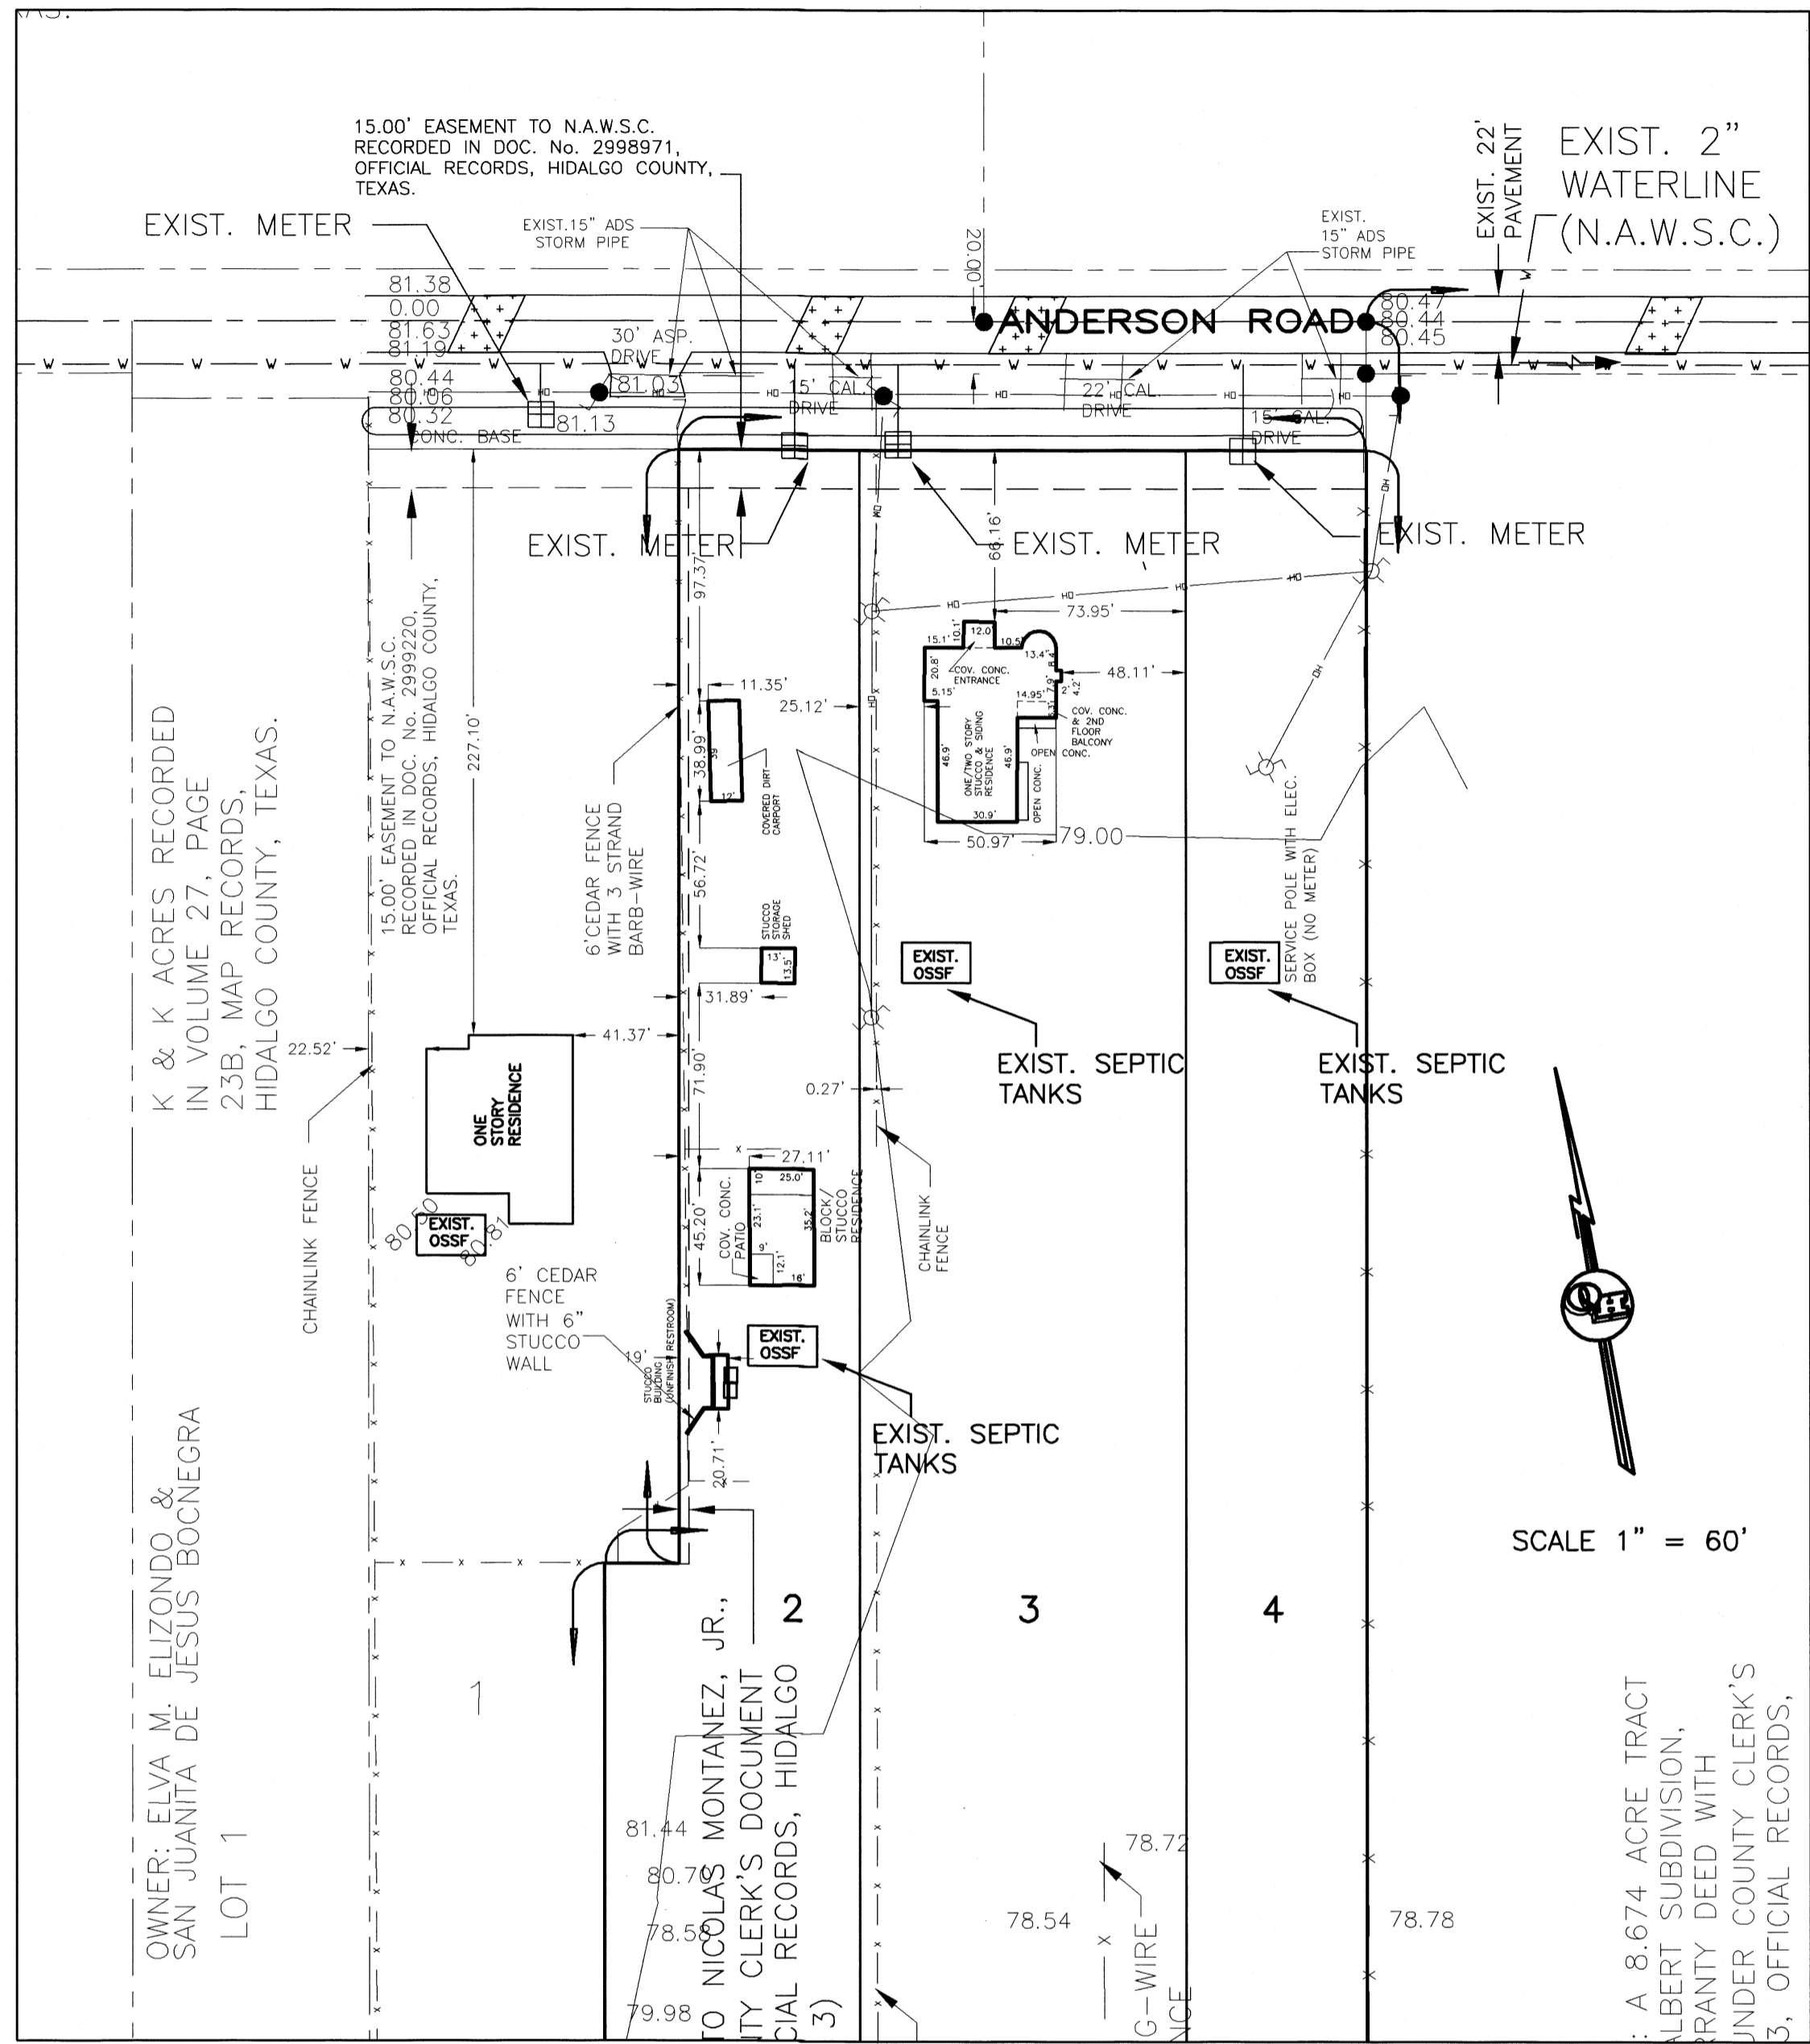


**DETAIL "A"**

SCALE 1" = 60'

|          |           |
|----------|-----------|
| JOB NO.  | 9-28-2016 |
| DATE     |           |
| REVISION | 1"=100'   |
| SCALE    | LG        |
| DRAWN BY |           |
| SHEET    |           |

**REPLAT OF LOTS 2, 3 AND 4,  
TROY SUBDIVISION  
UTILITY LAYOUT AND  
ROADSIDE GRADING PLAN**

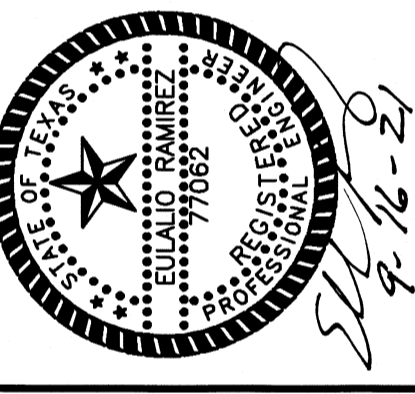

**QUINTANILLA, HEADLEY AND ASSOCIATES, INC.**

**LAND SURVEYORS**

PHONE 856-381-6480  
FAX 856-381-0527  
ALFONSO@QHA-ENG.COM

**CONSULTING ENGINEERS**

124 E. STUBBS ST.  
EDINBURG, TEXAS 78539  
ENGINEERING REGISTRATION NUMBER E-1513  
SURVEYING REGISTRATION NUMBER 100411-00

FILENAME : F:\DATA\SUBD\RECORDED\REPLAT TROY\WATER

|               |             |            |             |
|---------------|-------------|------------|-------------|
| DATE PREPARED | PREPARED BY | CHECKED BY | APPROVED BY |
| 08-15-2011    | JK          |            |             |
| DATE REVISED  | REVISED BY  | CHECKED BY | APPROVED BY |
|               |             |            |             |