




LEFT

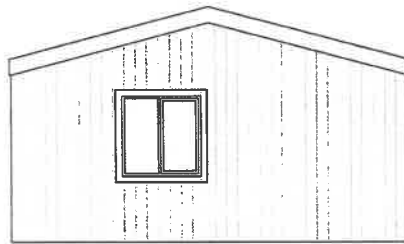

REAR

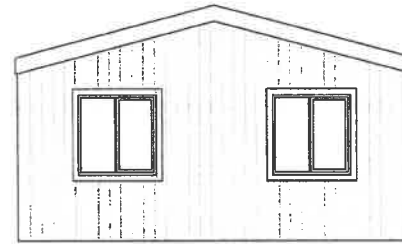

FRONT

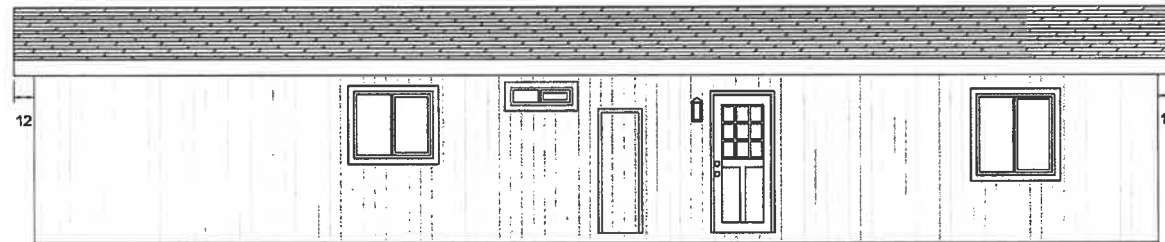

RIGHT

MODIFICATIONS

PROJECT: 4607CTC W14
56'-00" x 19'-08"
3 BD 2 BTH

DRAWN BY: DSTONE
DATE: 03-25-21
SCALE: 3/16" = 1'-0"

TITLE: EXTERIOR ELEVATION
PLAN


FILENAME: 21-138H INK
NEW

SHEET: L-102
21-138H

PROPRIETARY AND CONFIDENTIAL
THESE DRAWINGS AND SPECIFICATIONS ARE ORIGINAL
PROPRIETARY AND CONFIDENTIAL MATERIALS OF CHAMPION.
COPYRIGHT © 1975-2021 BY CHAMPION

SKYLINE

499 W ESPLANADE AVE SAN JACINTO, CA 92583

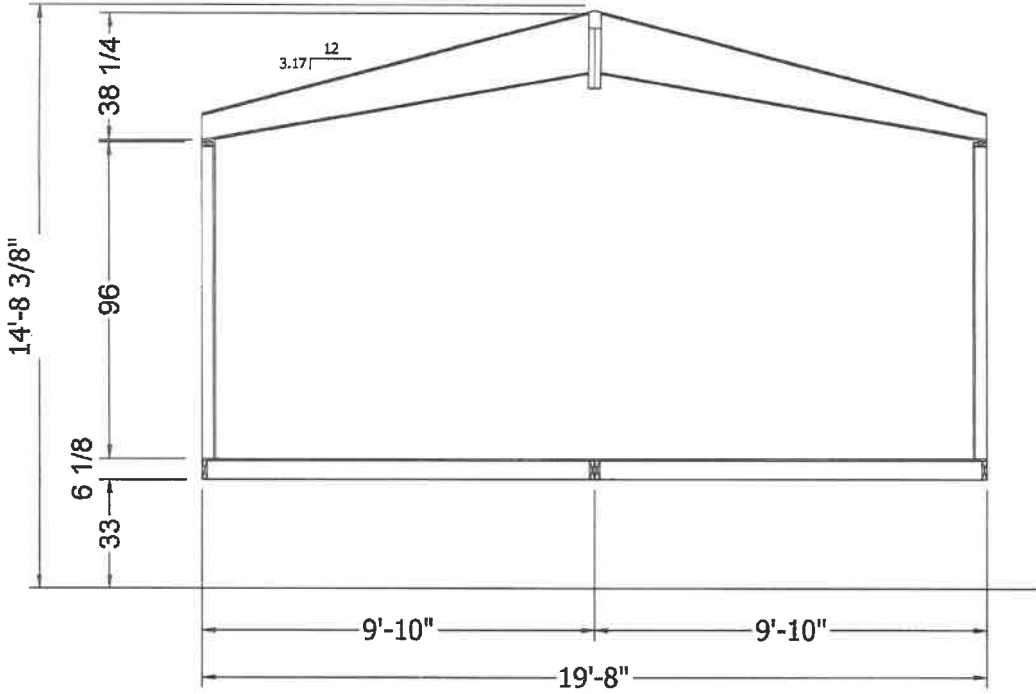

ALL DIMENSIONS ARE APPROXIMATE AND MAY NOT REFLECT THE TRUE WIDTH AND HEIGHT OF EACH UNIT. DIMENSIONS DO NOT INCLUDE SIDING, TRIM, EAVES, ROOF DRIP RAIL, HOSE BIBBS, FLUES, ETC.

UNIT DIMENSIONS ARE NOT TO BE USED AS SHIPPING DIMENSIONS.

SKYLINE

499 W ESPLANADE AVE SAN JACINTO, CA 92583

MODIFICATIONS

PROJECT: 4607CTC W14
56'-00" x 19'-08"
3 BD 2 BTH

DRAWN BY: DSTONE
DATE: 03-25-21
SCALE: 3/16" = 1'-0"

TITLE: CROSS SECTION

FILENAME: 21-138H INK
NEW

SHEET: L-103
21-138H

PROPRIETARY AND CONFIDENTIAL
THESE DRAWINGS AND SPECIFICATIONS ARE ORIGINAL
PROPRIETARY AND CONFIDENTIAL MATERIALS OF CHARRON
COPYRIGHT © 1976-2022 BY CHARRON