



Donco & Sons, Inc.
Signs • Lighting • Electrical

2871 E. Blue Star Street, Anaheim, CA 92806
Ph: (714) 779-0099 Fax: (714) 779-0198
CA St. Lic. #435616 C10-C45-C61

CUSTOMER:



G&M OIL COMPANY, INC.
16868 A STREET
HUNTINGTON BEACH, CA 92647
(714) 375-4700

SITE PLAN

PROJECT ADDRESS:

G&M #171
1950 W. LA HABRA BLVD
LA HABRA, CA

DATE: 5-20-21

REVISION	DATE
1	7-20-21
2	10-4-21
3	
4	

SCALE: 1" = 30'


SHEET NUMBER

1 OF 5

DRAWN: A.S.

ALL RIGHTS RESERVED

All designs & prints are the exclusive property of "Donco & Sons, Inc." And may not be copied, distributed, modified, reused, reposit, reproduced or otherwise used without express written permission. Any un-authorized use or duplication will result in a 20% charge per occurrence per the value of the display.

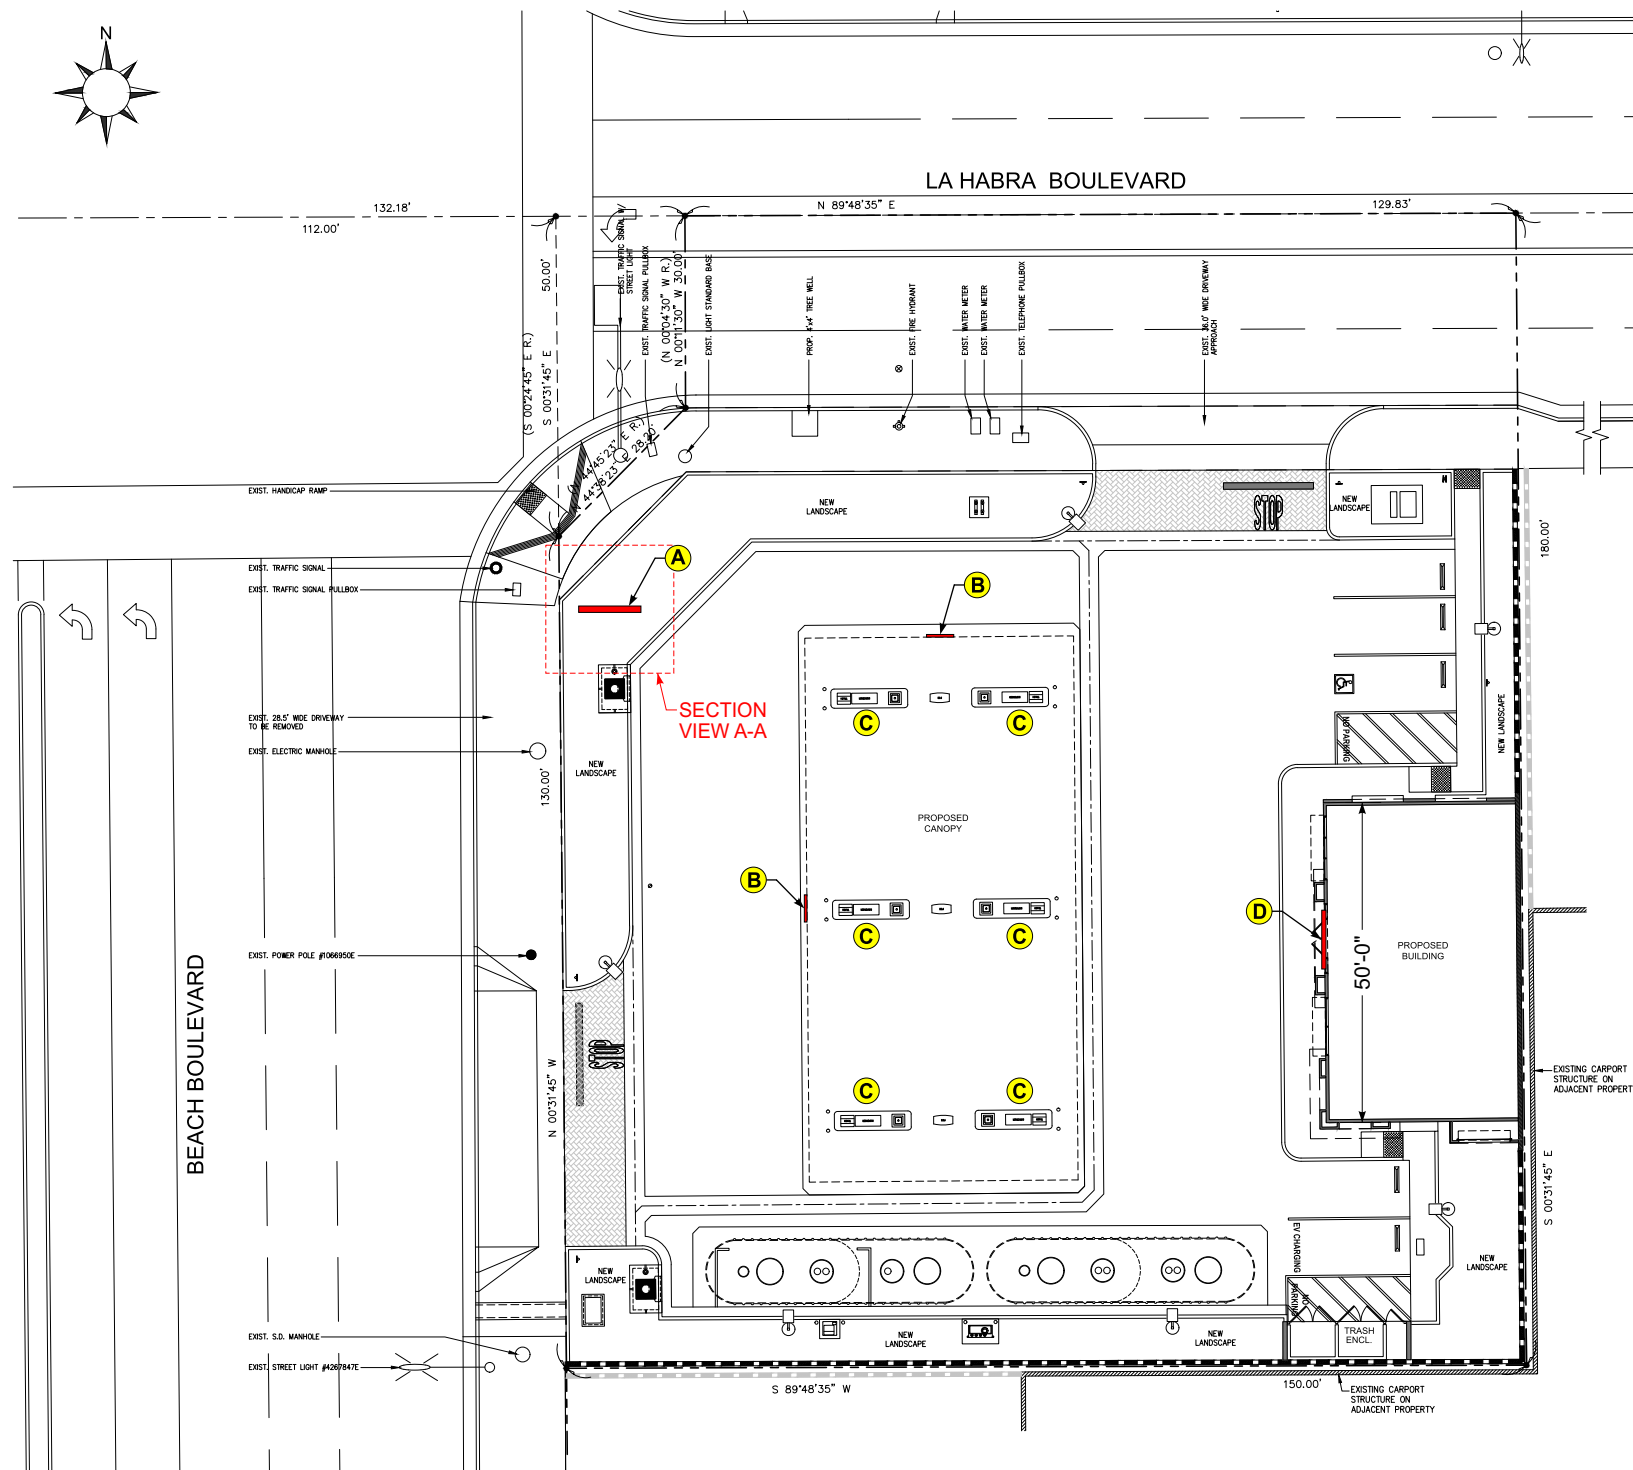


PROPOSED SIGN SCHEDULE					
CODE	DESCRIPTION	QTY	SQ.FT.	TOTAL	REMARKS
A	(N) MONUMENT PRICE SIGN	1	12.6	12.6	NEW PRICE SIGN IN CORNER PLANTER
B	(N) CANOPY LOGOS	2	8.5	17	NEW LOGOS ON CANOPY FASCIA
C	(N) DISPENSER GRAPHICS	6	3.1	18.6	DISPENSER GRAPHICS UNDER CANOPY
D	(N) WALL SIGN	1	33	33	NEW WALL SIGN ABOVE STORE ENTRANCE
PROPOSED TOTAL SIGN AREA = 81.2 SQ.FT.					

* THE FOLLOWING APPLIES TO ALL ELECTRICAL SIGNS: U.L. LABELS, EXTERNAL DISCONNECT SWITCHES,

CONNECT TO EXISTING ELECTRICAL CIRCUIT

CONTRACTOR:	PROPERTY OWNER:
DONCO & SONS, INC. 2871 E. BLUE STAR STREET ANAHEIM, CA 92806 714-779-0099 ST. LIC. 435616 C10 C45 C61	G&M OIL COMPANY, INC. 16868 "A" STREET HUNTINGTON BEACH, CA 92647 GEORGE A. PEARSON 714-375-4700

PROJECT:	JOB ADDRESS:
G&M SIGN PLAN	G&M #171 1950 W. LA HABRA BOULEVARD LA HABRA, CA 90631

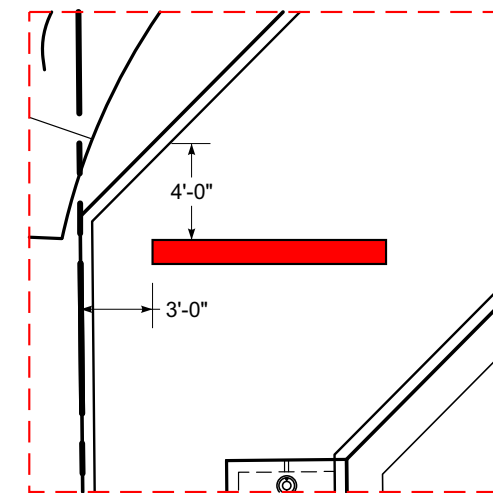

SECTION VIEW A-A
SCALE: 1/8" = 1'



Donco & Sons, Inc.
Signs • Lighting • Electrical

2871 E. Blue Star Street, Anaheim, CA 92806
Ph: (714) 779-0099 Fx: (714) 779-0198
CA St. Lic. #435616 C10-C45-C61

CUSTOMER:



G&M OIL COMPANY, INC.
16868 A STREET
HUNTINGTON BEACH, CA 92647
(714) 375-4700

SIGN PLAN

PROJECT ADDRESS:

G&M #171
1950 W. LA HABRA BLVD
LA HABRA, CA

DATE: 5-20-21

REVISION	DATE
1	7-20-21
2	10-4-21
3	
4	

SCALE: 1/2" = 1'

SHEET NUMBER


2 OF 5

DRAWN: A.S.


ALL RIGHTS RESERVED

All designs & prints are the exclusive property of "Donco & Sons, Inc." And may not be copied, distributed, modified, reused, repositied, reproduced or otherwise used without express written permission. Any un-authorized use or duplication will result in a 20% charge per occurrence per the value of the display.

SIDE VIEW

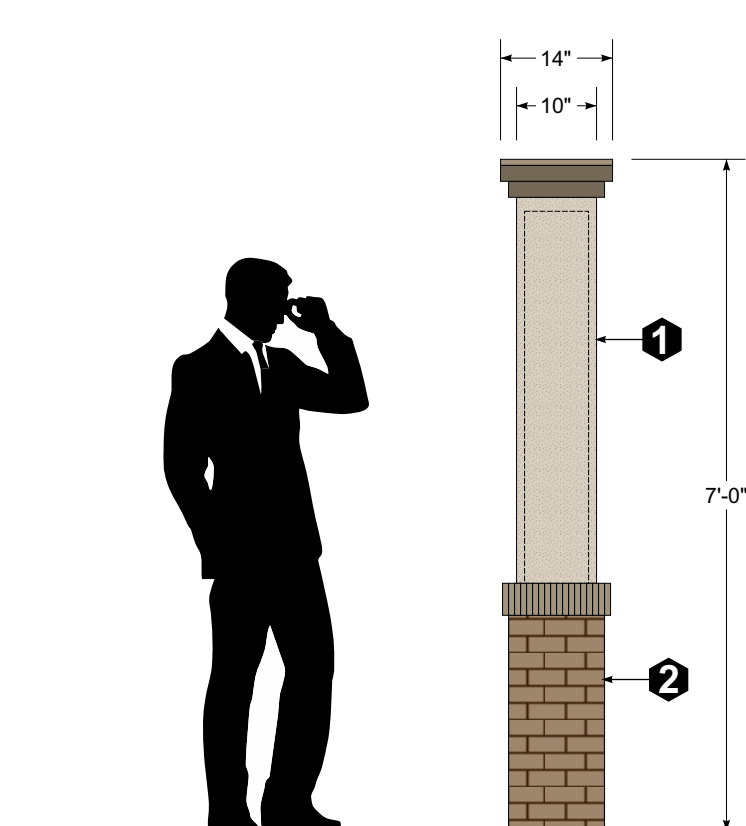

FRONT VIEW

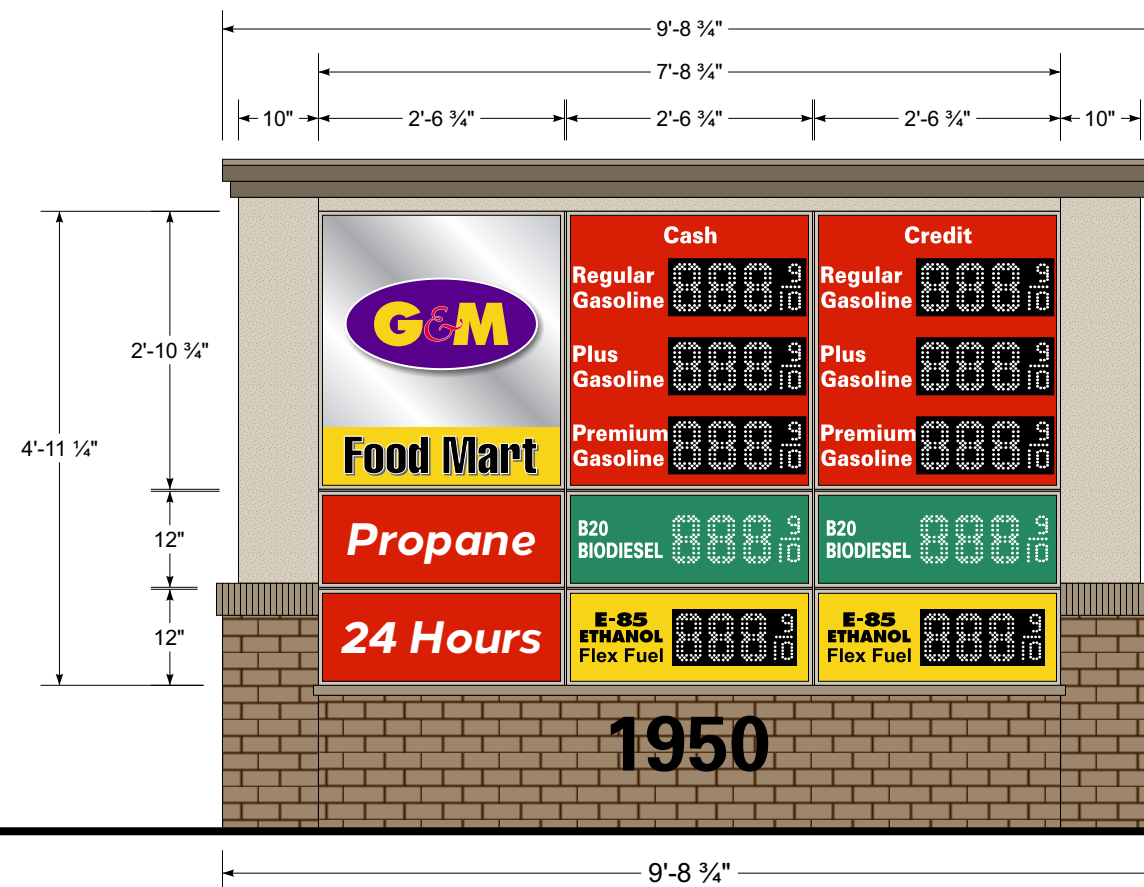

**25.4 SQ.FT.
OF STATE MANDATED
MOTOR VEHICLE FUEL
PRICE ADVERTISING**

6" WHITE L.E.D. DIGITS
6" WHITE L.E.D. DIGITS
6" WHITE L.E.D. DIGITS

- 1** PAINT COLORS
MANUFACTURER: DUNN EDWARDS
STYLE: #DE6224
COLOR: "TREASURE CHEST"
- 2** MANUFACTURER: CORONADO STONE
STYLE: SPECIAL USED BRICK
COLOR: "EAGLE BLUFF"

- A** NEW PRICE SIGN 12.6 SQ.FT.
INTERNALLY ILLUMINATED QTY: ONE (1)

SIGN DETAILS
LED INTERNAL ILLUMINATION
PRICE DISPLAY: PWM SMD LED SYSTEM



Donco & Sons, Inc.
Signs • Lighting • Electrical

2871 E. Blue Star Street, Anaheim, CA 92806
Ph: (714) 779-0099 Fx: (714) 779-0198
CA St. Lic. #435616 C10-C45-C61

CUSTOMER:



G&M OIL COMPANY, INC.
16868 A STREET
HUNTINGTON BEACH, CA 92647
(714) 375-4700

SIGN PLAN

PROJECT ADDRESS:

G&M #171
1950 W. LA HABRA BLVD
LA HABRA, CA

DATE: 5-20-21

REVISION	DATE
1	7-20-21
2	10-4-21
3	
4	

SCALE: 1/2" = 1'


SHEET NUMBER

3 OF 5

DRAWN: A.S.



ALL RIGHTS RESERVED

All designs & prints are the exclusive property of "Donco & Sons, Inc." And may not be copied, distributed, modified, reused, repositied, reproduced or otherwise used without express written permission. Any un-authorized use or duplication will result in a 20% charge per occurrence per the value of the display.

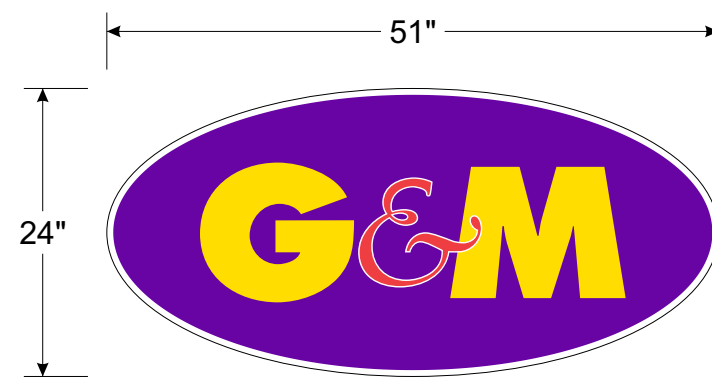

B NEW CANOPY LOGOS
INTERNALLY-ILLUMINATED

8.5 SQ.FT.
QTY: TWO (2)

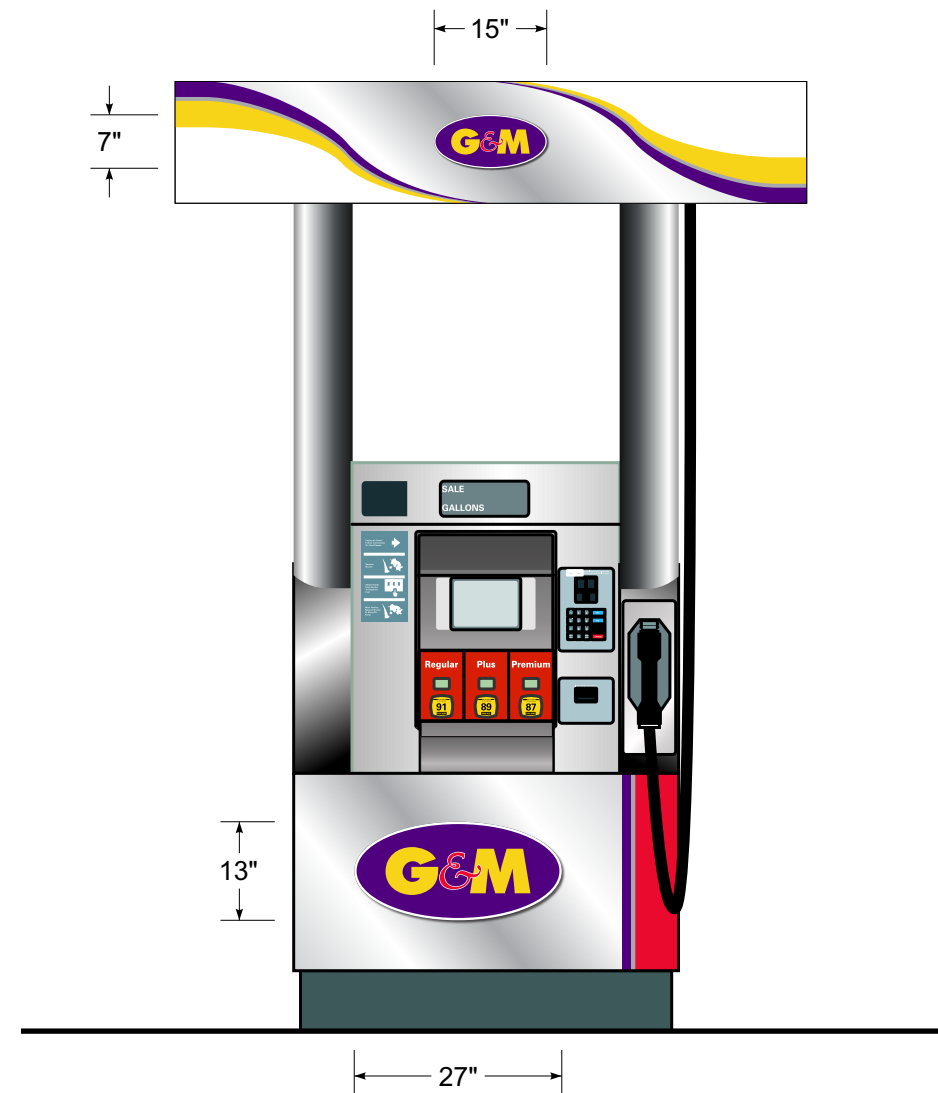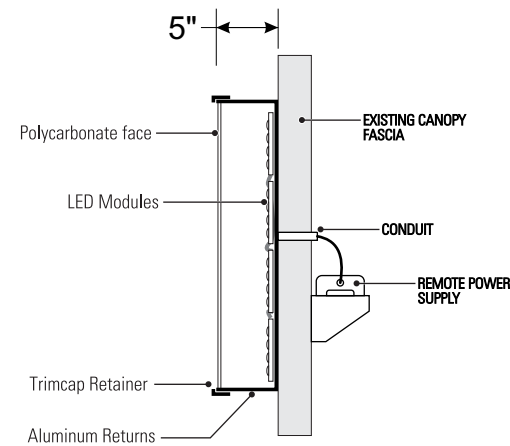

C DISPENSERS GRAPHICS
FRONT VIEW

3.1 SQ FT
QTY: SIX (6)



Donco & Sons, Inc.
Signs • Lighting • Electrical

2871 E. Blue Star Street, Anaheim, CA 92806
Ph: (714) 779-0099 Fx: (714) 779-0198
CA St. Lic. #435616 C10-C45-C61

CUSTOMER:



G&M OIL COMPANY, INC.
16868 A STREET
HUNTINGTON BEACH, CA 92647
(714) 375-4700

SIGN PLAN

PROJECT ADDRESS:

G&M #171
1950 W. LA HABRA BLVD
LA HABRA, CA

DATE: 5-20-21

REVISION	DATE
1	7-20-21
2	10-4-21
3	
4	

SCALE: 3/32" = 1'


SHEET NUMBER

4 OF 5


DRAWN: A.S.

ALL RIGHTS RESERVED


All designs & prints are the exclusive property of "Donco & Sons, Inc." And may not be copied, distributed, modified, reused, reposit, reproduced or otherwise used without express written permission. Any un-authorized use or duplication will result in a 20% charge per occurrence per the value of the display.

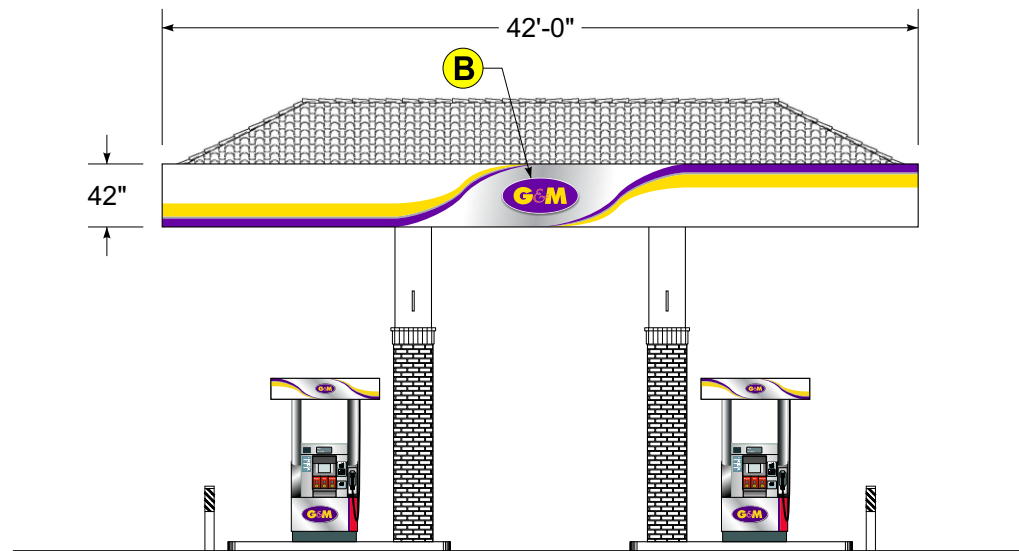


NORTH ELEVATION

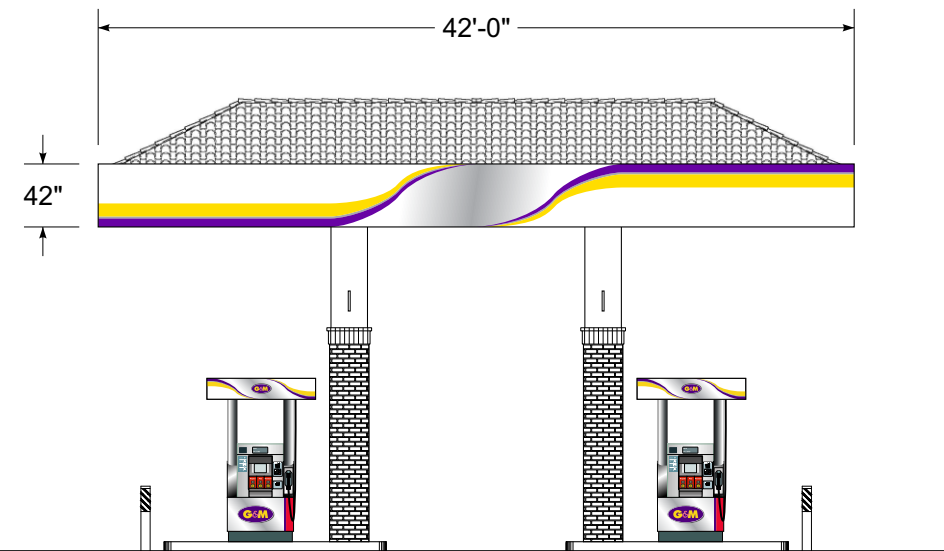


SOUTH ELEVATION

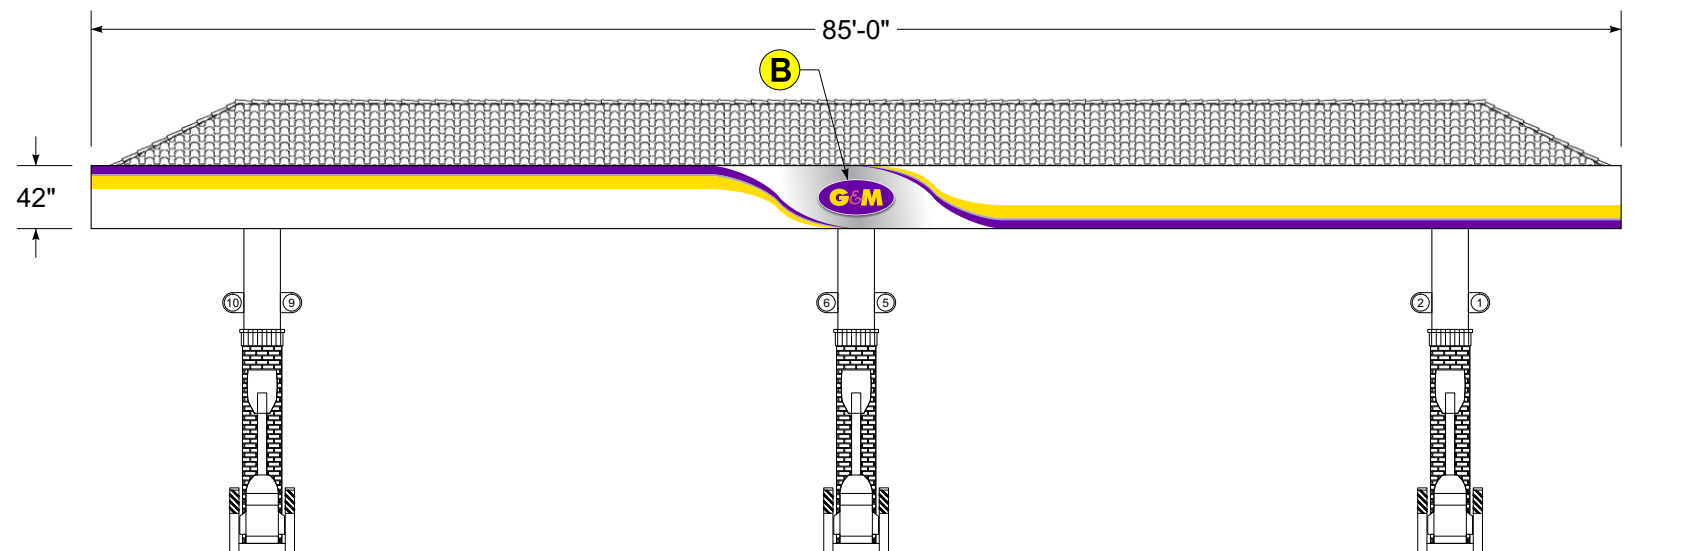

WEST ELEVATION

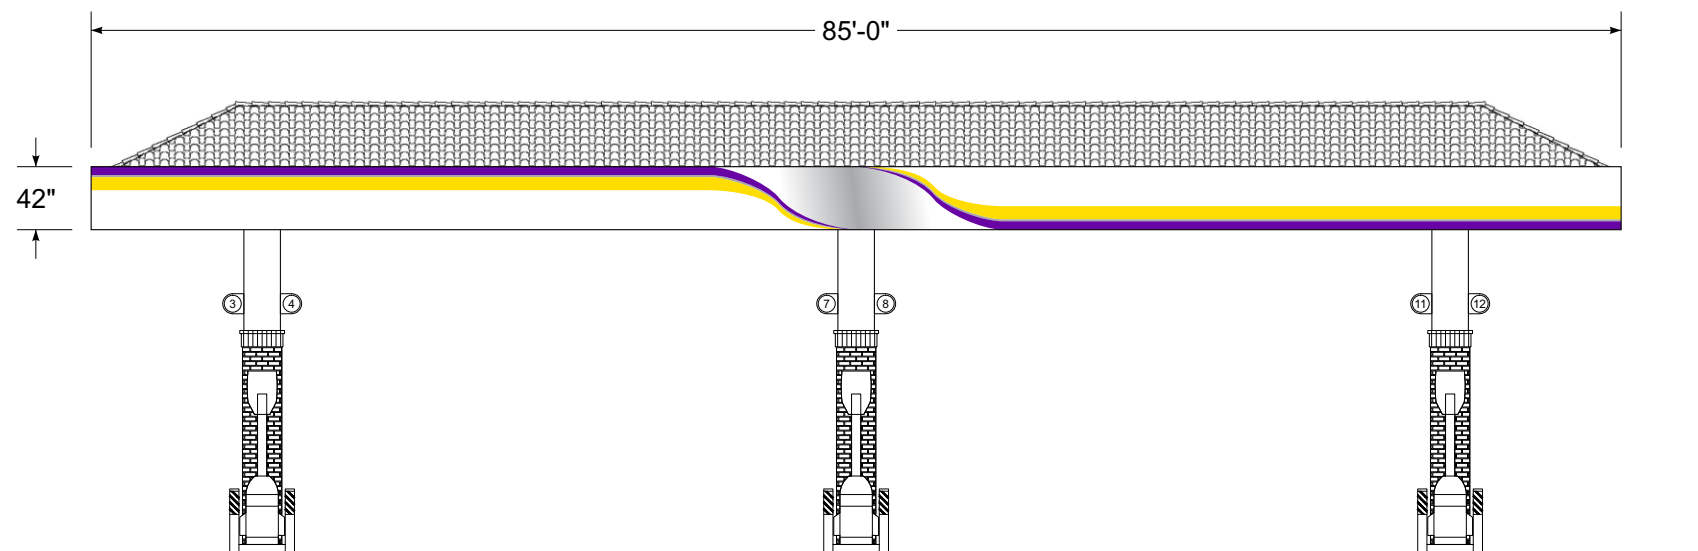

EAST ELEVATION

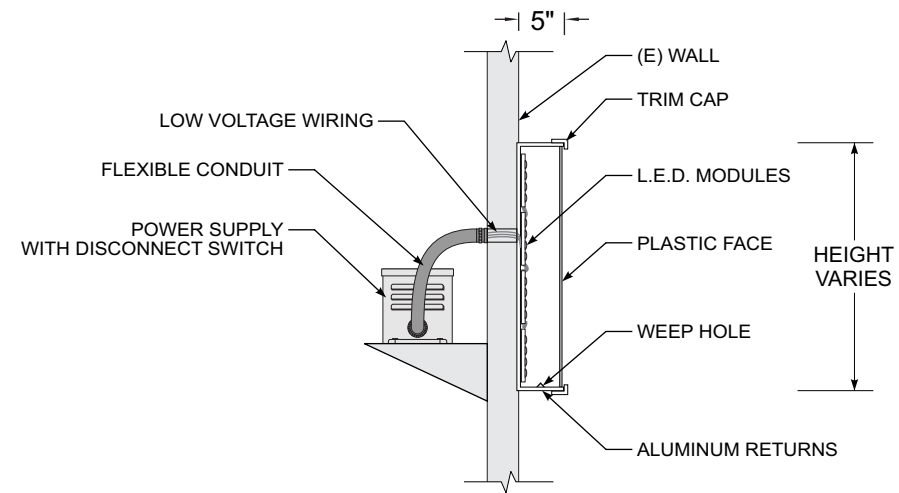

TYPICAL SECTION VIEW

D NEW WALL SIGN
INTERNALL ILLUMINATED

33 SQ.FT.
QTY: ONE (1)



WEST ELEVATION



Donco & Sons, Inc.
Signs • Lighting • Electrical

2871 E. Blue Star Street, Anaheim, CA 92806
Ph: (714) 779-0099 Fx: (714) 779-0198
CA St. Lic. #435616 C10-C45-C61

CUSTOMER:



G&M OIL COMPANY, INC.
16868 A STREET
HUNTINGTON BEACH, CA 92647
(714) 375-4700

SIGN PLAN

PROJECT ADDRESS:

G&M #171
1950 W. LA HABRA BLVD
LA HABRA, CA

DATE: 5-20-21

REVISION	DATE
1	7-20-21
2	10-4-21
3	
4	

SCALE: 3/16" = 1'

SHEET NUMBER

5 OF 5

DRAWN: A.S.

ALL RIGHTS RESERVED

All designs & prints are the exclusive property of "Donco & Sons, Inc." And may not be copied, distributed, modified, reused, reposit, reproduced or otherwise used without express written permission. Any un-authorized use or duplication will result in a 20% charge per occurrence per the value of the display.