

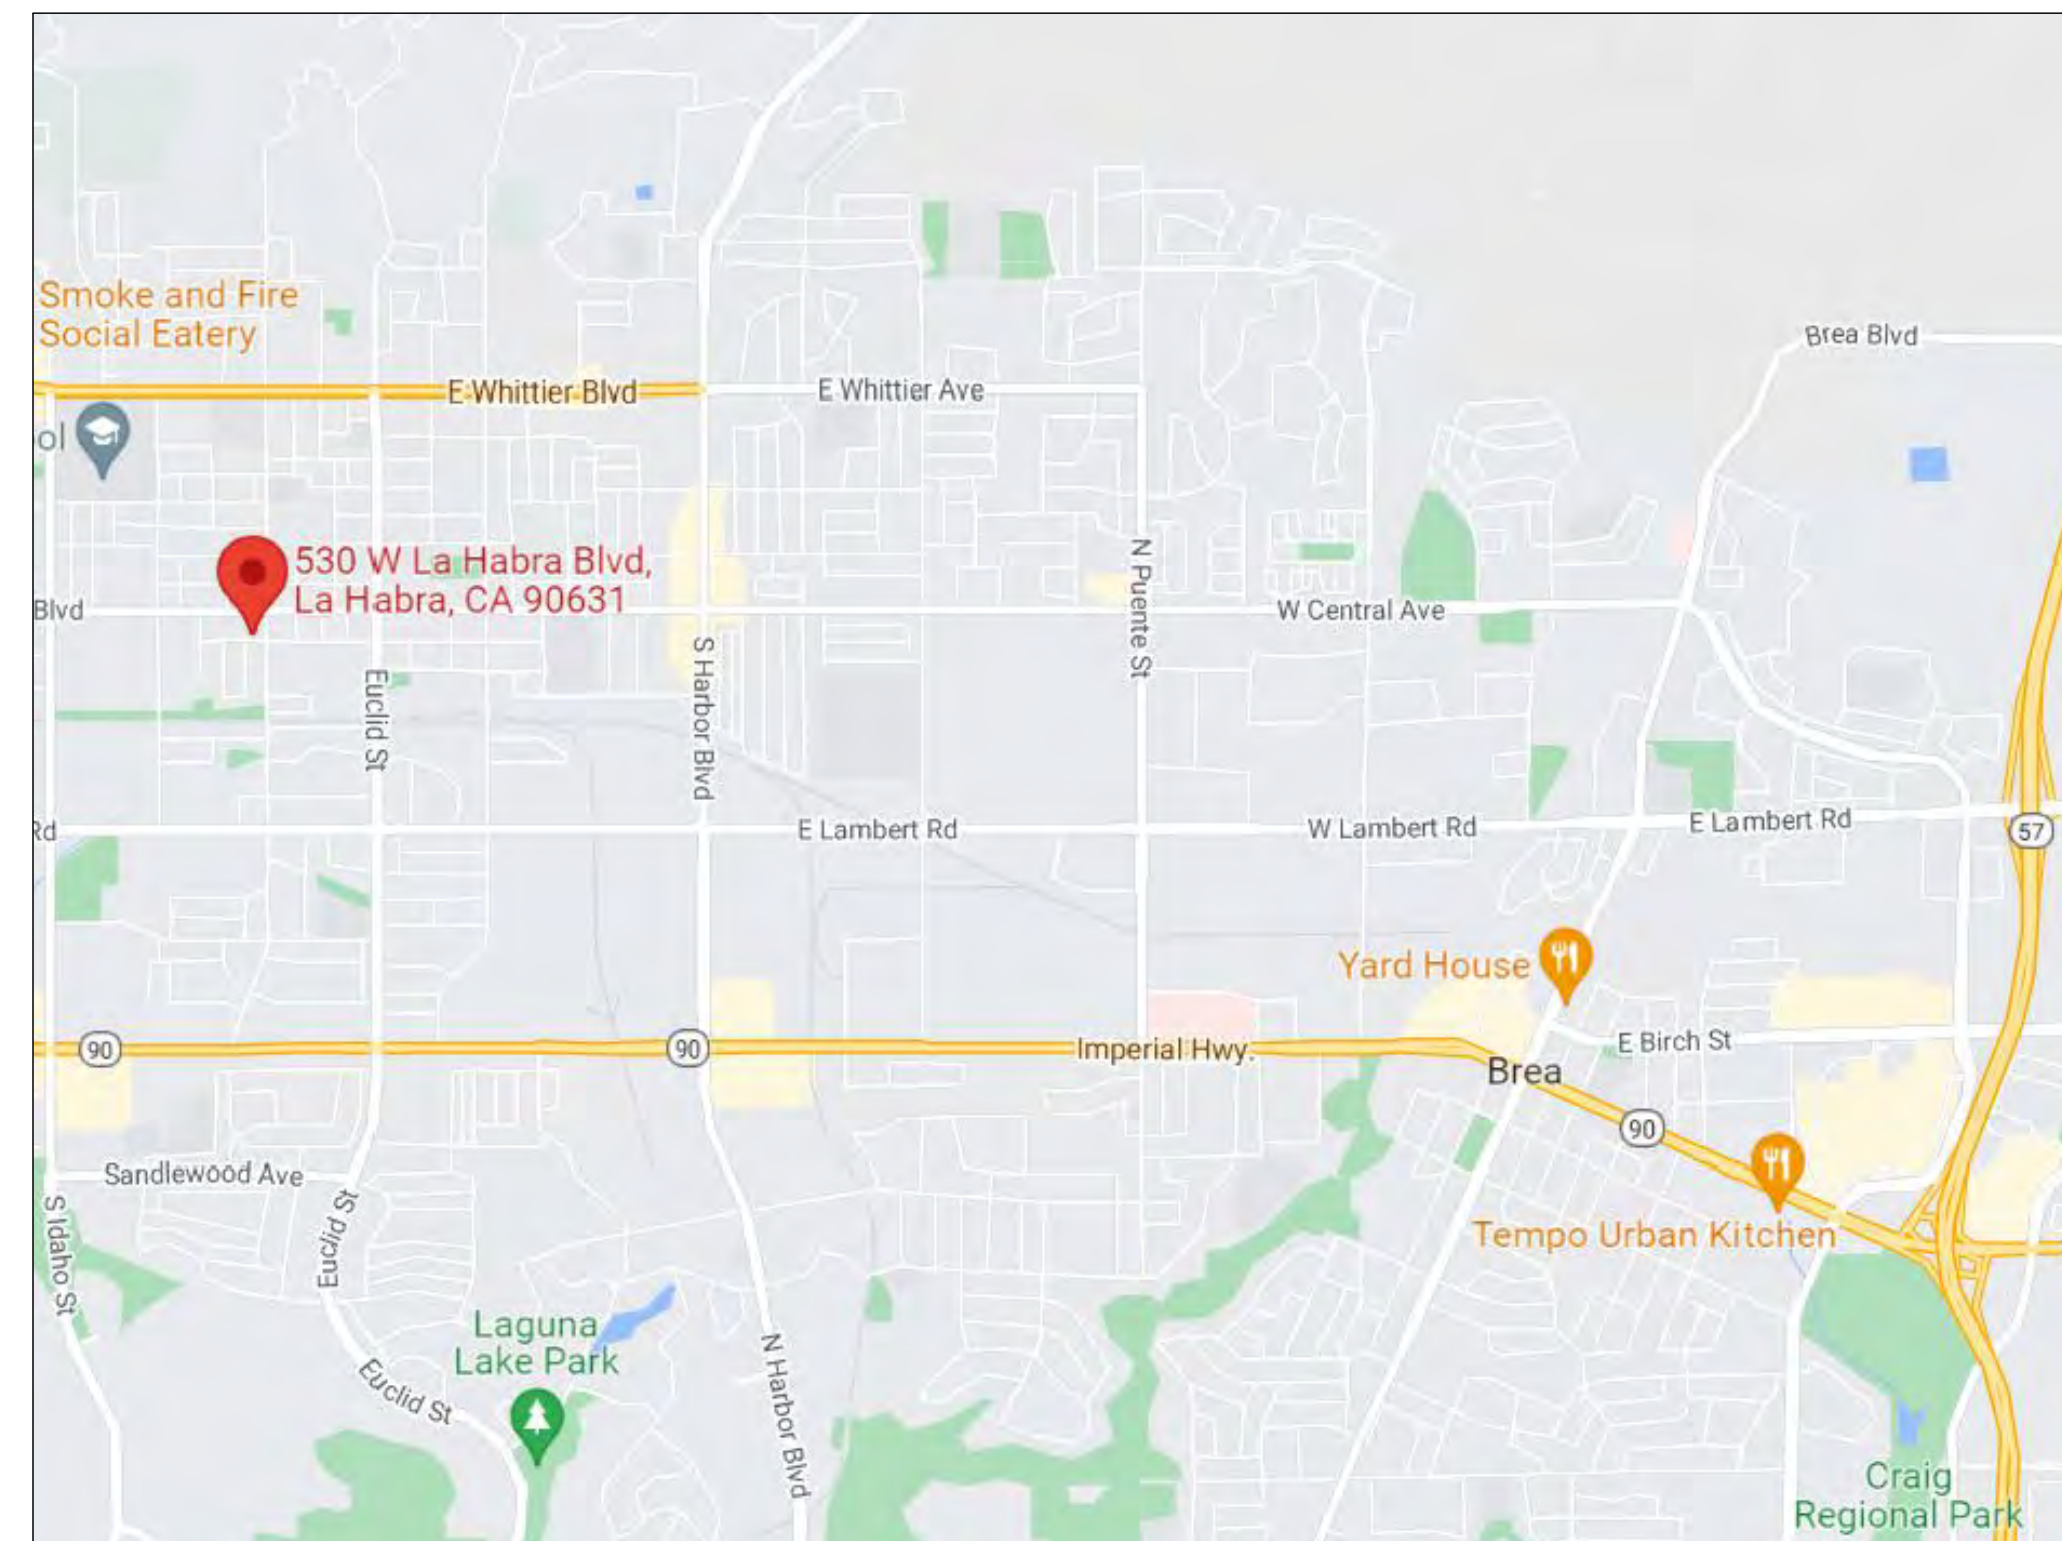


530 W. LA HABRA BLVD, LA HABRA CA 90631

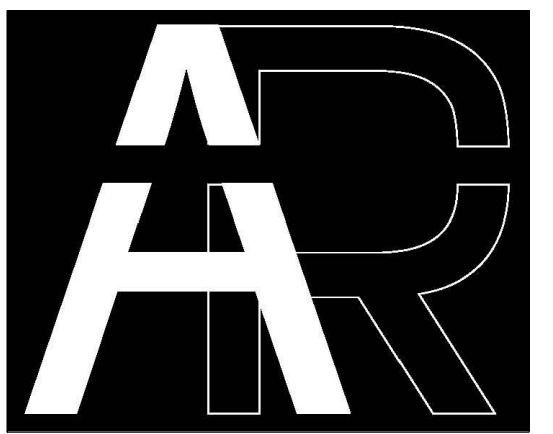

Vicinity Map

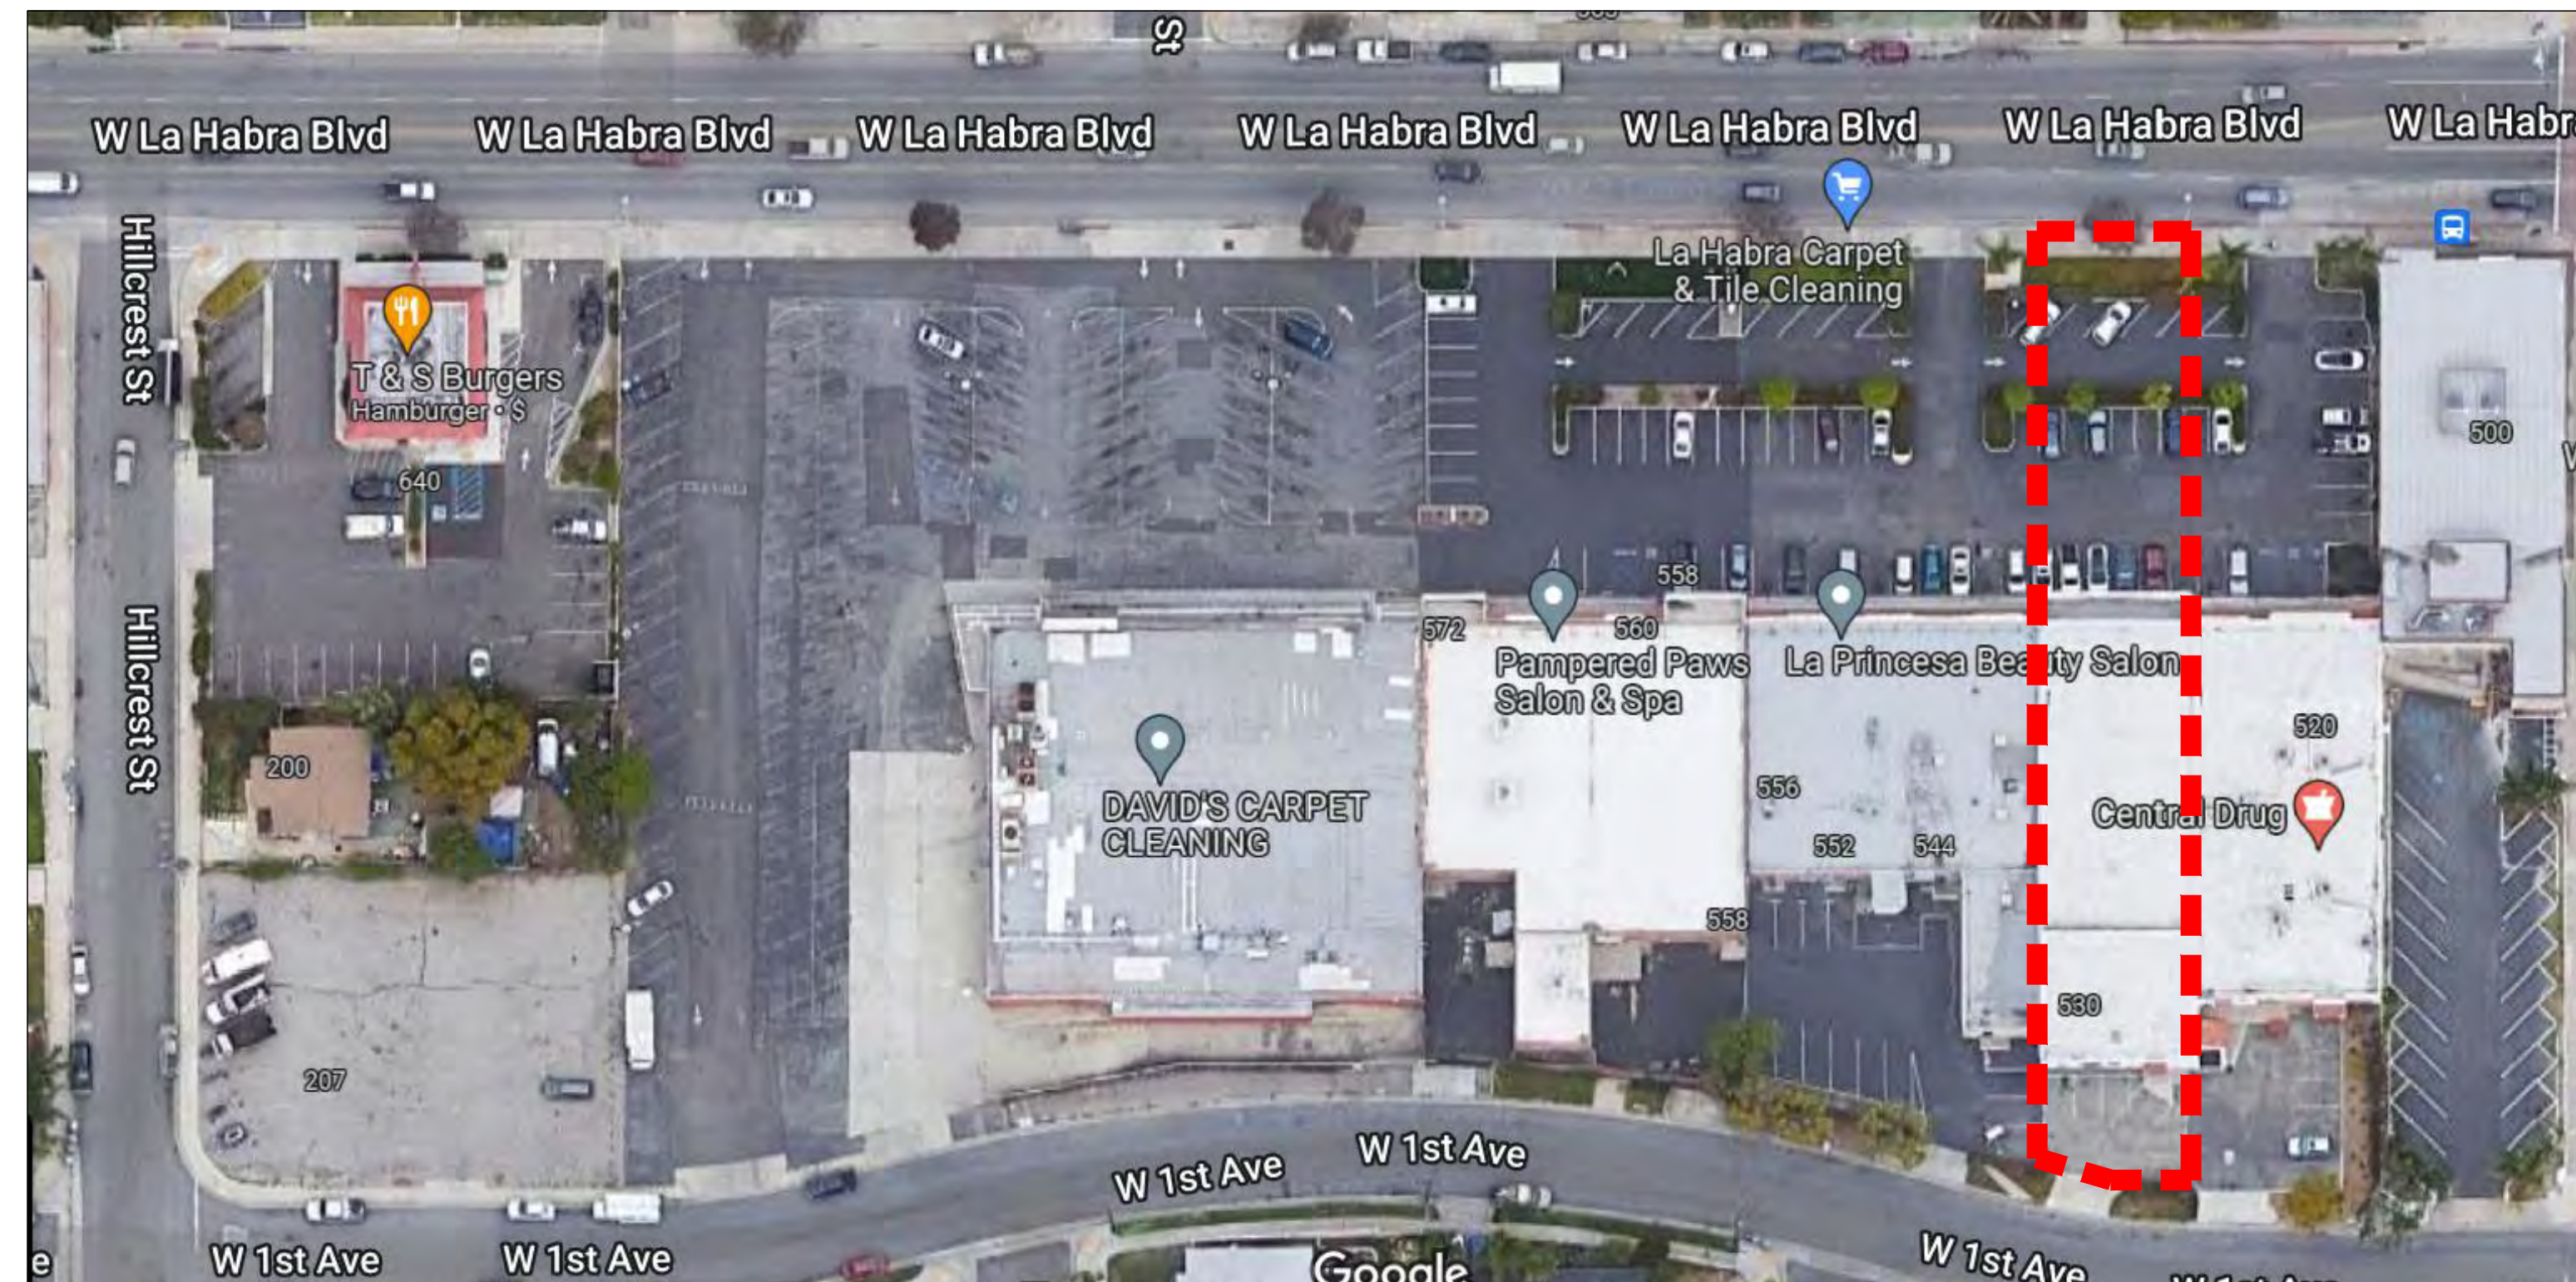

Project Site

Sheet Index

Page



Cover Sheet

CS

Site Plan

SP-1

Parcel Photos

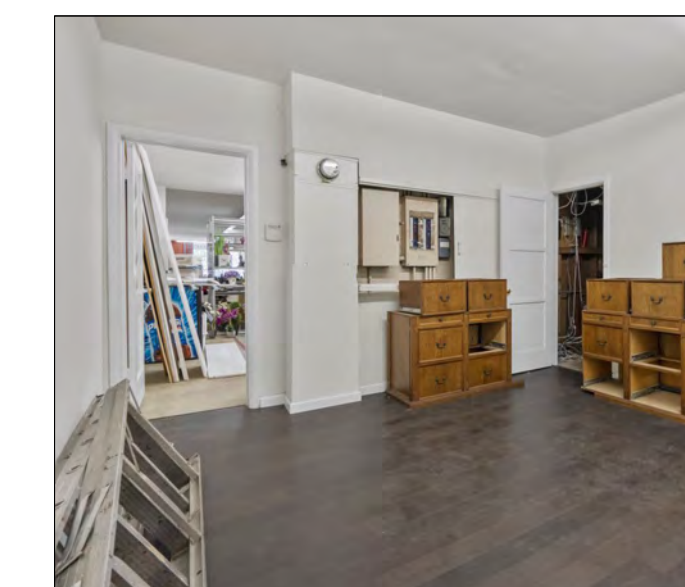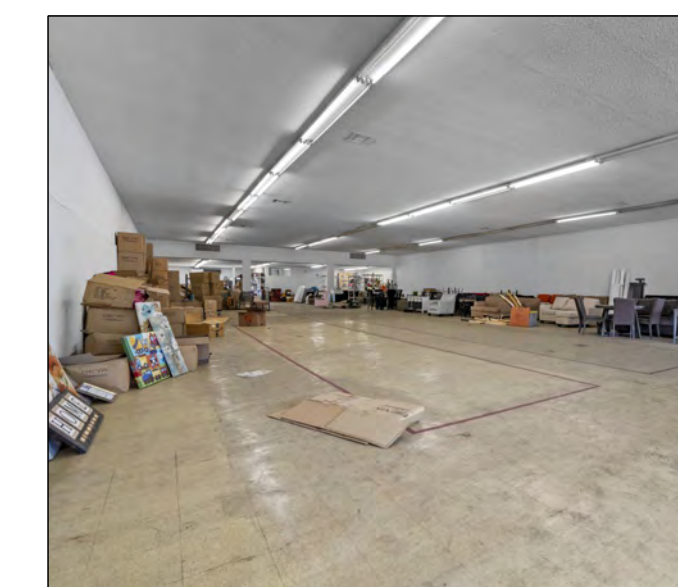

Revisions:	Date:
1. Per City Comments	8-23-22



Stamp:

Scale:
Date: 07/09/22
Job No.:
Drawn By: ALEXIS RENDON
Designed By: AR DESIGNS
Checked By:
Drawing Title:

Cover Sheet


Sheet Number:
CS

530 W LA HABRA BLVD,
LA HABRA CA 90631

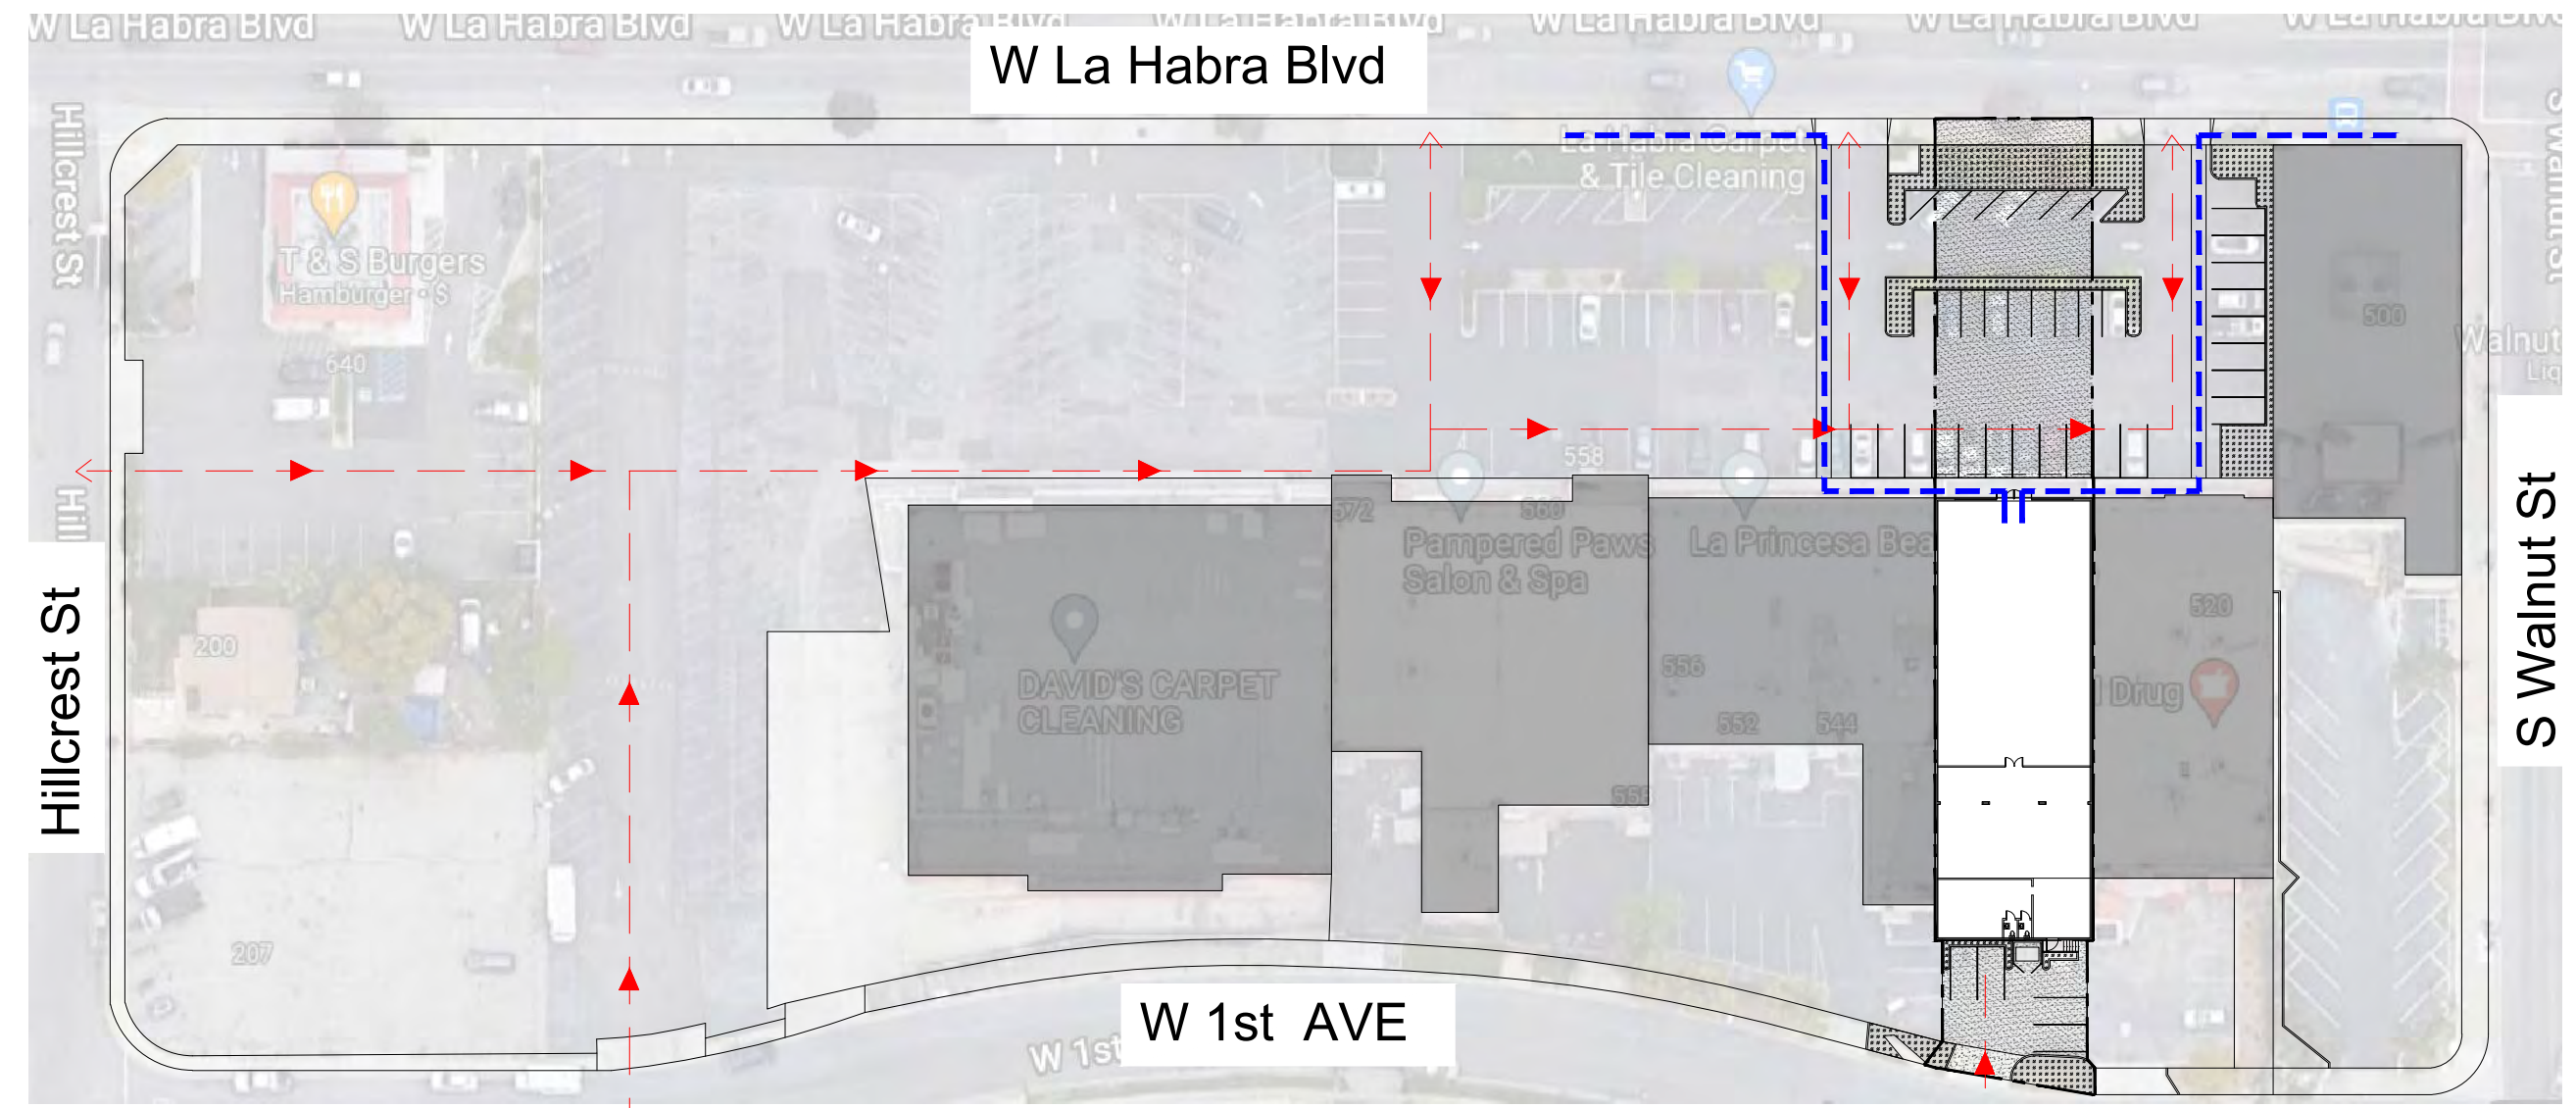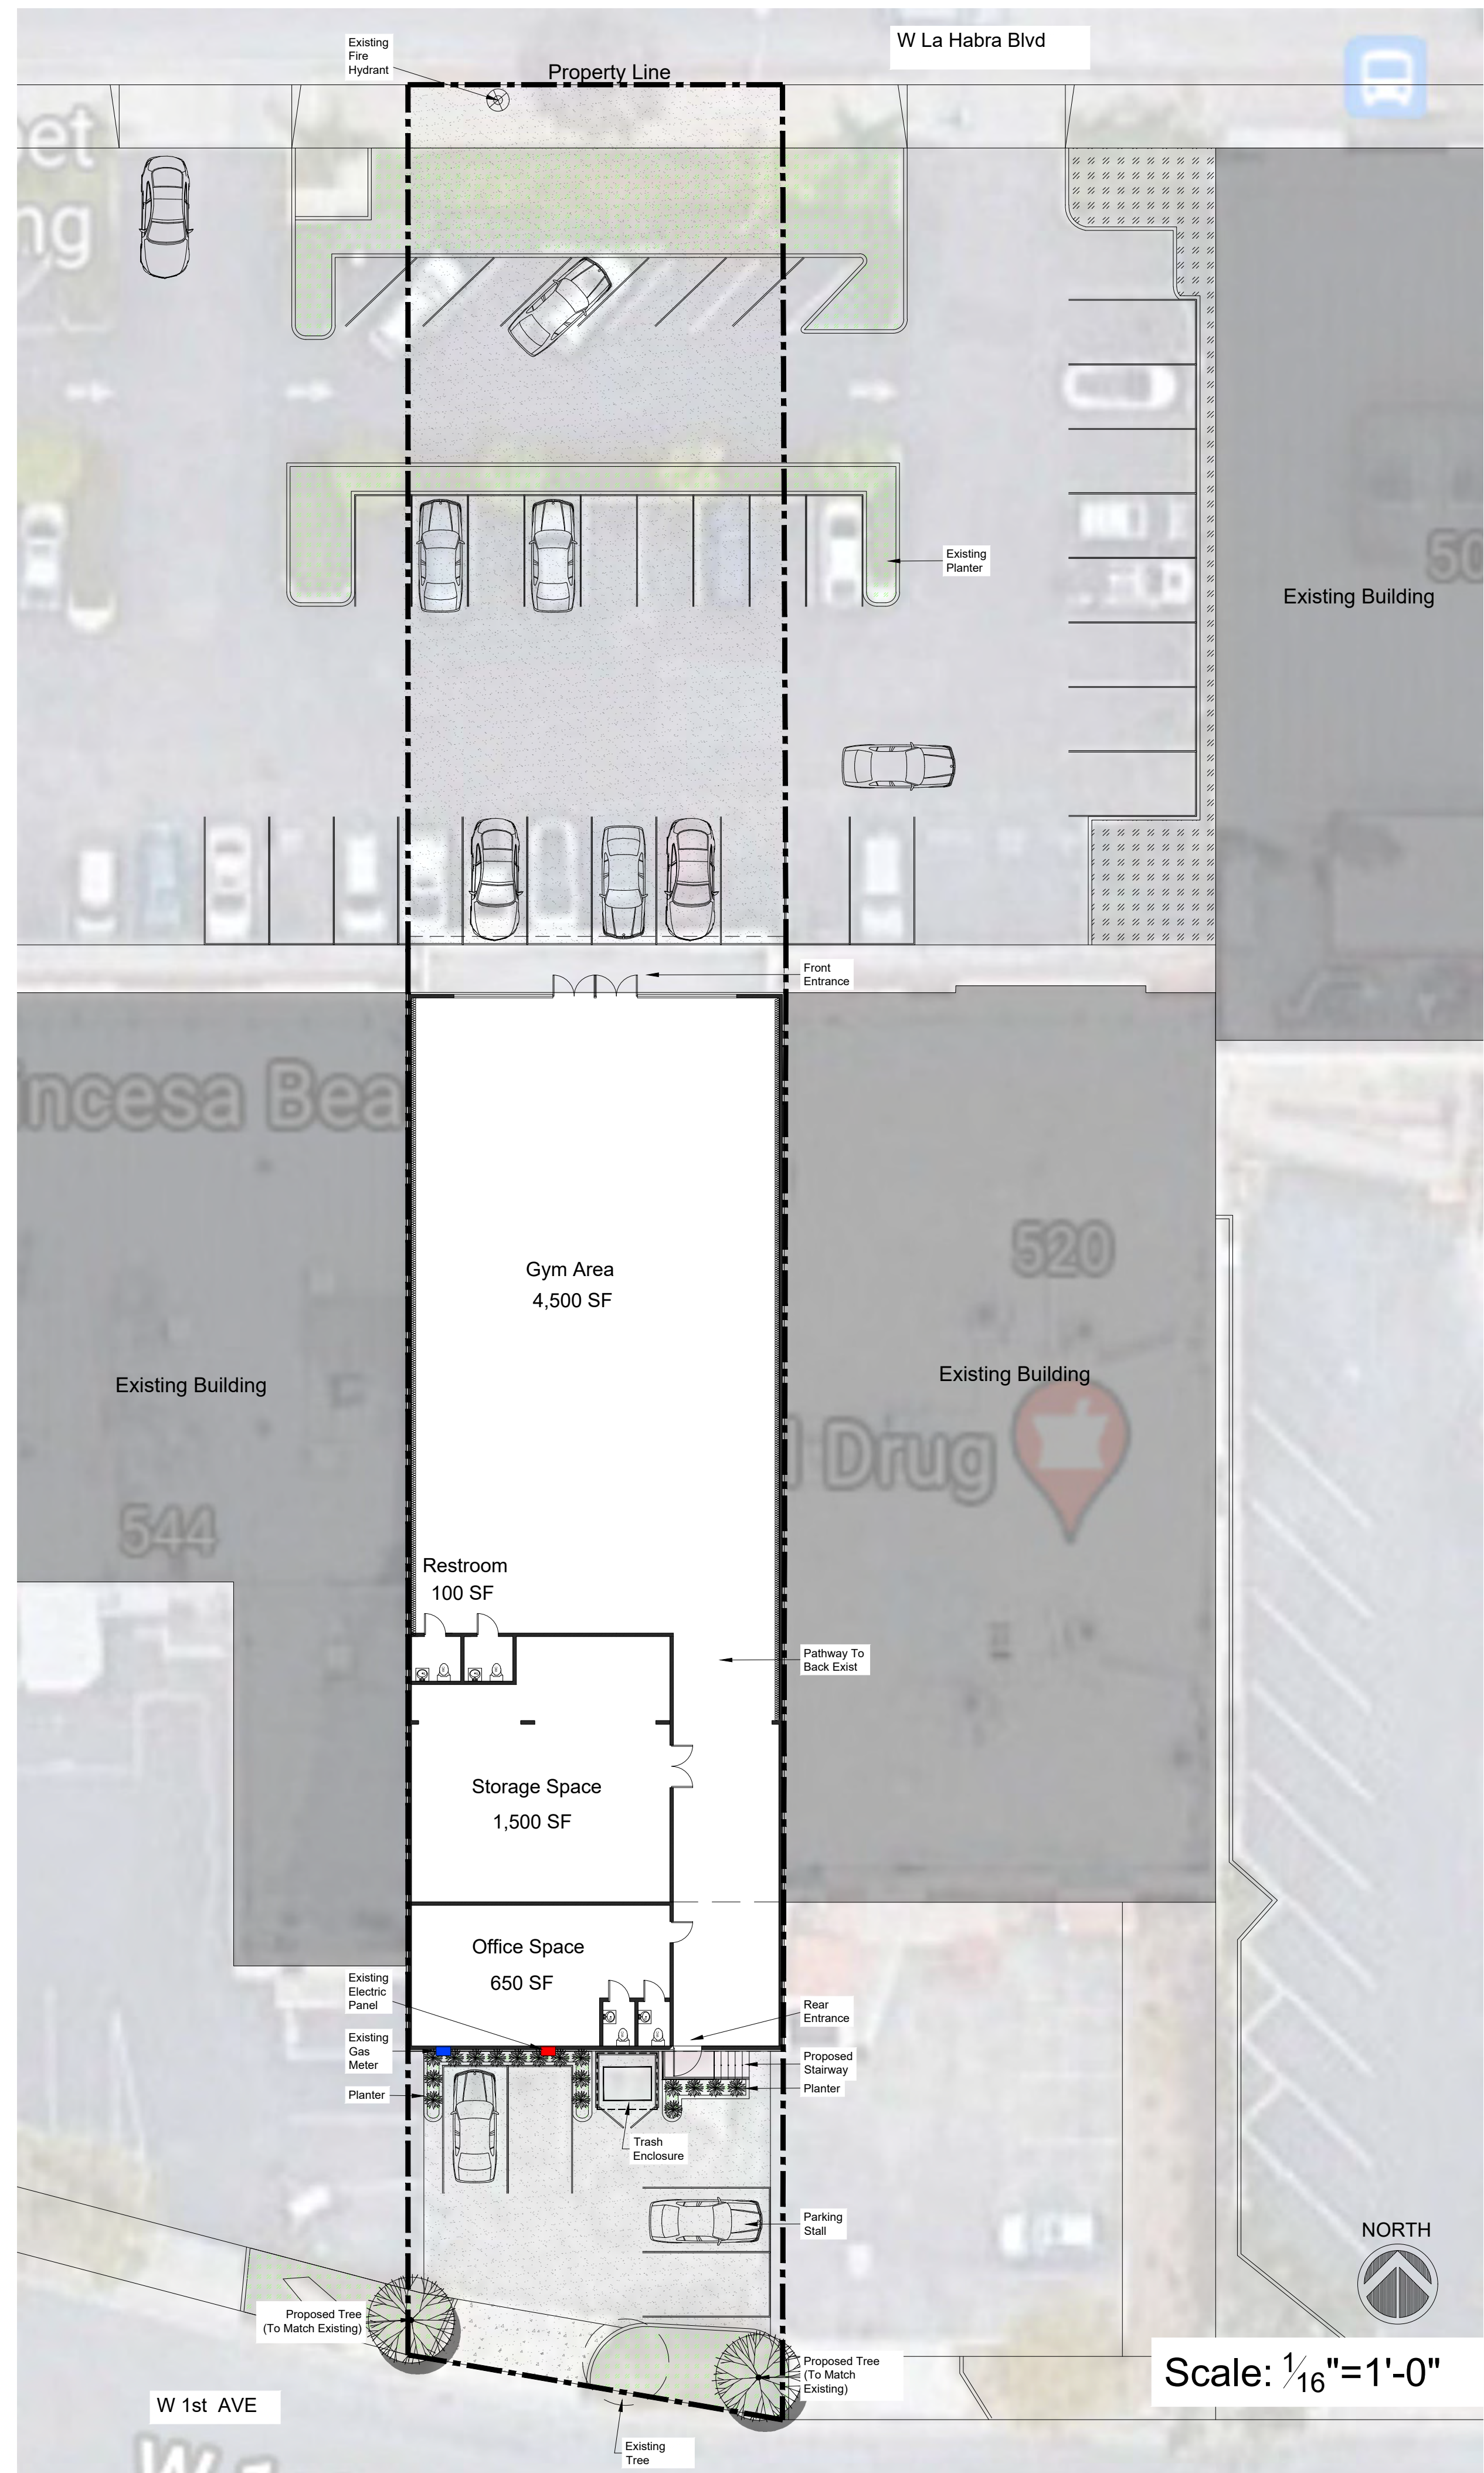


Vehicle Ingress and Egress Diagram
Pedestrian Access Diagram

Current Parking Photos

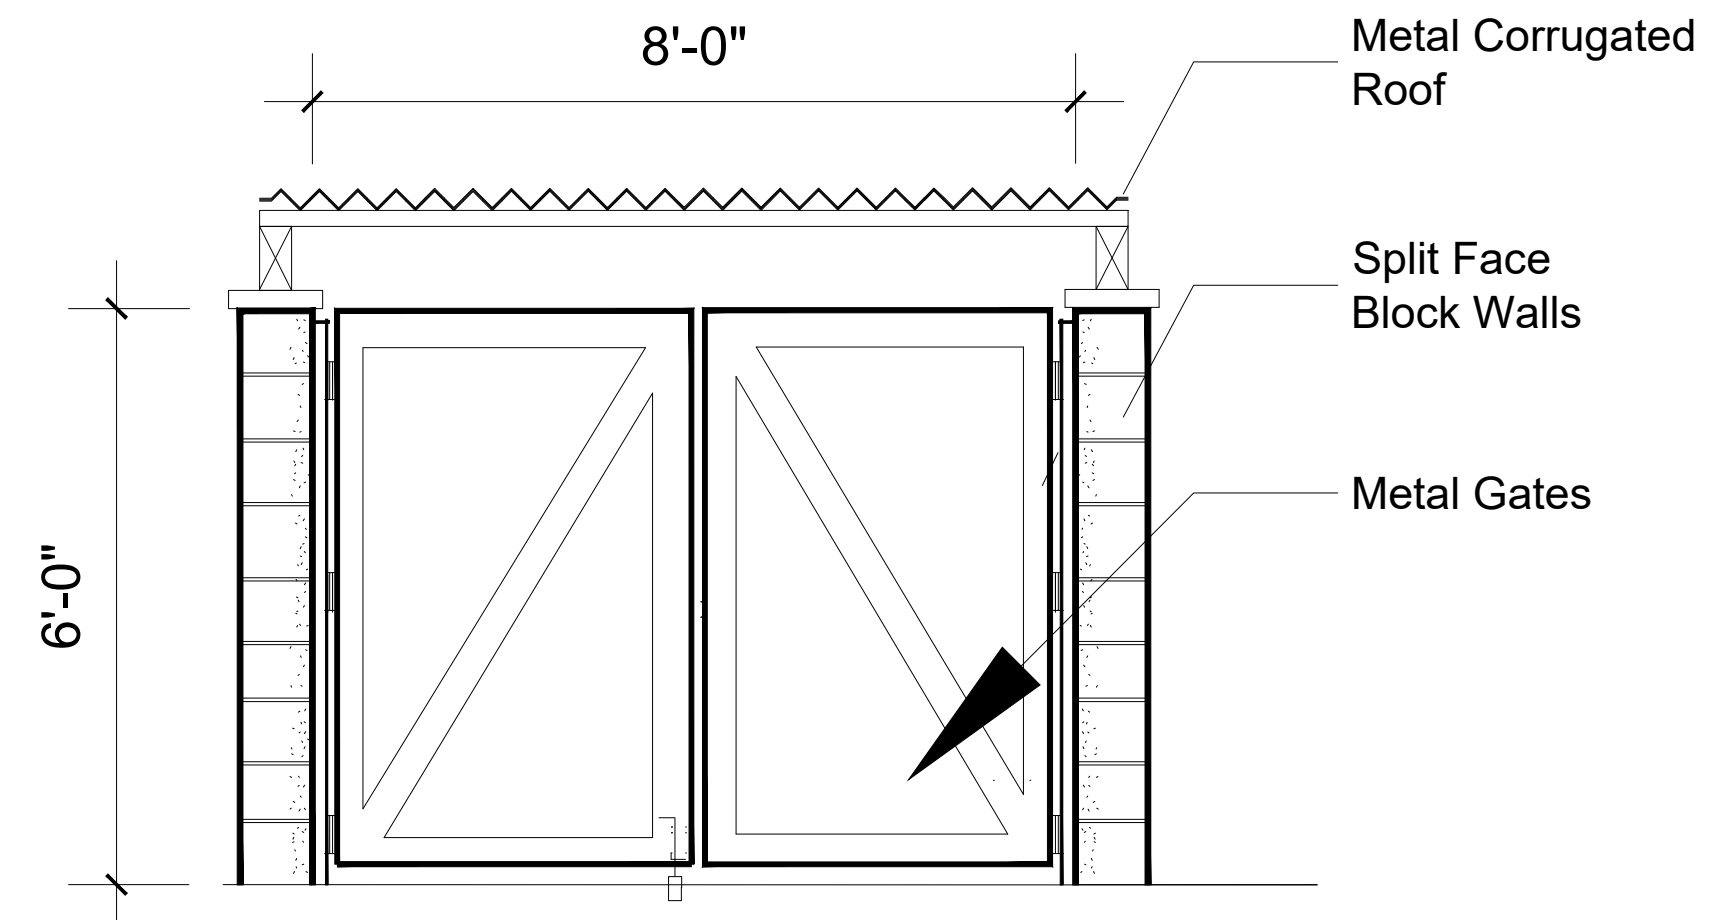

TRASH ENCLOSURE ELEVATION
SCALE: $\frac{1}{2}'' = 1'-0''$

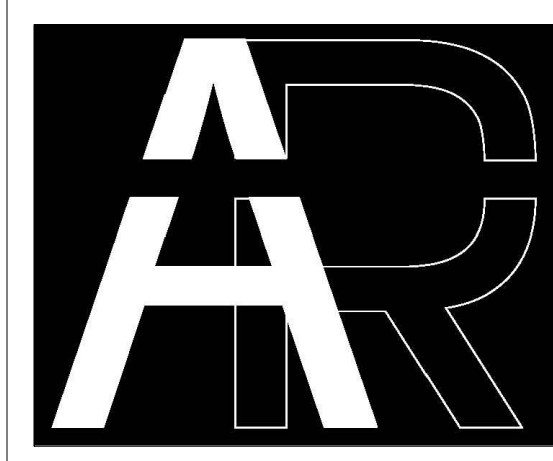

530 W LA HABRA BLVD,
LA HABRA CA 90631


Revisions:	Date:
1. Per City Comments	8-23-22

Stamp:


Scale: As Noted
Date: 07/09/22
Job No.: Not for Construction
Drawn By: ALEXIS RENDON
Designed By: AR DESIGNS
Checked By:
Drawing Title:

Site Plan

Sheet Number:
SP-1

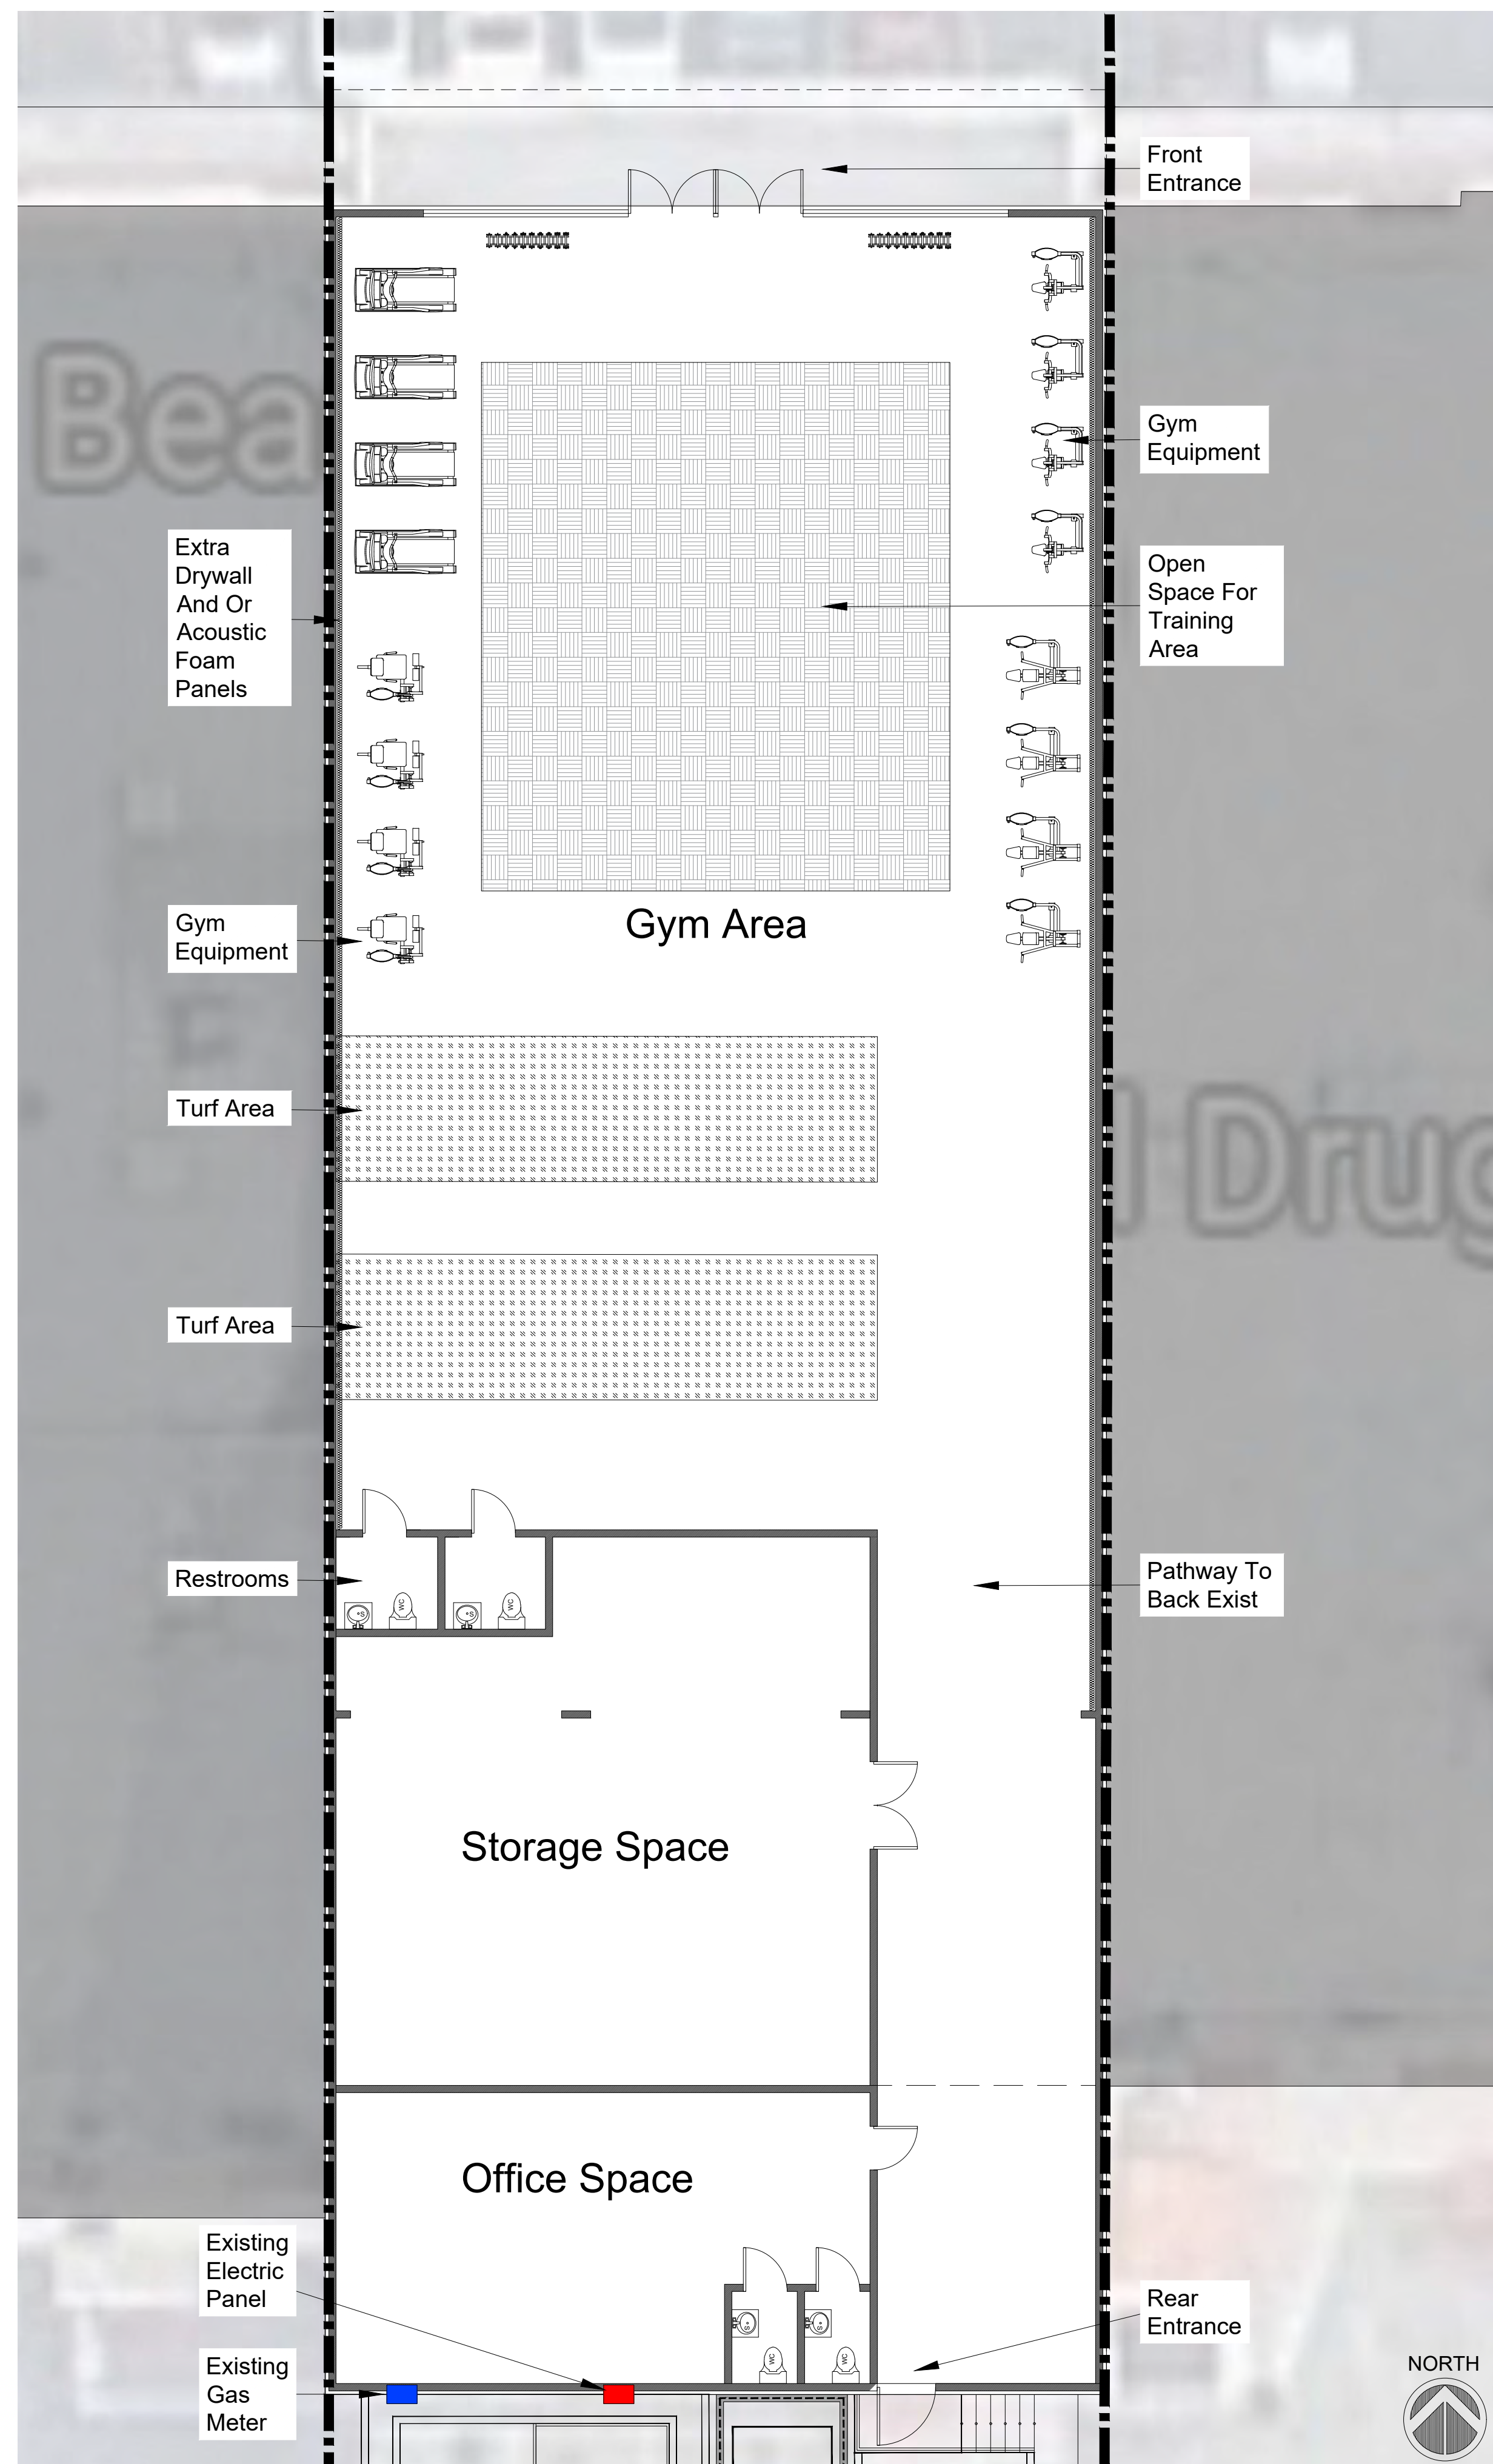

Scale: 1/8"=1'-0"

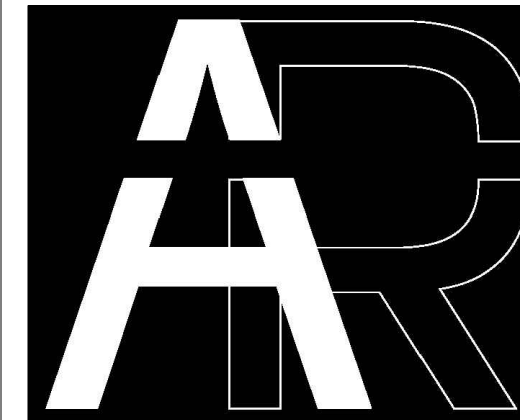

530 W LA HABRA BLVD,
LA HABRA CA 90631

Revisions:	Date:
1. Per City Comments	8-23-22

Stamp:

Scale: As Noted
 Date: 07/09/22
 Job No.: Not for Construction
 Drawn By: ALEXIS RENDON
 Designed By: AR DESIGNS
 Checked By:
 Drawing Title:

Floor Plan

Sheet Number:

FL-1