


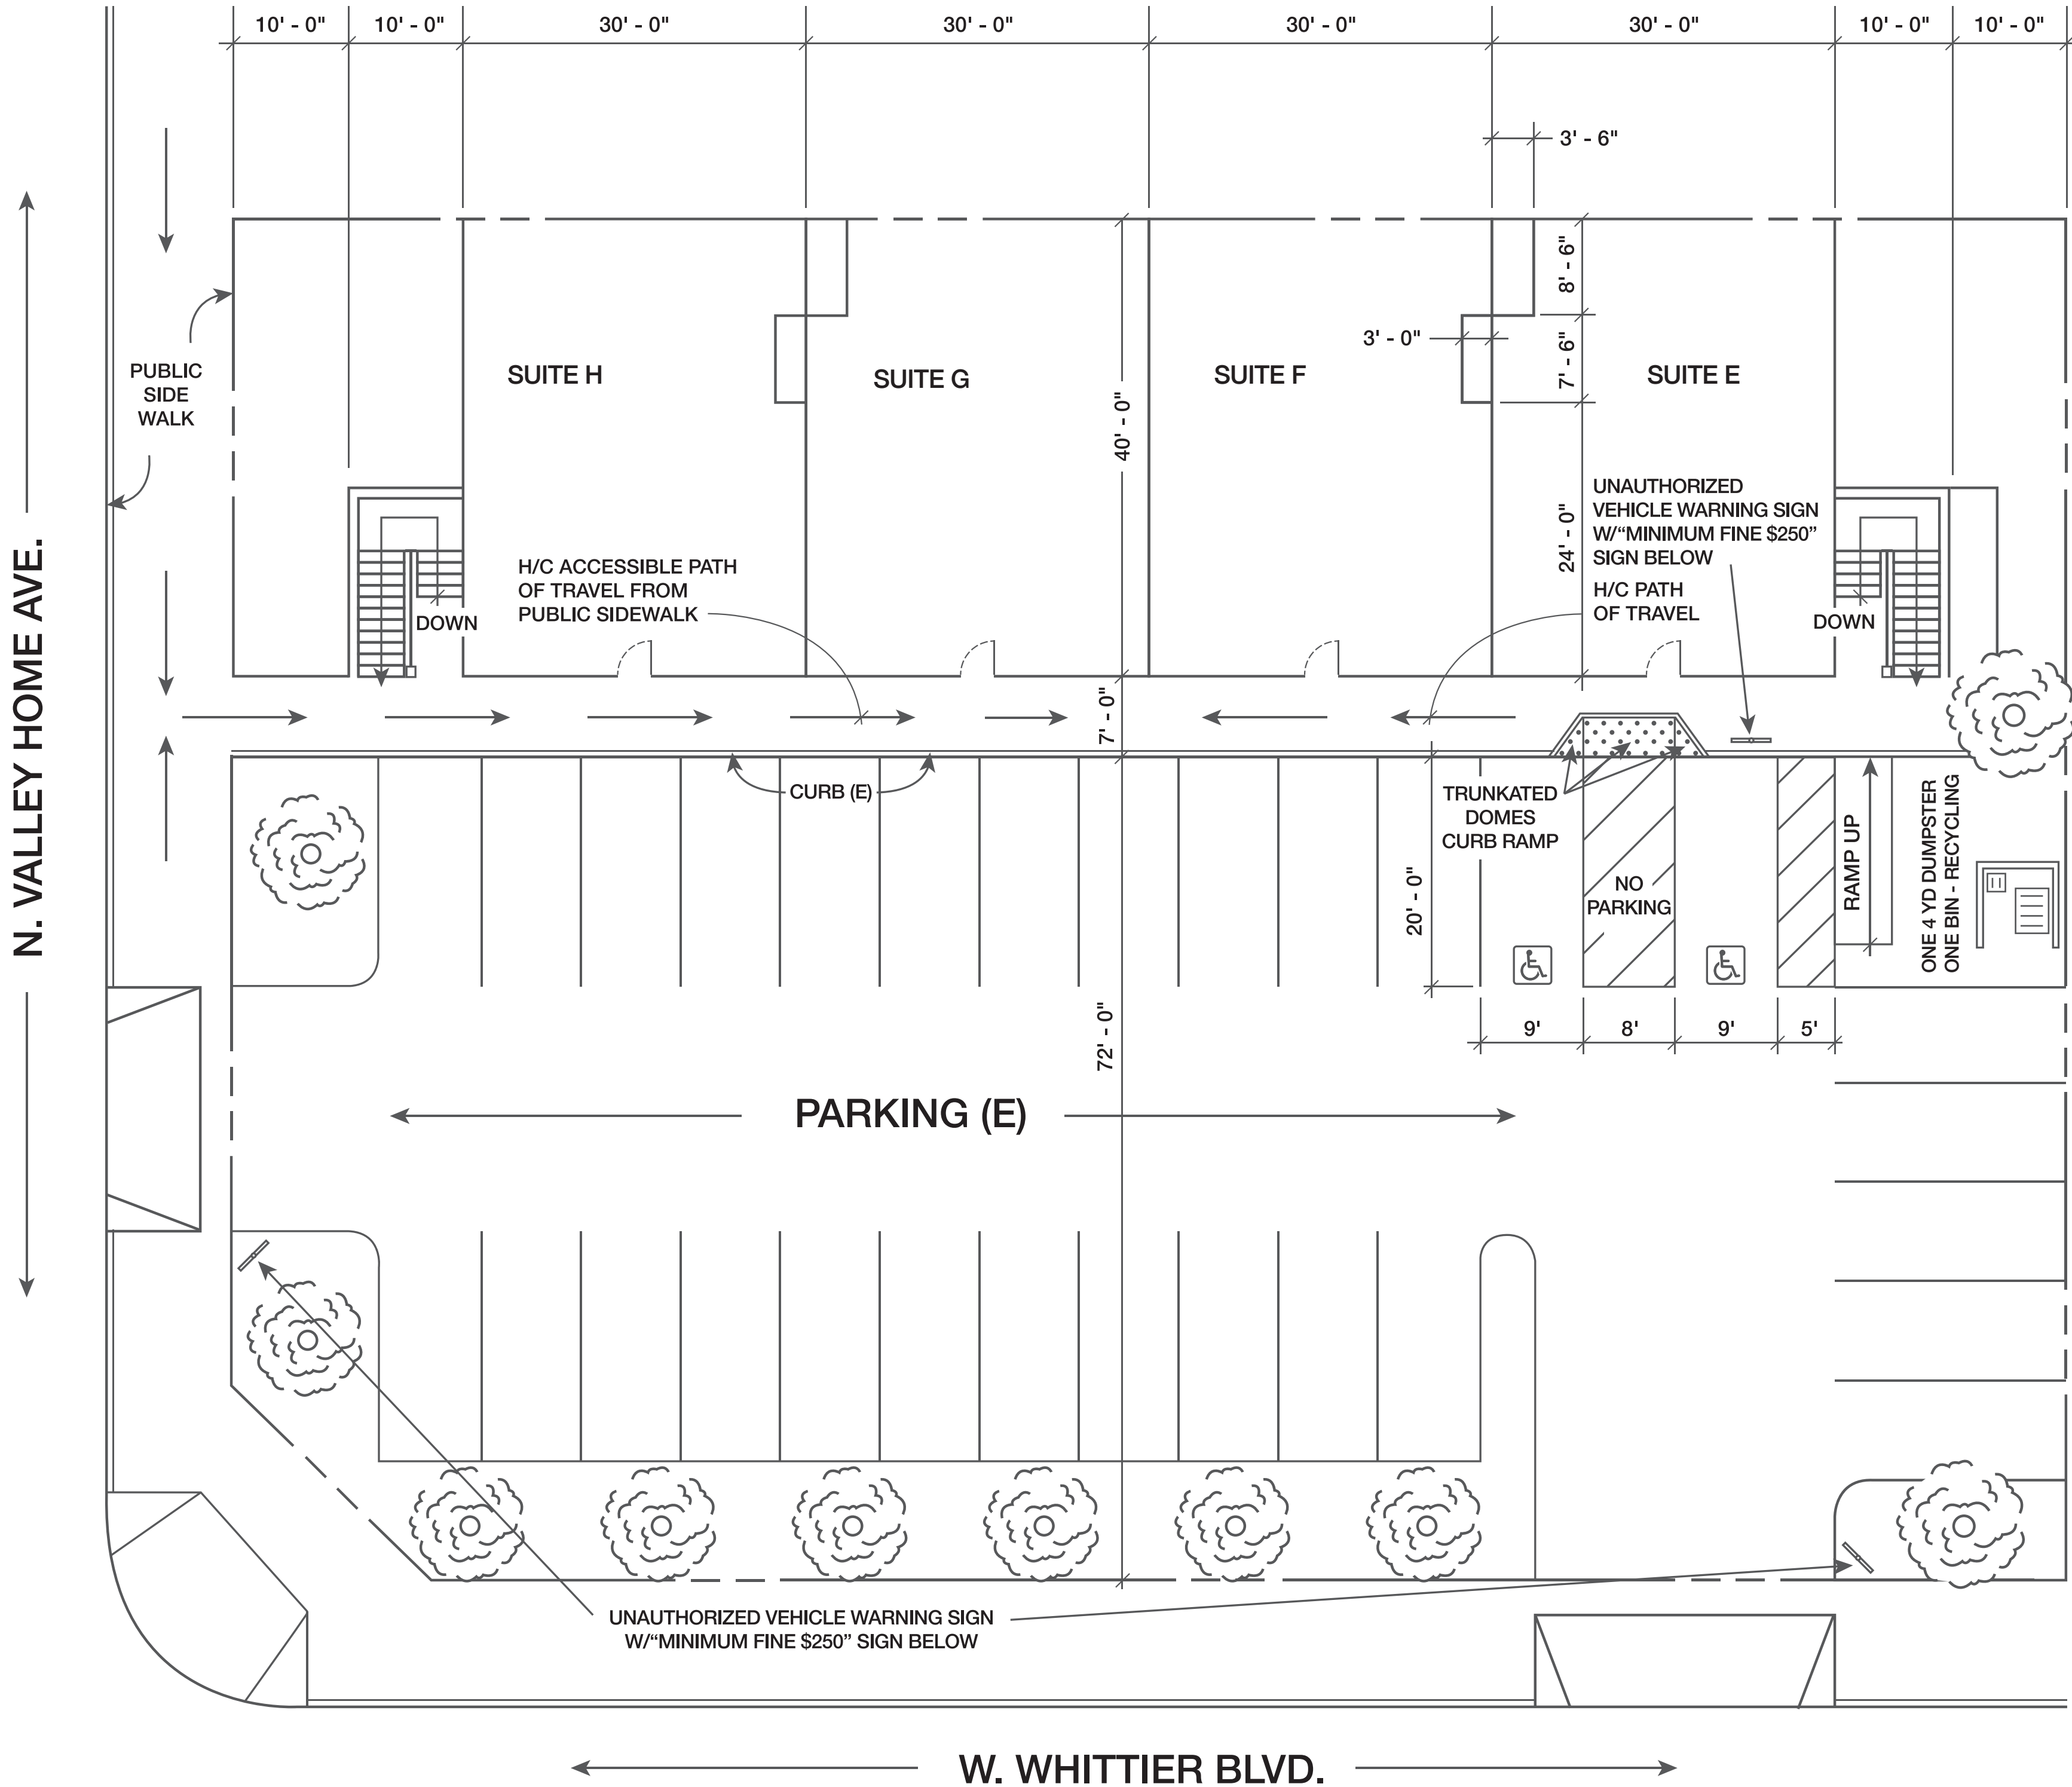

<h1>SITE PLAN</h1>		
Location: 2661 W. Whittier Blvd., Suite B La Habra CA 90631		FIRST FLOOR
		Client: My Trainer Fitness Gym
Date: 08.19.2022 Scale: 1" = 10'-0" Drawn: Marin Job: Sheet: 1 of 2		
 DUELING MIND STUDIO, INC. 360 E. 1st Street #902, North Tustin, CA 92780 714.975.1671 - www.duelingmind-studio.com		



N. VALLEY HOME AVE.

W. WHITTIER BLVD.

<h1>SITE PLAN</h1>		
<p>Location: 2661 W. Whittier Blvd., Suite B La Habra CA 90631</p>		SECOND FLOOR
		Client: My Trainer Fitness Gym
<p>Date: 08.19.2022 Scale: 1" = 10' - 0" Drawn: Marin Job: Sheet: 2 of 2</p>		
 DUELING MIND STUDIO, INC. 360 E. 1st Street #902, North Tustin, CA 92780 714.975.1671 - www.duelingmind-studio.com		