

EUCLID STREET




SITE PLAN

SCALE:
1/16" = 1'-0"

THE CHILDREN'S MUSEUM

AT IA HARPA

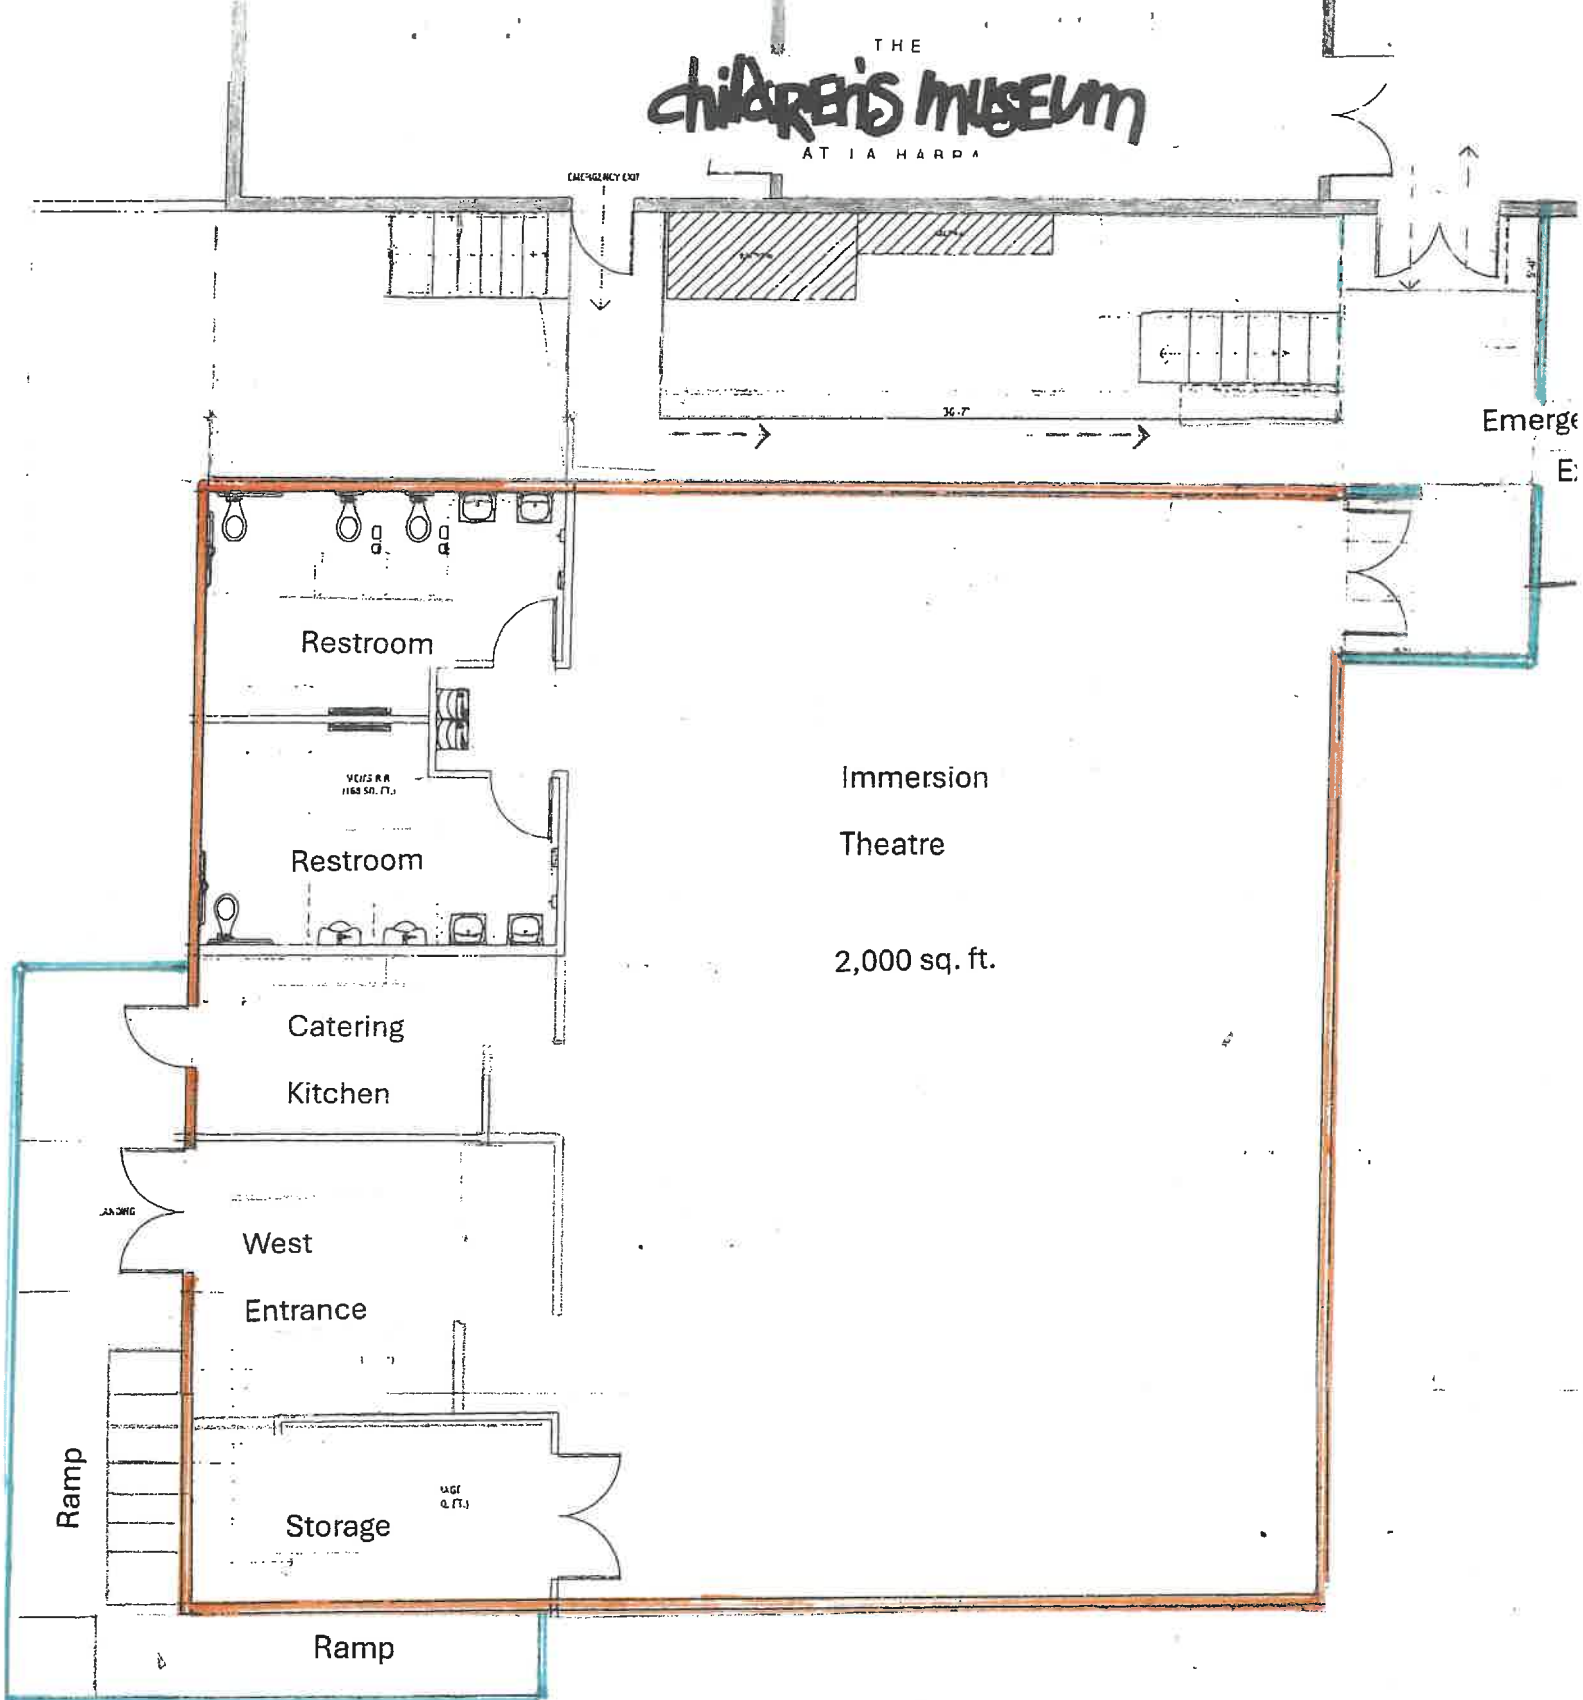

Immersion
Theatre

2,000 sq. ft.

Restroom

Restroom

Catering
Kitchen

West
Entrance

Storage

Ramp

Ramp

Emergency
Exit

EMERGENCY EXIT

Landscaping

Parking Lot