

Additional Info

APN/Parcel ID: 303-231-01
 Lot Size: 0.44
 Total SQ FT: 19,366.19
 County: Orange

Project Overview (Legend)

(A)	BB Channel Logo Illuminated 7.07 SQFT(ea.) Qty. 2
(B)	MID Illuminated 97.28 SQFT (ea.) Qty. 1
(C)	Building Illuminated 30.54 SQFT Total Qty. 1
(D)	Building Illuminated 20.56 SQFT Total Qty. 1

PROMOTION PLUS SIGN CO., INC.
"The Imaging Experts"

Check Us Out On zoomsupply.com

21034 Osborne St. Canoga Park, CA 91304
 (P) 818.993.5406 (F) 818.993.3174

State Licence 853228

Job Location	Berri Brothers 750 North Harbor Boulevard, La Habra, California 90631
---------------------	--

Owner Information	Berri Brothers, Inc. David Berri 3199 Red Hill Ave #B Costa Mesa, CA 92626 714-801-3918
--------------------------	---

Project Information	Project: Berri Brothers MID Designed by: LR/KE/BM Date: 12/12/2023 Estimate #: 137426 Revision: 07
----------------------------	--

Approval

X _____ DATE _____



I have reviewed all renderings and I am satisfied with the look and the scope of the work listed within.

This rendering is property of Promotion Plus Sign Co., Inc. and cannot be reproduced without written consent of owner

PERMIT PACK


[A] Canopy

L Canopy Length: 70'-0" W Canopy Width: 32'-0" Fascia Height: 36" Clearance: 17'-6"

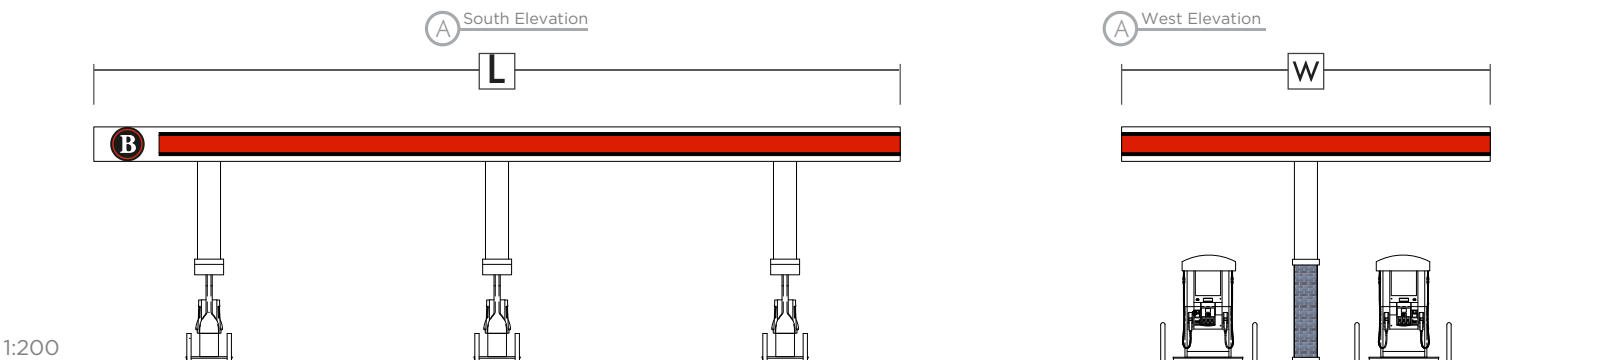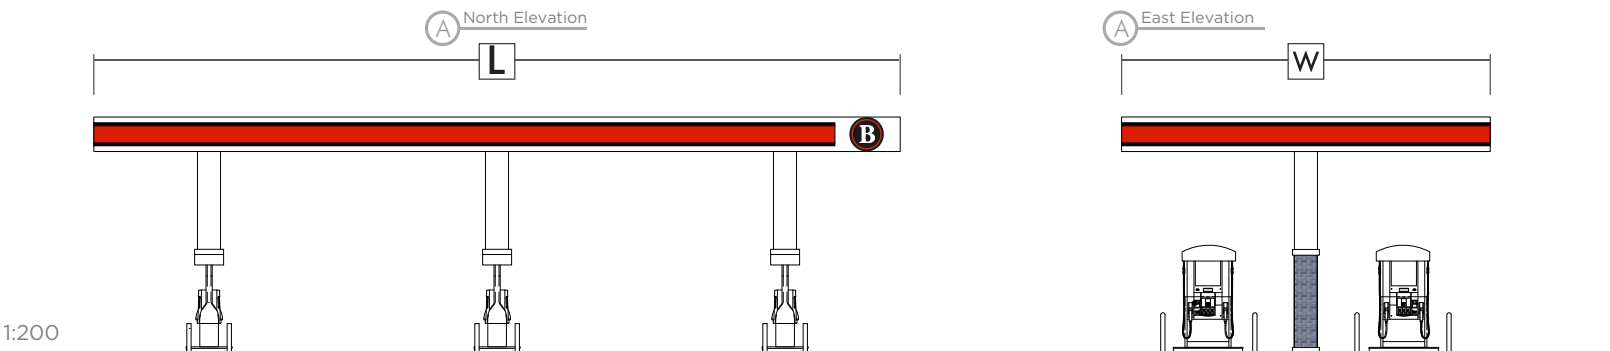

Additional Info


• Install new Berri Brothers Channel Logo onto canopy fascia.

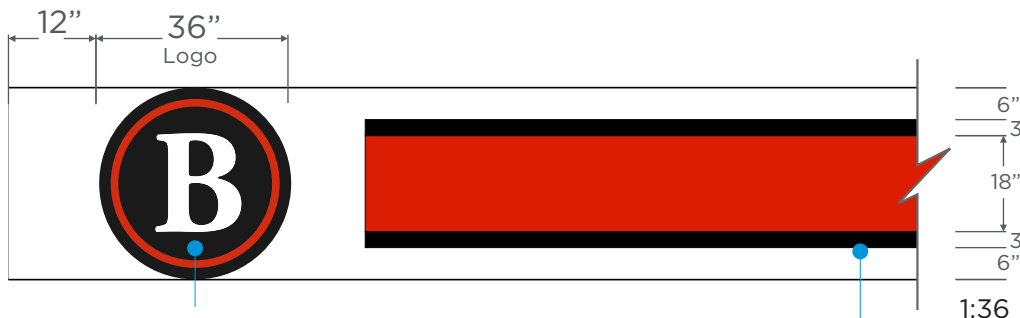

Front Illuminated Channel Logo | 7.07 sqft Per Logo

.177" White Plex Faces With Vinyl | 1" Black Trimcap | 3" Black Returns
White LED Internal Illumination | Mounted With x8 #10x1" Tek

White ACM with Vinyl/Painted Band on Canopy Fascia

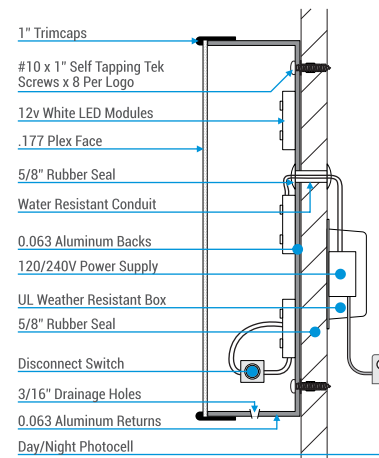

Illumination Area



Night view (intensity may vary)

3M 3630-33

3M 3635-22B Blackout



PROMOTION PLUS SIGN CO., INC.
"The Imaging Experts"

Check Us Out On zoomsupply.com

21034 Osborne St. Canoga Park, CA 91304
(P) 818.993.5406 (F) 818.993.3174

State Licence 853228



Job Location

Berri Brothers
750 North Harbor Boulevard, La Habra, California 90631

Owner Information

Berri Brothers, Inc.
David Berri
3199 Red Hill Ave #B
Costa Mesa, CA 92626
714-801-3918

Project Information

Project — Berri Brothers MID
Designed by — LR/KE/BM
Date — 12/12/2023
Estimate # — 137426
Revision — 07


Approval

X _____ DATE _____

I have reviewed all renderings and I am satisfied with the look and the scope of the work listed within.

This rendering is property of Promotion Plus Sign Co., Inc. and cannot be reproduced without written consent of owner

PERMIT PACK

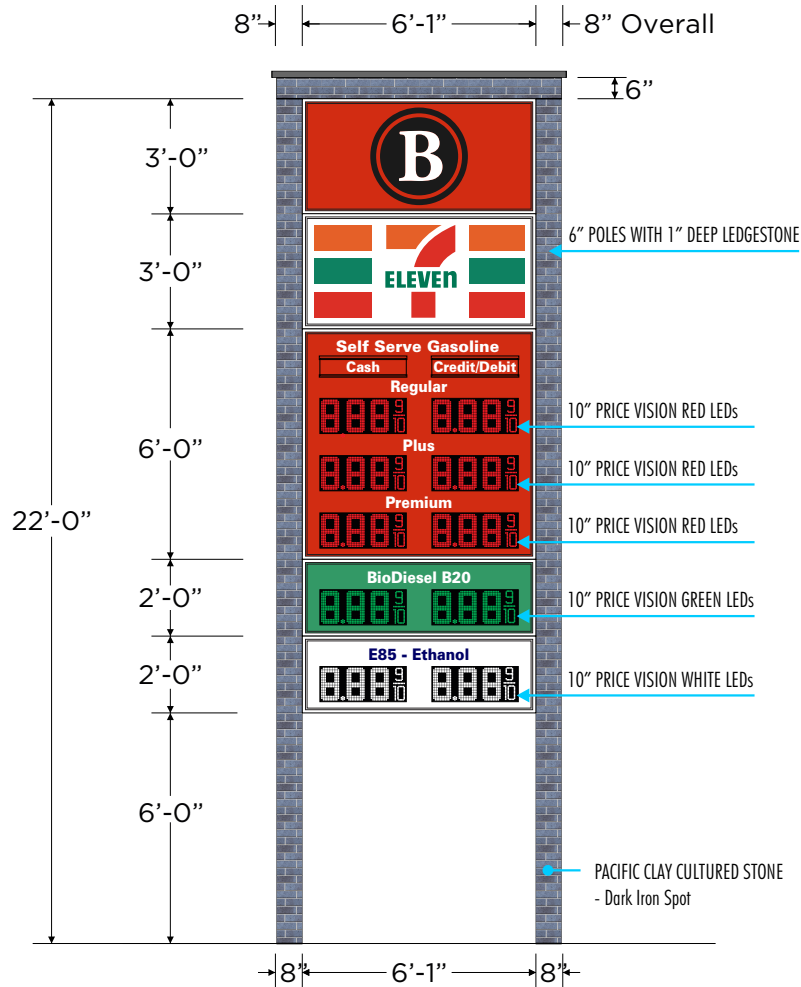

MID Price Cabinet | Double Sided | 1:60 | 97.28 SQFT

Internally Illuminated Aluminum Cabinets
 Formed Polycarbonate Faces
 10" Red, Green & White PriceVision LEDs
 LED Retrofit
 Installed in between existing poles. Install Cladding Veneer below cabinets.

Existing MID

Attachment Method

Scope

Install	Removal of existing faces, retainers, and cabinets. Install new cabinets, and faces in between existing poles. Install cladding w/ veneer below newly installed cabinets.
---------	---

3M
3630-33
RED

ARLON
4500-061
M. GREEN

PMS
165 C

PMS
341 C

PROMOTION PLUS SIGN CO., INC.
"The Imaging Experts"

Check Us Out On zoomnsupply.com

21034 Osborne St. Canoga Park, CA 91304
 (P) 818.993.5406 (F) 818.993.3174

State Licence 853228

Job Location	Owner Information
Berri Brothers 750 North Harbor Boulevard, La Habra, California 90631	Berri Brothers, Inc. David Berri 3199 Red Hill Ave #B Costa Mesa, CA 92626 714-801-3918

Project Information
Project — Berri Brothers MID
Designed by — LR/KE/BM
Date — 12/12/2023
Estimate # — 137426
Revision — 07


Approval

X _____ DATE _____

I have reviewed all renderings and I am satisfied with the look and the scope of the work listed within.

This rendering is property of Promotion Plus Sign Co., Inc. and cannot be reproduced without written consent of owner

PERMIT PACK

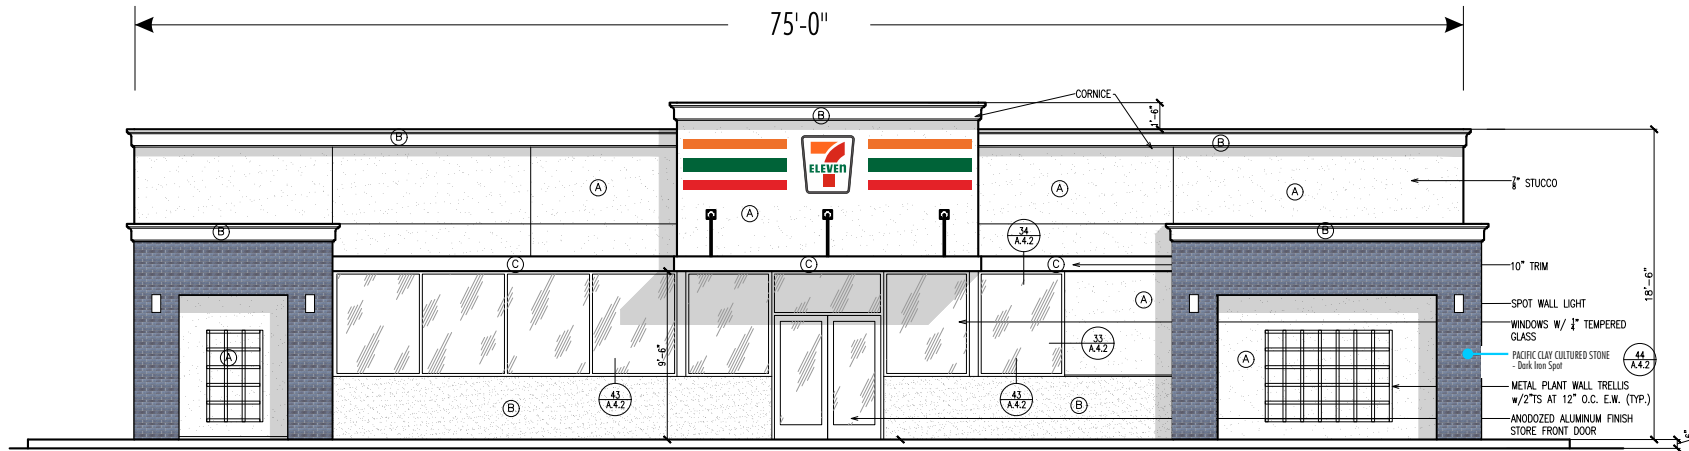

PROPOSED NORTH ELEVATION:

Scale 1:130

SQUARE FOOTAGE:	
PROPOSED: FRONT WALL WALL SIGN - A	30.54 SQ.FT.
TOTAL:	30.54 SQ.FT



**PROMOTION PLUS
SIGN CO., INC.**
"The Imaging Experts"

Check Us Out On zoomsupply.com

21034 Osborne St. Canoga Park, CA 91304
(P) 818.993.5406 (F) 818.993.3174

State Licence 853228



Job Location

Berri Brothers
750 North Harbor Boulevard, La
Habra, California 90631

Owner Information

Berri Brothers, Inc.
David Berri
3199 Red Hill Ave #B
Costa Mesa, CA 92626
714-801-3918

Project Information

Project — Berri Brothers MID
Designed by — LR/KE/BM
Date — 12/12/2023
Estimate # — 137426
Revision — 07


Approval

X _____ DATE _____

I have reviewed all renderings and I am satisfied with the look and the scope of the work listed within.

This rendering is property of Promotion Plus Sign Co., Inc. and cannot be reproduced without written consent of owner

PERMIT PACK

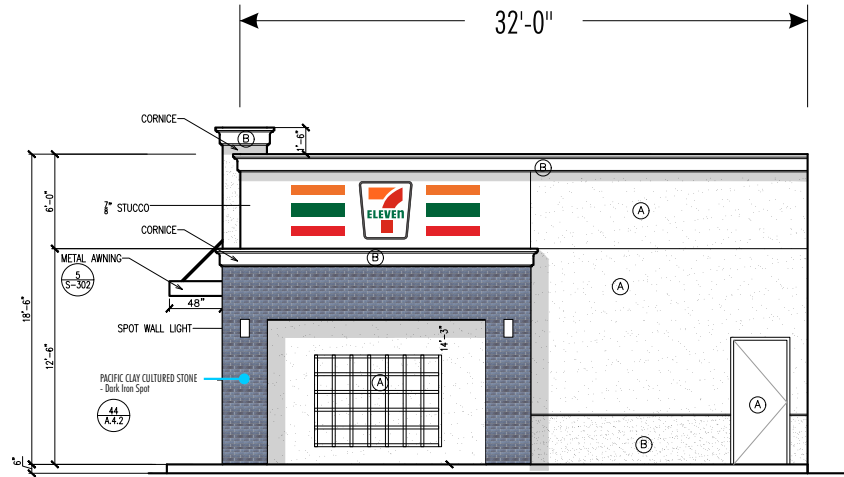

D PROPOSED WEST ELEVATION:
Scale 1:130

SQUARE FOOTAGE:	
PROPOSED: SIDE WALL WALL SIGN - B	20.56 SQ.FT.
TOTAL:	20.56 SQ.FT

PROMOTION PLUS SIGN CO., INC.
"The Imaging Experts"

Check Us Out On zoomsupply.com

21034 Osborne St. Canoga Park, CA 91304
(P) 818.993.5406 (F) 818.993.3174

State Licence 853228


Job Location	Berri Brothers 750 North Harbor Boulevard, La Habra, California 90631
---------------------	--

Owner Information	Berri Brothers, Inc. David Berri 3199 Red Hill Ave #B Costa Mesa, CA 92626 714-801-3918
--------------------------	---

Project	Berri Brothers MID
Designed by	LR/KE/BM
Date	12/12/2023
Estimate #	137426
Revision	07

Approval	
X	DATE
I have reviewed all renderings and I am satisfied with the look and the scope of the work listed within.	
This rendering is property of Promotion Plus Sign Co., Inc. and cannot be reproduced without written consent of owner	

PERMIT PACK

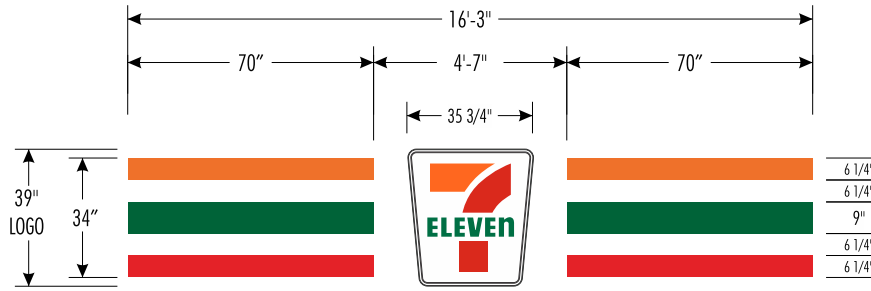



C

7-Eleven Illum. Channel Stripe and Wall Sign

SCALE 1:40

SQUARE FOOTAGE:
Display Square Footage : **30.54**

PART #: TO BE ASSIGNED (CUSTOM PART)
LOGO PART #: SENW39EM02

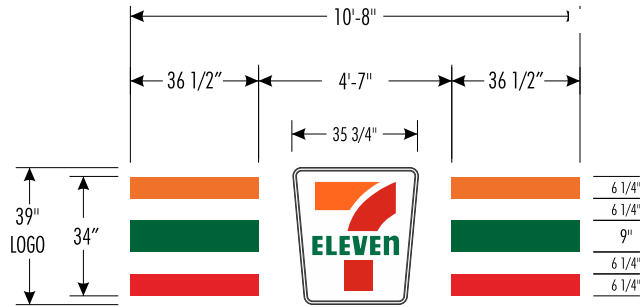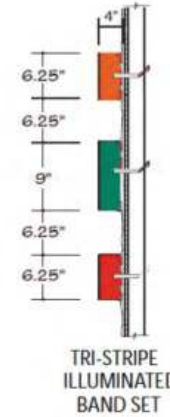


D

7-Eleven Illum. Channel Stripe and Wall Sign

SCALE 1:40

SQUARE FOOTAGE:
Display Square Footage : **20.56**

PART #: SENSTRP3911-KIT
LOGO PART #: SENW39EM02

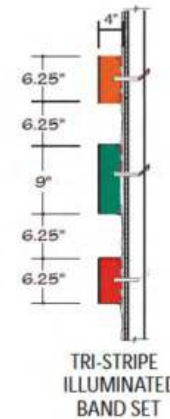

PROMOTION PLUS SIGN CO., INC.
"The Imaging Experts"

Check Us Out On zoomnsupply.com

21034 Osborne St. Canoga Park, CA 91304
(P) 818.993.5406 (F) 818.993.3174

State Licence 853228



Job Location

Berri Brothers
750 North Harbor Boulevard, La Habra, California 90631

Owner Information

Berri Brothers, Inc.
David Berri
3199 Red Hill Ave #B
Costa Mesa, CA 92626
714-801-3918

Project Information

Project — Berri Brothers MID
Designed by — LR/KE/BM
Date — 12/12/2023
Estimate # — 137426
Revision — 07

Approval

X DATE

I have reviewed all renderings and I am satisfied with the look and the scope of the work listed within.

This rendering is property of Promotion Plus Sign Co., Inc. and cannot be reproduced without written consent of owner

PERMIT PACK