




SOUTH ELEVATION
SCALE: 1/4" = 1'-0"

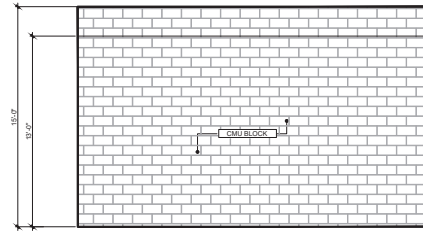

WEST ELEVATION
SCALE: 1/4" = 1'-0"

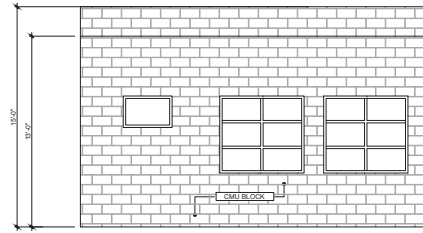

EAST ELEVATION
SCALE: 1/4" = 1'-0"

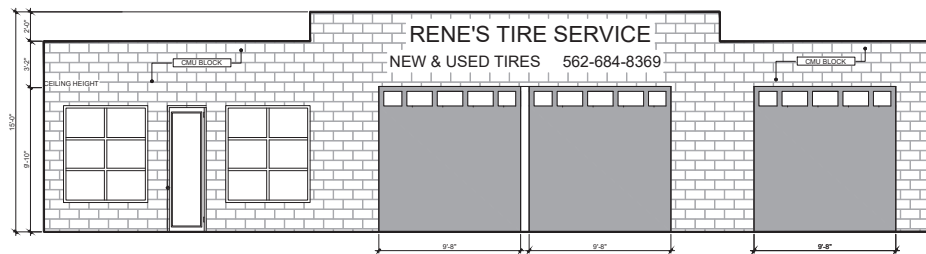

NORTH ELEVATION
SCALE: 1/4" = 1'-0"



CPR STUDIO

CARLOS PEREZ-RAMIREZ
PRINCIPAL
CPRSTUDIOOO@GMAIL.COM
658.780.0239
CPRSTUDIO.NET

notes

1. Drawings are based on survey data and may not accurately represent what is physically present.
2. Do not scale from this drawing. All dimensions to be site verified by the contractor before proceeding.
3. All dimensions are in feet unless noted otherwise.
4. Carlos Perez-Ramirez shall be notified in writing of any discrepancies.

revisions

REV	DATE	DRAWN	APP.	NOTES
REV_1_NO				
REV_2_NO				
REV_3_NO				
REV_4_NO				

REV_1_NO

REV_2_NO

REV_3_NO

REV_4_NO

DISCLAIMER NOTICE
ALL DESIGN, DETAILS, PLANS AND SPECIFICATIONS INDICATED BY THE DRAWINGS ARE THE SOLE PROPERTY OF CPR STUDIO. THE DRAWINGS ARE CREATED AND INTENDED FOR THE USE OF THE CONTRACTOR FOR THE PROJECT DESCRIBED HEREIN. NO PART THEREOF SHALL BE REPRODUCED, COPIED, ADAPTED, MODIFIED OR DISTRIBUTED TO OTHERS WITHOUT PRIOR WRITTEN AND SPECIFIC CONSENT OF CPR STUDIO.

project north
NOT TO SCALE



status: **ARCHITECTURAL**

client:

**RENE_SALGADO_SOTELO
AND_ALBERTANA_SALGADO**

project:

RENE'S_TIRE_SHOP

title:

EXISTING_ELEVATIONS

revision: **REV NO**

drawn by: **CPR**

approved by:

date: **09_04_25**

job no: **501**

scale + size: **1/8"=1'-0"**

drawing no:

A3.0



CPR STUDIO

CARLOS PEREZ-RAMIREZ
PRINCIPAL
CPRSTUDIOOO@GMAIL.COM
658.780.0228
CPRSTUDIO.NET

notes

1. Drawings are based on survey data and may not accurately represent what is physically present.
2. Do not scale from this drawing. All dimensions to be site verified by the contractor before proceeding.
3. All dimensions are in feet unless noted otherwise.
4. Carlos Perez-Ramirez shall be notified in writing of any discrepancies.

revisions

REV	DATE	DRAWN	APP.	NOTES
REV_1_NO				
REV_2_NO				
REV_3_NO				
REV_4_NO				

INTERSECTION NOTICE
ALL DESIGN, DETAILS, PLANS AND SPECIFICATIONS INDICATED BY THE DRAWINGS ARE THE SOLE PROPERTY OF CPR STUDIO. THE DRAWINGS ARE CREATED AND INTENDED FOR THE USE OF THE CONTRACTOR FOR THE PROJECT DESCRIBED HEREIN. NOT PART THEREOF SHALL BE REPRODUCED, COPIED, ADAPTED, MODIFIED OR DISTRIBUTED TO OTHERS WITHOUT PRIOR WRITTEN AND SPECIFIC CONSENT OF CPR STUDIO.

project north

NOT TO SCALE



status: **ARCHITECTURAL**

client:

**RENE_SALGADO_SOTELO
AND_ALBERTANA_SALGADO**

project:

RENE'S_TIRE_SHOP

title:

PROPOSED_ELEVATIONS

revision: **REV NO**

drawn by: **CPR**

approved by:


date: **09_04_25**

job no: **501**

scale + size: **1/8"=1'-0"**


drawing no:

A3.1

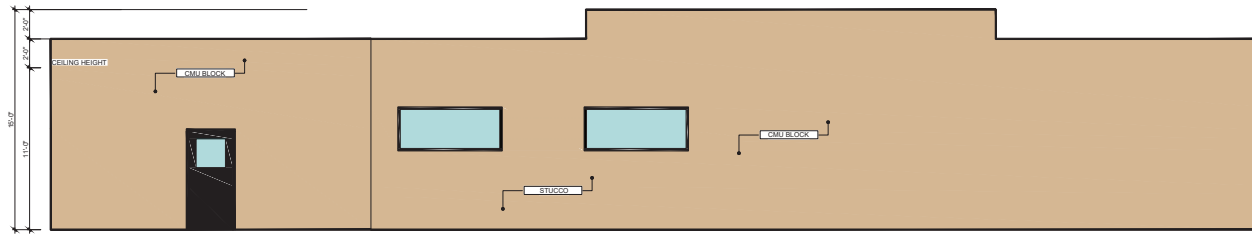


SOUTH ELEVATION

SCALE: 1/4" = 1'-0"

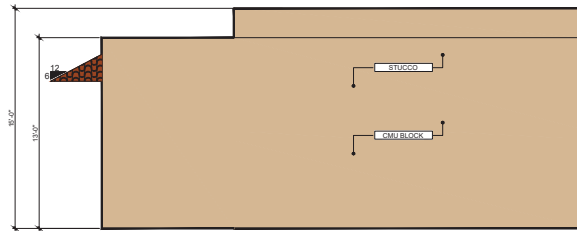


WEST ELEVATION

SCALE: 1/4" = 1'-0"

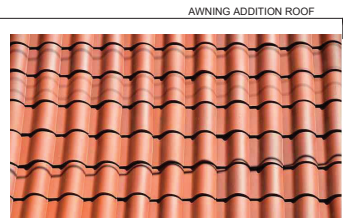

AWNING ADDITION ROOF

SPANISH "S" TILES

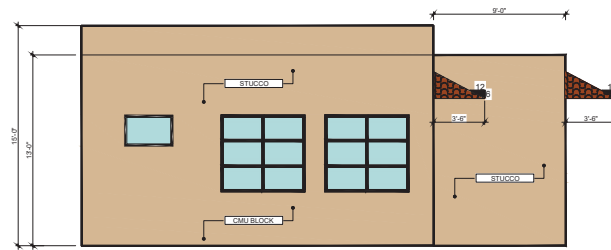

EAST ELEVATION

SCALE: 1/4" = 1'-0"

STUCCO COLOR OPTIONS



SWISS COFFEE




CELESTIAL MOON



ANTIQUE WHITE



SPANISH WHITE

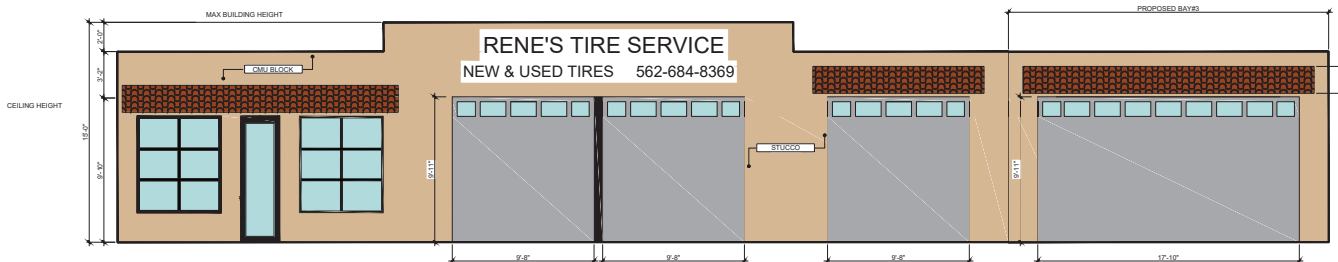

NORTH ELEVATION

SCALE: 1/4" = 1'-0"