


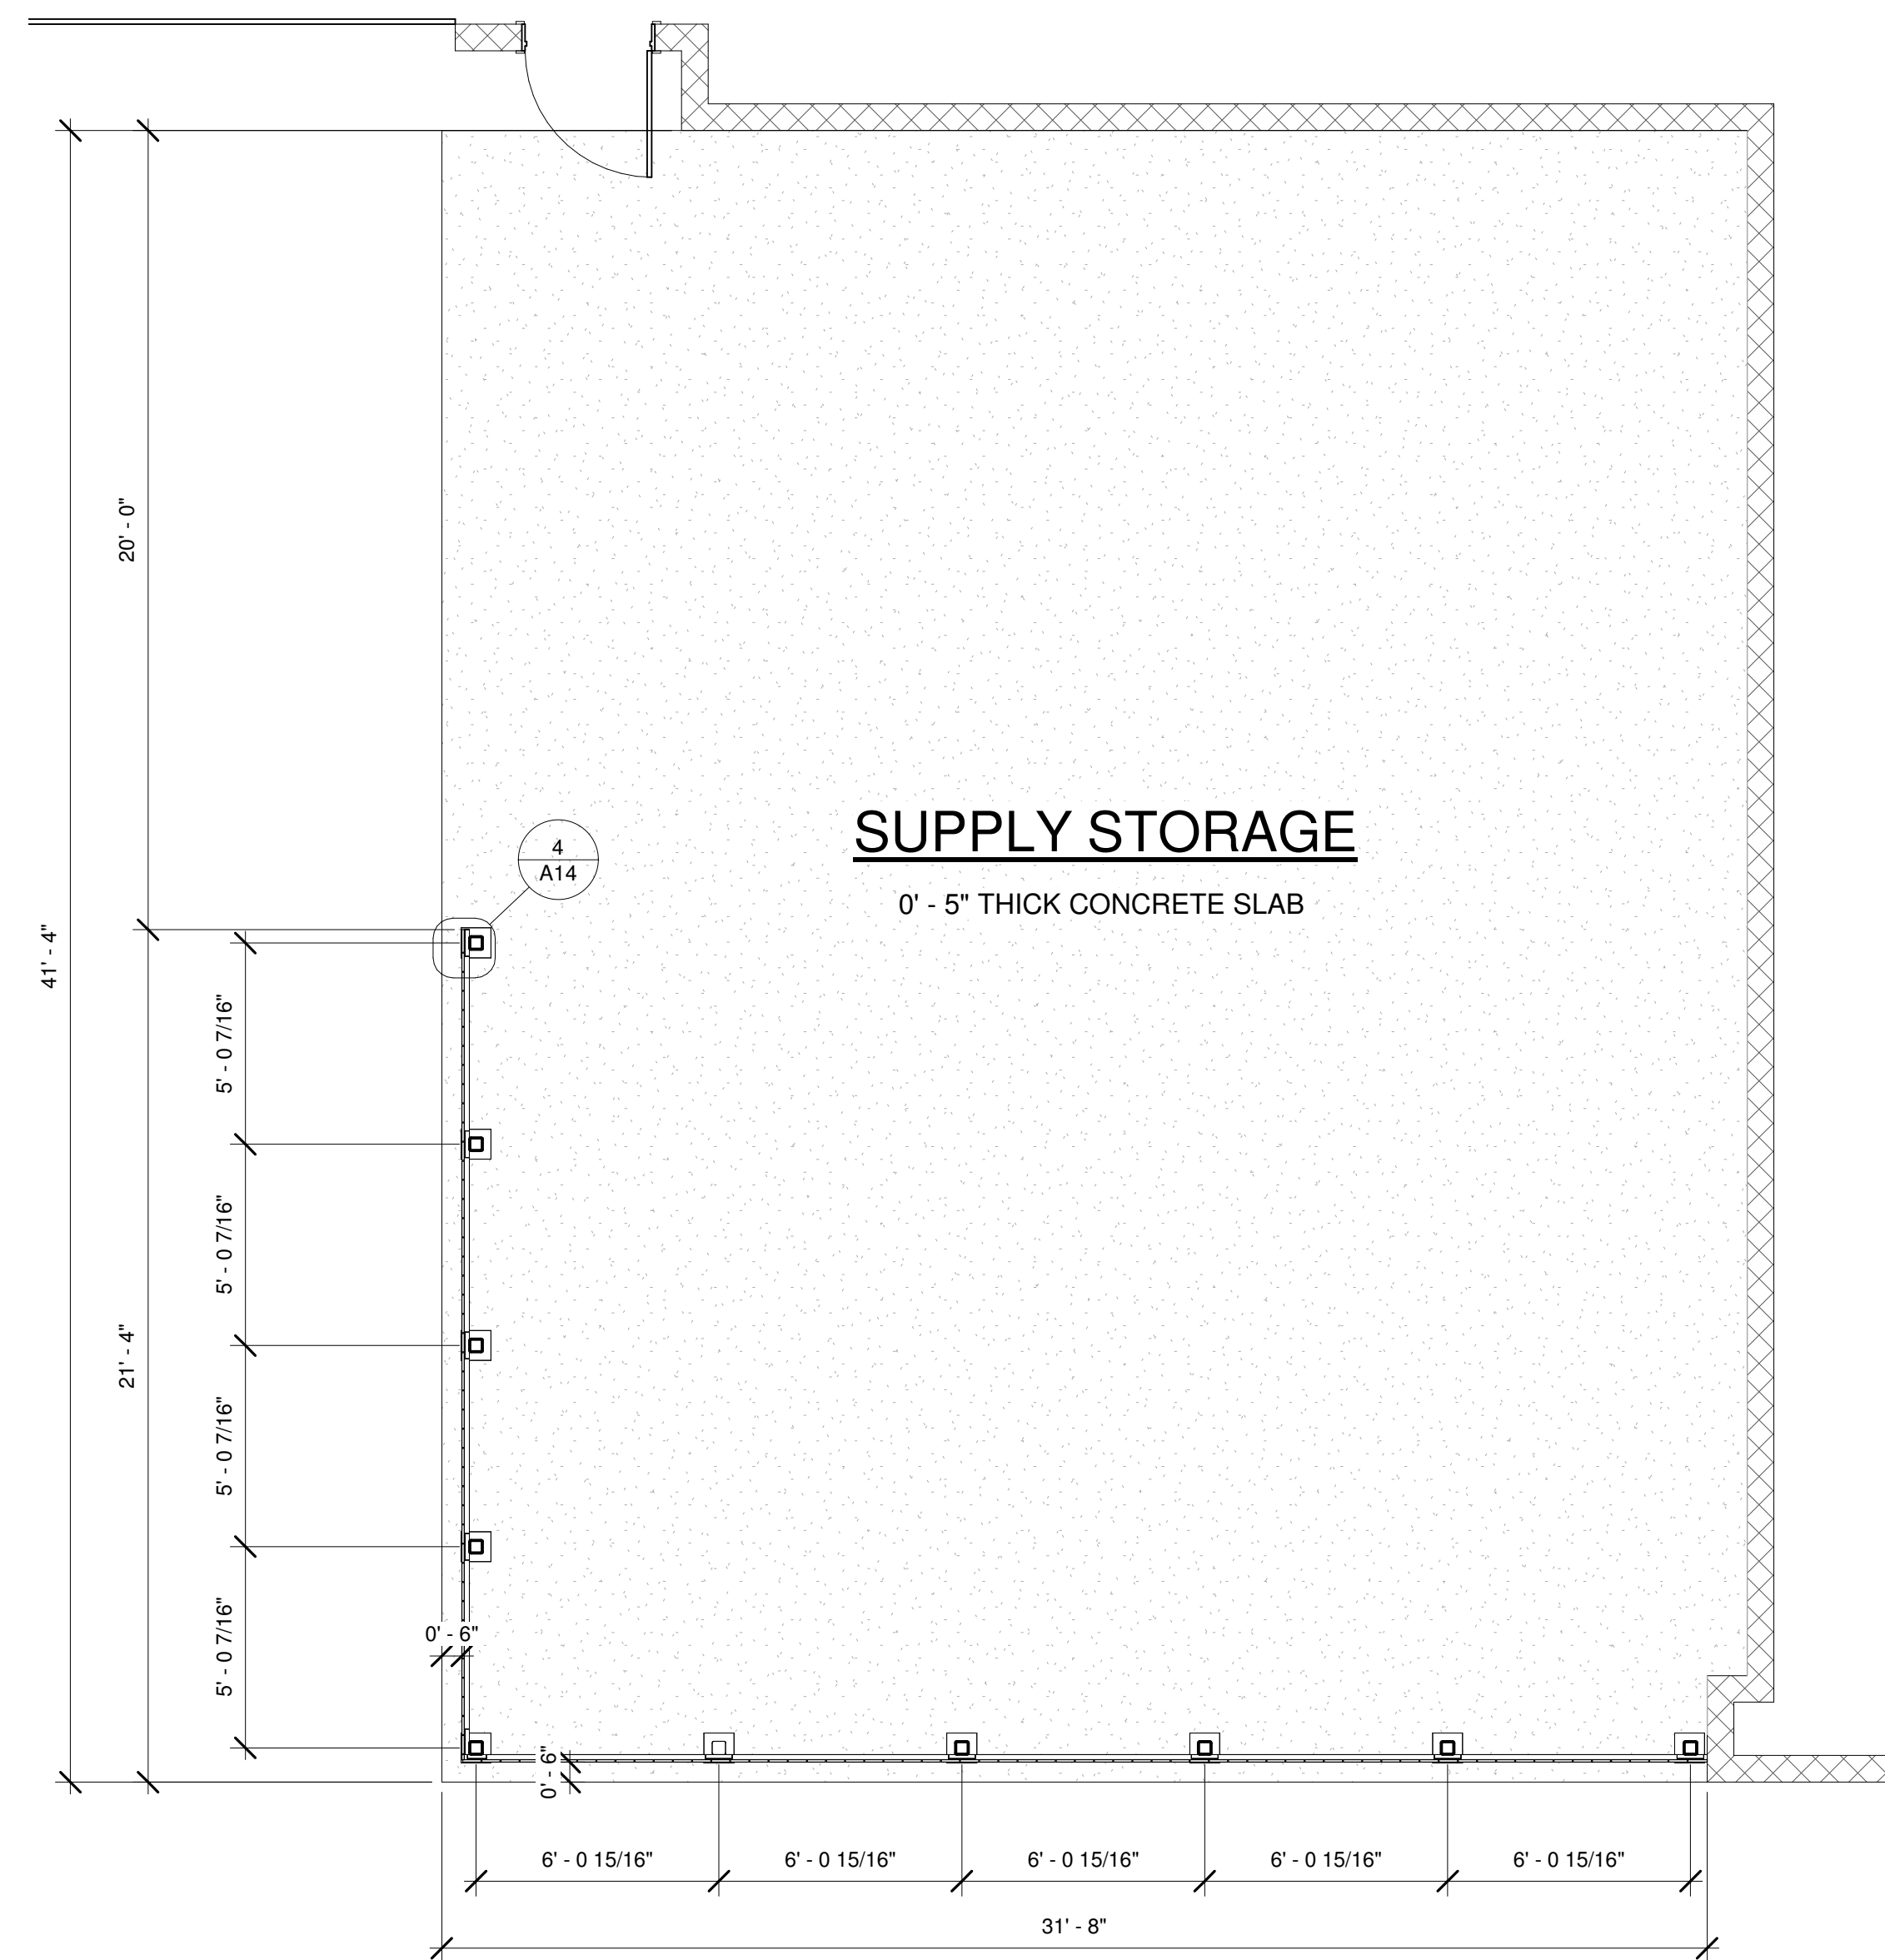
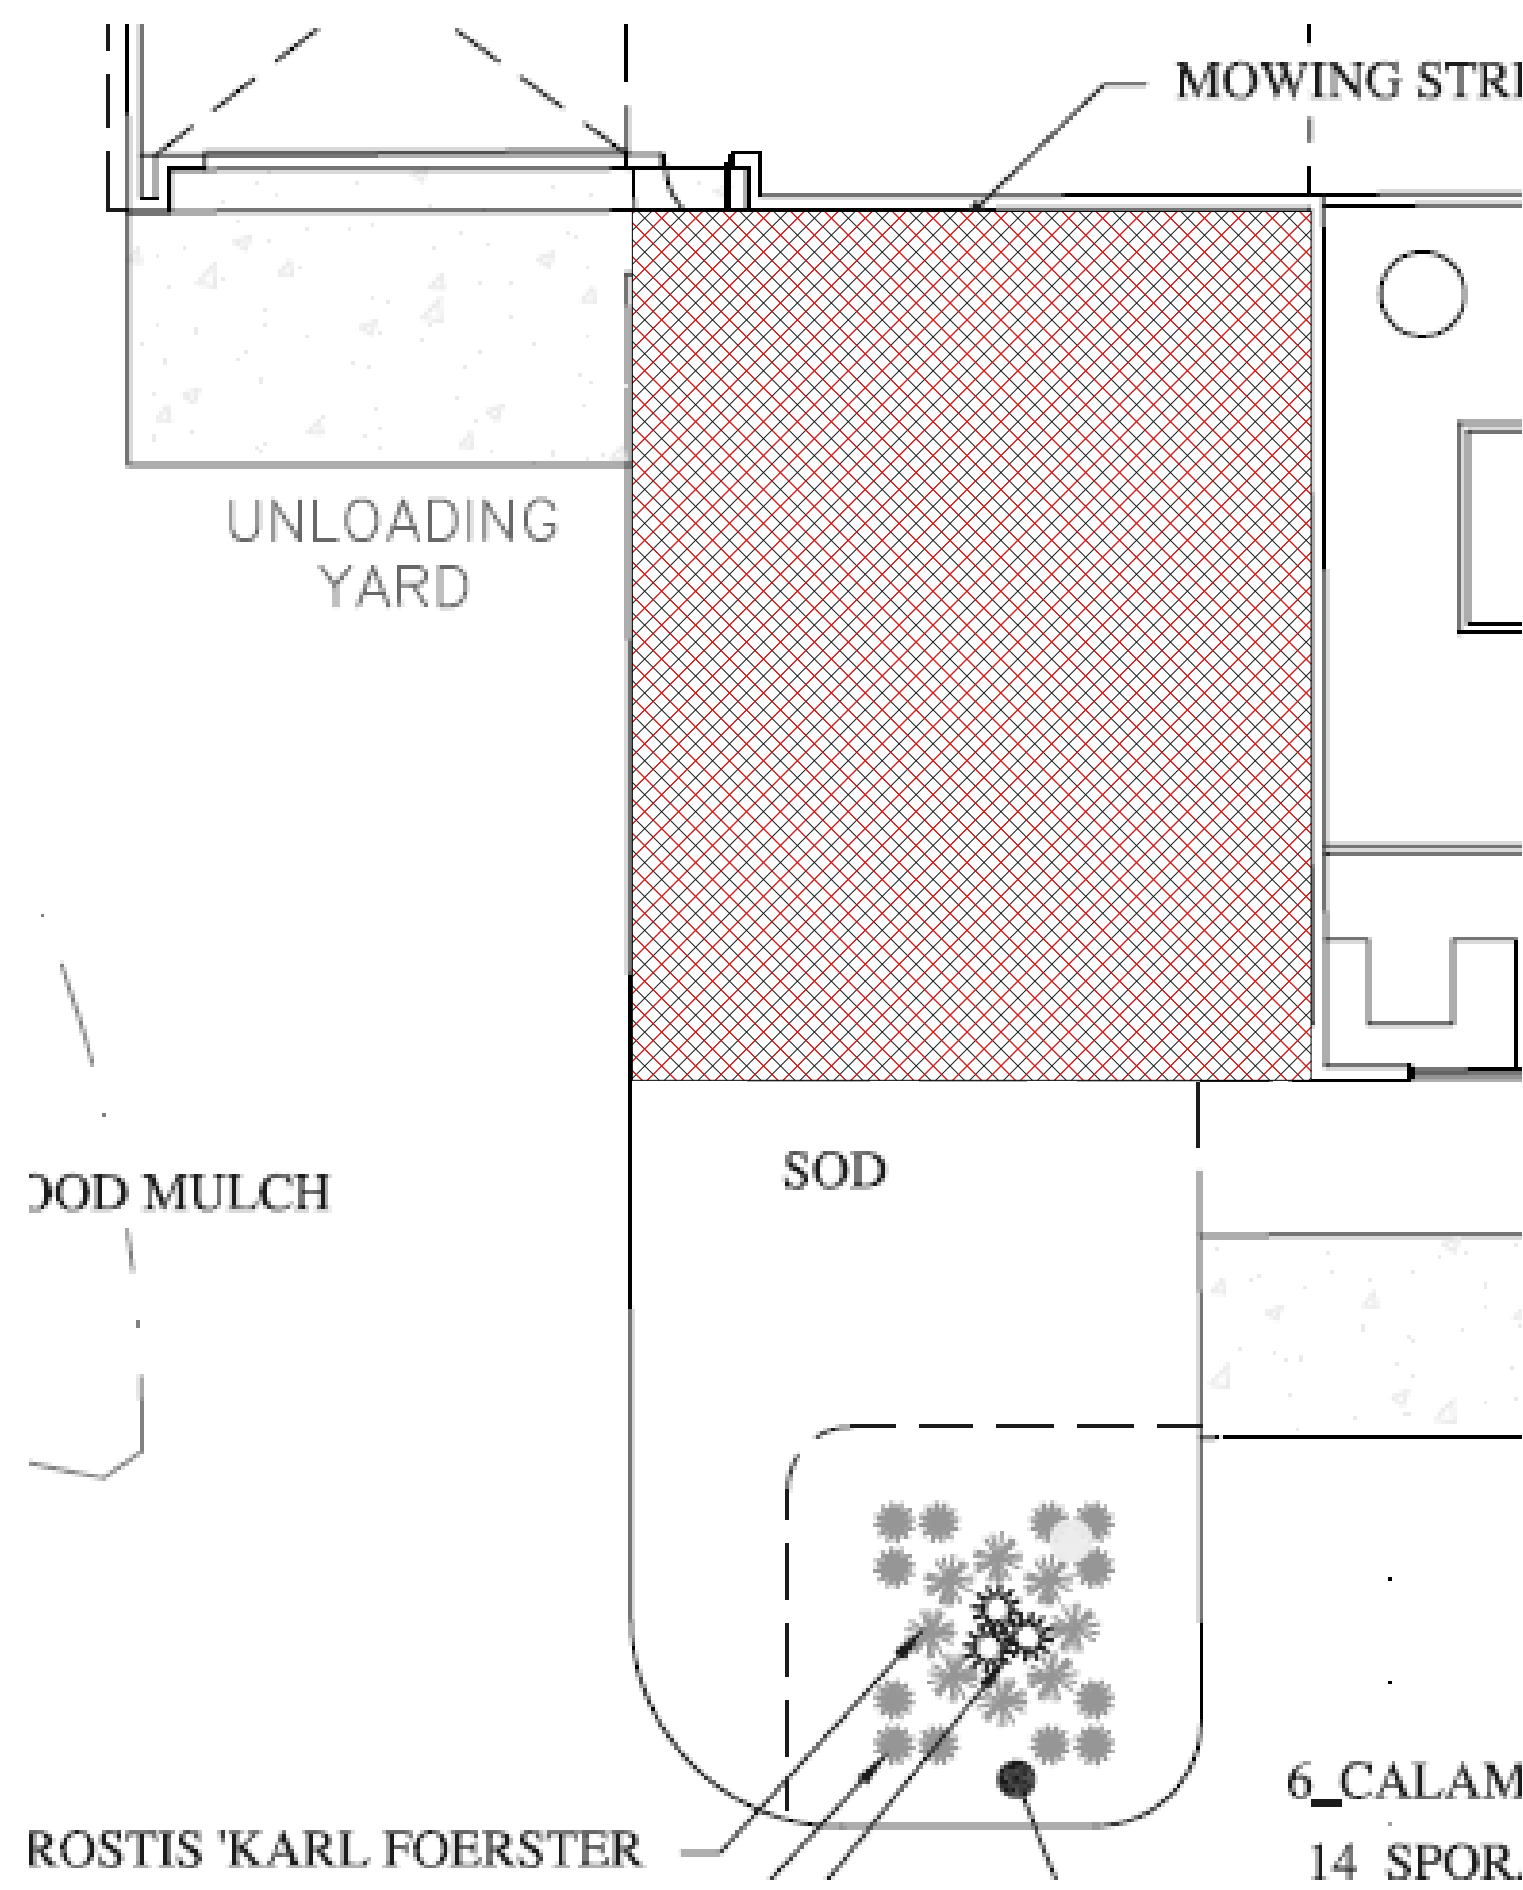
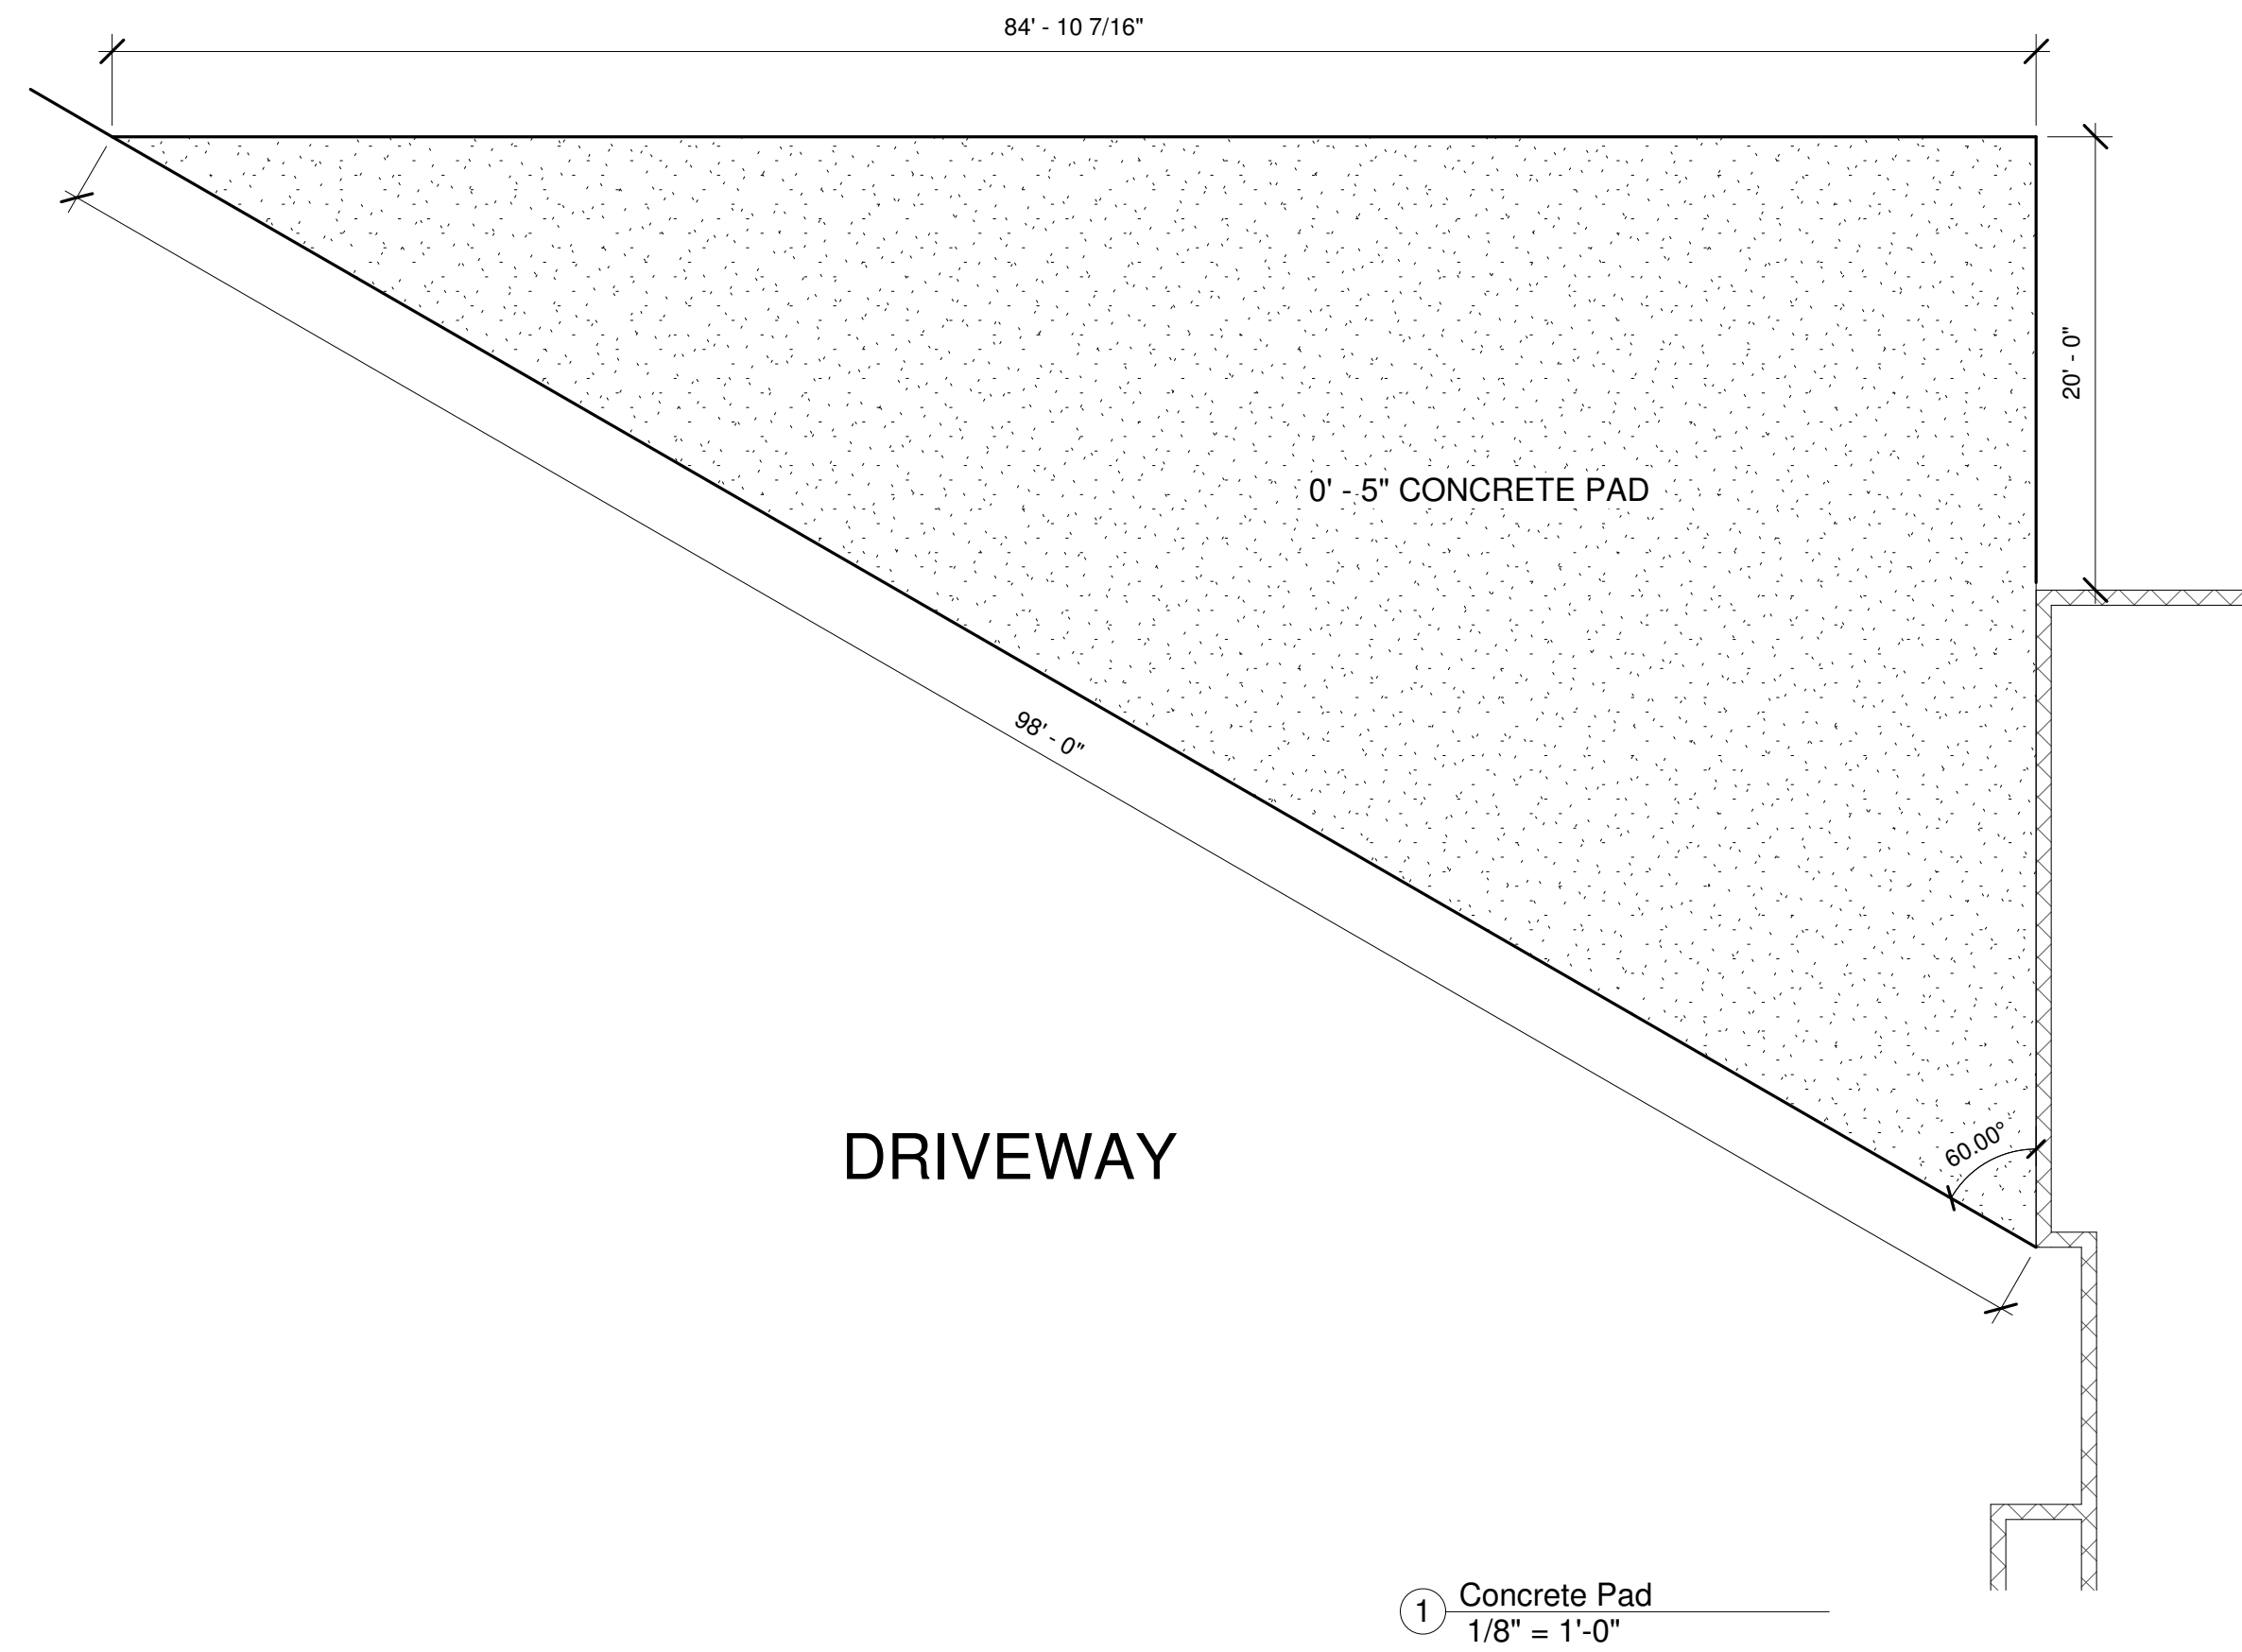


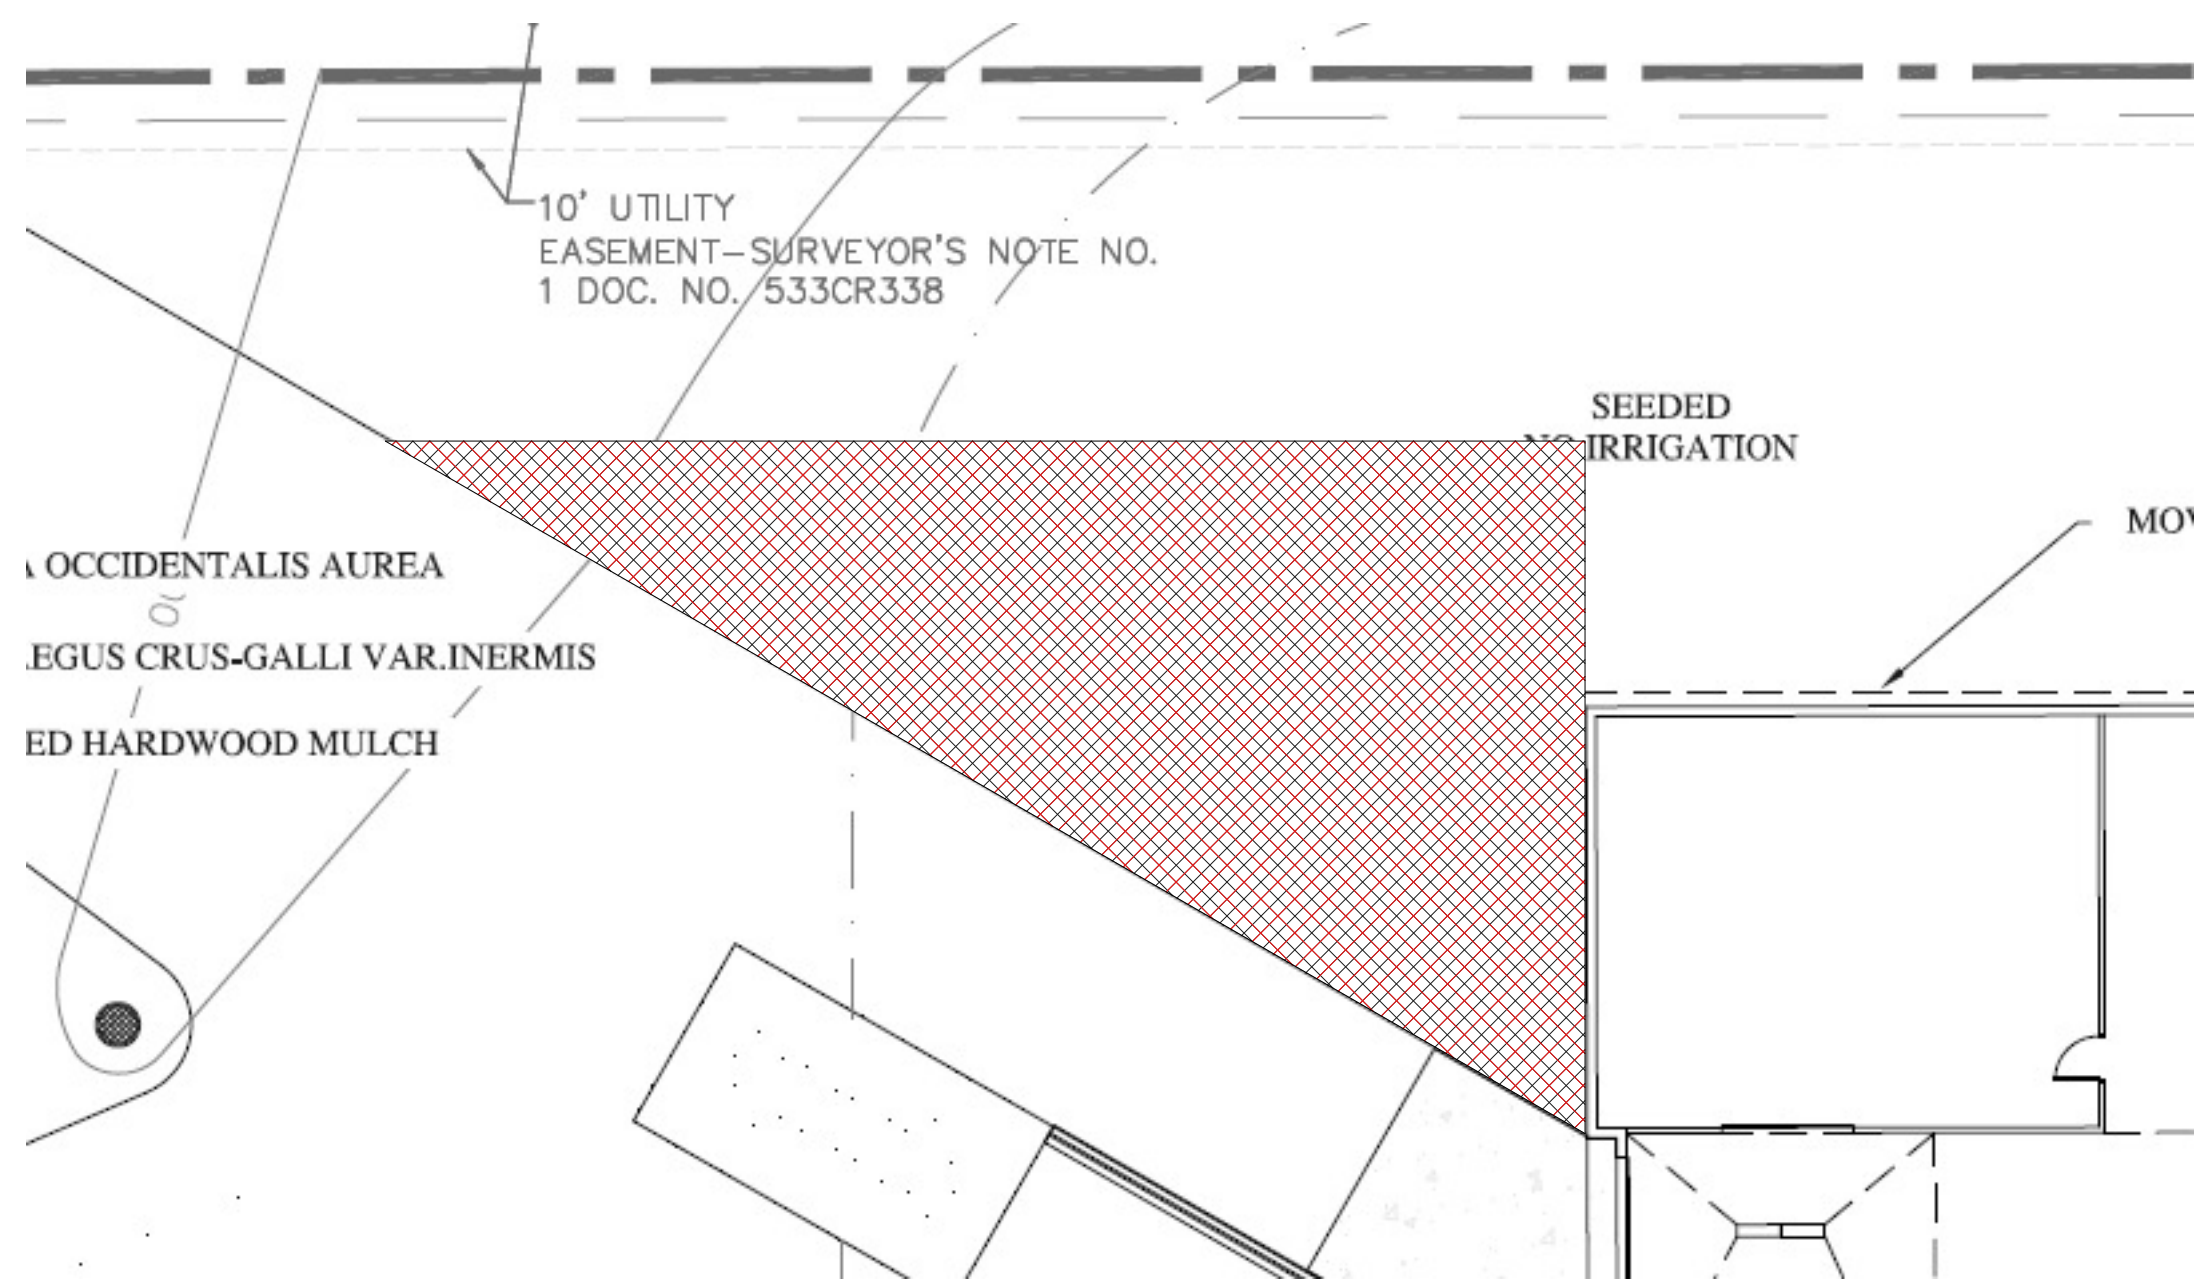

4 Fence Floor Plan
1/4" = 1'-0"


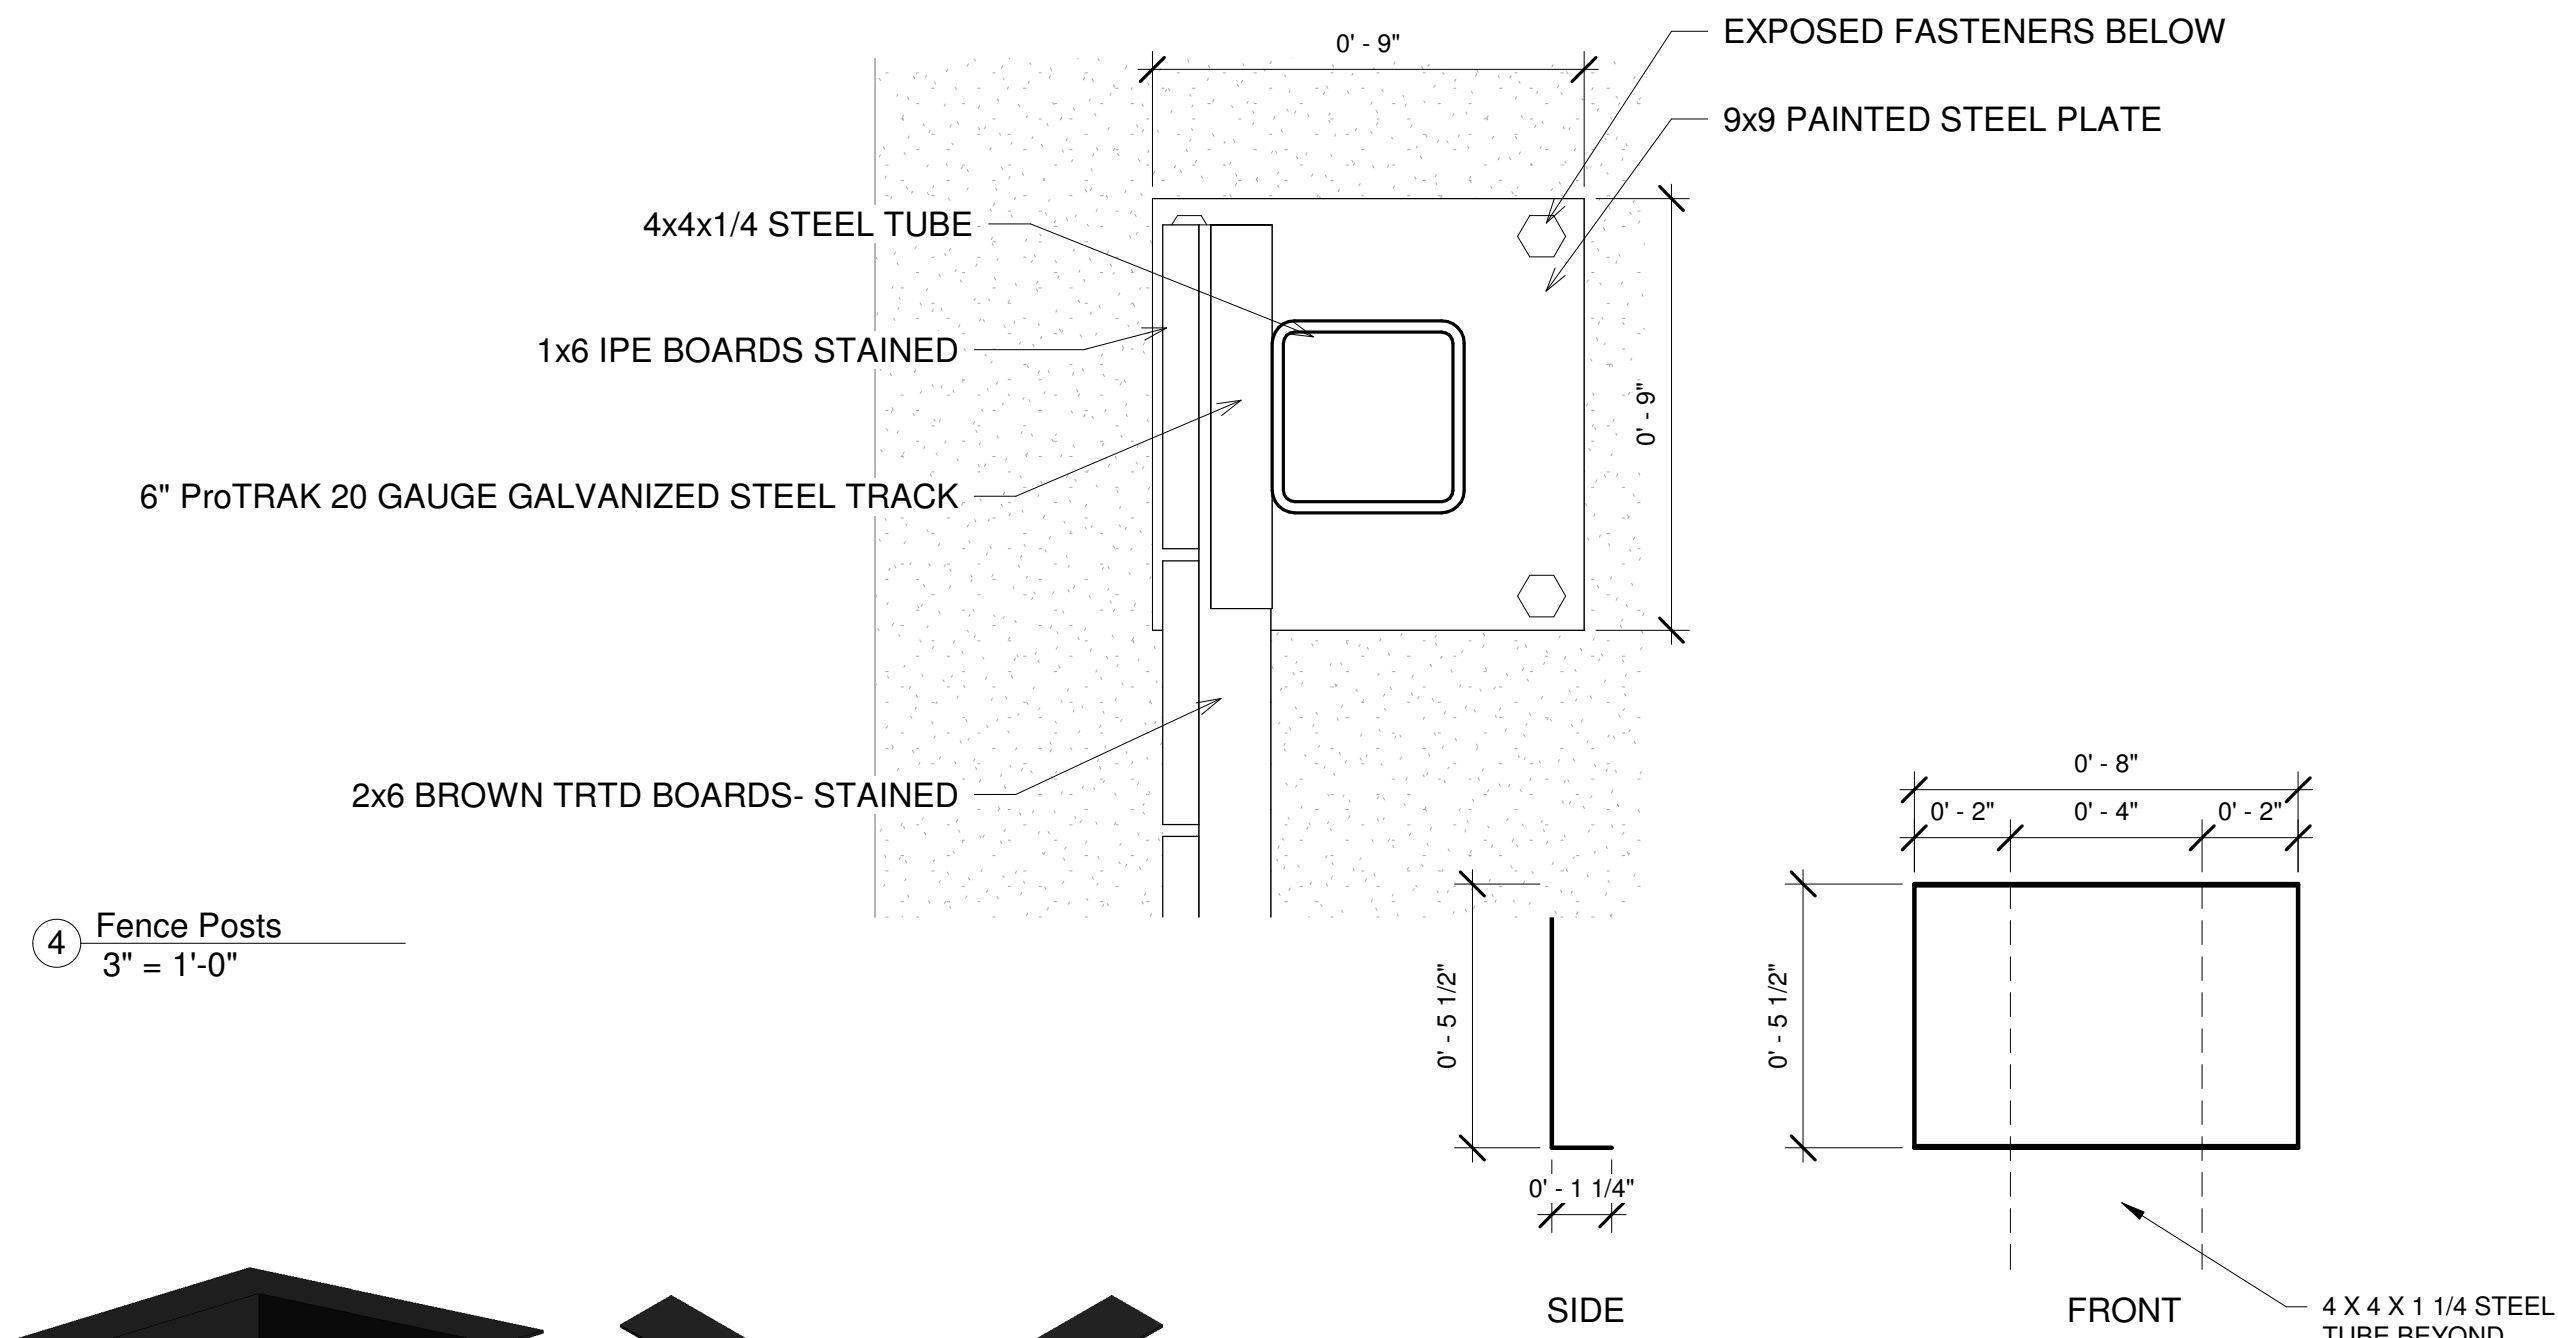


④ Fence Posts
3" = 1'-0"

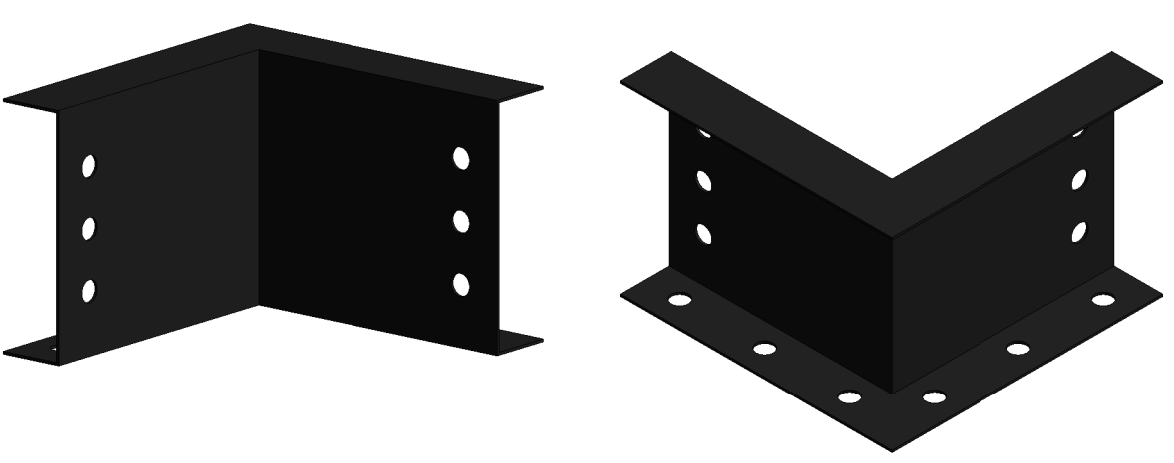


CORNER BRACKET

CORNER BRACKET
TOP VIEW

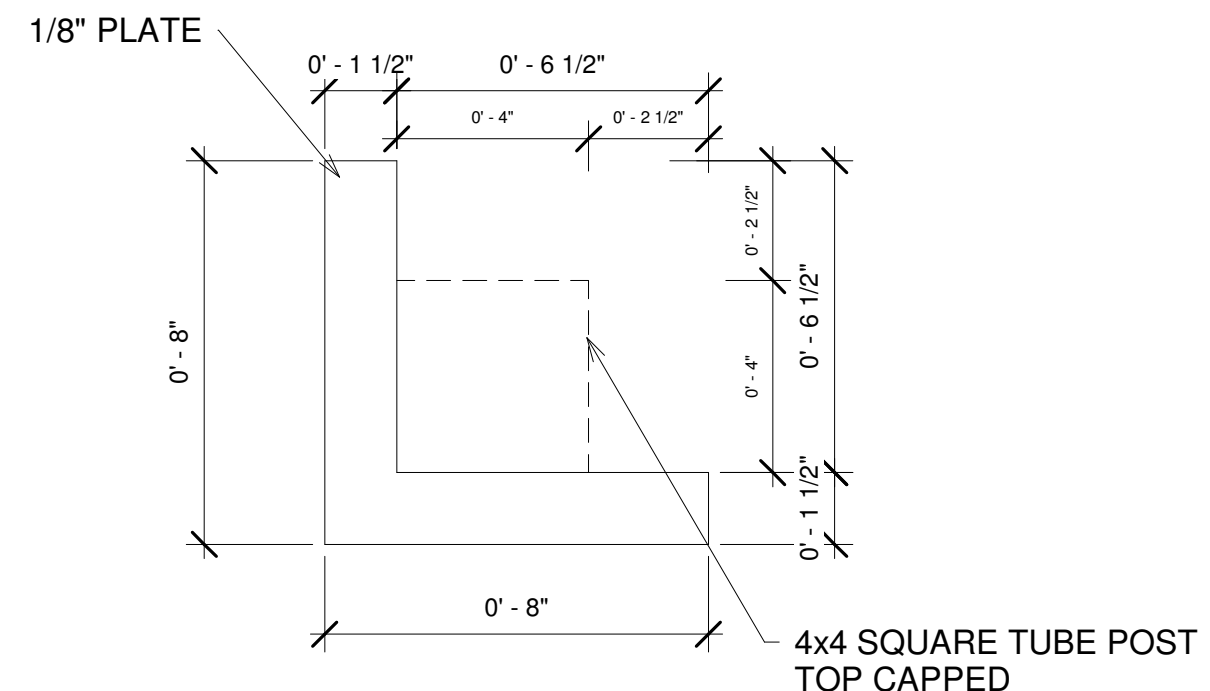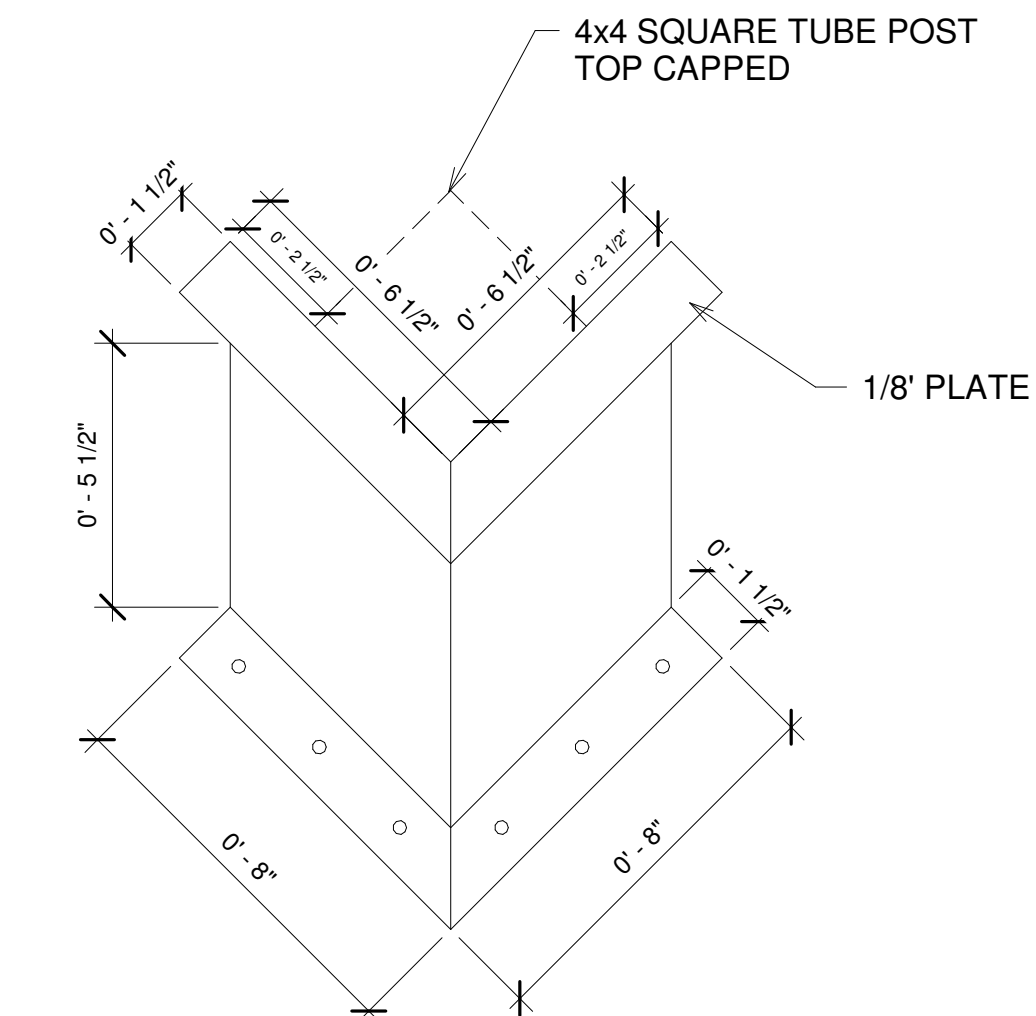


BOTTOM PLATE
TOP VIEW

BOTTOM PLATE
SIDE VIEW


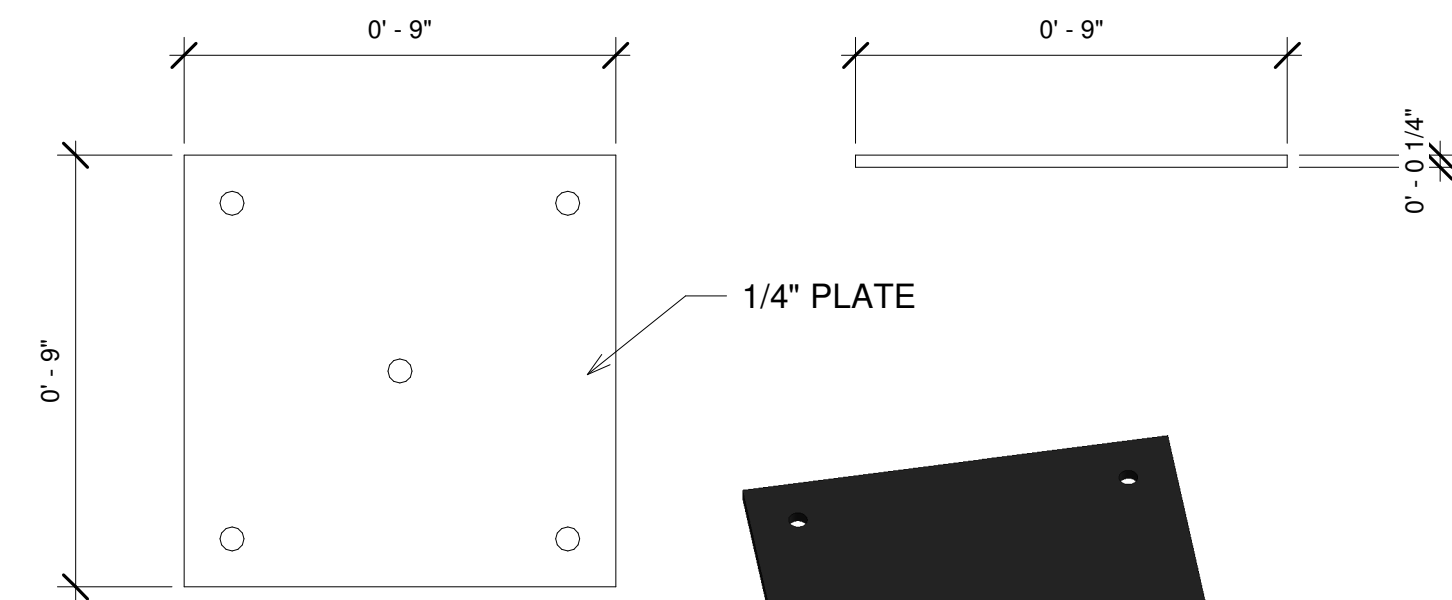


⑤ Brackets
3" = 1'-0"


MIDDLE BRACKETS
FRONT VIEW

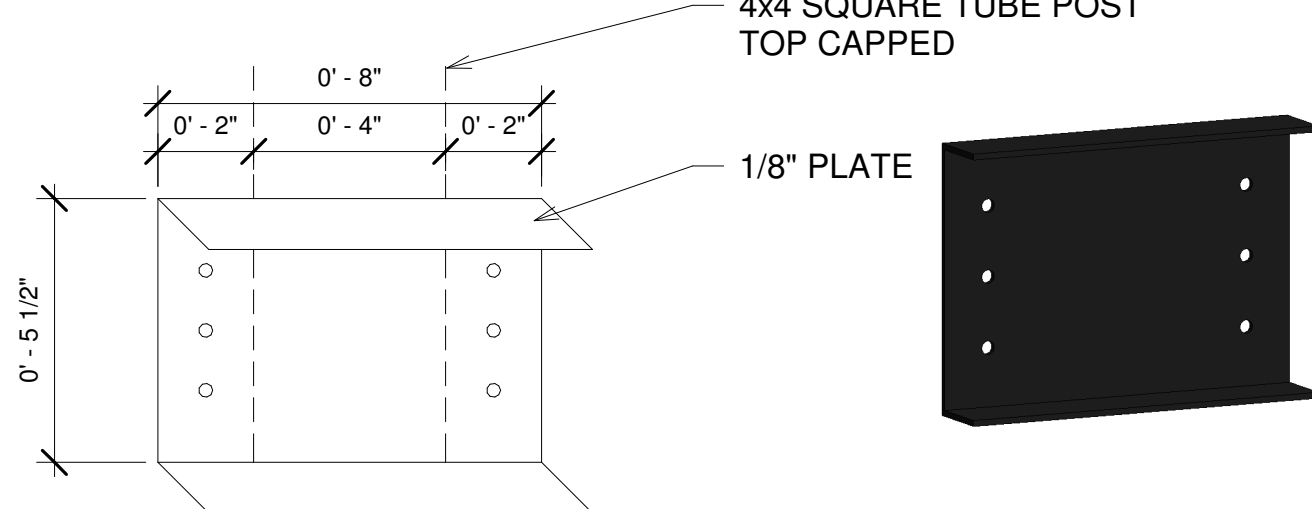


END BRACKETS
FRONT VIEW

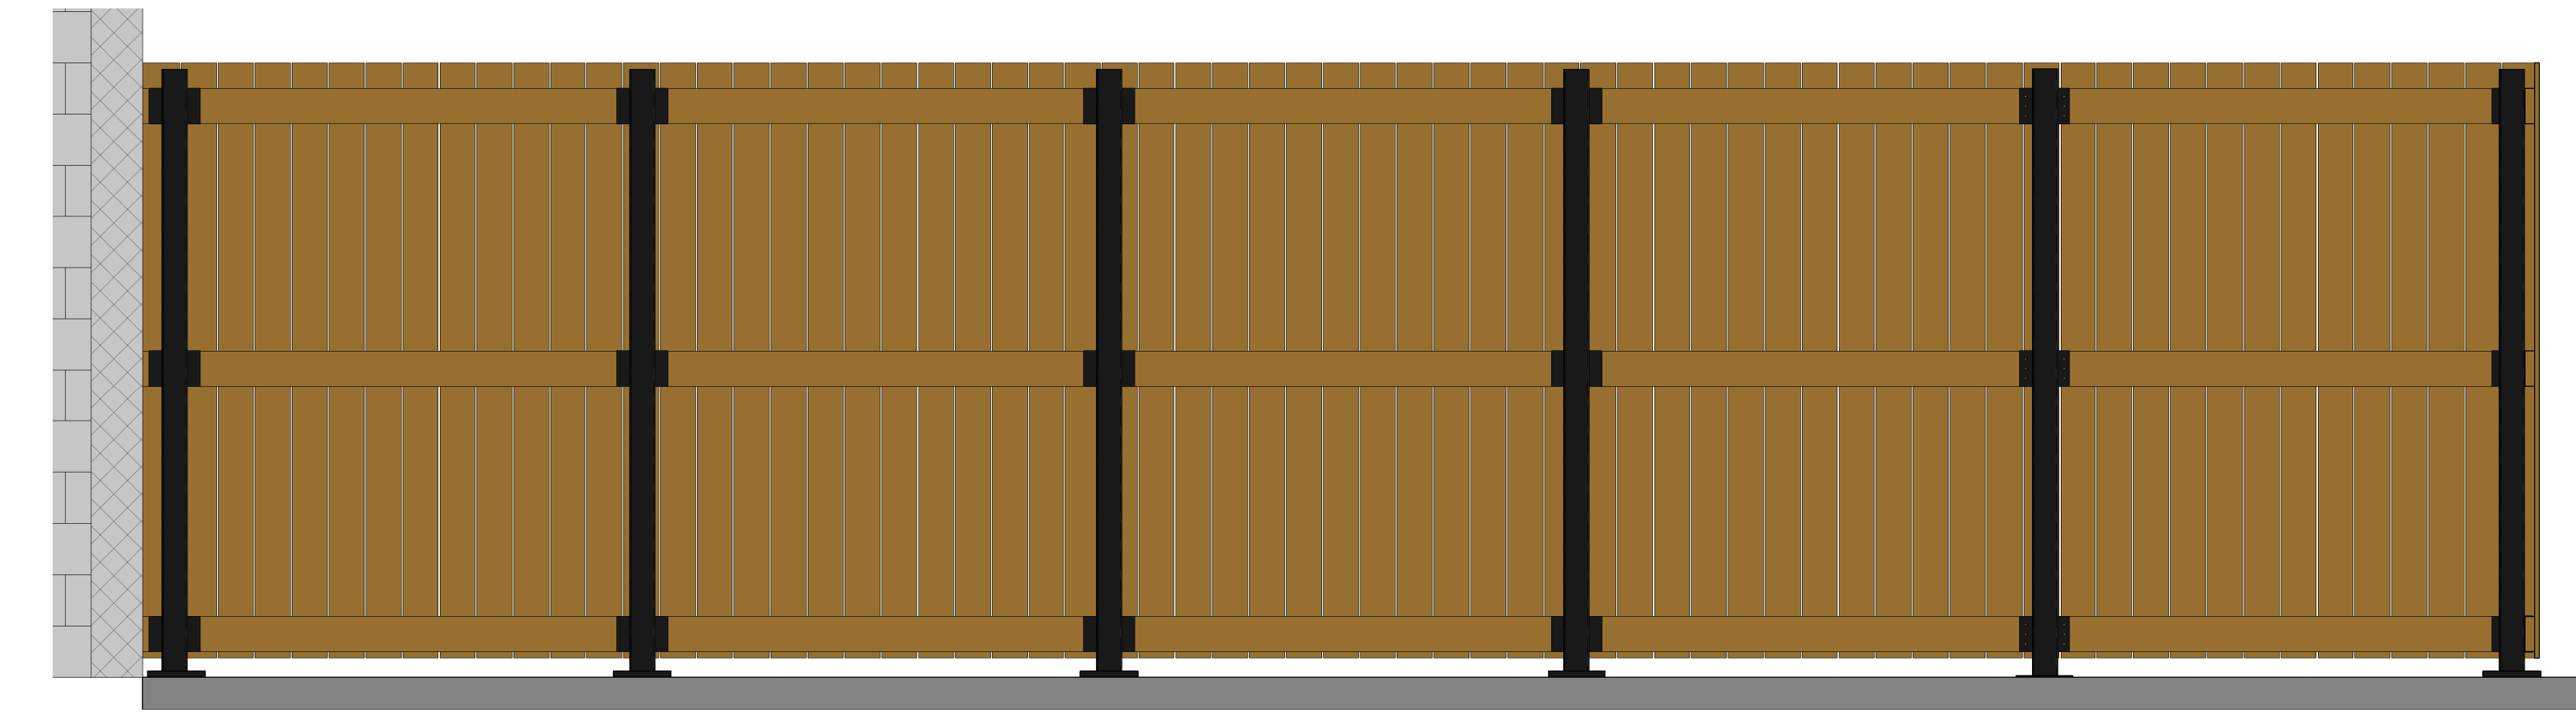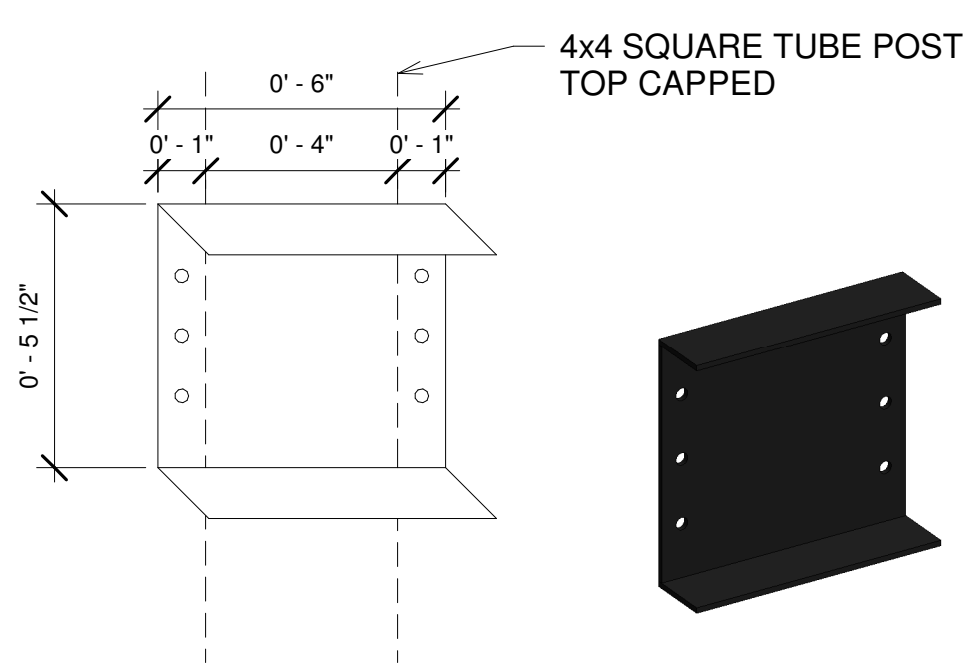


② Front View- Interior
1/2" = 1'-0"

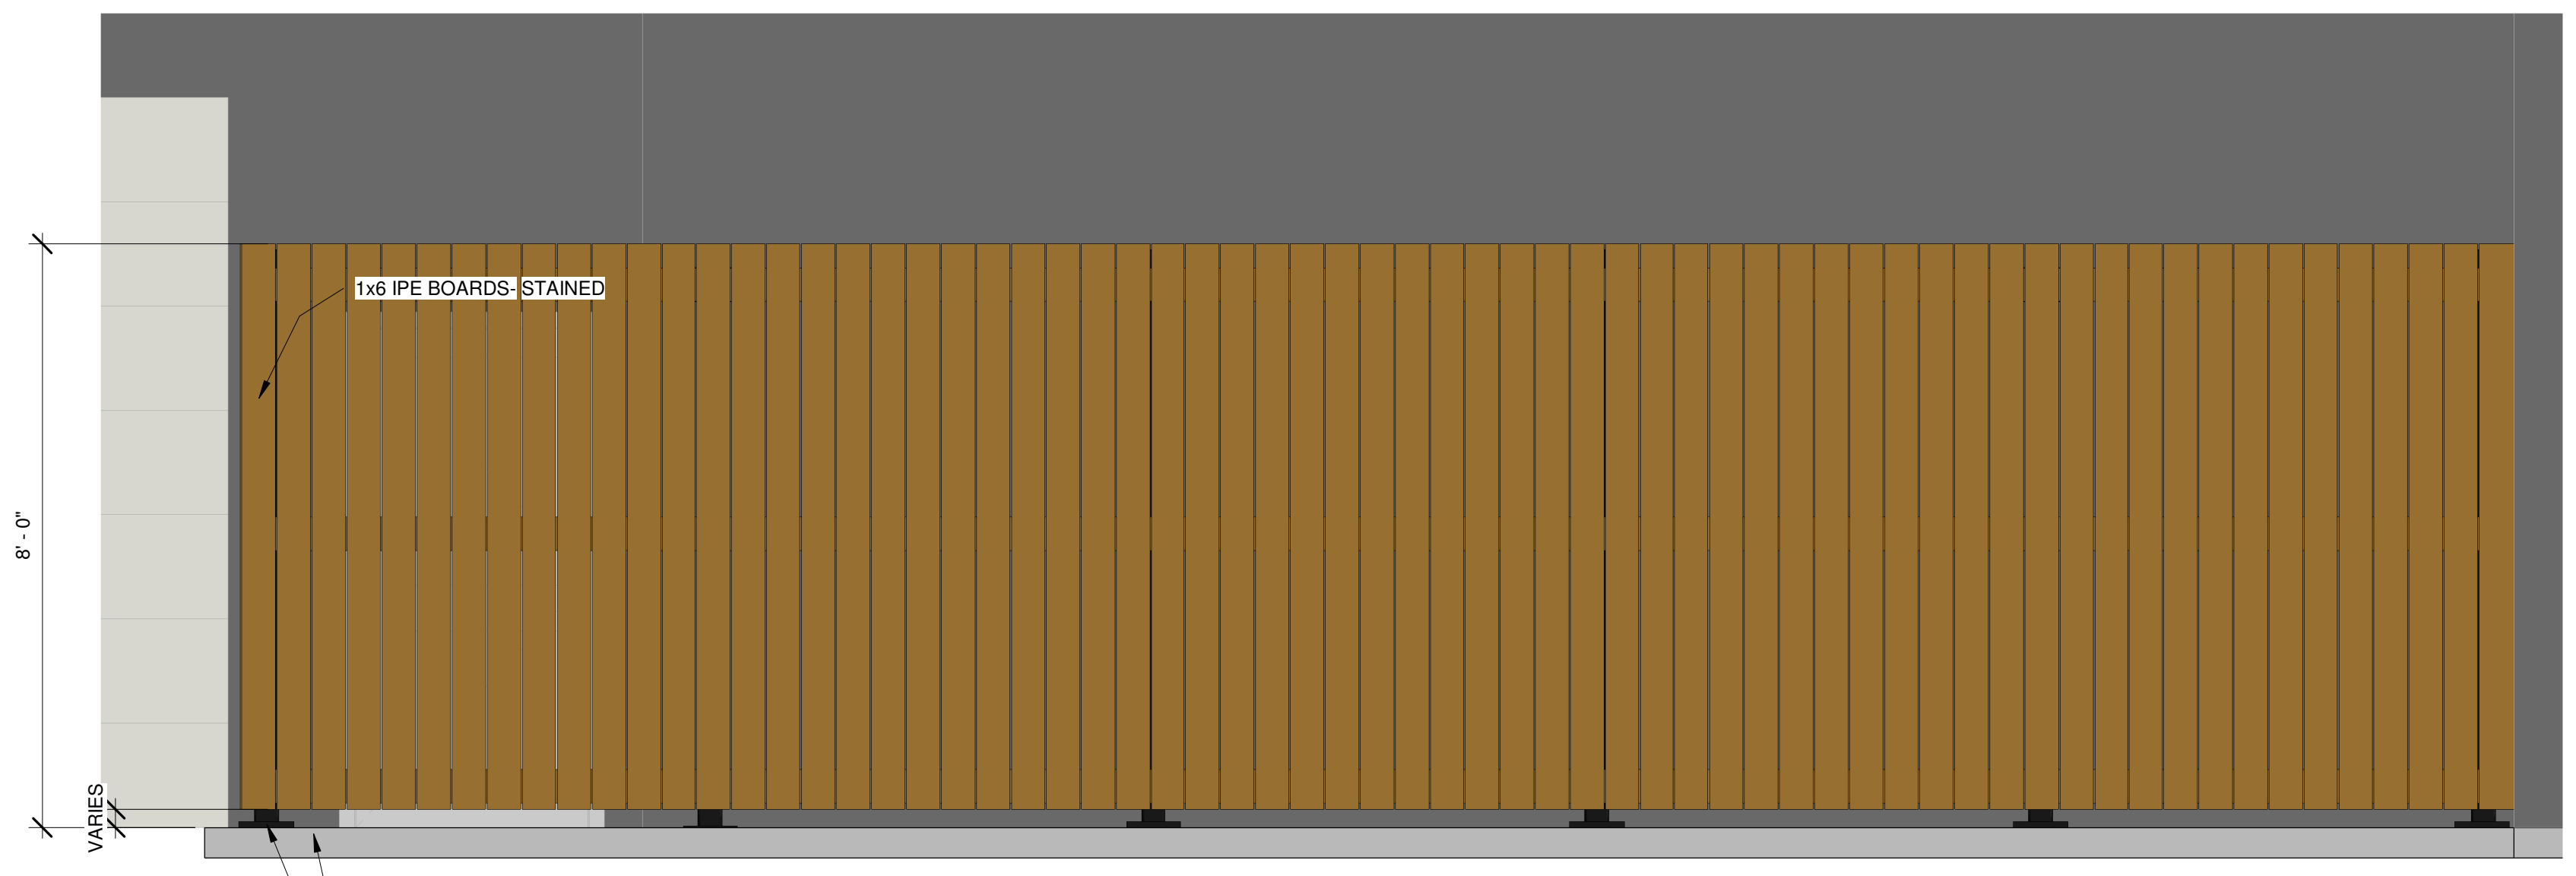


⑥ Front View
1/2" = 1'-0"

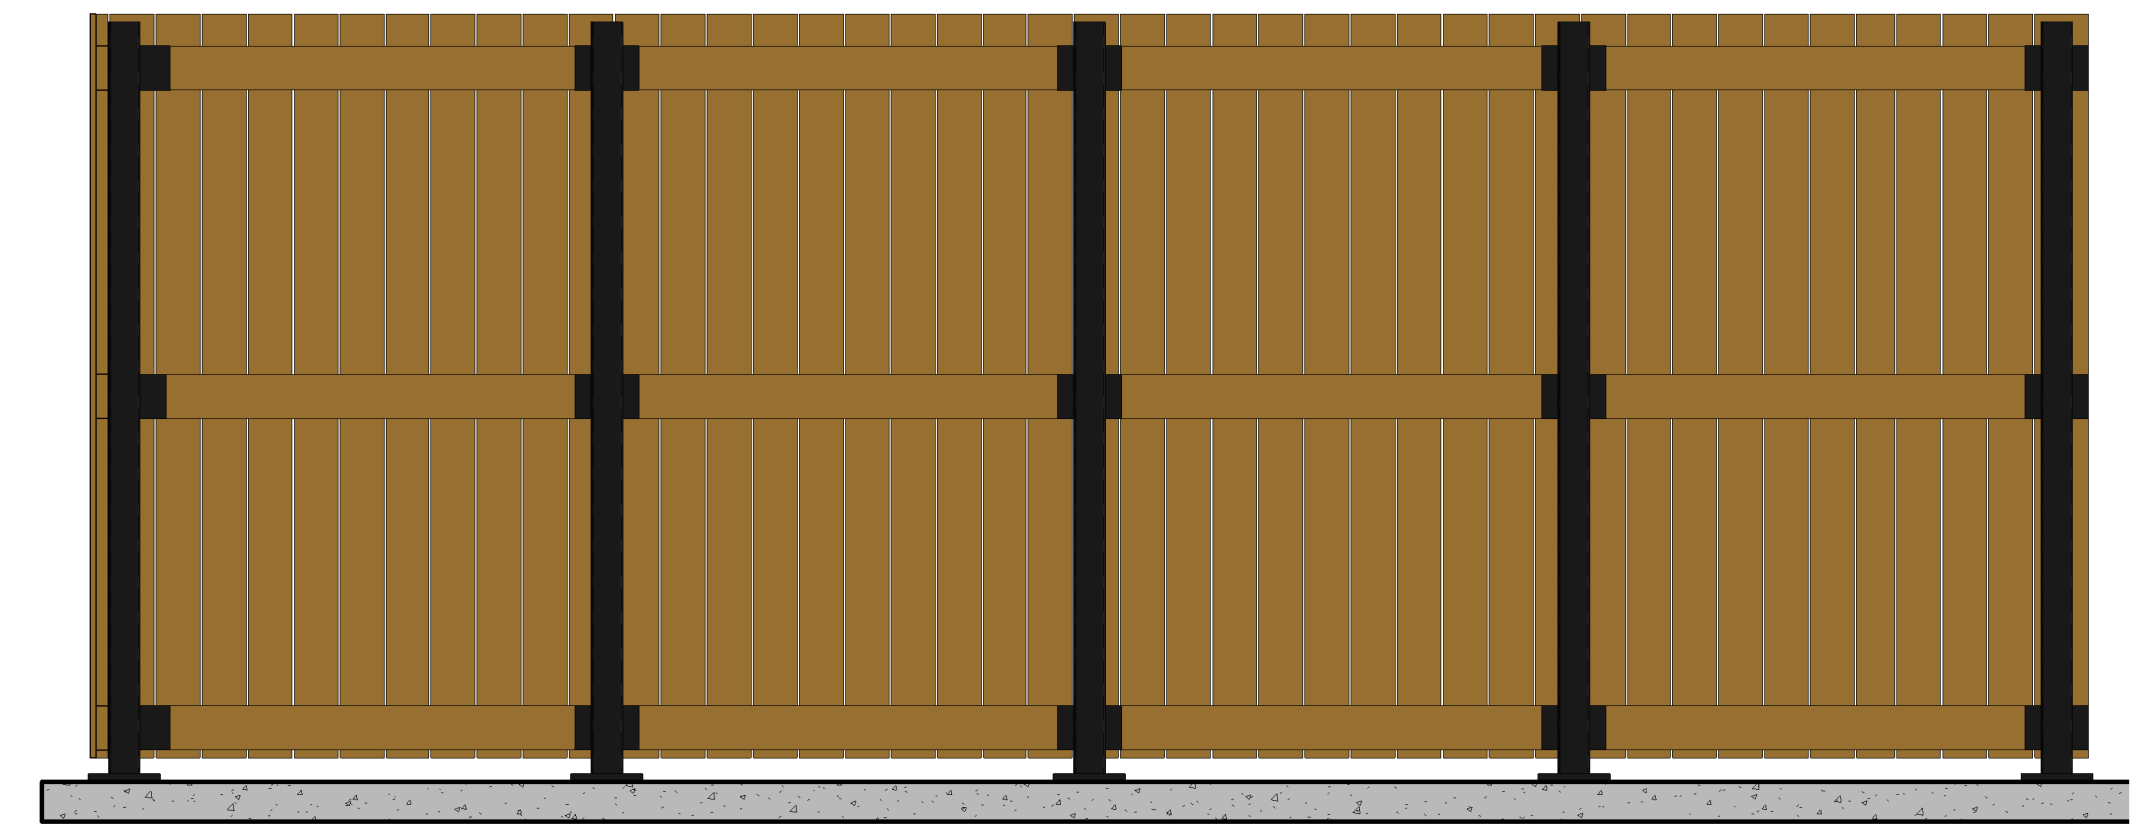

③ Side View- Interior
1/2" = 1'-0"

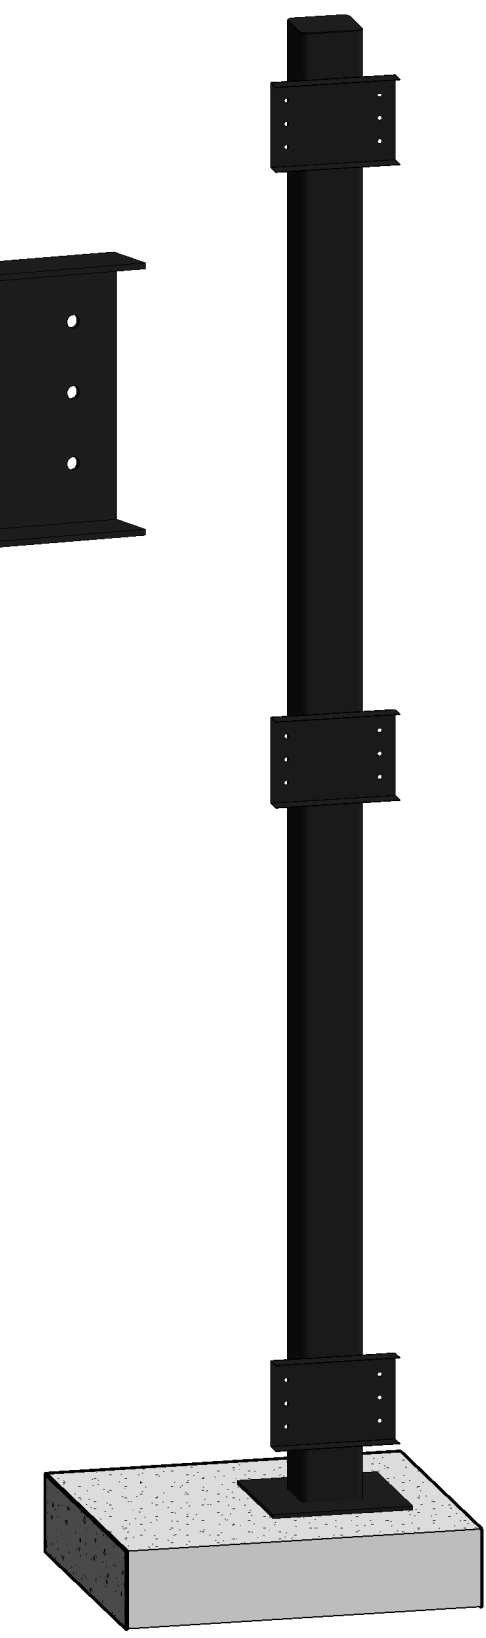

⑬ Post

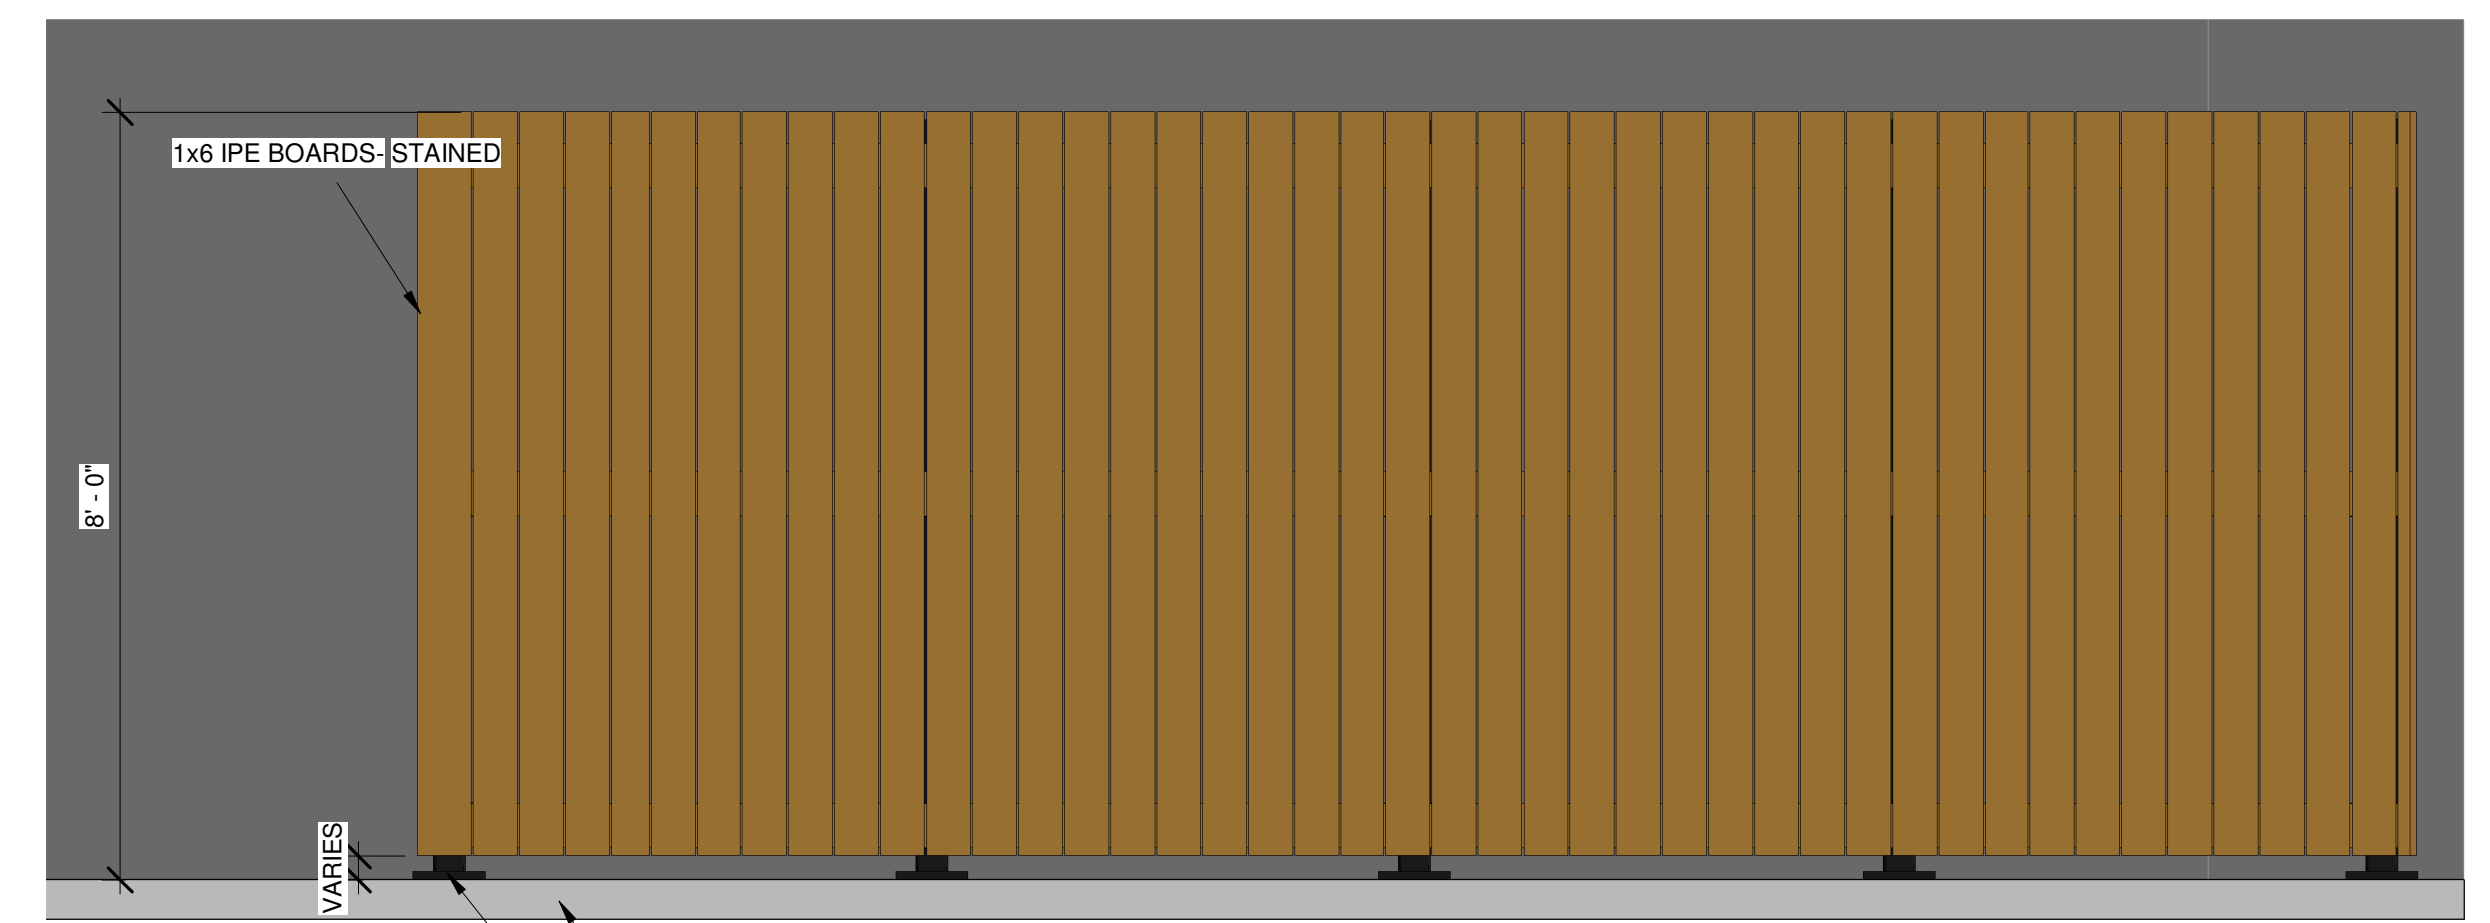

⑦ Side View
1/2" = 1'-0"

Scale As indicated

Revision List

1.
2.
3.
4.

LEGAL:
1711 PREMIER DRIVE
MANKATO, MN 56001

PID: R010904427012

STRUCTURE SURFACES CALCULATIONS:
TOTAL LOT: 108,900 S.F. (2.5 ACRES)

- * 20,211 S.F. = MDC BUILDING
- * 20,211 S.F. = TOTAL STRUCTURE

20,211 DIVIDED BY 108,900 S.F. = **18.5%**

- * 3,742 S.F. = TOTAL CONCRETE
- * 42,514 S.F. = TOTAL ASPHALT
- * 3,429 S.F. = PROPOSED NEW CONC. PADS
- * 49,685 S.F. = TOTAL HARDSURFACE

- * 0 S.F. = TOTAL CONCRETE
- * 1,038 S.F. = TOTAL ASPHALT
- * 1,038 S.F. = TOTAL HARDSURFACE IN SETBACK

1,038 DIVIDED BY 4,942 S.F. = **21%**



1711 Premier Dr. Ste. 100
Mankato, MN 56001
Tel: 507.345.3007
Fax: 507.625.8785
www.rhenryconstruction.com

Drawn by VPK

MDC
1711 PREMIERE DRIVE
MANKATO, MN 56001

Revision List

-
-
-
-

Document Phase Project Status
Print Date 6/15/2022 4:54:26 PM

Site Plan

S1

