



PERSPECTIVE

MATERIAL LEGEND:

- PC-1 FABCON PRE-CAST PANEL, EXPOSED AGGREGATE W/ 4" HORIZONTAL RELIEF STAIR, SHERWIN WILLIAMS, COLOR: 7088 - GRIZZLE GRAY
- PC-2 FABCON PRE-CAST PANEL, EXPOSED AGGREGATE, MFR. FINISH, COLOR: INTEGRAL WHITE STAIR, SHERWIN WILLIAMS, COLOR: 7094 - CAMBRIDGE DOOR
- PC-3 FABCON PRE-CAST PANEL, EXPOSED AGGREGATE W/ VERTICAL PATTERNED RELIEF STAIR, SHERWIN WILLIAMS, COLOR: 7088 - GRIZZLE GRAY
- PC-4 FABCON PRE-CAST PANEL, EXPOSED AGGREGATE W/ VERTICAL PATTERNED RELIEF STAIR, SHERWIN WILLIAMS, COLOR: 7088 - GRIZZLE GRAY
- SP-1 SOFFIT PANEL, PAC-CLAD FLUSH SOLID W/ PVD WOOD GRAIN FINISH (COOPER)
- SK-1 SITE FURNISHINGS IN DARK BRONZE, TRASH RECEPTACLE AND BENCH
- EP-2 PRE-FINISHED METAL AND/OR EXTERIOR PAINT SUPERPAINT EXTERIOR ACRYLIC LATEX SATIN ABBOTT 151 (MATCH KAWNEER 840 DARK BRONZE)
- EP-1 PRE-FINISHED STANDING SEAM METAL ROOFING PANELS - DARK BRONZE
- F-1 PRE-FINISHED STEEL FENCE & GATE SYSTEM BY ALPINE INDUSTRIAL FENCING - DARK BRONZE



FRONT ELEVATION

1/8" = 1'-0"



SHOWROOM ELEVATION

1/8" = 1'-0"

TBD INTERLACHEN DR., MANKATO, MN
7 BAY LH LINEAR STORE - PROTOTYPE Q2 2024
LES SCHWAB TIRE CENTER - MANKATO, MN

© 2024 | ALL RIGHTS RESERVED
ENTITLEMENT

07.18.24
PROJECT # 13417
DESIGNED BY J. COOMBS
DRAWN BY J. MARQUETTE
REVISIONS

EXTERIOR
ELEVATIONS


A2.1



PERSPECTIVE

MATERIAL LEGEND:

PC-1	FABCON PRE-CAST PANEL EXPOSED AGGREGATE W/ 4" HORIZONTAL RELIEF STAIN: SHERWIN WILLIAMS, COLOR: 7068 - GRIZZLE GRAY
PC-2	FABCON PRE-CAST PANEL EXPOSED AGGREGATE, MFR. FINISH, COLOR: INTEGRAL WHITE
PC-3	FABCON PRE-CAST PANEL EXPOSED AGGREGATE W/ VERTICAL PATTERNED RELIEF STAIN: SHERWIN WILLIAMS, COLOR: 7594 - CHARIAGE DOOR
PC-4	FABCON PRE-CAST PANEL EXPOSED AGGREGATE W/ VERTICAL PATTERNED RELIEF STAIN: SHERWIN WILLIAMS, COLOR: 7068 - GRIZZLE GRAY
SP-1	SOFFIT PANEL PAC-CLAD FLUSH SOLID W/ PAOF WOOD GRAIN FINISH (COPPER)
SP-4	SITE FURNISHINGS IN DARK BRONZE, TRASH RECEPTACLE AND BENCH
EP-3	PRE-FINISHED METAL AND/OR EXTERIOR PAINT SUPERPAINT EXTERIOR ACRYLIC LATEX SATIN ABBW01151 (MATCH KAMMEER AND DARK BRONZE)
R-4	PRE-FINISHED STANDING SEAM METAL ROOFING PANELS - DARK BRONZE
F-1	PRE-FINISHED STEEL FENCE & GATE SYSTEM BY ALPINE INDUSTRIAL FENCING - DARK BRONZE

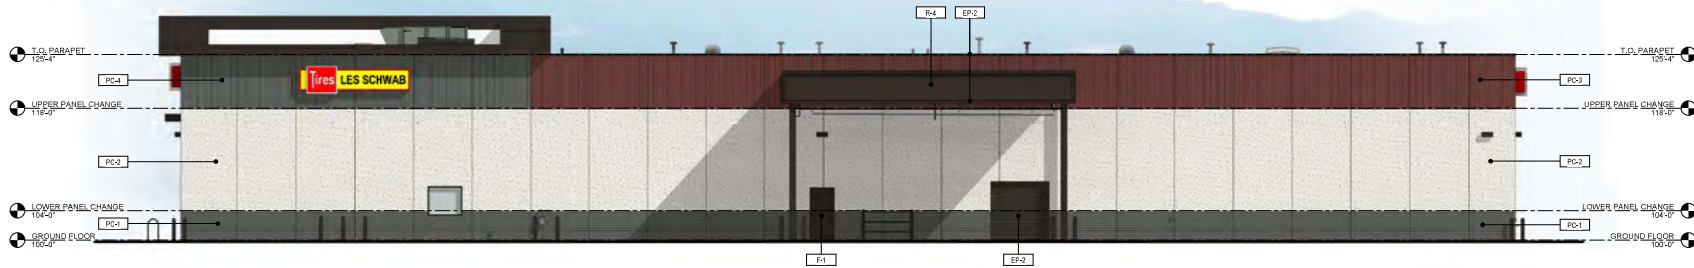


REAR ELEVATION

1/8" = 1'-0"




LOADING ELEVATION

1/8" = 1'-0"

 


ENCLOSURE FRONT ELEVATION

1/8" = 1'-0"

 


ENCLOSURE RIGHT ELEVATION

1/8" = 1'-0"

 

ENCLOSURE LEFT ELEVATION

1/8" = 1'-0"

 

ENCLOSURE REAR ELEVATION

1/8" = 1'-0"

TBD INTERLACHEN DR. MANKATO, MN
7 BAY LH LINEAR STORE - PROTOTYPE Q2 2024
LES SCHWAB TIRE CENTER - MANKATO, MN

© 2024 | ALL RIGHTS RESERVED

ENTITLEMENT

07.18.24
PROJECT # 13417
DESIGNED BY JNC
DRAWN BY JNC
REVISIONS

EXTERIOR
ELEVATIONS

A2.2