



CITY SUBMITTAL
5/28/2024

THIS DOCUMENT IS THE PROPERTY OF I & S GROUP, INC. AND MAY NOT BE USED, COPIED OR DUPLICATED WITHOUT PRIOR WRITTEN CONSENT.

PROJECT

HOTEL MANKATO

MANKATO

MINNESOTA

REVISION SCHEDULE

DATE	DESCRIPTION	BY

PROJECT NO. 24-30180

FILE NAME	Author
DRAWN BY	Author
DESIGNED BY	Designer
REVIEWED BY	Checker
ORIGINAL ISSUE DATE	5/28/24

CLIENT PROJECT NO.


TITLE

**PARKING
GARAGE FLOOR
PLAN - OVERALL**

SHEET

A1-200

PRELIMINARY NOT FOR CONSTRUCTION

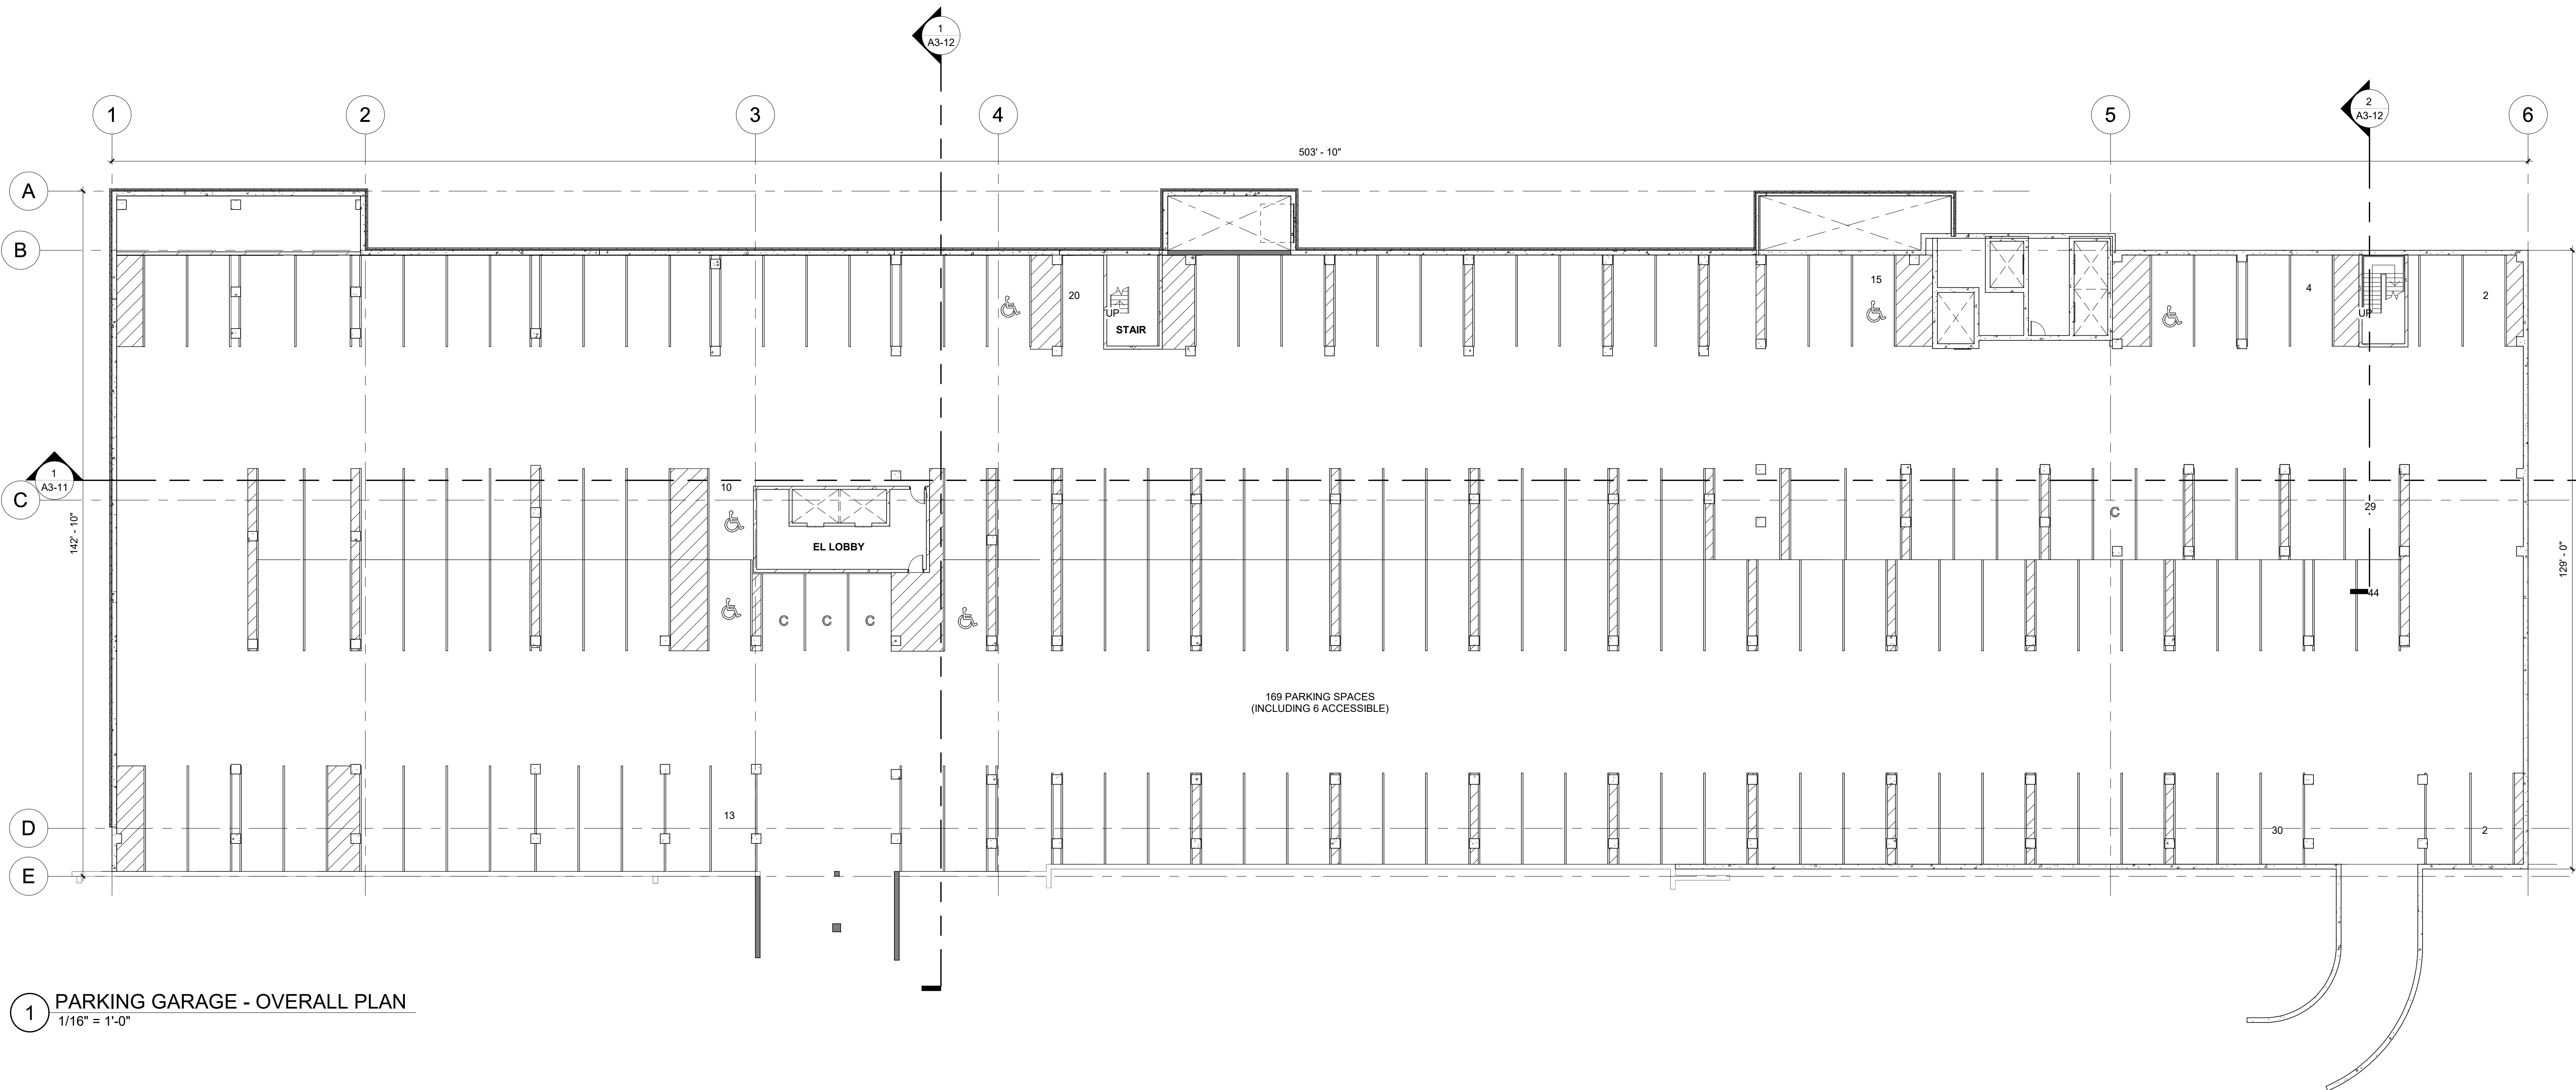

1 PARKING GARAGE - OVERALL PLAN
1/16" = 1'-0"

REFERENCE SCALE
1" = 1'-0"
0 1/4" 1/2" 1" 2"



CITY SUBMITTAL
5/28/2024

THIS DOCUMENT IS THE PROPERTY OF I & S GROUP, INC. AND MAY NOT BE USED, COPIED OR DUPLICATED WITHOUT PRIOR WRITTEN CONSENT.

PROJECT

HOTEL MANKATO

MANKATO

MINNESOTA

REVISION SCHEDULE

DATE	DESCRIPTION	BY

PROJECT NO. 24-30180

FILE NAME

DRAWN BY Author

DESIGNED BY Designer

REVIEWED BY Checker

ORIGINAL ISSUE DATE 5/28/24


CLIENT PROJECT NO.

TITLE


**FIRST FLOOR
PLAN - OVERALL**

SHEET

A1-201

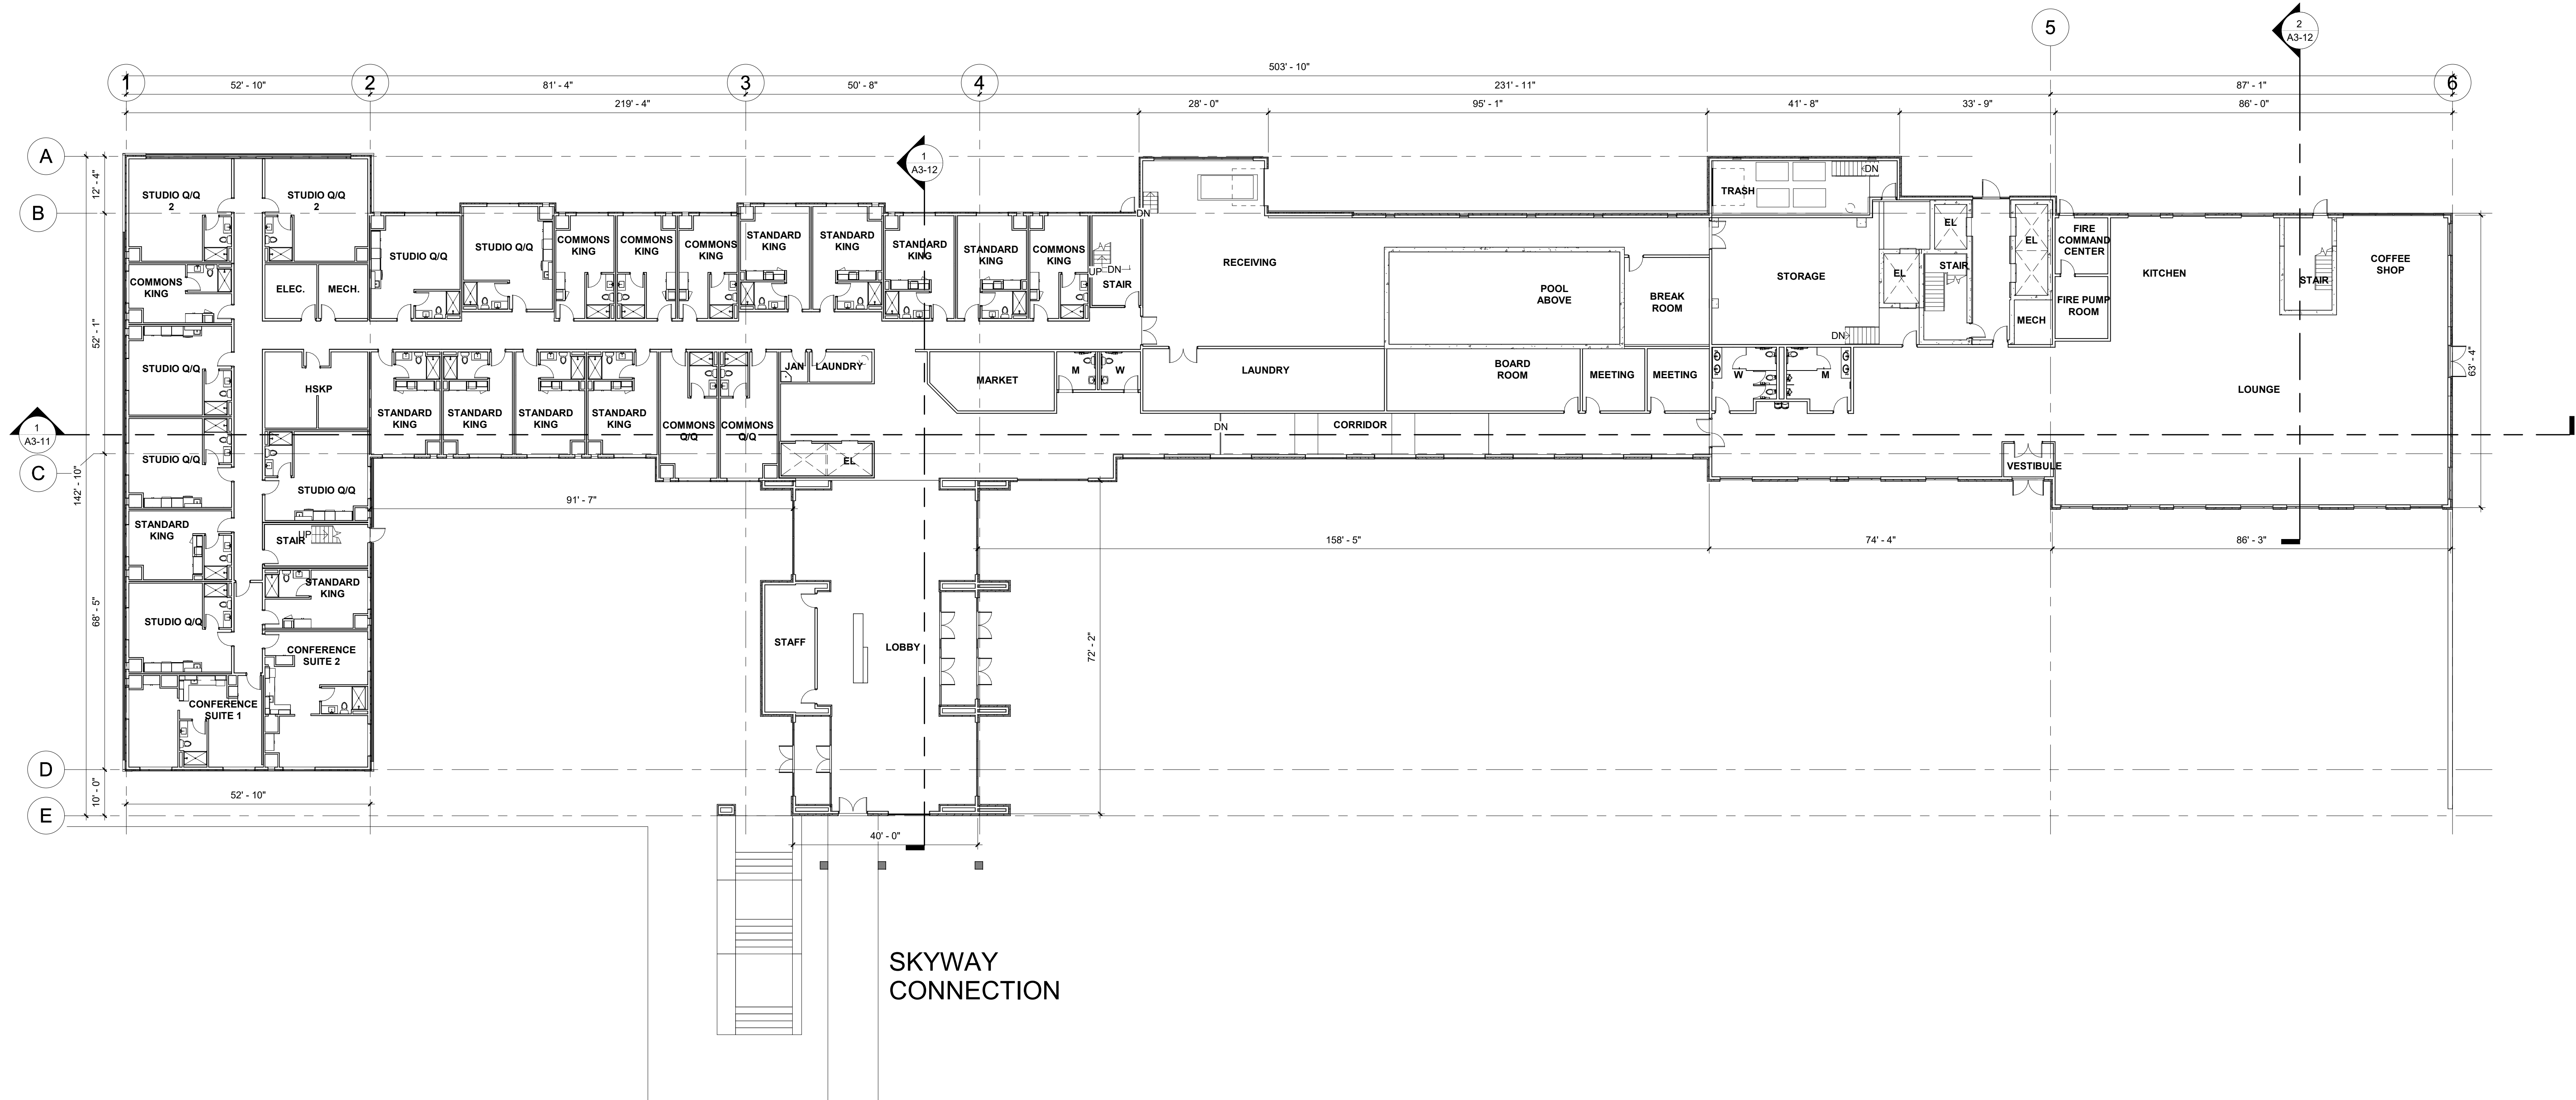

1 FIRST FLOOR PLAN - OVERALL
1/16" = 1'-0"

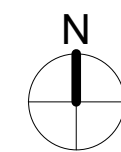

REFERENCE SCALE
1" = 1'-0"
0 1/4" 1/2" 1" 2"

5/28/2024 1:41:47 PM

PRELIMINARY NOT FOR CONSTRUCTION PRELIMINARY NOT FOR CONSTRUCTION



CITY SUBMITTAL
5/28/2024

THIS DOCUMENT IS THE PROPERTY OF I & S GROUP, INC. AND MAY NOT BE USED, COPIED OR DUPLICATED WITHOUT PRIOR WRITTEN CONSENT.

PROJECT

HOTEL MANKATO

MANKATO

MINNESOTA

REVISION SCHEDULE

DATE	DESCRIPTION	BY

PROJECT NO. 24-30180

FILE NAME

DRAWN BY Author

DESIGNED BY Designer

REVIEWED BY Checker

ORIGINAL ISSUE DATE 5/28/24

CLIENT PROJECT NO.


TITLE

**SECOND FLOOR
PLAN - OVERALL**

SHEET

A1-202

PRELIMINARY NOT FOR CONSTRUCTION

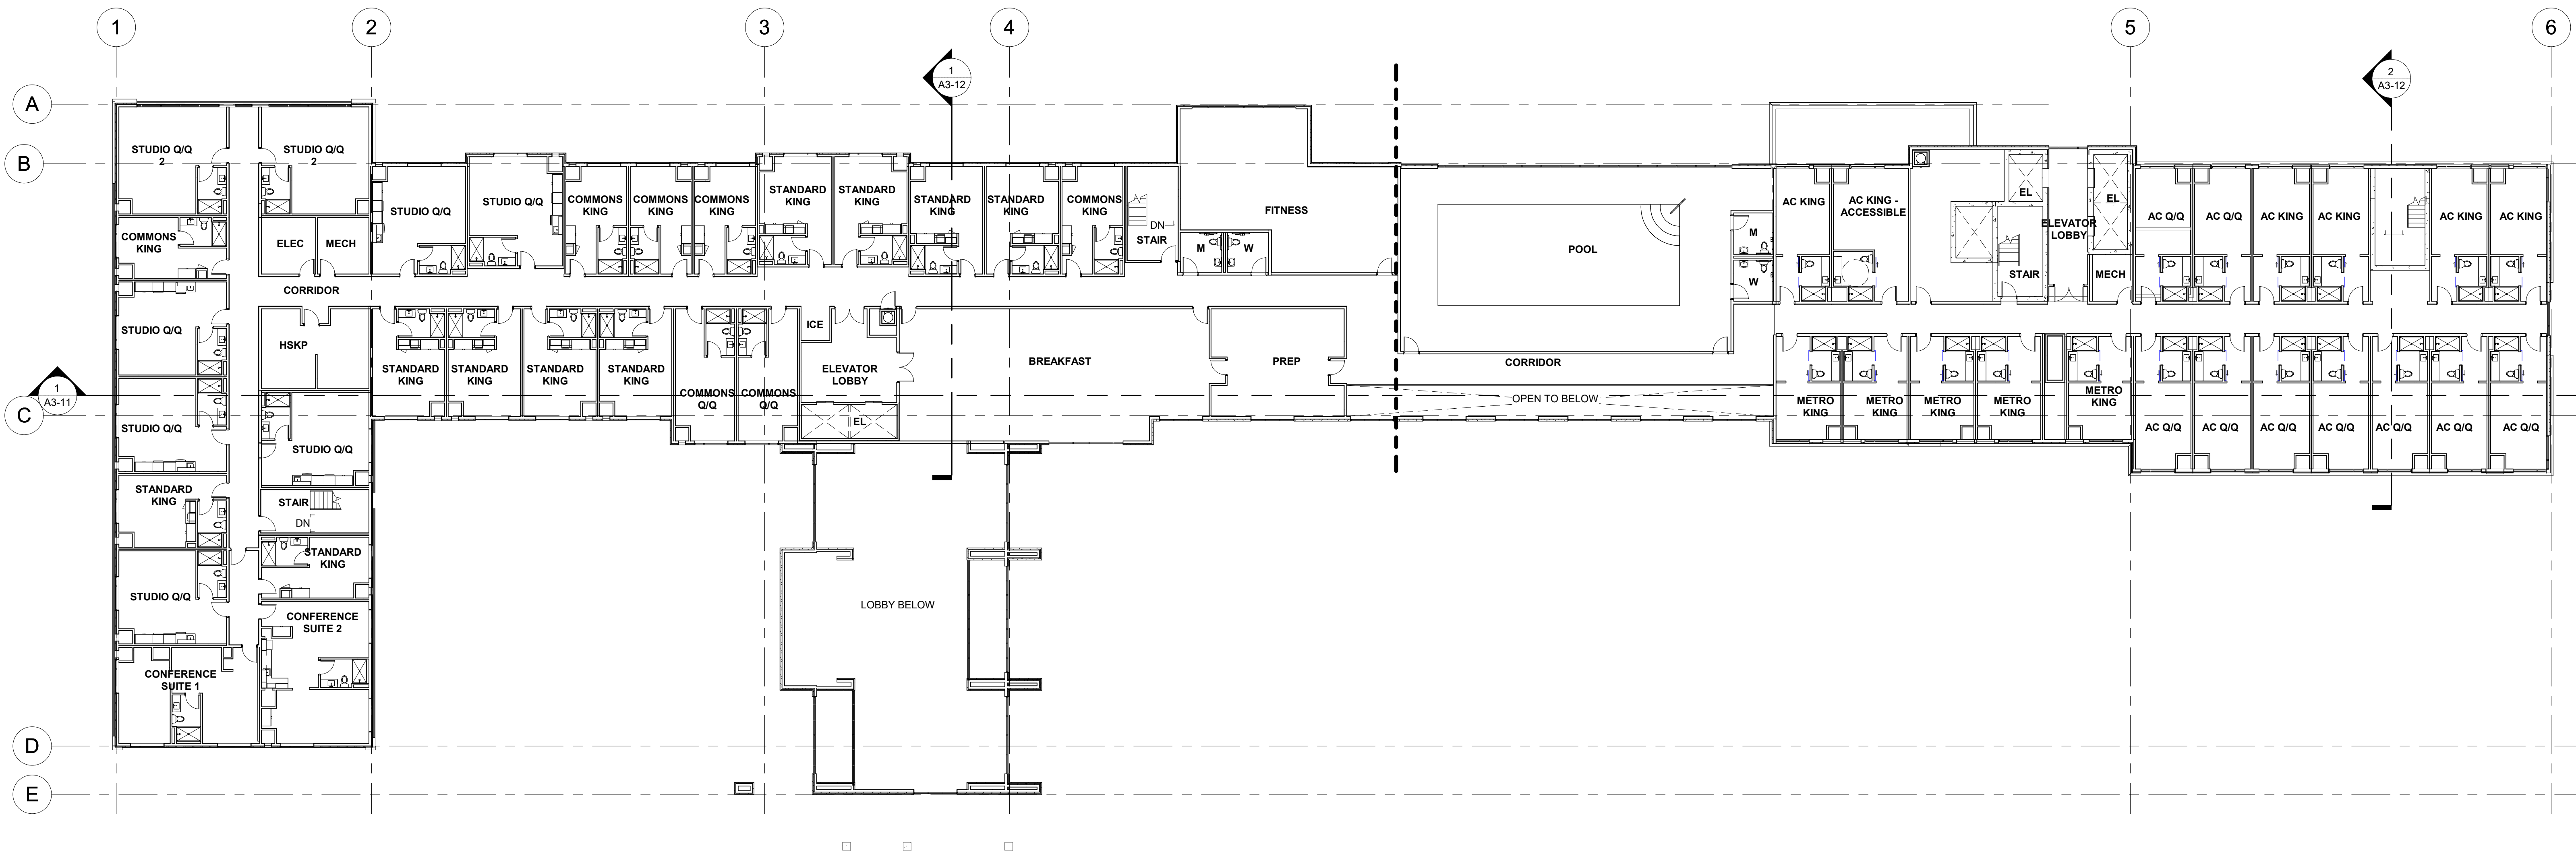

1 SECOND FLOOR PLAN - OVERALL
1/16" = 1'-0"

REFERENCE SCALE
1" = 1'-0"
0 1/4" 1/2" 1" 2"



CITY SUBMITTAL
5/28/2024

THIS DOCUMENT IS THE PROPERTY OF I & S GROUP, INC. AND MAY NOT BE USED, COPIED OR DUPLICATED WITHOUT PRIOR WRITTEN CONSENT.

PROJECT

HOTEL MANKATO

MANKATO MINNESOTA

REVISION SCHEDULE		
DATE	DESCRIPTION	BY


PROJECT NO. 24-30180
FILE NAME
DRAWN BY Author
DESIGNED BY Designer
REVIEWED BY Checker
ORIGINAL ISSUE DATE 5/28/24
CLIENT PROJECT NO.

TITLE


**UPPER FLOOR
PLANS - OVERALL**

SHEET

A1-203

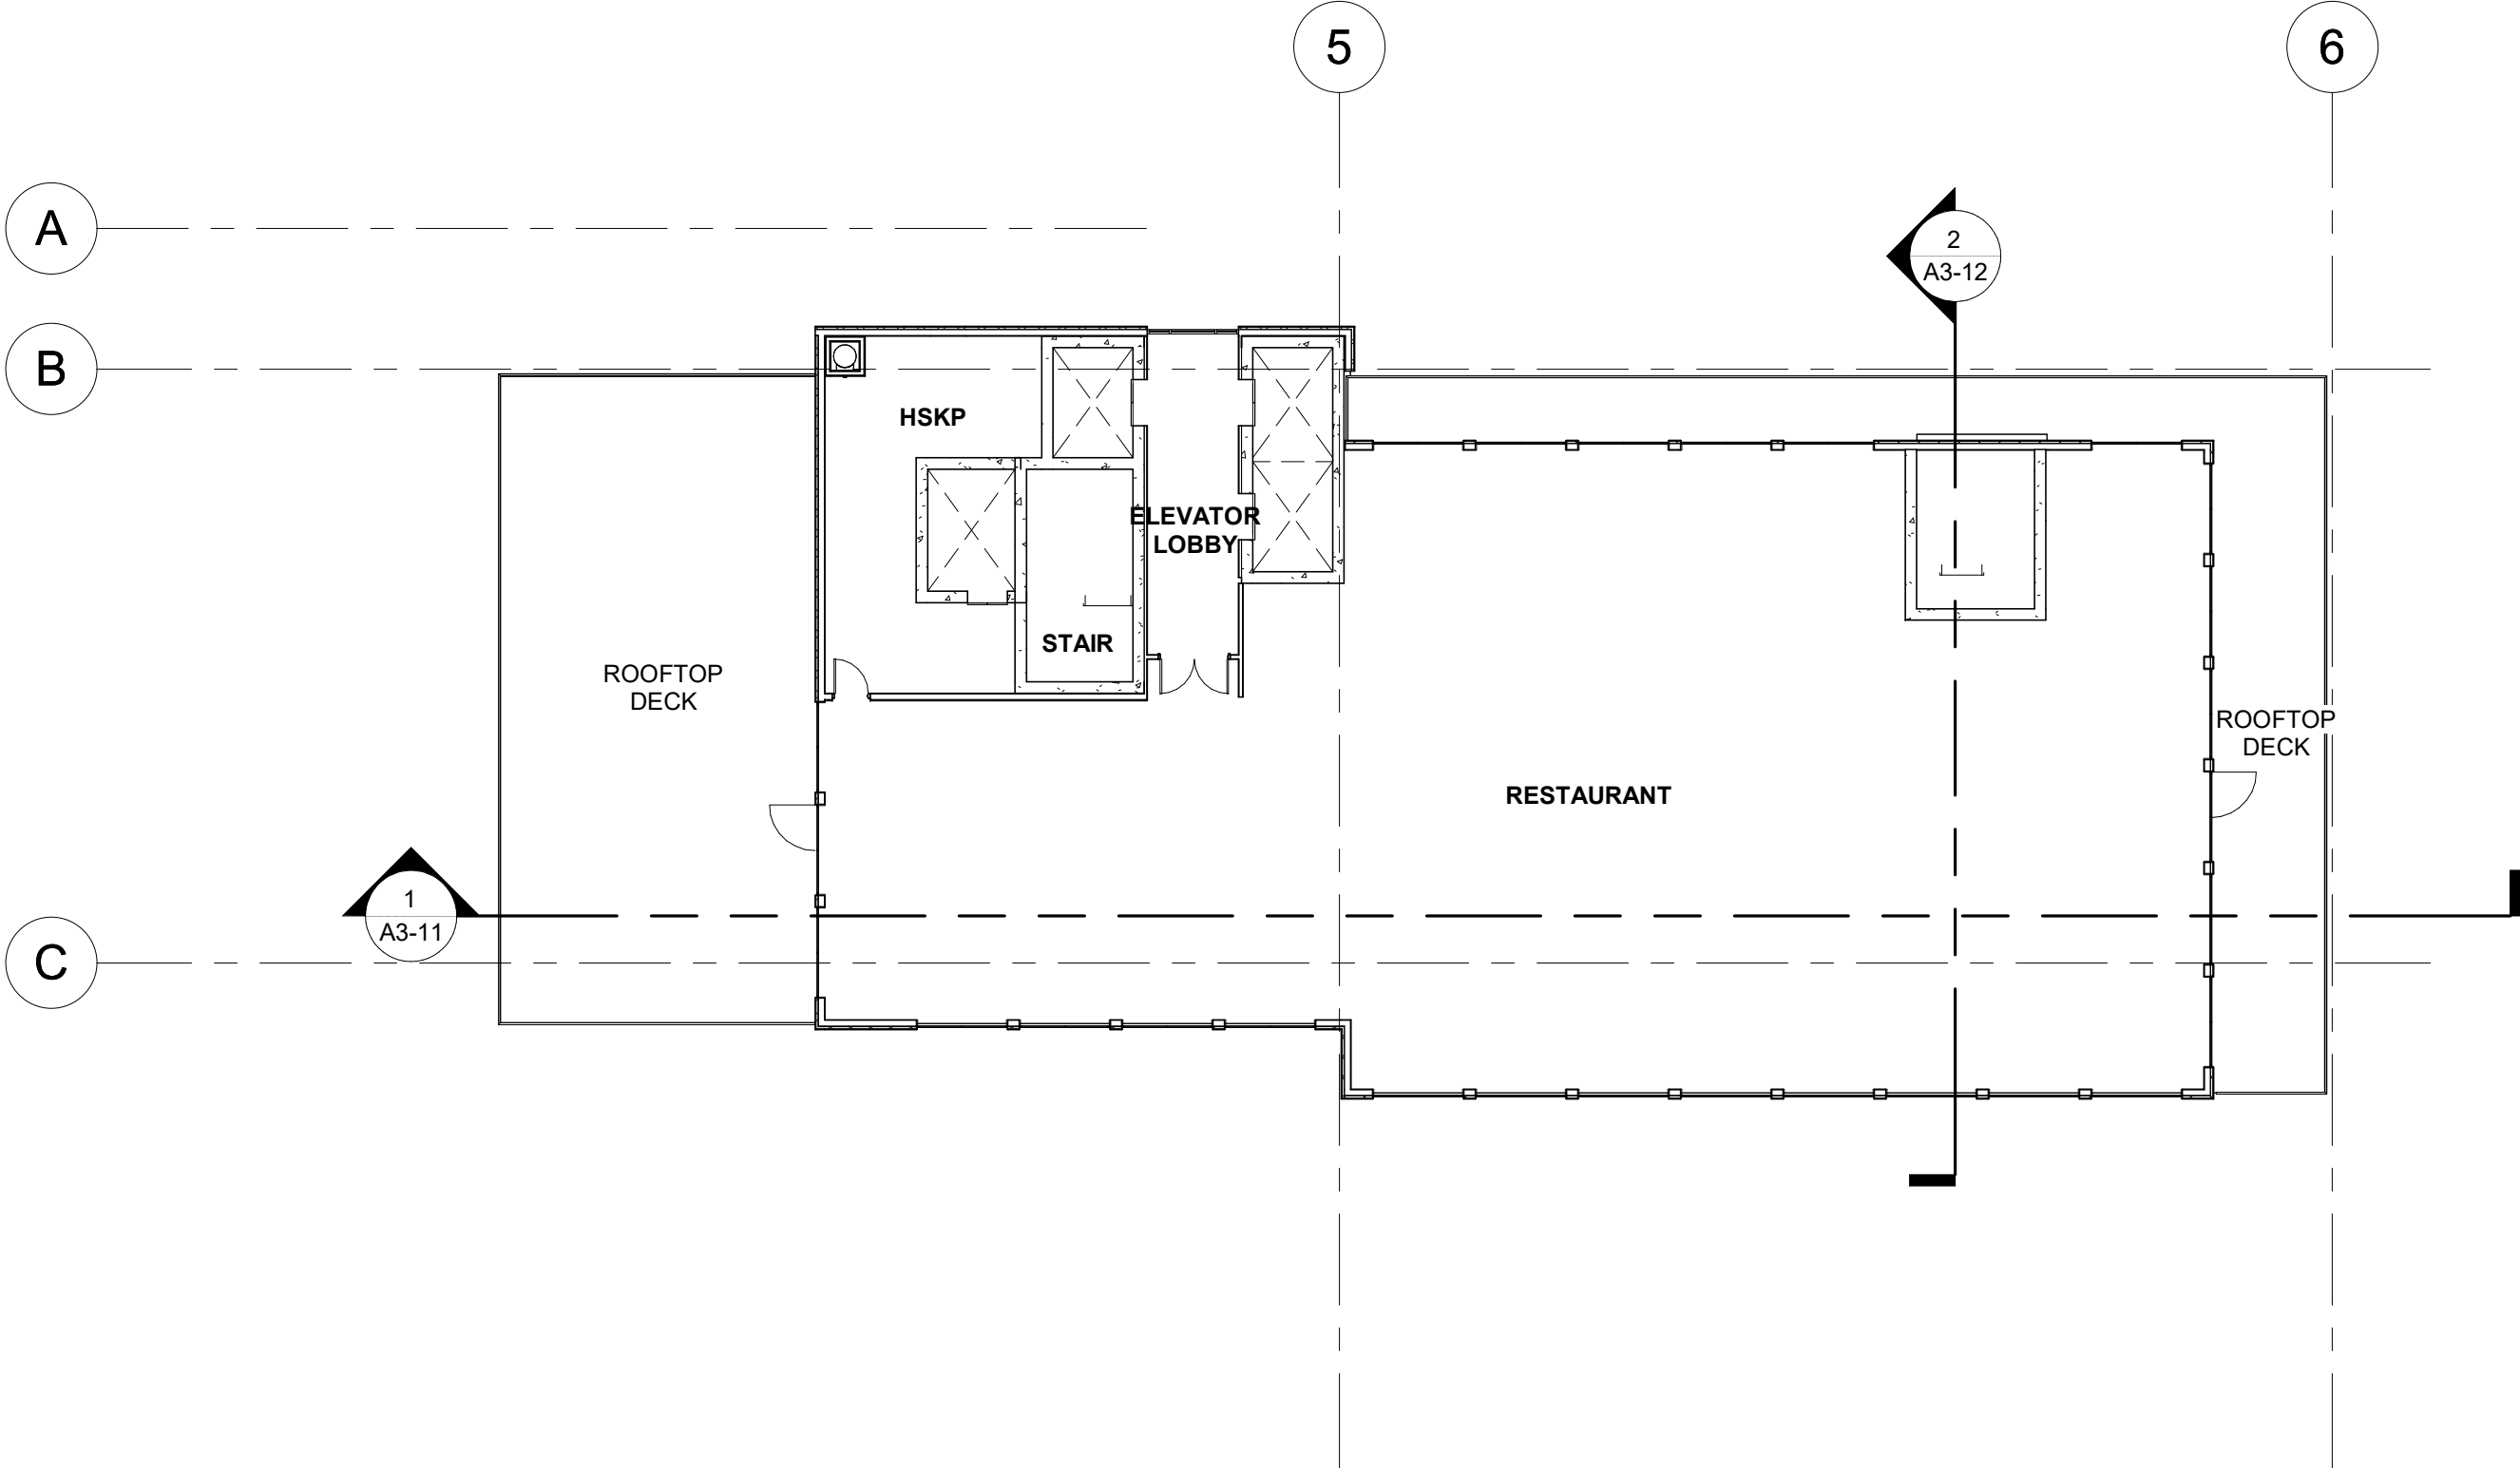

2 TENTH FLOOR PLAN - OVERALL
1/16" = 1'-0"

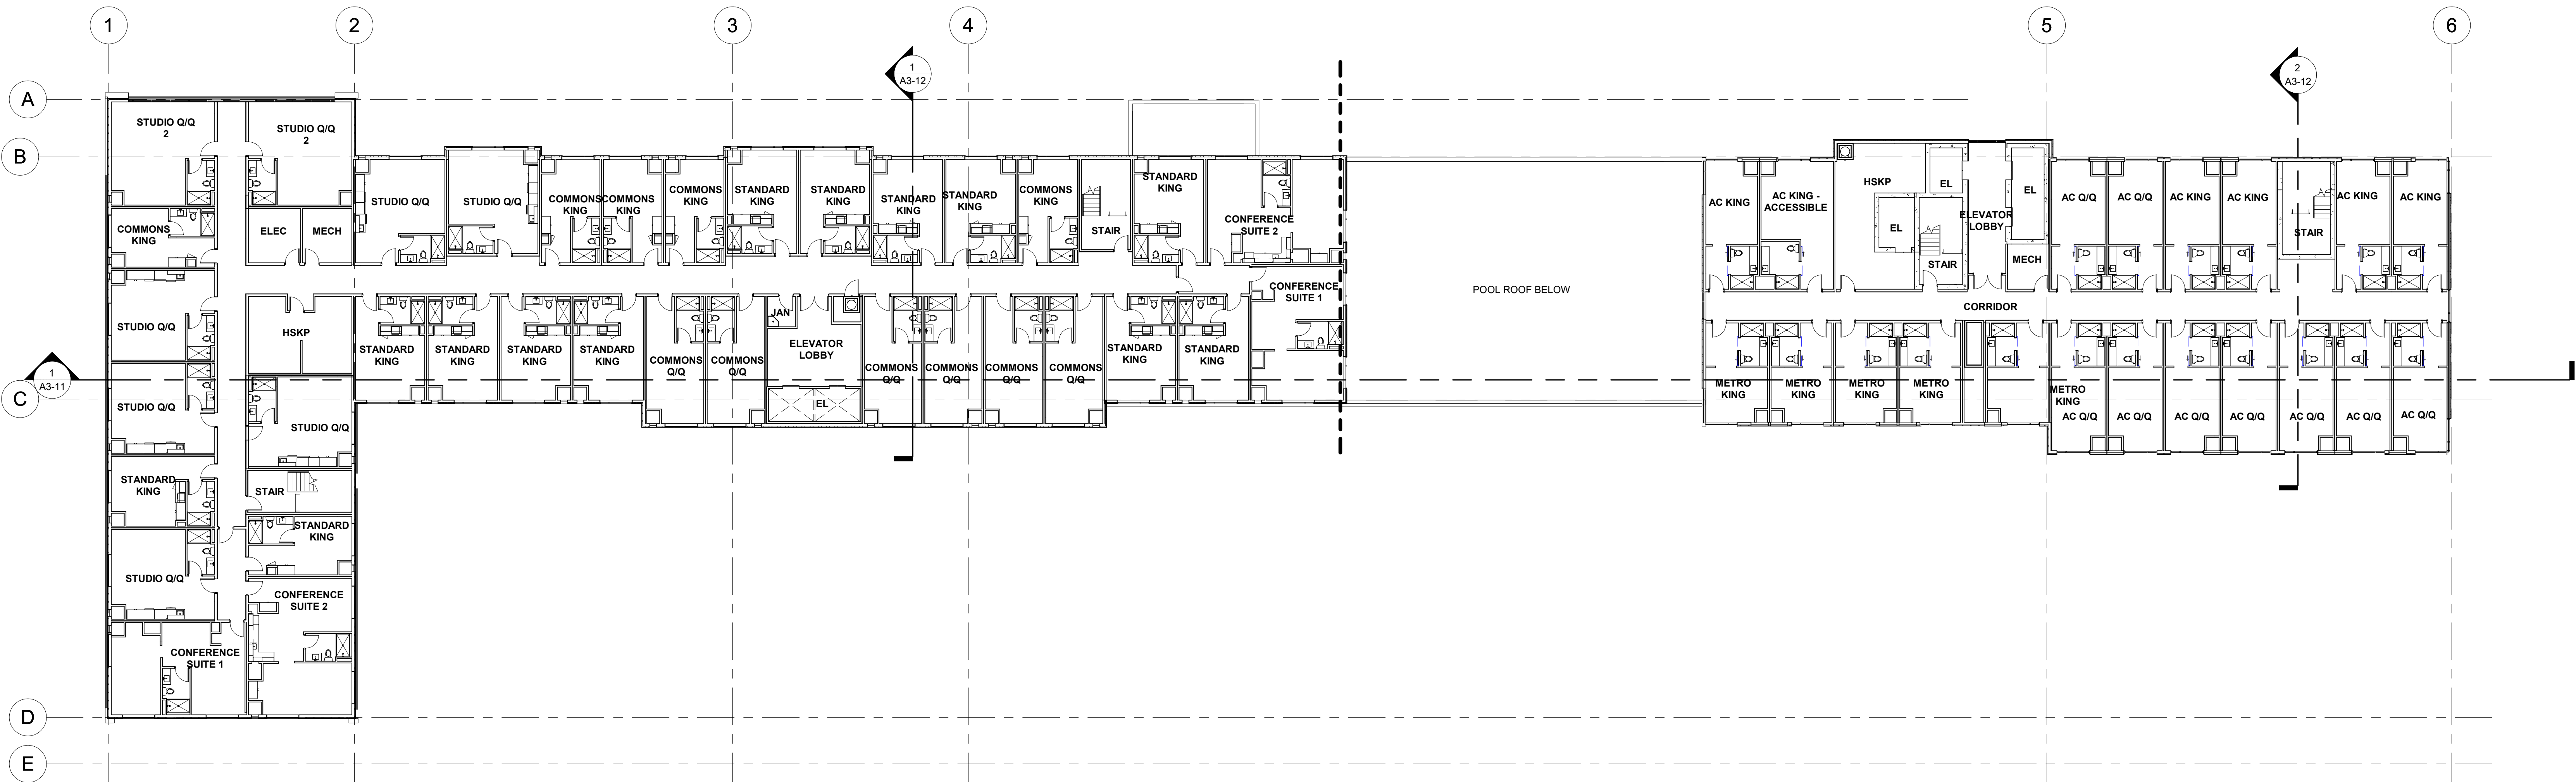

ELEMENT HOTEL: 3RD & 4TH FLOORS SIMILAR

AC HOTEL: 3RD - 9TH FLOORS SIMILAR

1 THIRD FLOOR PLAN - OVERALL
1/16" = 1'-0"

