





1 NORTH ELEVATION
SCALE: 1/4" = 1'-0"

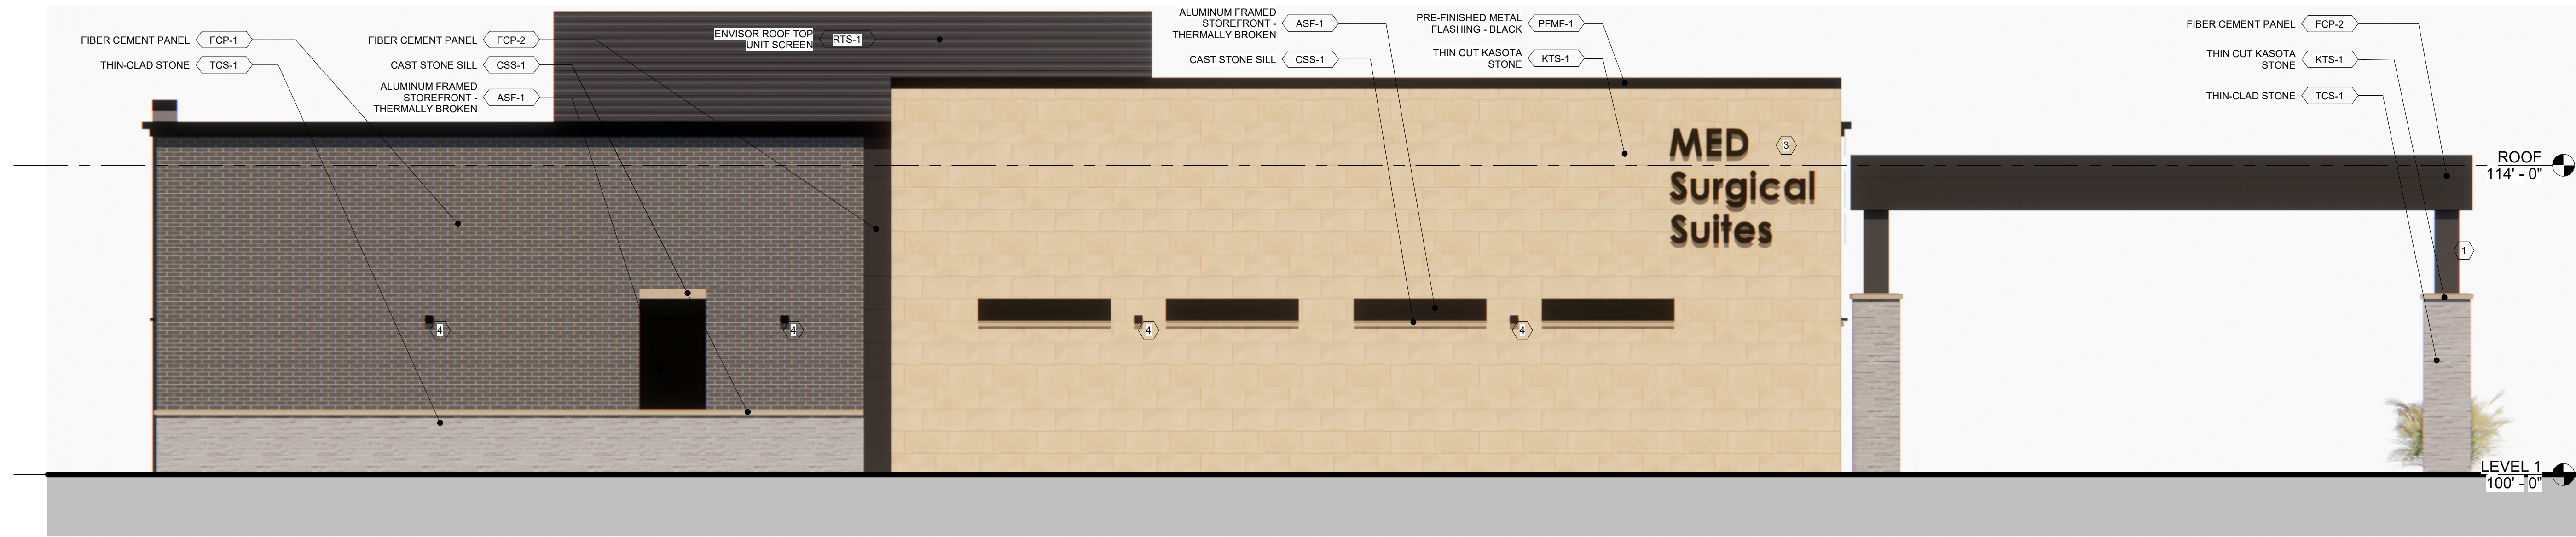

2 EAST ELEVATION
SCALE: 1/4" = 1'-0"

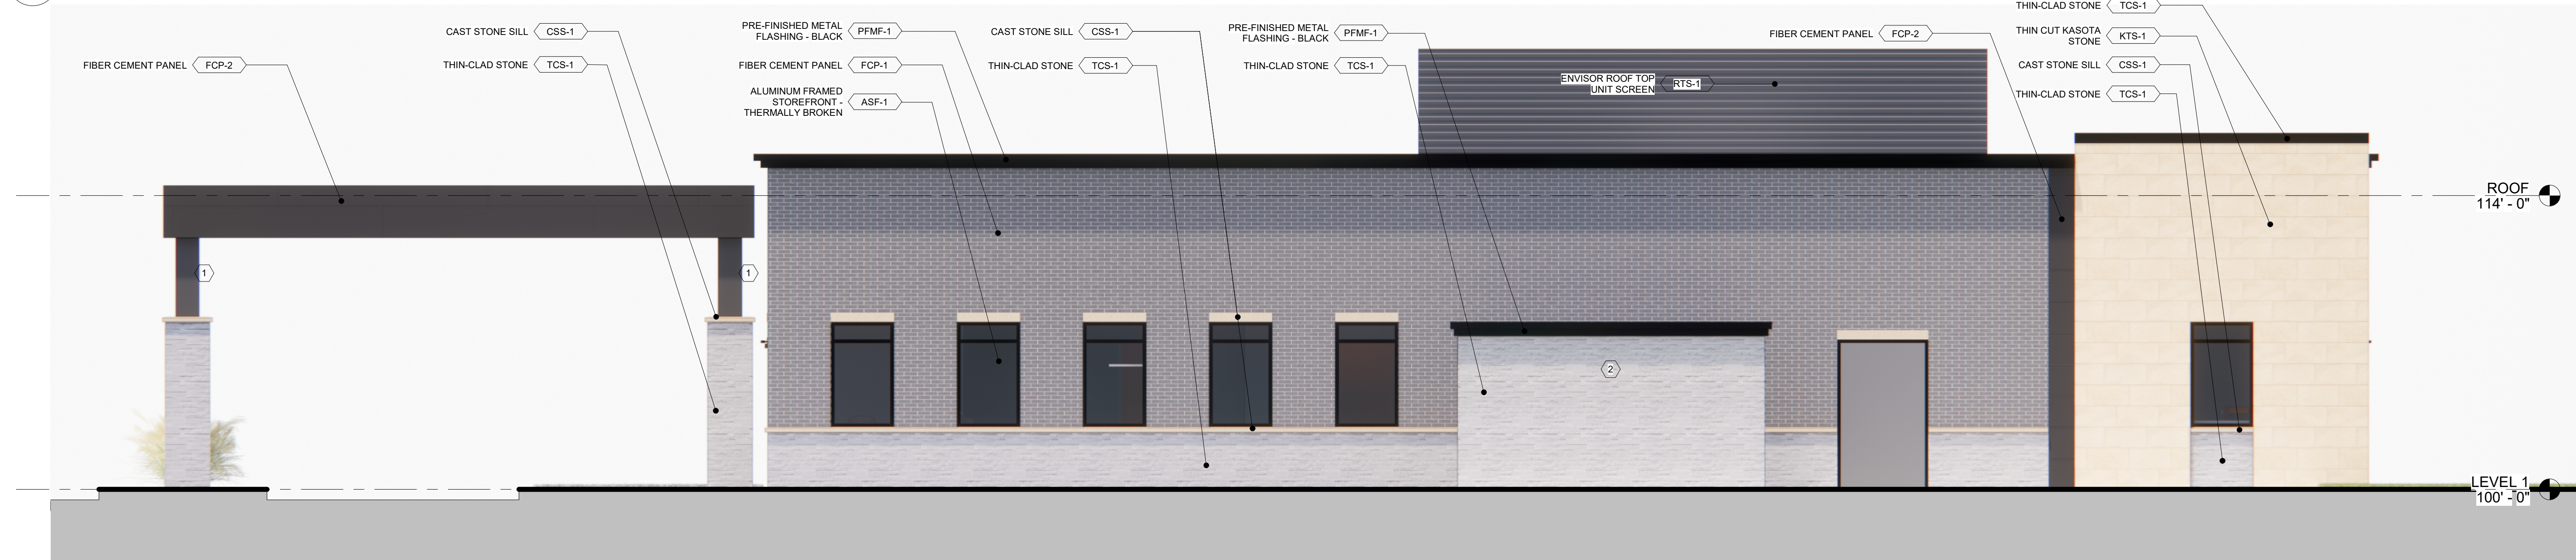

3 SOUTH ELEVATION
SCALE: 1/4" = 1'-0"




4 WEST ELEVATION
SCALE: 1/4" = 1'-0"

EXTERIOR ELEVATION KEYNOTES


- 1 CANOPY SUPPORT COLUMN - POWDER-COAT BLACK
- 2 GENERATOR ENCLOSURE
- 3 BUILDING SIGNAGE BY OWNER
- 4 WALL ACCENT LIGHTING SCONCE

EXTERIOR MATERIAL LEGEND


MATERIAL ID	MATERIAL DESCRIPTION	MANUFACTURER	FINISH	COLOR	NOTES
ASF-1	ALUMINUM FRAMED STOREFRONT - THERMALLY BROKEN	EFCO			BLACK MULLIONS
CSS-1	CAST STONE SILL				
FCP-1	FIBER CEMENT PANEL	NICHHA	MODERNBRICK	MIDNIGHT	
FCP-2	FIBER CEMENT PANEL	NICHHA	ILLUMINATION	RAVEN	
KTS-1	THIN CUT KASOTA STONE	KASOTA STONE	HONED	KASOTA STONE	
PFMF-1	PRE-FINISHED METAL FLASHING - BLACK	FIRESTONE		BLACK	
RTS-1	ENVISOR ROOF TOP UNIT SCREEN	CITYSCAPES	CORRUGATED METAL	ELECTRIC BLACK	HORIZONTAL 4.0
TCS-1	THIN-CLAD STONE	ARRISCRAFT	MIDTOWN 5-7B	MANHATTAN	

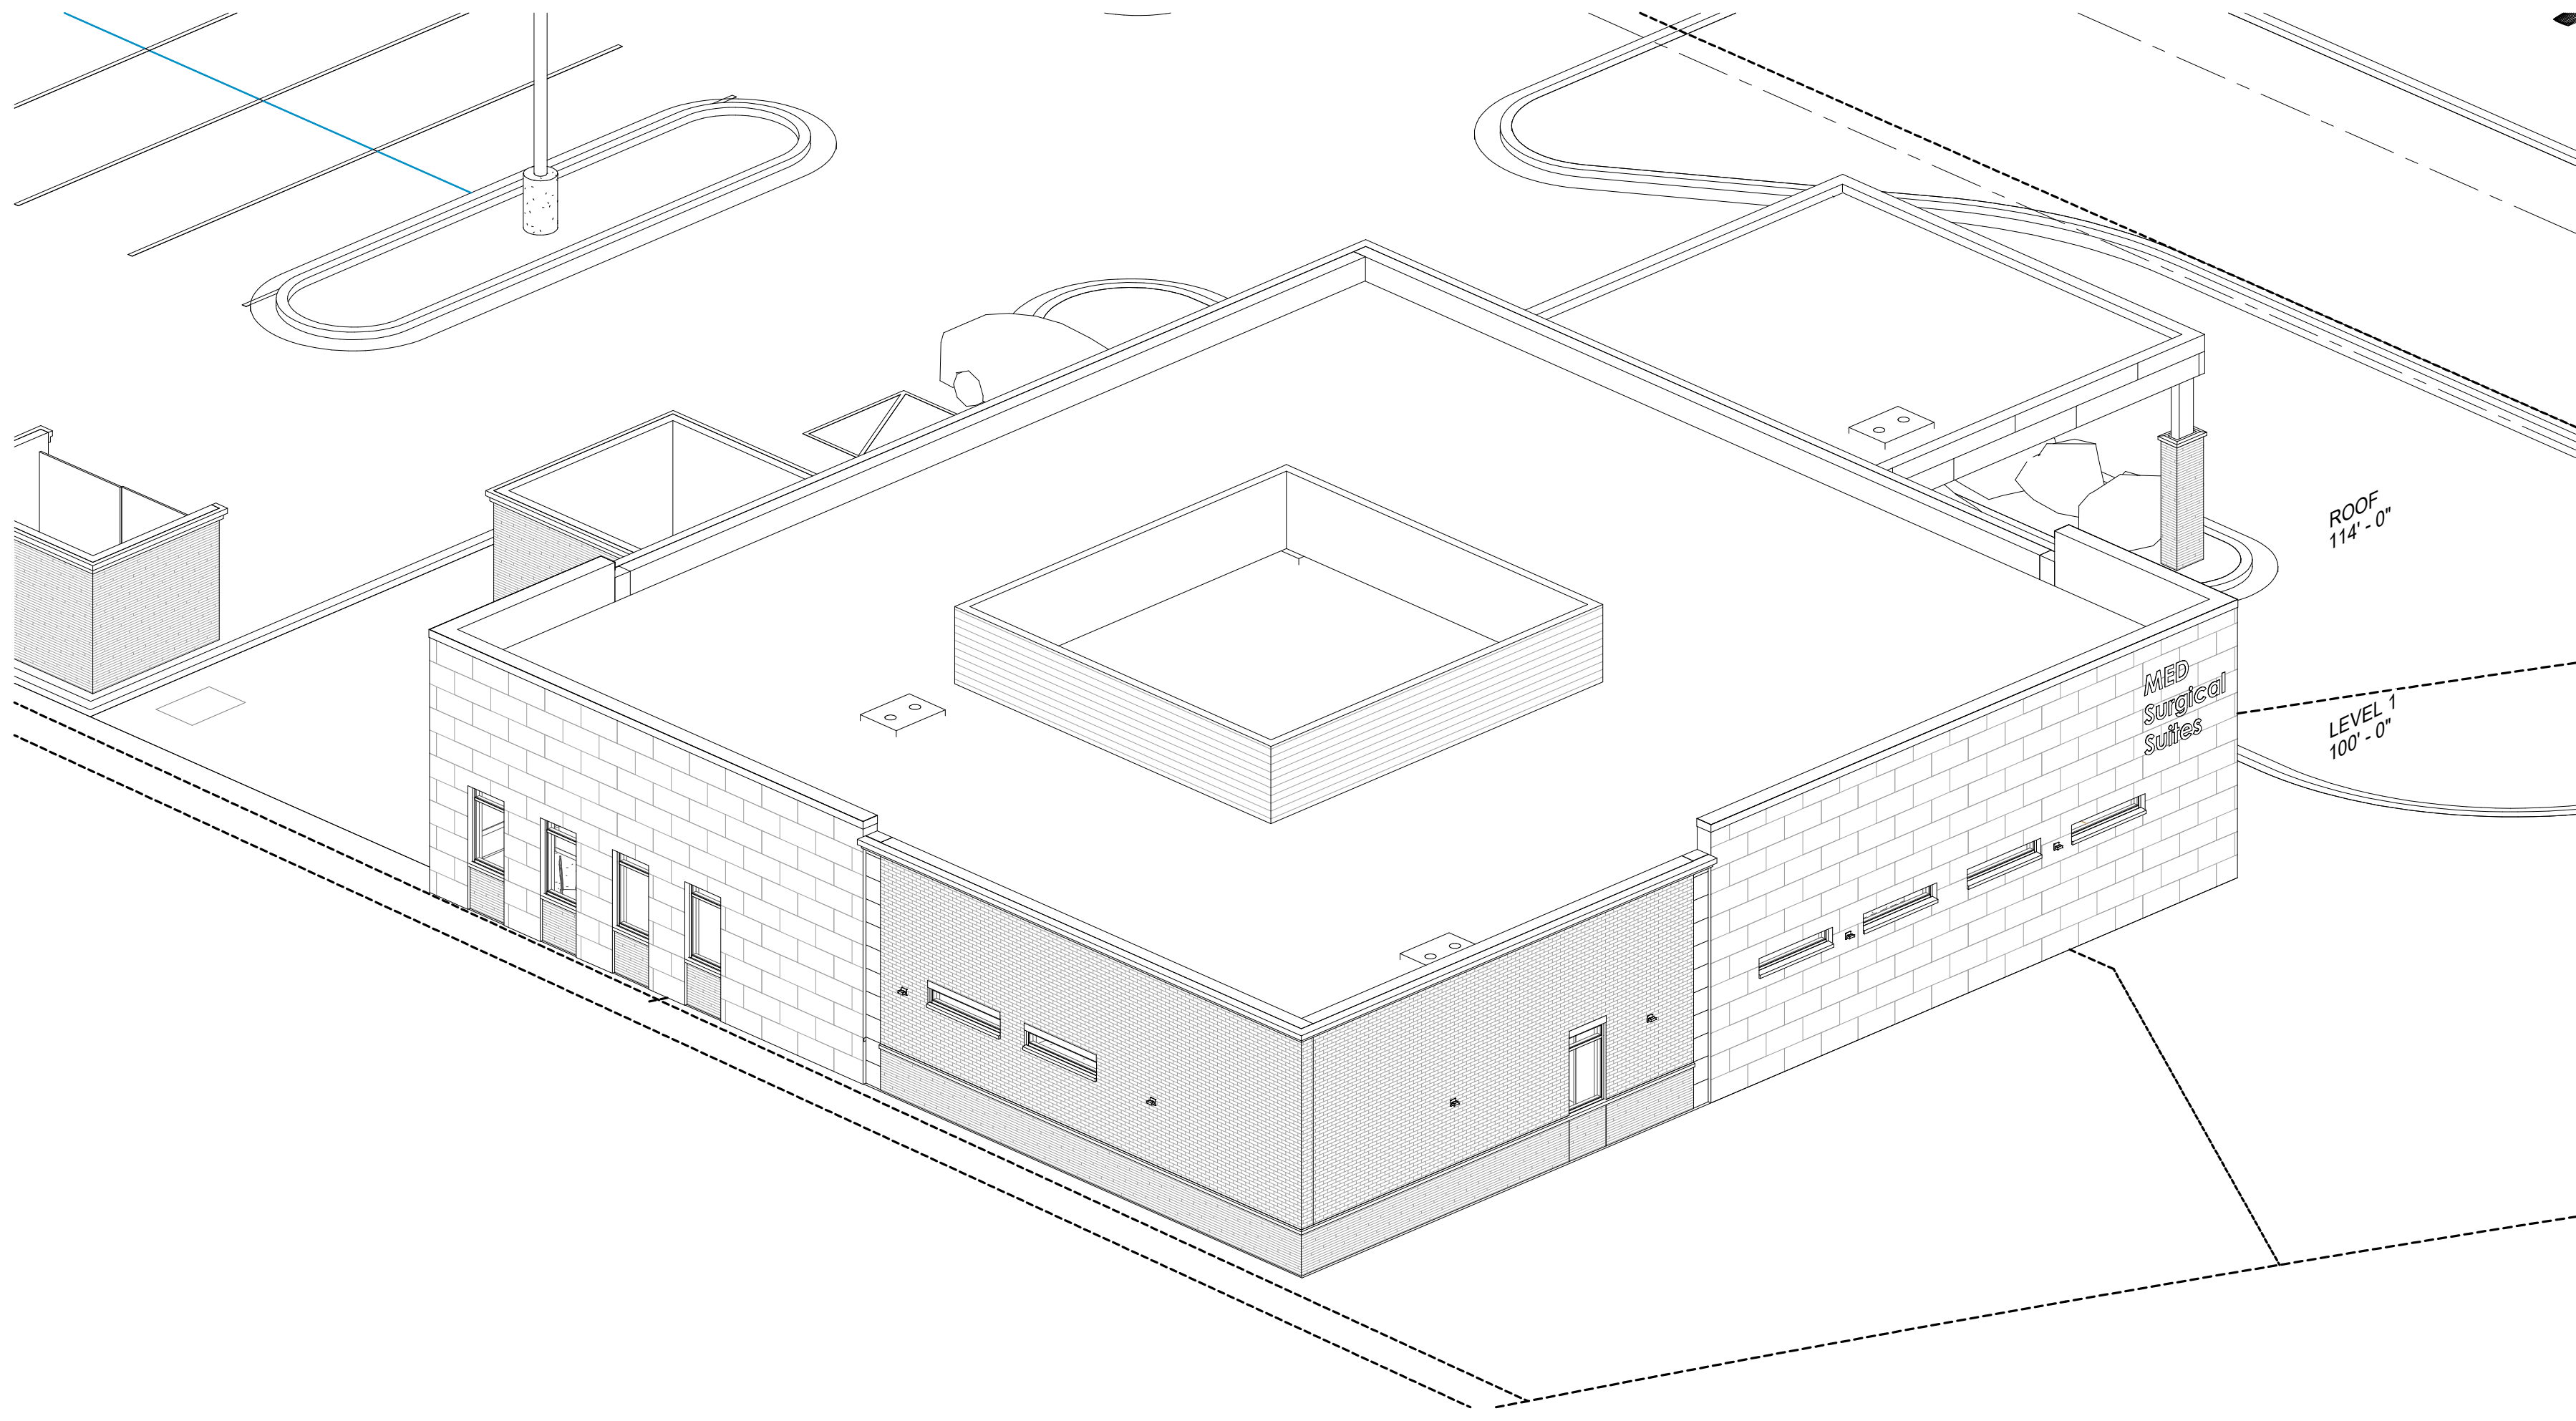


1
A301
NORTHEAST AXON
SCALE:

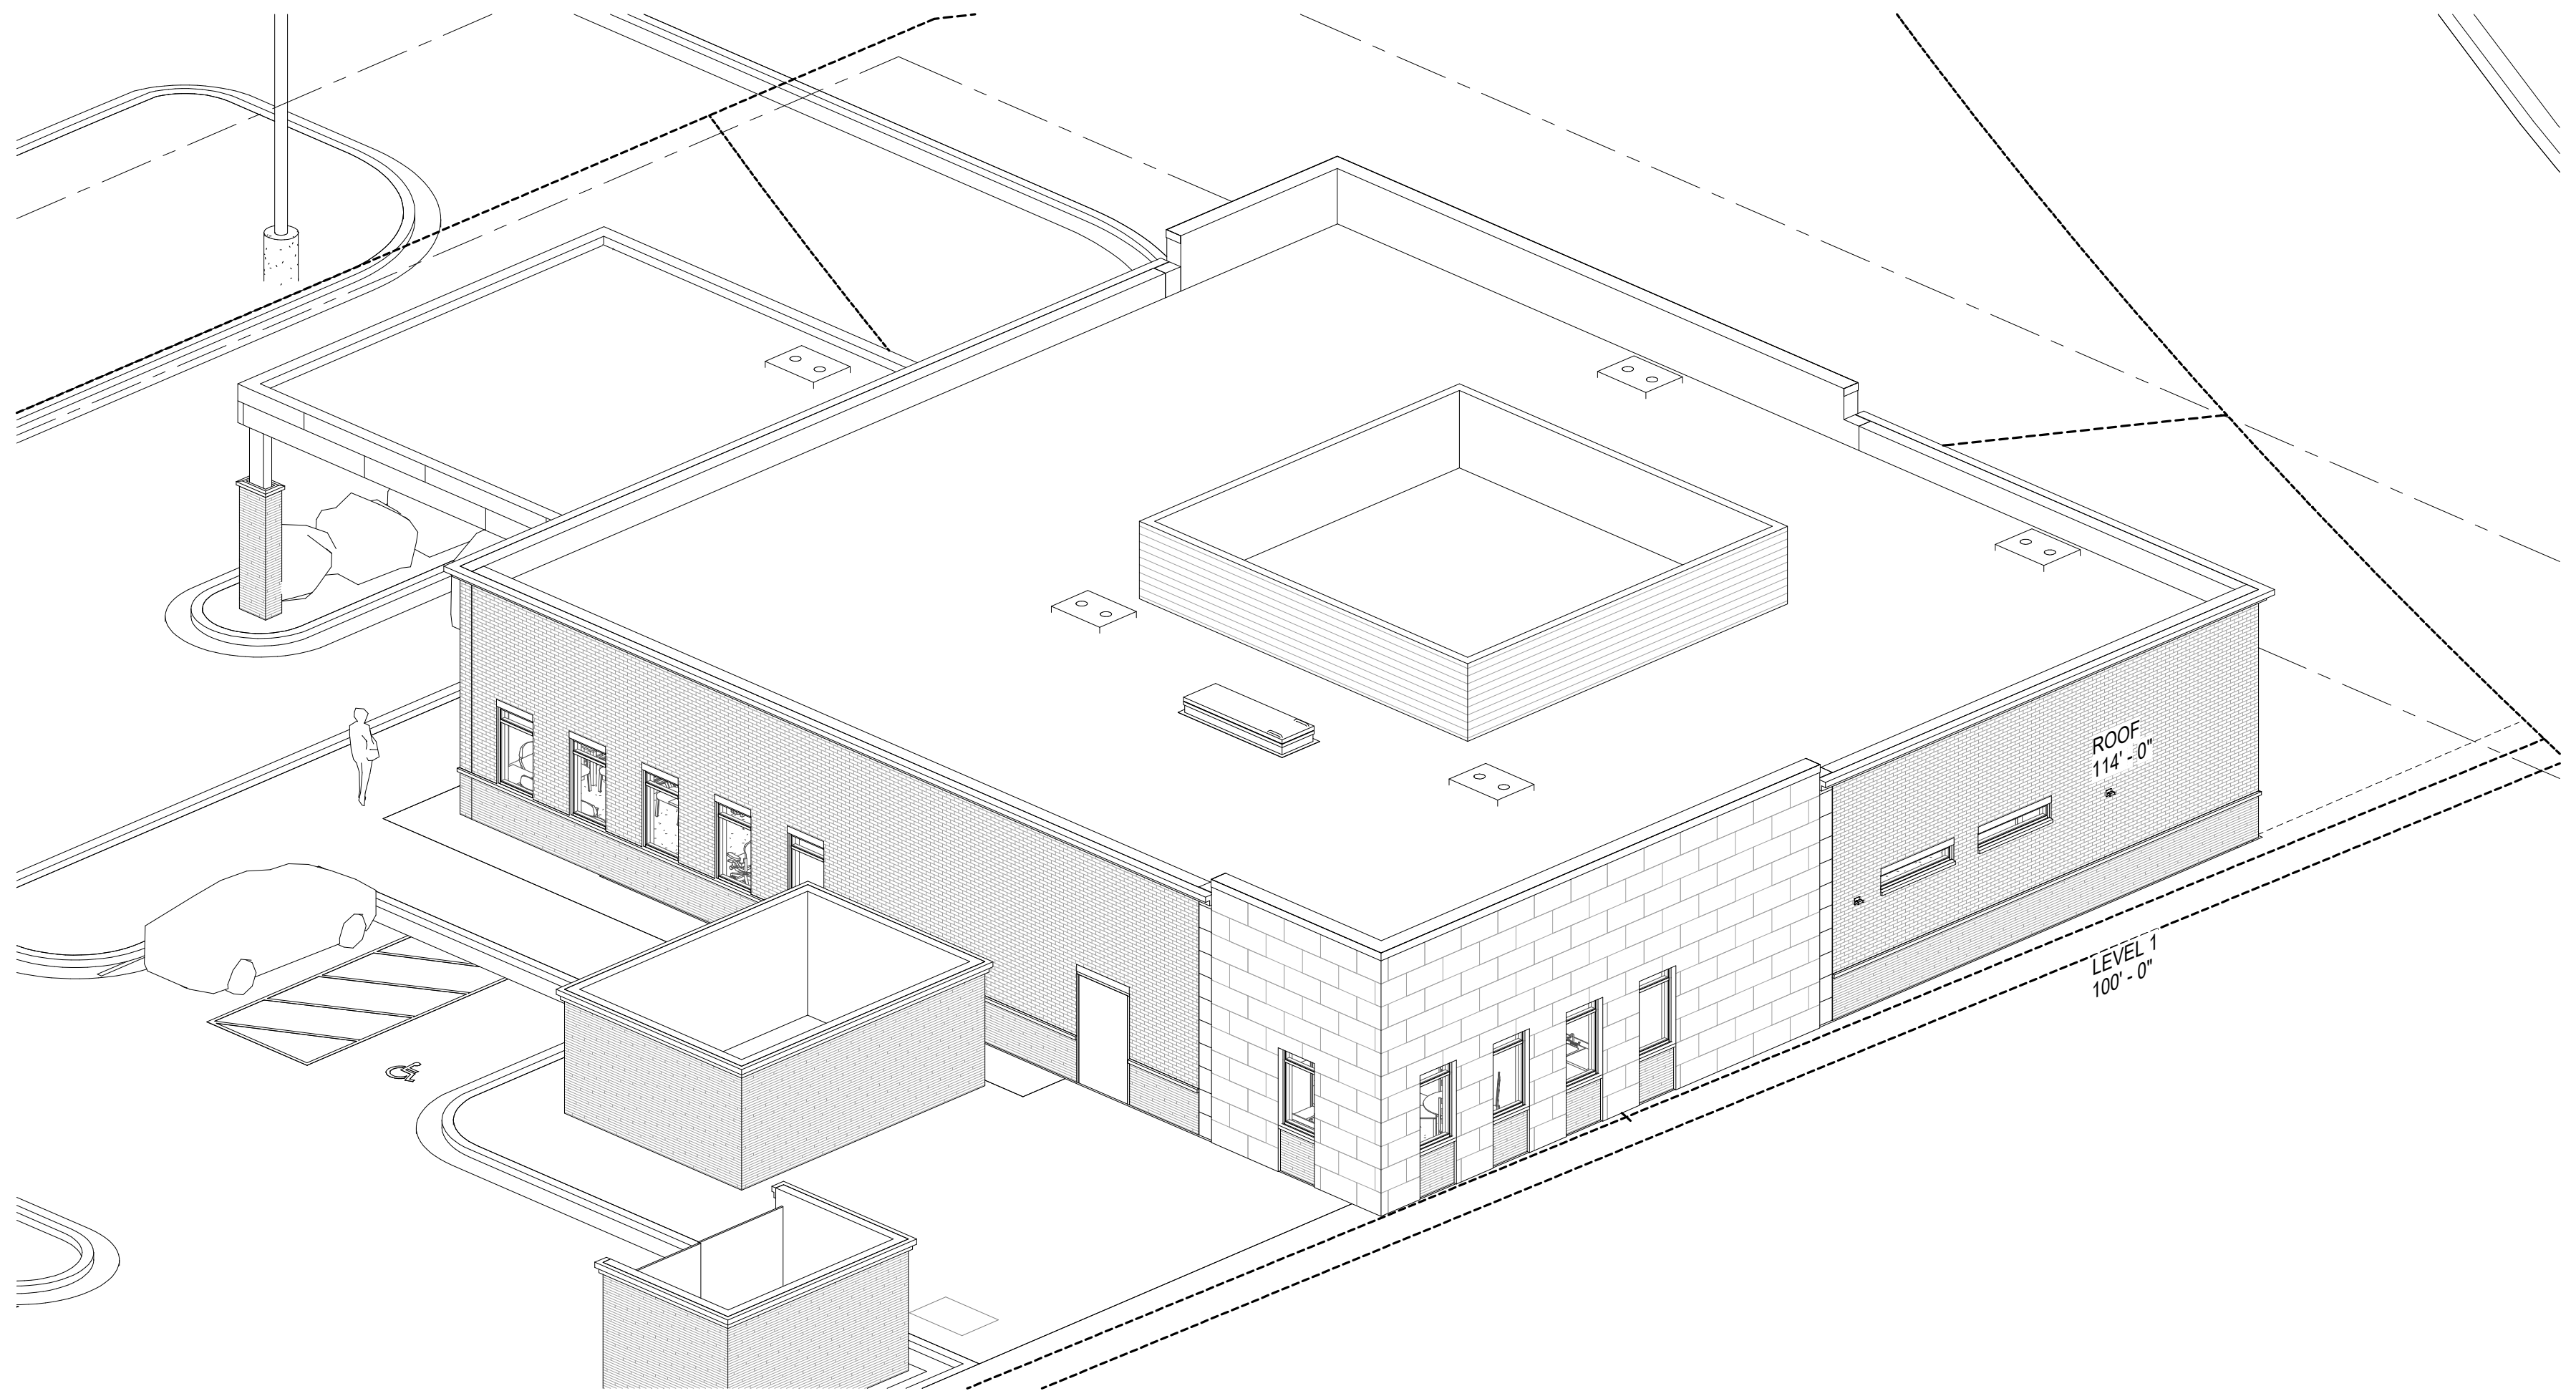


3
A301
SOUTHEAST AXON
SCALE:

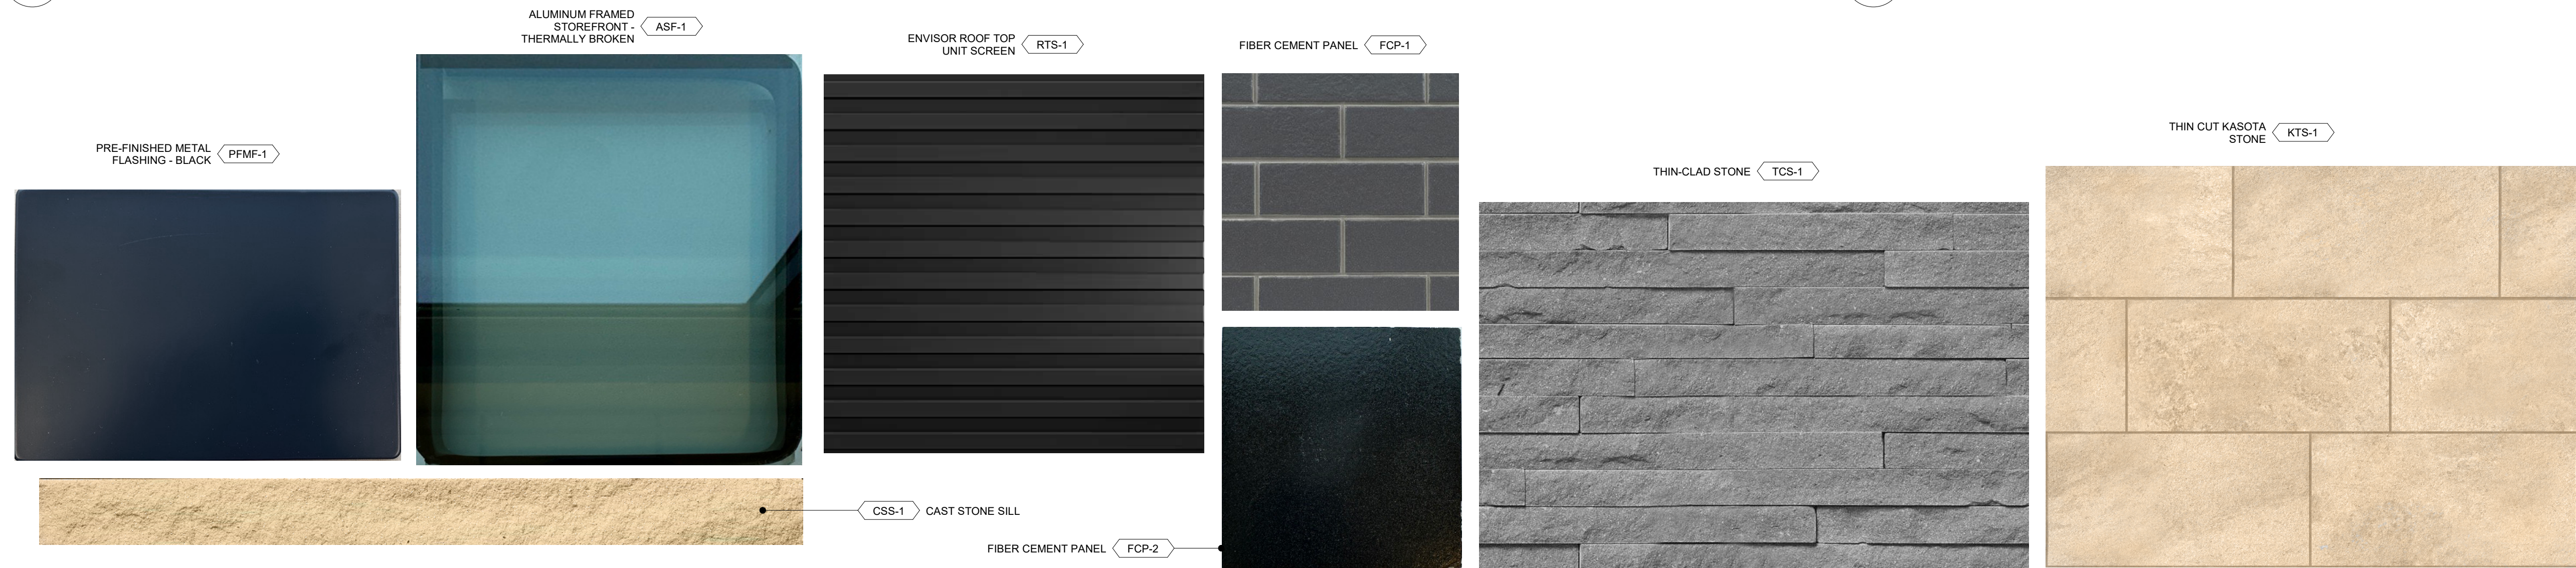

MATERIALS
3/4" = 1'-0"

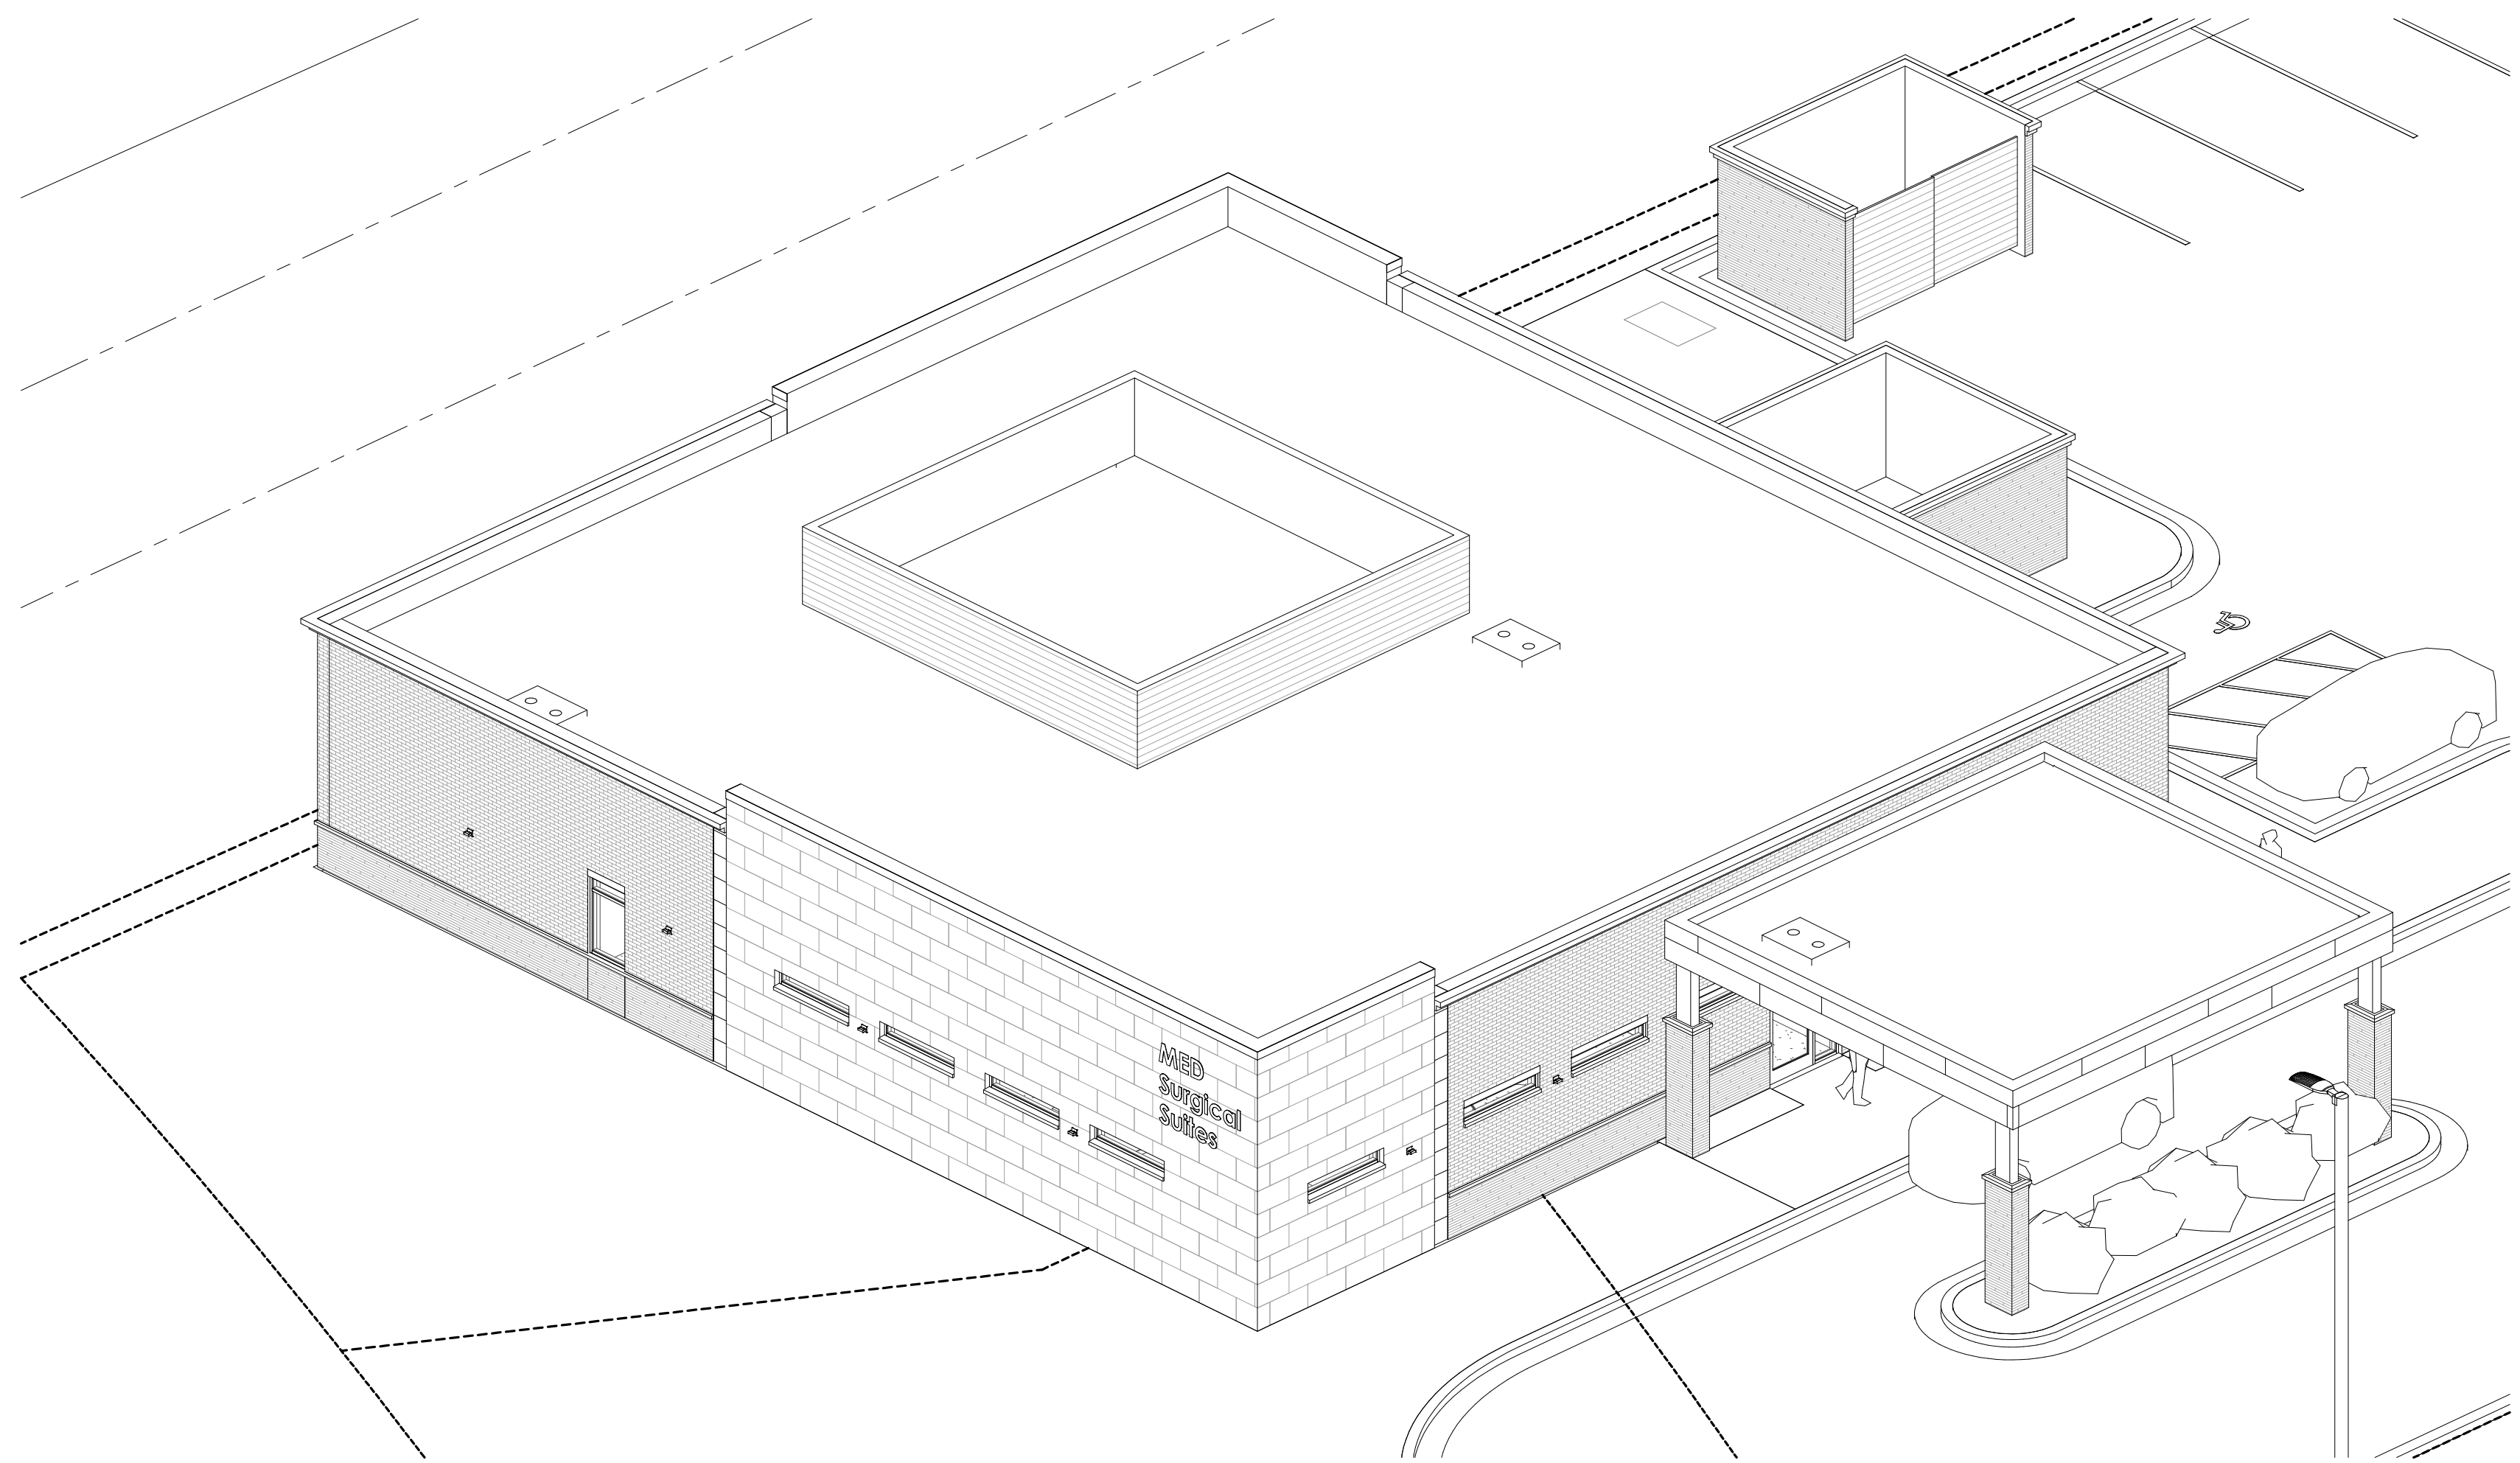

2
A301
NORTHWEST AXON
SCALE:

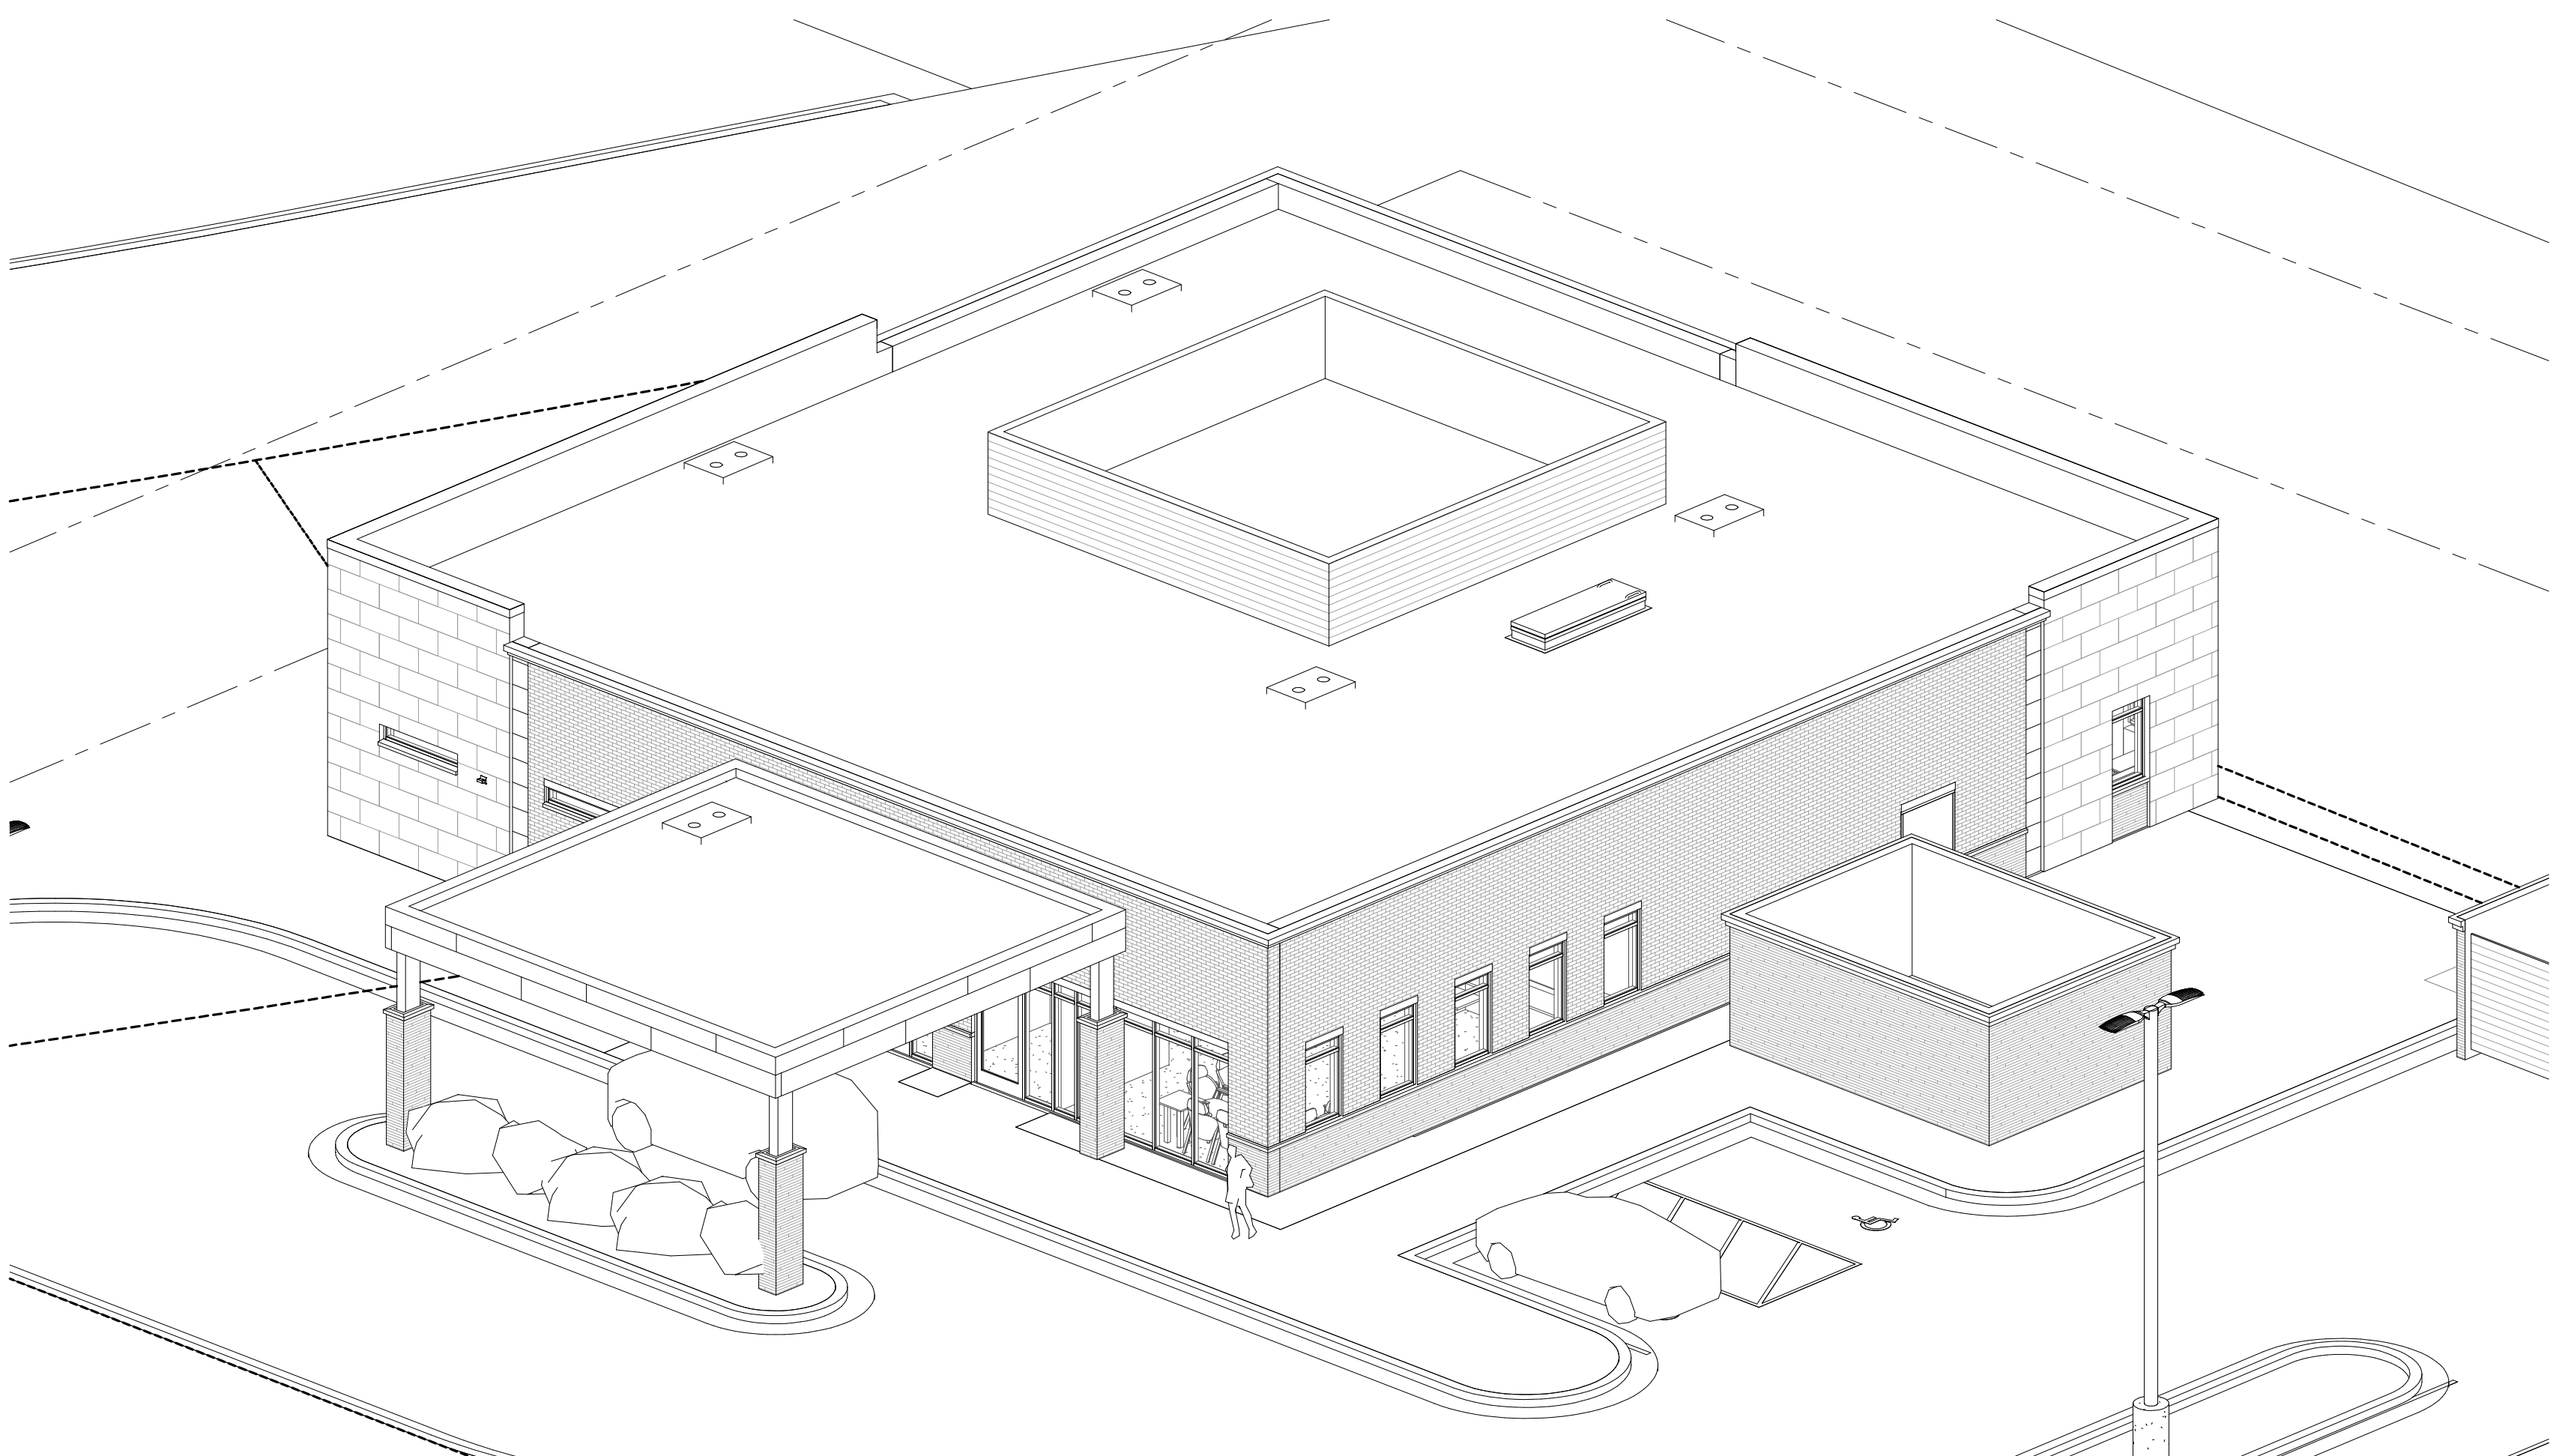

4
A301
SOUTHWEST AXON
SCALE:

EXTERIOR MATERIAL LEGEND					
MATERIAL ID	MATERIAL DESCRIPTION	MANUFACTURER	FINISH	COLOR	NOTES
ASF-1	ALUMINUM FRAMED STOREFRONT - THERMALLY BROKEN	EFKO			BLACK MULLIONS
CSS-1	CAST STONE SILL				
FCP-1	FIBER CEMENT PANEL	NICHIA	MODERNBRICK	MIDNIGHT	
FCP-2	FIBER CEMENT PANEL	NICHIA	ILLUMINATION	RAVEN	
KTS-1	THIN CUT KASOTA STONE	KASOTA STONE	HONED	KASOTA STONE	
PMF-1	PRE-FINISHED METAL FLASHING - BLACK	FIRESTONE		BLACK	
RTS-1	ENVISOR ROOF TOP UNIT SCREEN	CITYSCAPES	CORRUGATED METAL	ELECTRIC BLACK	HORIZONTAL 4.0
TCS-1	THIN-CLAD STONE	ARRISCRAFT	MIDTOWN 5-7/8"	MANHATTAN	