




MATERIAL LEGEND:

- | | |
|--|------|
| FRONT RECAST PANEL DISPOSED AGGREGATE WITH 4% CENTRAL RELIEF | PO-1 |
| SHIN, STEIN MULLING COLOR: 100-240-0222 DASH | |
| FRONT RECAST PANEL DISPOSED AGGREGATE WITH 10% CENTRAL RELIEF | PO-2 |
| SHIN, STEIN MULLING COLOR: 100-240-0222 DASH | |
| FRONT RECAST PANEL DISPOSED AGGREGATE WITH VERTICAL PATTERNED RELIEF | PO-3 |
| SHIN, STEIN MULLING COLOR: 100-240-0222 DASH | |
| FRONT RECAST PANEL DISPOSED AGGREGATE WITH HORIZONTAL PATTERNED RELIEF | PO-4 |
| SHIN, STEIN MULLING COLOR: 100-240-0222 DASH | |
| SOFT PANEL PA-COLO D, FLUSH DASH W/POOF DASH (SHIN COPPER) | SP-1 |
| SHIN, STEIN MULLING COLOR: 100-240-0222 DASH | |
| SOFT PANEL PA-COLO D, FLUSH DASH W/POOF DASH (SHIN COPPER) | SP-2 |
| SHIN, STEIN MULLING COLOR: 100-240-0222 DASH | |
| PRE-FINISHED PANEL DISPOSED WITH 4% CENTRAL RELIEF | EP-1 |
| SHIN, STEIN MULLING COLOR: 100-240-0222 DASH | |
| PRE-FINISHED PANEL DISPOSED WITH 10% CENTRAL RELIEF | EP-2 |
| SHIN, STEIN MULLING COLOR: 100-240-0222 DASH | |
| PRE-FINISHED PANEL DISPOSED WITH VERTICAL PATTERNED RELIEF | EP-3 |
| SHIN, STEIN MULLING COLOR: 100-240-0222 DASH | |
| PRE-FINISHED PANEL DISPOSED WITH HORIZONTAL PATTERNED RELIEF | EP-4 |
| SHIN, STEIN MULLING COLOR: 100-240-0222 DASH | |
| PRE-FINISHED STEEL PANEL DISPOSED WITH 4% CENTRAL RELIEF | FT-1 |
| SHIN, STEIN MULLING COLOR: 100-240-0222 DASH | |
| PRE-FINISHED STEEL PANEL DISPOSED WITH 10% CENTRAL RELIEF | FT-2 |
| SHIN, STEIN MULLING COLOR: 100-240-0222 DASH | |
| PRE-FINISHED STEEL PANEL DISPOSED WITH VERTICAL PATTERNED RELIEF | FT-3 |
| SHIN, STEIN MULLING COLOR: 100-240-0222 DASH | |
| PRE-FINISHED STEEL PANEL DISPOSED WITH HORIZONTAL PATTERNED RELIEF | FT-4 |
| SHIN, STEIN MULLING COLOR: 100-240-0222 DASH | |




PERSPECTIVE

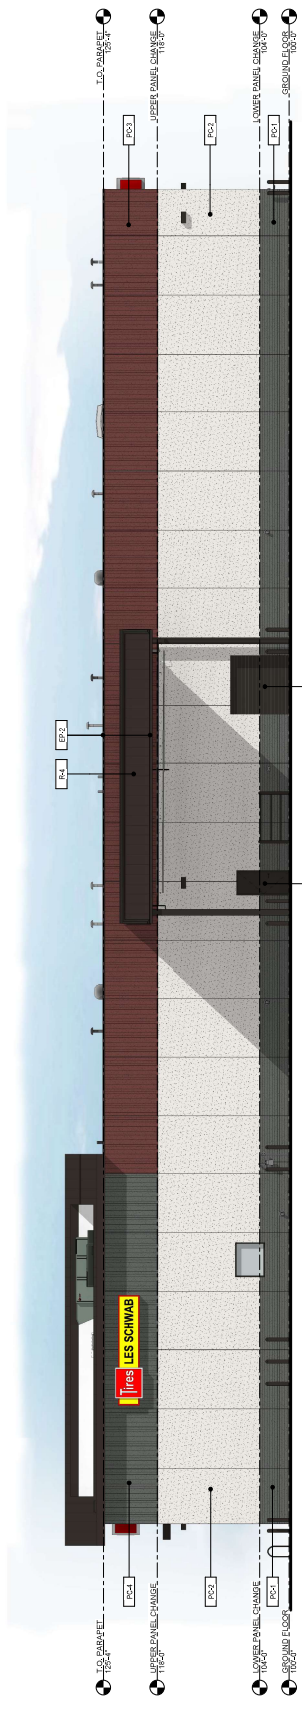

REAR ELEVATION




LOADING ELEVATION

 


ENCLOSURE FRONT ELEVATION



ENCLOSURE RIGHT ELEVATION

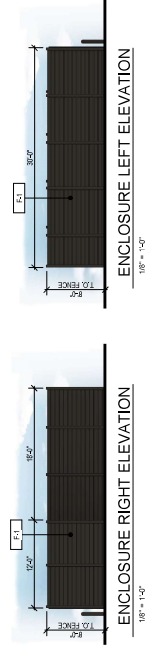

ENCLOSURE LEFT ELEVATION

 

ENCLOSURE REAR ELEVATION

TBD INTERLACHEN DR., MANKATO, MN
7 BAY LH LINEAR STORE - PROTOTYPE Q2 2024

© 2004 | ALL RIGHTS RESERVED

07.19.24
PROJECT# | 2417
DESIGNED BY | NC
DRAWN BY | NC
REVISIONS

EXTERIOR ELEVATIONS

A2.2